



Existing Ground Floor Plan
Scale 1:50

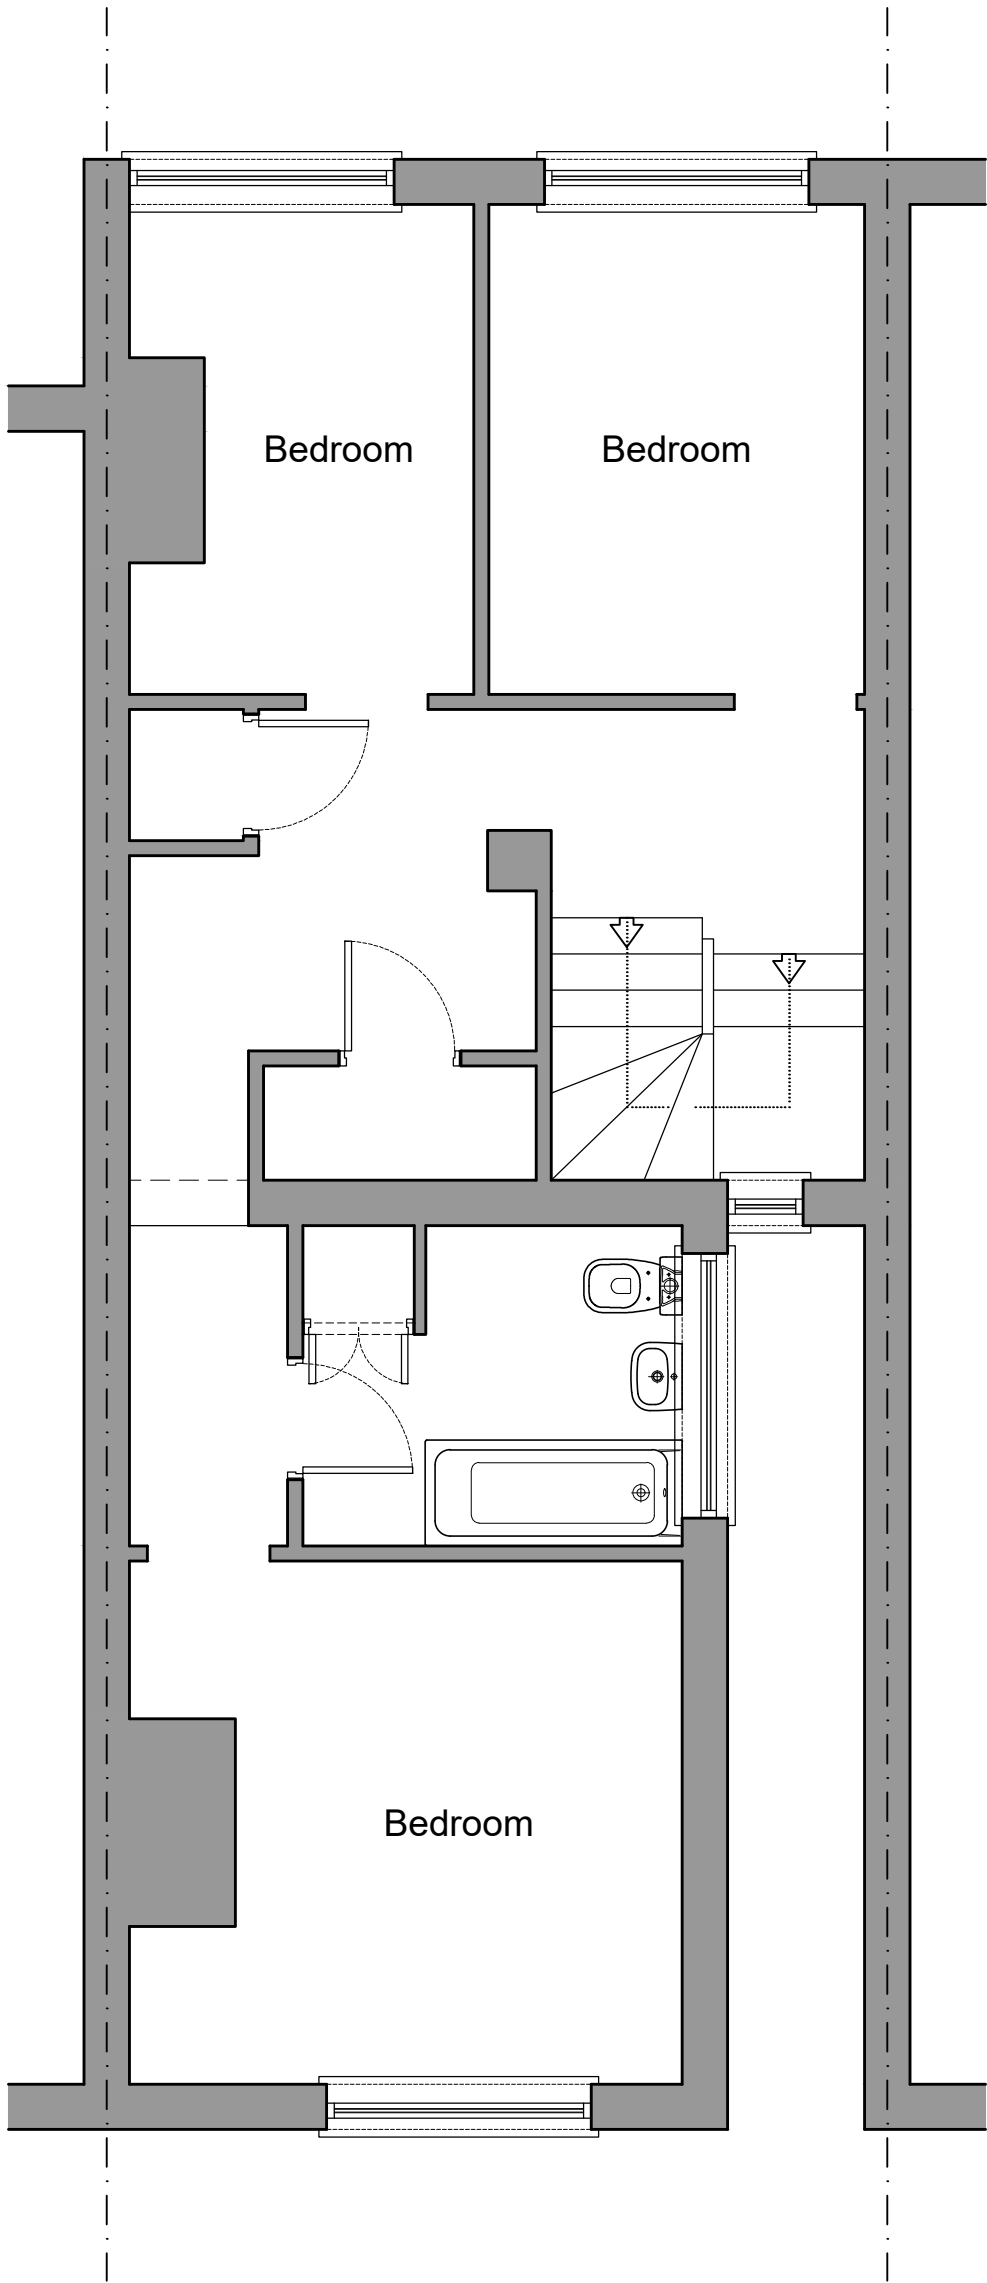

Existing First Floor Plan
Scale 1:50

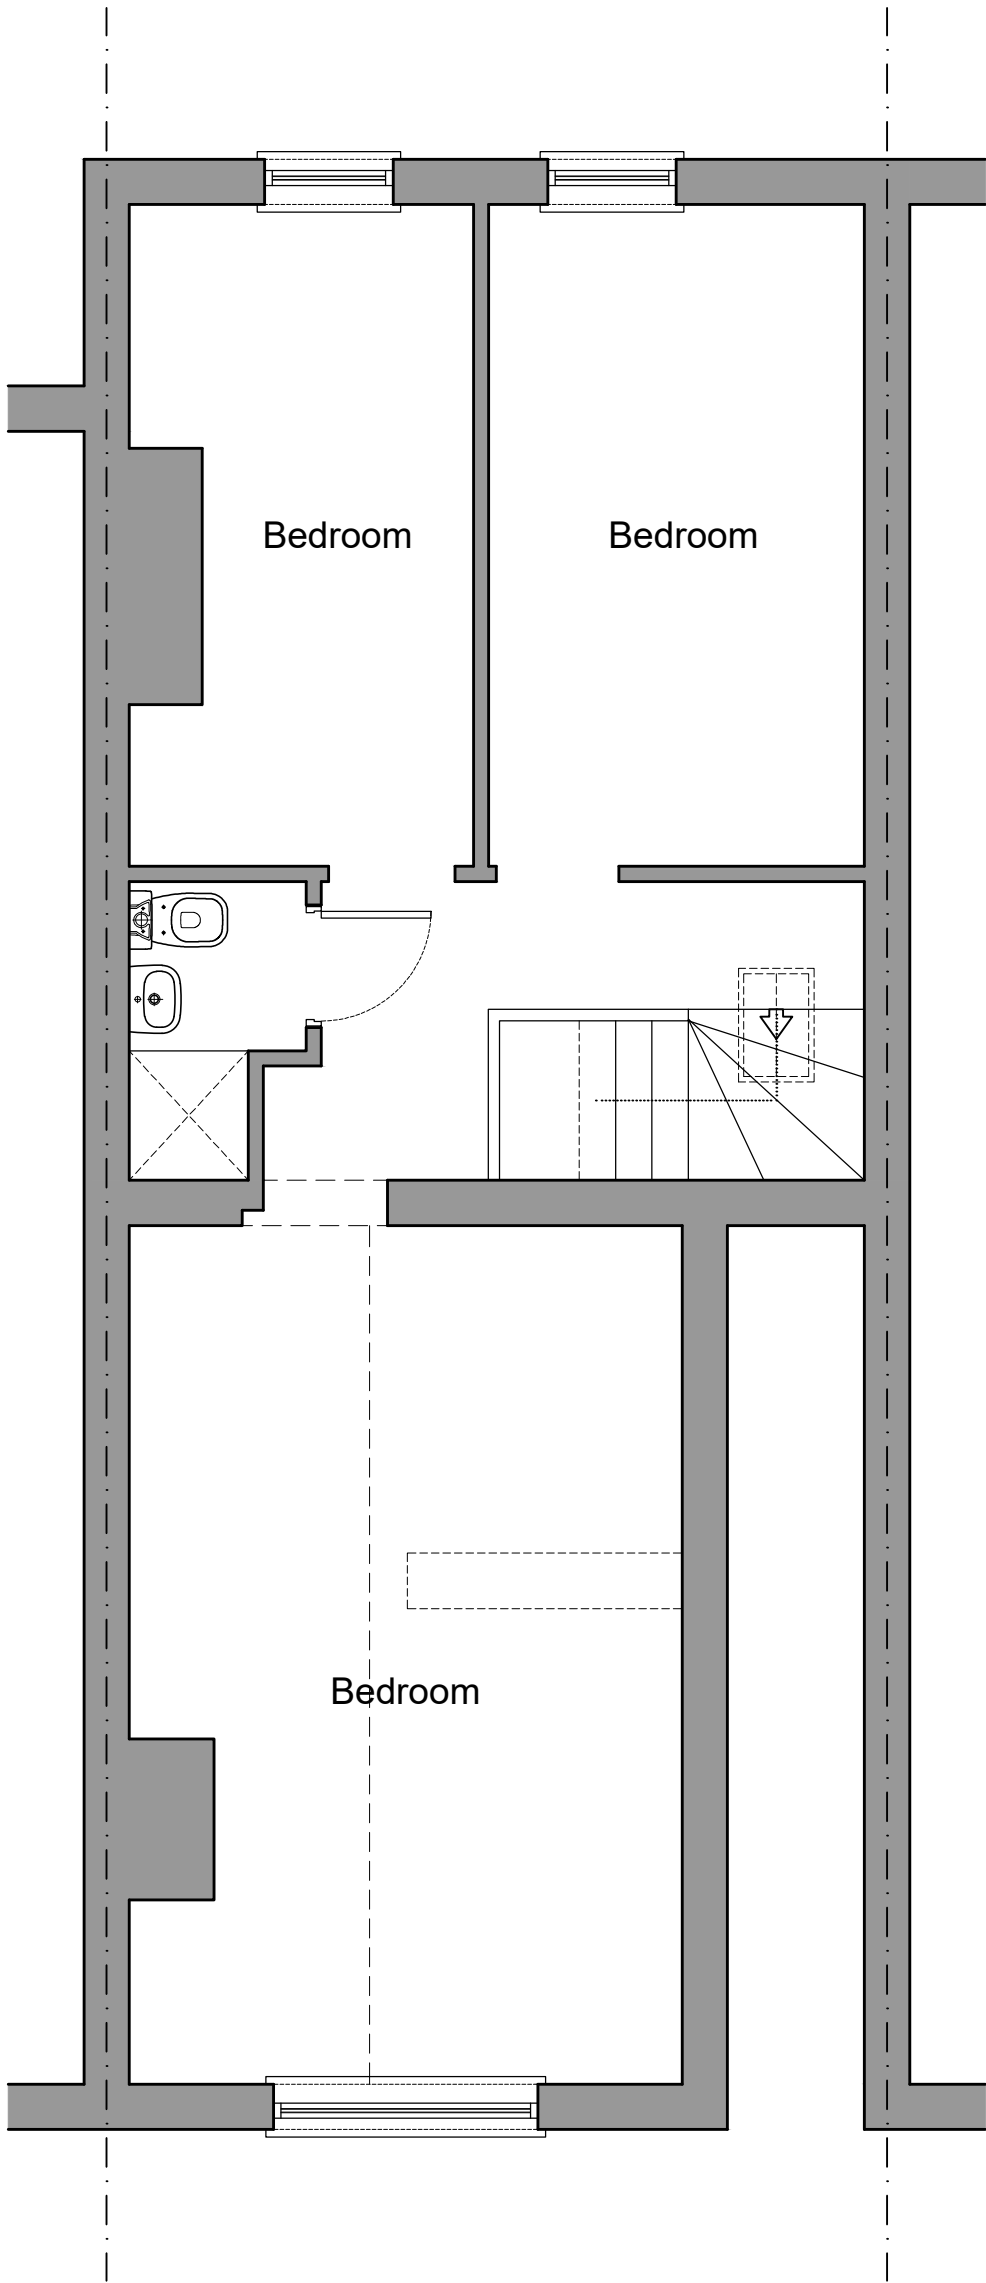

Existing Second Floor Plan
Scale 1:50

Rev	Amendment	Drawn	Check
P01	-	---:24	---:24
P02	-	---:24	---:24
P03	-	---:24	---:24

RA
Revival Architecture

Dream. Plan. Begin.

revivalarchitecture.co.uk 0151 702 6700

Do not scale from this drawing. Use figured dimensions only, which are displayed in millimeters unless stated otherwise. The contractor is requested to check all dimensions before work is put in hand. Any discrepancies within the drawing should be reported prior to commencement of works.

This drawing is copyright and remains the property of Revival Architecture Ltd. This drawing must only be used for the purpose for which it is supplied and its contents must not be reproduced for any purpose without written permission.

Project:	13 Howgill Street, Whitehaven
Client:	TBC
Title:	Existing Floor Plans
Date:	08.08.24
Drawn:	CW
Check:	SRD
Scale@A1:	1:50
Revision:	-
Status:	Planning

Drawing Number:

2038-RA-XX-XX-DR-A-0001