




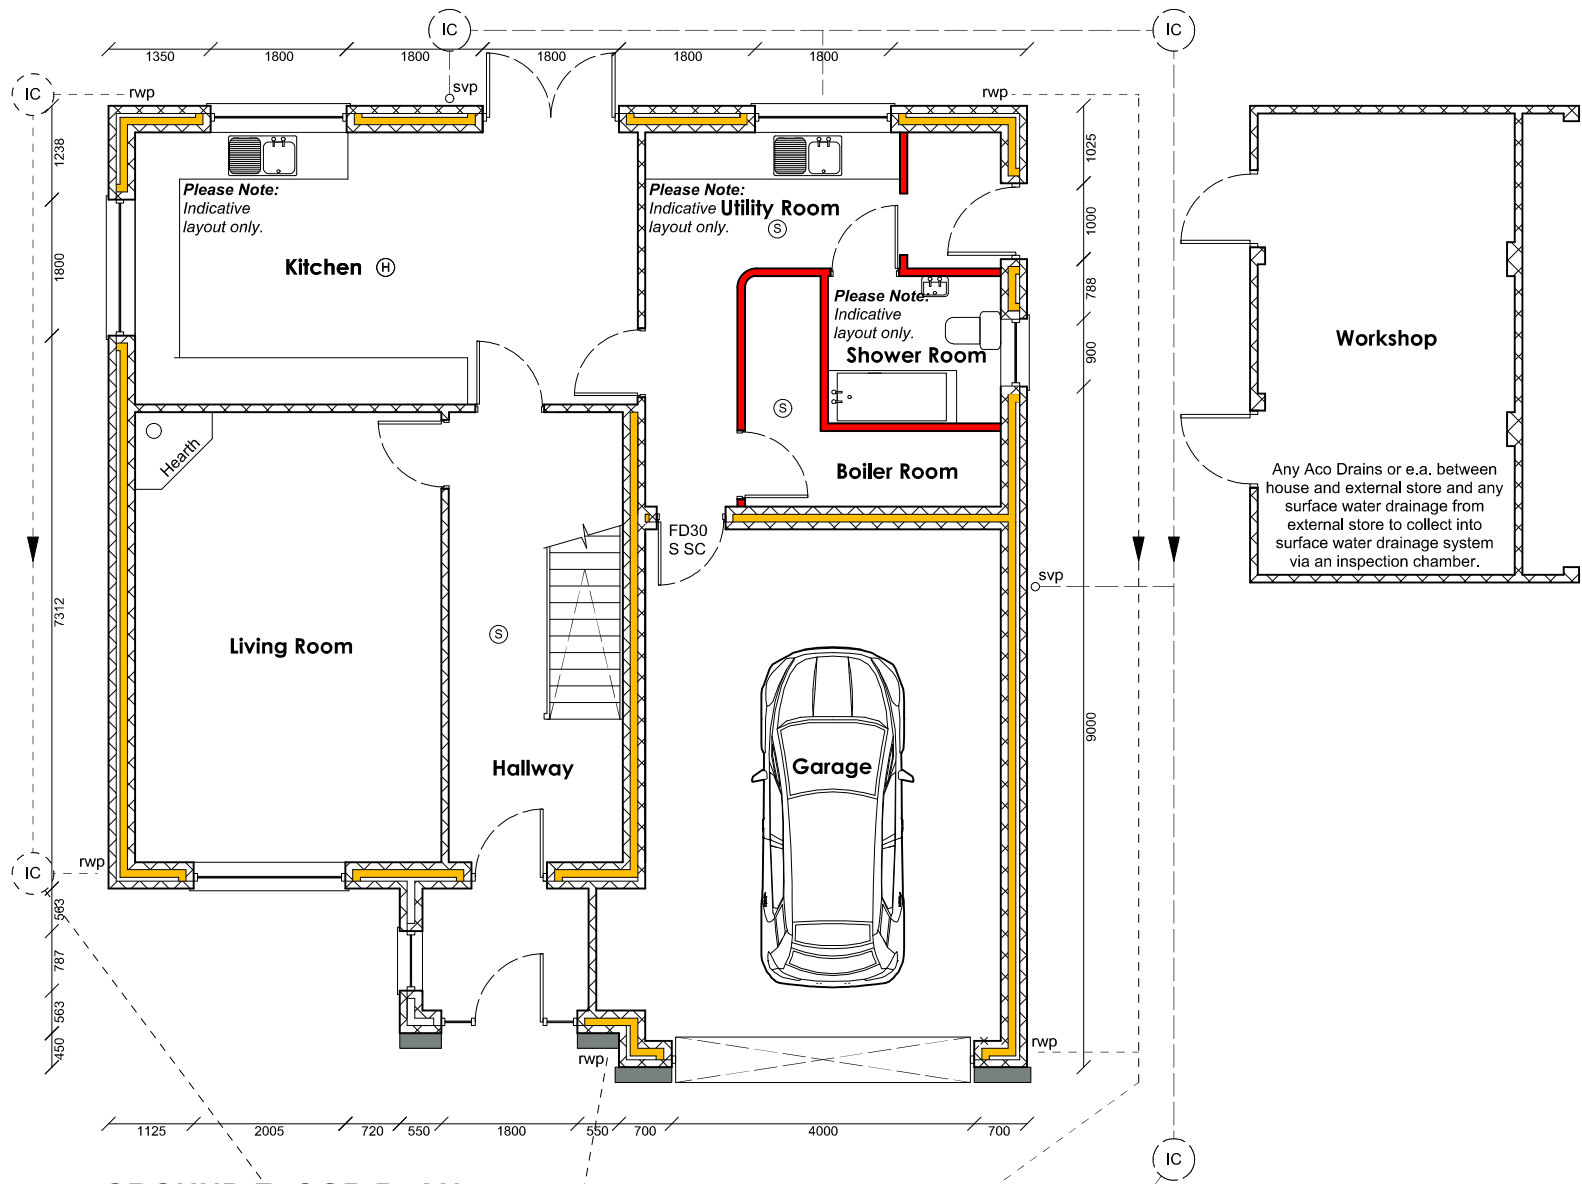

GROUND FLOOR PLAN

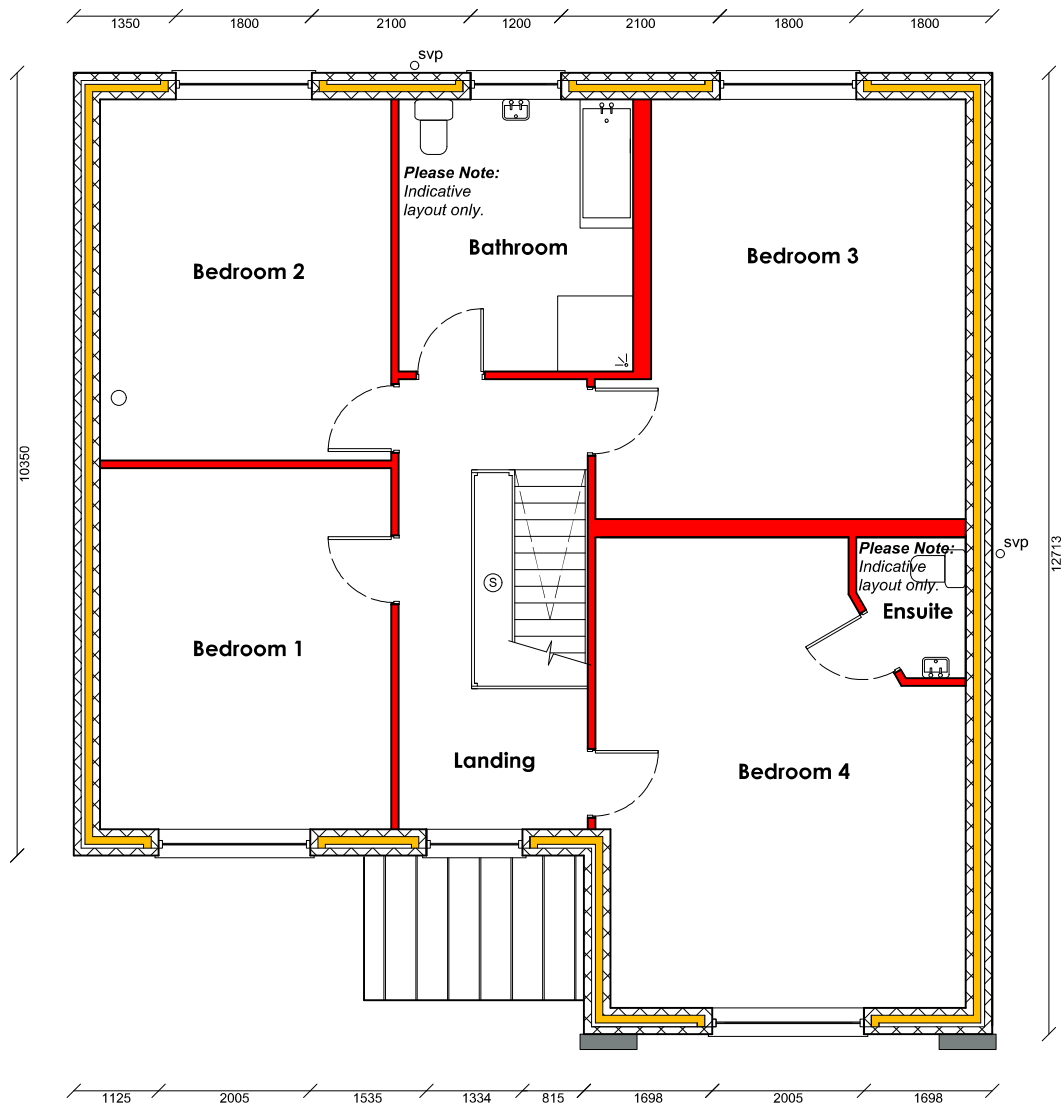

FIRST FLOOR PLAN

 

Scale Bar @ 1:100

Connect all drains into existing Connection Points provided by others. All routes are approximate and should be agreed with Building Control on site.

LEGEND

- 100mm K8 Kingspan Cavity Insulation with 50mm clear cavity.
- 100mm dense concrete blockwork, overlain with 1no. layer of 12.5mm Gyproc WallBoard to each internal face.
- Refer to Structural Engineers Drawings and Specifications. Cavity to be filled with 50mm Isover Acoustic Insulation (APR 1200).
- Heat detector (mains powered and interlinked).
- Smoke detector (mains powered and interlinked).
- Surface Water Drainage.
- Foul Drainage.
- Mechanical extraction to external air with 15 minute over-run (where applicable).

Please Note
Stated dimensions to be taken in preference to scaled dimensions. Should discrepancies be identified, CJW Surveyors Limited should be notified prior to the respective works commencing.

CJW Surveyors Limited
Craig Wallace BSc (Hons) MRICS
07824700909
cjwsurveyors@mail.co.uk

Client:
Mr D Lock

Project Title:
Plot 8, Rheda Park, Frizington, Cumbria, CA26 3TA

Drawing Title:
Floor Plans (Proposed)

Drawn By: **CW** Date Drawn: **23-02-2022**

Scale: **1:100 @ A3** Page Size: **A3**

Drawing Number: **CJW102-001** Revision: **C**