





LOCATION PLAN
SCALE - 1:1250

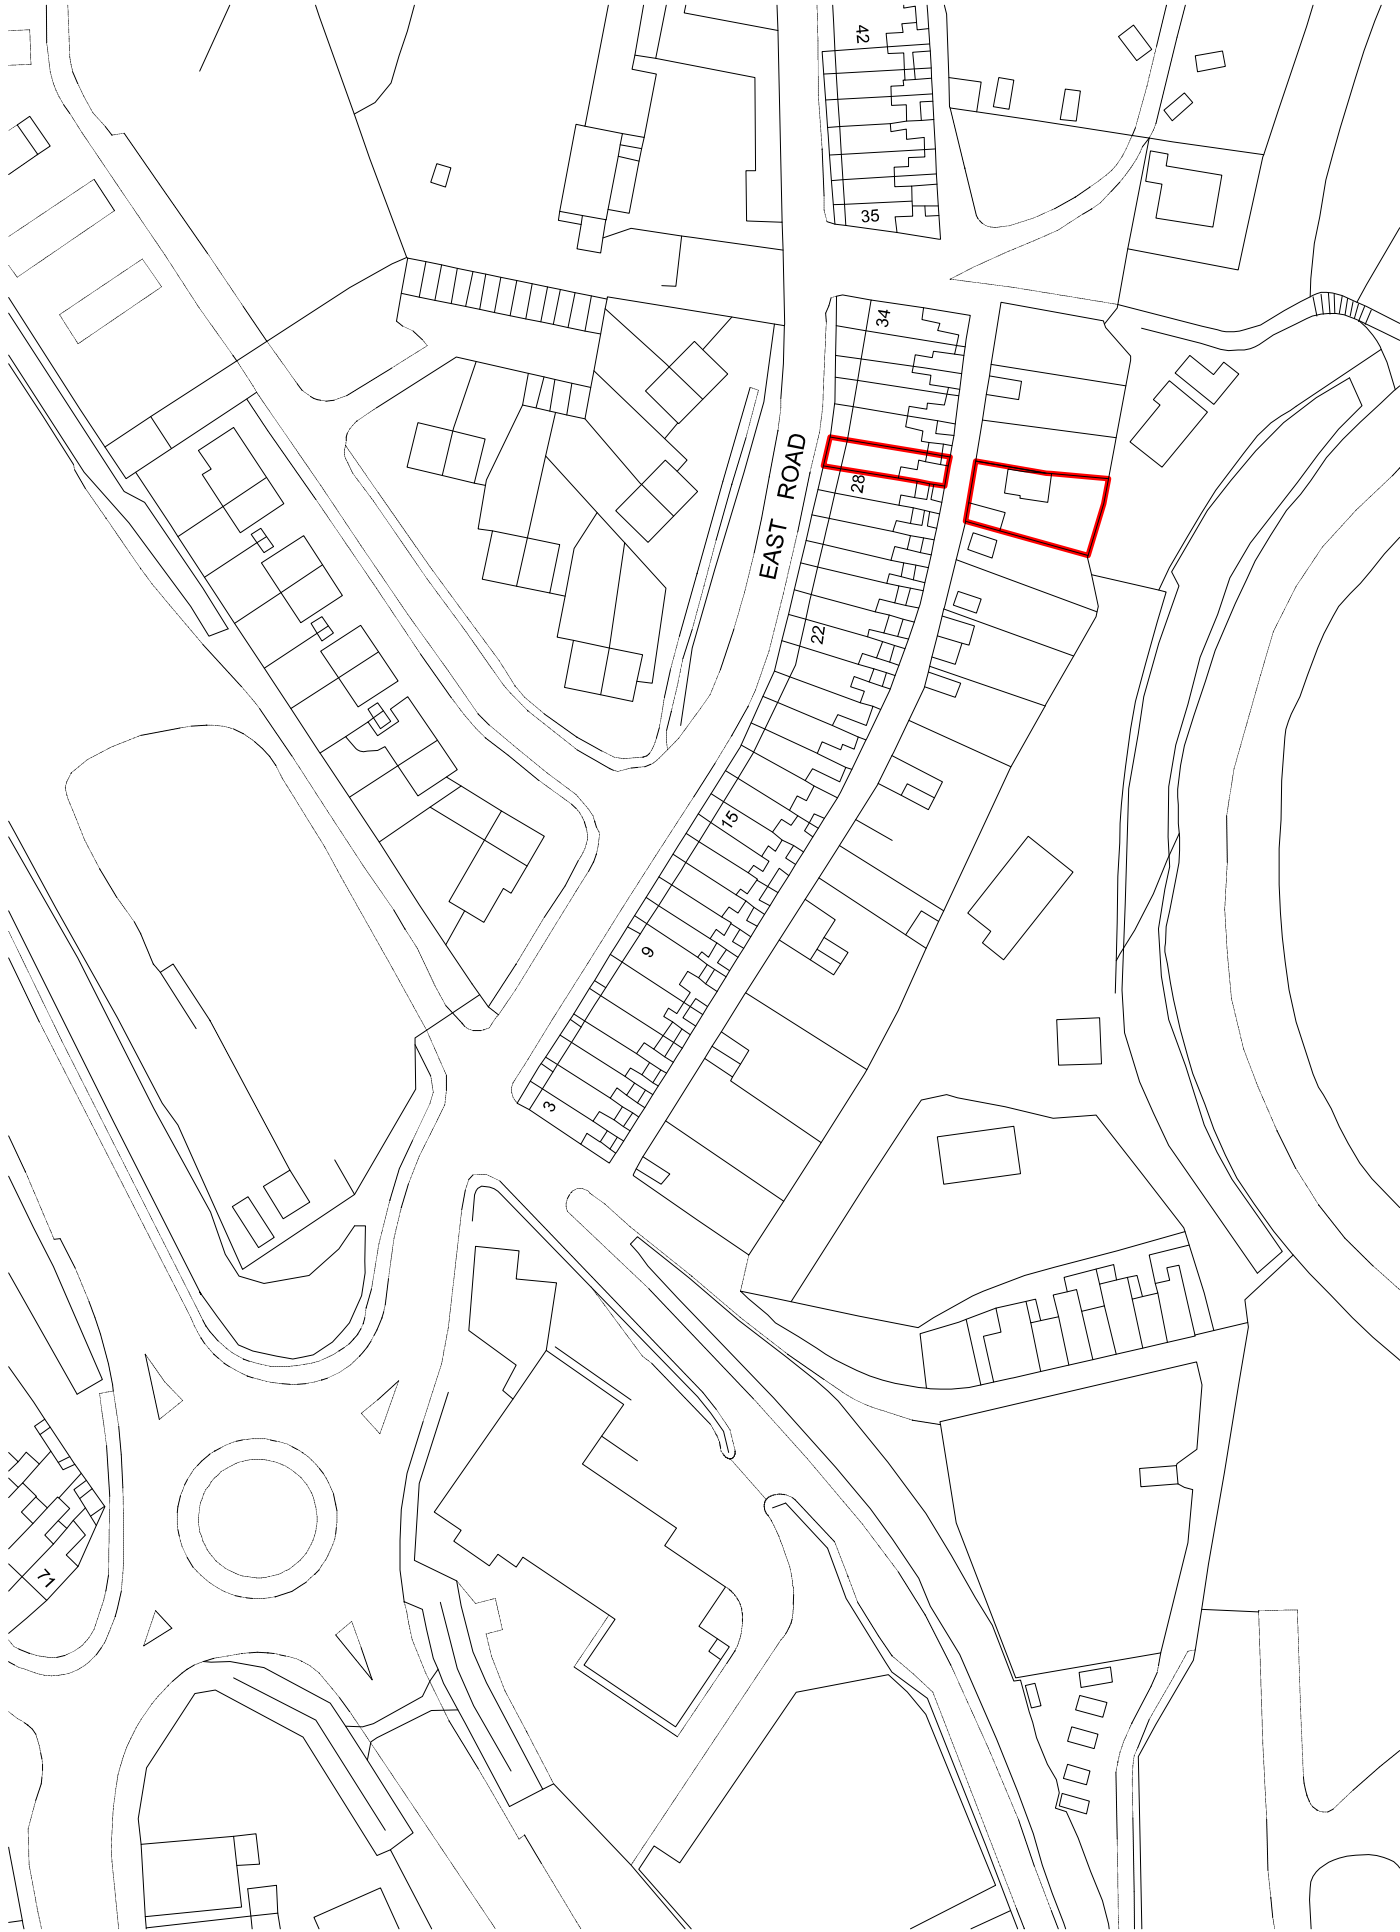

SITE PLAN
SCALE - 1:500

 

Client: Mr & Mrs Irvine	
Project Title: 29 East Road, Egremont, Cumbria, CA22 2ED	
Drawing Title: Location Plan and Site Plan	
Drawn By: MM	Date Drawn: 02-12-2020
Scale: As Shown @ A3	Page Size: A3
Drawing Number: 002	Revision: -