



FRONT ELEVATION (SOUTH)



REAR ELEVATION (NORTH)



GABLE ELEVATION (WEST)




GABLE ELEVATION (EAST)



Scale Bar @ 1:100



FRONT ELEVATION (SOUTH) @ 1:200

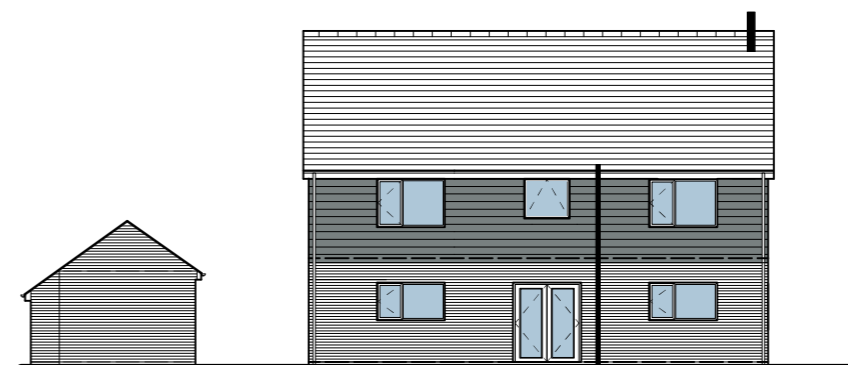

REAR ELEVATION (NORTH) @ 1:200

Please Note
 Stated dimensions to be taken in preference to scaled dimensions. Should discrepancies be identified, CJW Surveyors Limited should be notified prior to the respective works commencing.

CJW Surveyors Limited
 Craig Wallace BSc (Hons) MRICS
 07824700909
 cjwsurveyors@mail.co.uk

Client: Mr D Lock	
Project Title: Plot 8, Rheda Park, Frizington, Cumbria, CA26 3TA	
Drawing Title: Elevations (Proposed)	
Drawn By: CW	Date Drawn: 23-02-2022
Scale: 1:100 @ A3	Page Size: A3
Drawing Number: CJW102-002	Revision: D