



LOCATION PLAN @ 1:1250

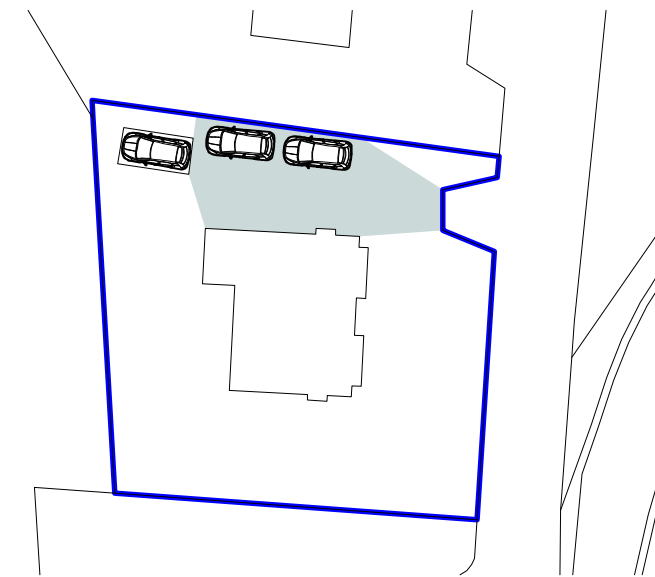

SITE PLAN (EXISTING) @ 1:500

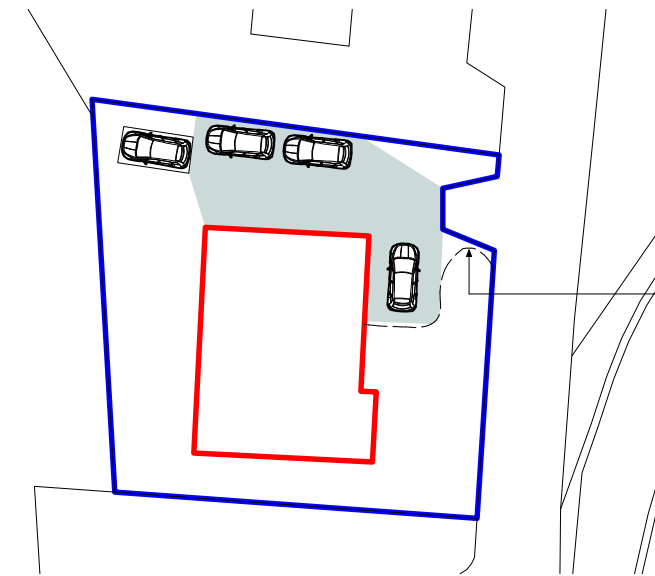

SITE PLAN (PROPOSED) @ 1:500



Existing wall altered in order to improve access and visibility.

CJW Surveyors Limited Craig Wallace BSc (Hons) MRICS 07824700909 cjwsurveyors@mail.co.uk	
Client: Mr and Mrs P Telford	
Project Title: Whincroft, Woodend, Egremont, Cumbria, CA22 2SZ	
Drawing Title: Location Plan and Site Plans (Existing and Proposed)	
Drawn By: CW	Date Drawn: 17-09-2021
Scale: As Shown @ A3	Page Size: A3
Drawing Number: CJW137-003	Revision: B