


**FRONT ELEVATION**  
SCALE 1:100


**REAR ELEVATION**  
SCALE 1:100

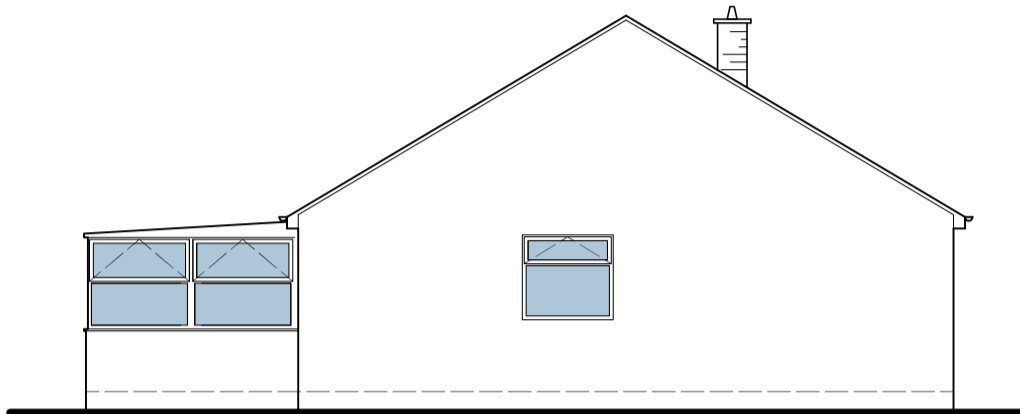

**GABLE ELEVATION**  
SCALE 1:100



**LOCATION PLAN**  
SCALE 1:1250

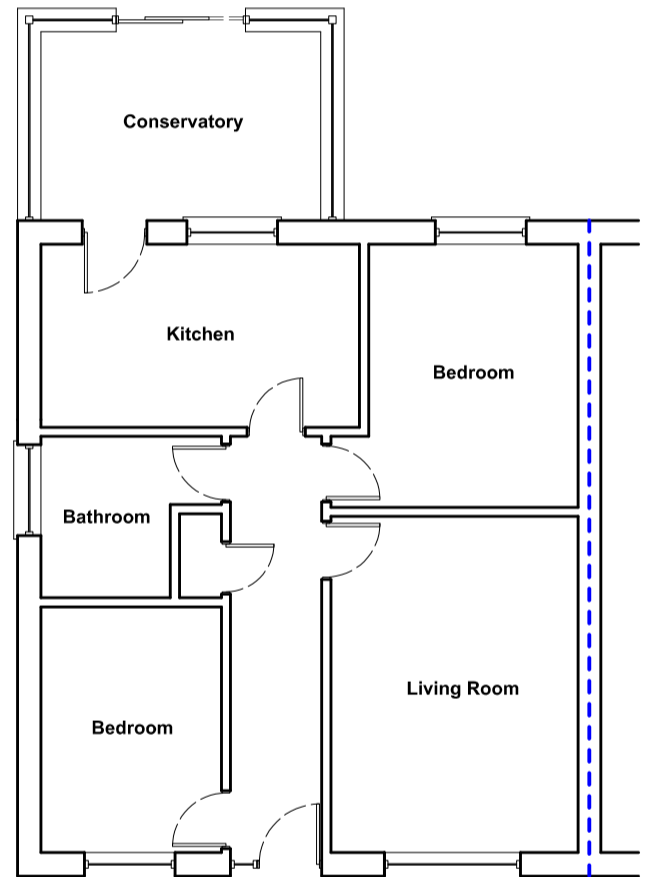

**GROUND FLOOR PLAN**  
SCALE 1:100



**SITE PLAN (existing)**  
SCALE 1:500



**SITE PLAN (proposed)**  
SCALE 1:500



*This drawing is copyright. Stated dimensions to be taken in preference to scaled dimensions. Any discrepancy must be reported to CJW Surveyors Limited immediately and prior to the subject works proceeding.*

**CJW Surveyors Limited**  
Craig Wallace BSc (Hons) MRICS  
07824700909  
cjwsurveyors@mail.co.uk

Client: **Dale O'Connor**

Project Title: **29 Pinewoods, Gilgarran, Workington, Cumbria, CA14 4RE**

Drawing Title: **Floor Plan/Elevations (Existing)**

Drawn By: CW Date Drawn: 12-03-2022

Scale: As Shown @ A3 Page Size: A3

Drawing Number: **CJW154-003** Revision: **B**