

Title
Proposed Floor Plan

Drawn
Pete Rodgers

Site
4 Lake View
Kirkland
Cumbria
CA263XZ

Title
Existing Elevations

Scale
1:50 @ A3


Date
31/05/2022

Drawing Number
004

Revision
A

0m 1m

Proposed Floor Plan - First Floor

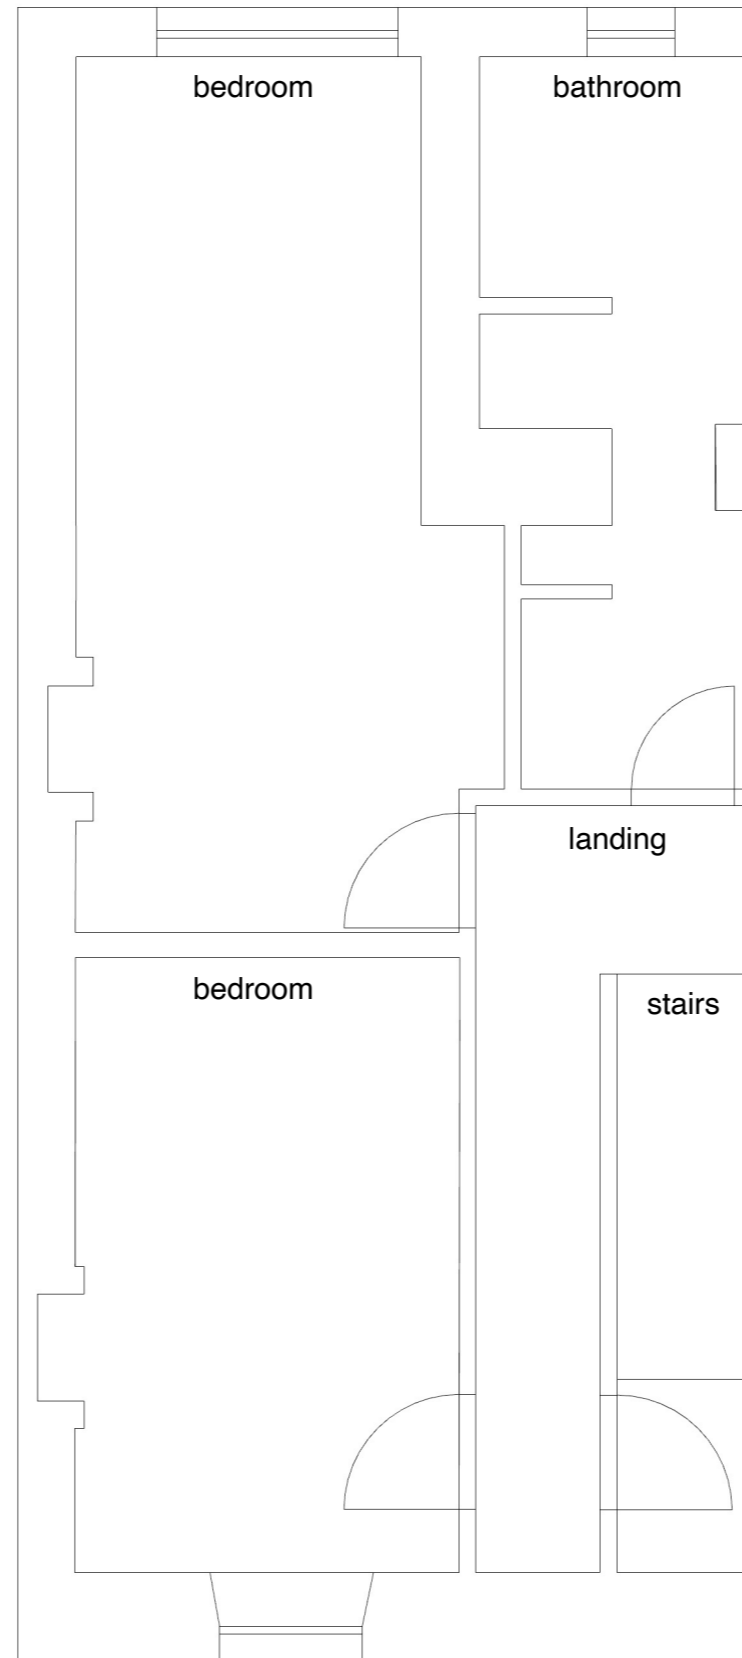

Title
Proposed Floor Plan

Drawn
Pete Rodgers

Site
4 Lake View
Kirkland
Cumbria
CA263XZ

Title
Existing Elevations

Scale
1:50 @ A3

Date
31/05/2022

Drawing Number
004

Revision
A

0m 1m

Proposed Floor Plan - Second Floor

