




FRONT ELEVATION  
SCALE 1:100

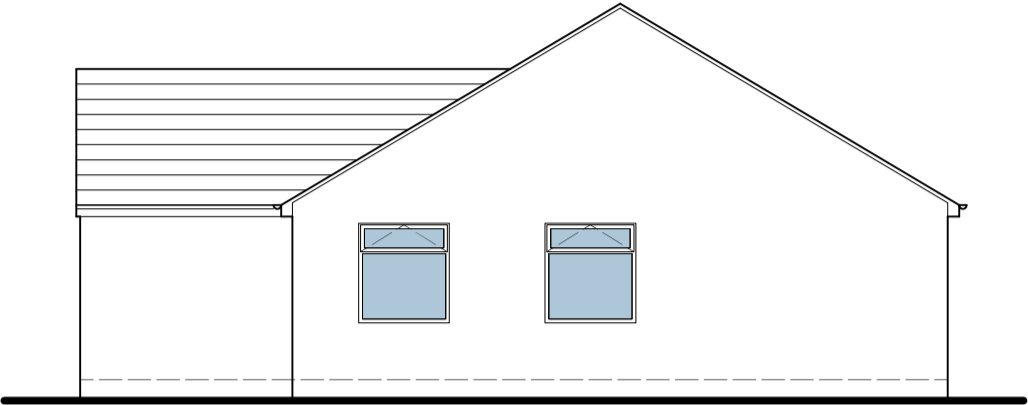

GABLE ELEVATION  
SCALE 1:100

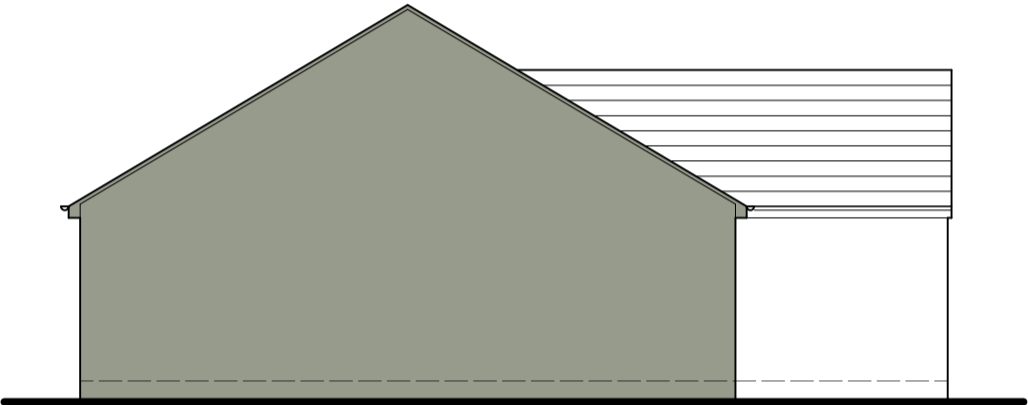


PARTY ELEVATION  
SCALE 1:100

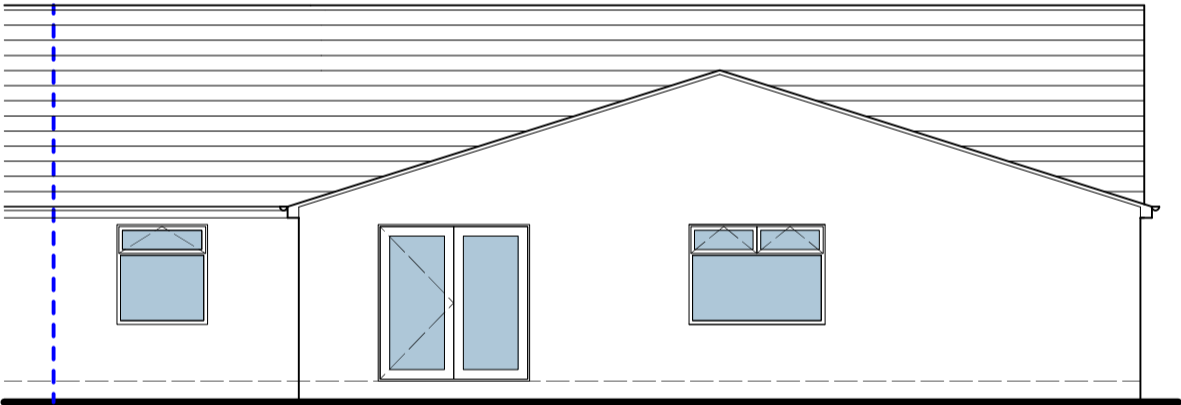


REAR ELEVATION  
SCALE 1:100




GROUND FLOOR PLAN  
SCALE 1:100

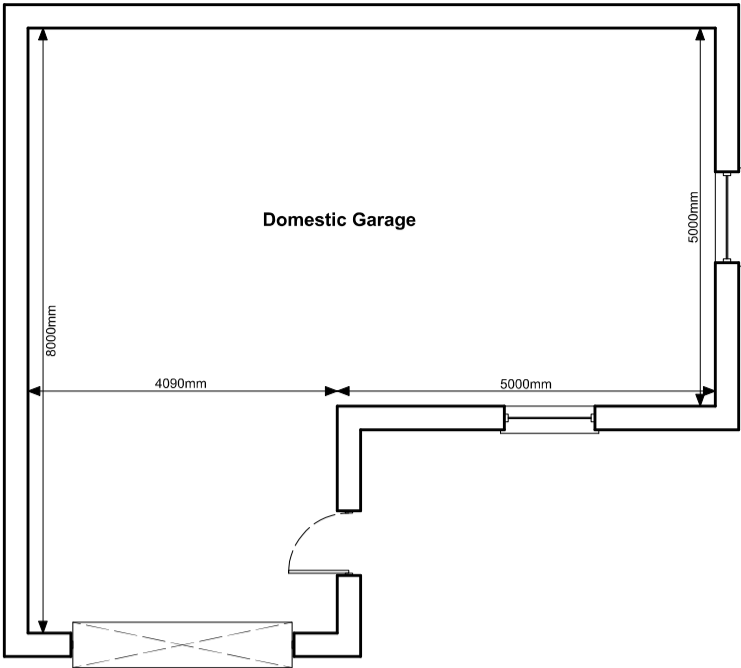


GROUND FLOOR PLAN - GARAGE  
SCALE 1:100

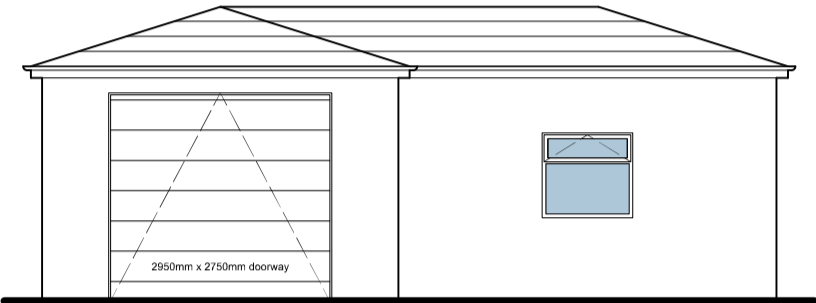


FRONT ELEVATION - GARAGE  
SCALE 1:100

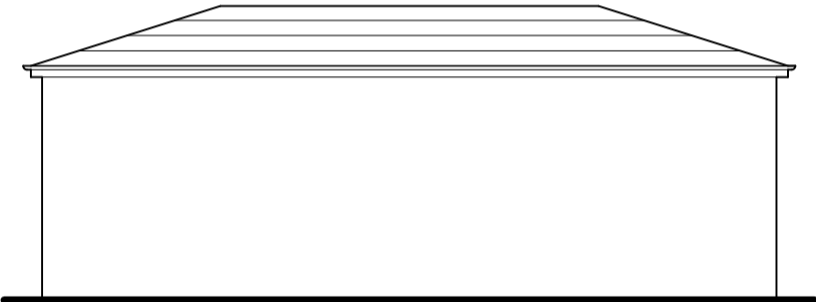

REAR ELEVATION - GARAGE  
SCALE 1:100

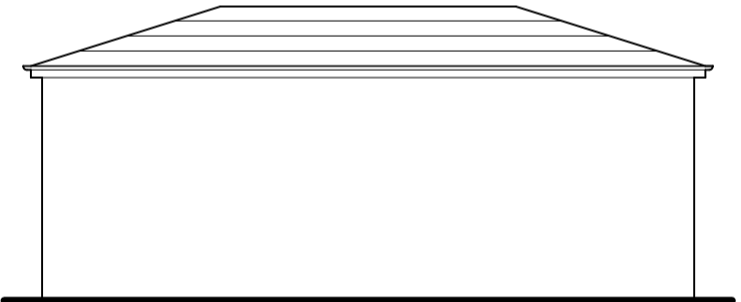

LEFT HAND ELEVATION - GARAGE  
SCALE 1:100

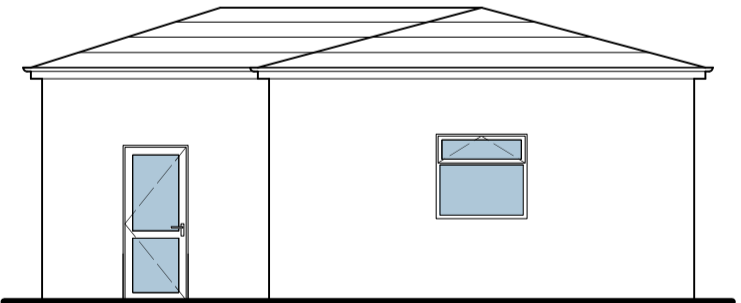

RIGHT HAND ELEVATION - GARAGE  
SCALE 1:100

*This drawing is copyright. Stated dimensions to be taken in preference to scaled dimensions. Any discrepancy must be reported to CJW Surveyors Limited immediately and prior to the subject works proceeding.*

<b>CJW Surveyors Limited</b> Craig Wallace BSc (Hons) MRICS 07824700909 cjwsurveyors@mail.co.uk	
Client:	<b>Dale O'Connor</b>
Project Title:	<b>29 Pinewoods, Gilgarran, Workington, Cumbria, CA14 4RE</b>
Drawing Title:	<b>Floor Plans/Elevations (Proposed)</b>
Drawn By: CW	Date Drawn: 12-03-2022
Scale: As Shown @ A3	Page Size: A3
Drawing Number: CJW154-004	Revision: D