


- Armpave 60mm Permeable Paving.
- Refer to Planting Schedule.
- Surface Water Drainage.
- Foul Water Drainage.

**Please Note:**  
Please refer to Arboriculturist Report for in regard to Retained Trees and Planting Schedule.

Level  
Bench Mark  
122.47

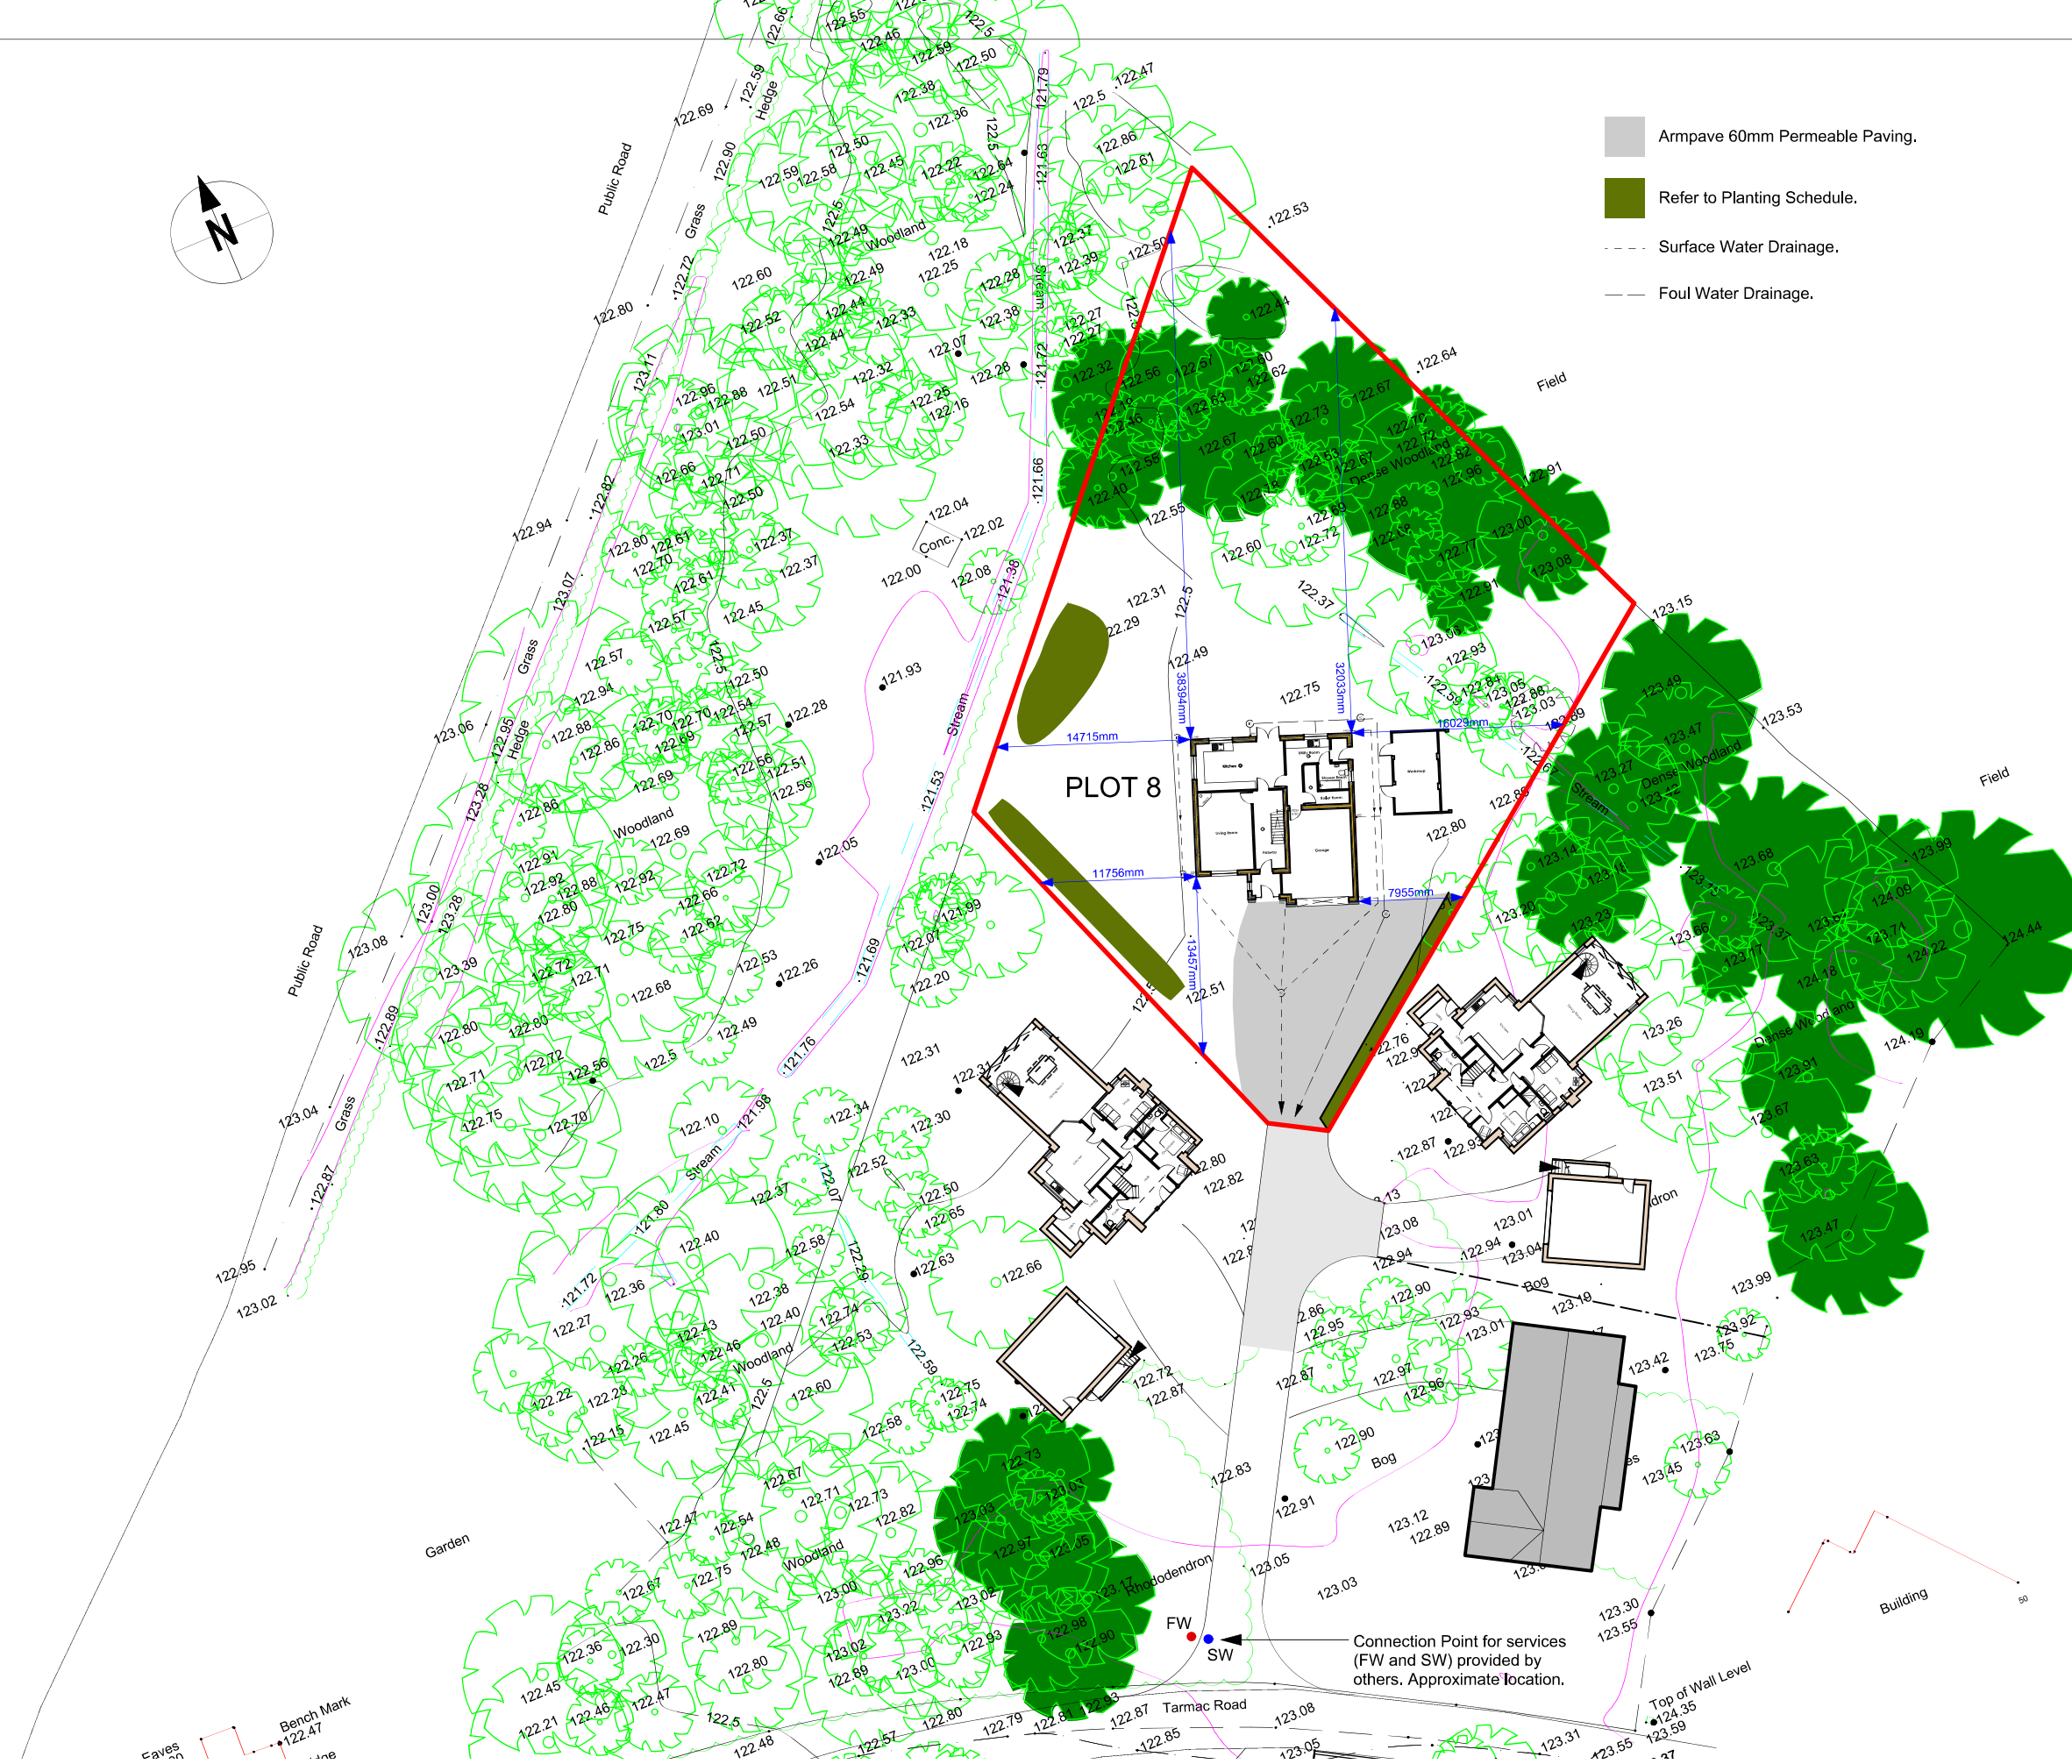

**Please Note**

Stated dimensions to be taken in preference to scaled dimensions. Should discrepancies be identified, CJW Surveyors Limited should be notified prior to the respective works commencing.

**CJW Surveyors Limited**  
Craig Wallace BSc (Hons) MRICS  
07824700909  
cjwsurveyors@mail.co.uk

Client: <b>Mr D Lock</b>	
Project Title: <b>Plot 8, Rheda Park, Frizington, Cumbria, CA26 3TA</b>	
Drawing Title: <b>Location/Site Plan (Proposed)</b>	
Drawn By: <b>CW</b>	Date Drawn: <b>11-04-2022</b>
Scale: <b>1:500 @ A3</b>	Page Size: <b>A3</b>
Drawing Number: <b>CJW102-006</b>	Revision: <b>A</b>