


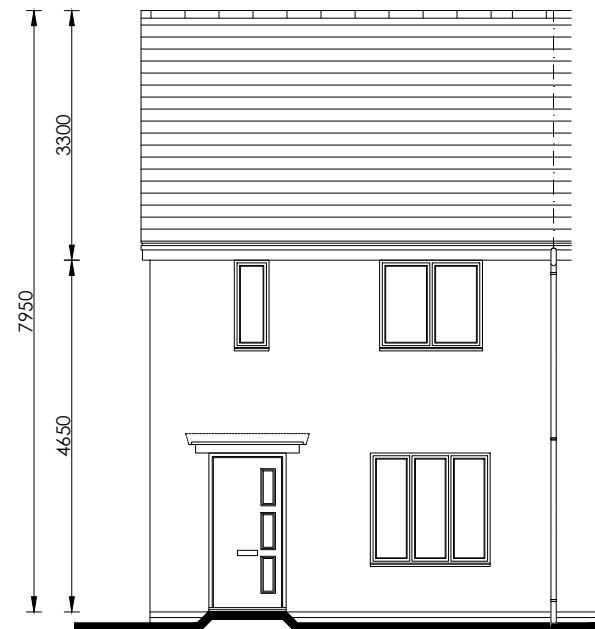


Front Elevation

scale 1:100




Rear Elevation

scale 1:100

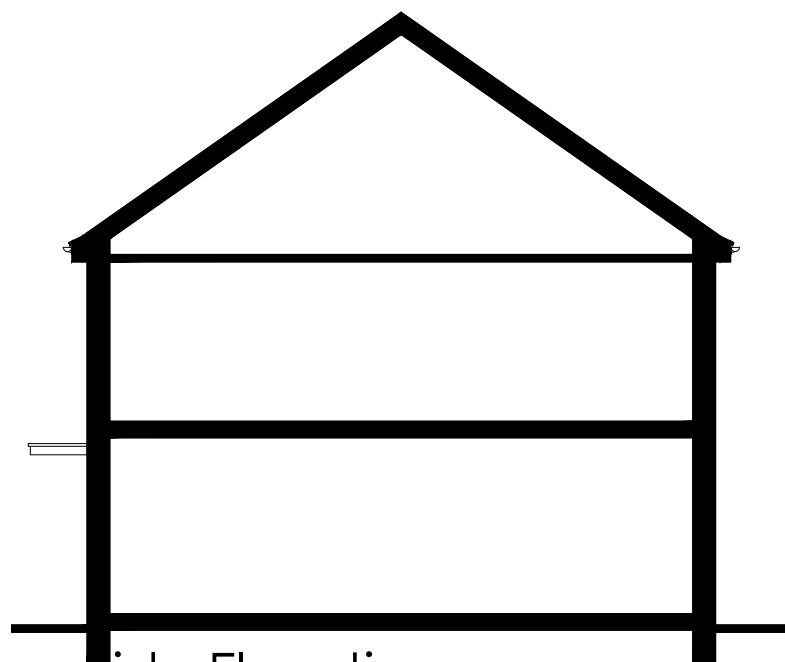


Side Elevation

scale 1:100

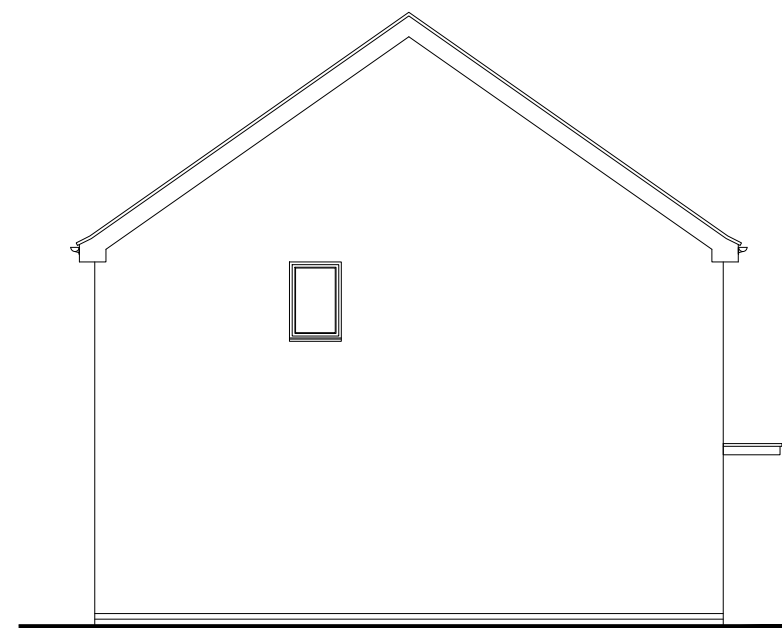

Side Elevation

scale 1:100

 

Persimmon

Project Title
The Addleborough - End
National Group Portfolio
Total Floor Area - 73.60m² [792sq.ft]

Drawing Title
Proposed Contemporary - C001

Date
01.04.2024

Scale
1:50


Drawn
GdD

Drawing Status
Planning

Dwg. Ref.
Ar_End_R25

Rev.
A

- C001

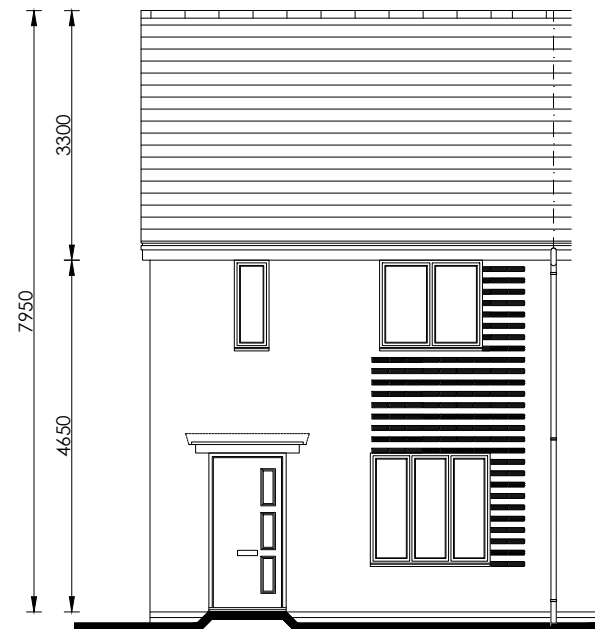


Front Elevation

scale 1:100




Rear Elevation

scale 1:100

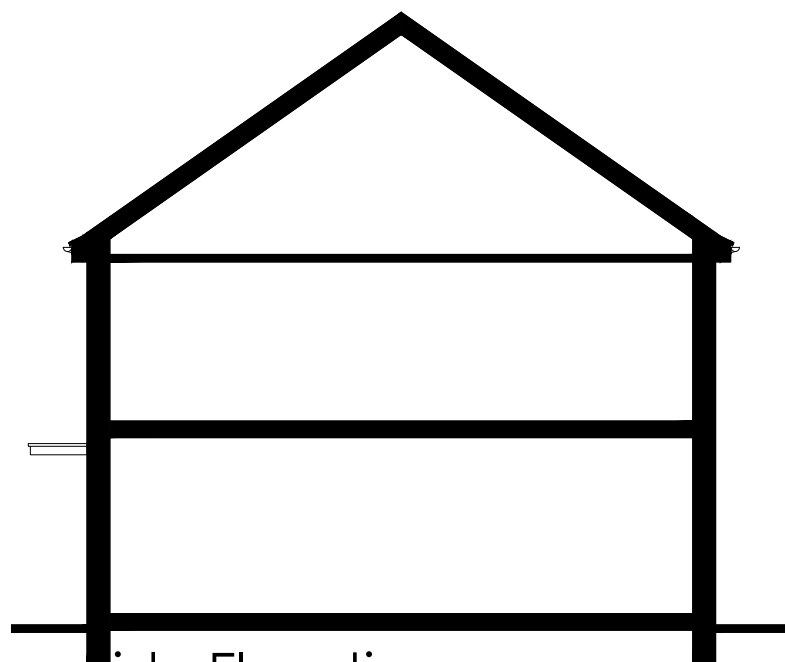


Side Elevation

scale 1:100

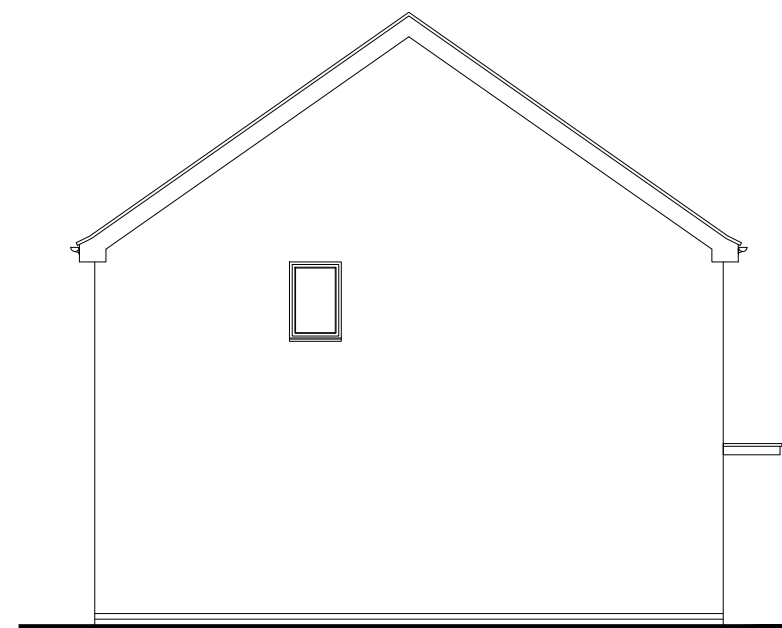

Side Elevation

scale 1:100

 

Persimmon

Project Title
The Addleborough - End
National Group Portfolio
Total Floor Area - 73.60m² [792sq.ft]

Drawing Title
Proposed Contemporary - C005

Date
01.04.2024

Scale
1:50

Drawn
GdD

Drawing Status
Planning

Dwg. Ref.
Ar_End_R25

Rev.
A

Rev.
A




Front Elevation

scale 1:100




Rear Elevation

scale 1:100

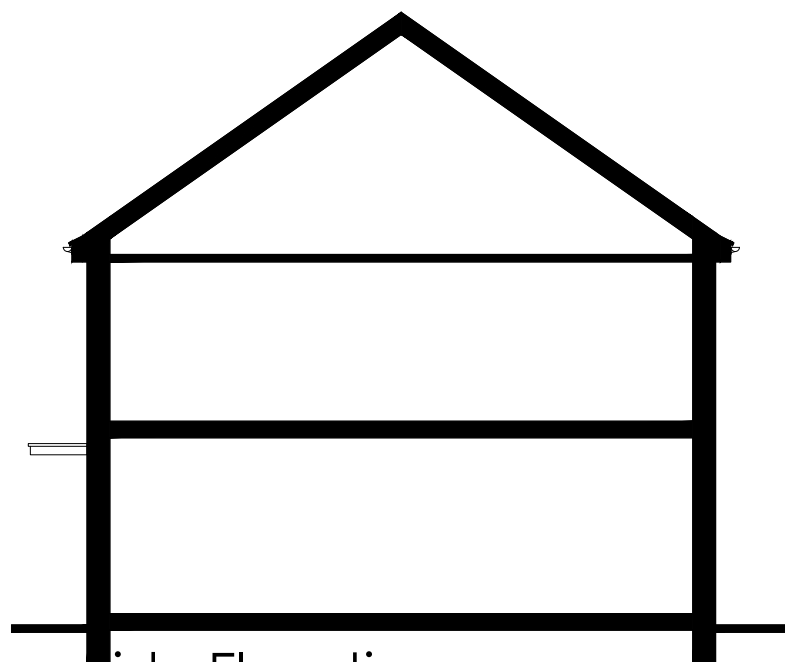


Side Elevation

scale 1:100

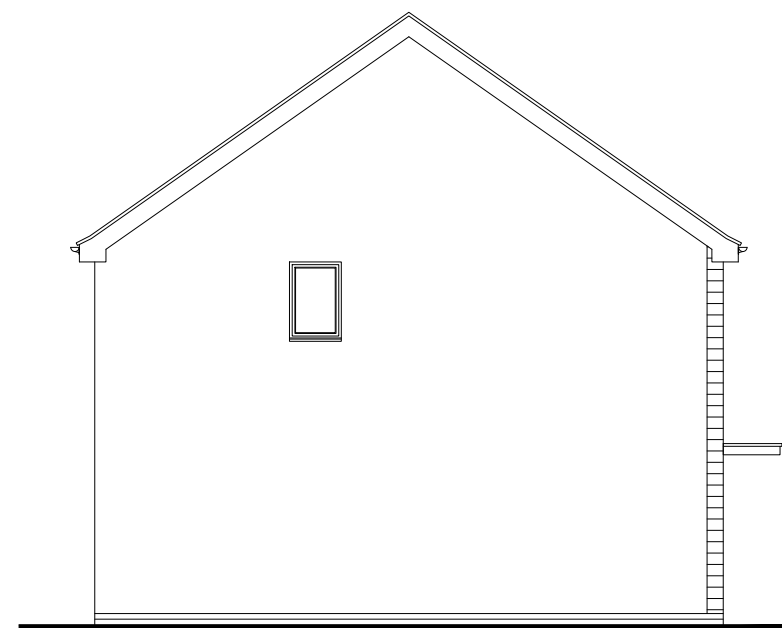

Side Elevation

scale 1:100

 

Persimmon

Project Title
The Addleborough - End
National Group Portfolio
Total Floor Area - 73.60m² [792sq.ft]

Drawing Title
Proposed Contemporary - C101

Date
01.04.2024

Scale
1:50

Drawn
GdD

Drawing Status
Planning

Dwg. Ref.
Ar_End_R25 - C101


Rev.
A



Front Elevation
scale 1:100




Rear Elevation
scale 1:100

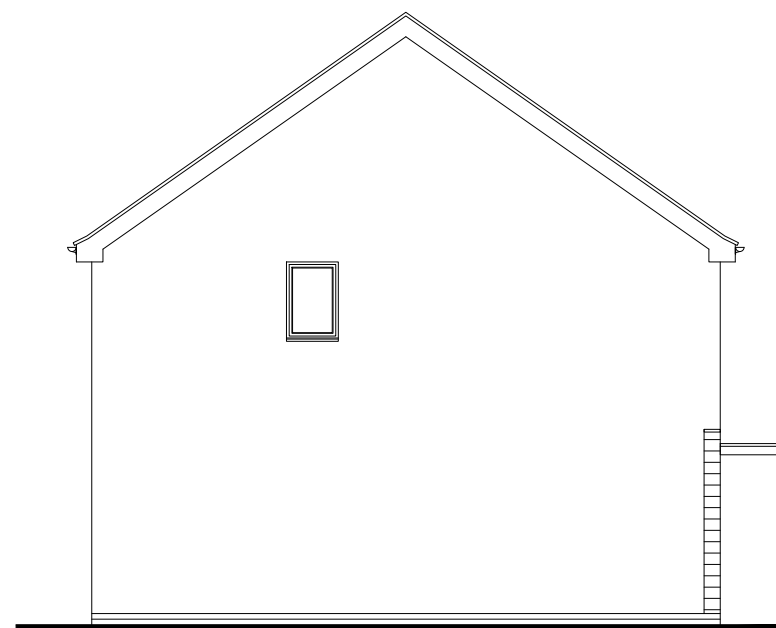


Side Elevation
scale 1:100

Side Elevation
scale 1:100

 

 Persimmon		Project Title The Addlebrough - End National Group Portfolio Total Floor Area - 73.60m ² [792sq.ft]		
Drawing Title Proposed Contemporary - C105	Date 01.04.2024	Scale 1:50	Drawn GdD	
Drawing Status Planning	Dwg. Ref. Ar_End_R25	- C105	Rev. A	

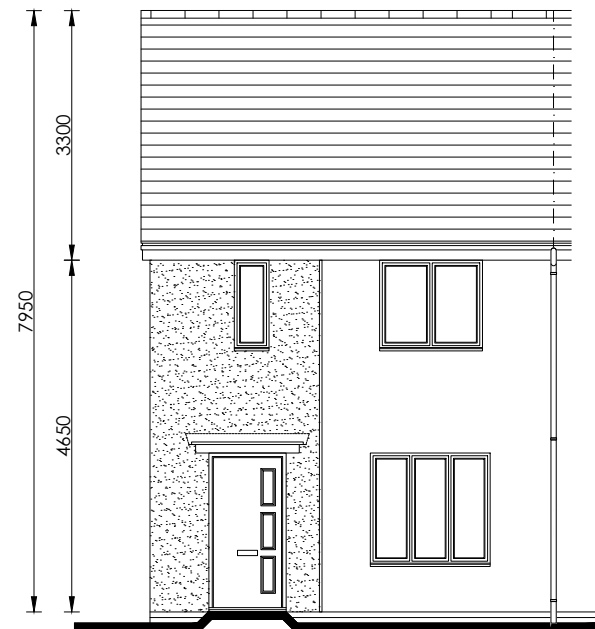


Front Elevation

scale 1:100




Rear Elevation

scale 1:100

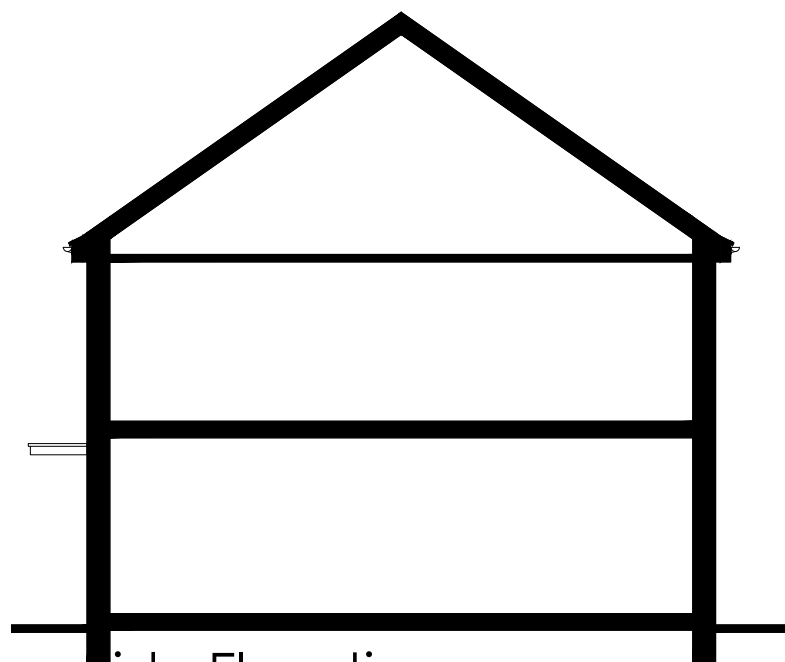


Side Elevation

scale 1:100

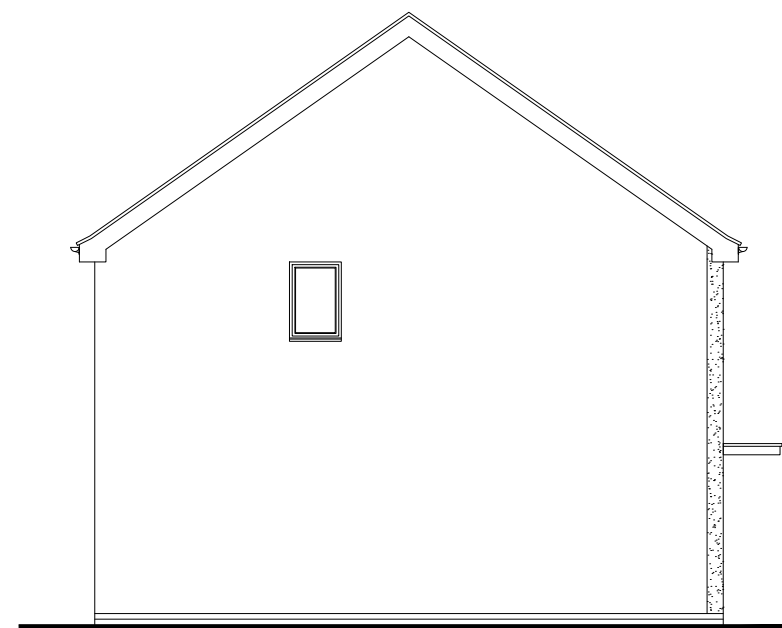

Side Elevation

scale 1:100

 

 Persimmon		Project Title The Addleborough - End National Group Portfolio Total Floor Area - 73.60m ² [792sq.ft]		
Drawing Title Proposed Contemporary - C201	Date 01.04.2024	Scale 1:50	Drawn GdD	
Drawing Status Planning	Dwg. Ref. Ar_End_R25	- C201	Rev. A	




Front Elevation

scale 1:100




Rear Elevation

scale 1:100

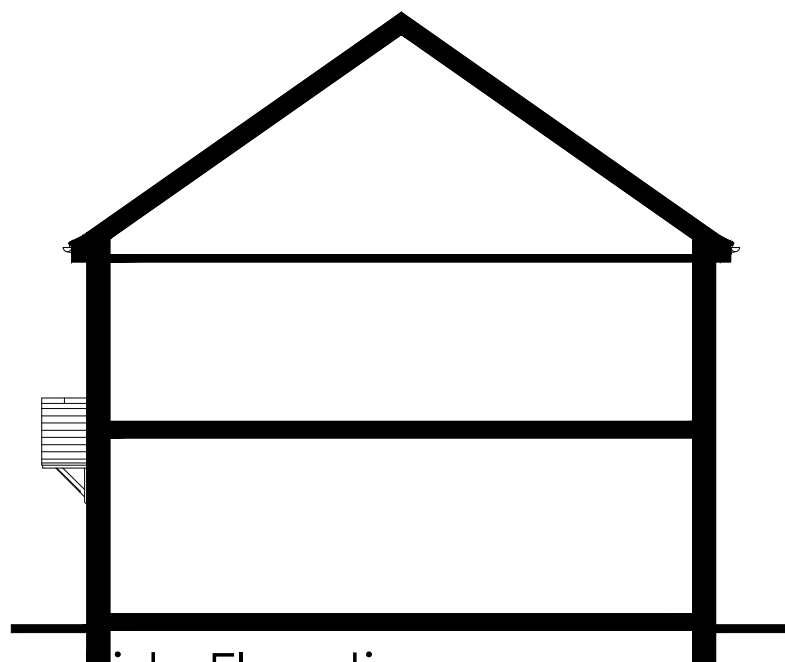


Side Elevation

scale 1:100

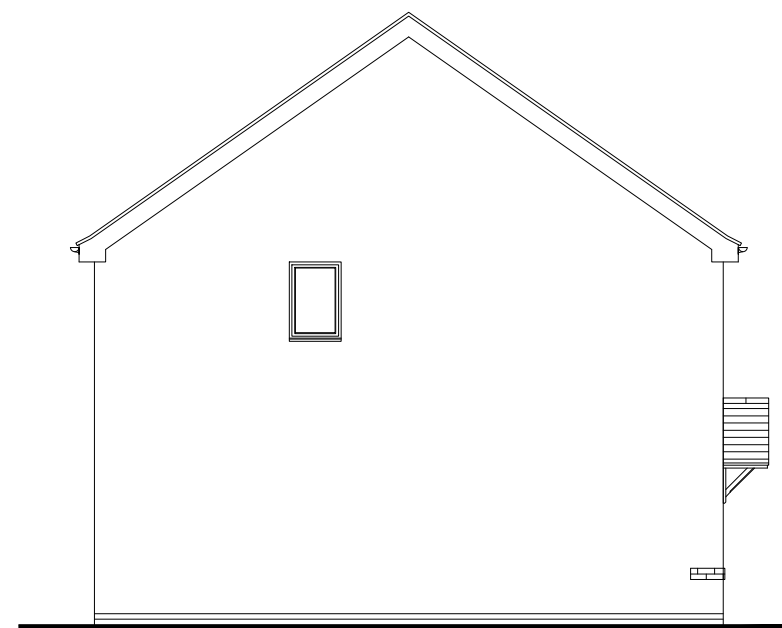

Side Elevation

scale 1:100

 

Persimmon

Project Title
The Addleborough - End
National Group Portfolio
Total Floor Area - 73.60m² [792sq.ft]

Drawing Title
Proposed Traditional Elevation - T001

Date
01.04.2024

Scale
1:100 @ A3

Drawn
GdD

Drawing Status
Planning

Dwg. Ref.
Ar_End_R25

Rev.
A

- T001




Front Elevation

scale 1:100




Rear Elevation

scale 1:100

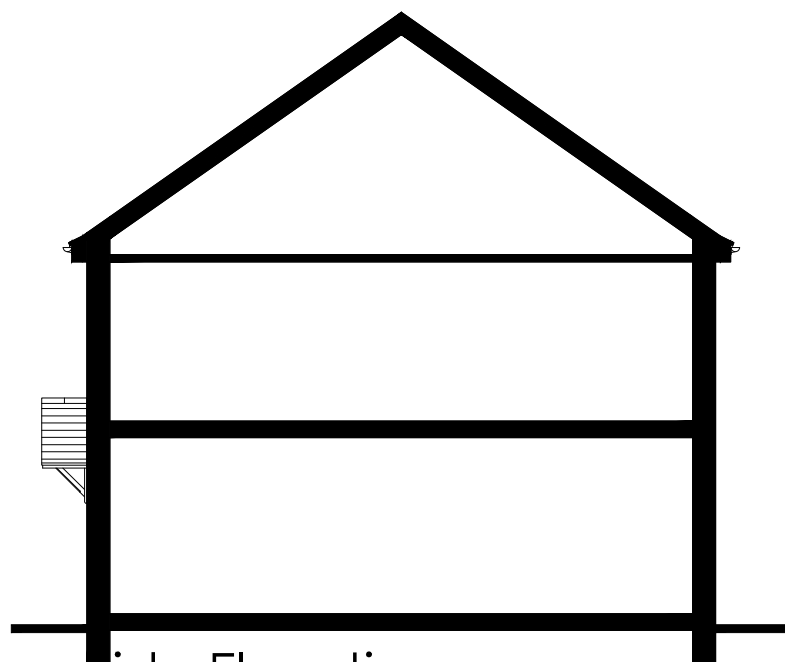


Side Elevation

scale 1:100

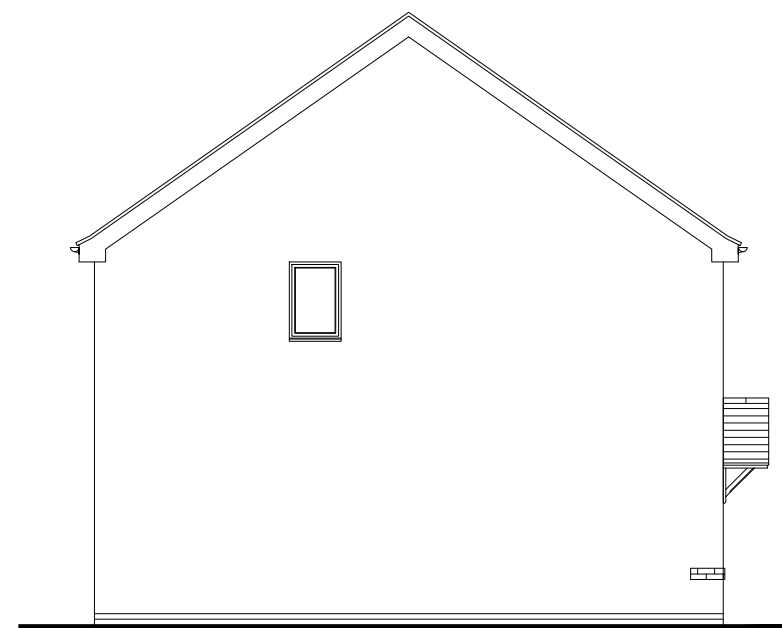

Side Elevation

scale 1:100

 

Persimmon

Project Title
The Addlebrough - End
National Group Portfolio
Total Floor Area - 73.60m² [792sq.ft]

Drawing Title
Proposed Traditional Elevation - T002

Date
01.04.2024

Scale
1:100 @ A3

Drawn
GdD

Drawing Status
Planning

Dwg. Ref.
Ar_End_R25

Rev.
A

- T002




Front Elevation

scale 1:100




Rear Elevation

scale 1:100

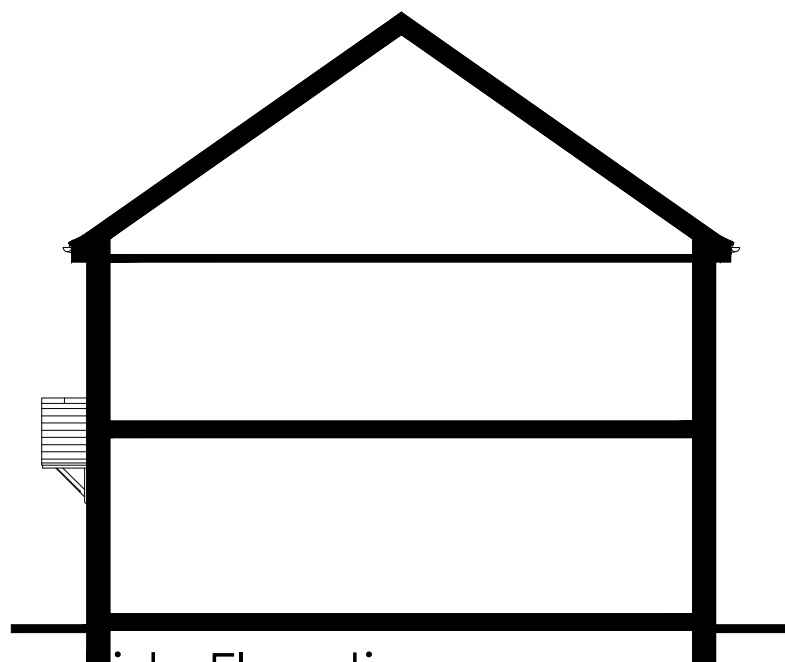


Side Elevation

scale 1:100

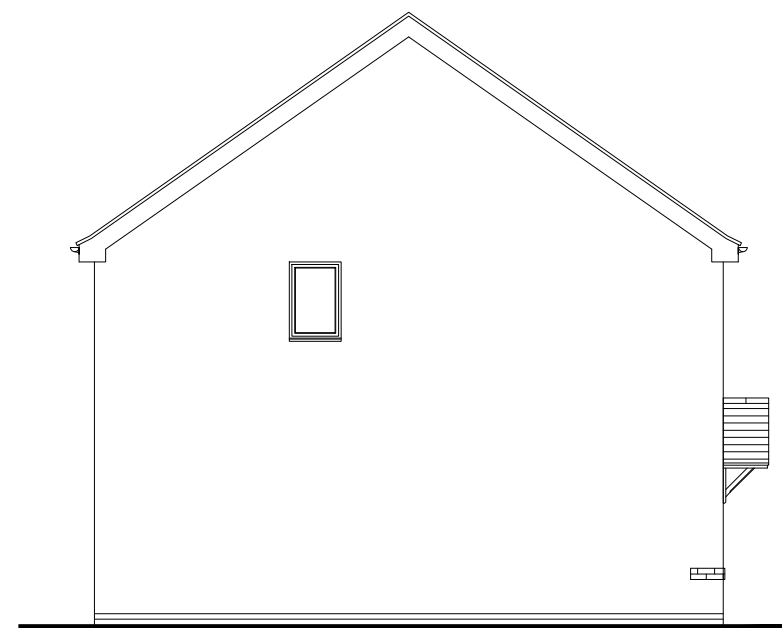

Side Elevation

scale 1:100

 

Persimmon

Project Title
The Addleborough - End
National Group Portfolio
Total Floor Area - 73.60m² [792sq.ft]

Drawing Title
Proposed Traditional Elevation - T003

Date
01.04.2024

Scale
1:100 @ A3

Drawn
GdD

Drawing Status
Planning

Dwg. Ref.
Ar_End_R25

Rev.
A

Rev.
A




Front Elevation

scale 1:100




Rear Elevation

scale 1:100

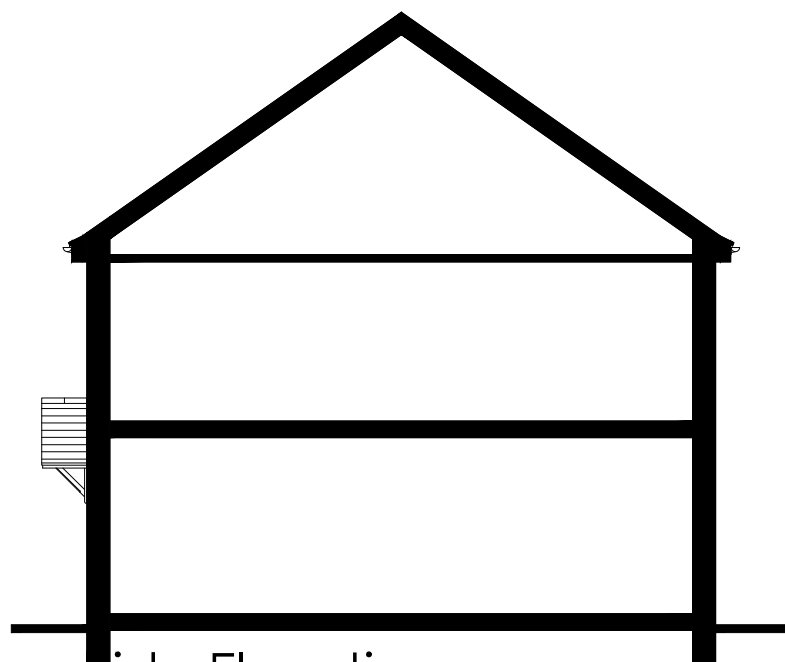


Side Elevation

scale 1:100

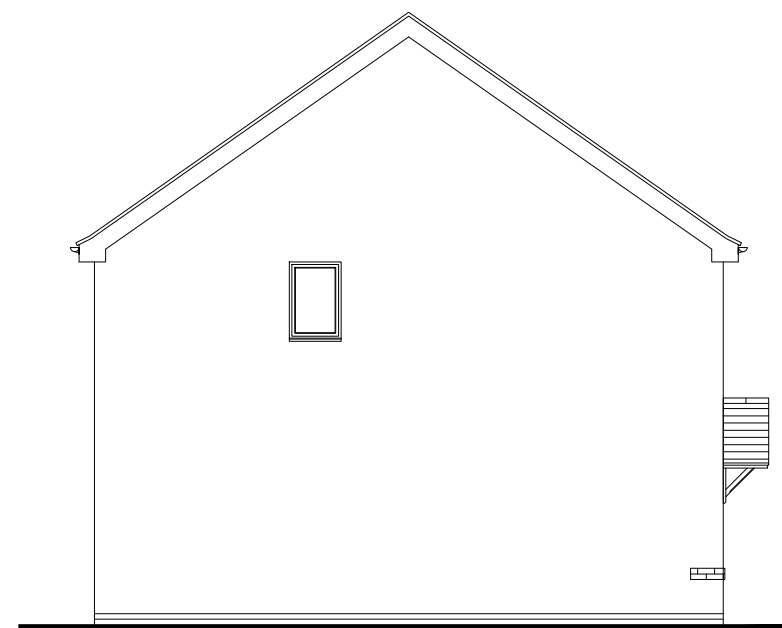

Side Elevation

scale 1:100

 

Persimmon

Project Title
The Addleborough - End
National Group Portfolio
Total Floor Area - 73.60m² [792sq.ft]

Drawing Title
Proposed Traditional Elevation - T004

Date
01.04.2024

Scale
1:100 @ A3

Drawn
GdD

Drawing Status
Planning

Dwg. Ref.
Ar_End_R25

Rev.
- T004

Rev.
A




Front Elevation

scale 1:100




Rear Elevation

scale 1:100

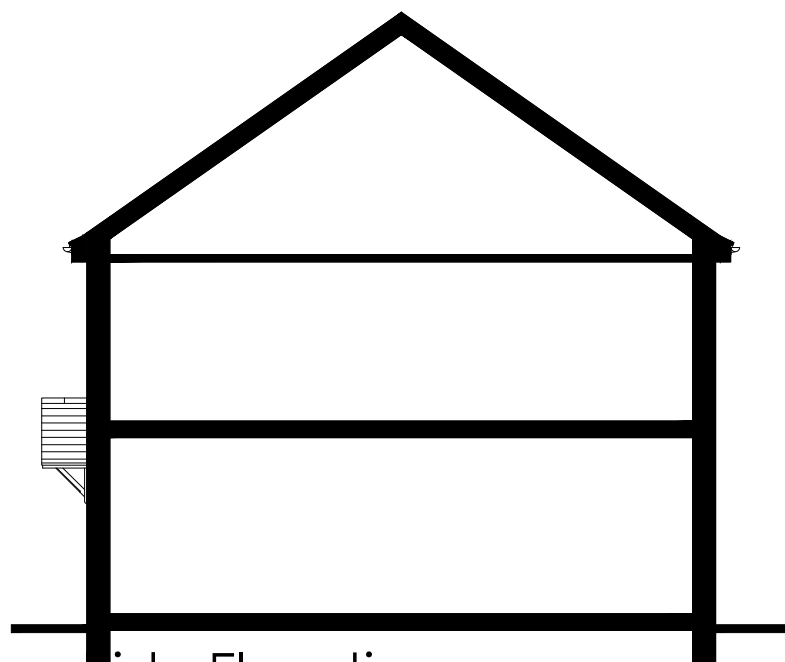


Side Elevation

scale 1:100

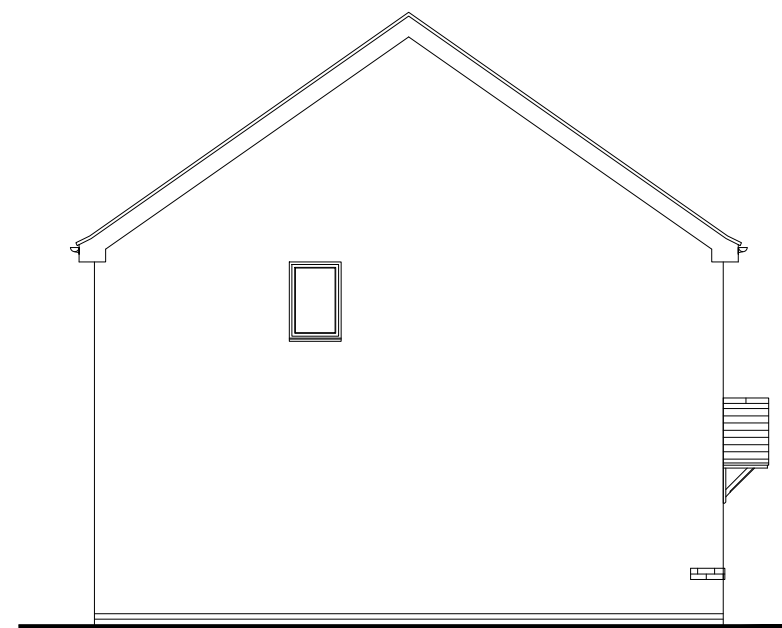

Side Elevation

scale 1:100

 

 Persimmon		Project Title The Addlebrough - End National Group Portfolio Total Floor Area - 73.60m ² [792sq.ft]		
Drawing Title Proposed Traditional Elevation - T005	Date 01.04.2024	Scale 1:100 @ A3	Drawn GdD	
Drawing Status Planning	Dwg. Ref. Ar_End_R25	- T005	Rev. A	




Front Elevation

scale 1:100




Rear Elevation

scale 1:100

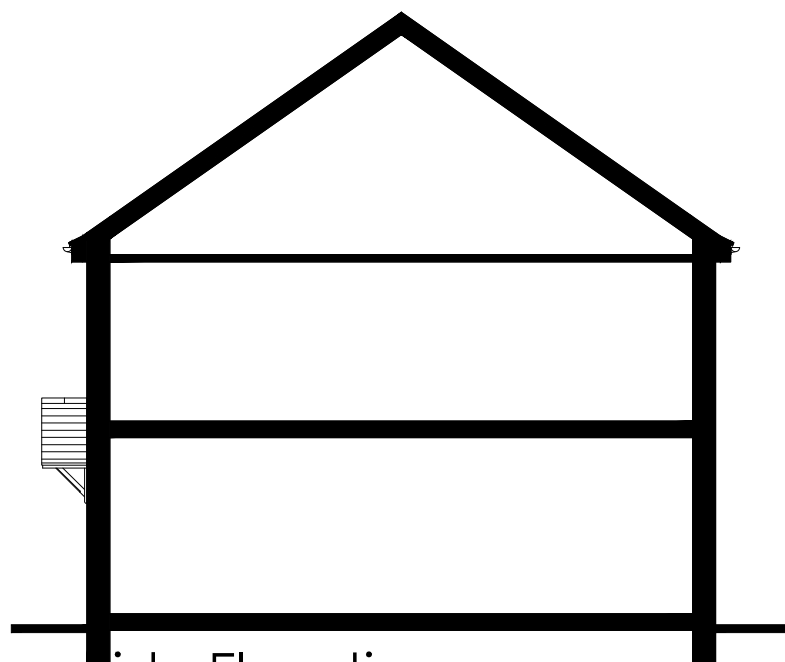


Side Elevation

scale 1:100

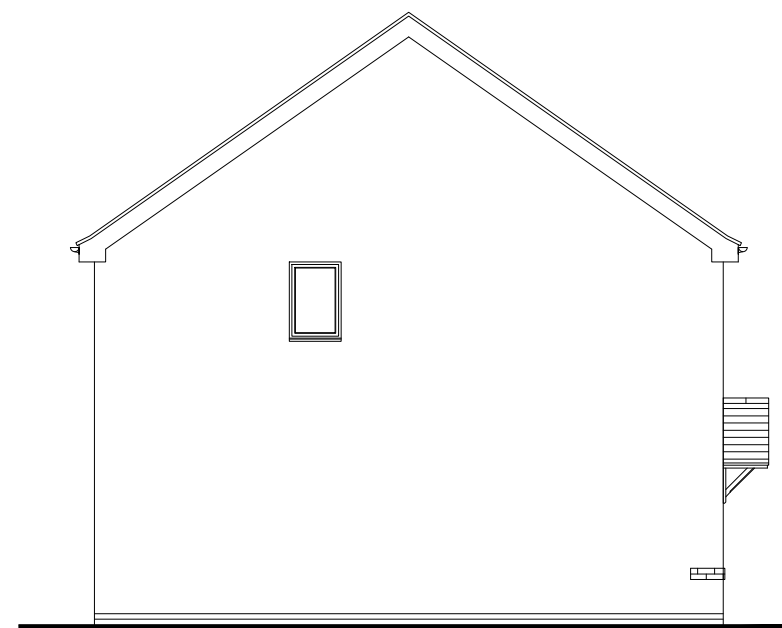

Side Elevation

scale 1:100

 

Persimmon

Project Title
The Addleborough - End
National Group Portfolio
Total Floor Area - 73.60m² [792sq.ft]

Drawing Title
Proposed Traditional Elevation - T006

Date
01.04.2024

Scale
1:100 @ A3

Drawn
GdD

Drawing Status
Planning

Dwg. Ref.
Ar_End_R25

Rev.
A

- T006




Front Elevation

scale 1:100




Rear Elevation

scale 1:100

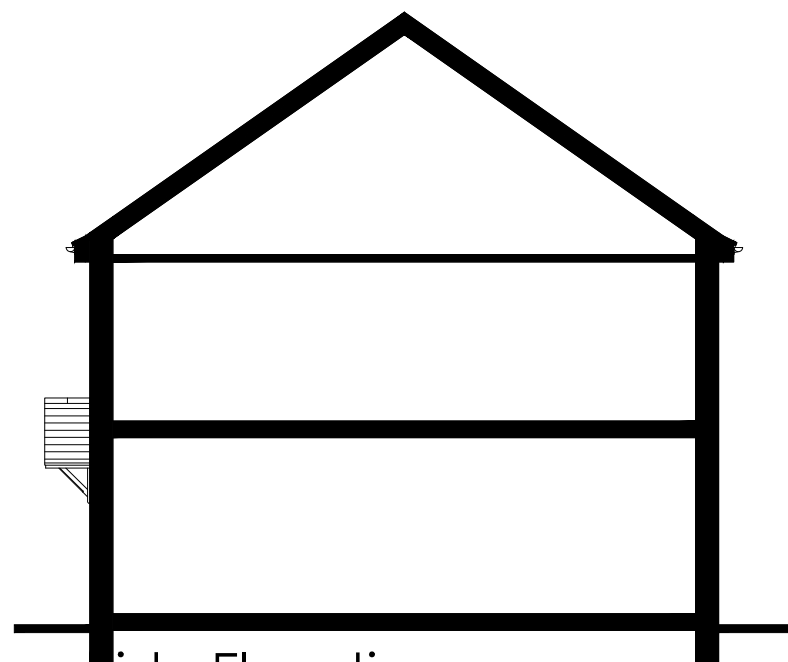


Side Elevation

scale 1:100

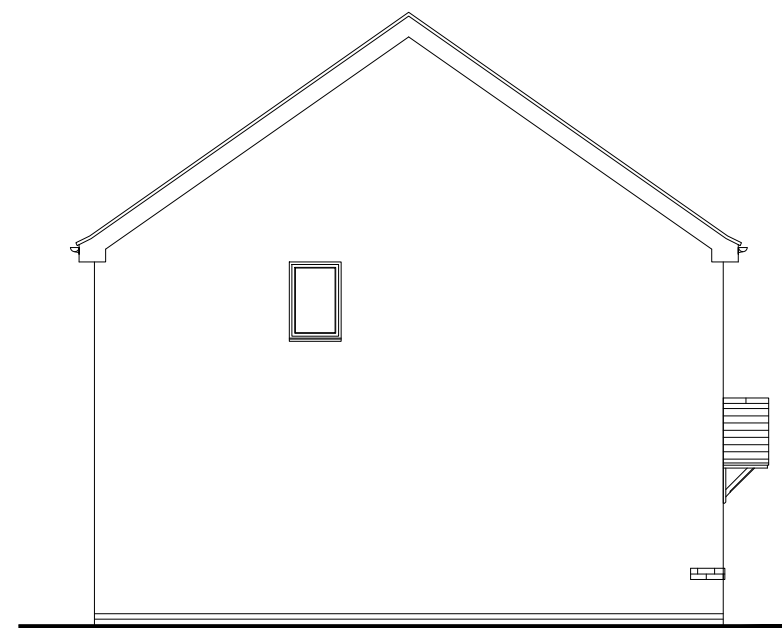

Side Elevation

scale 1:100

 

Persimmon

Project Title
The Addleborough - End
National Group Portfolio
Total Floor Area - 73.60m² [792sq.ft]

Drawing Title
Proposed Traditional Elevation - T007

Date
01.04.2024

Scale
1:100 @ A3

Drawn
GdD

Drawing Status
Planning

Dwg. Ref.
Ar_End_R25

Rev.
A


Rev.
A




Front Elevation
scale 1:100




Rear Elevation
scale 1:100

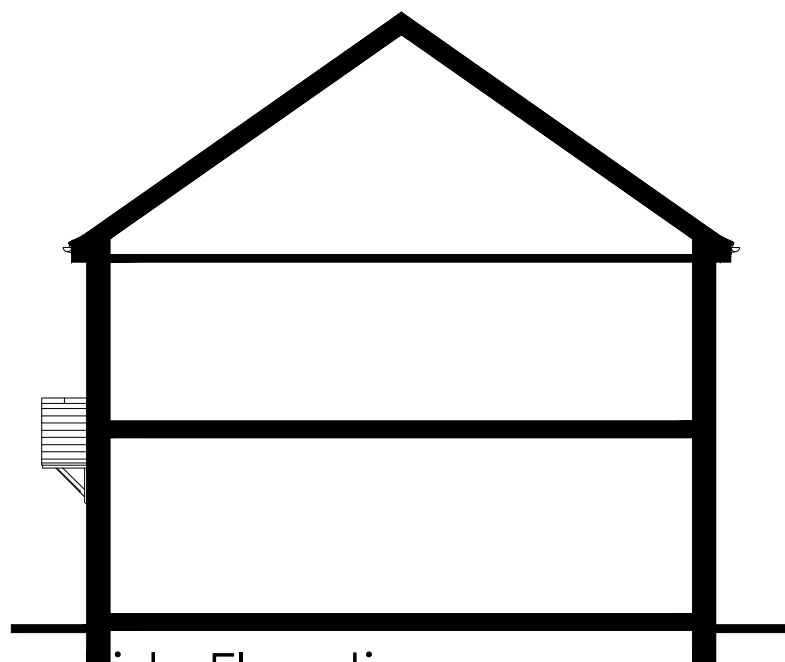

Side Elevation
scale 1:100

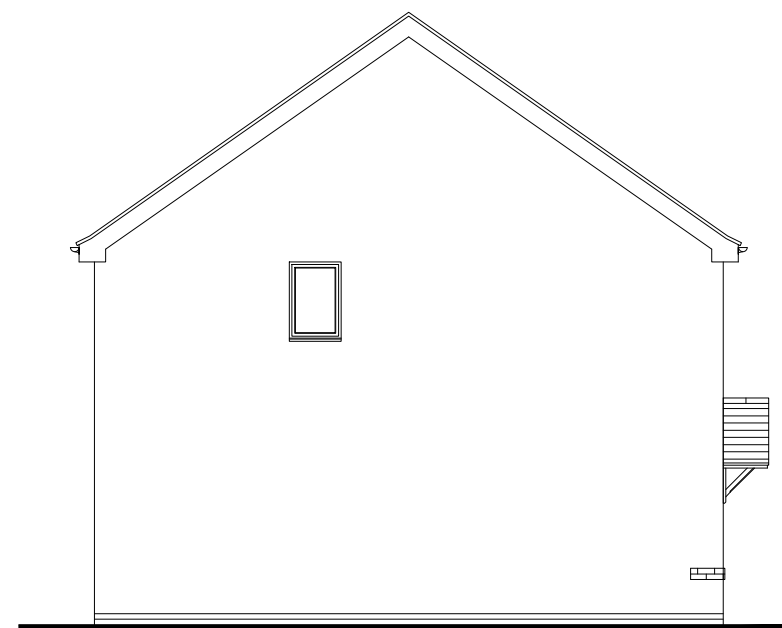

Side Elevation
scale 1:100

 


 Persimmon		Project Title The Addleborough - End National Group Portfolio Total Floor Area - 73.60m ² [792sq.ft]		
Drawing Title Proposed Traditional Elevation - T008	Date 01.04.2024	Scale 1:100 @ A3	Drawn GdD	
Drawing Status Planning	Dwg. Ref. Ar_End_R25	- T008	Rev. A	




Front Elevation
scale 1:100




Rear Elevation
scale 1:100

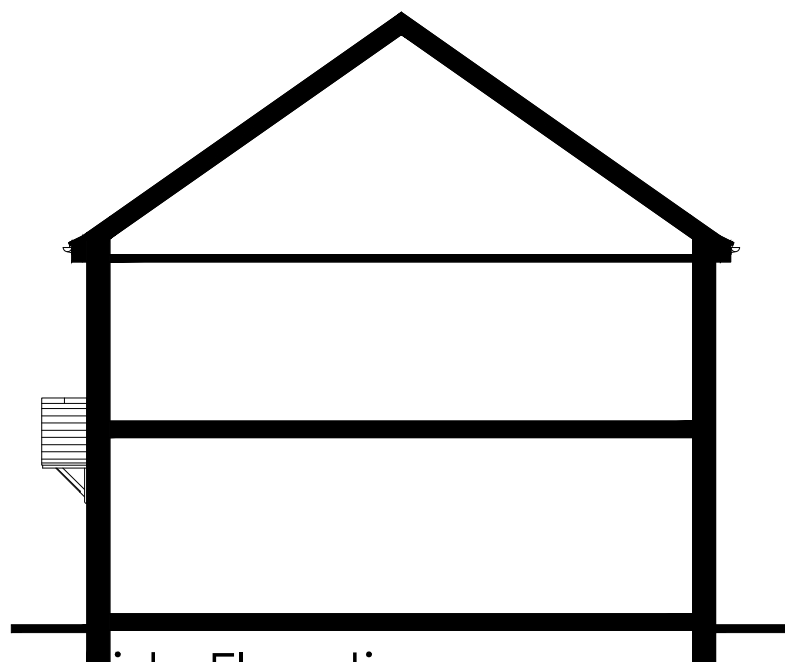

Side Elevation
scale 1:100

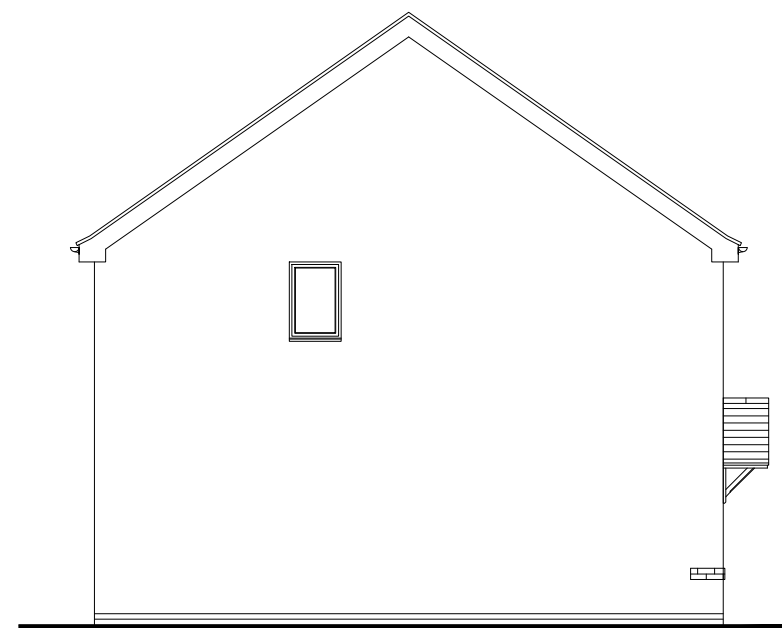

Side Elevation
scale 1:100

 


 Persimmon		Project Title The Addlebrough - End National Group Portfolio Total Floor Area - 73.60m ² [792sq.ft]		
Drawing Title Proposed Traditional Elevation - T009	Date 01.04.2024	Scale 1:100 @ A3	Drawn GdD	
Drawing Status Planning	Dwg. Ref. Ar_End_R25	- T009	Rev. A	




Front Elevation
scale 1:100




Rear Elevation
scale 1:100

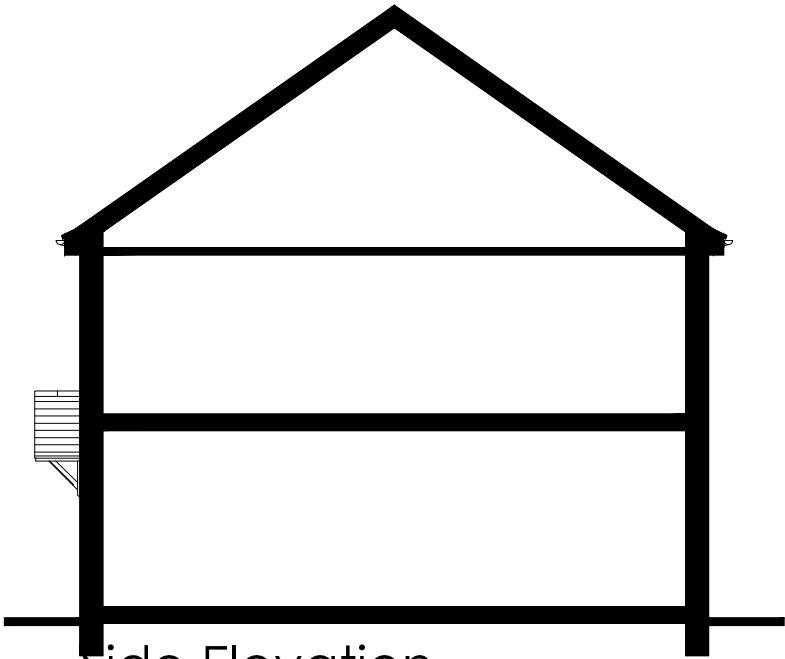

Side Elevation
scale 1:100

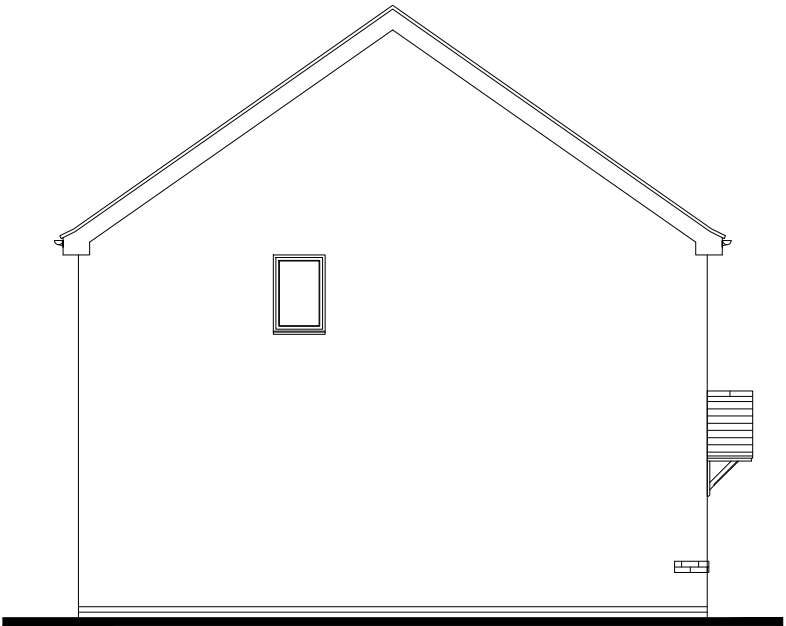

Side Elevation
scale 1:100

 

 Persimmon	Project Title The Addlebrough - End National Group Portfolio Total Floor Area - 73.60m ² [792sq.ft]		
Drawing Title Proposed Traditional Elevation - T010	Date 01.04.2024	Scale 1:100 @ A3	Drawn GdD
Drawing Status Planning	Dwg. Ref. Ar_End_R25	- T010	Rev. A




Front Elevation

scale 1:100




Rear Elevation

scale 1:100

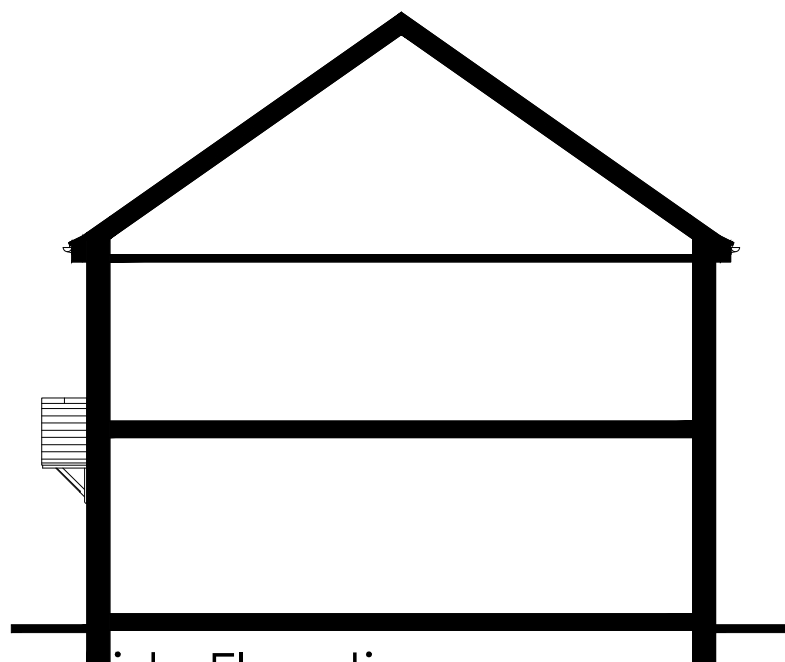


Side Elevation

scale 1:100

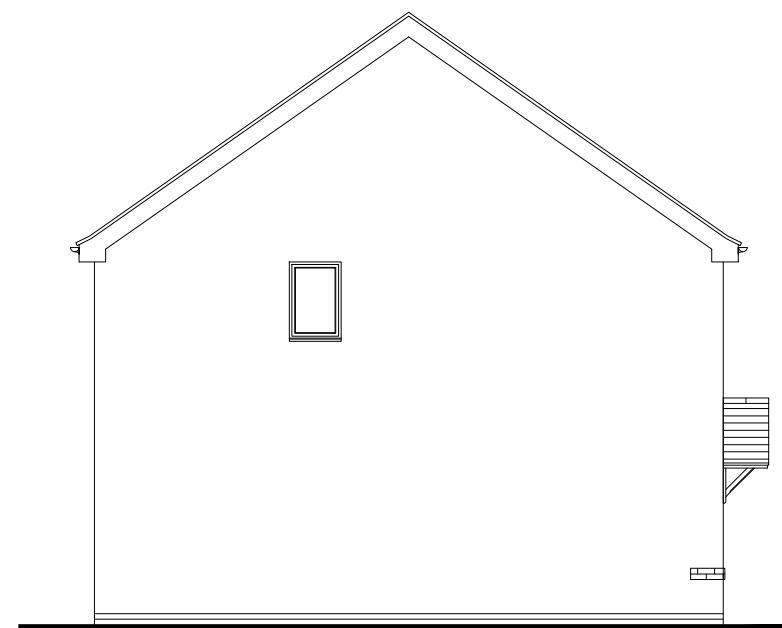

Side Elevation

scale 1:100

 

Persimmon

Project Title
The Addleborough - End
National Group Portfolio
Total Floor Area - 73.60m² [792sq.ft]

Drawing Title
Proposed Traditional Elevation - T011

Date
01.04.2024

Scale
1:100 @ A3

Drawn
GdD

Drawing Status
Planning

Dwg. Ref.
Ar_End_R25

Rev.
A


- T011




Front Elevation
scale 1:100




Rear Elevation
scale 1:100

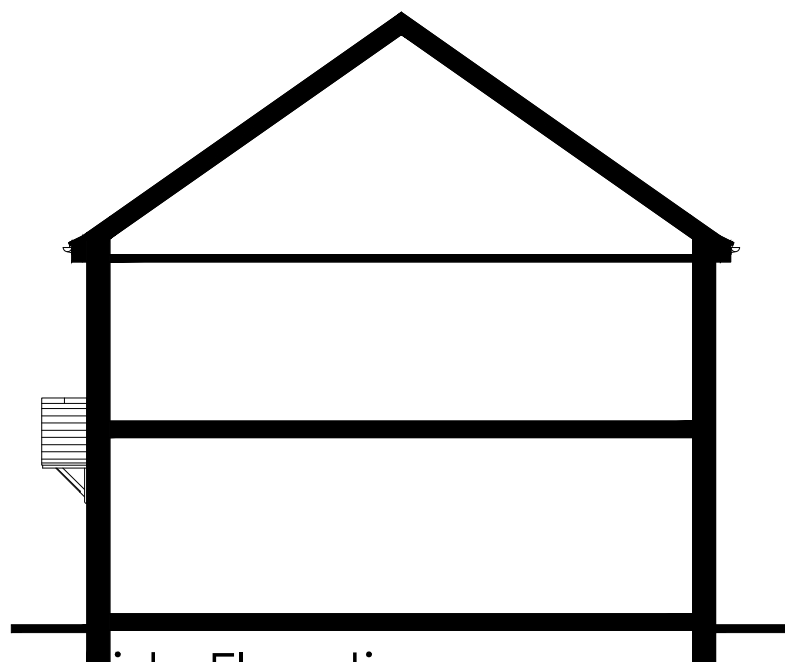

Side Elevation
scale 1:100

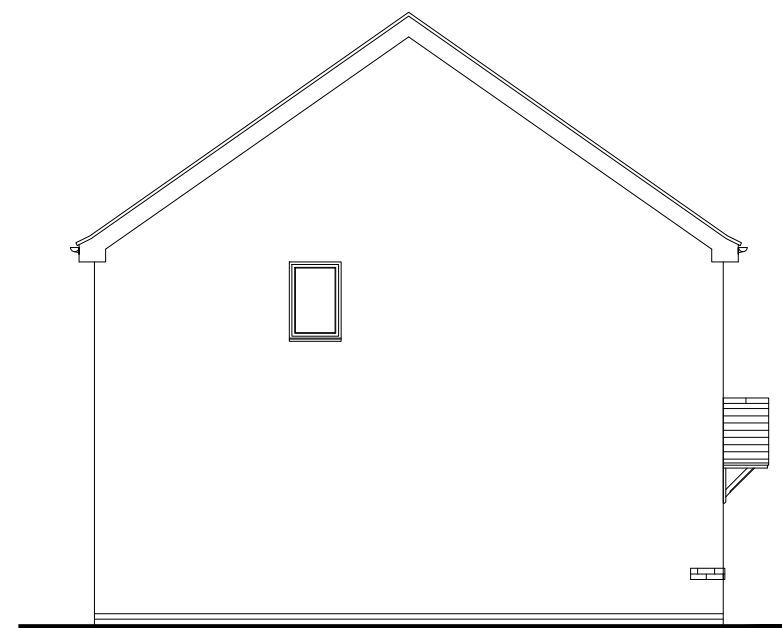

Side Elevation
scale 1:100

 

Persimmon

Project Title The Addlebrough - End National Group Portfolio Total Floor Area - 73.60m ² [792sq.ft]			
Drawing Title Proposed Traditional Elevation - T012	Date 01.04.2024	Scale 1:100 @ A3	Drawn GdD
Drawing Status Planning	Dwg. Ref. Ar_End_R25	- T012	Rev. A




Front Elevation

scale 1:100




Rear Elevation

scale 1:100

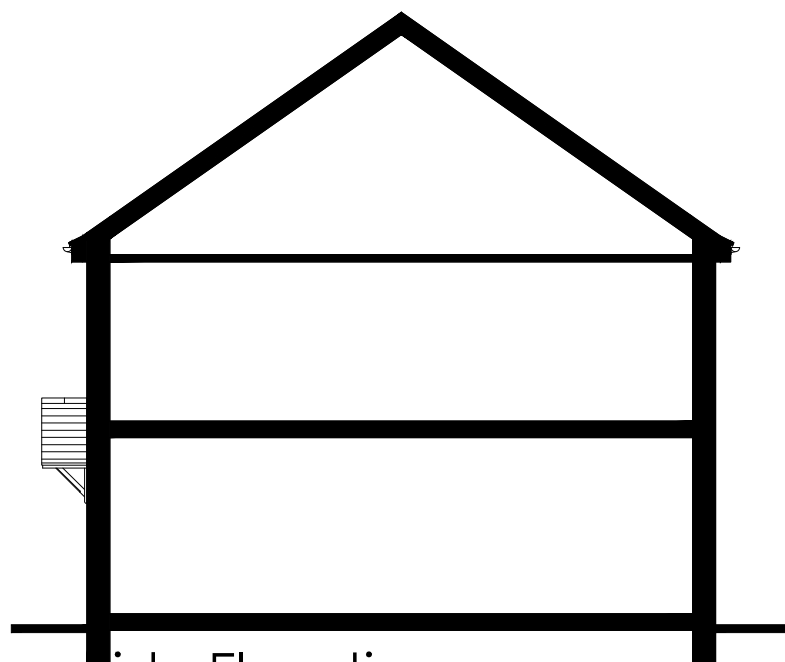


Side Elevation

scale 1:100

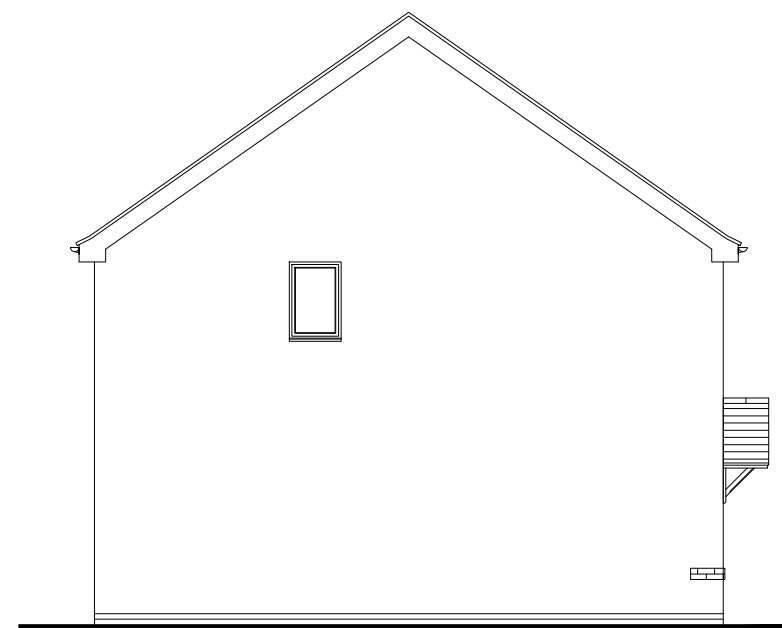

Side Elevation

scale 1:100

 

Persimmon

Project Title
The Addleborough - End
National Group Portfolio
Total Floor Area - 73.60m² [792sq.ft]

Drawing Title Proposed Traditional Elevation - T013	Date 01.04.2024	Scale 1:100 @ A3	Drawn GdD
Drawing Status Planning	Dwg. Ref. Ar_End_R25	- T013	Rev. A




Front Elevation

scale 1:100




Rear Elevation

scale 1:100

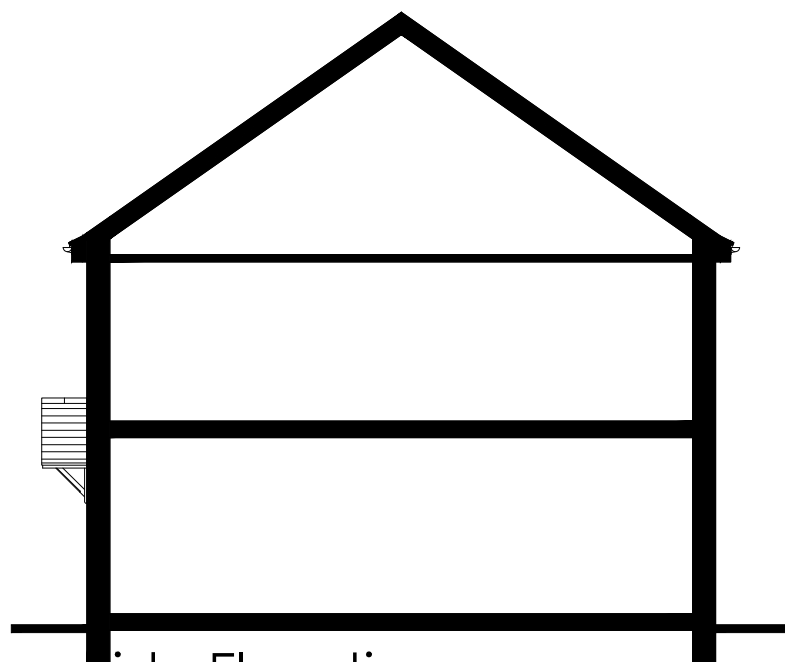


Side Elevation

scale 1:100

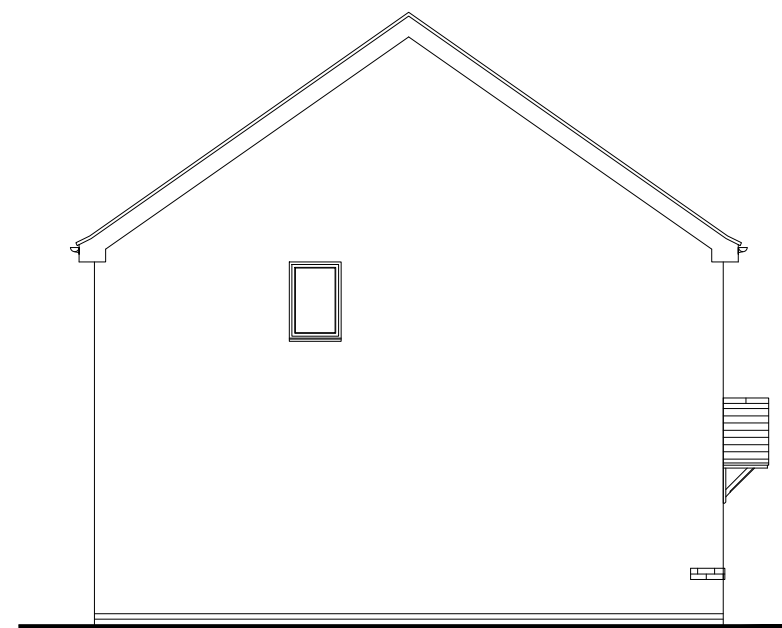

Side Elevation

scale 1:100

 

Persimmon

Project Title
The Addlebrough - End
National Group Portfolio
Total Floor Area - 73.60m² [792sq.ft]

Drawing Title
Proposed Traditional Elevation - T014

Date
01.04.2024

Scale
1:100 @ A3

Drawn
GdD

Drawing Status
Planning

Dwg. Ref.
Ar_End_R25

Rev.
- T014


Rev.
A




Front Elevation
scale 1:100




Rear Elevation
scale 1:100

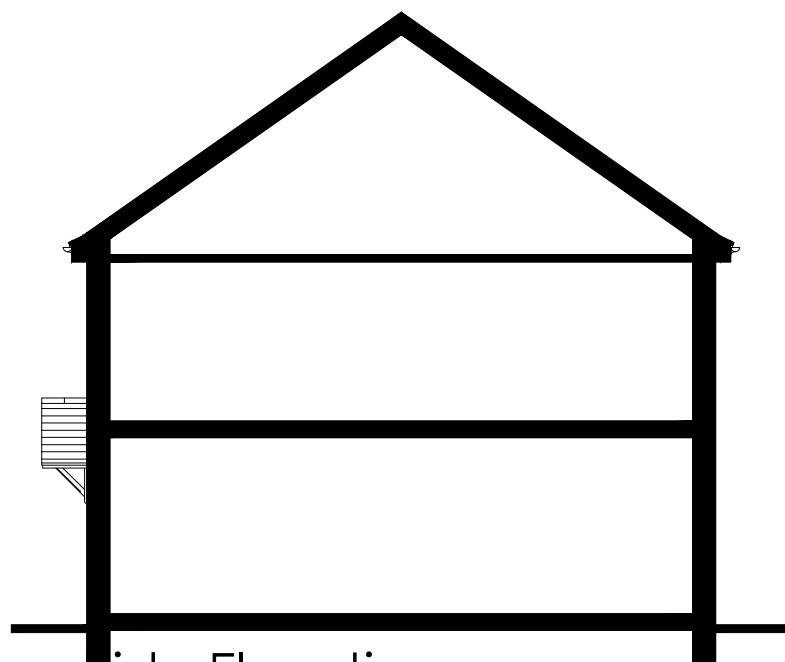

Side Elevation
scale 1:100

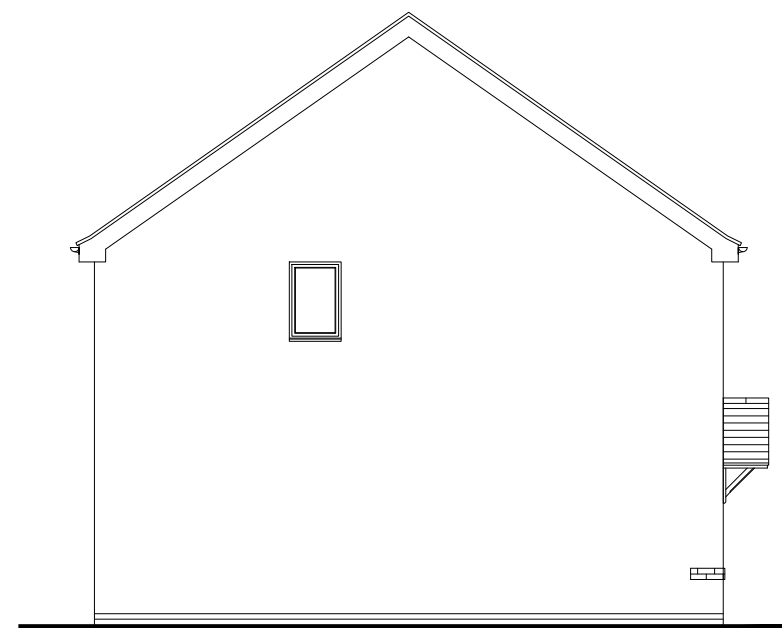

Side Elevation
scale 1:100

 

Persimmon

Project Title
The Addleborough - End
National Group Portfolio
Total Floor Area - 73.60m² [792sq.ft]

Drawing Title
Proposed Traditional Elevation - T015

Date
01.04.2024

Scale
1:100 @ A3

Drawn
GdD

Drawing Status
Planning

Dwg. Ref.
Ar_End_R25

Rev.
A


- T015




Front Elevation
scale 1:100




Rear Elevation
scale 1:100

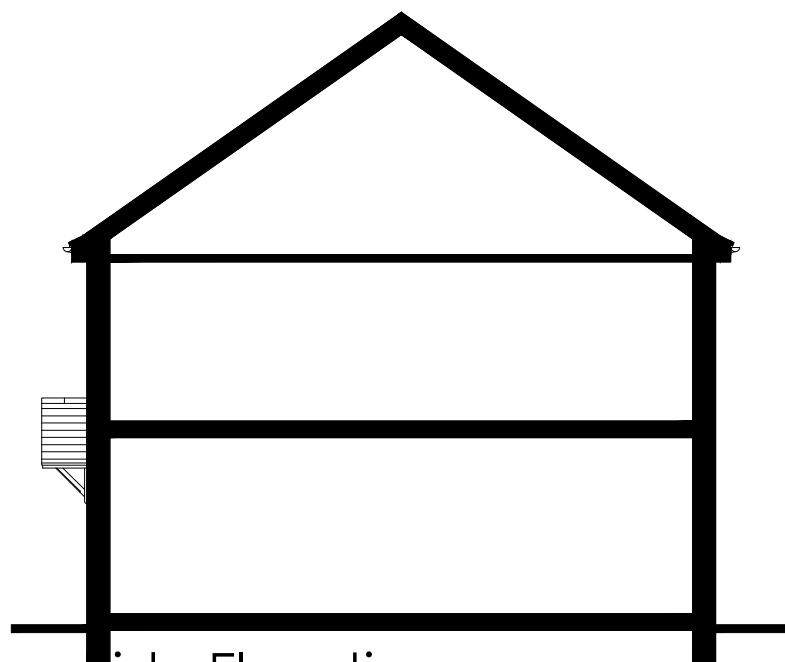


Side Elevation
scale 1:100

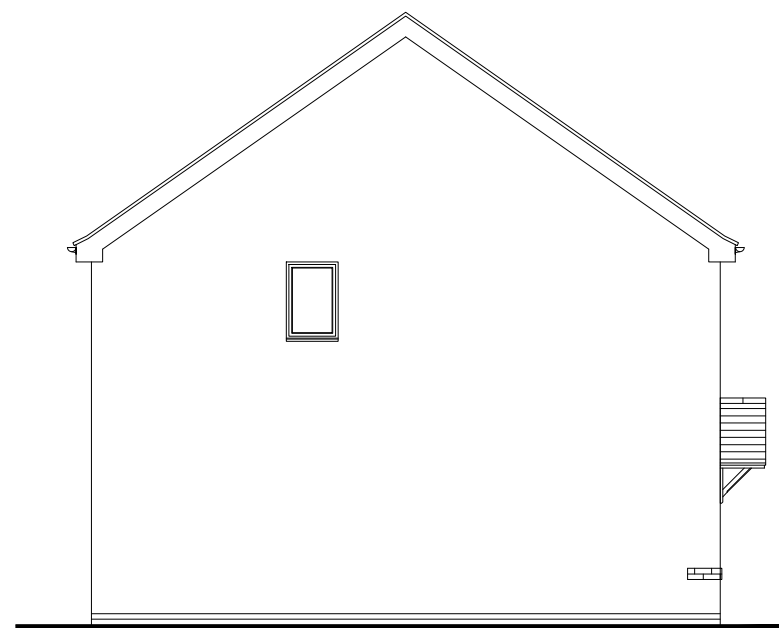

Side Elevation
scale 1:100

 


 Persimmon		Project Title The Addleborough - End National Group Portfolio Total Floor Area - 73.60m ² [792sq.ft]		
Drawing Title Proposed Traditional Elevation - T016	Date 01.04.2024	Scale 1:100 @ A3	Drawn GdD	
Drawing Status Planning	Dwg. Ref. Ar_End_R25	- T016	Rev. A	

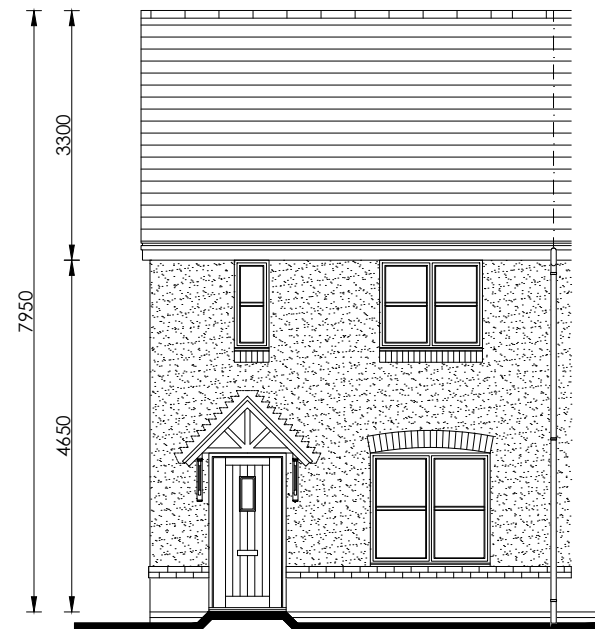


Front Elevation
scale 1:100




Rear Elevation
scale 1:100

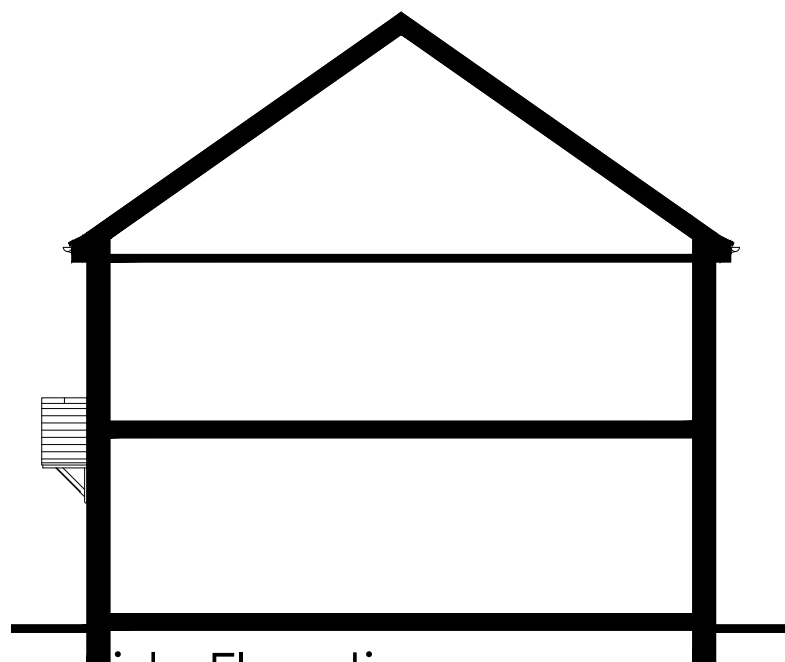

Side Elevation
scale 1:100

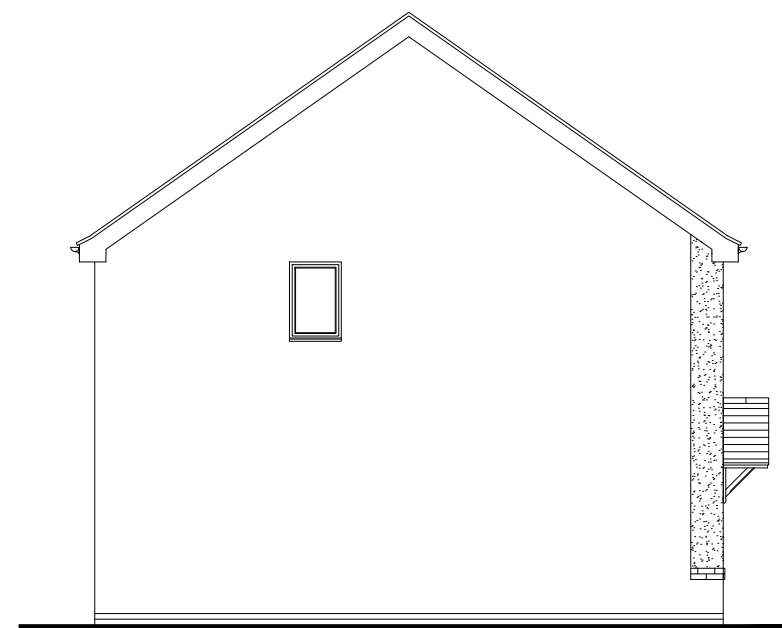


Side Elevation
scale 1:100

 

Persimmon

Project Title The Addlebrough - End National Group Portfolio Total Floor Area - 73.60m ² [792sq.ft]			
Drawing Title Proposed Traditional Elevation - T101	Date 01.04.2024	Scale 1:100 @ A3	Drawn GdD
Drawing Status Planning	Dwg. Ref. Ar_End_R25	- T101	Rev. A

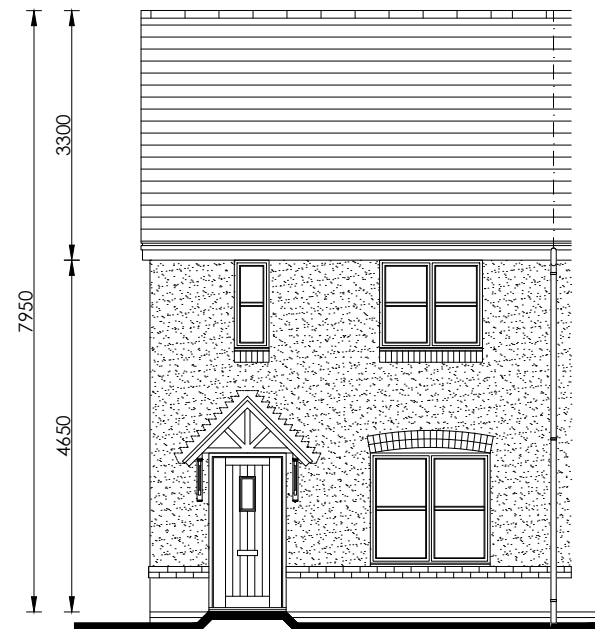


Front Elevation

scale 1:100




Rear Elevation

scale 1:100

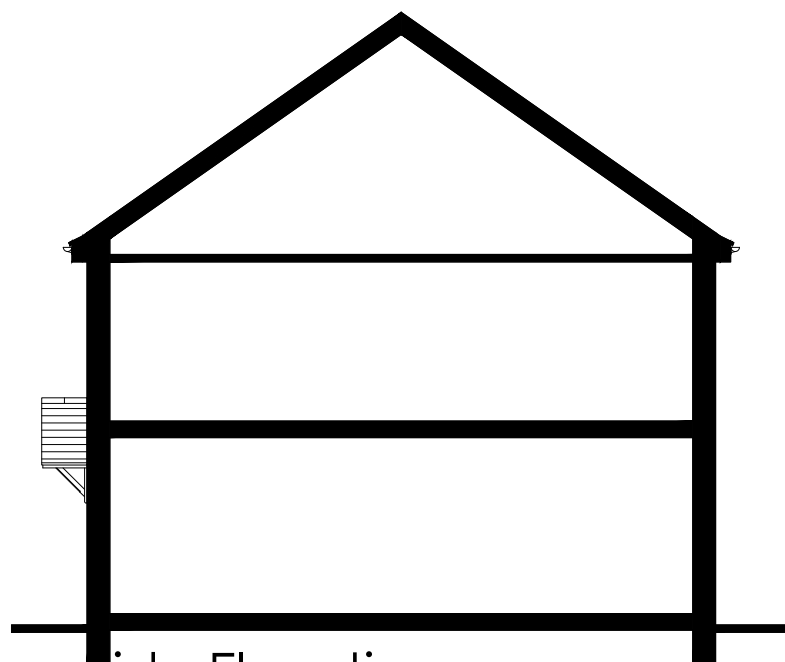


Side Elevation

scale 1:100

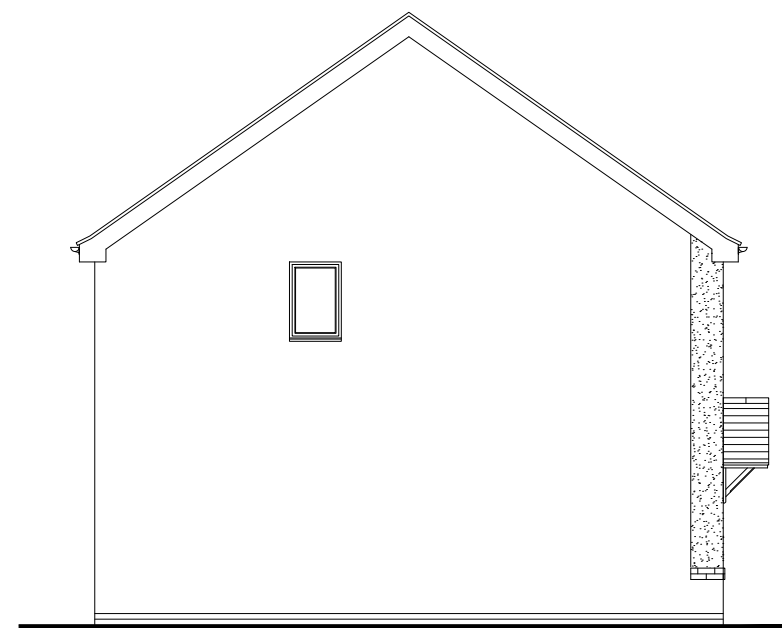

Side Elevation

scale 1:100

 

Persimmon

Project Title
The Addleborough - End
National Group Portfolio
Total Floor Area - 73.60m² [792sq.ft]

Drawing Title
Proposed Traditional Elevation - T102

Date
01.04.2024

Scale
1:100 @ A3


Drawn
GdD

Drawing Status
Planning

Dwg. Ref.
Ar_End_R25

Rev.
A


- T102

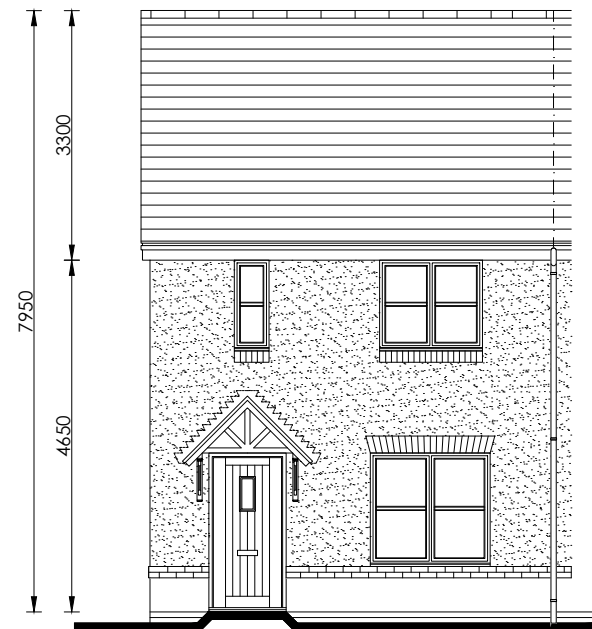


Front Elevation
scale 1:100




Rear Elevation
scale 1:100

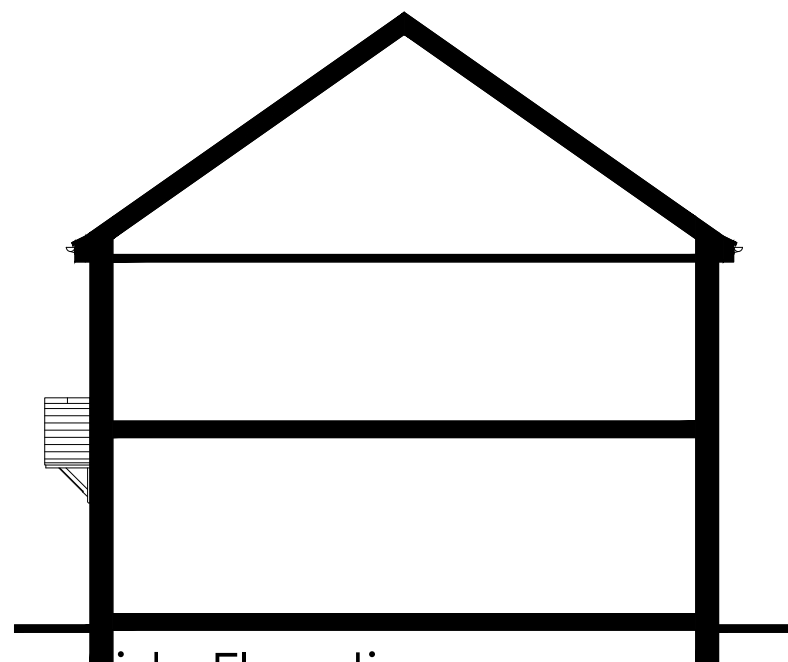

Side Elevation
scale 1:100

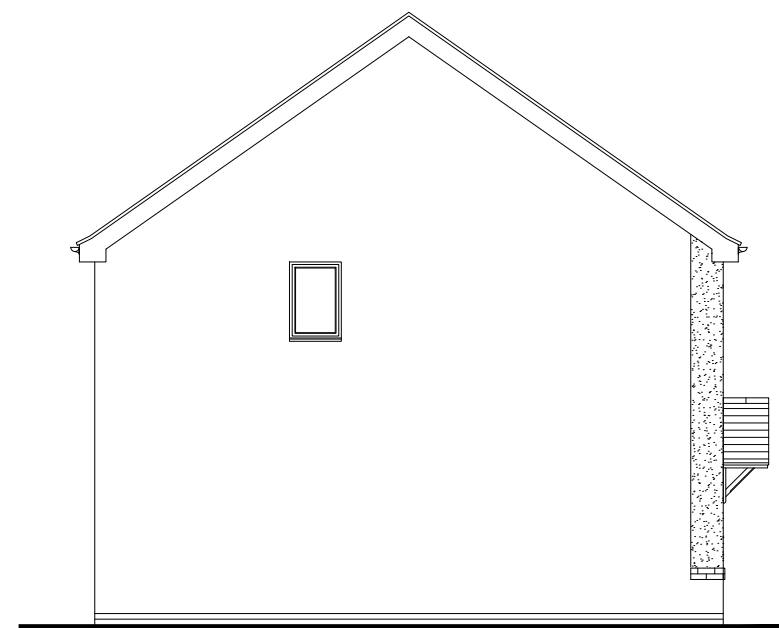


Side Elevation
scale 1:100

 

Persimmon

Project Title The Addlebrough - End National Group Portfolio Total Floor Area - 73.60m ² [792sq.ft]			
Drawing Title Proposed Traditional Elevation - T103	Date 01.04.2024	Scale 1:100 @ A3	Drawn GdD
Drawing Status Planning	Dwg. Ref. Ar_End_R25	- T103	Rev. A

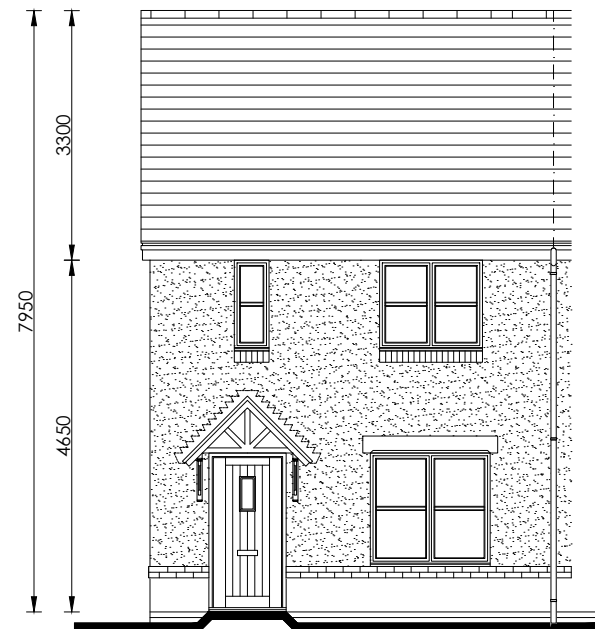


Front Elevation

scale 1:100




Rear Elevation

scale 1:100

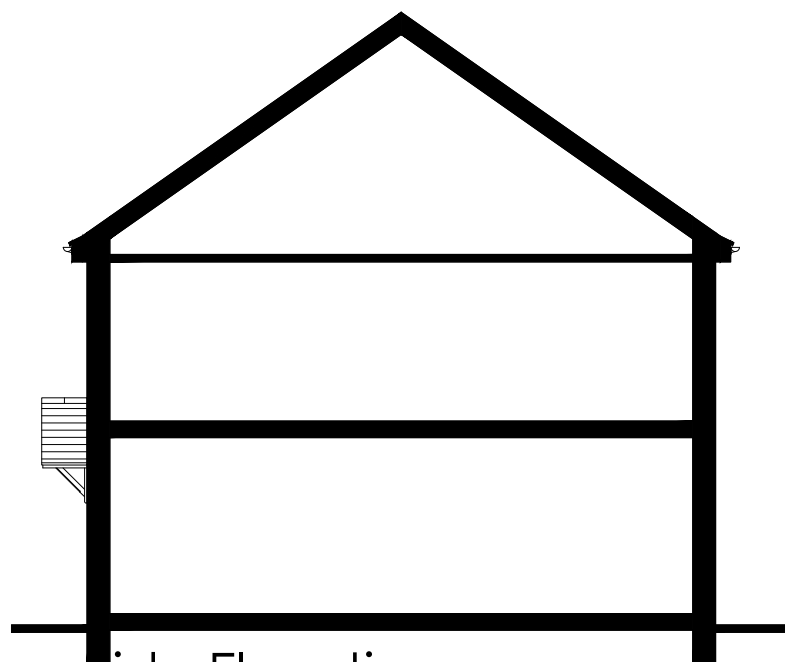


Side Elevation

scale 1:100

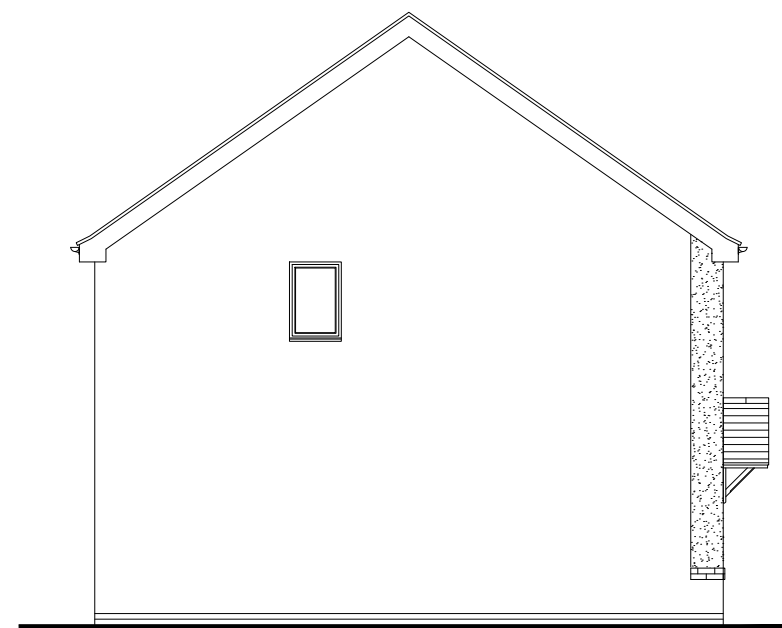

Side Elevation

scale 1:100

 

Persimmon

Project Title
The Addleborough - End
National Group Portfolio
Total Floor Area - 73.60m² [792sq.ft]

Drawing Title
Proposed Traditional Elevation - T104

Date
01.04.2024


Scale
1:100 @ A3

Drawn
GdD

Drawing Status
Planning

Dwg. Ref.
Ar_End_R25

Rev.
- T104
A

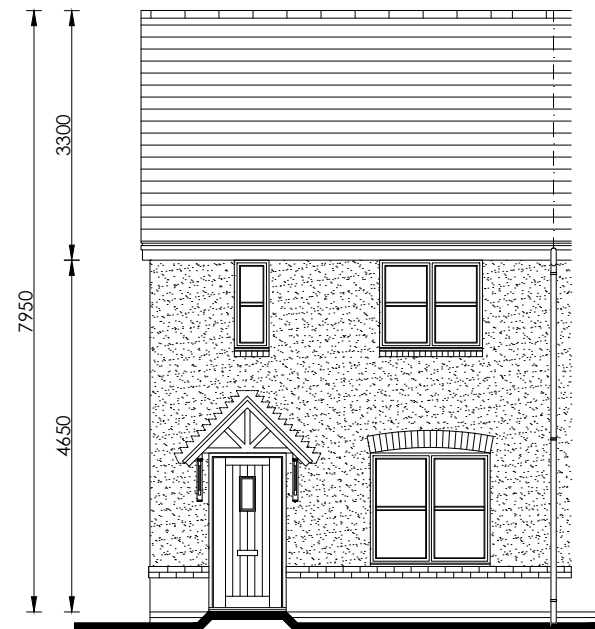


Front Elevation

scale 1:100




Rear Elevation

scale 1:100

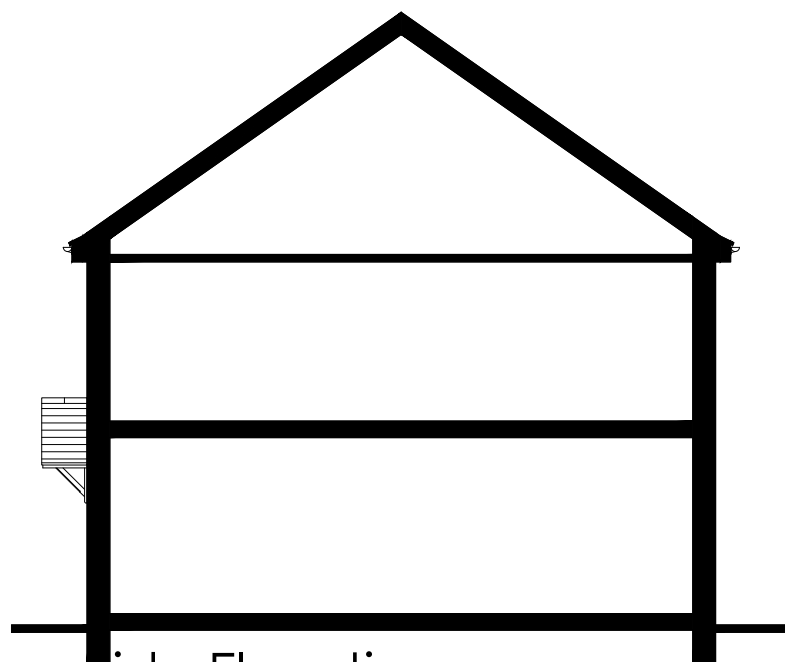


Side Elevation

scale 1:100

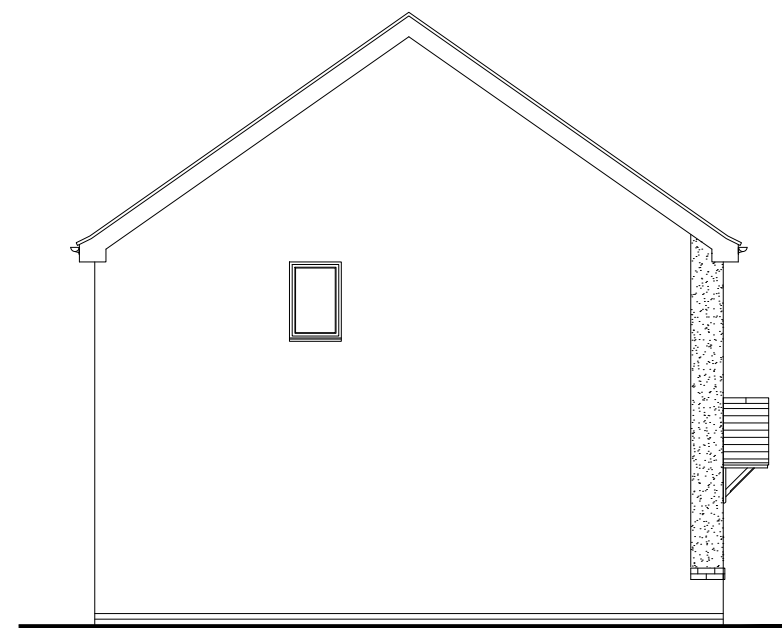

Side Elevation

scale 1:100

 

Persimmon

Project Title
The Addlebrough - End
National Group Portfolio
Total Floor Area - 73.60m² [792sq.ft]

Drawing Title
Proposed Traditional Elevation - T105

Date
01.04.2024

Scale
1:100 @ A3


Drawn
GdD

Drawing Status
Planning

Dwg. Ref.
Ar_End_R25

Rev.
A


- T105

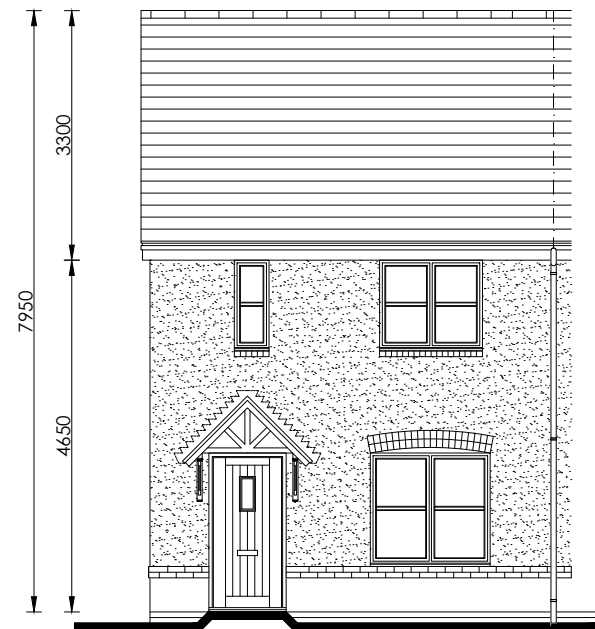


Front Elevation
scale 1:100




Rear Elevation
scale 1:100

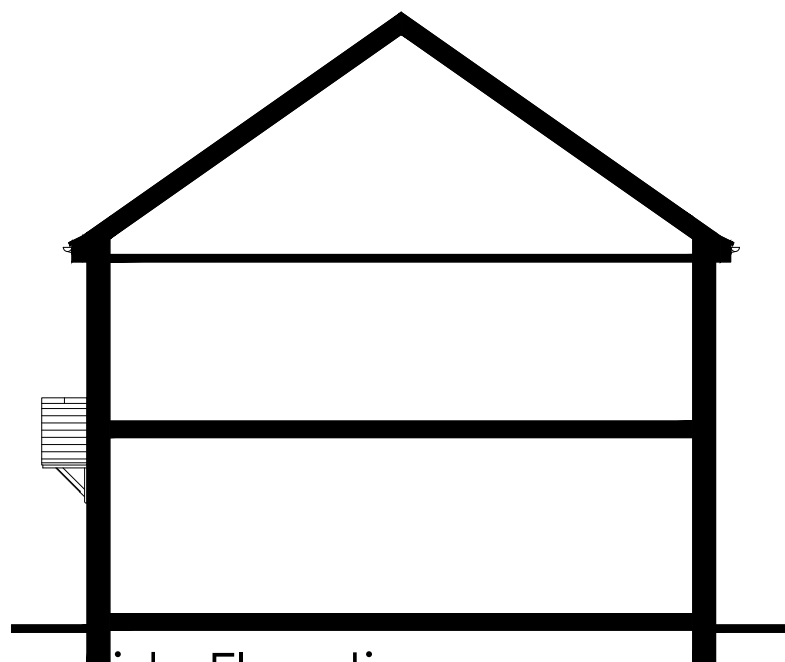


Side Elevation
scale 1:100

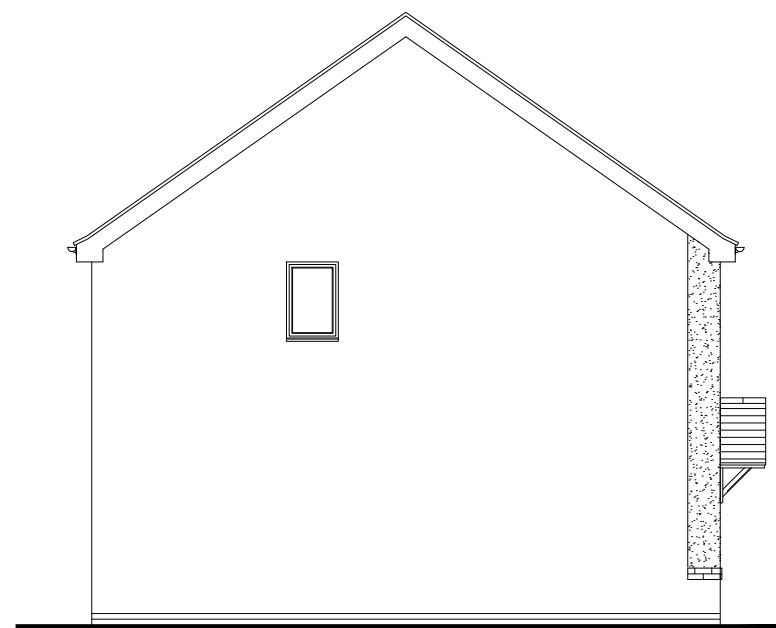

Side Elevation
scale 1:100

 

 Persimmon		Project Title The Addlebrough - End National Group Portfolio Total Floor Area - 73.60m ² [792sq.ft]		
Drawing Title Proposed Traditional Elevation - T106	Date 01.04.2024	Scale 1:100 @ A3	Drawn GdD	
Drawing Status Planning	Dwg. Ref. Ar_End_R25	- T106	Rev. A	

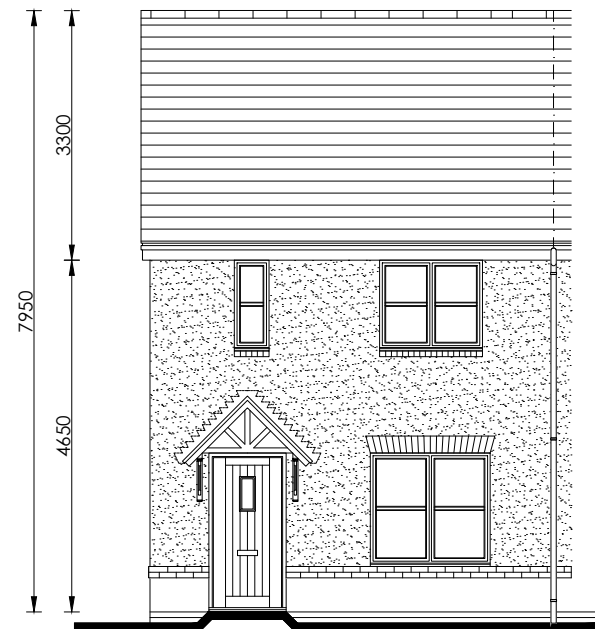


Front Elevation

scale 1:100




Rear Elevation

scale 1:100

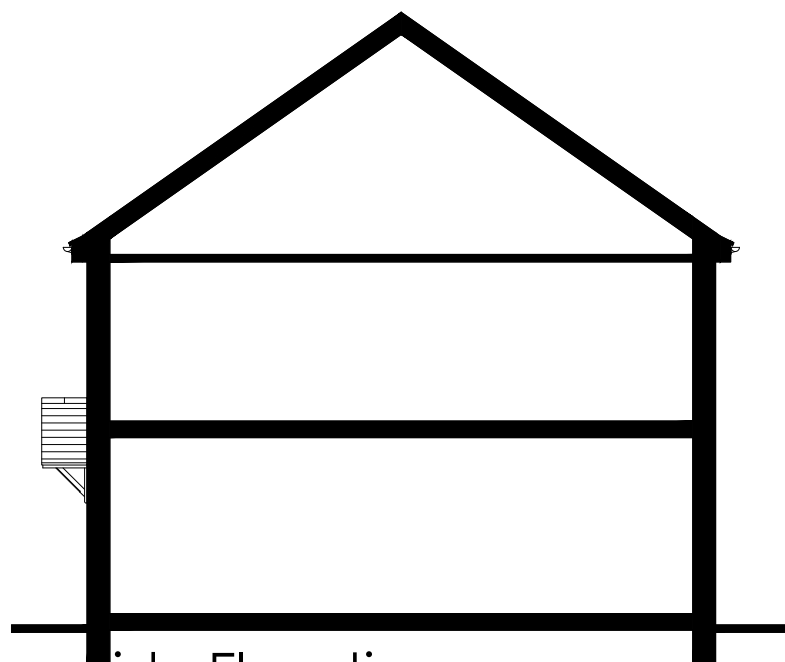


Side Elevation

scale 1:100

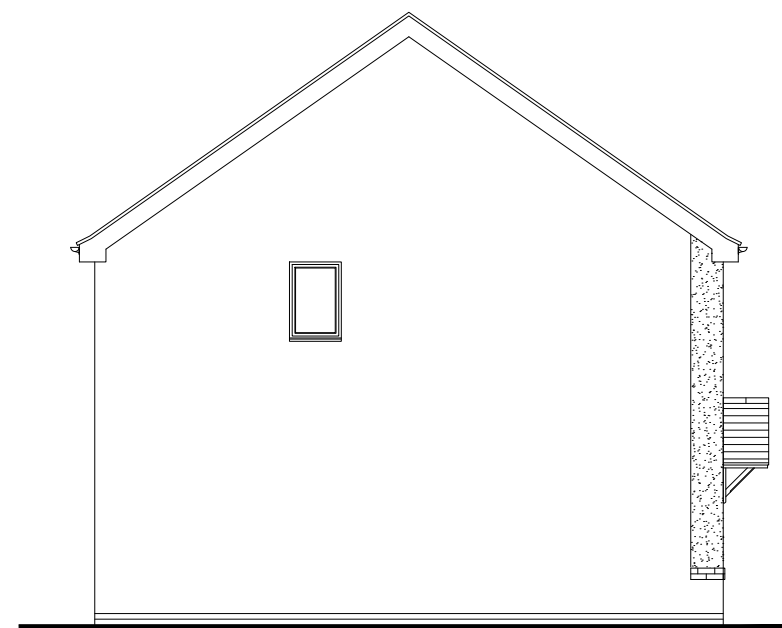

Side Elevation

scale 1:100

 

Persimmon

Project Title
The Addleborough - End
National Group Portfolio
Total Floor Area - 73.60m² [792sq.ft]

Drawing Title
Proposed Traditional Elevation - T107

Date
01.04.2024

Scale
1:100 @ A3

Drawn
GdD


Drawing Status
Planning

Dwg. Ref.
Ar_End_R25

Rev.
A

- T107

Rev.
A

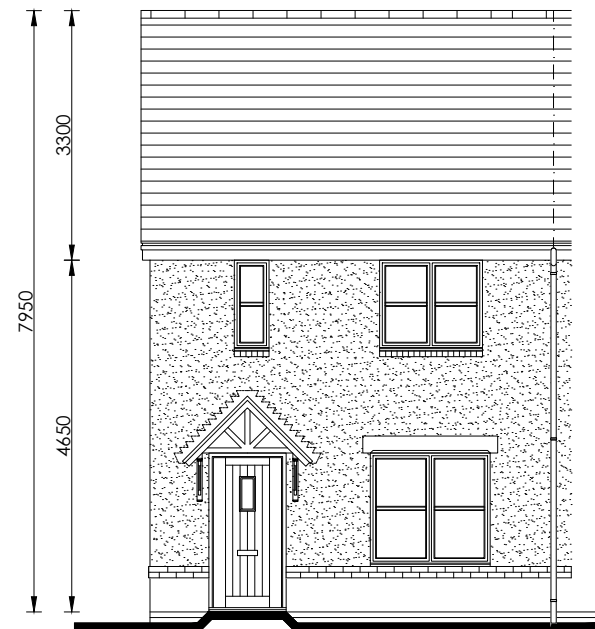


Front Elevation

scale 1:100




Rear Elevation

scale 1:100

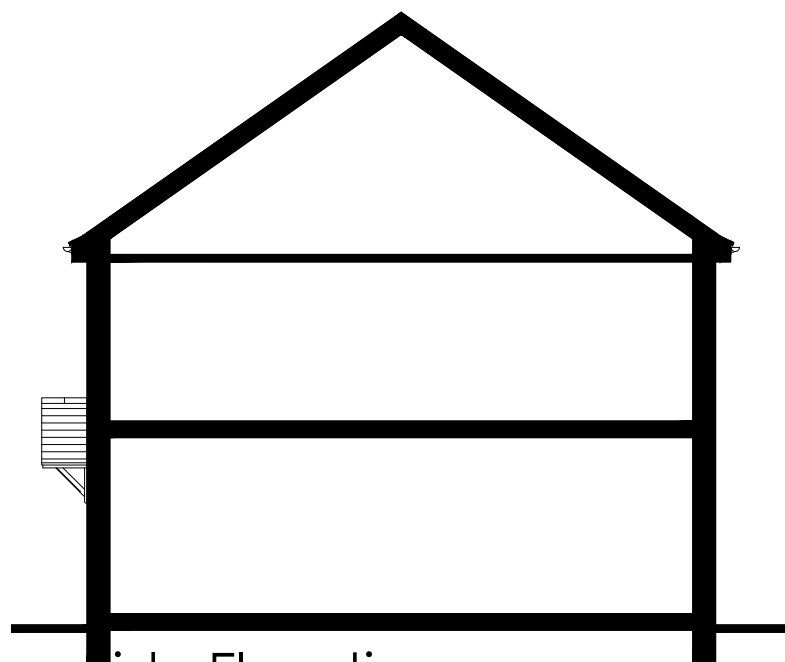


Side Elevation

scale 1:100

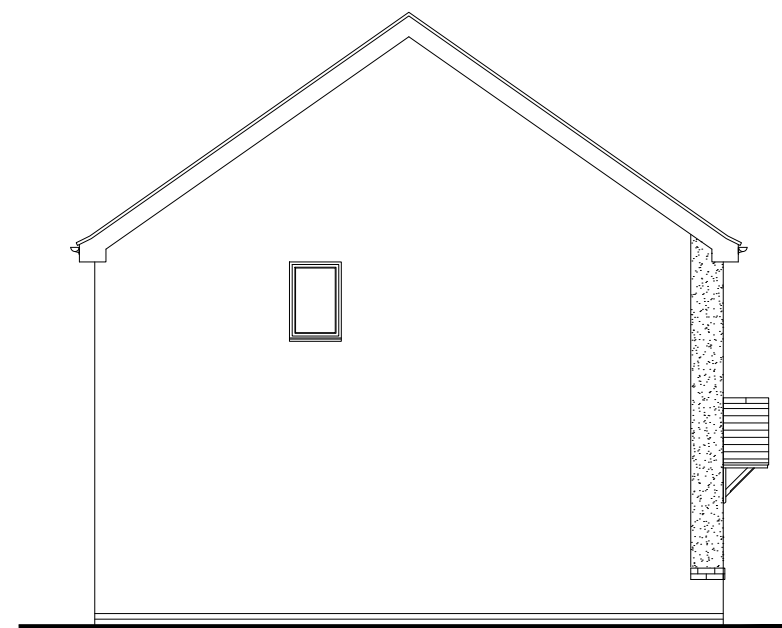

Side Elevation

scale 1:100

 

Persimmon

Project Title
The Addleborough - End
National Group Portfolio
Total Floor Area - 73.60m² [792sq.ft]

Drawing Title
Proposed Traditional Elevation - T108

Date
01.04.2024

Scale
1:100 @ A3


Drawn
GdD

Drawing Status
Planning

Dwg. Ref.
Ar_End_R25

Rev.
A

- T108

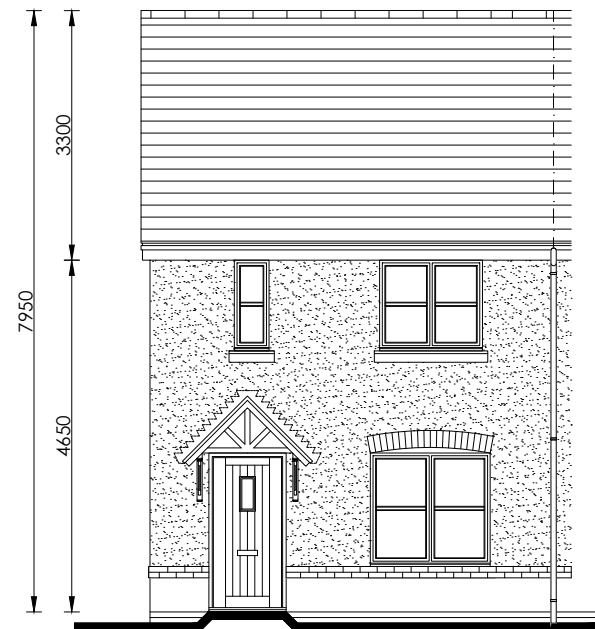


Front Elevation

scale 1:100




Rear Elevation

scale 1:100

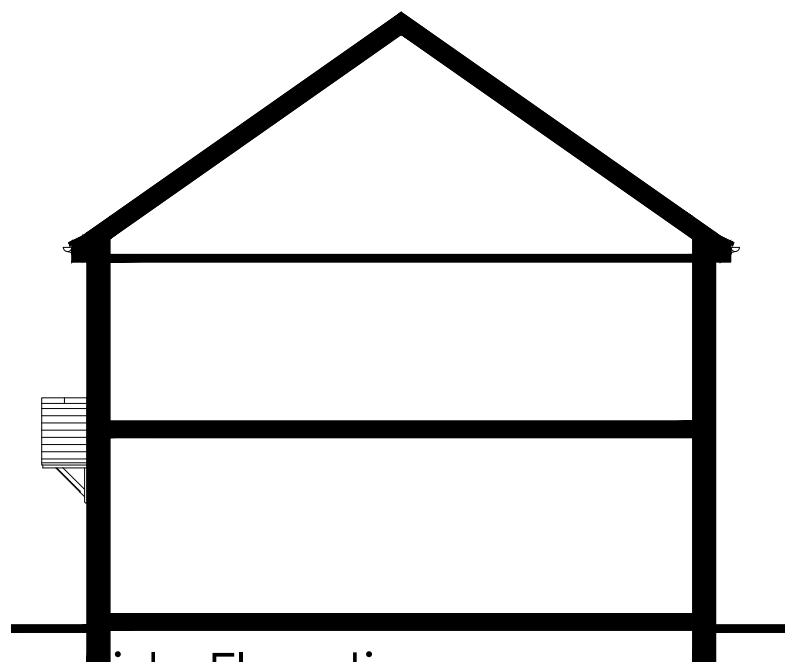


Side Elevation

scale 1:100

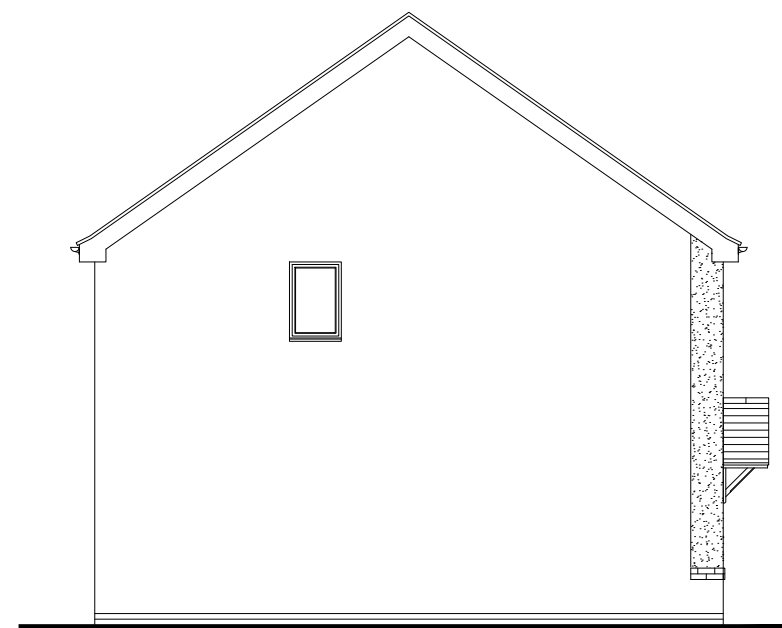


Side Elevation

scale 1:100

 


 Persimmon		Project Title The Addleborough - End National Group Portfolio Total Floor Area - 73.60m ² [792sq.ft]		
Drawing Title Proposed Traditional Elevation - T109	Date 01.04.2024	Scale 1:100 @ A3	Drawn GdD	
Drawing Status Planning	Dwg. Ref. Ar_End_R25	- T109	Rev. A	

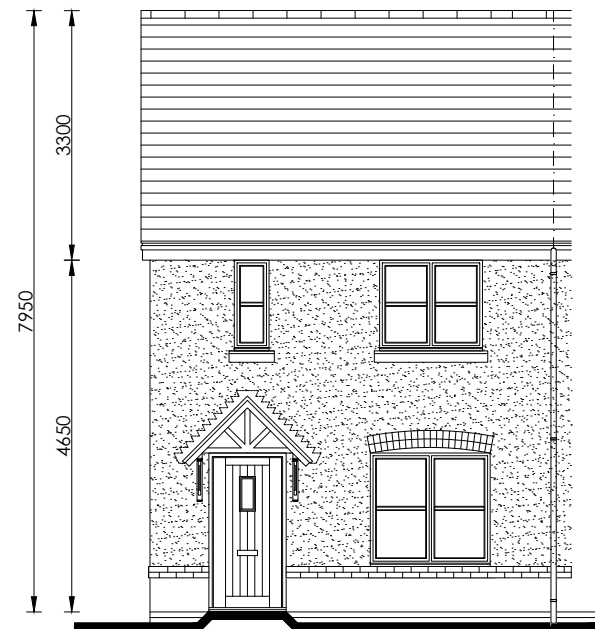


Front Elevation
scale 1:100




Rear Elevation
scale 1:100

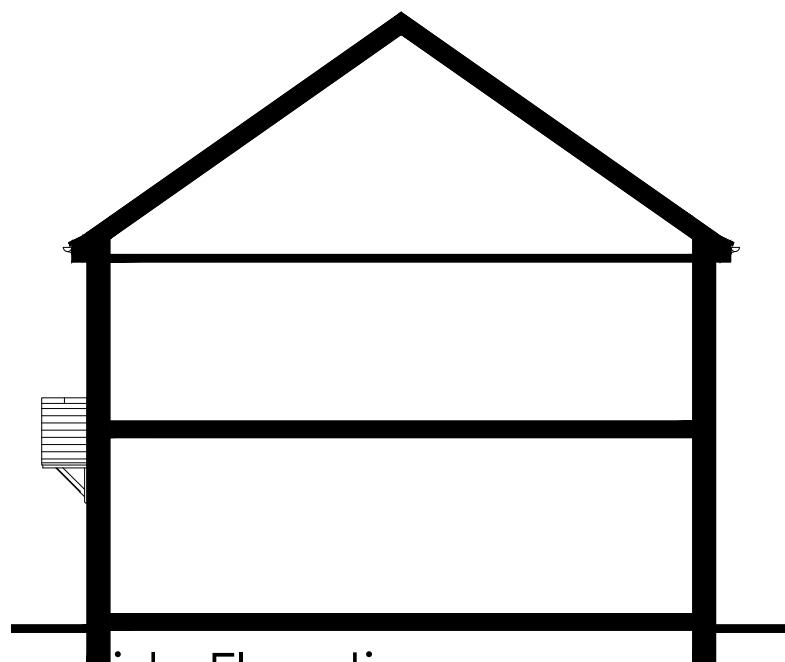

Side Elevation
scale 1:100

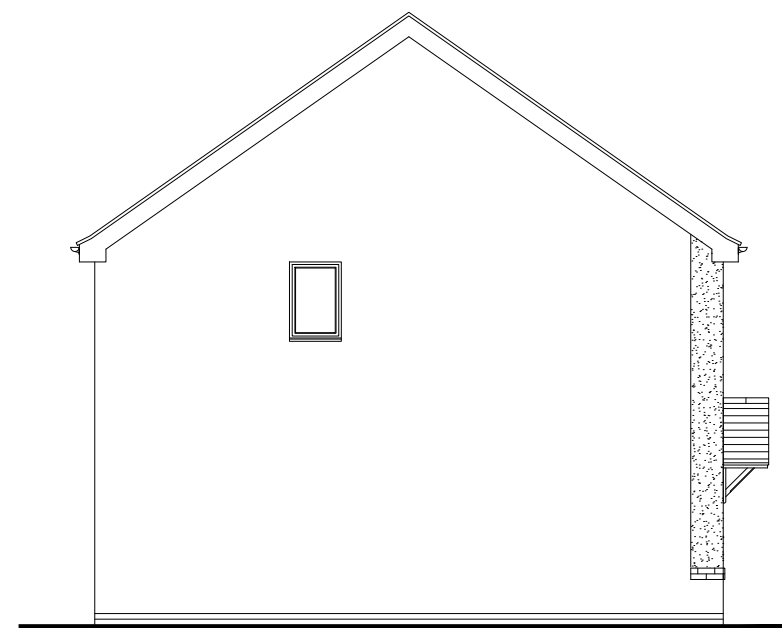


Side Elevation
scale 1:100

 

Persimmon


Project Title The Addleborough - End National Group Portfolio Total Floor Area - 73.60m ² [792sq.ft]			
Drawing Title Proposed Traditional Elevation - T110	Date 01.04.2024	Scale 1:100 @ A3	Drawn GdD
Drawing Status Planning	Dwg. Ref. Ar_End_R25	- T110	Rev. A

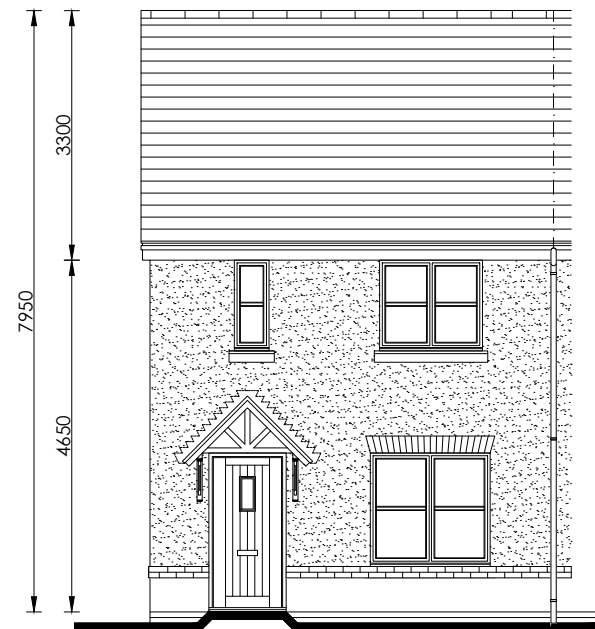


Front Elevation
scale 1:100




Rear Elevation
scale 1:100

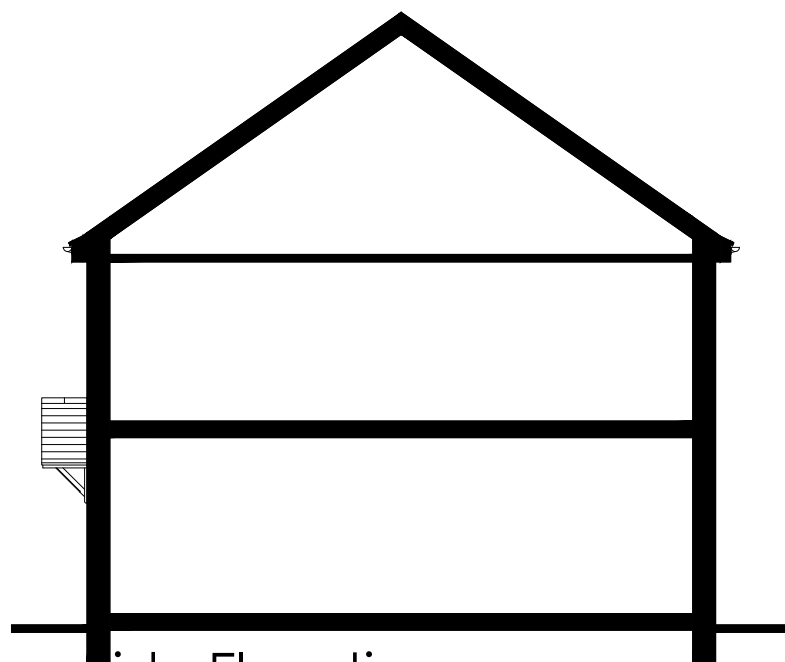


Side Elevation
scale 1:100

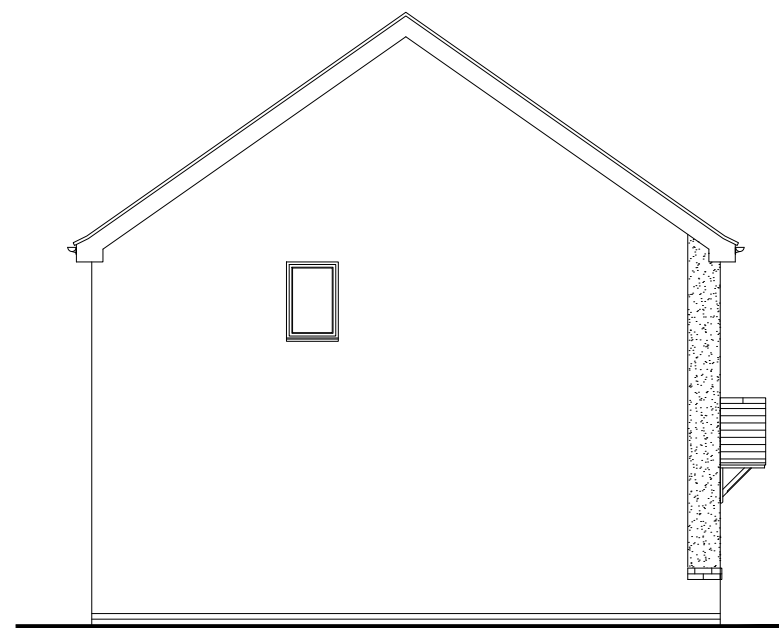

Side Elevation
scale 1:100

 


 Persimmon		Project Title The Addleborough - End National Group Portfolio Total Floor Area - 73.60m ² [792sq.ft]		
Drawing Title Proposed Traditional Elevation - T111	Date 01.04.2024	Scale 1:100 @ A3	Drawn GdD	
Drawing Status Planning	Dwg. Ref. Ar_End_R25	- T111	Rev. A	

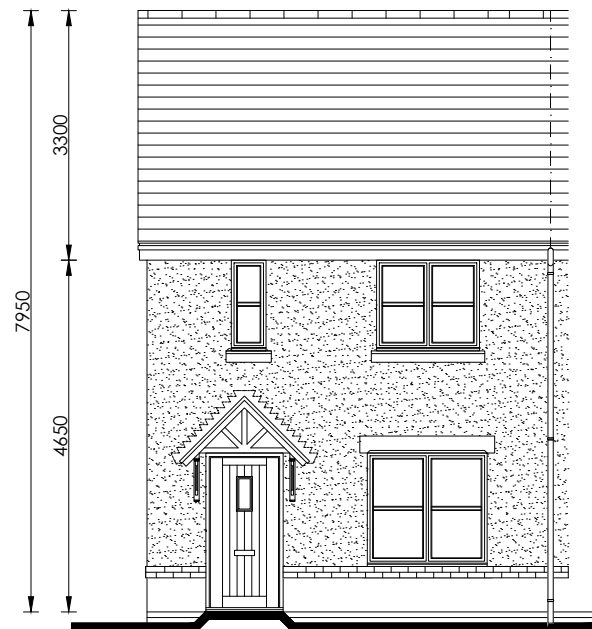


Front Elevation
scale 1:100




Rear Elevation
scale 1:100

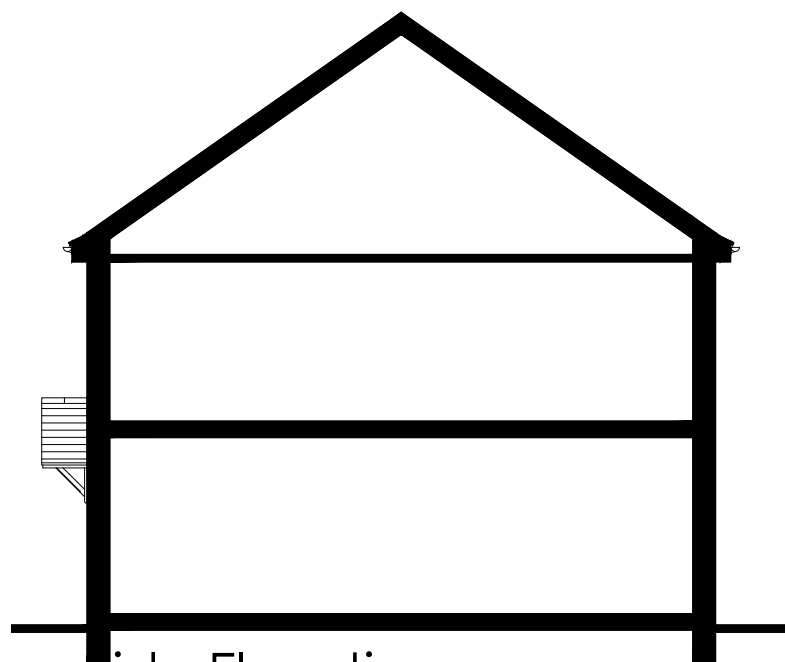


Side Elevation
scale 1:100

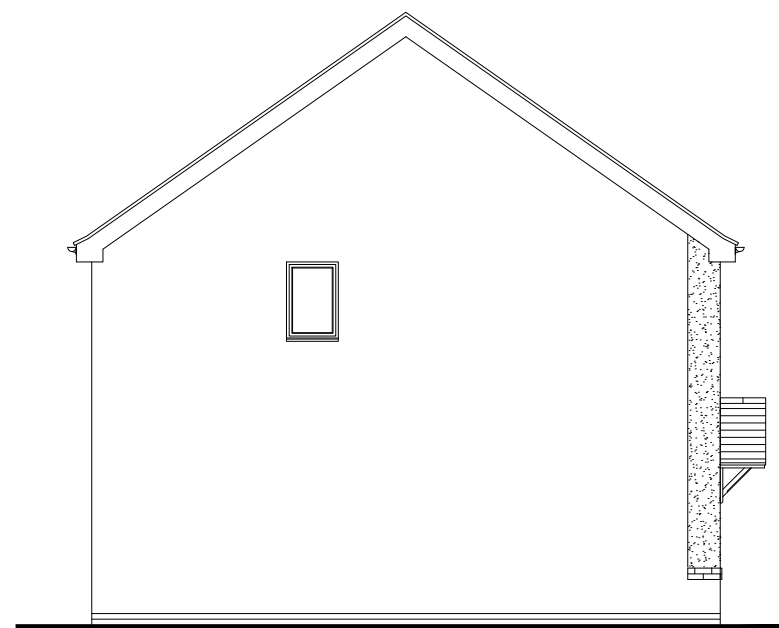

Side Elevation
scale 1:100

 


 Persimmon		Project Title The Addlebrough - End National Group Portfolio Total Floor Area - 73.60m ² [792sq.ft]		
Drawing Title Proposed Traditional Elevation - T112	Date 01.04.2024	Scale 1:100 @ A3	Drawn GdD	
Drawing Status Planning	Dwg. Ref. Ar_End_R25	- T112	Rev. A	

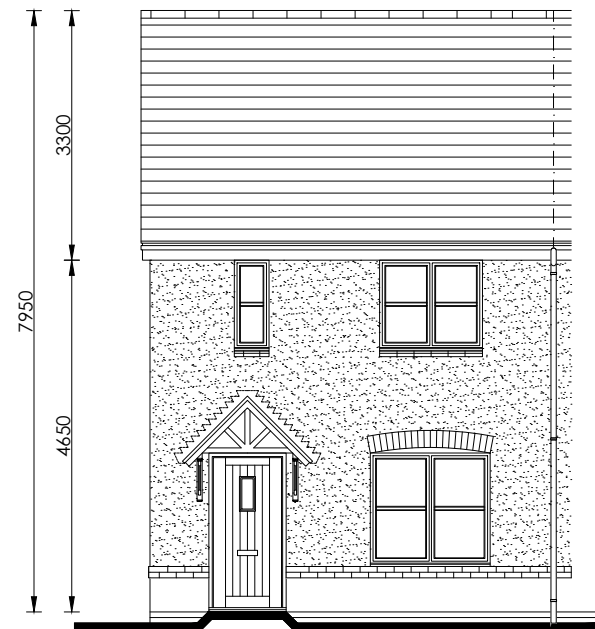


Front Elevation
scale 1:100




Rear Elevation
scale 1:100

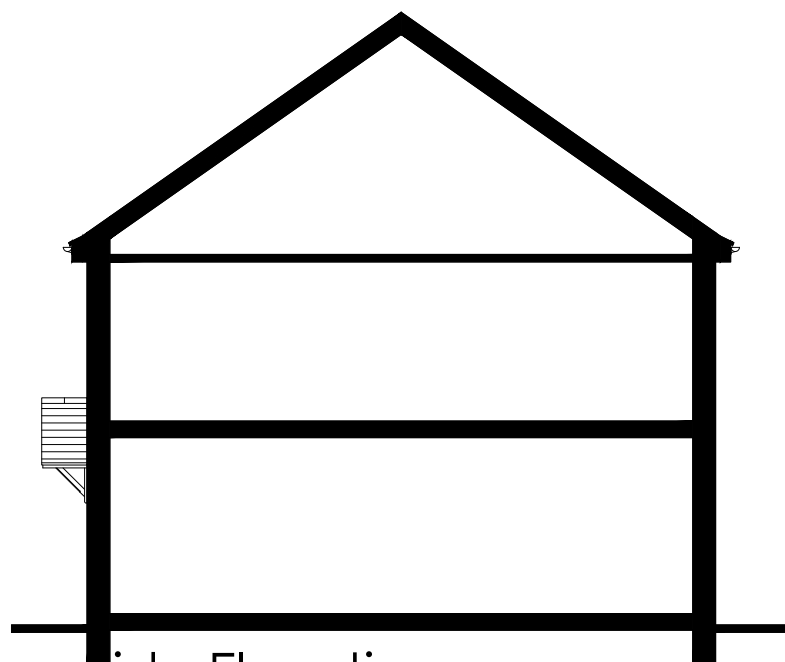


Side Elevation
scale 1:100

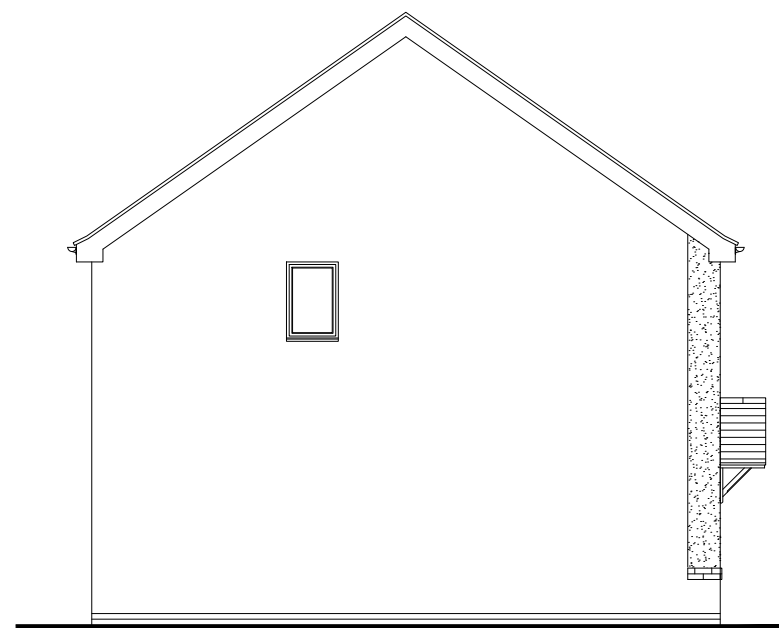

Side Elevation
scale 1:100

 


 Persimmon		Project Title The Addlebrough - End National Group Portfolio Total Floor Area - 73.60m ² [792sq.ft]		
Drawing Title Proposed Traditional Elevation - T113	Date 01.04.2024	Scale 1:100 @ A3	Drawn GdD	
Drawing Status Planning	Dwg. Ref. Ar_End_R25	- T113	Rev. A	

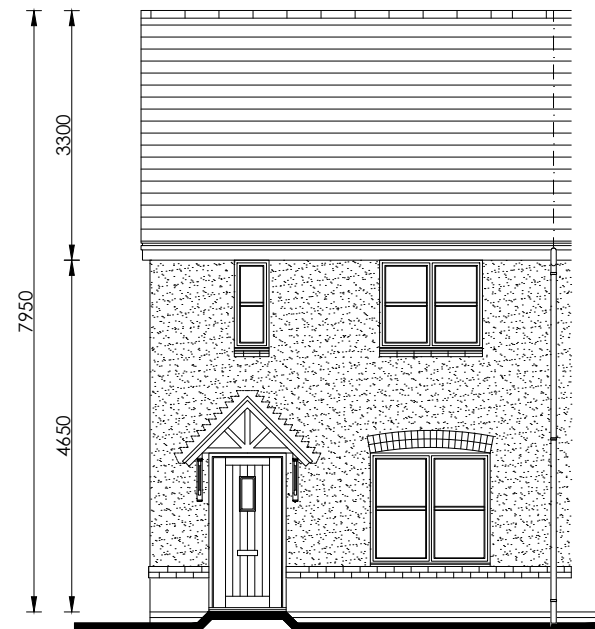


Front Elevation
scale 1:100




Rear Elevation
scale 1:100

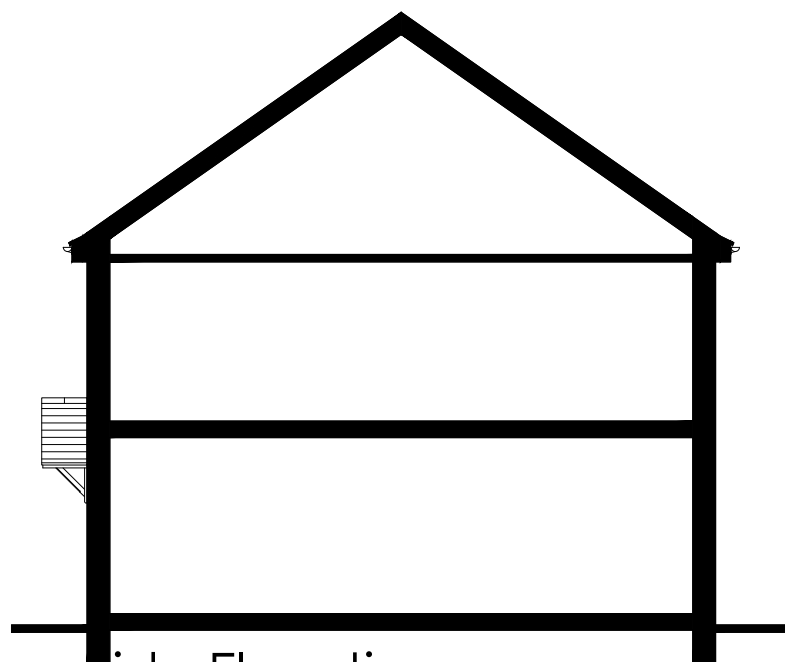


Side Elevation
scale 1:100

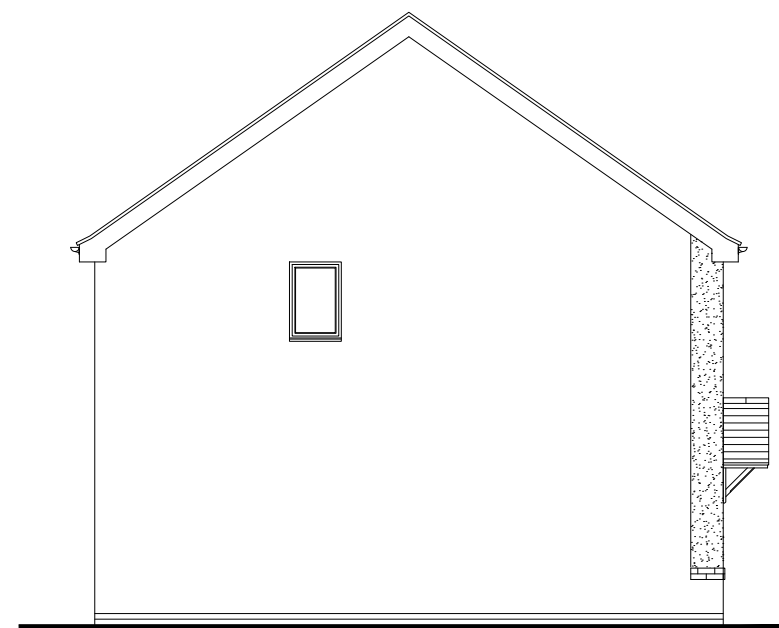

Side Elevation
scale 1:100

 


 Persimmon		Project Title The Addlebrough - End National Group Portfolio Total Floor Area - 73.60m ² [792sq.ft]		
Drawing Title Proposed Traditional Elevation - T114	Date 01.04.2024	Scale 1:100 @ A3	Drawn GdD	
Drawing Status Planning	Dwg. Ref. Ar_End_R25	- T114	Rev. A	

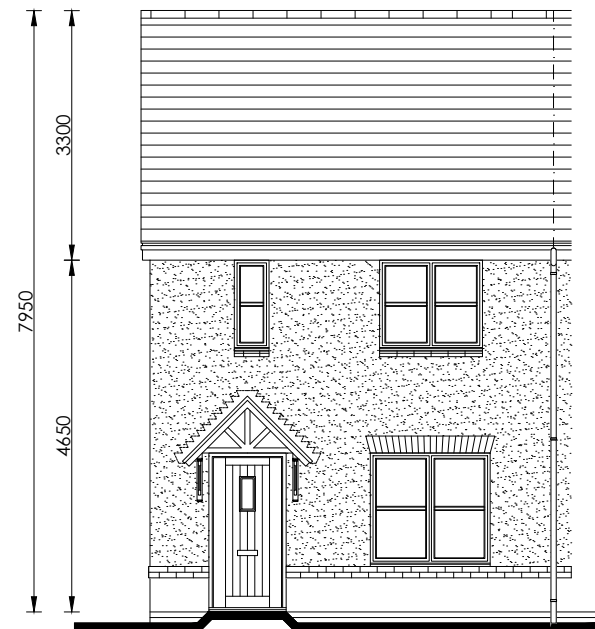


Front Elevation
scale 1:100




Rear Elevation
scale 1:100

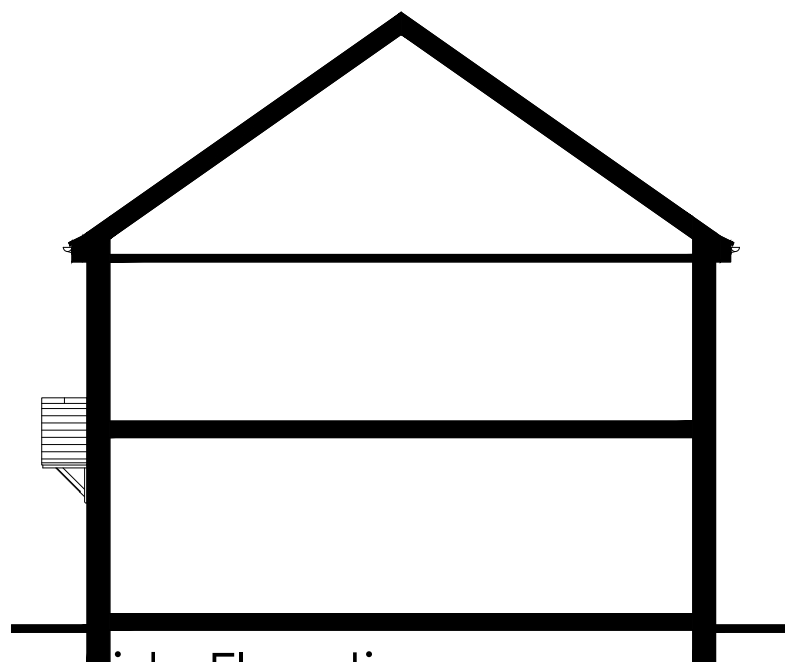


Side Elevation
scale 1:100

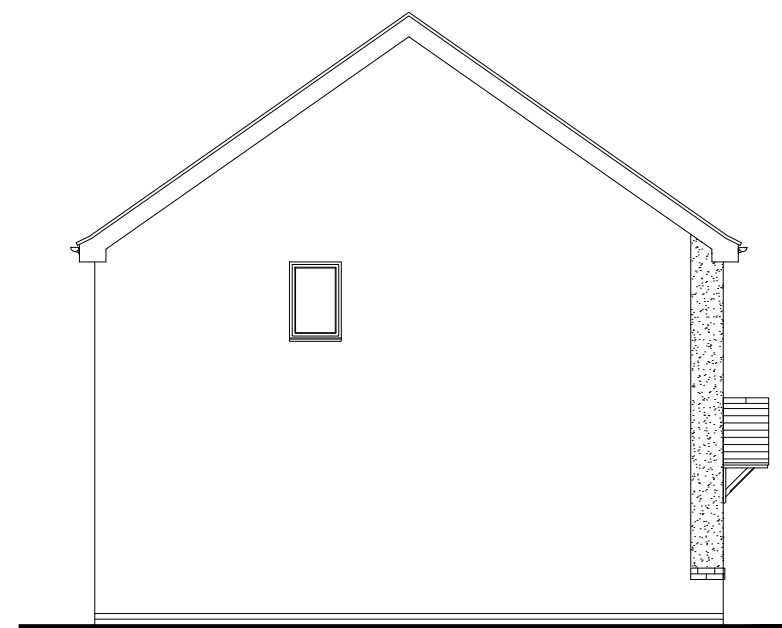

Side Elevation
scale 1:100

 

 Persimmon		Project Title The Addleborough - End National Group Portfolio Total Floor Area - 73.60m ² [792sq.ft]		
Drawing Title Proposed Traditional Elevation - T115	Date 01.04.2024	Scale 1:100 @ A3	Drawn GdD	
Drawing Status Planning	Dwg. Ref. Ar_End_R25	- T115	Rev. A	

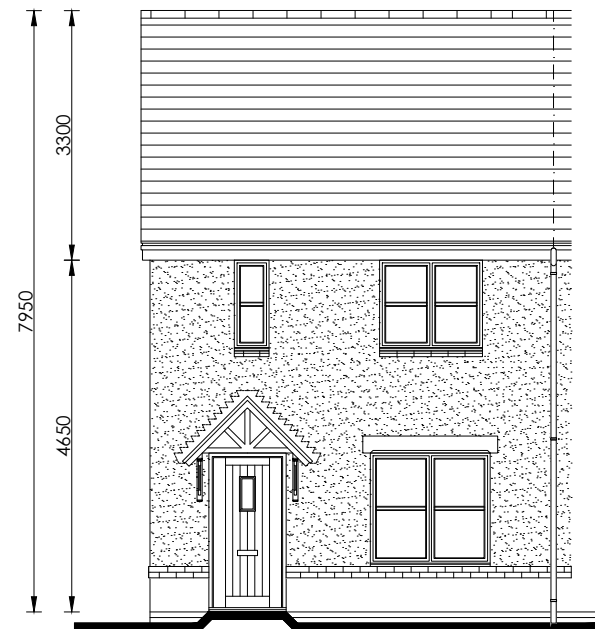


Front Elevation

scale 1:100




Rear Elevation

scale 1:100

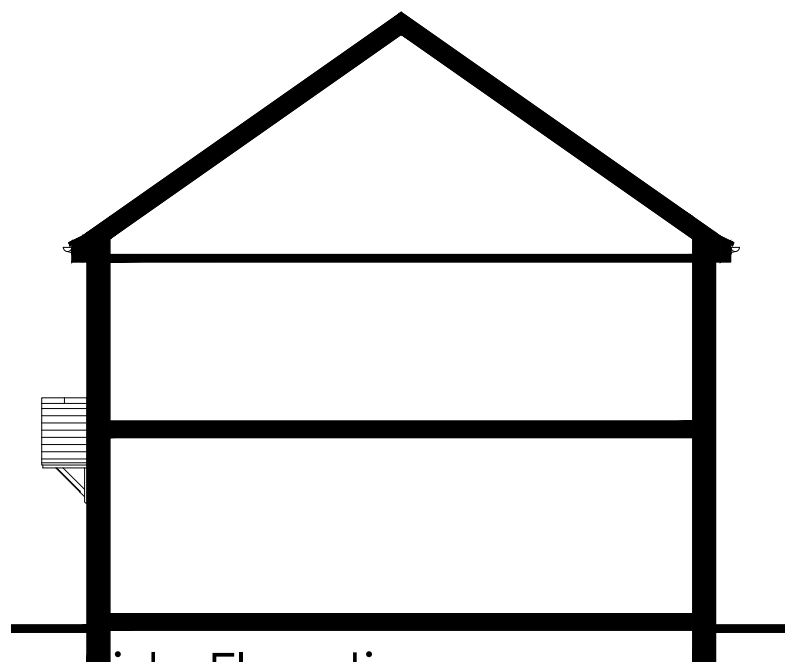


Side Elevation

scale 1:100

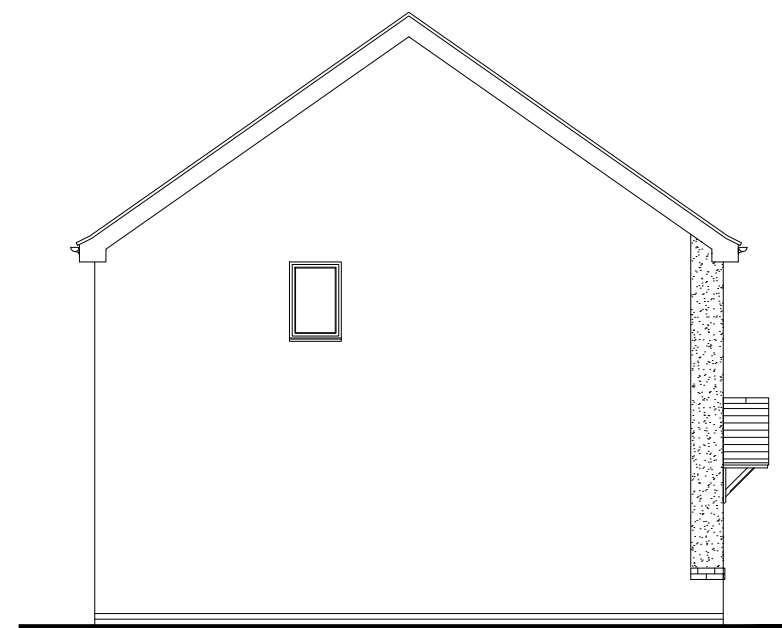

Side Elevation

scale 1:100

 

Persimmon

Project Title
The Addlebrough - End
National Group Portfolio
Total Floor Area - 73.60m² [792sq.ft]

Drawing Title
Proposed Traditional Elevation - T116

Date
01.04.2024

Scale
1:100 @ A3

Drawn
GdD

Drawing Status
Planning

Dwg. Ref.
Ar_End_R25

Rev.
A

- T116


Rev.
A




Front Elevation
scale 1:100




Rear Elevation
scale 1:100

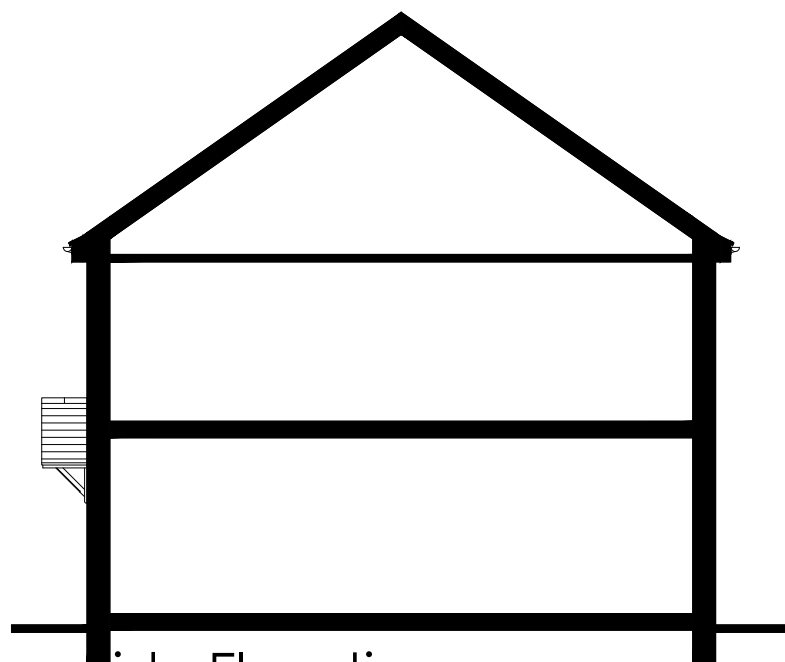

Side Elevation
scale 1:100

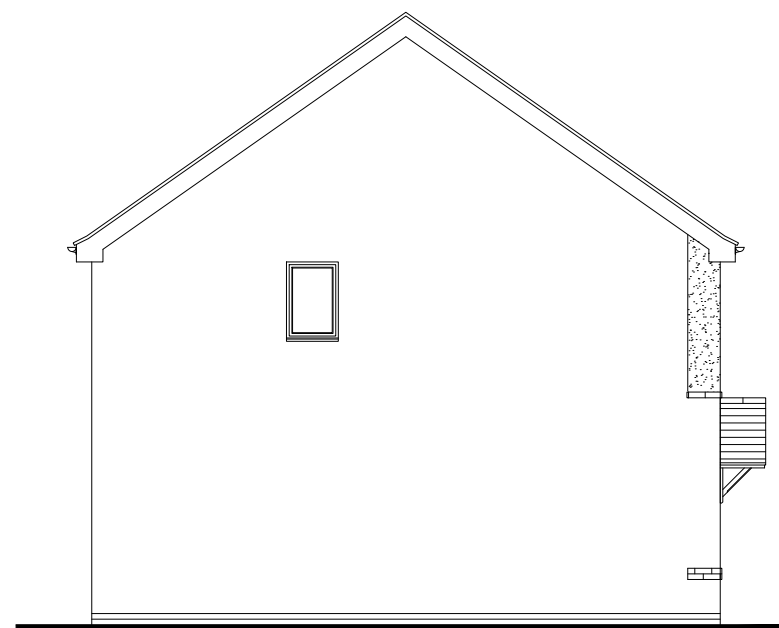

Side Elevation
scale 1:100

 


 Persimmon		Project Title The Addlebrough - End National Group Portfolio Total Floor Area - 73.60m ² [792sq.ft]		
Drawing Title Proposed Traditional Elevation - T201	Date 01.04.2024	Scale 1:100 @ A3	Drawn GdD	
Drawing Status Planning	Dwg. Ref. Ar_End_R25	- T201	Rev. A	




Front Elevation
scale 1:100




Rear Elevation
scale 1:100

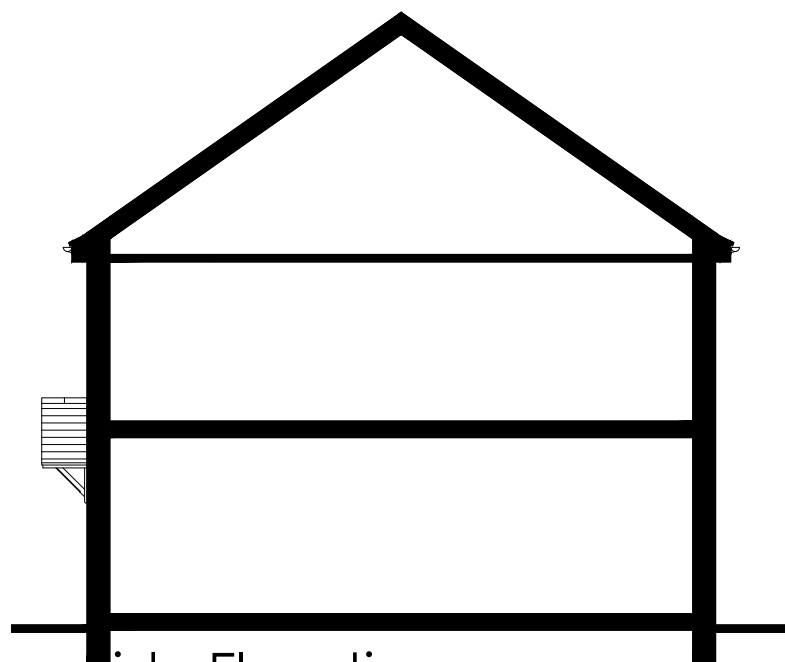

Side Elevation
scale 1:100

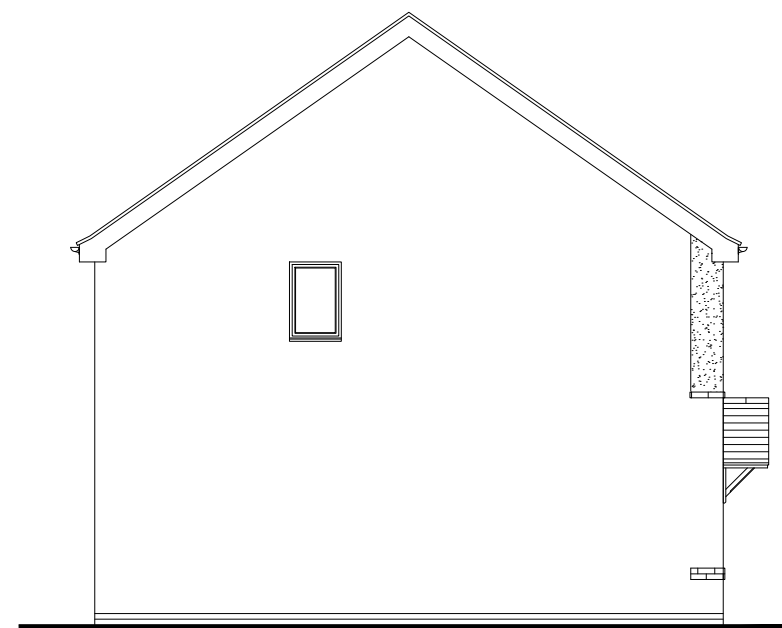

Side Elevation
scale 1:100

 


 Persimmon		Project Title The Addlebrough - End National Group Portfolio Total Floor Area - 73.60m ² [792sq.ft]		
Drawing Title Proposed Traditional Elevation - T202	Date 01.04.2024	Scale 1:100 @ A3	Drawn GdD	
Drawing Status Planning	Dwg. Ref. Ar_End_R25	- T202	Rev. A	




Front Elevation
scale 1:100




Rear Elevation
scale 1:100

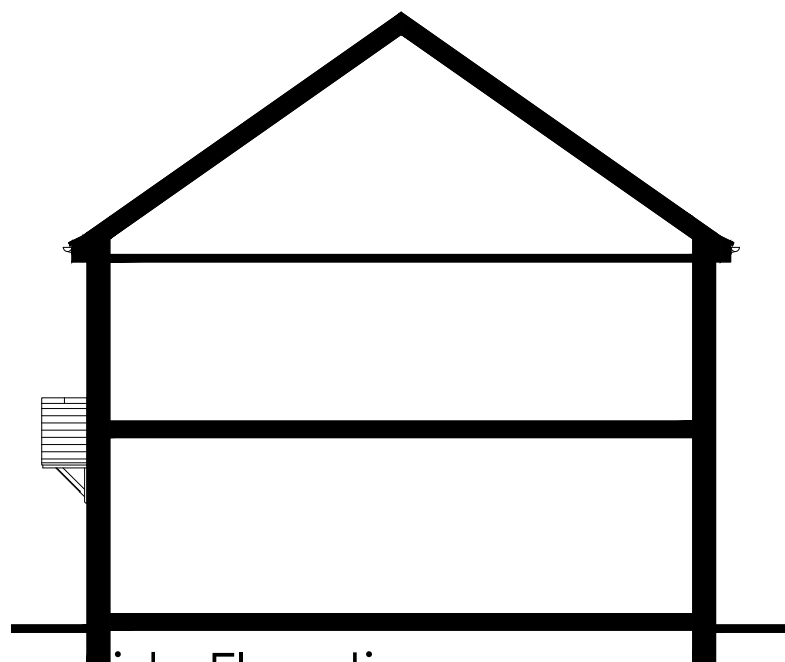

Side Elevation
scale 1:100

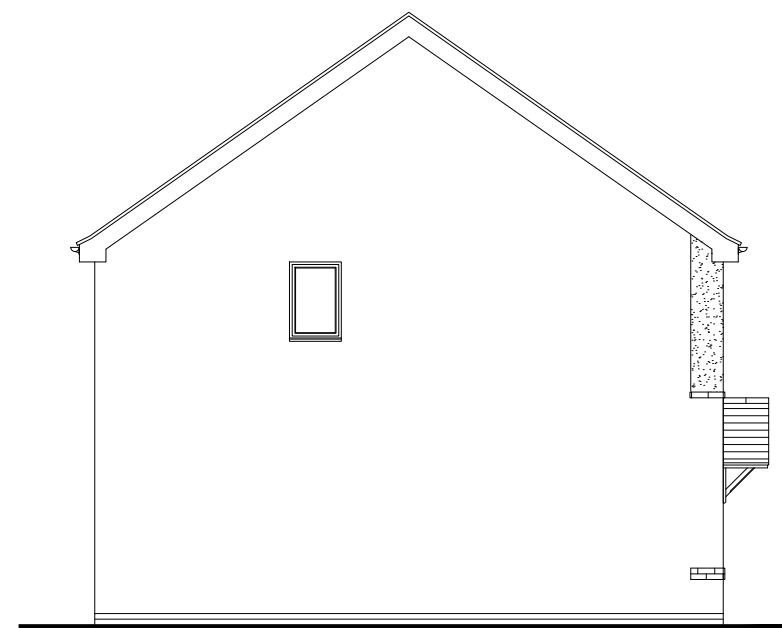

Side Elevation
scale 1:100

 


 Persimmon		Project Title The Addlebrough - End National Group Portfolio Total Floor Area - 73.60m ² [792sq.ft]		
Drawing Title Proposed Traditional Elevation - T203	Date 01.04.2024	Scale 1:100 @ A3	Drawn GdD	
Drawing Status Planning	Dwg. Ref. Ar_End_R25	- T203	Rev. A	




Front Elevation
scale 1:100




Rear Elevation
scale 1:100

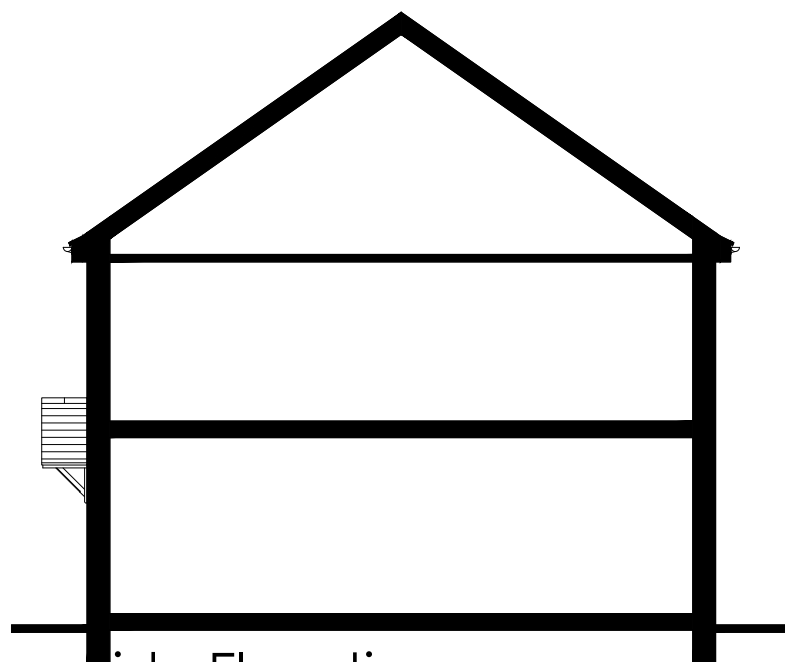

Side Elevation
scale 1:100

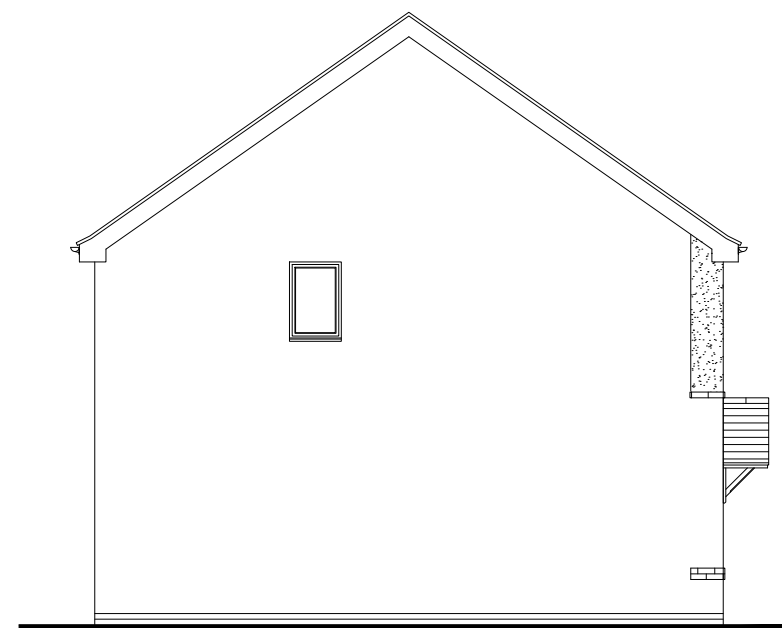

Side Elevation
scale 1:100

 


 Persimmon		Project Title The Addlebrough - End National Group Portfolio Total Floor Area - 73.60m ² [792sq.ft]		
Drawing Title Proposed Traditional Elevation - T204	Date 01.04.2024	Scale 1:100 @ A3	Drawn GdD	
Drawing Status Planning	Dwg. Ref. Ar_End_R25	- T204	Rev. A	




Front Elevation
scale 1:100




Rear Elevation
scale 1:100

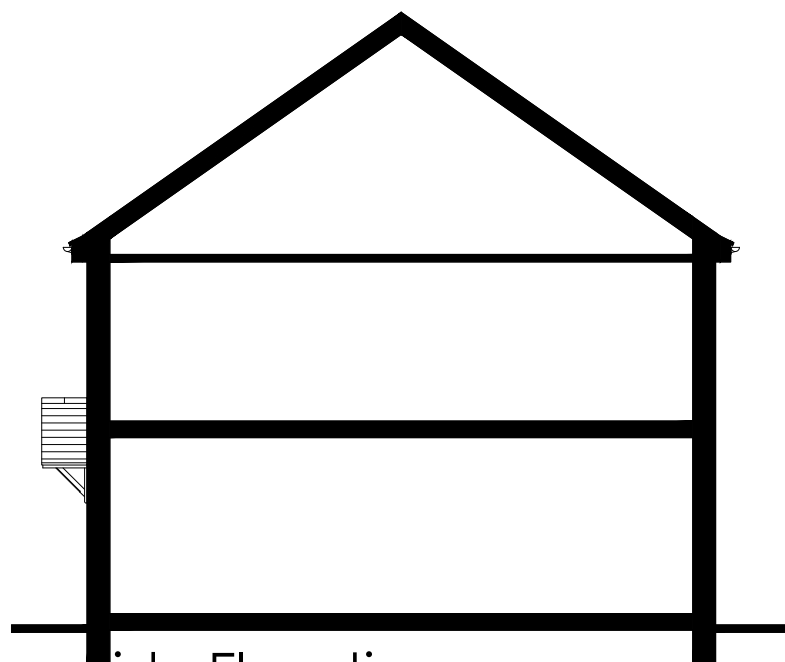

Side Elevation
scale 1:100

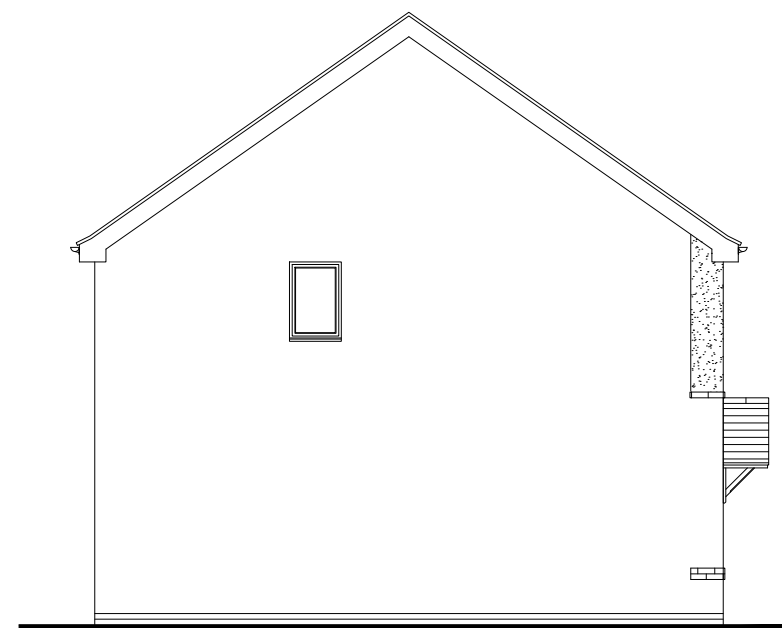

Side Elevation
scale 1:100

 

Persimmon


Project Title The Addlebrough - End National Group Portfolio Total Floor Area - 73.60m ² [792sq.ft]			
Drawing Title Proposed Traditional Elevation - T205	Date 01.04.2024	Scale 1:100 @ A3	Drawn GdD
Drawing Status Planning	Dwg. Ref. Ar_End_R25	- T205	Rev. A




Front Elevation
scale 1:100




Rear Elevation
scale 1:100

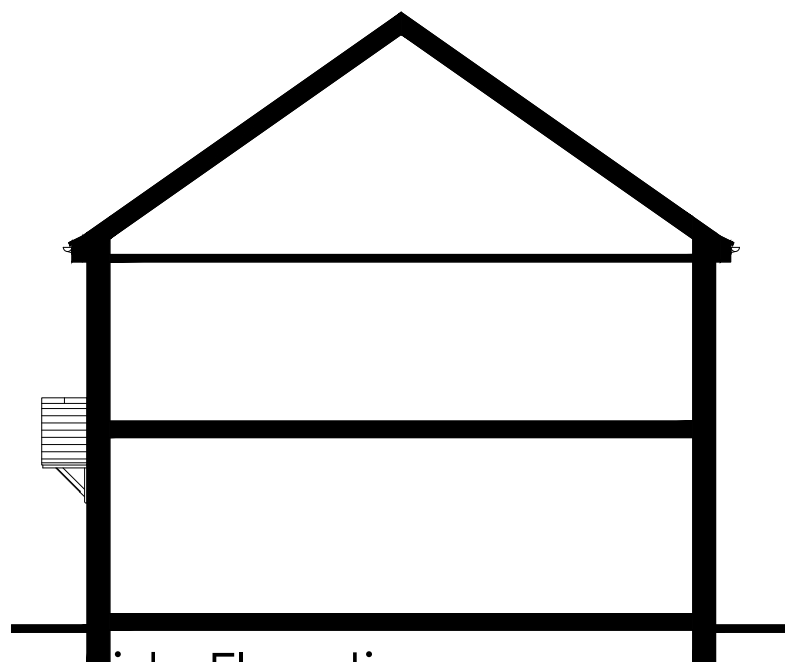

Side Elevation
scale 1:100

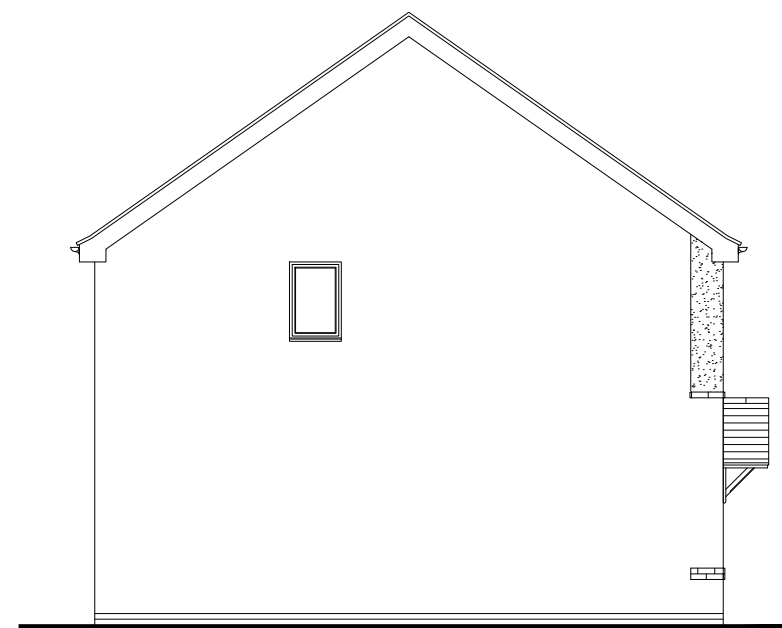

Side Elevation
scale 1:100

 


 Persimmon		Project Title The Addlebrough - End National Group Portfolio Total Floor Area - 73.60m ² [792sq.ft]		
Drawing Title Proposed Traditional Elevation - T206	Date 01.04.2024	Scale 1:100 @ A3	Drawn GdD	
Drawing Status Planning	Dwg. Ref. Ar_End_R25	- T206	Rev. A	




Front Elevation
scale 1:100




Rear Elevation
scale 1:100

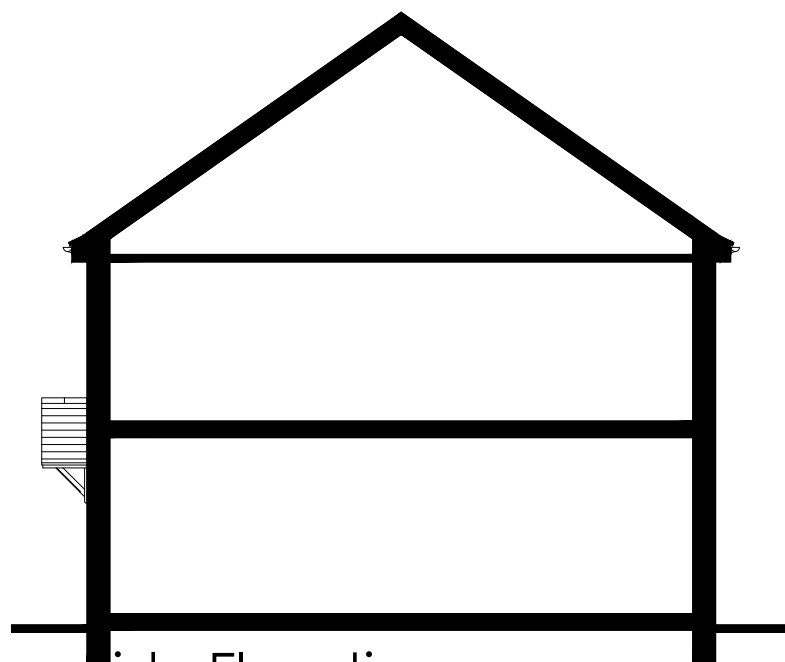

Side Elevation
scale 1:100

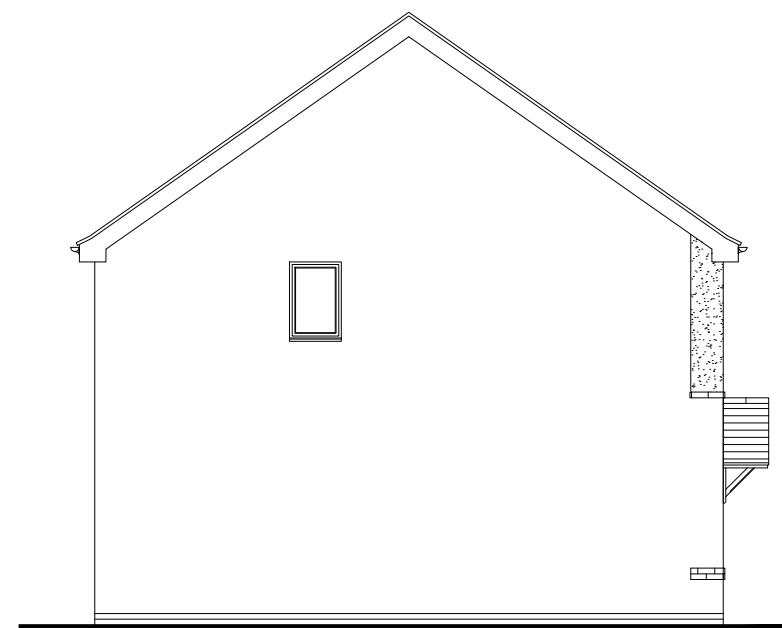

Side Elevation
scale 1:100

 

Persimmon


Project Title The Addlebrough - End National Group Portfolio Total Floor Area - 73.60m ² [792sq.ft]			
Drawing Title Proposed Traditional Elevation - T207	Date 01.04.2024	Scale 1:100 @ A3	Drawn GdD
Drawing Status Planning	Dwg. Ref. Ar_End_R25	- T207	Rev. A




Front Elevation
scale 1:100




Rear Elevation
scale 1:100

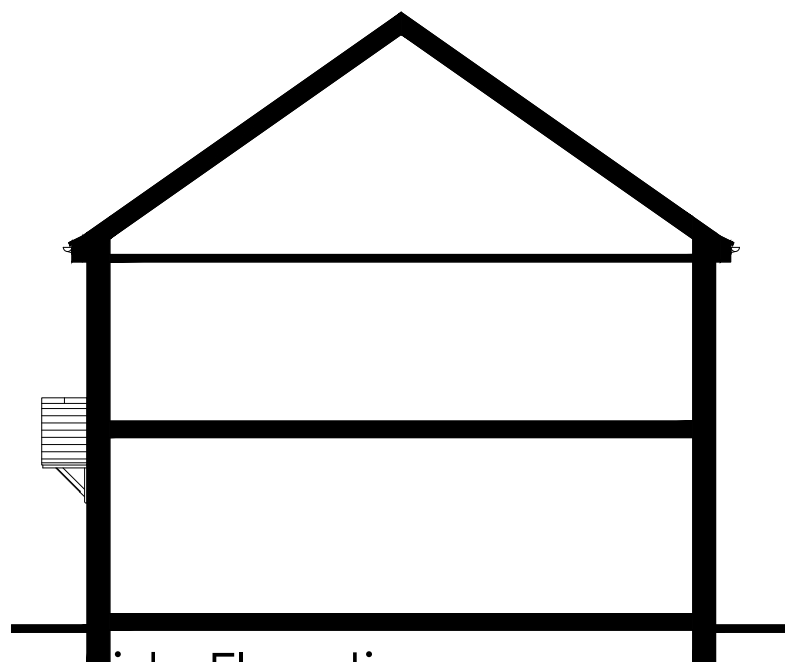

Side Elevation
scale 1:100

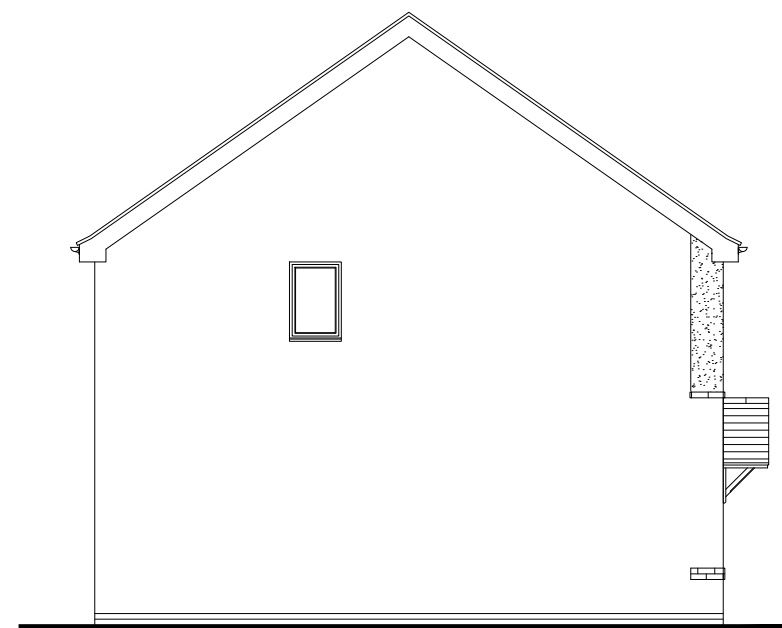

Side Elevation
scale 1:100

 


 Persimmon		Project Title The Addlebrough - End National Group Portfolio Total Floor Area - 73.60m ² [792sq.ft]		
Drawing Title Proposed Traditional Elevation - T208	Date 01.04.2024	Scale 1:100 @ A3	Drawn GdD	
Drawing Status Planning	Dwg. Ref. Ar_End_R25	- T208	Rev. A	




Front Elevation
scale 1:100




Rear Elevation
scale 1:100

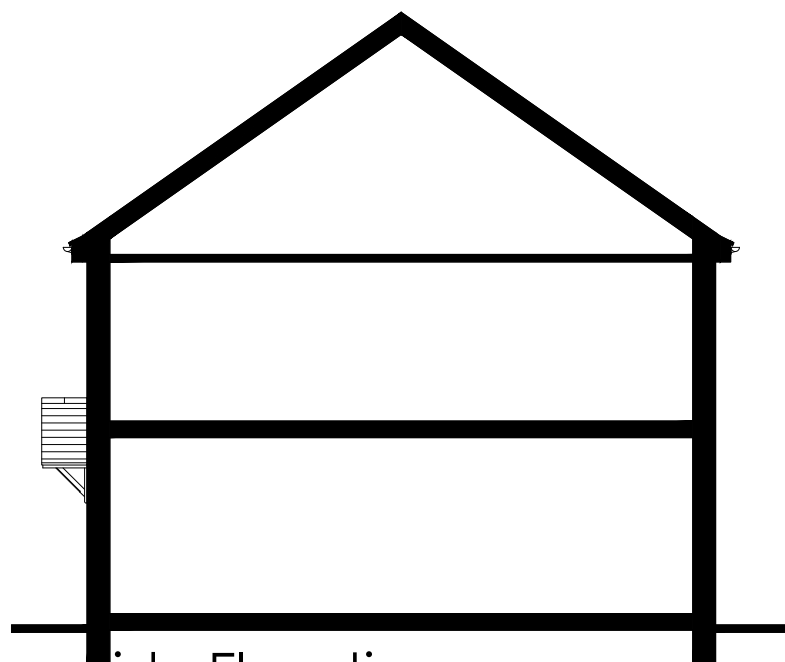

Side Elevation
scale 1:100

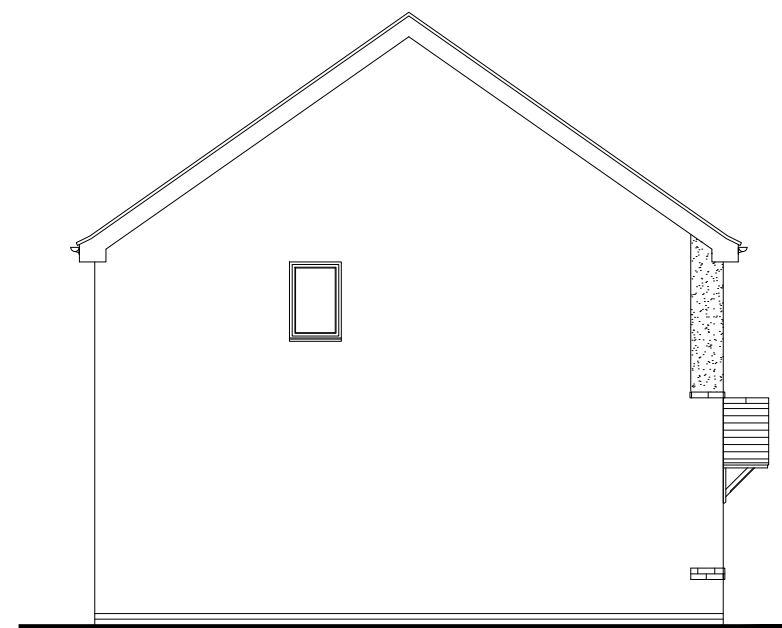

Side Elevation
scale 1:100

 


 Persimmon		Project Title The Addlebrough - End National Group Portfolio Total Floor Area - 73.60m ² [792sq.ft]		
Drawing Title Proposed Traditional Elevation - T209	Date 01.04.2024	Scale 1:100 @ A3	Drawn GdD	
Drawing Status Planning	Dwg. Ref. Ar_End_R25	- T209	Rev. A	




Front Elevation
scale 1:100




Rear Elevation
scale 1:100

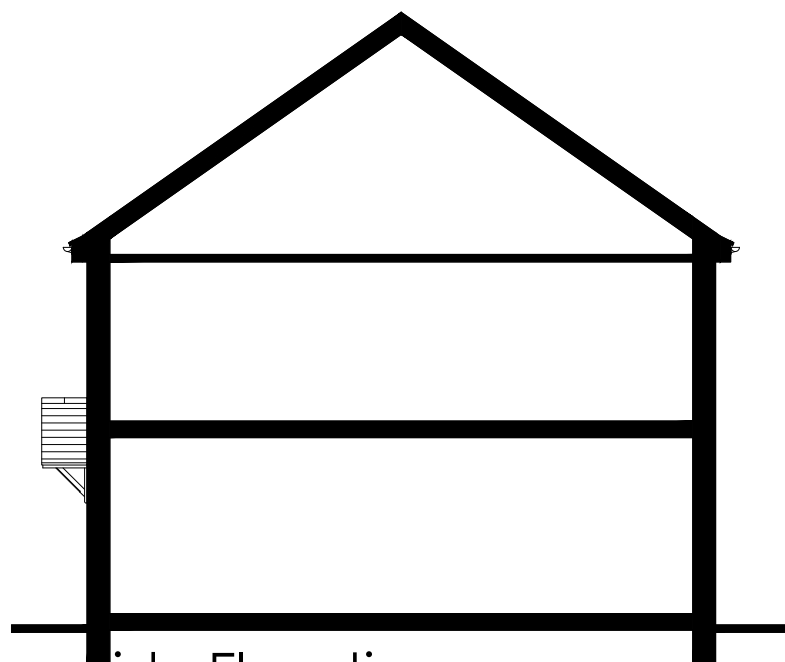

Side Elevation
scale 1:100

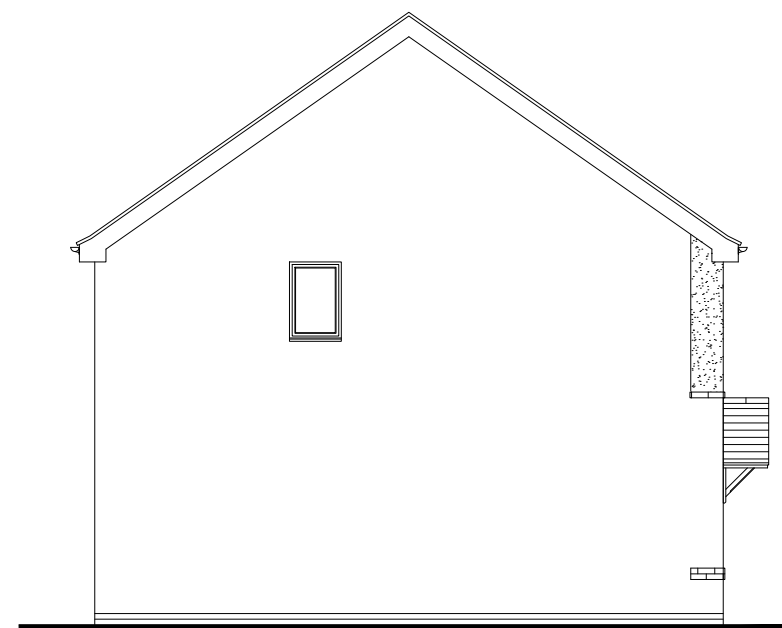

Side Elevation
scale 1:100

 


 Persimmon		Project Title The Addleborough - End National Group Portfolio Total Floor Area - 73.60m ² [792sq.ft]		
Drawing Title Proposed Traditional Elevation - T210	Date 01.04.2024	Scale 1:100 @ A3	Drawn GdD	
Drawing Status Planning	Dwg. Ref. Ar_End_R25	- T210	Rev. A	




Front Elevation
scale 1:100




Rear Elevation
scale 1:100

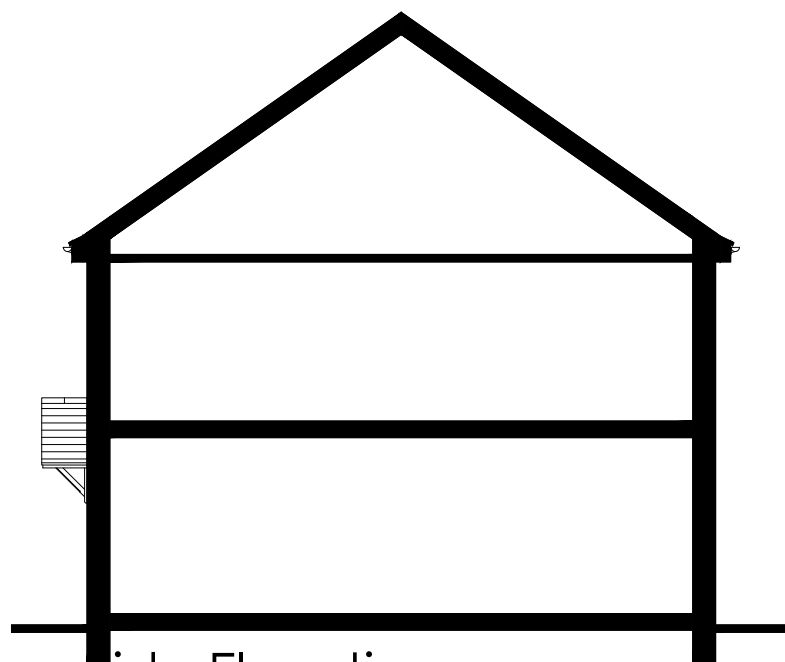

Side Elevation
scale 1:100

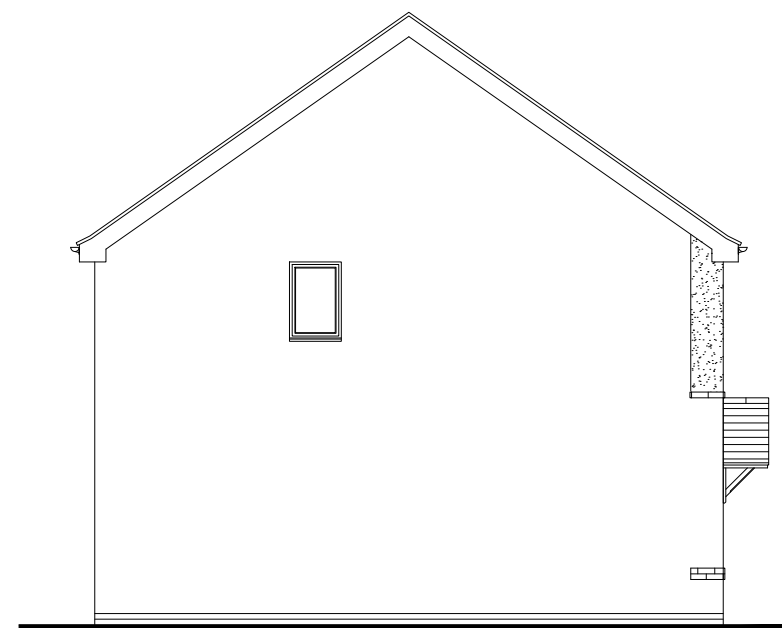

Side Elevation
scale 1:100

 


 Persimmon		Project Title The Addleborough - End National Group Portfolio Total Floor Area - 73.60m ² [792sq.ft]		
Drawing Title Proposed Traditional Elevation - T211	Date 01.04.2024	Scale 1:100 @ A3	Drawn GdD	
Drawing Status Planning	Dwg. Ref. Ar_End_R25	- T211	Rev. A	




Front Elevation
scale 1:100




Rear Elevation
scale 1:100

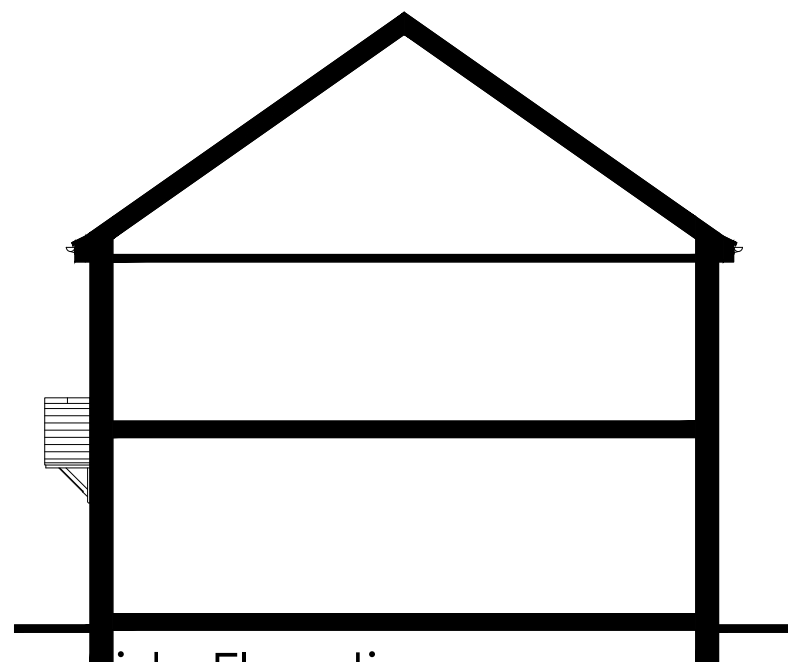

Side Elevation
scale 1:100

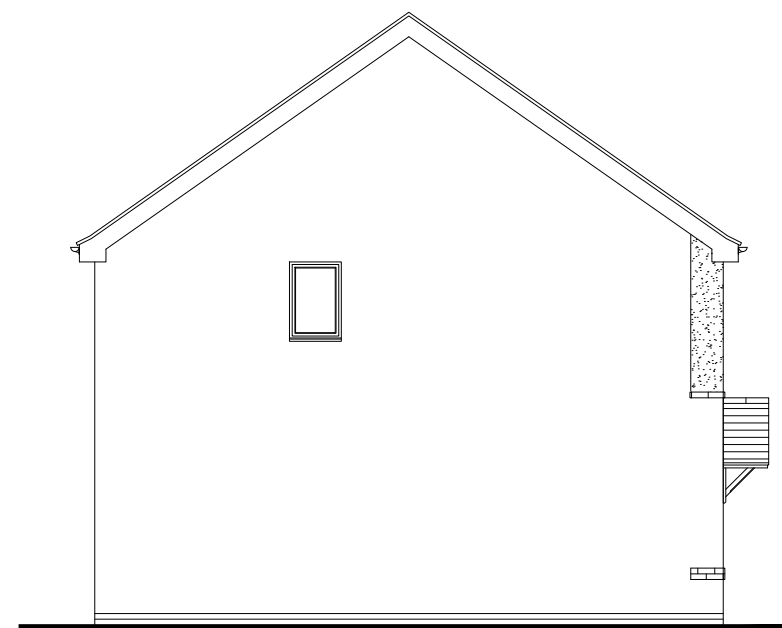

Side Elevation
scale 1:100

 


 Persimmon		Project Title The Addlebrough - End National Group Portfolio Total Floor Area - 73.60m ² [792sq.ft]		
Drawing Title Proposed Traditional Elevation - T212	Date 01.04.2024	Scale 1:100 @ A3	Drawn GdD	
Drawing Status Planning	Dwg. Ref. Ar_End_R25	- T212	Rev. A	




Front Elevation
scale 1:100




Rear Elevation
scale 1:100

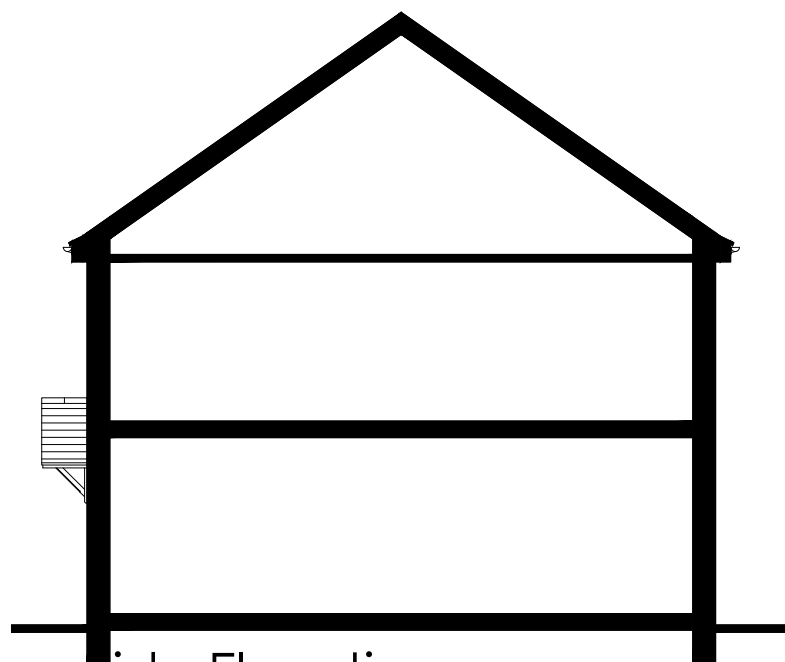

Side Elevation
scale 1:100

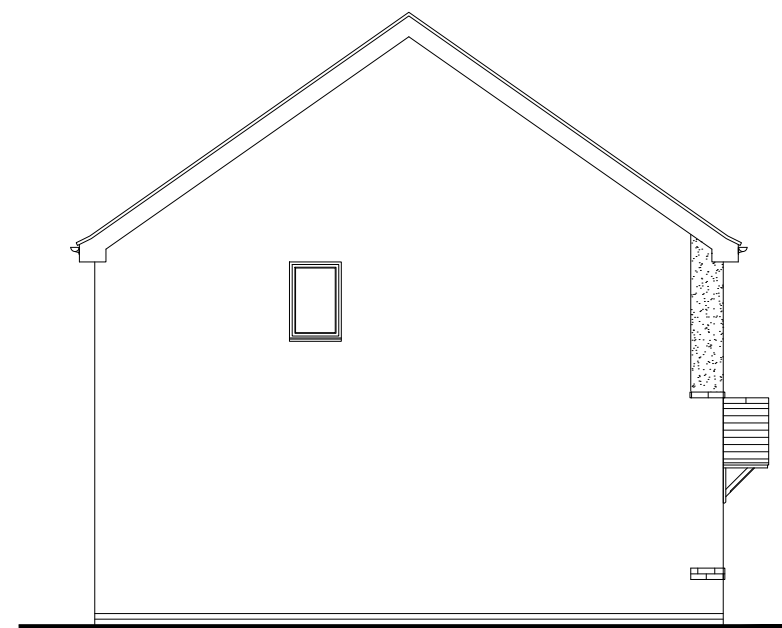

Side Elevation
scale 1:100

 


 Persimmon		Project Title The Addleborough - End National Group Portfolio Total Floor Area - 73.60m ² [792sq.ft]		
Drawing Title Proposed Traditional Elevation - T213	Date 01.04.2024	Scale 1:100 @ A3	Drawn GdD	
Drawing Status Planning	Dwg. Ref. Ar_End_R25	- T213	Rev. A	




Front Elevation
scale 1:100




Rear Elevation
scale 1:100

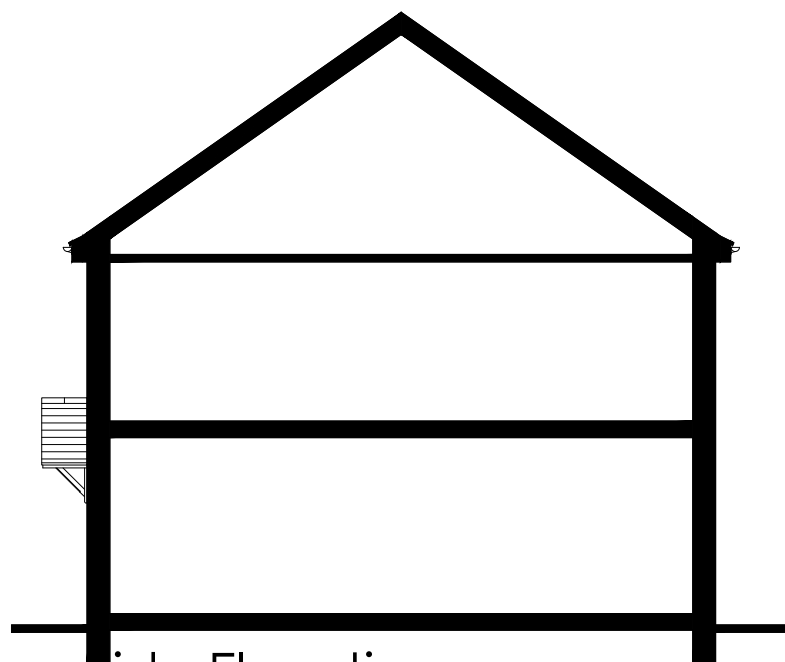

Side Elevation
scale 1:100

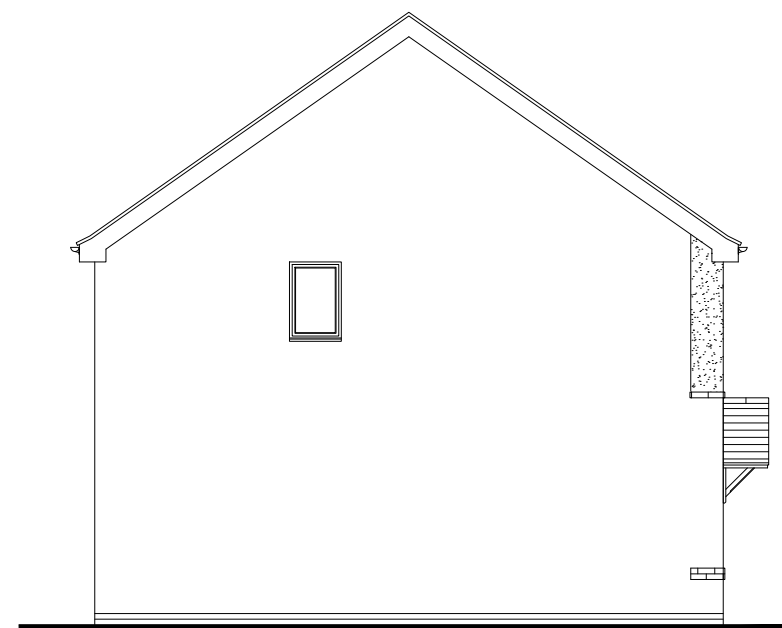

Side Elevation
scale 1:100

 

Persimmon

Project Title
The Addlebrough - End
National Group Portfolio
Total Floor Area - 73.60m² [792sq.ft]

Drawing Title
Proposed Traditional Elevation - T214

Date
01.04.2024

Scale
1:100 @ A3

Drawn
GdD

Drawing Status
Planning

Dwg. Ref.
Ar_End_R25


Rev.
- T214
A




Front Elevation
scale 1:100




Rear Elevation
scale 1:100

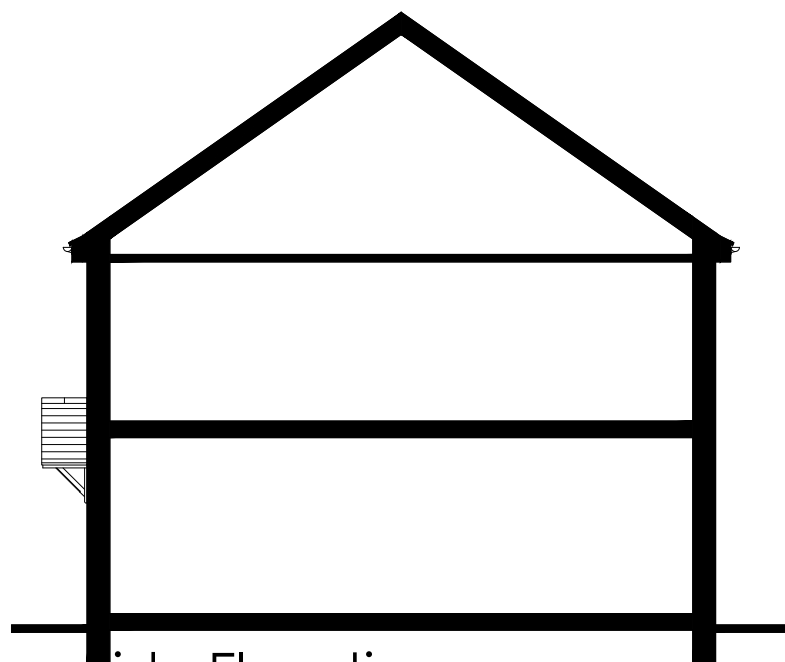

Side Elevation
scale 1:100

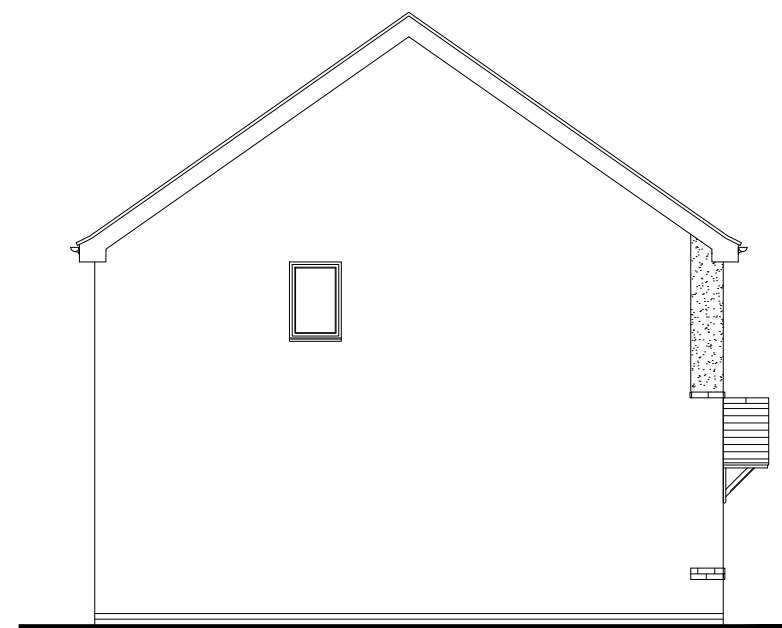

Side Elevation
scale 1:100

 

Persimmon

Project Title The Addleborough - End National Group Portfolio Total Floor Area - 73.60m ² [792sq.ft]			
Drawing Title Proposed Traditional Elevation - T215	Date 01.04.2024	Scale 1:100 @ A3	Drawn GdD
Drawing Status Planning	Dwg. Ref. Ar_End_R25	- T215	Rev. A




Front Elevation

scale 1:100




Rear Elevation

scale 1:100

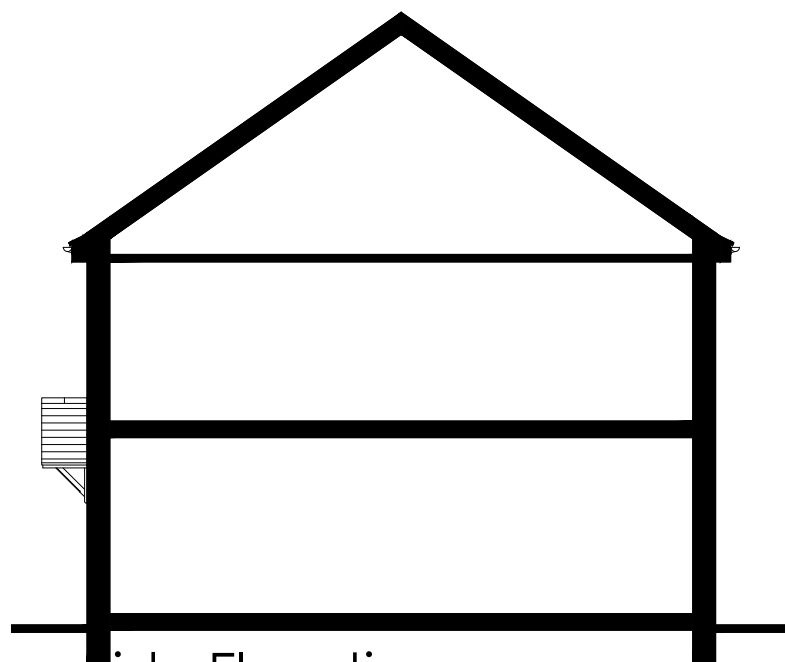


Side Elevation

scale 1:100

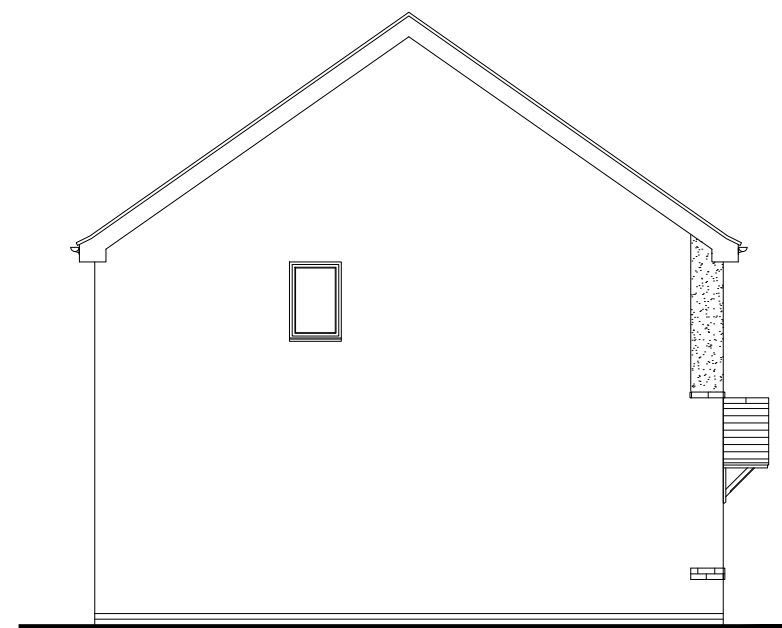

Side Elevation

scale 1:100

 

Persimmon

Project Title
The Addleborough - End
National Group Portfolio
Total Floor Area - 73.60m² [792sq.ft]

Drawing Title
Proposed Traditional Elevation - T216

Date
01.04.2024

Scale
1:100 @ A3

Drawn
GdD

Drawing Status
Planning

Dwg. Ref.
Ar_End_R25

Rev.
A


- T216




Front Elevation
scale 1:100




Rear Elevation
scale 1:100

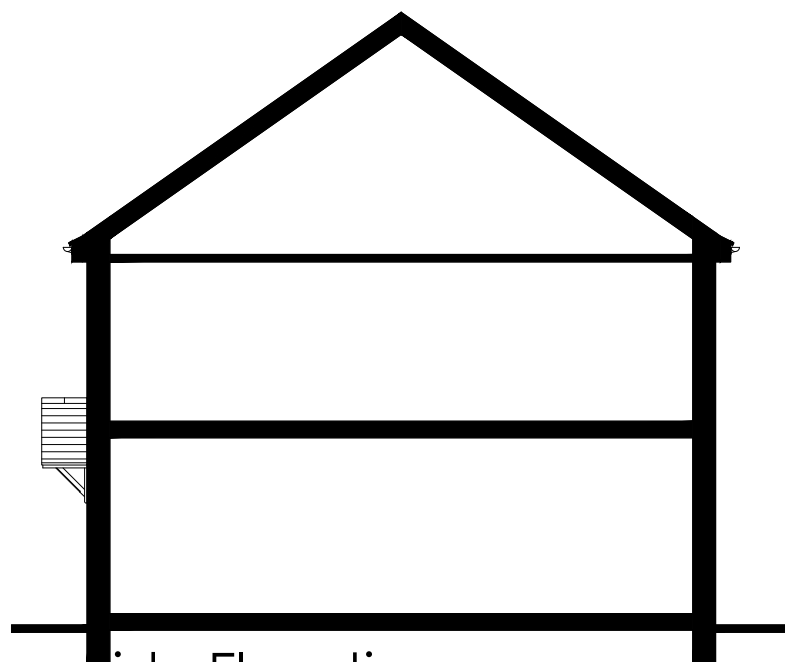

Side Elevation
scale 1:100

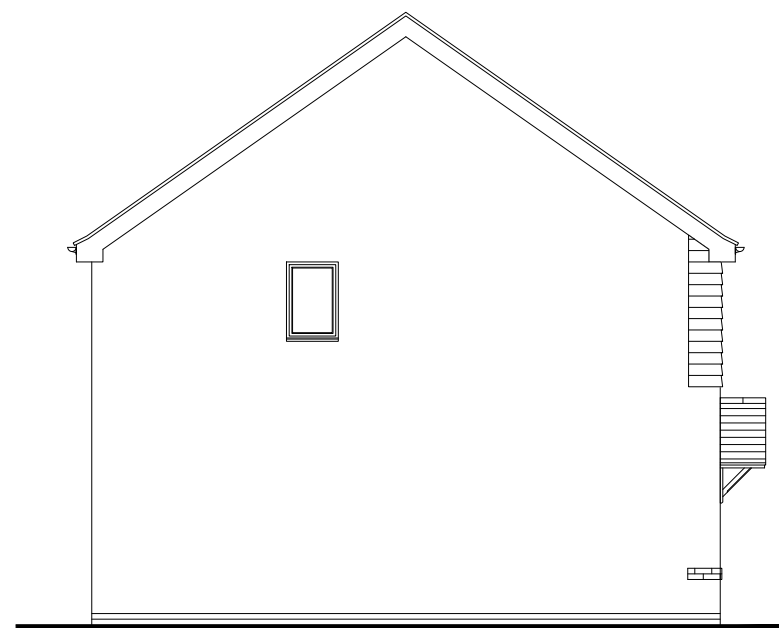

Side Elevation
scale 1:100

 

Persimmon


Project Title The Addlebrough - End National Group Portfolio Total Floor Area - 73.60m ² [792sq.ft]			
Drawing Title Proposed Traditional Elevation - T301	Date 01.04.2024	Scale 1:100 @ A3	Drawn GdD
Drawing Status Planning	Dwg. Ref. Ar_End_R25	- T301	Rev. A




Front Elevation
scale 1:100




Rear Elevation
scale 1:100

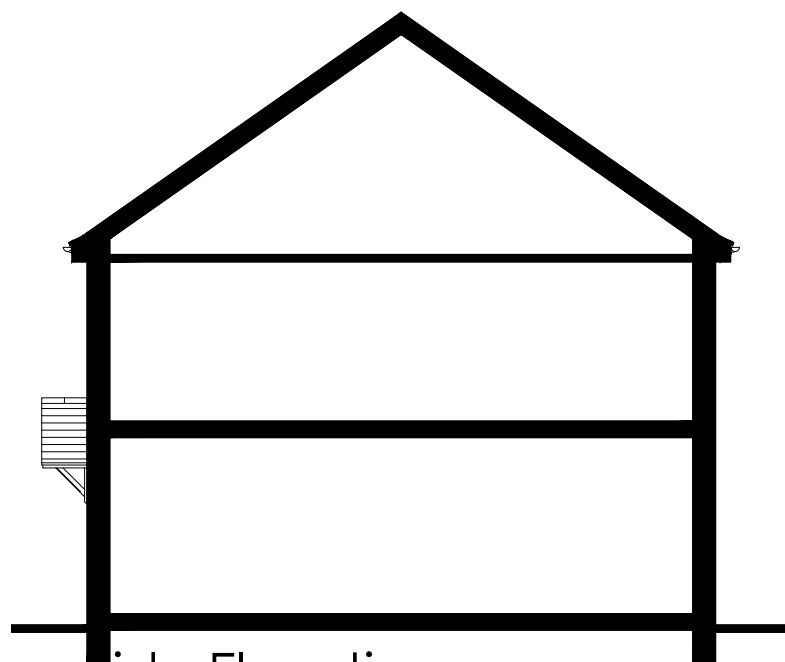

Side Elevation
scale 1:100

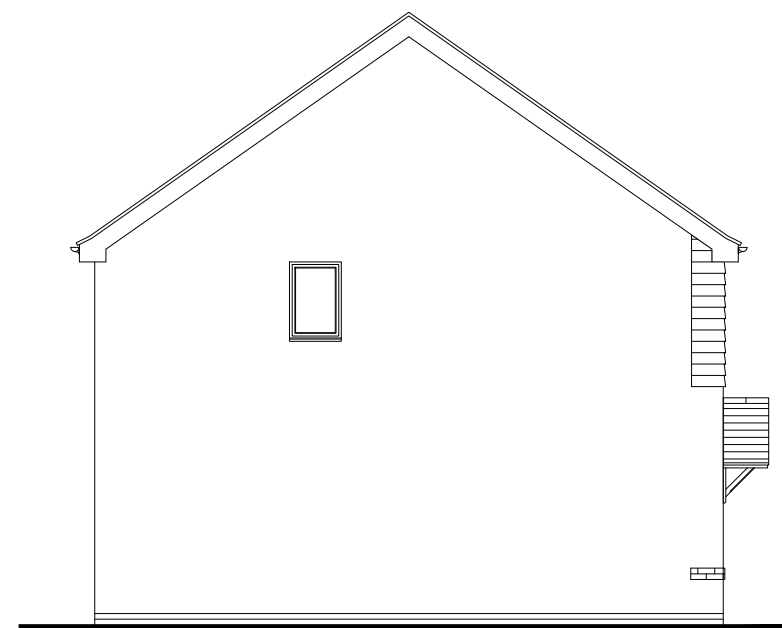

Side Elevation
scale 1:100

 

 Persimmon		Project Title The Addlebrough - End National Group Portfolio Total Floor Area - 73.60m ² [792sq.ft]		
Drawing Title Proposed Traditional Elevation - T302	Date 01.04.2024	Scale 1:100 @ A3	Drawn GdD	
Drawing Status Planning	Dwg. Ref. Ar_End_R25	- T302	Rev. A	




Front Elevation

scale 1:100




Rear Elevation

scale 1:100

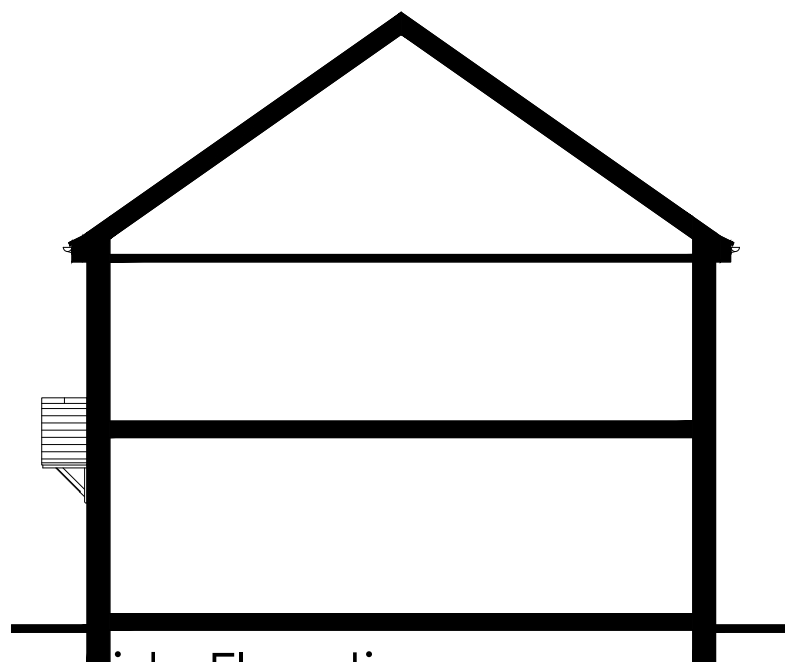


Side Elevation

scale 1:100

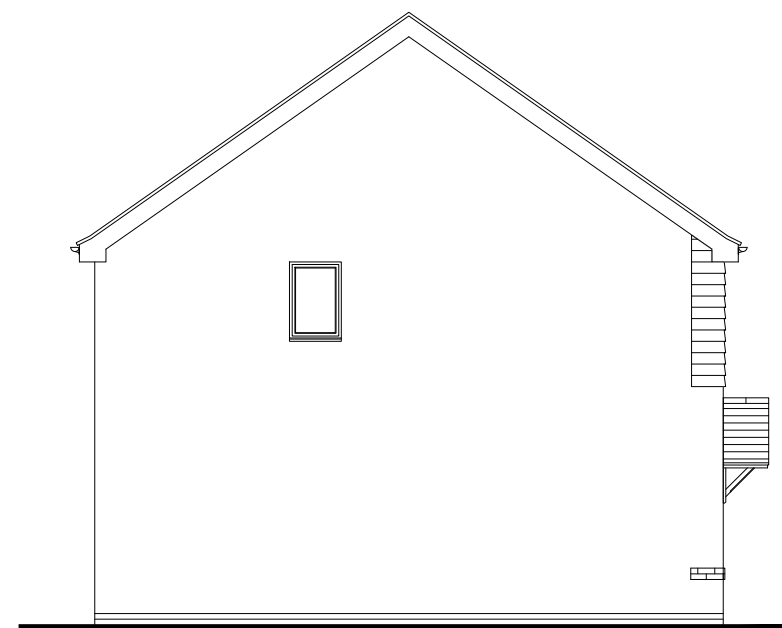

Side Elevation

scale 1:100

 


 Persimmon		Project Title The Addlebrough - End National Group Portfolio Total Floor Area - 73.60m ² [792sq.ft]		
Drawing Title Proposed Traditional Elevation - T303	Date 01.04.2024	Scale 1:100 @ A3	Drawn GdD	
Drawing Status Planning	Dwg. Ref. Ar_End_R25	- T303	Rev. A	




Front Elevation
scale 1:100




Rear Elevation
scale 1:100

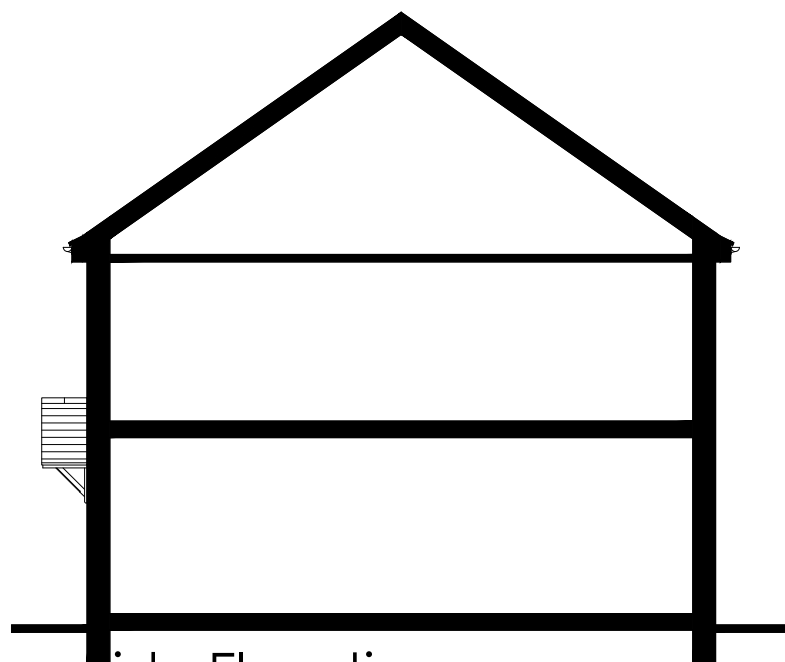

Side Elevation
scale 1:100

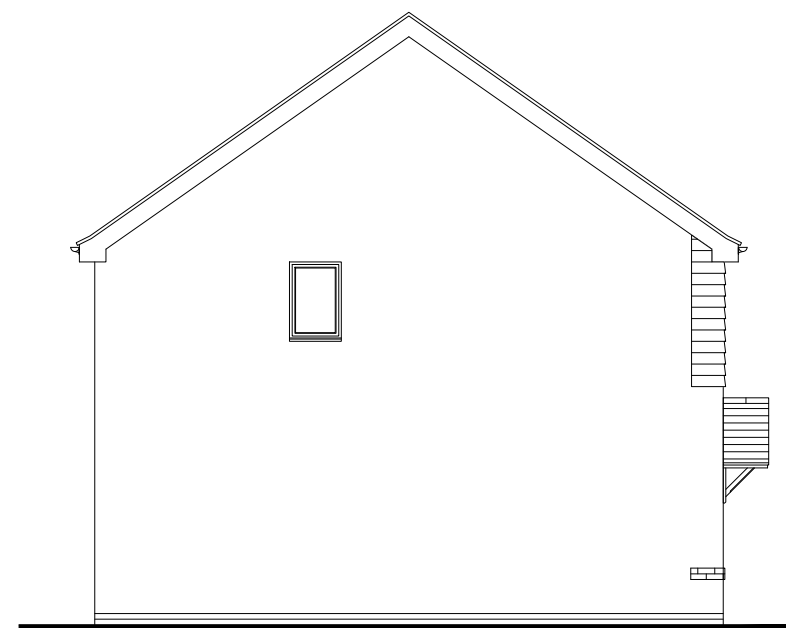

Side Elevation
scale 1:100

 

Persimmon


Project Title The Addlebrough - End National Group Portfolio Total Floor Area - 73.60m ² [792sq.ft]			
Drawing Title Proposed Traditional Elevation - T304	Date 01.04.2024	Scale 1:100 @ A3	Drawn GdD
Drawing Status Planning	Dwg. Ref. Ar_End_R25	- T304	Rev. A




Front Elevation
scale 1:100




Rear Elevation
scale 1:100

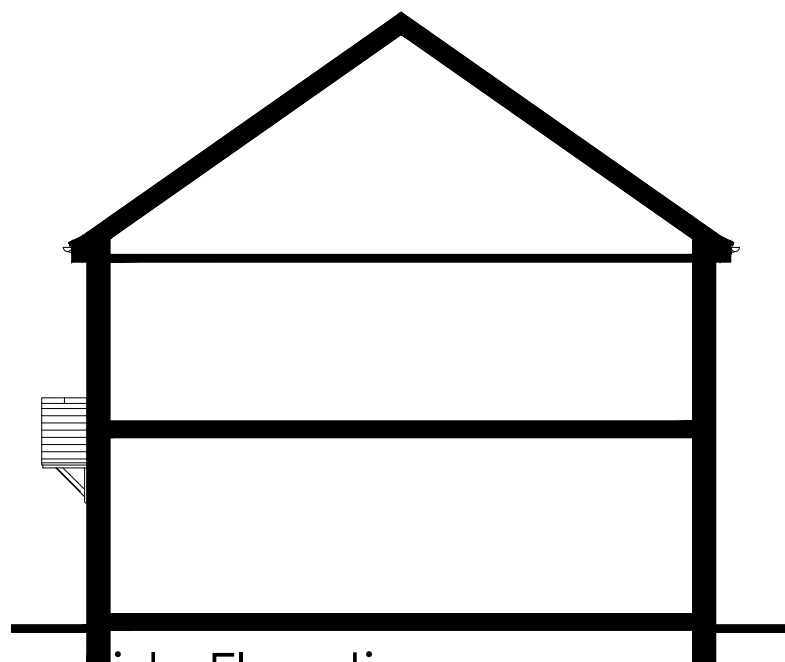

Side Elevation
scale 1:100

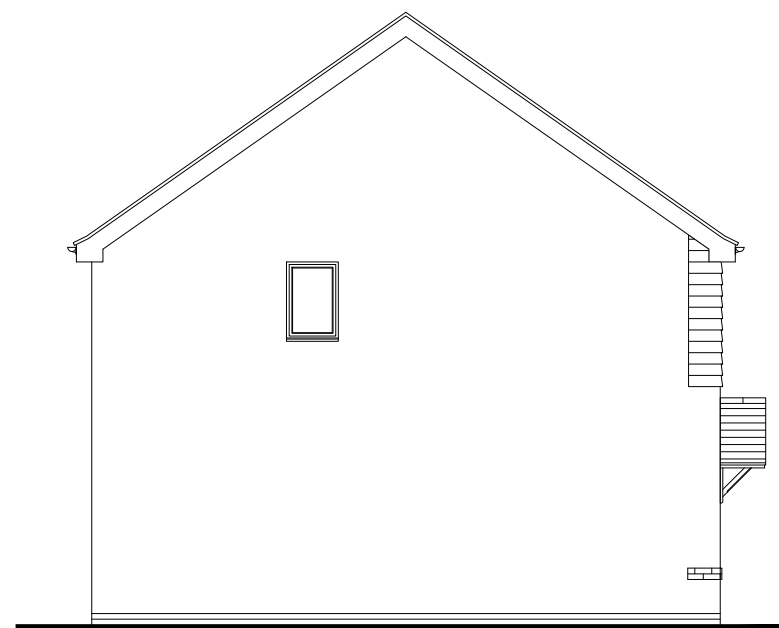

Side Elevation
scale 1:100

 


 Persimmon		Project Title The Addlebrough - End National Group Portfolio Total Floor Area - 73.60m ² [792sq.ft]		
Drawing Title Proposed Traditional Elevation - T305	Date 01.04.2024	Scale 1:100 @ A3	Drawn GdD	
Drawing Status Planning	Dwg. Ref. Ar_End_R25	- T305	Rev. A	




Front Elevation
scale 1:100




Rear Elevation
scale 1:100

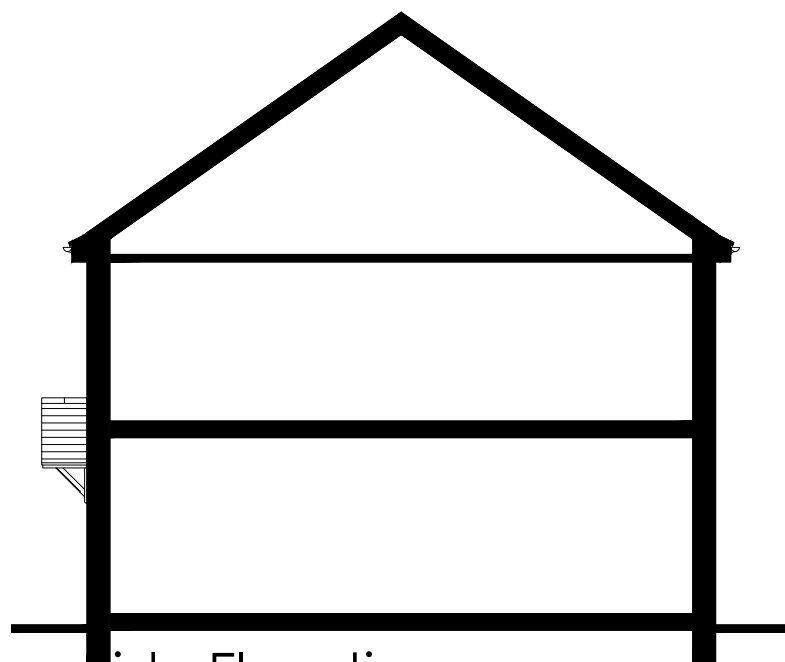

Side Elevation
scale 1:100

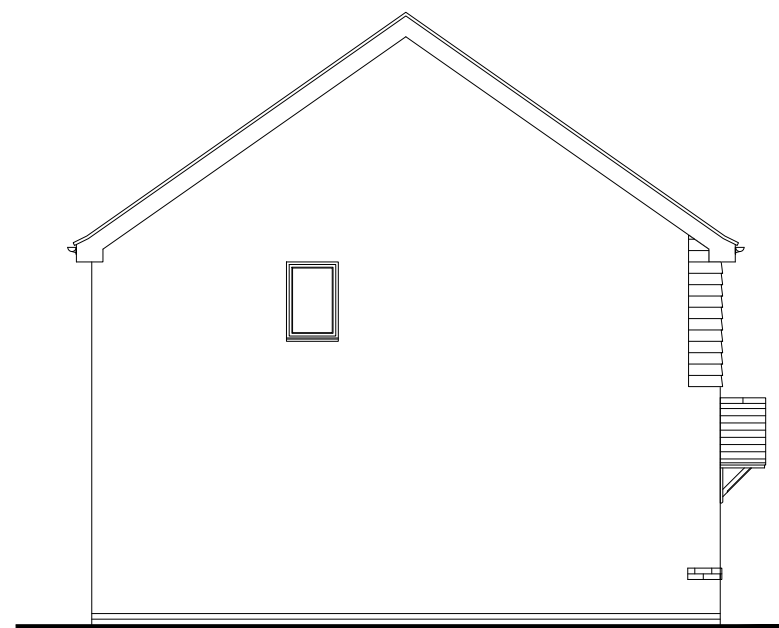

Side Elevation
scale 1:100

 


 Persimmon		Project Title The Addlebrough - End National Group Portfolio Total Floor Area - 73.60m ² [792sq.ft]		
Drawing Title Proposed Traditional Elevation - T306	Date 01.04.2024	Scale 1:100 @ A3	Drawn GdD	
Drawing Status Planning	Dwg. Ref. Ar_End_R25	- T306	Rev. A	




Front Elevation
scale 1:100




Rear Elevation
scale 1:100

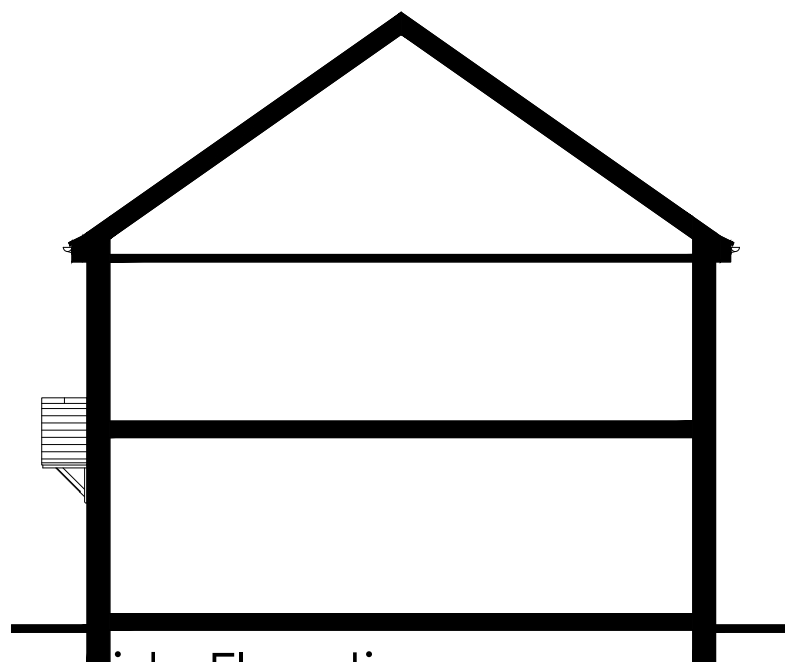

Side Elevation
scale 1:100

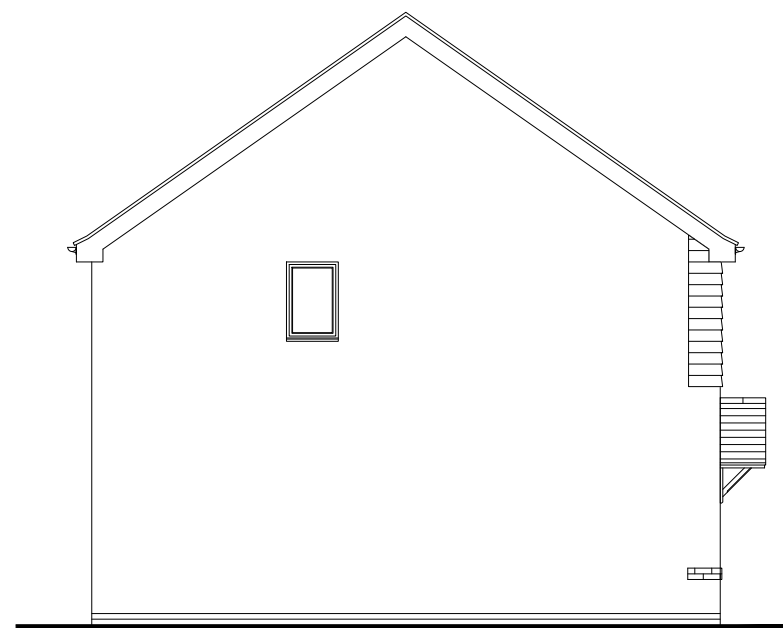

Side Elevation
scale 1:100

 


 Persimmon		Project Title The Addlebrough - End National Group Portfolio Total Floor Area - 73.60m ² [792sq.ft]		
Drawing Title Proposed Traditional Elevation - T307	Date 01.04.2024	Scale 1:100 @ A3	Drawn GdD	
Drawing Status Planning	Dwg. Ref. Ar_End_R25	- T307	Rev. A	




Front Elevation
scale 1:100




Rear Elevation
scale 1:100

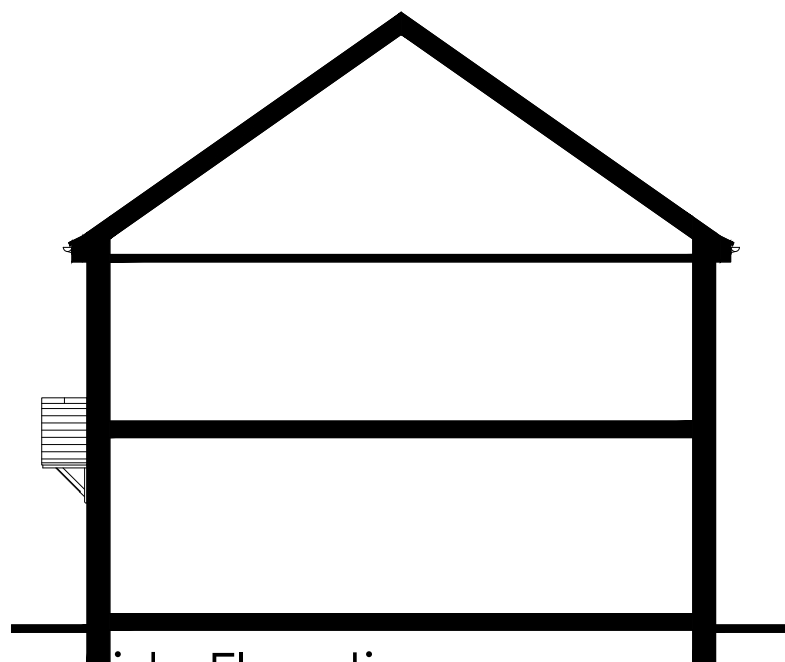

Side Elevation
scale 1:100

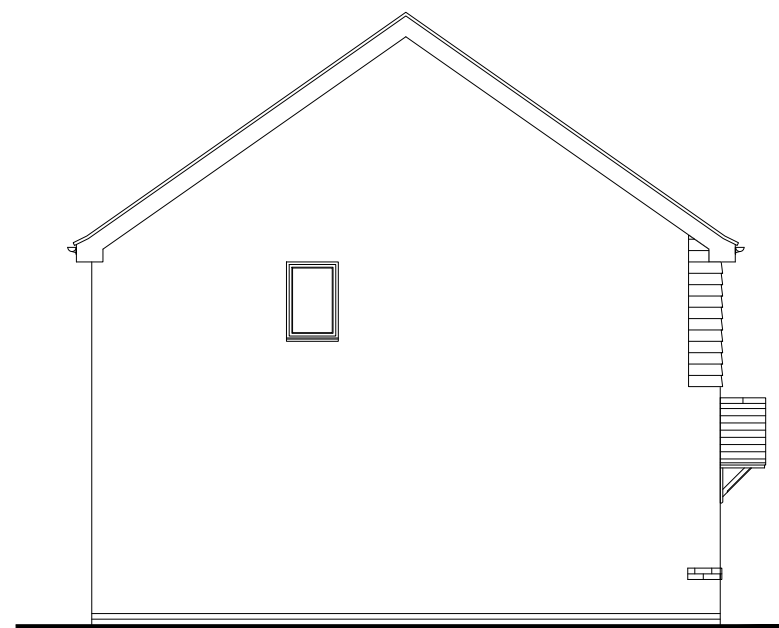

Side Elevation
scale 1:100

 


 Persimmon		Project Title The Addlebrough - End National Group Portfolio Total Floor Area - 73.60m ² [792sq.ft]		
Drawing Title Proposed Traditional Elevation - T308	Date 01.04.2024	Scale 1:100 @ A3	Drawn GdD	
Drawing Status Planning	Dwg. Ref. Ar_End_R25	- T308	Rev. A	




Front Elevation
scale 1:100




Rear Elevation
scale 1:100

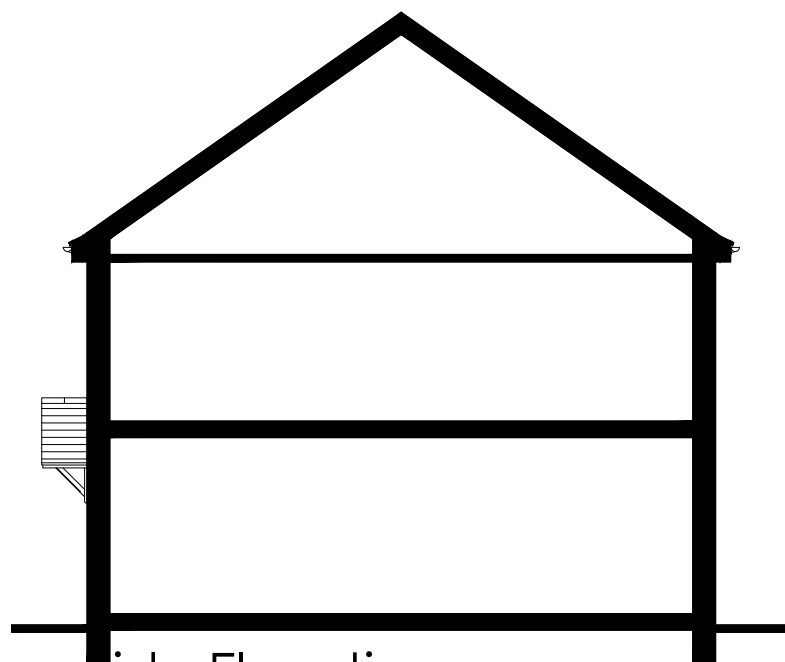

Side Elevation
scale 1:100

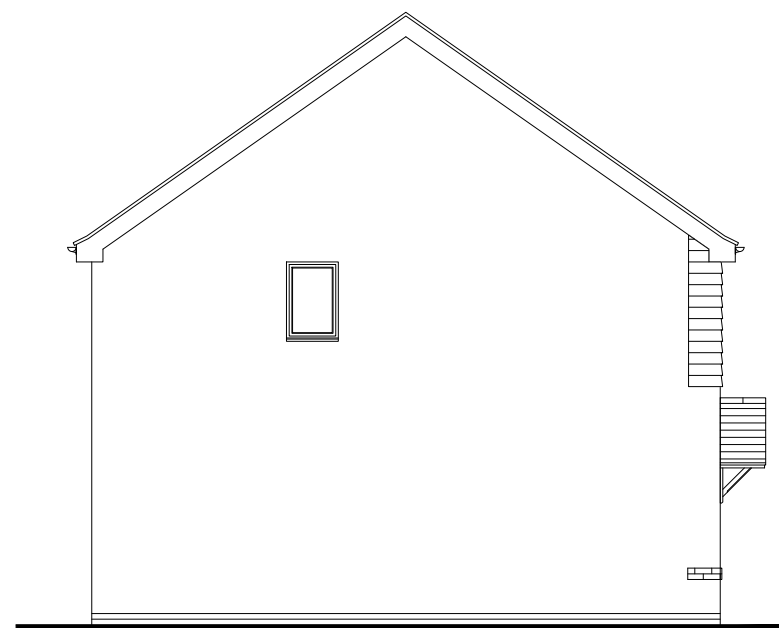

Side Elevation
scale 1:100

 

Persimmon


Project Title The Addlebrough - End National Group Portfolio Total Floor Area - 73.60m ² [792sq.ft]			
Drawing Title Proposed Traditional Elevation - T313	Date 01.04.2024	Scale 1:100 @ A3	Drawn GdD
Drawing Status Planning	Dwg. Ref. Ar_End_R25	- T313	Rev. A




Front Elevation
scale 1:100




Rear Elevation
scale 1:100

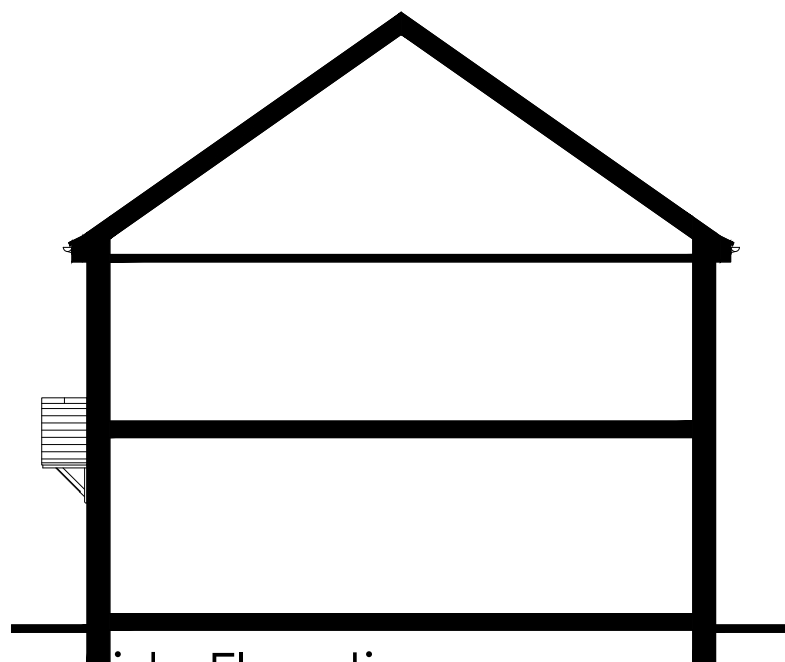

Side Elevation
scale 1:100

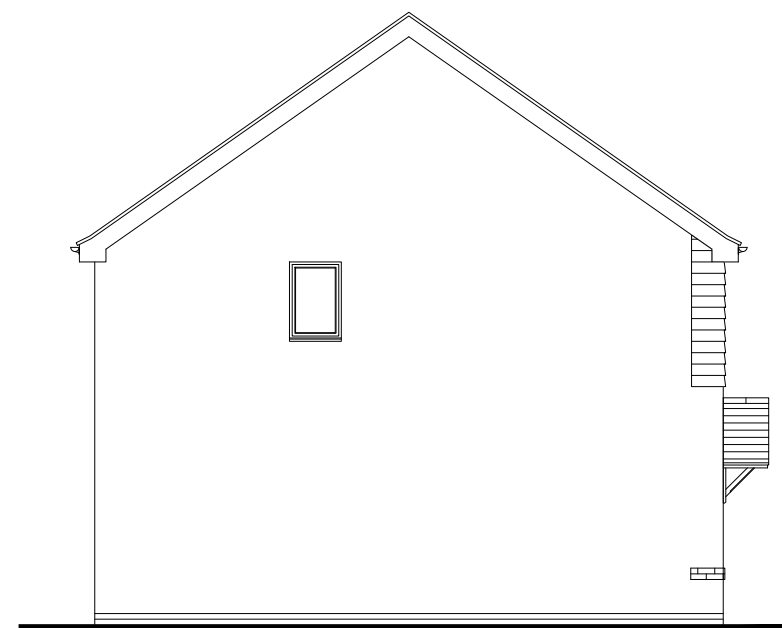

Side Elevation
scale 1:100

 

Persimmon

Project Title The Addlebrough - End National Group Portfolio Total Floor Area - 73.60m ² [792sq.ft]			
Drawing Title Proposed Traditional Elevation - T314	Date 01.04.2024	Scale 1:100 @ A3	Drawn GdD
Drawing Status Planning	Dwg. Ref. Ar_End_R25	- T314	Rev. A




Front Elevation

scale 1:100




Rear Elevation

scale 1:100

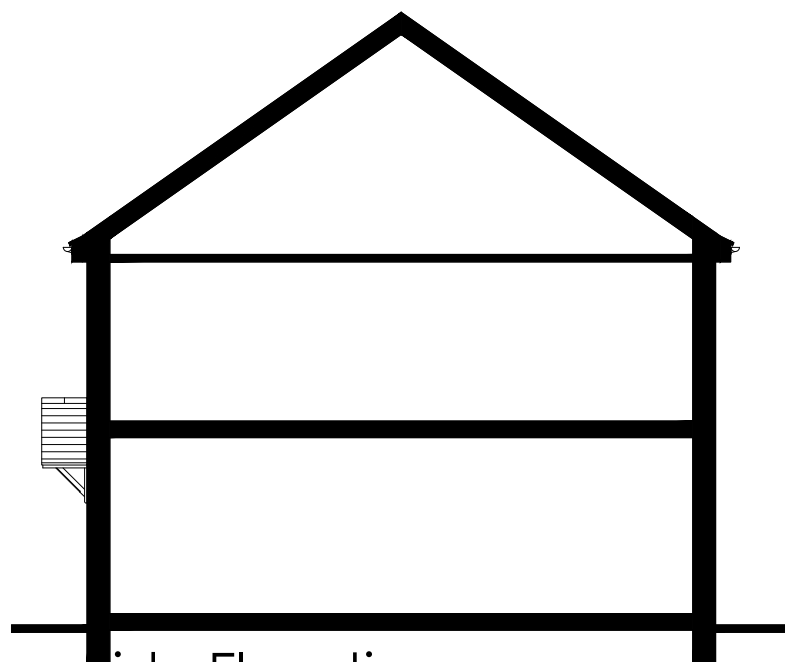


Side Elevation

scale 1:100

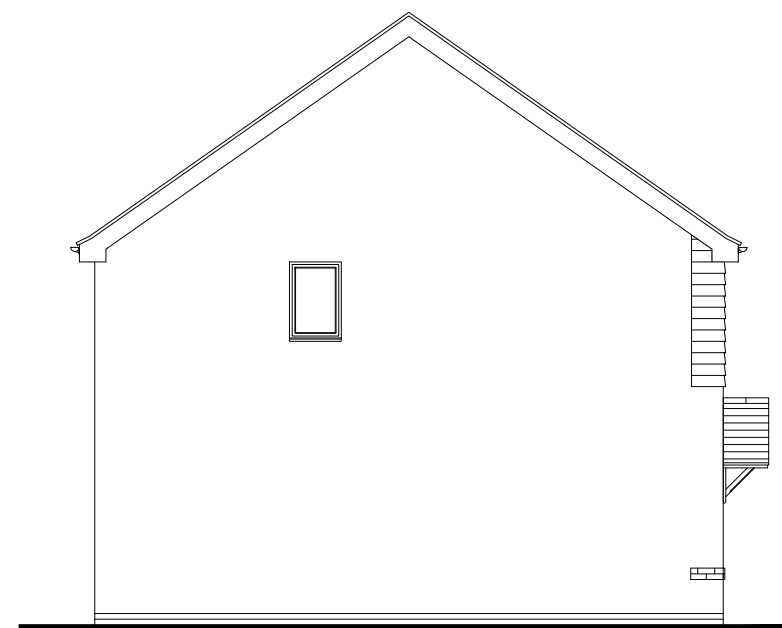

Side Elevation

scale 1:100

 

 Persimmon		Project Title The Addlebrough - End National Group Portfolio Total Floor Area - 73.60m ² [792sq.ft]		
Drawing Title Proposed Traditional Elevation - T315	Date 01.04.2024	Scale 1:100 @ A3	Drawn GdD	
Drawing Status Planning	Dwg. Ref. Ar_End_R25	- T315	Rev. A	




Front Elevation

scale 1:100




Rear Elevation

scale 1:100

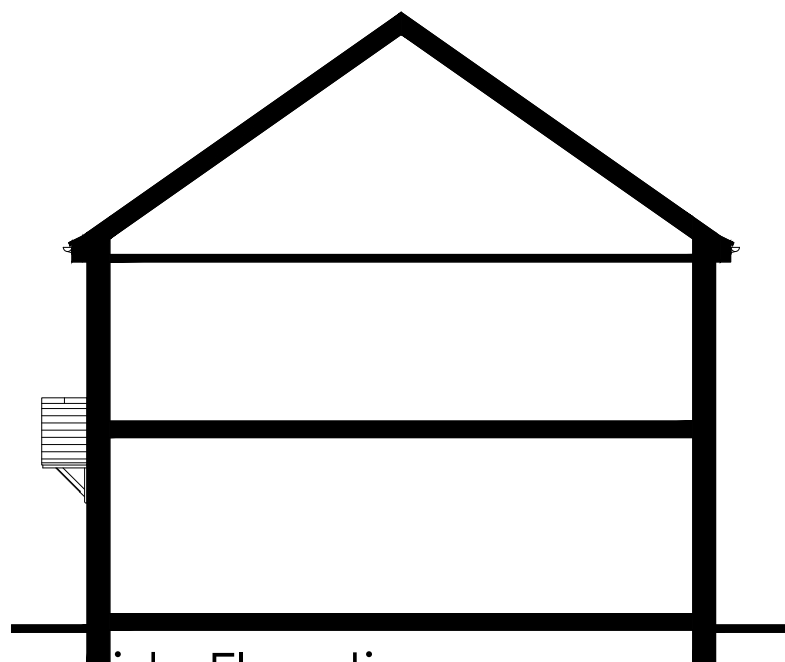


Side Elevation

scale 1:100

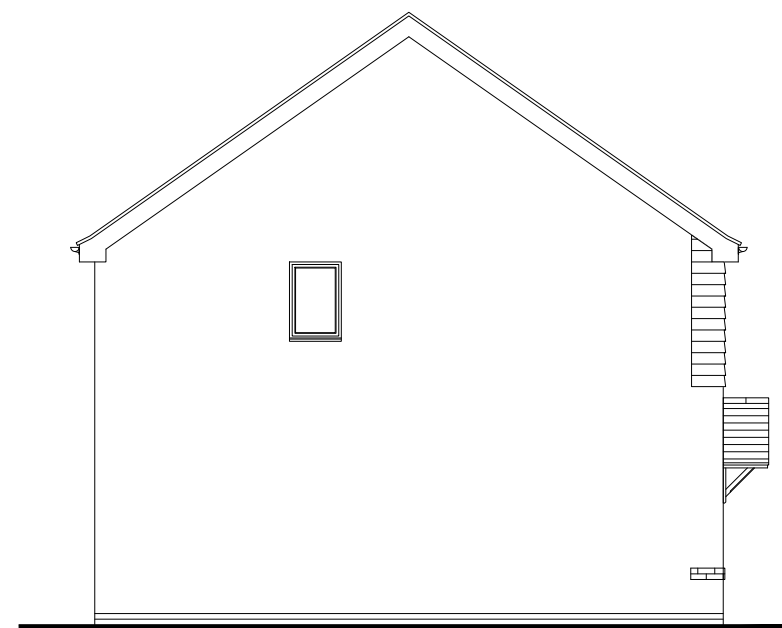

Side Elevation

scale 1:100

 


 Persimmon		Project Title The Addleborough - End National Group Portfolio Total Floor Area - 73.60m ² [792sq.ft]		
Drawing Title Proposed Traditional Elevation - T316	Date 01.04.2024	Scale 1:100 @ A3	Drawn GdD	
Drawing Status Planning	Dwg. Ref. Ar_End_R25	- T316	Rev. A	




Front Elevation
scale 1:100




Rear Elevation
scale 1:100

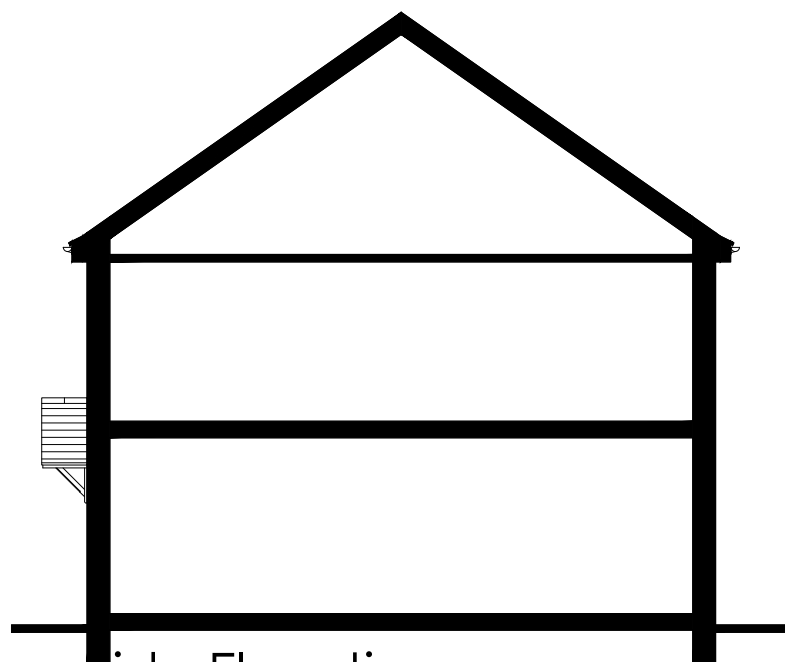

Side Elevation
scale 1:100

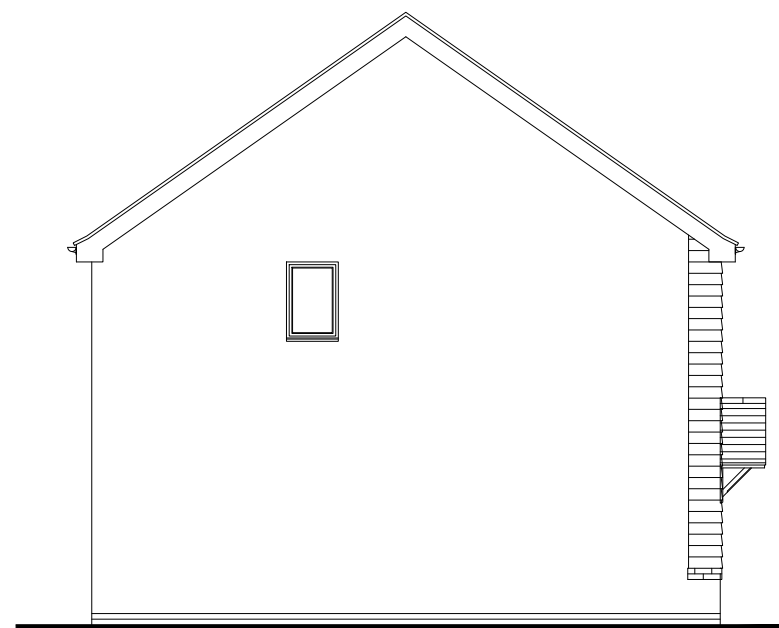

Side Elevation
scale 1:100

 

Persimmon

Project Title
The Addleborough - End
National Group Portfolio
Total Floor Area - 73.60m² [792sq.ft]

Drawing Title
Proposed Traditional Elevation - T401

Date
01.04.2024

Scale
1:100 @ A3

Drawn
GdD

Drawing Status
Planning

Dwg. Ref.
Ar_End_R25

Rev.
A

- T401

Rev.
A




Front Elevation

scale 1:100




Rear Elevation

scale 1:100

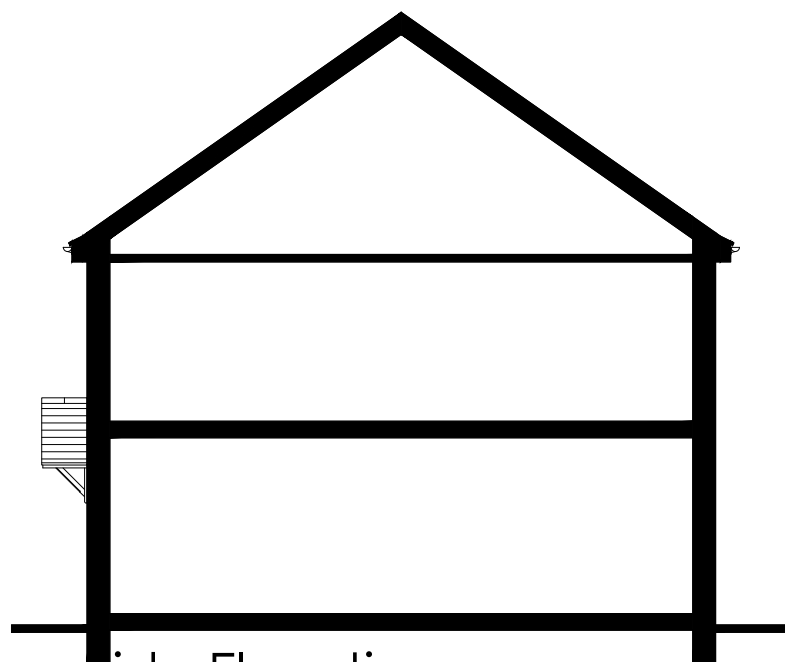


Side Elevation

scale 1:100

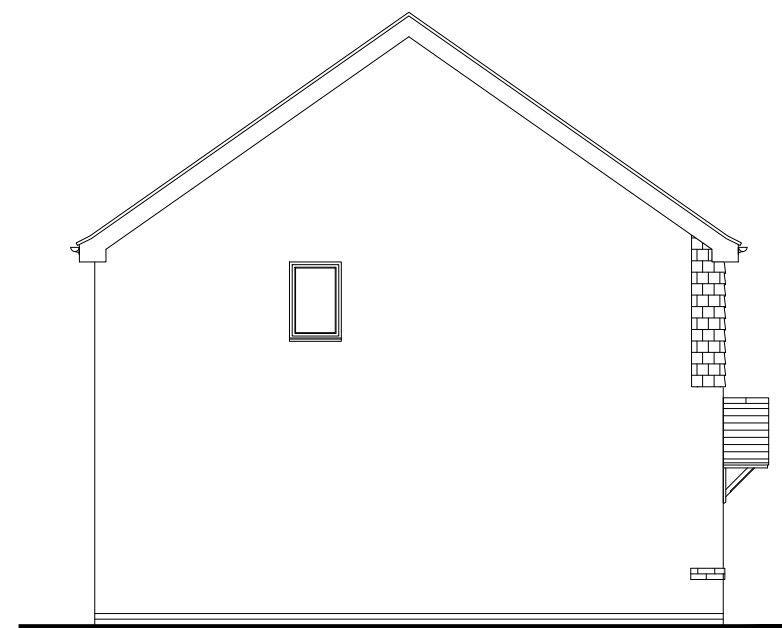

Side Elevation

scale 1:100

 

Persimmon

Project Title
The Addleborough - End
National Group Portfolio
Total Floor Area - 73.60m² [792sq.ft]

Drawing Title
Proposed Traditional Elevation - T501

Date
01.04.2024

Scale
1:100 @ A3

Drawn
GdD

Drawing Status
Planning

Dwg. Ref.
Ar_End_R25

Rev.
A

- T501


Rev.
A




Front Elevation
scale 1:100




Rear Elevation
scale 1:100

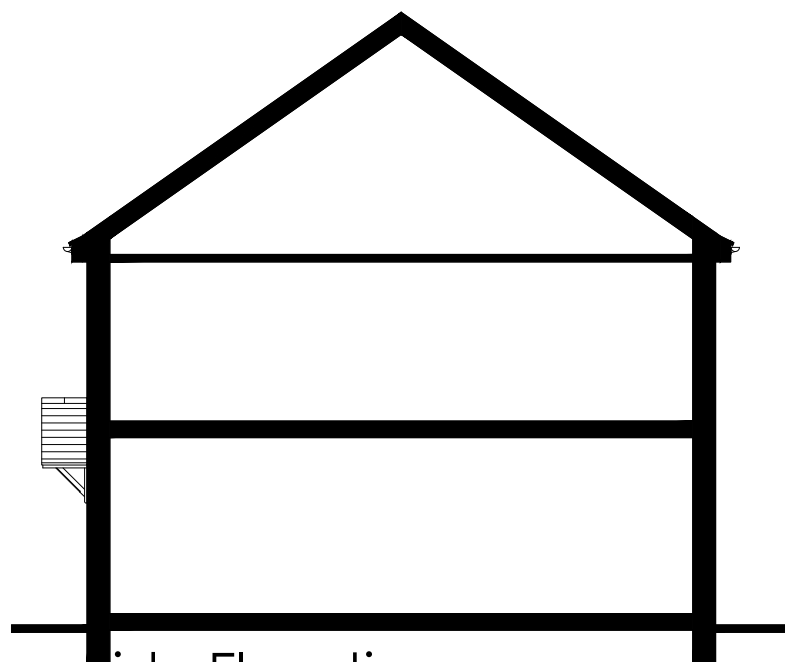

Side Elevation
scale 1:100

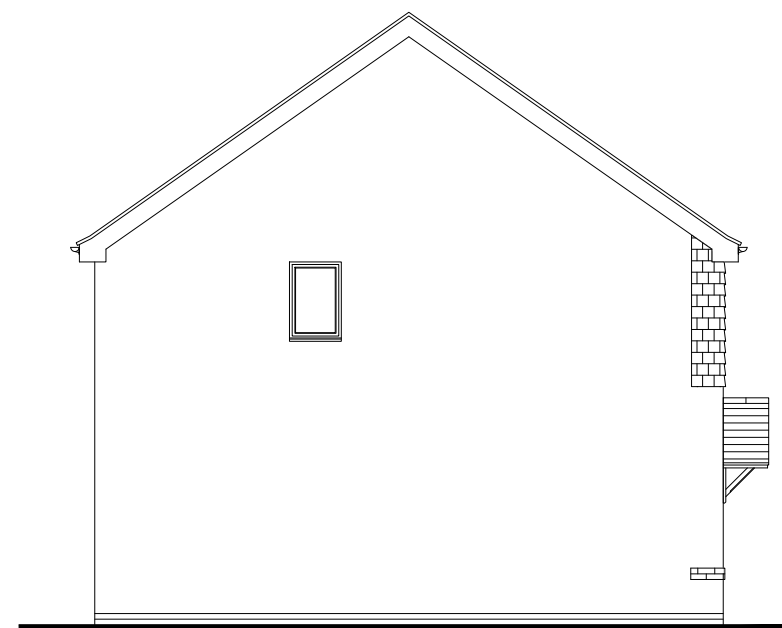

Side Elevation
scale 1:100

 


 Persimmon		Project Title The Addlebrough - End National Group Portfolio Total Floor Area - 73.60m ² [792sq.ft]		
Drawing Title Proposed Traditional Elevation - T502	Date 01.04.2024	Scale 1:100 @ A3	Drawn GdD	
Drawing Status Planning	Dwg. Ref. Ar_End_R25	- T502	Rev. A	




Front Elevation
scale 1:100




Rear Elevation
scale 1:100

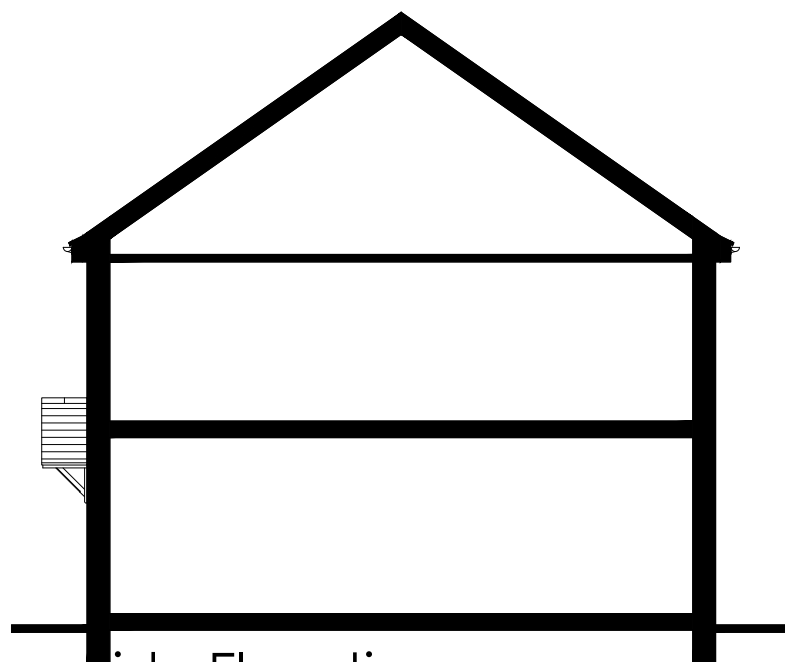

Side Elevation
scale 1:100

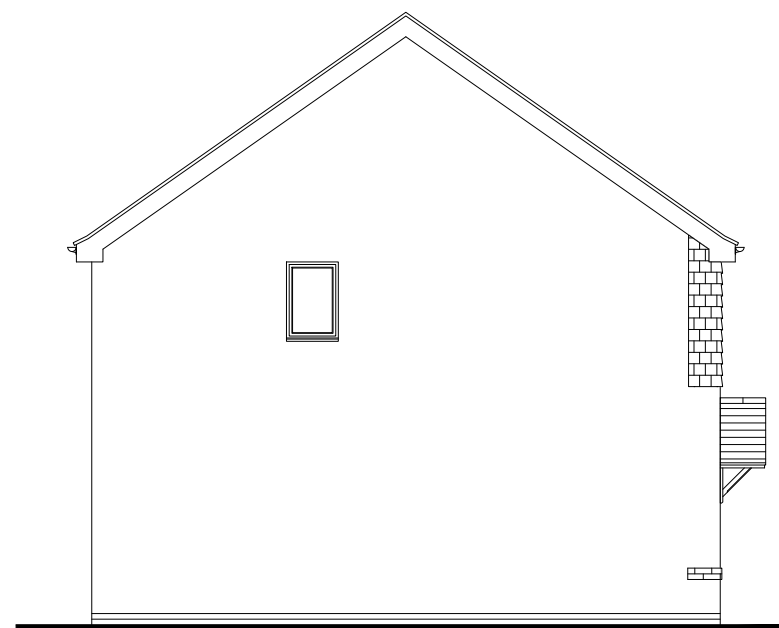

Side Elevation
scale 1:100

 


 Persimmon		Project Title The Addleborough - End National Group Portfolio Total Floor Area - 73.60m ² [792sq.ft]		
Drawing Title Proposed Traditional Elevation - T503	Date 01.04.2024	Scale 1:100 @ A3	Drawn GdD	
Drawing Status Planning	Dwg. Ref. Ar_End_R25	- T503	Rev. A	




Front Elevation
scale 1:100




Rear Elevation
scale 1:100

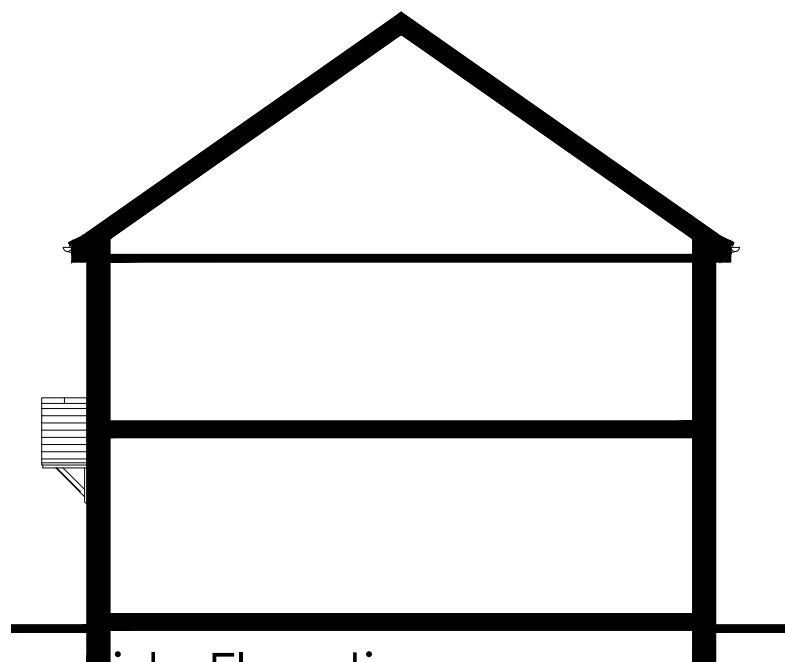

Side Elevation
scale 1:100

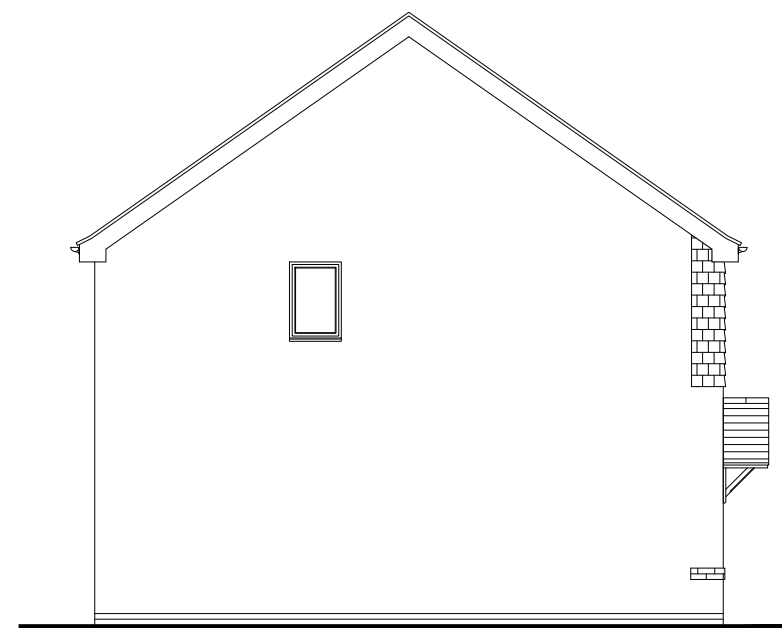

Side Elevation
scale 1:100

 


 Persimmon		Project Title The Addleborough - End National Group Portfolio Total Floor Area - 73.60m ² [792sq.ft]		
Drawing Title Proposed Traditional Elevation - T504	Date 01.04.2024	Scale 1:100 @ A3	Drawn GdD	
Drawing Status Planning	Dwg. Ref. Ar_End_R25	- T504	Rev. A	




Front Elevation
scale 1:100




Rear Elevation
scale 1:100

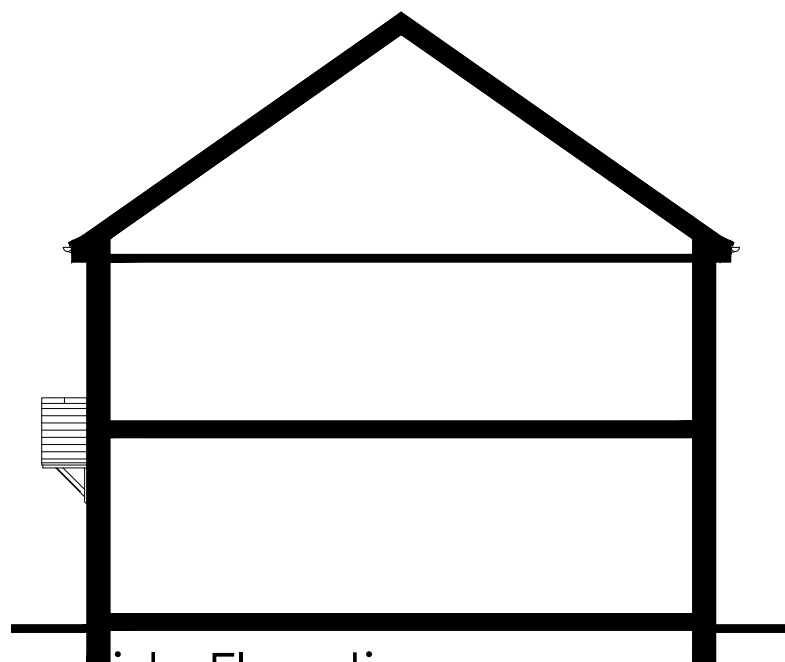

Side Elevation
scale 1:100

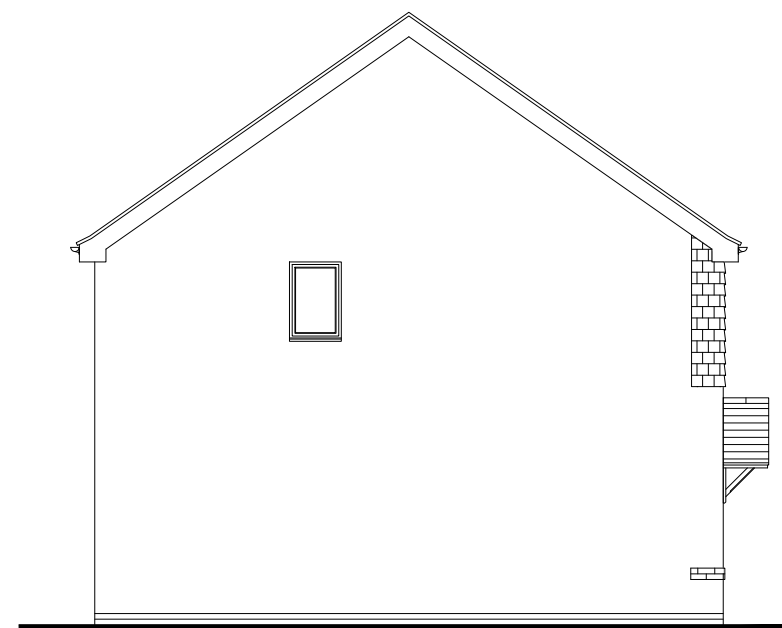

Side Elevation
scale 1:100

 


 Persimmon		Project Title The Addlebrough - End National Group Portfolio Total Floor Area - 73.60m ² [792sq.ft]		
Drawing Title Proposed Traditional Elevation - T505	Date 01.04.2024	Scale 1:100 @ A3	Drawn GdD	
Drawing Status Planning	Dwg. Ref. Ar_End_R25	- T505	Rev. A	




Front Elevation
scale 1:100




Rear Elevation
scale 1:100

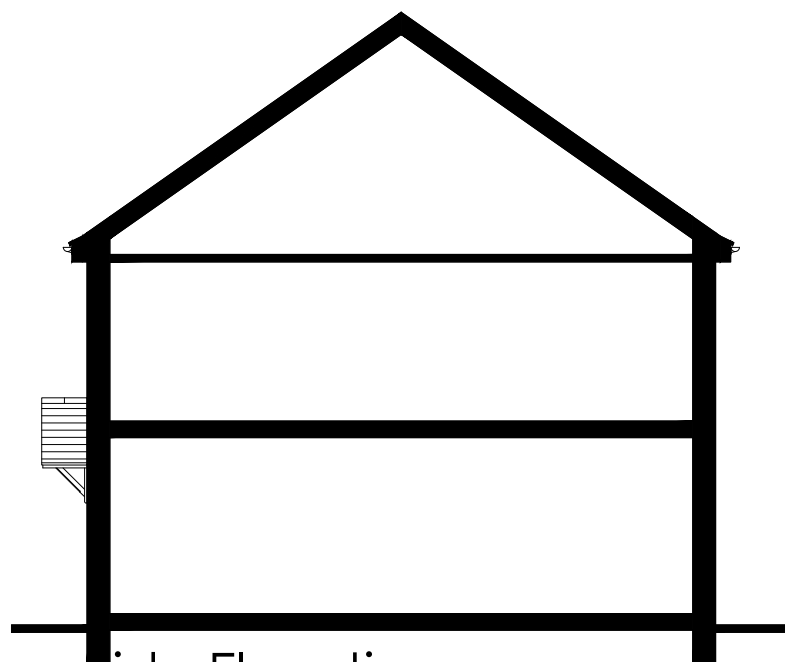

Side Elevation
scale 1:100

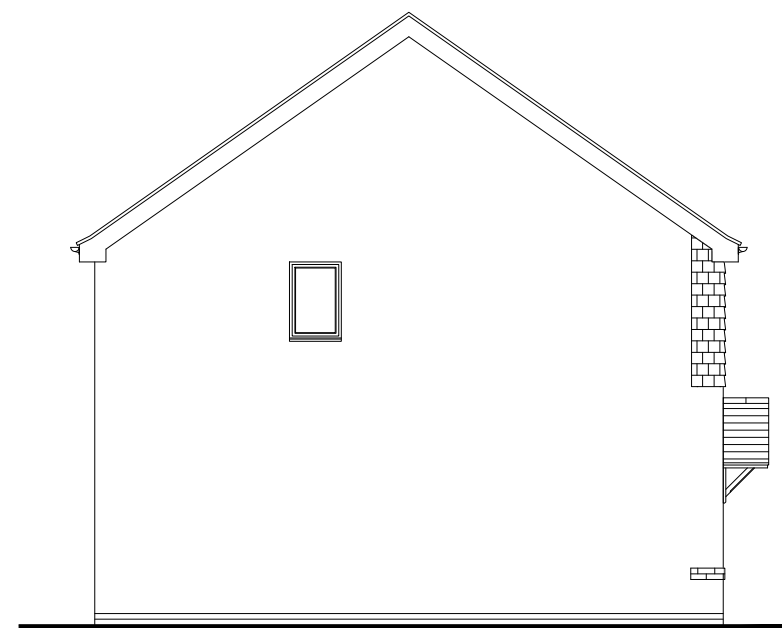

Side Elevation
scale 1:100

 

Persimmon


Project Title The Addlebrough - End National Group Portfolio Total Floor Area - 73.60m ² [792sq.ft]			
Drawing Title Proposed Traditional Elevation - T506	Date 01.04.2024	Scale 1:100 @ A3	Drawn GdD
Drawing Status Planning	Dwg. Ref. Ar_End_R25	- T506	Rev. A




Front Elevation
scale 1:100




Rear Elevation
scale 1:100

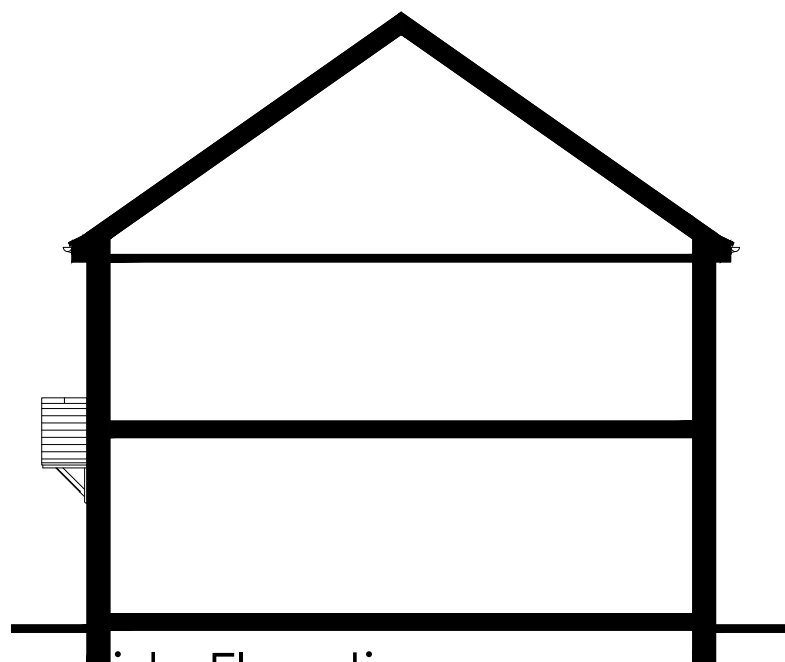

Side Elevation
scale 1:100

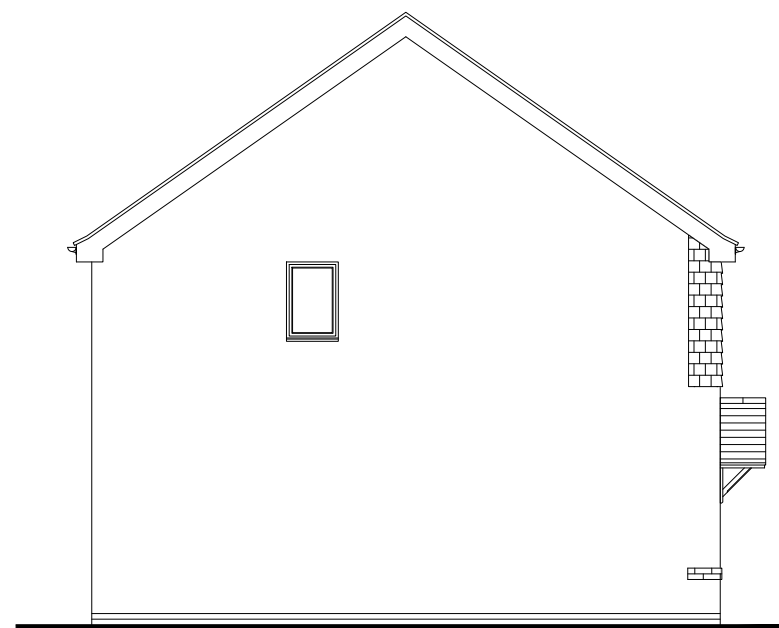

Side Elevation
scale 1:100

 

Persimmon


Project Title The Addleborough - End National Group Portfolio Total Floor Area - 73.60m ² [792sq.ft]			
Drawing Title Proposed Traditional Elevation - T507	Date 01.04.2024	Scale 1:100 @ A3	Drawn GdD
Drawing Status Planning	Dwg. Ref. Ar_End_R25	- T507	Rev. A




Front Elevation
scale 1:100




Rear Elevation
scale 1:100

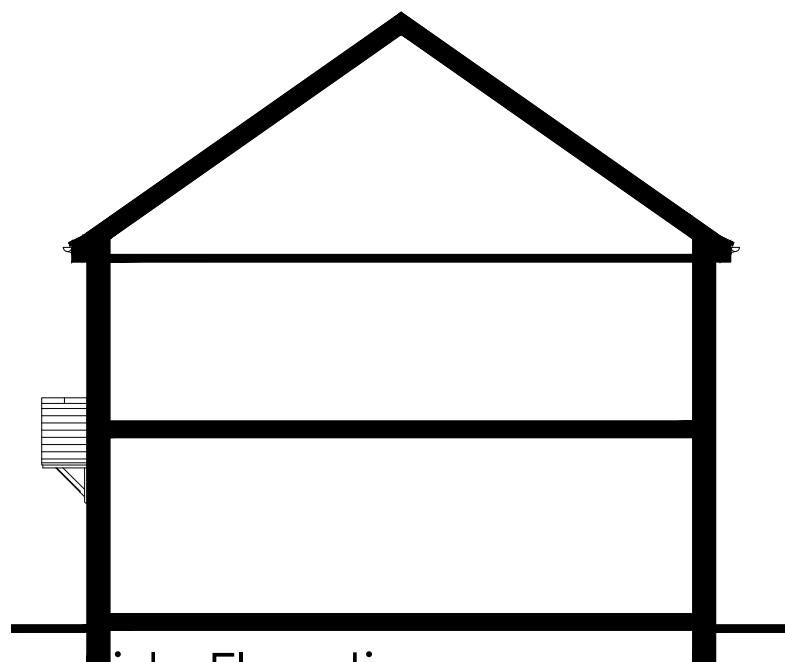

Side Elevation
scale 1:100

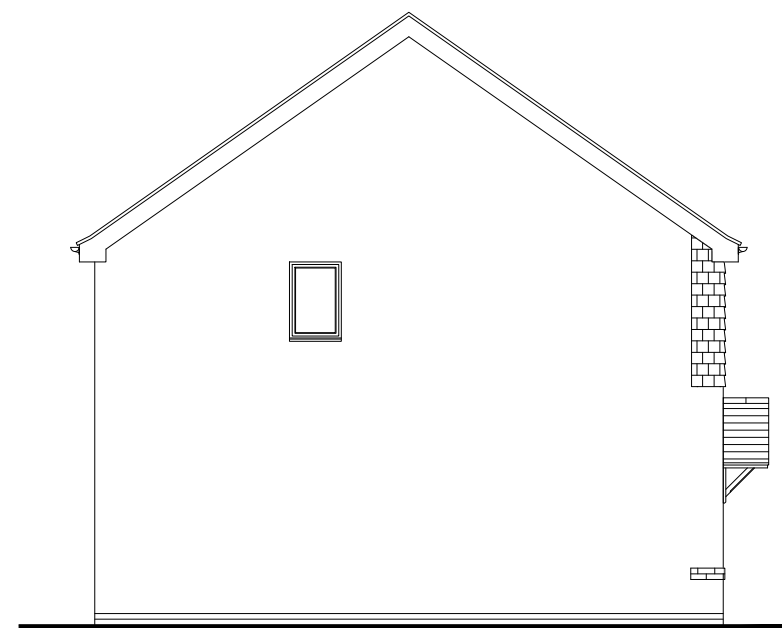

Side Elevation
scale 1:100

 


 Persimmon		Project Title The Addleborough - End National Group Portfolio Total Floor Area - 73.60m ² [792sq.ft]		
Drawing Title Proposed Traditional Elevation - T508	Date 01.04.2024	Scale 1:100 @ A3	Drawn GdD	
Drawing Status Planning	Dwg. Ref. Ar_End_R25	- T508	Rev. A	




Front Elevation
scale 1:100




Rear Elevation
scale 1:100

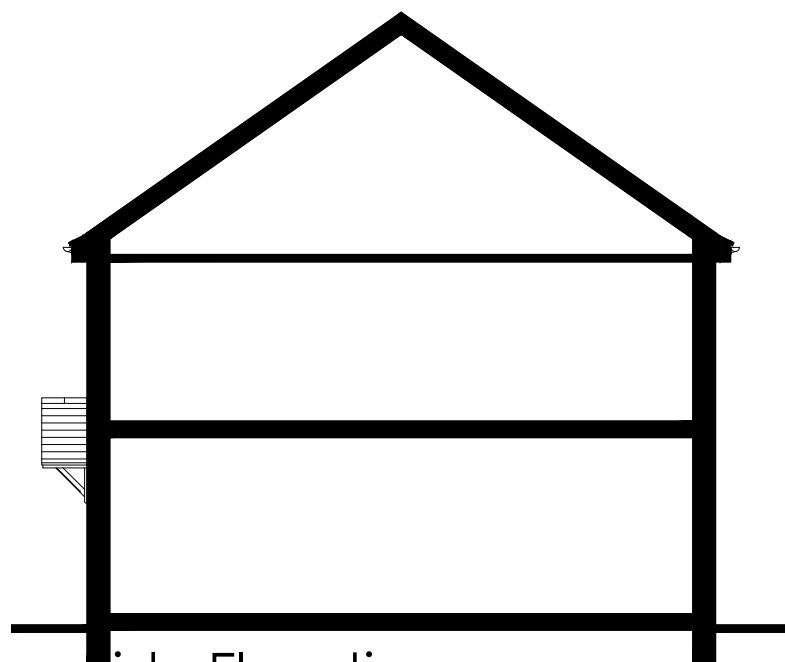

Side Elevation
scale 1:100

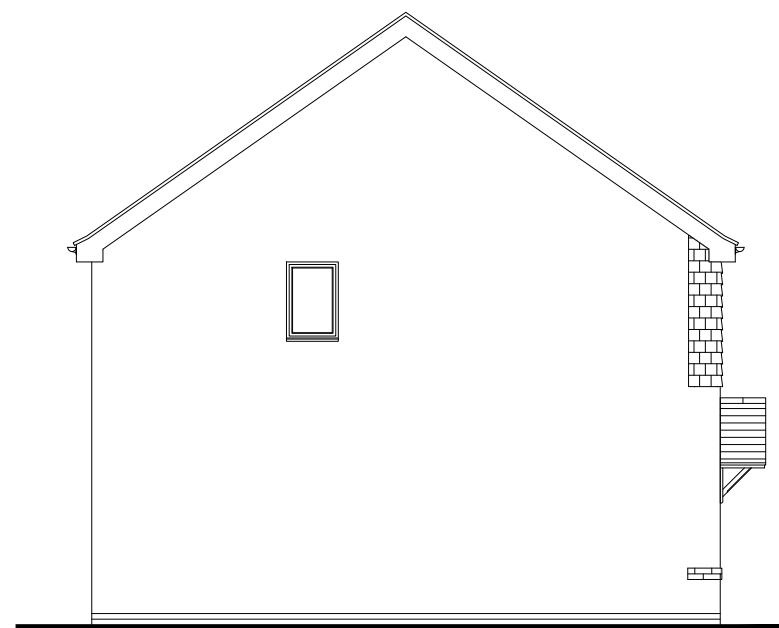

Side Elevation
scale 1:100

 

 Persimmon		Project Title The Addleborough - End National Group Portfolio Total Floor Area - 73.60m ² [792sq.ft]		
Drawing Title Proposed Traditional Elevation - T513	Date 01.04.2024	Scale 1:100 @ A3	Drawn GdD	
Drawing Status Planning	Dwg. Ref. Ar_End_R25	- T513	Rev. A	




Front Elevation

scale 1:100




Rear Elevation

scale 1:100

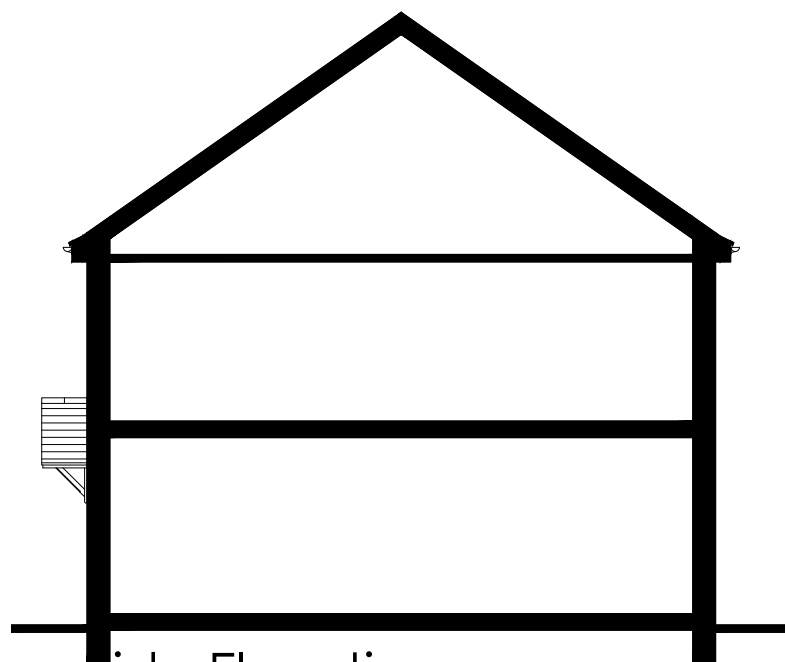


Side Elevation

scale 1:100

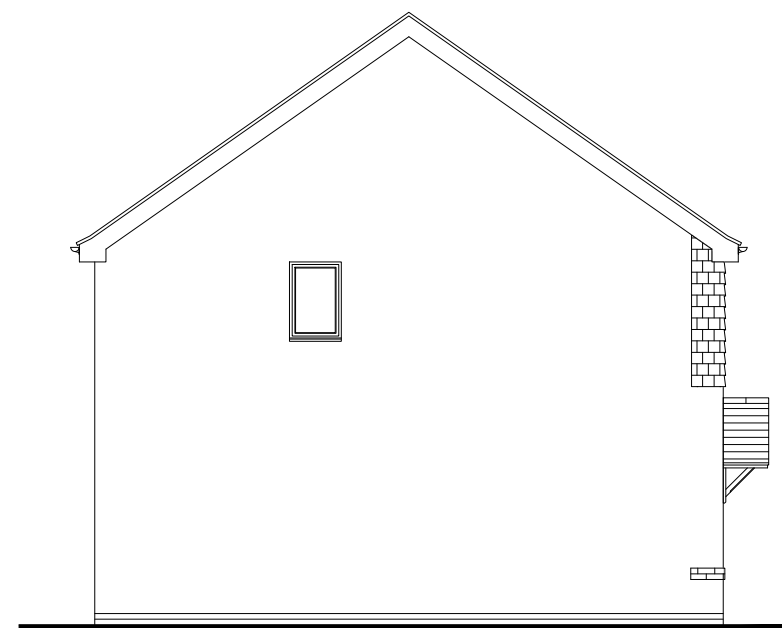

Side Elevation

scale 1:100

 

Persimmon

Project Title
The Addlebrough - End
National Group Portfolio
Total Floor Area - 73.60m² [792sq.ft]

Drawing Title
Proposed Traditional Elevation - T514

Date
01.04.2024

Scale
1:100 @ A3

Drawn
GdD

Drawing Status
Planning

Dwg. Ref.
Ar_End_R25

Rev.
- T514


Rev.
A




Front Elevation
scale 1:100




Rear Elevation
scale 1:100

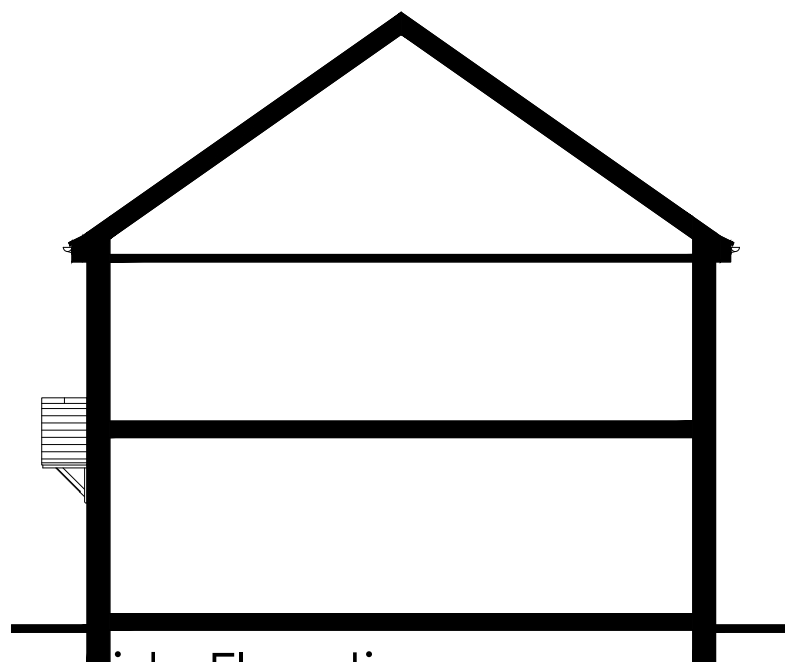

Side Elevation
scale 1:100

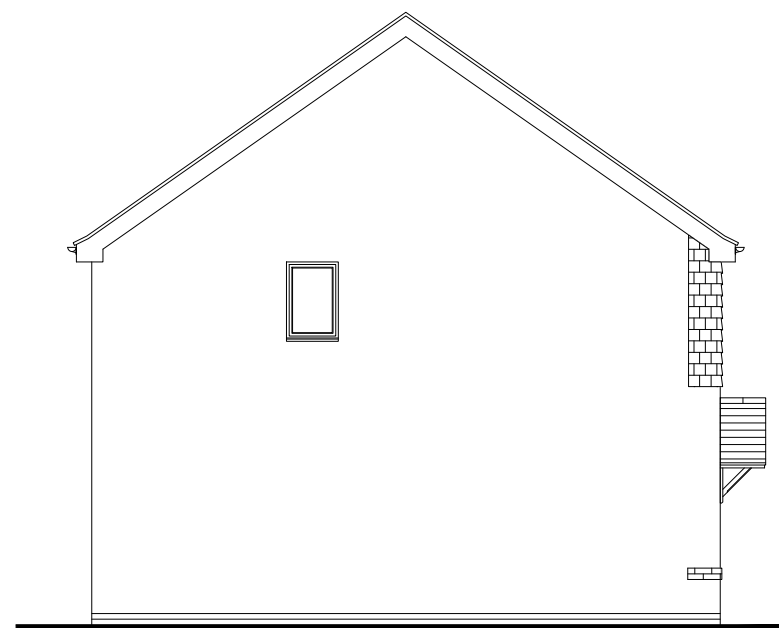

Side Elevation
scale 1:100

 


 Persimmon		Project Title The Addleborough - End National Group Portfolio Total Floor Area - 73.60m ² [792sq.ft]		
Drawing Title Proposed Traditional Elevation - T515	Date 01.04.2024	Scale 1:100 @ A3	Drawn GdD	
Drawing Status Planning	Dwg. Ref. Ar_End_R25	- T515	Rev. A	




Front Elevation
scale 1:100




Rear Elevation
scale 1:100

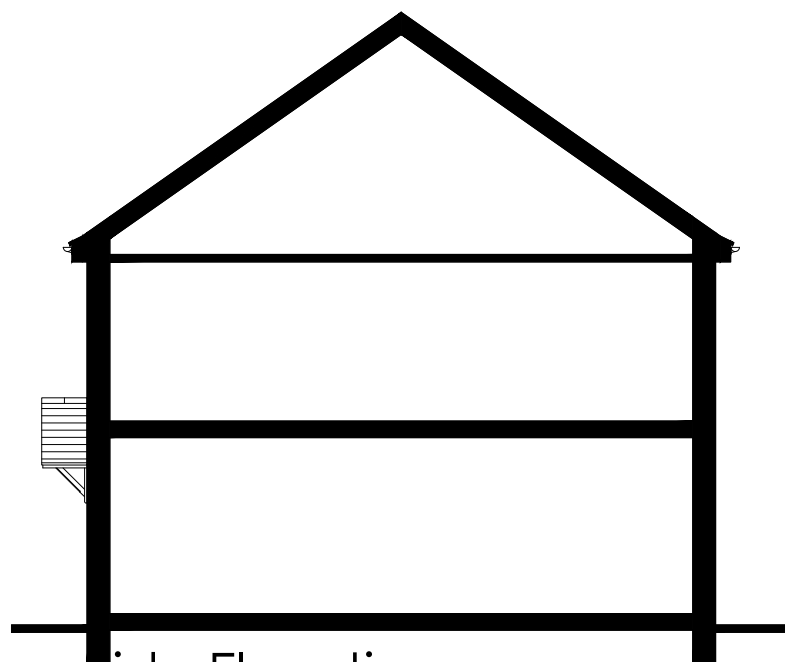

Side Elevation
scale 1:100

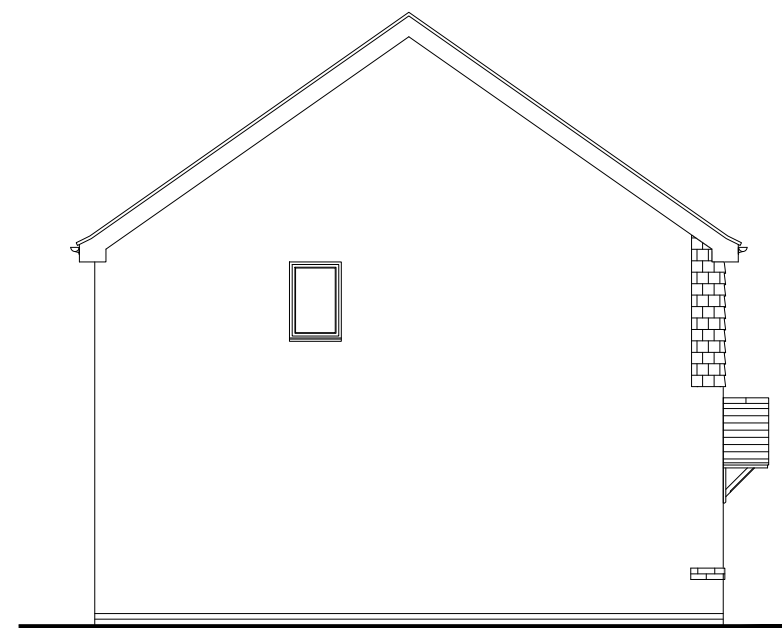


Side Elevation
scale 1:100

 


Persimmon

Project Title The Addlebrough - End National Group Portfolio Total Floor Area - 73.60m ² [792sq.ft]			
Drawing Title Proposed Traditional Elevation - T516	Date 01.04.2024	Scale 1:100 @ A3	Drawn GdD
Drawing Status Planning	Dwg. Ref. Ar_End_R25	- T516	Rev. A

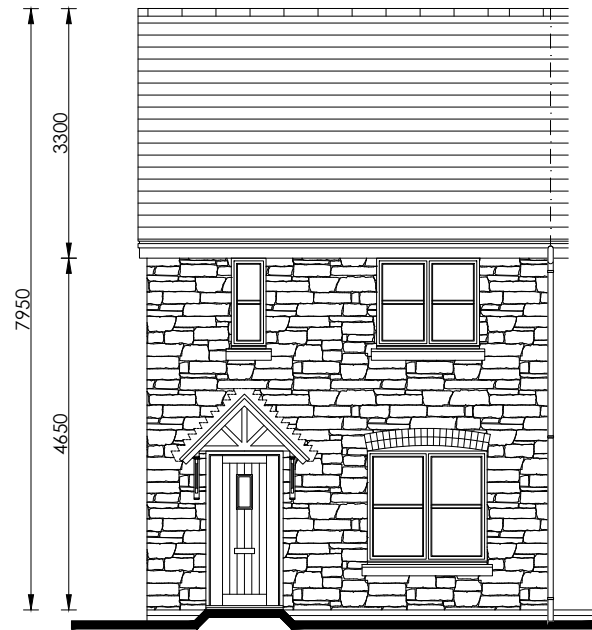


Front Elevation

scale 1:100

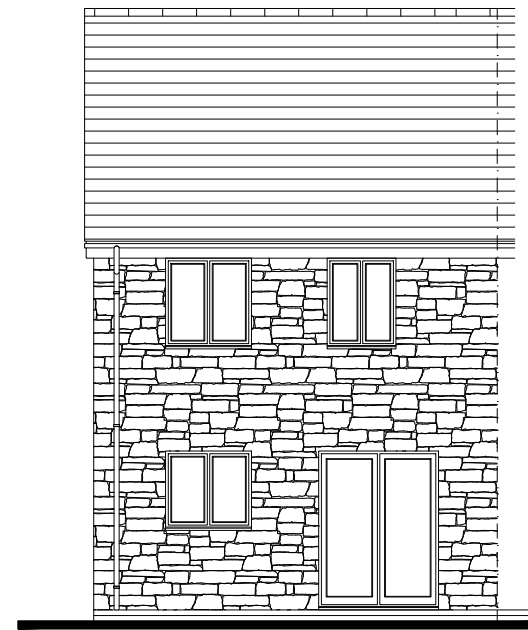


Rear Elevation

scale 1:100

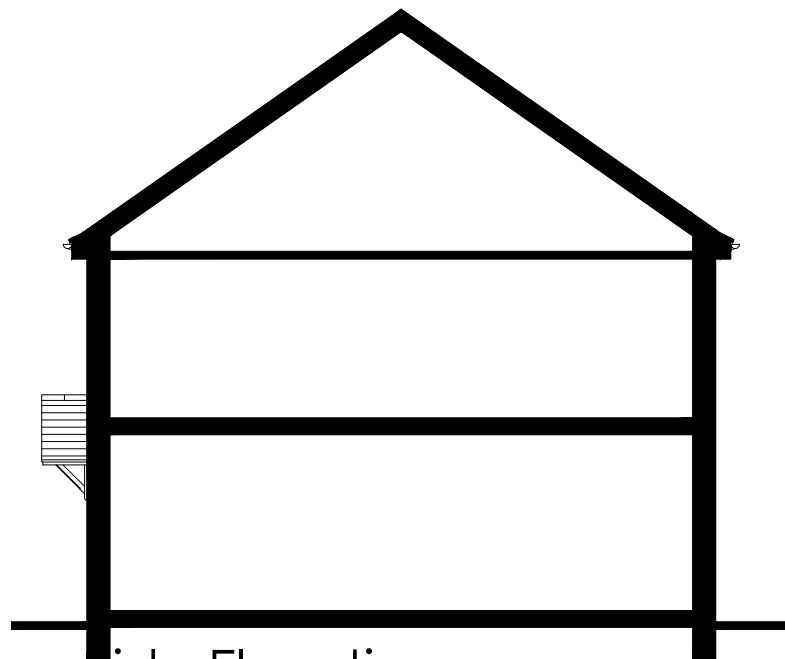


Side Elevation

scale 1:100

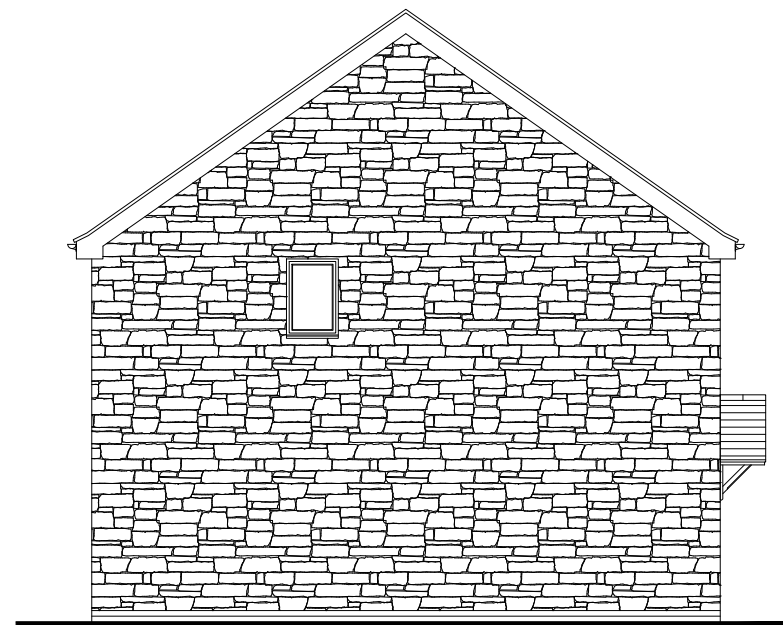


Side Elevation

scale 1:100

 


 Persimmon		Project Title The Addleborough - End National Group Portfolio Total Floor Area - 73.60m ² [792sq.ft]		
Drawing Title Proposed Traditional Elevation - T610	Date 01.04.2024	Scale 1:100 @ A3	Drawn GdD	
Drawing Status Planning	Dwg. Ref. Ar_End_R25	- T610	Rev. A	

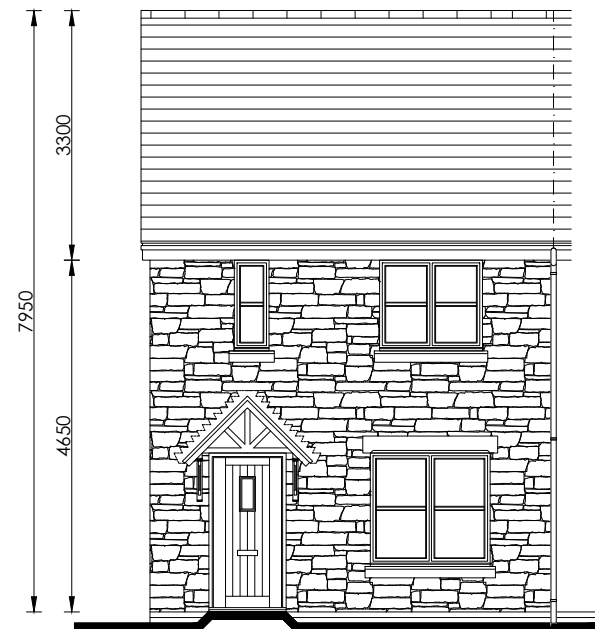


Front Elevation

scale 1:100

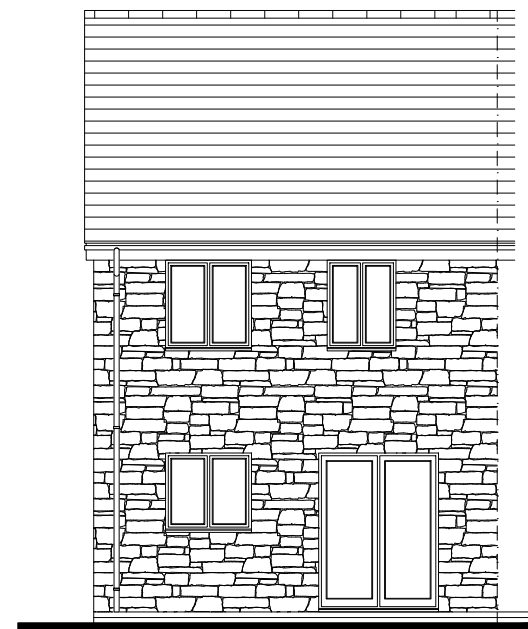


Rear Elevation

scale 1:100

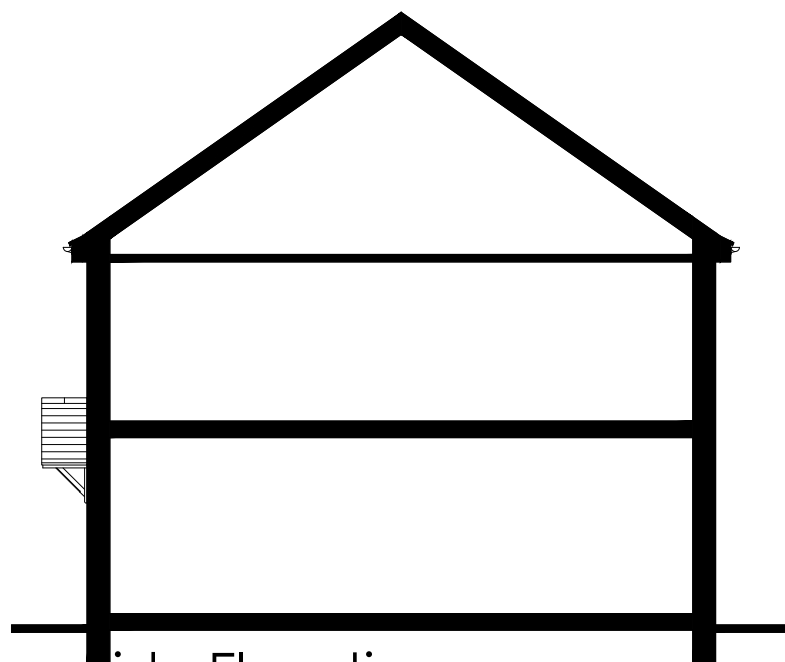


Side Elevation

scale 1:100

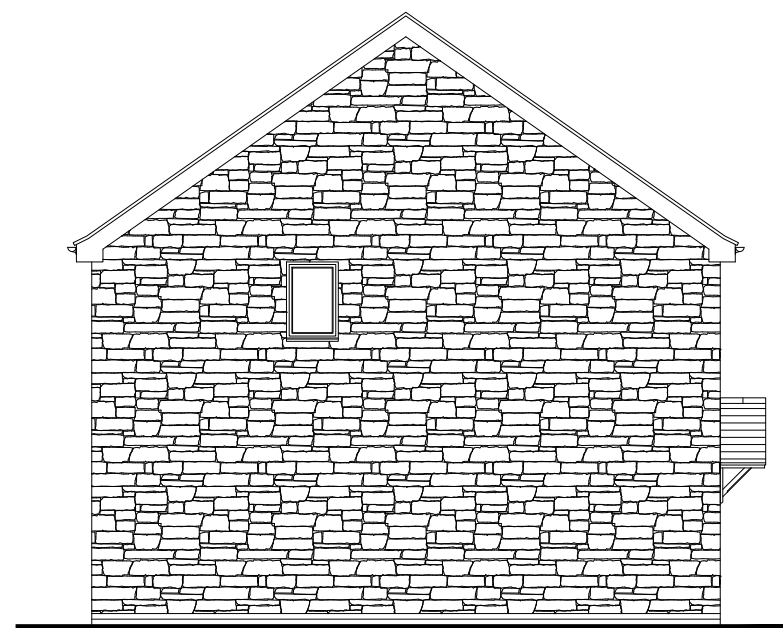


Side Elevation

scale 1:100

 


 Persimmon		Project Title The Addleborough - End National Group Portfolio Total Floor Area - 73.60m ² [792sq.ft]		
Drawing Title Proposed Traditional Elevation - T612	Date 01.04.2024	Scale 1:100 @ A3	Drawn GdD	
Drawing Status Planning	Dwg. Ref. Ar_End_R25	- T612	Rev. A	

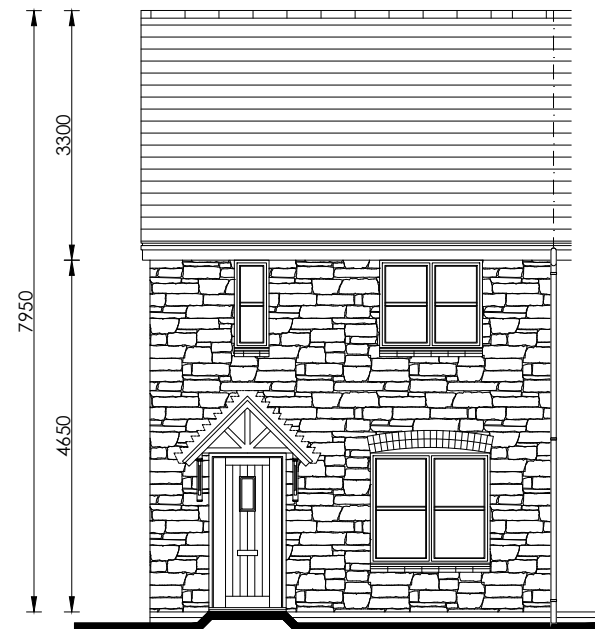


Front Elevation

scale 1:100

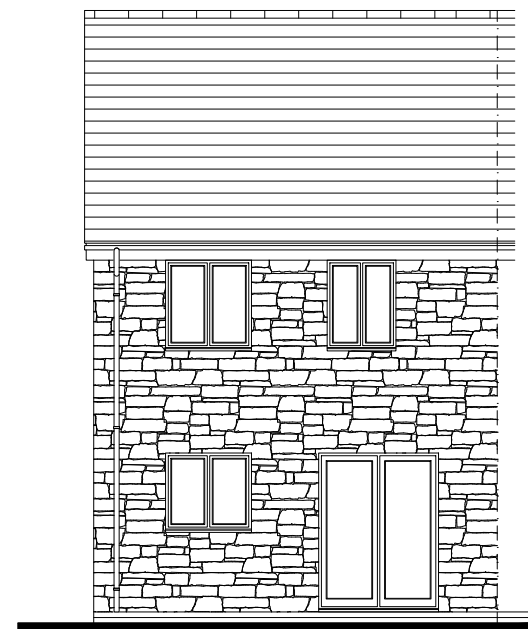


Rear Elevation

scale 1:100

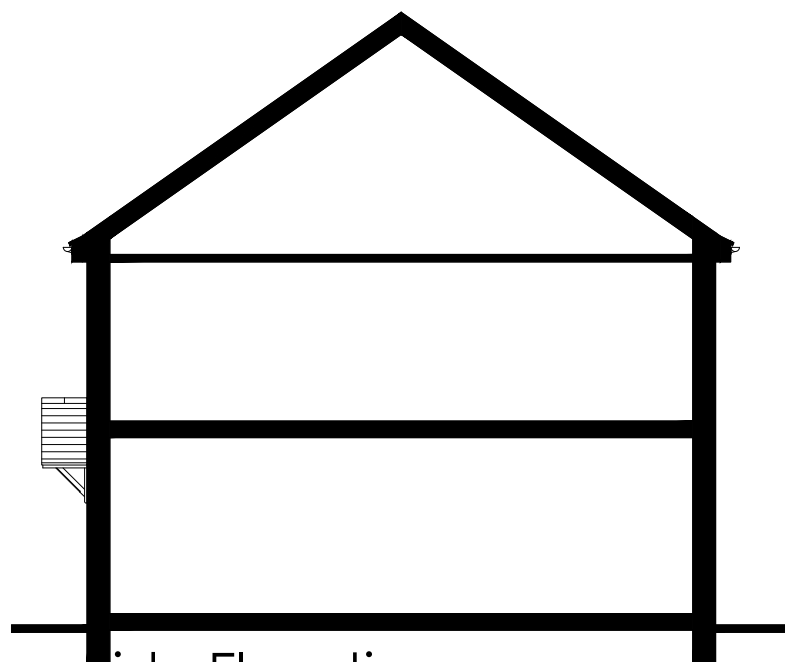


Side Elevation

scale 1:100

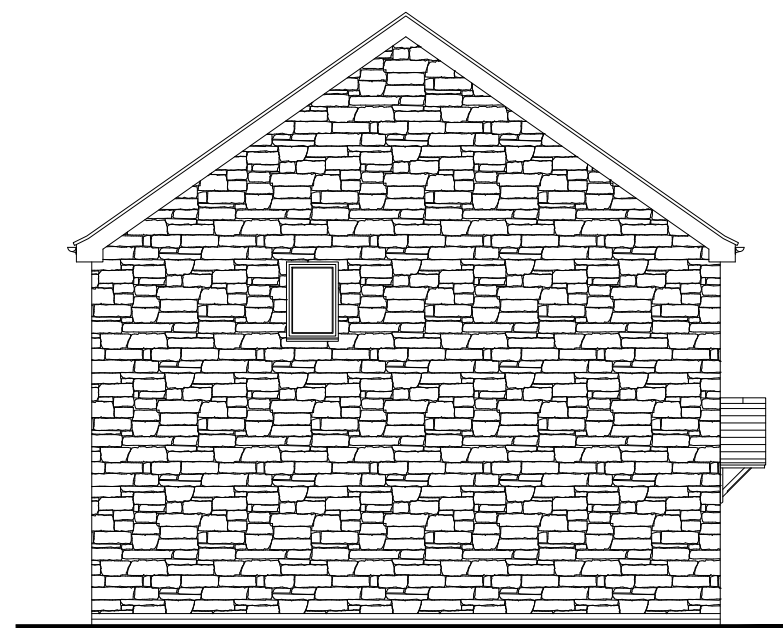

Side Elevation

scale 1:100

 

Persimmon

Project Title
The Addleborough - End
National Group Portfolio
Total Floor Area - 73.60m² [792sq.ft]

Drawing Title
Proposed Traditional Elevation - T614

Date
01.04.2024


Scale
1:100 @ A3

Drawn
GdD

Drawing Status
Planning


Dwg. Ref.
Ar_End_R25

Rev.
- T614 A

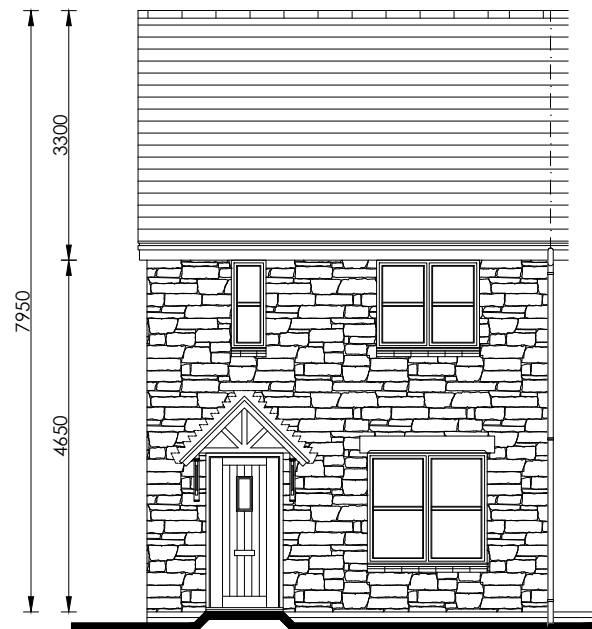


Front Elevation

scale 1:100

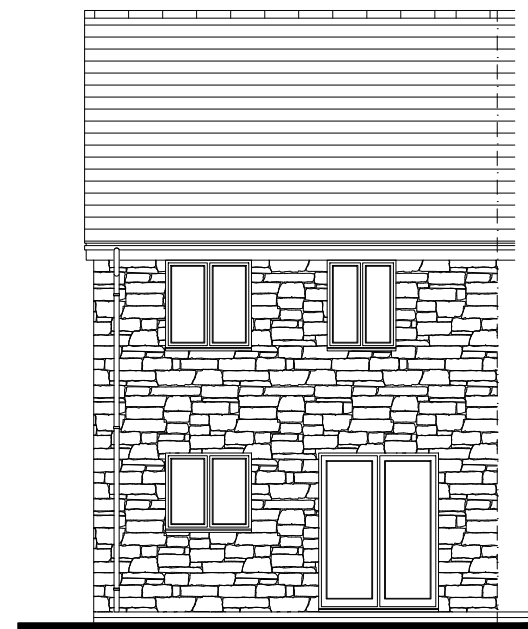


Rear Elevation

scale 1:100

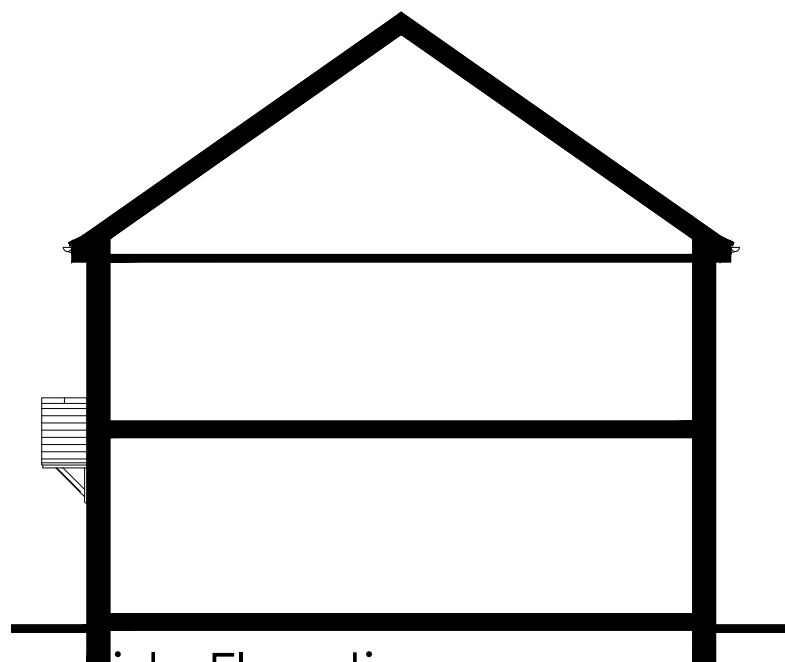


Side Elevation

scale 1:100

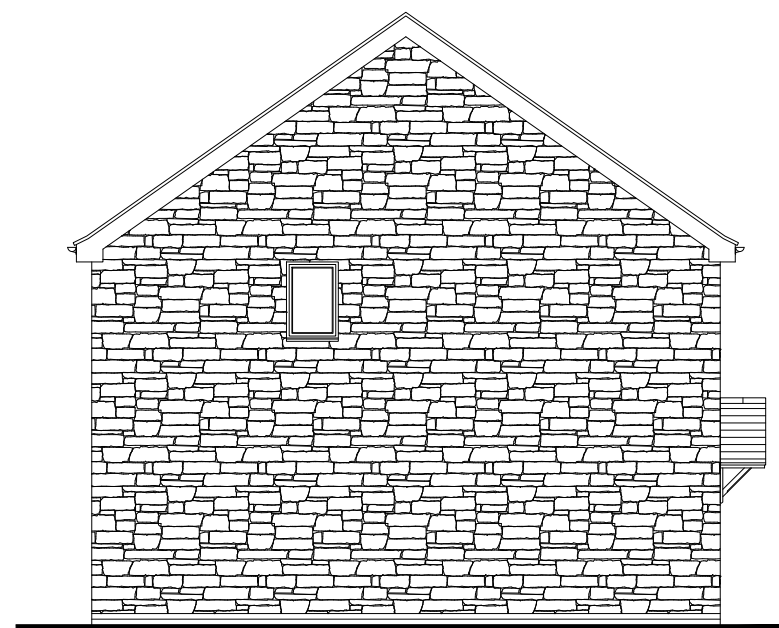

Side Elevation

scale 1:100

 

Persimmon

Project Title
The Addleborough - End
National Group Portfolio
Total Floor Area - 73.60m² [792sq.ft]

Drawing Title
Proposed Traditional Elevation - T616

Date
01.04.2024

Scale
1:100 @ A3

Drawn
GdD

Drawing Status
Planning


Dwg. Ref.
Ar_End_R25

Rev.
A


- T616




Front Elevation
scale 1:100

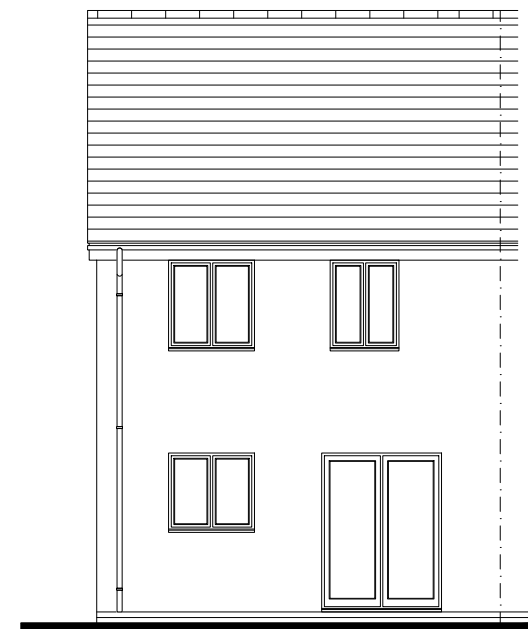


Rear Elevation
scale 1:100

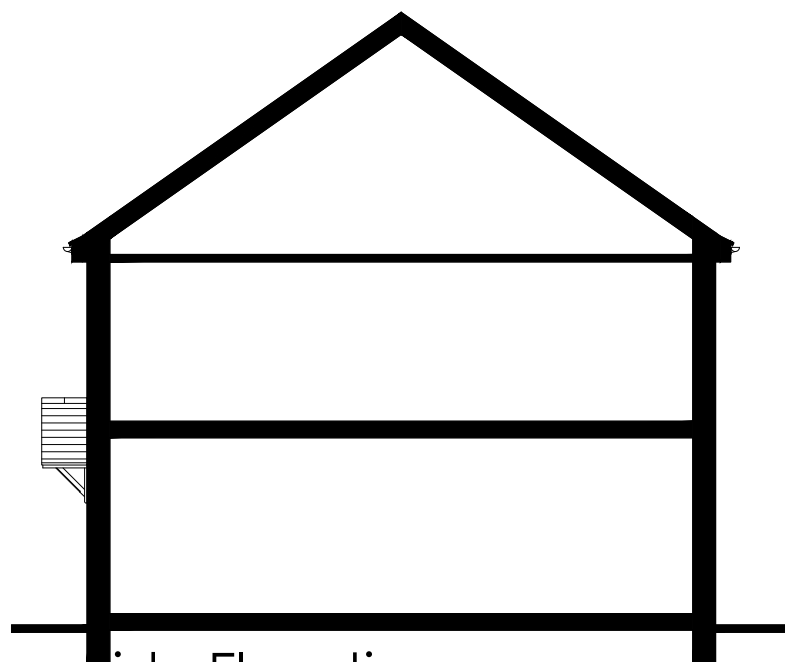

Side Elevation
scale 1:100

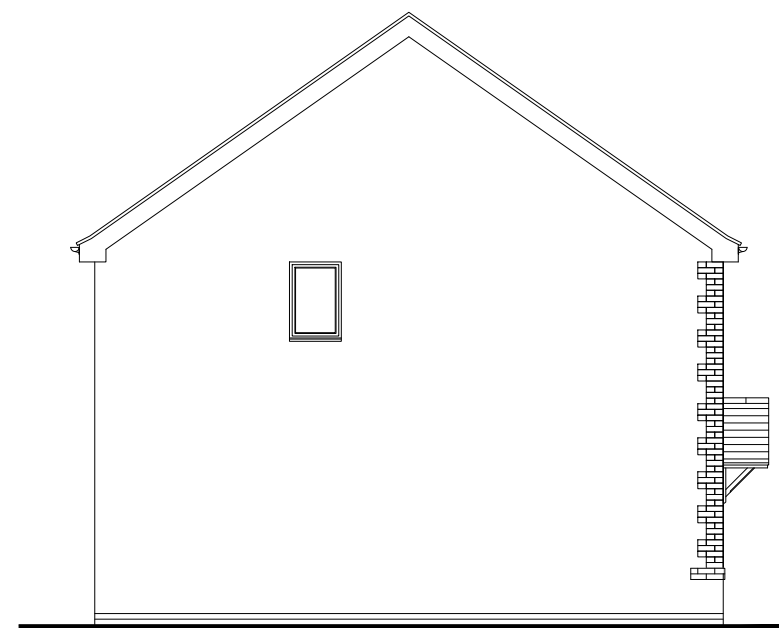

Side Elevation
scale 1:100

 


Persimmon


Project Title The Addlebrough - End National Group Portfolio Total Floor Area - 73.60m ² [792sq.ft]			
Drawing Title Proposed Traditional Elevation - T701	Date 01.04.2024	Scale 1:100 @ A3	Drawn GdD
Drawing Status Planning	Dwg. Ref. Ar_End_R25	- T701	Rev. A




Front Elevation
scale 1:100

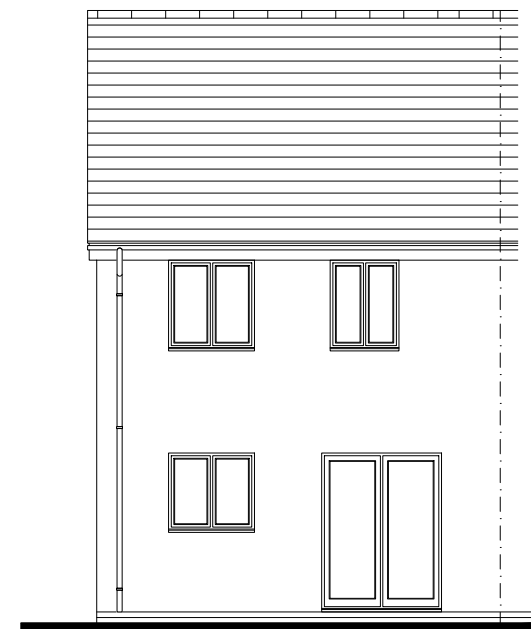


Rear Elevation
scale 1:100

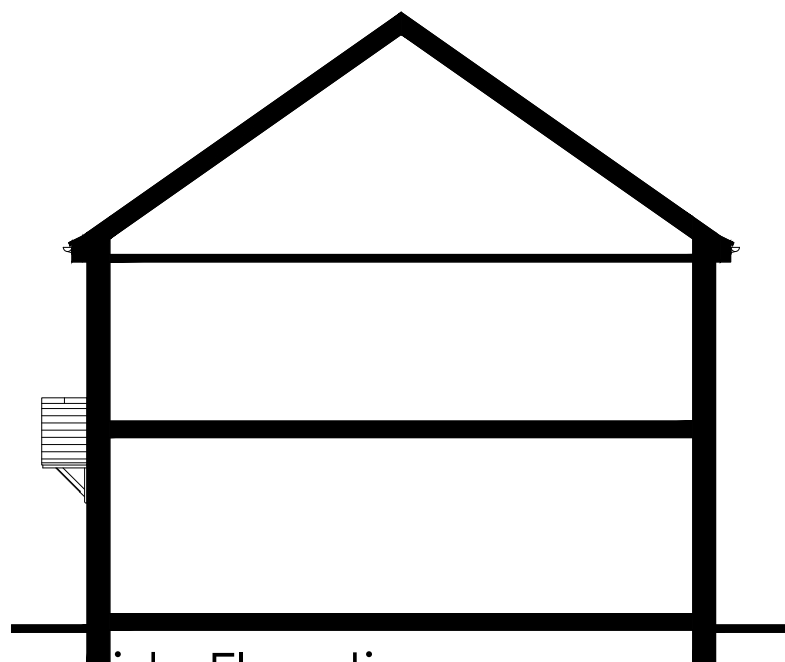


Side Elevation
scale 1:100

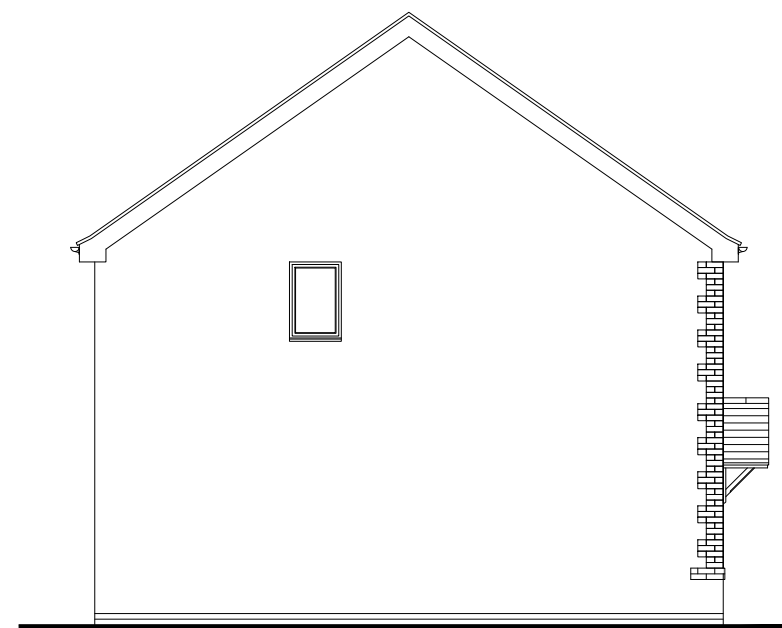


Side Elevation
scale 1:100

 


 Persimmon		Project Title The Addleborough - End National Group Portfolio Total Floor Area - 73.60m ² [792sq.ft]		
Drawing Title Proposed Traditional Elevation - T702	Date 01.04.2024	Scale 1:100 @ A3	Drawn GdD	
Drawing Status Planning	Dwg. Ref. Ar_End_R25	- T702	Rev. A	

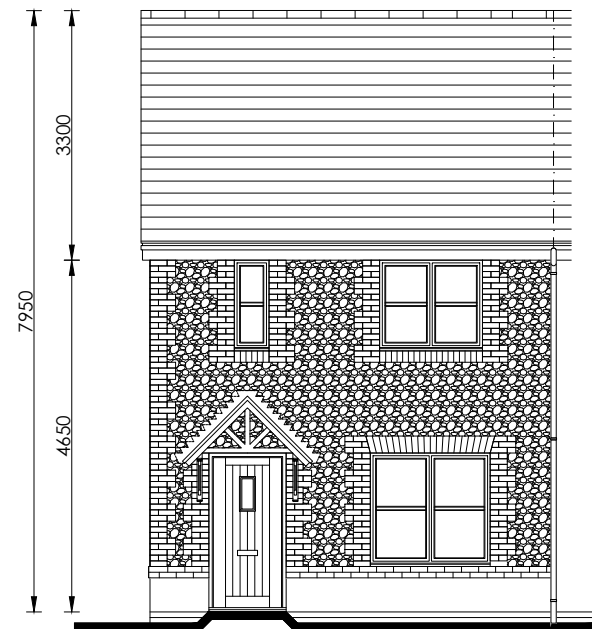


Front Elevation
scale 1:100

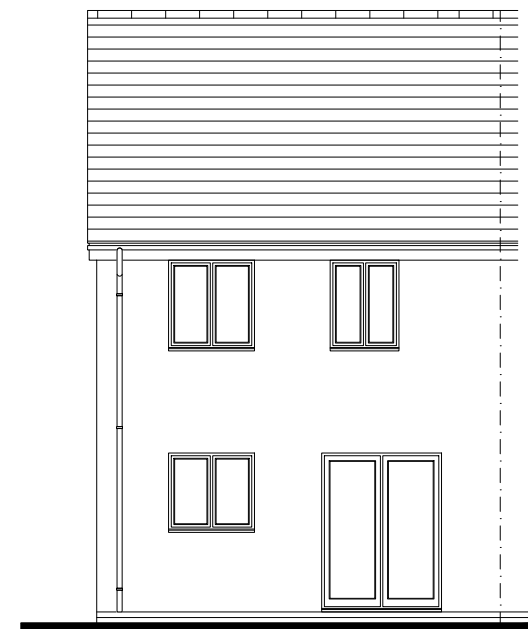


Rear Elevation
scale 1:100

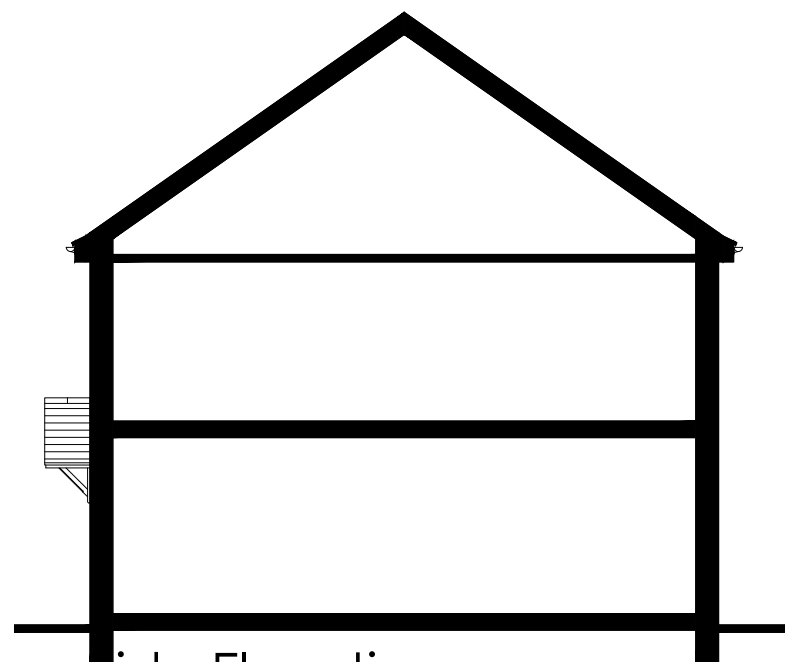

Side Elevation
scale 1:100

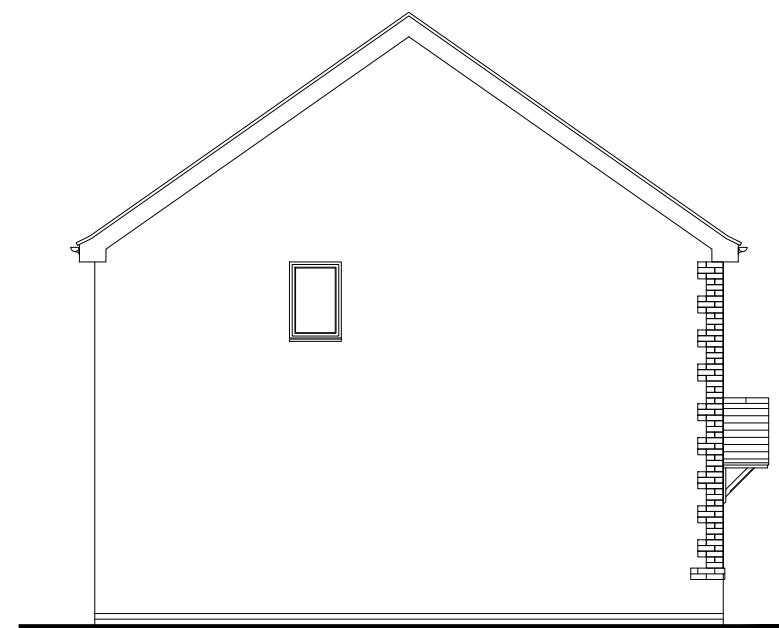


Side Elevation
scale 1:100

 


Persimmon

Project Title The Addlebrough - End National Group Portfolio Total Floor Area - 73.60m ² [792sq.ft]			
Drawing Title Proposed Traditional Elevation - T703	Date 01.04.2024	Scale 1:100 @ A3	Drawn GdD
Drawing Status Planning	Dwg. Ref. Ar_End_R25	- T703	Rev. A

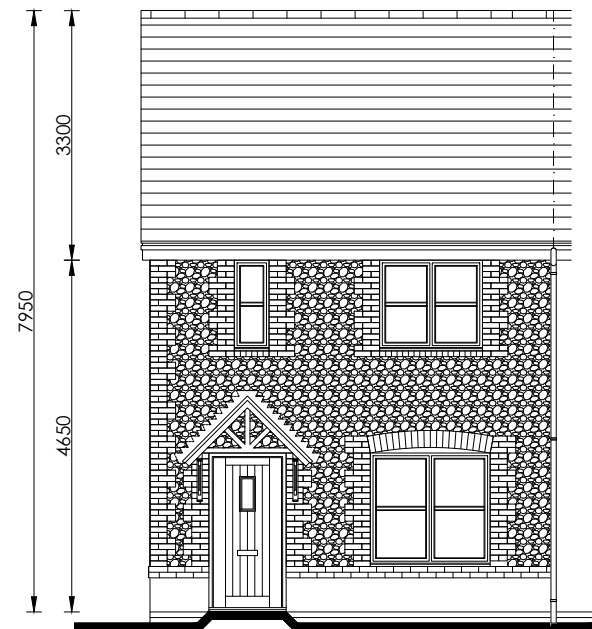


Front Elevation

scale 1:100

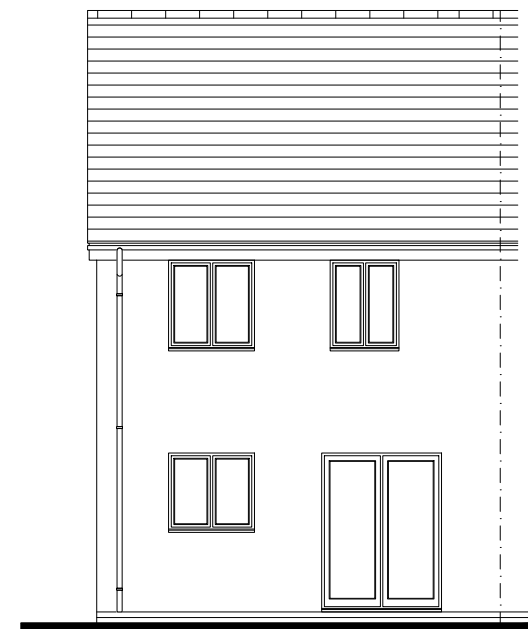


Rear Elevation

scale 1:100

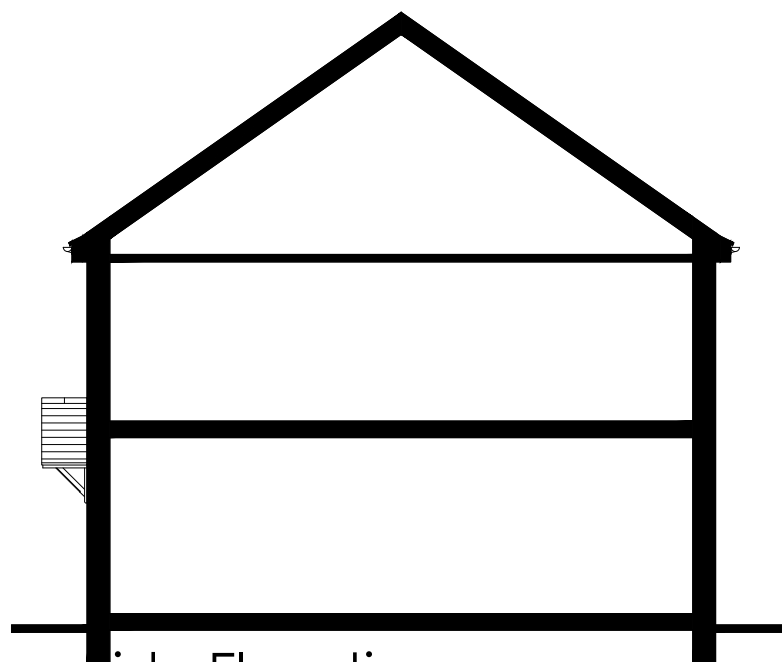


Side Elevation

scale 1:100

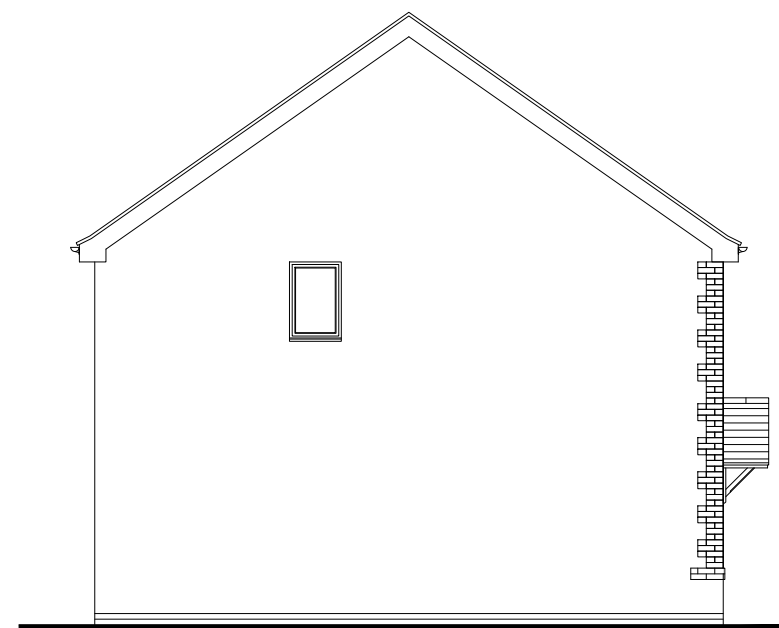

Side Elevation

scale 1:100

 

Persimmon

Project Title
The Addleborough - End
National Group Portfolio
Total Floor Area - 73.60m² [792sq.ft]

Drawing Title
Proposed Traditional Elevation - T705

Date
01.04.2024

Scale
1:100 @ A3

Drawn
GdD

Drawing Status
Planning

Dwg. Ref.
Ar_End_R25

Rev.
A


- T705

Rev.
A




Front Elevation

scale 1:100

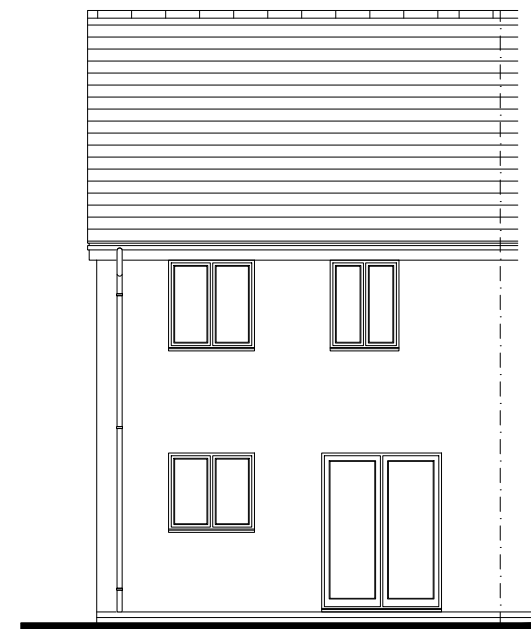


Rear Elevation

scale 1:100

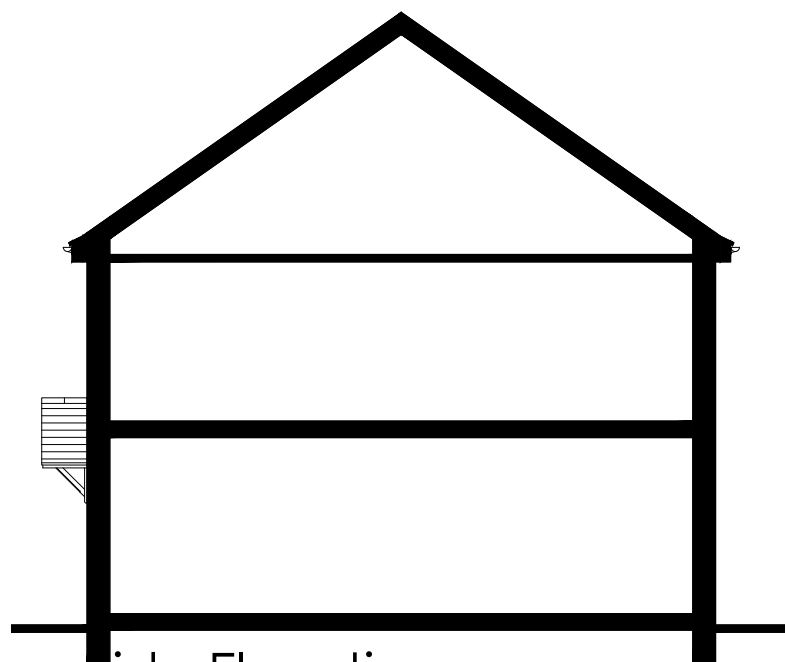


Side Elevation

scale 1:100

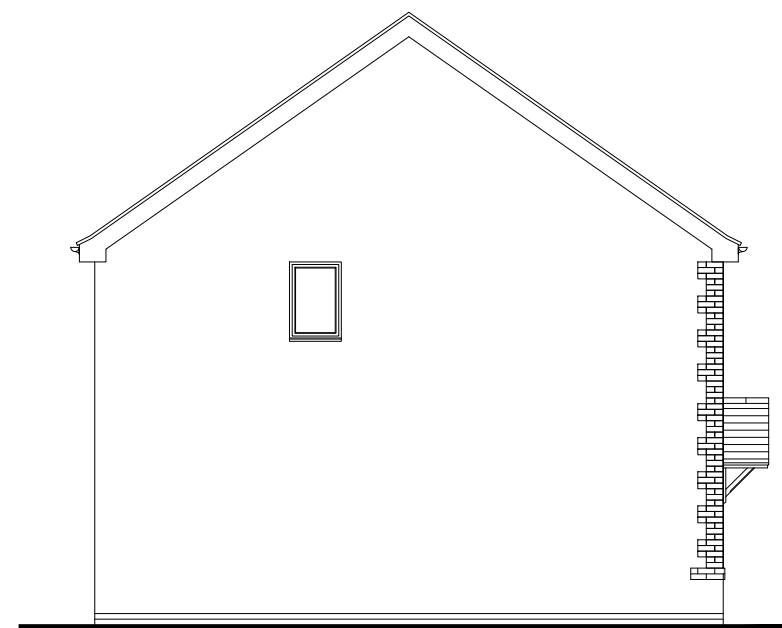

Side Elevation

scale 1:100

 

Persimmon

Project Title
The Addleborough - End
National Group Portfolio
Total Floor Area - 73.60m² [792sq.ft]

Drawing Title
Proposed Traditional Elevation - T706

Date
01.04.2024

Scale
1:100 @ A3


Drawn
GdD

Drawing Status
Planning

Dwg. Ref.
Ar_End_R25


Rev.
A

- T706

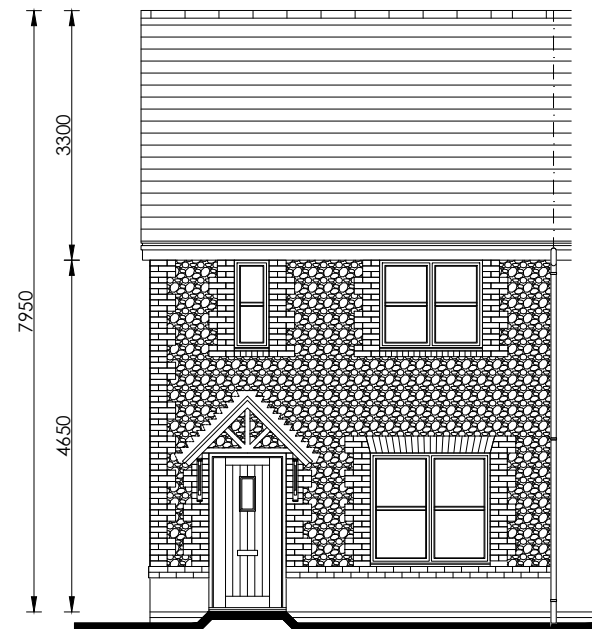


Front Elevation

scale 1:100

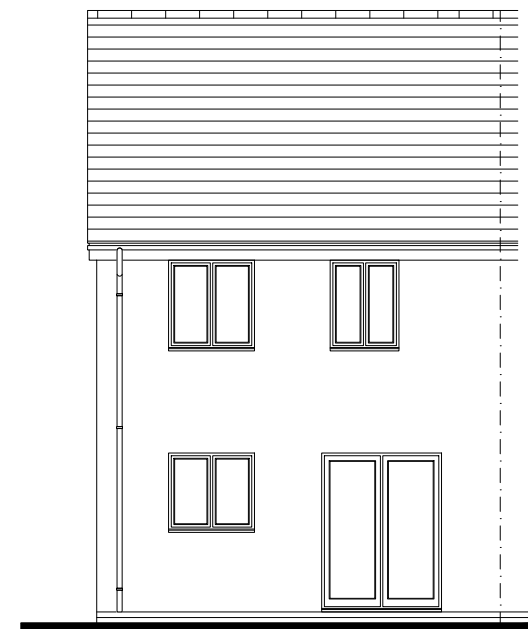


Rear Elevation

scale 1:100

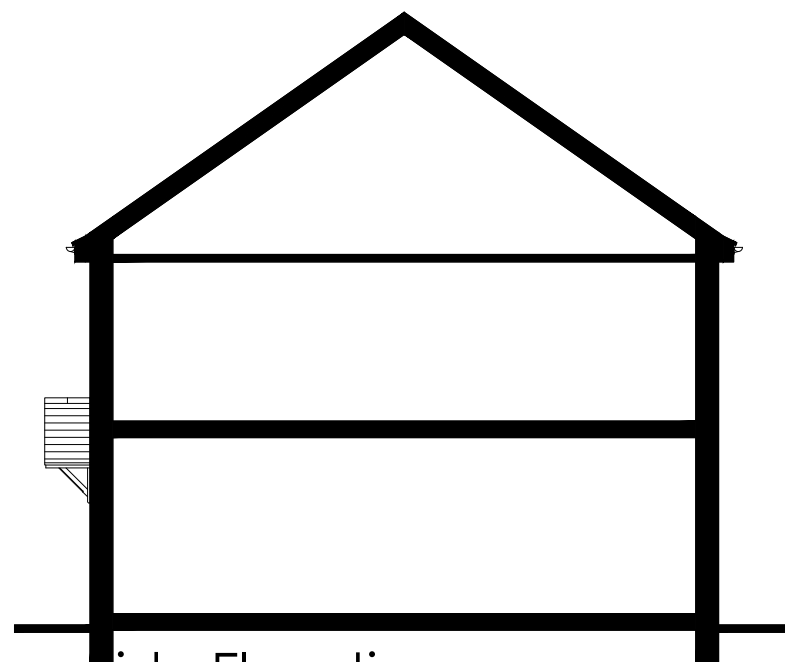


Side Elevation

scale 1:100

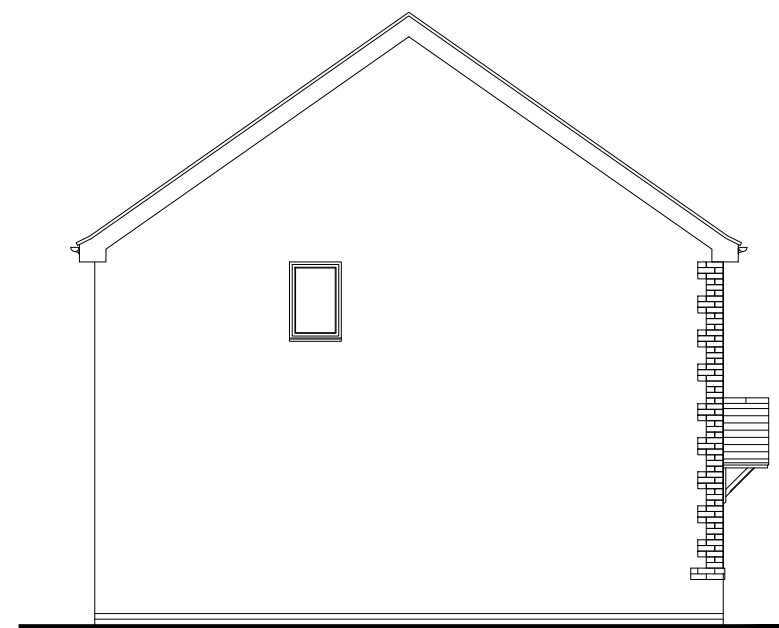


Side Elevation

scale 1:100

 


Persimmon


Project Title The Addlebrough - End National Group Portfolio Total Floor Area - 73.60m ² [792sq.ft]			
Drawing Title Proposed Traditional Elevation - T707	Date 01.04.2024	Scale 1:100 @ A3	Drawn GdD
Drawing Status Planning	Dwg. Ref. Ar_End_R25	- T707	Rev. A

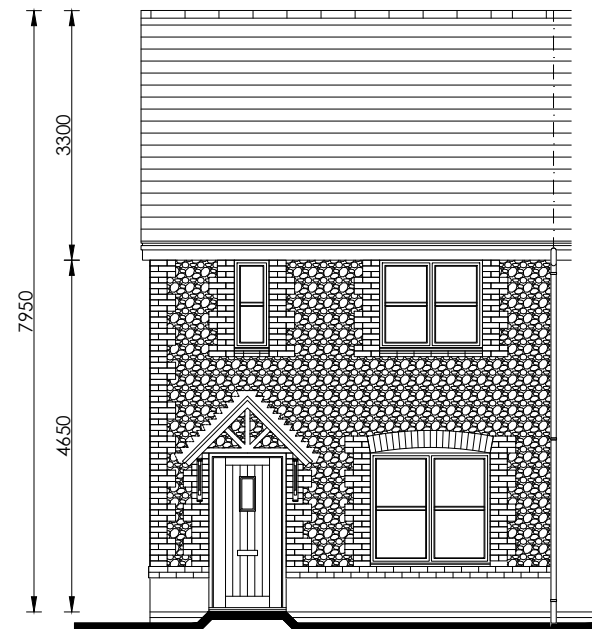


Front Elevation
scale 1:100

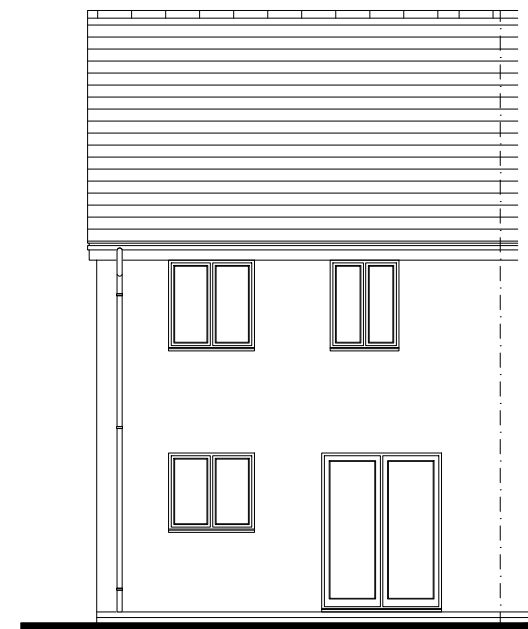


Rear Elevation
scale 1:100

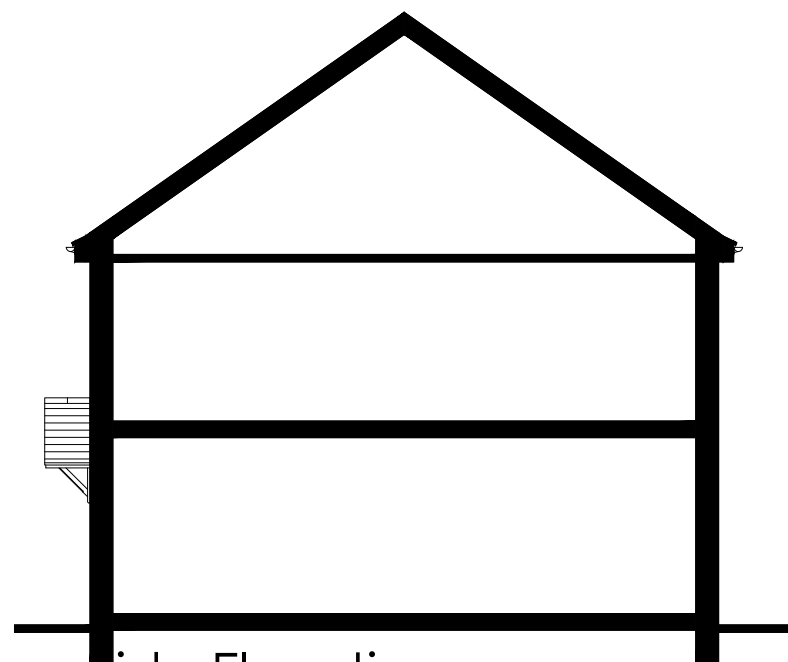

Side Elevation
scale 1:100

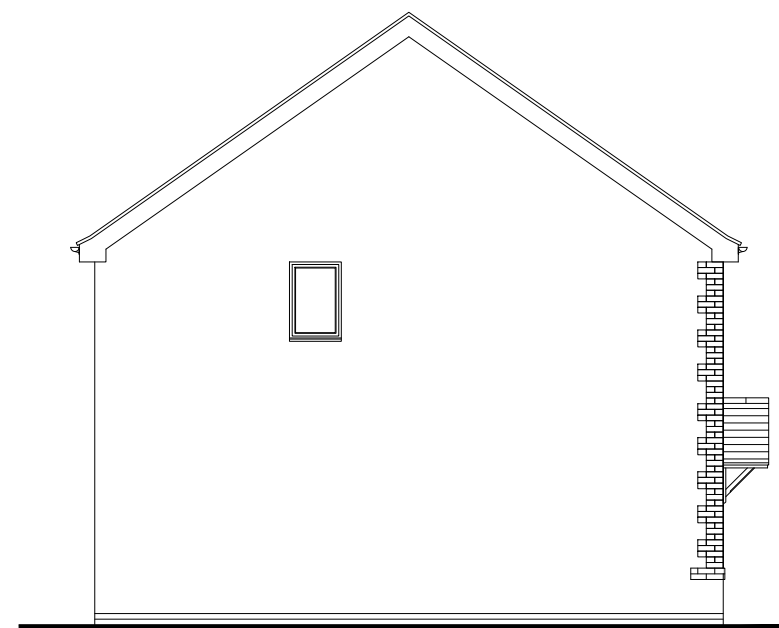

Side Elevation
scale 1:100

 


Persimmon


Project Title The Addlebrough - End National Group Portfolio Total Floor Area - 73.60m ² [792sq.ft]			
Drawing Title Proposed Traditional Elevation - T713	Date 01.04.2024	Scale 1:100 @ A3	Drawn GdD
Drawing Status Planning	Dwg. Ref. Ar_End_R25	- T713	Rev. A




Front Elevation
scale 1:100

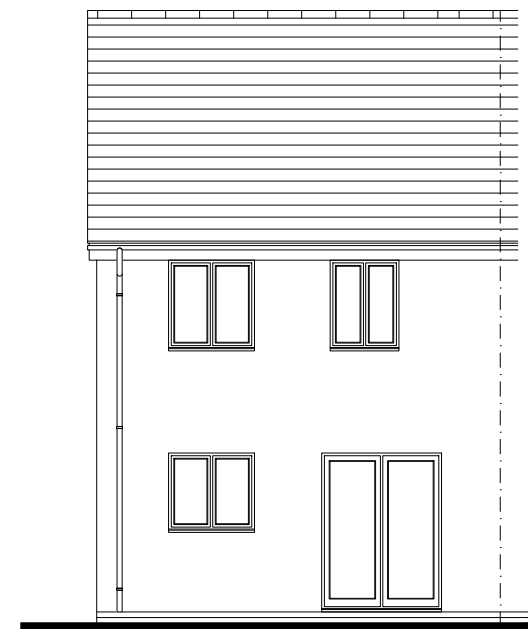


Rear Elevation
scale 1:100

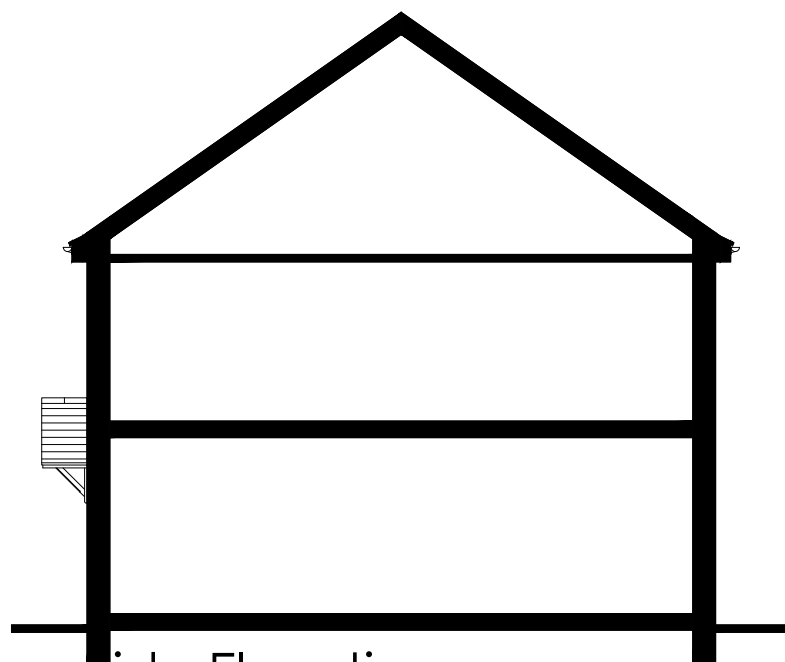

Side Elevation
scale 1:100

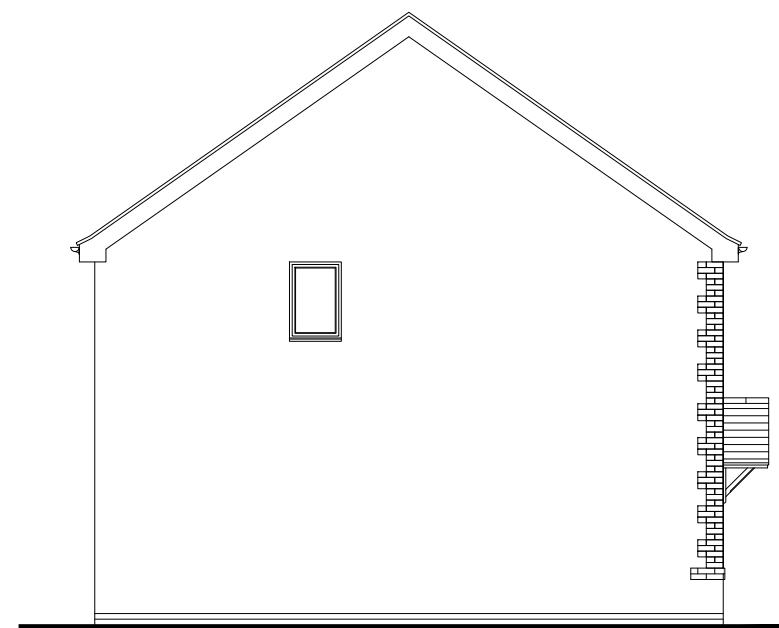


Side Elevation
scale 1:100

 


Persimmon

Project Title The Addlebrough - End National Group Portfolio Total Floor Area - 73.60m ² [792sq.ft]			
Drawing Title Proposed Traditional Elevation - T714	Date 01.04.2024	Scale 1:100 @ A3	Drawn GdD
Drawing Status Planning	Dwg. Ref. Ar_End_R25	- T714	Rev. A

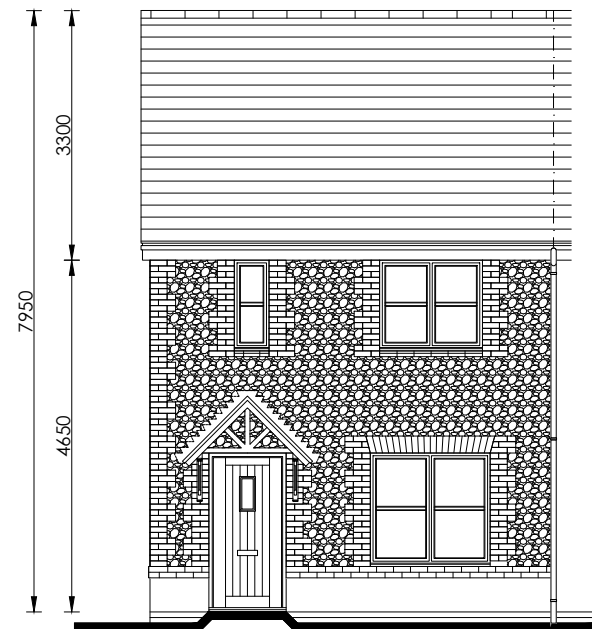


Front Elevation

scale 1:100

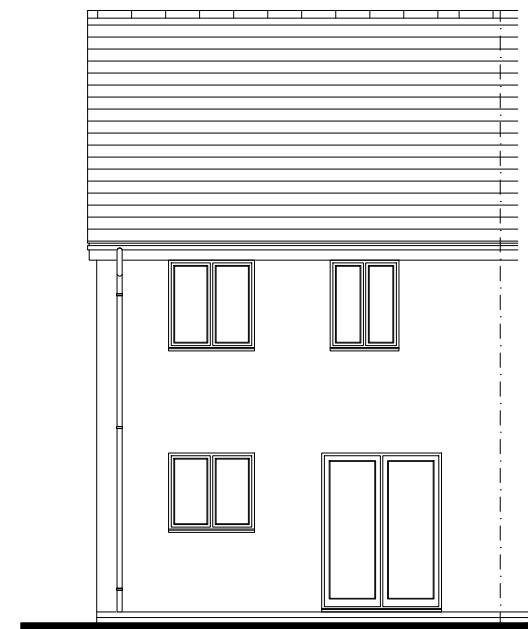


Rear Elevation

scale 1:100

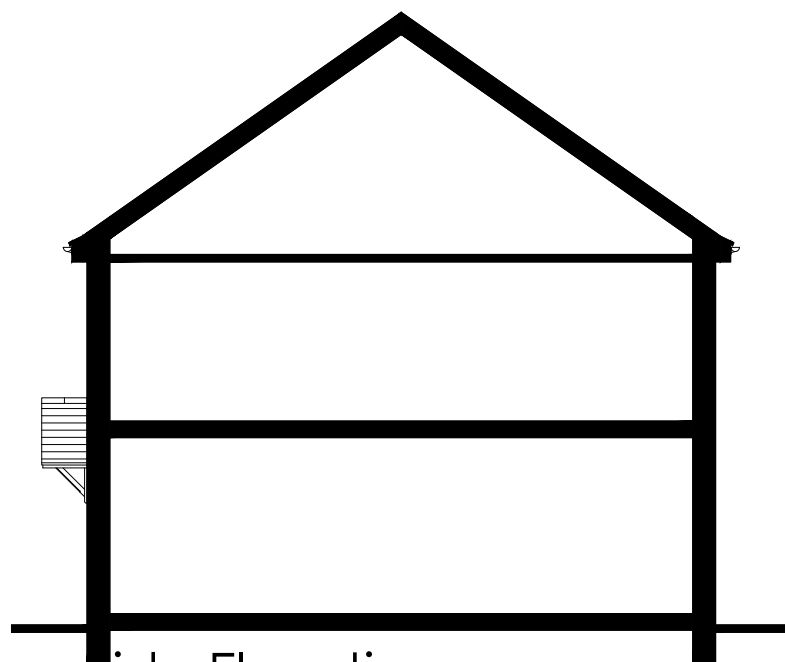


Side Elevation

scale 1:100

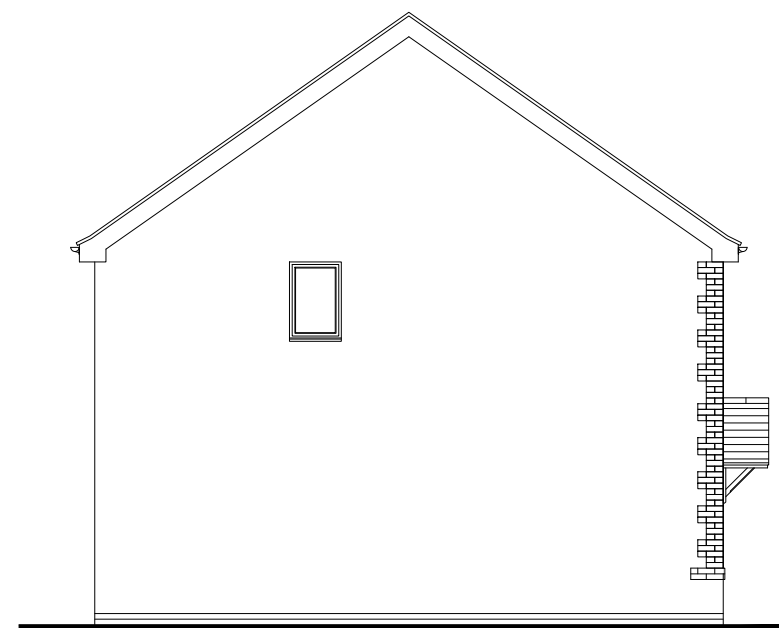

Side Elevation

scale 1:100

 


Persimmon


Project Title The Addleborough - End National Group Portfolio Total Floor Area - 73.60m ² [792sq.ft]			
Drawing Title Proposed Traditional Elevation - T715	Date 01.04.2024	Scale 1:100 @ A3	Drawn GdD
Drawing Status Planning	Dwg. Ref. Ar_End_R25	- T715	Rev. A




Front Elevation
scale 1:100

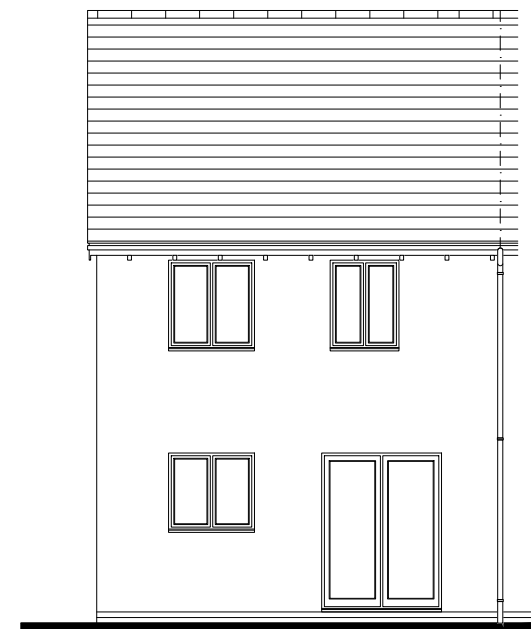


Rear Elevation
scale 1:100

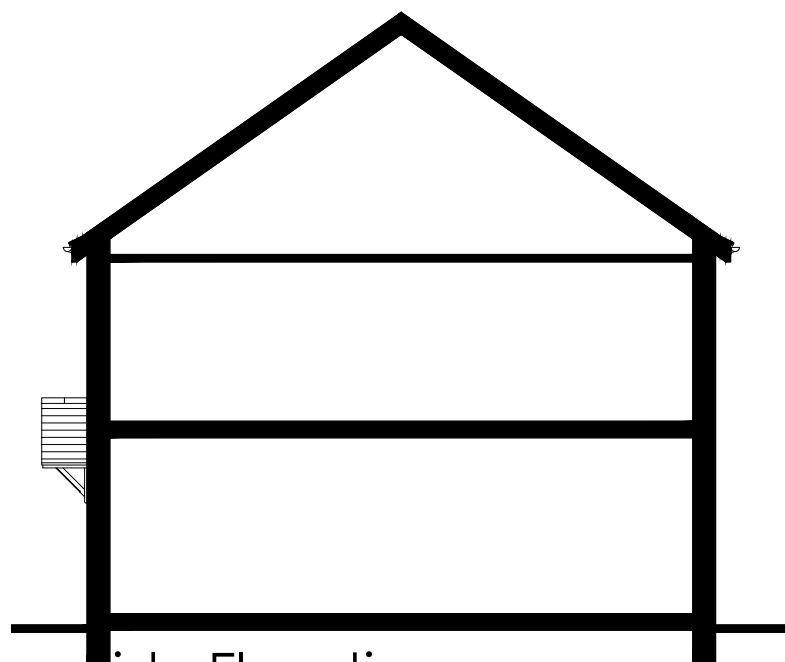

Side Elevation
scale 1:100

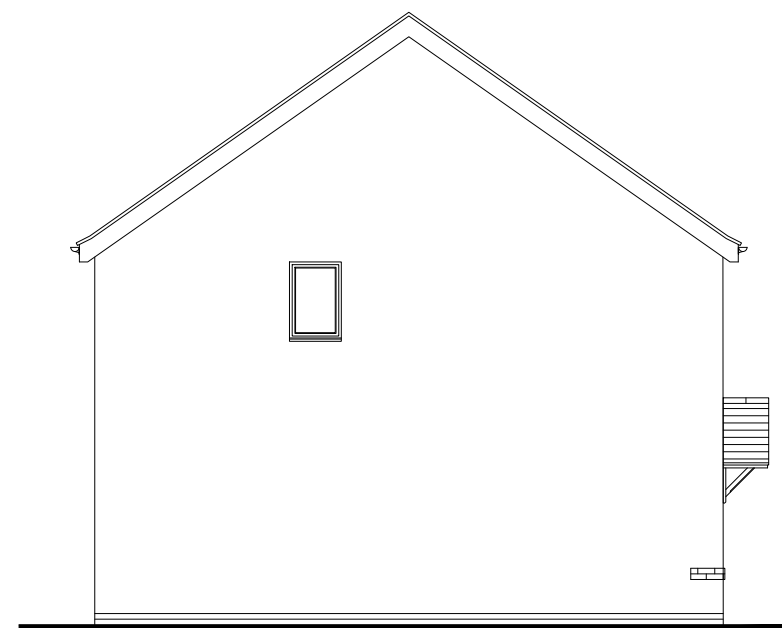


Side Elevation
scale 1:100

 


 Persimmon		Project Title The Addlebrough - End National Group Portfolio Total Floor Area - 73.60m ² [792sq.ft]		
Drawing Title Proposed Village Elevation - V001	Date 01.04.2024	Scale 1:100 @ A3	Drawn GdD	
Drawing Status Planning	Dwg. Ref. Ar_End_R25	-V001	Rev. A	




Front Elevation
scale 1:100

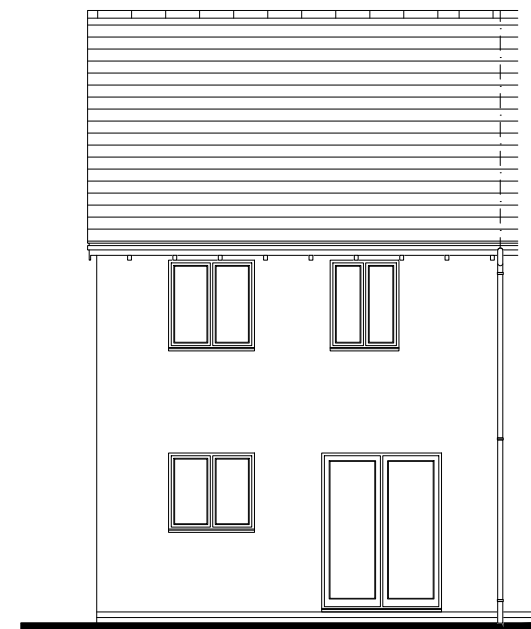


Rear Elevation
scale 1:100

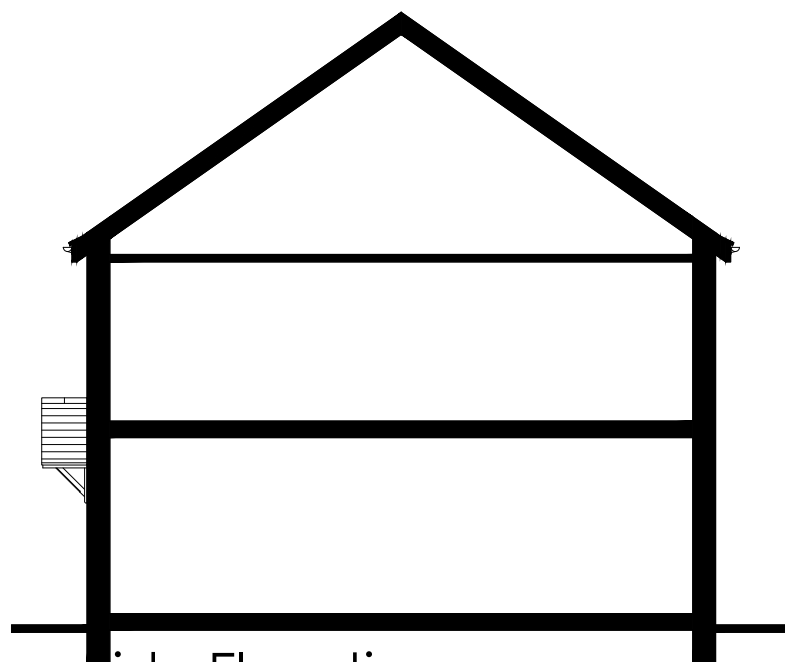

Side Elevation
scale 1:100

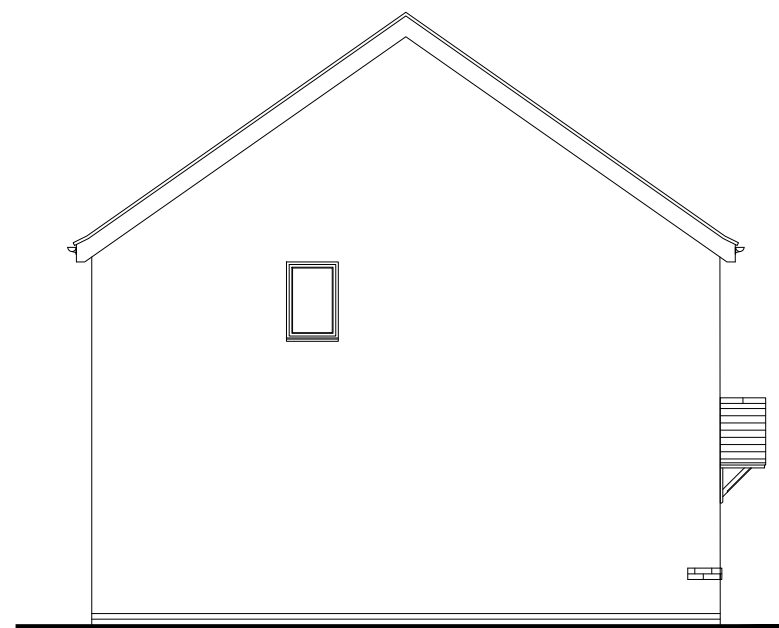

Side Elevation
scale 1:100

 


Persimmon


Project Title The Addleborough - End National Group Portfolio Total Floor Area - 73.60m ² [792sq.ft]			
Drawing Title Proposed Village Elevation - V002	Date 01.04.2024	Scale 1:100 @ A3	Drawn GdD
Drawing Status Planning	Dwg. Ref. Ar_End_R25	Rev. -V002	Rev. A




Front Elevation
scale 1:100

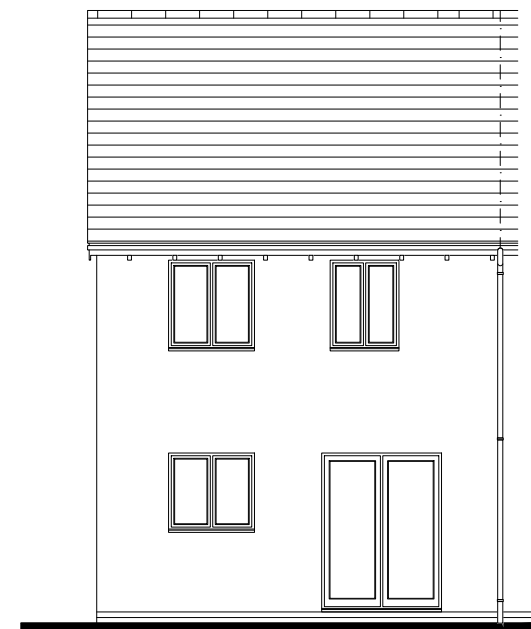


Rear Elevation
scale 1:100

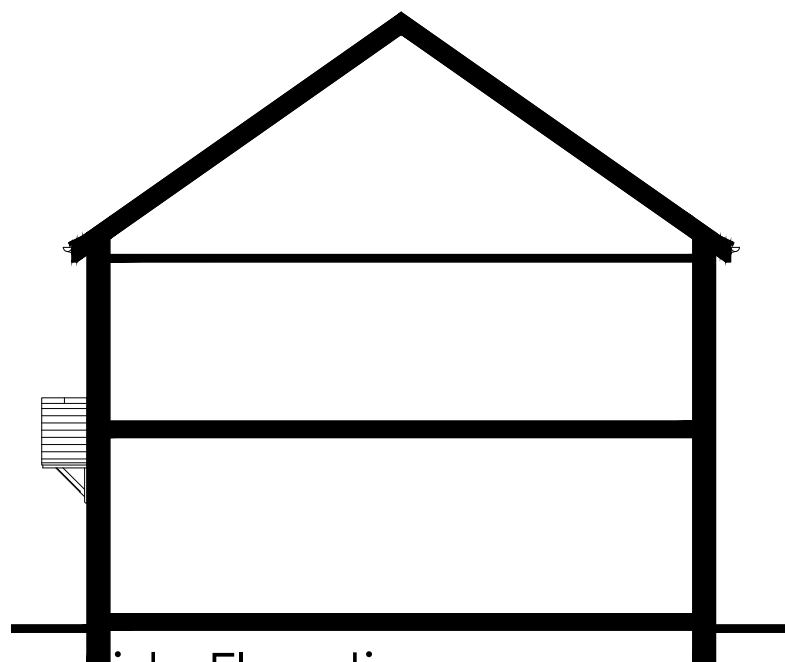

Side Elevation
scale 1:100

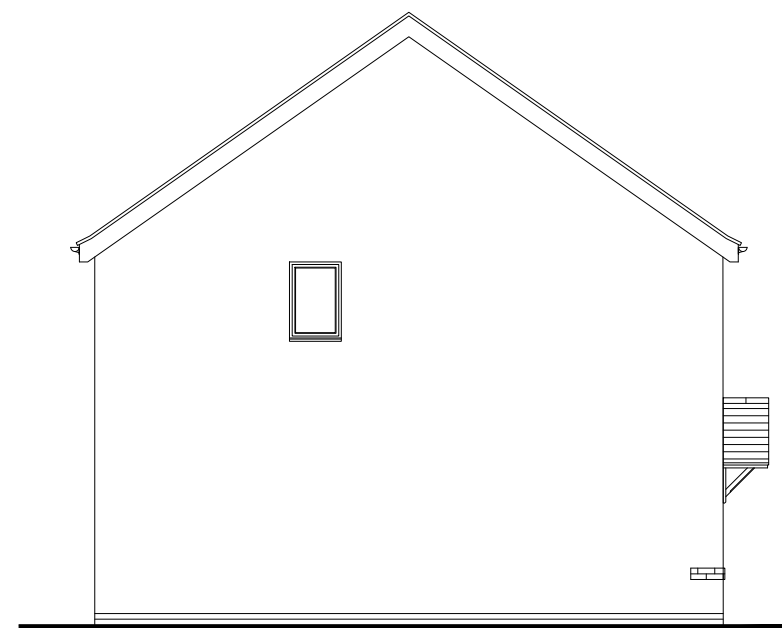

Side Elevation
scale 1:100

 


Persimmon


Project Title The Addlebrough - End National Group Portfolio Total Floor Area - 73.60m ² [792sq.ft]			
Drawing Title Proposed Village Elevation - V003	Date 01.04.2024	Scale 1:100 @ A3	Drawn GdD
Drawing Status Planning	Dwg. Ref. Ar_End_R25	-V003	Rev. A




Front Elevation
scale 1:100

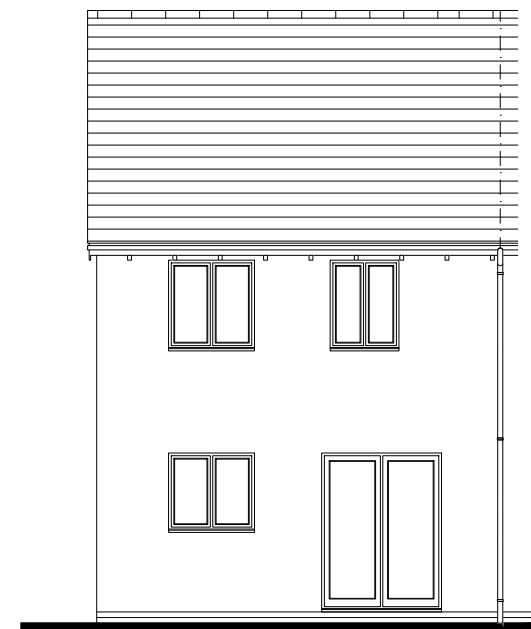


Rear Elevation
scale 1:100

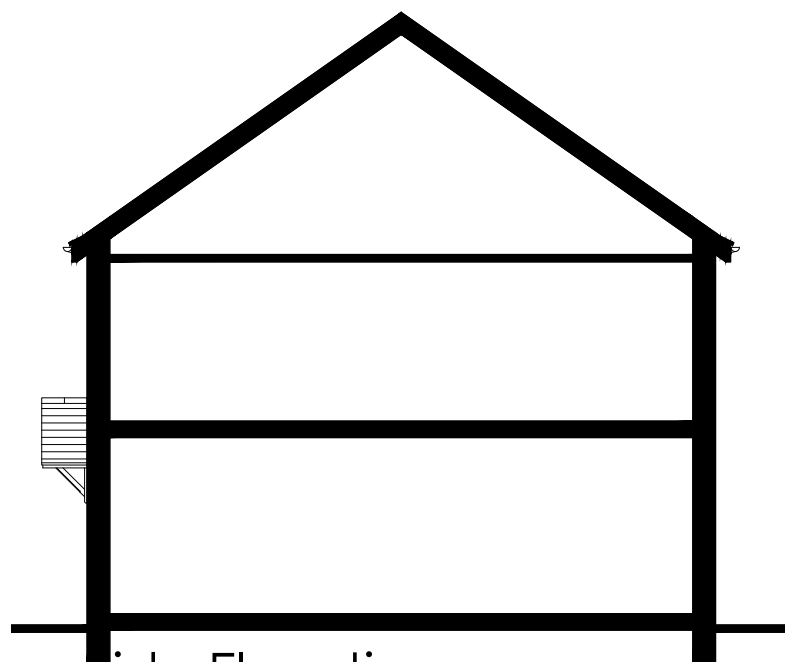

Side Elevation
scale 1:100

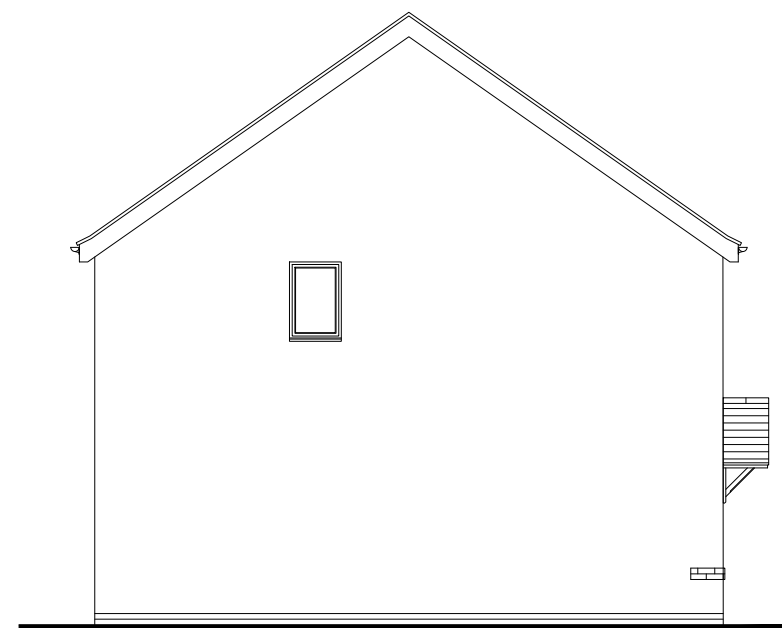

Side Elevation
scale 1:100

 

Persimmon

Project Title
The Addlebrough - End
National Group Portfolio
Total Floor Area - 73.60m² [792sq.ft]

Drawing Title
Proposed Village Elevation - V004

Date
01.04.2024

Scale
1:100 @ A3

Drawn
GdD


Drawing Status
Planning

Dwg. Ref.
Ar_End_R25


Rev.
-V004
A




Front Elevation
scale 1:100

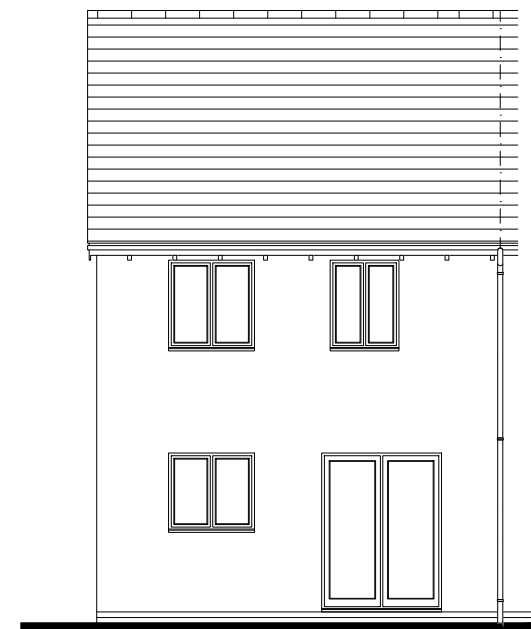


Rear Elevation
scale 1:100

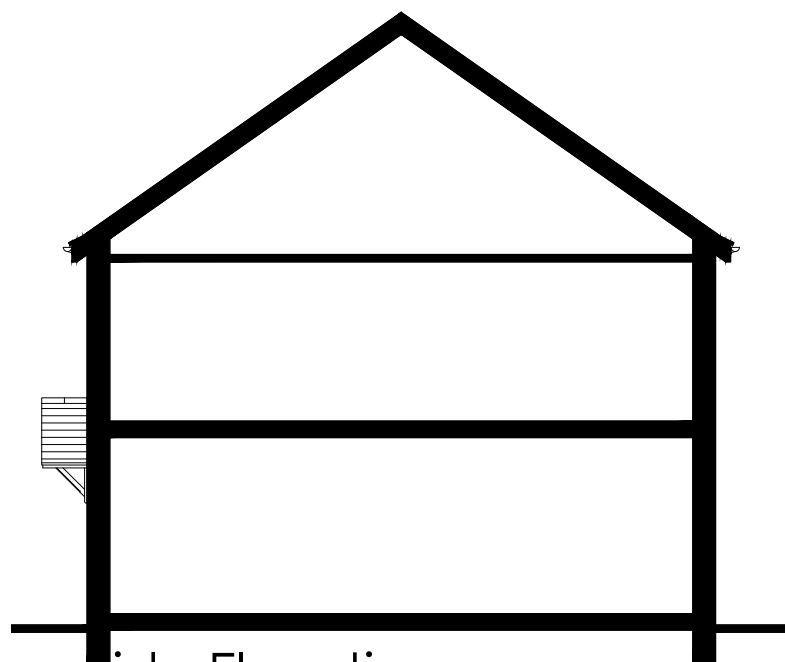

Side Elevation
scale 1:100

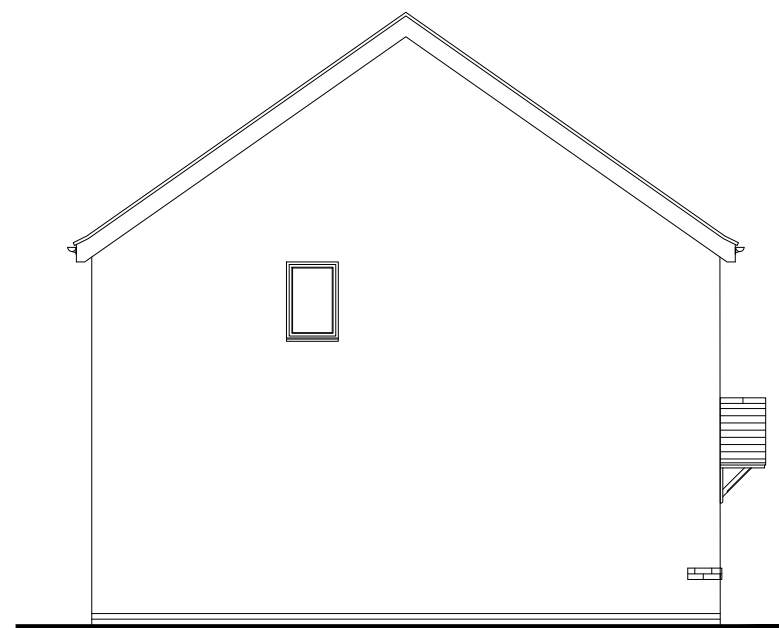

Side Elevation
scale 1:100

 

Persimmon

Project Title
The Addleborough - End
National Group Portfolio
Total Floor Area - 73.60m² [792sq.ft]

Drawing Title
Proposed Village Elevation - V005

Date
01.04.2024

Scale
1:100 @ A3

Drawn
GdD

Drawing Status
Planning


Dwg. Ref.
Ar_End_R25

Rev.
-V005
A




Front Elevation

scale 1:100

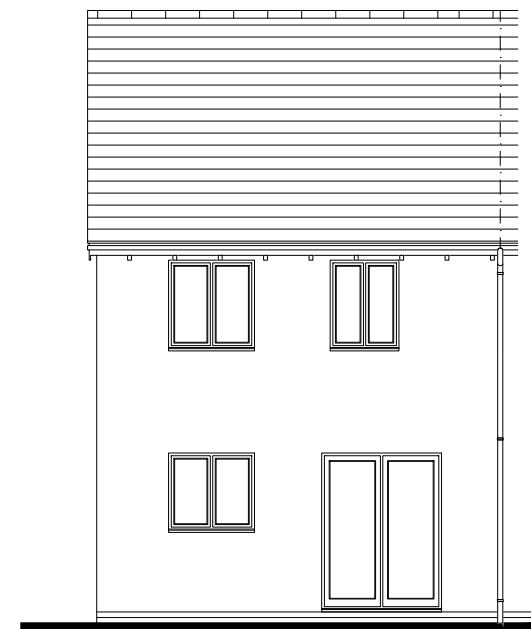


Rear Elevation

scale 1:100

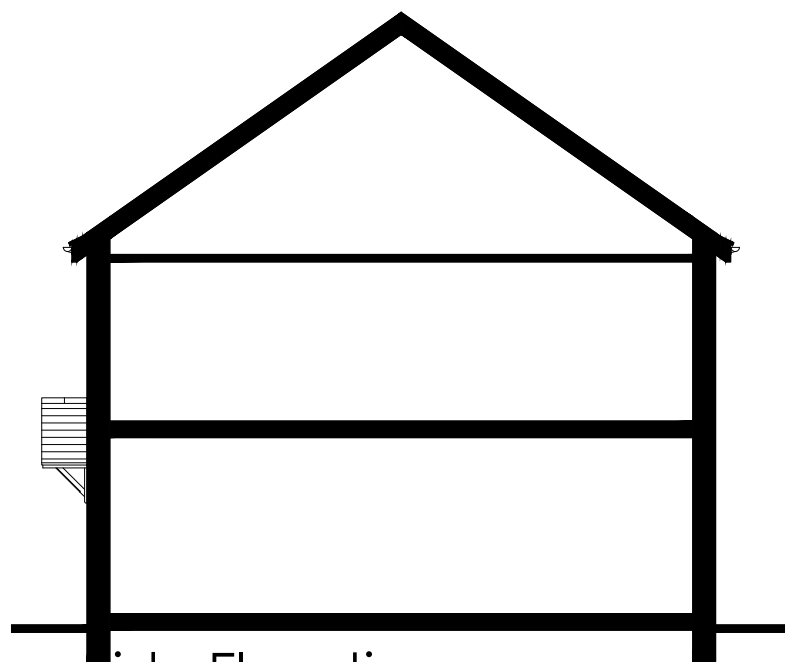


Side Elevation

scale 1:100

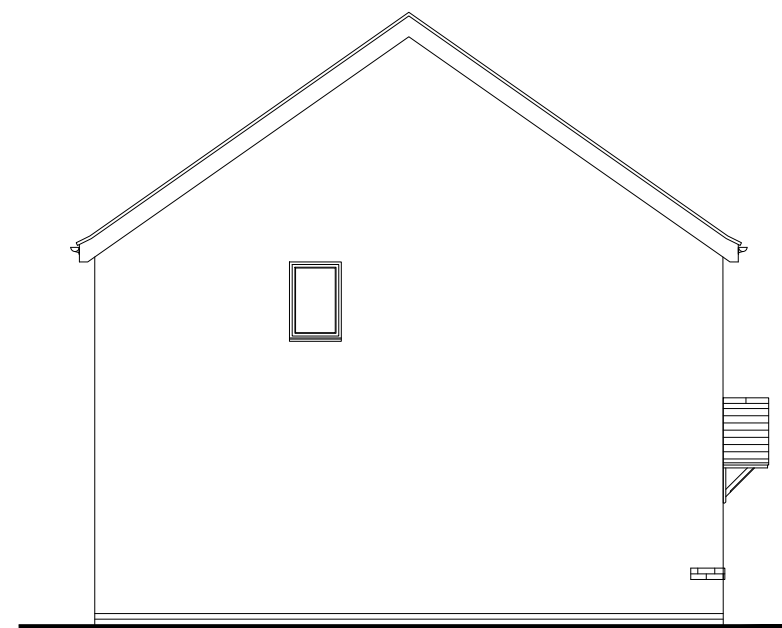

Side Elevation

scale 1:100

 

Persimmon

Project Title
The Addleborough - End
National Group Portfolio
Total Floor Area - 73.60m² [792sq.ft]

Drawing Title
Proposed Village Elevation - V006

Date
01.04.2024

Scale
1:100 @ A3

Drawn
GdD

Drawing Status
Planning


Dwg. Ref.
Ar_End_R25

Rev.
A


-V006




Front Elevation
scale 1:100

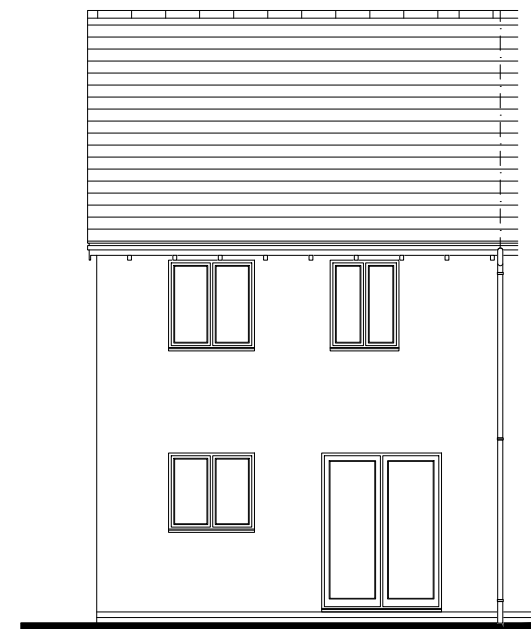


Rear Elevation
scale 1:100

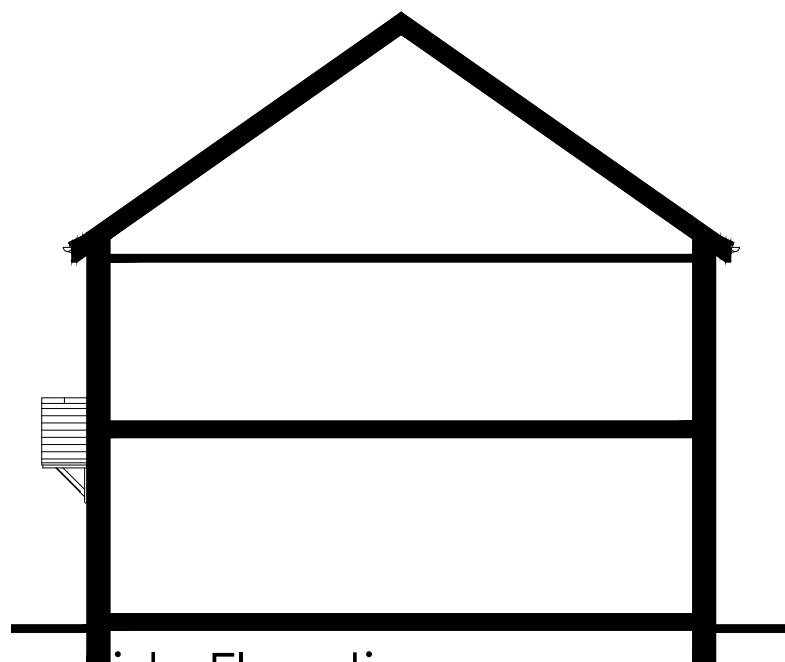

Side Elevation
scale 1:100

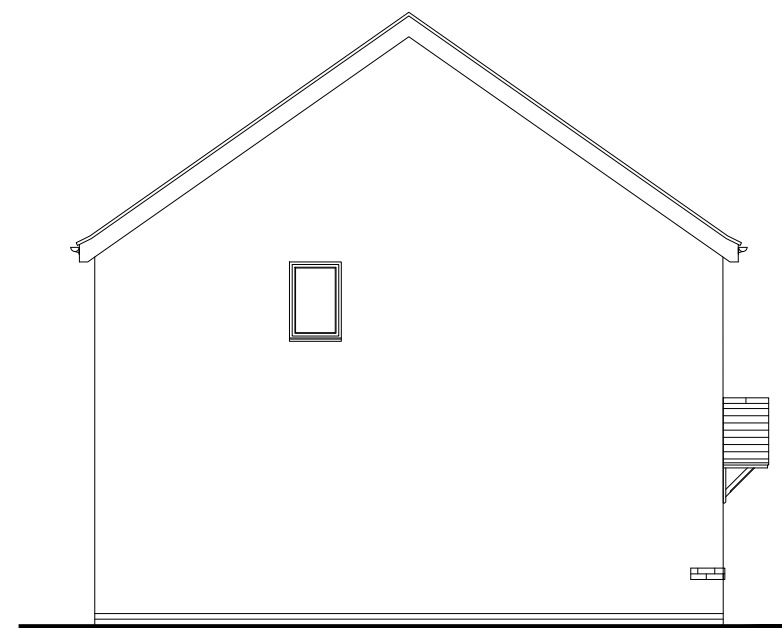

Side Elevation
scale 1:100

 


Persimmon

Project Title The Addlebrough - End National Group Portfolio Total Floor Area - 73.60m ² [792sq.ft]			
Drawing Title Proposed Village Elevation - V007	Date 01.04.2024	Scale 1:100 @ A3	Drawn GdD
Drawing Status Planning	Dwg. Ref. Ar_End_R25	-V007	Rev. A




Front Elevation

scale 1:100

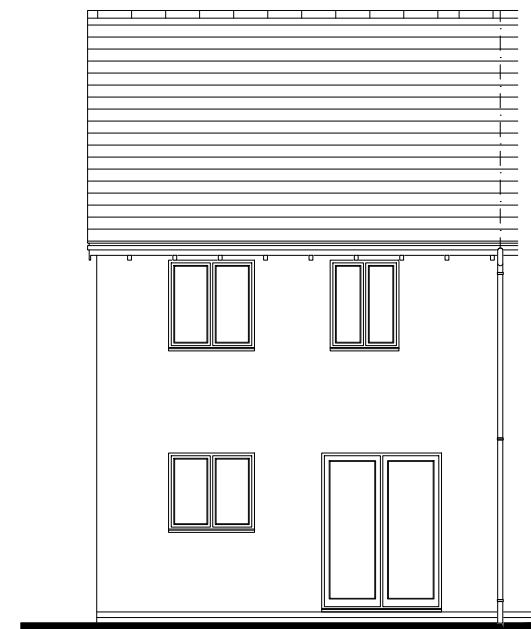


Rear Elevation

scale 1:100

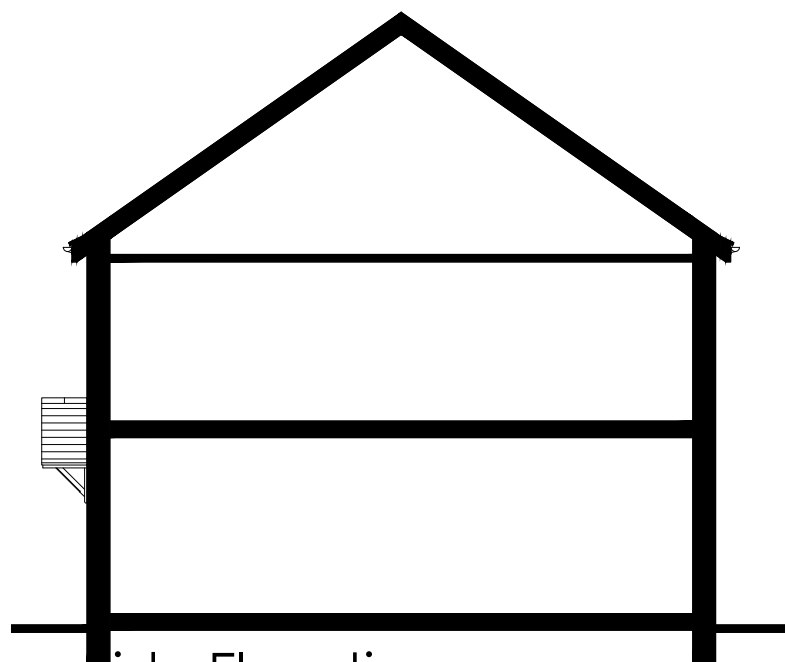


Side Elevation

scale 1:100

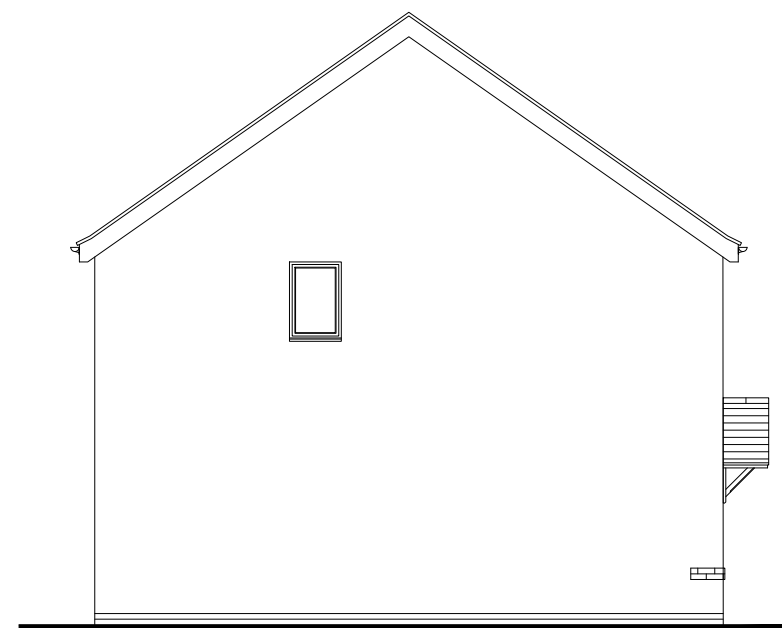

Side Elevation

scale 1:100

 

Persimmon

Project Title
The Addleborough - End
National Group Portfolio
Total Floor Area - 73.60m² [792sq.ft]

Drawing Title
Proposed Village Elevation - V008

Date
01.04.2024

Scale
1:100 @ A3

Drawn
GdD

Drawing Status
Planning

Dwg. Ref.
Ar_End_R25


Rev.
A

-V008


Rev.
A




Front Elevation
scale 1:100

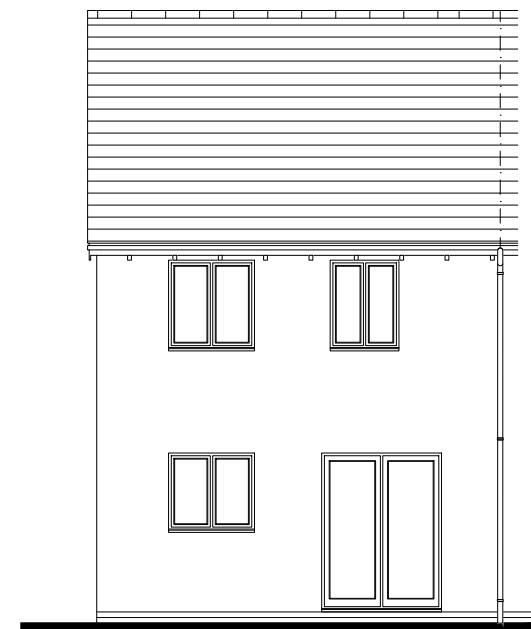


Rear Elevation
scale 1:100

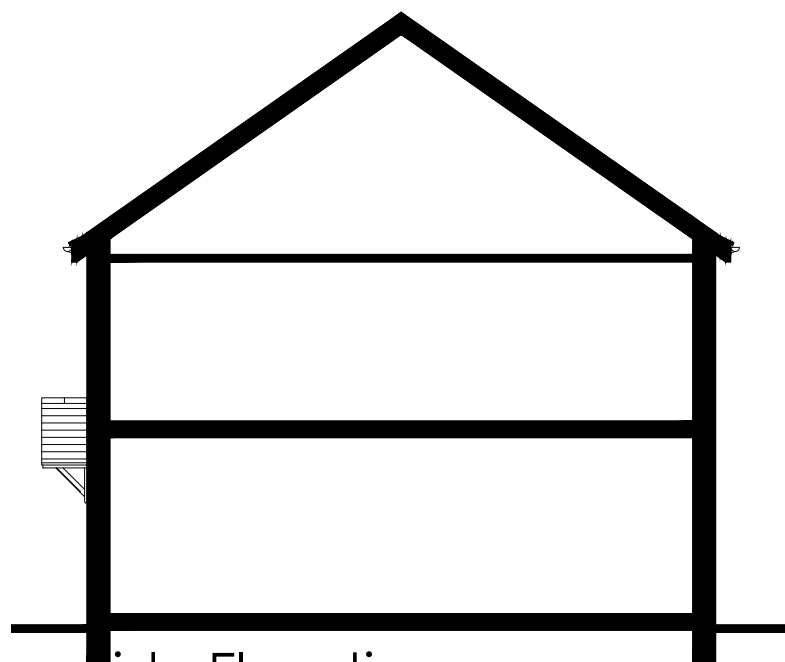

Side Elevation
scale 1:100

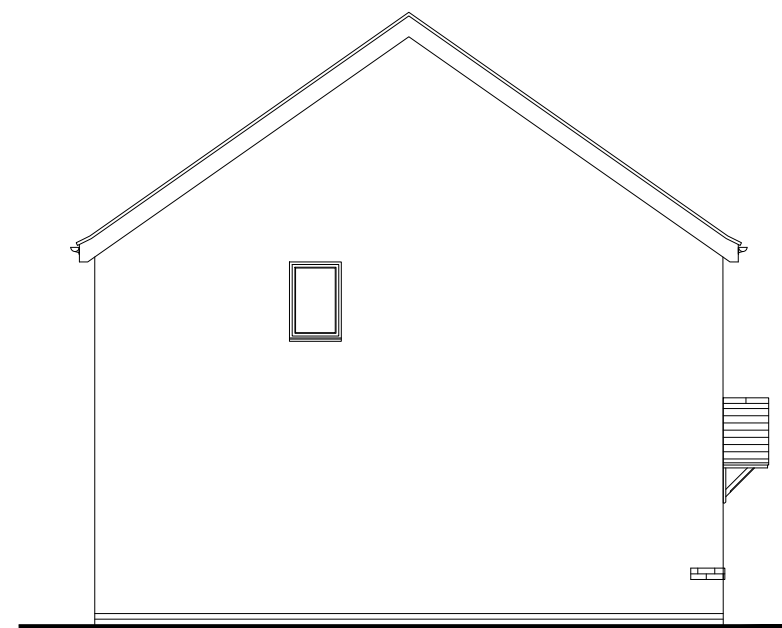

Side Elevation
scale 1:100

 

Persimmon

Project Title
The Addleborough - End
National Group Portfolio
Total Floor Area - 73.60m² [792sq.ft]

Drawing Title
Proposed Village Elevation - V009

Date
01.04.2024

Scale
1:100 @ A3

Drawn
GdD

Drawing Status
Planning


Dwg. Ref.
Ar_End_R25

Rev.
A


-V009




Front Elevation
scale 1:100

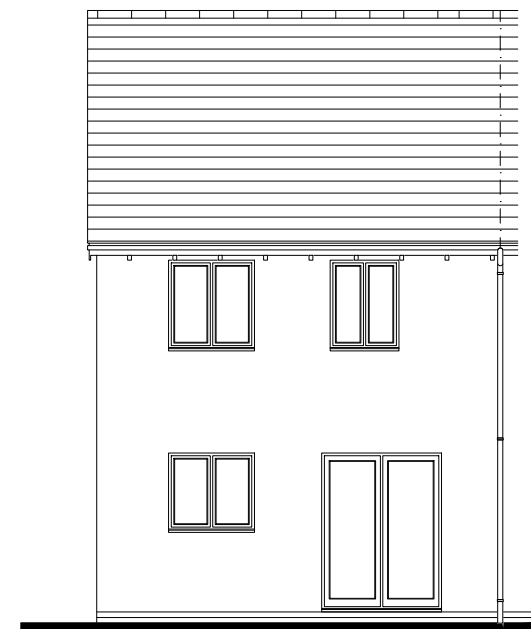


Rear Elevation
scale 1:100

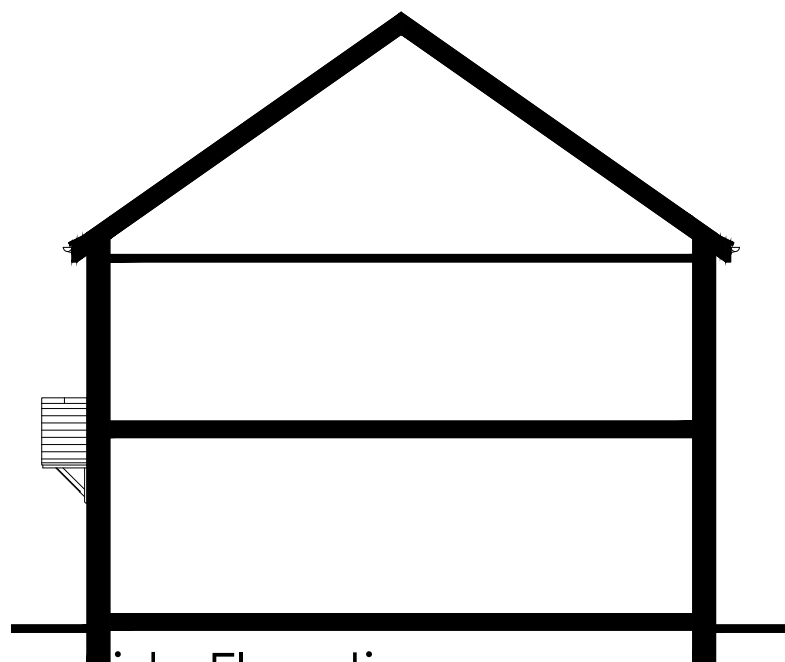

Side Elevation
scale 1:100

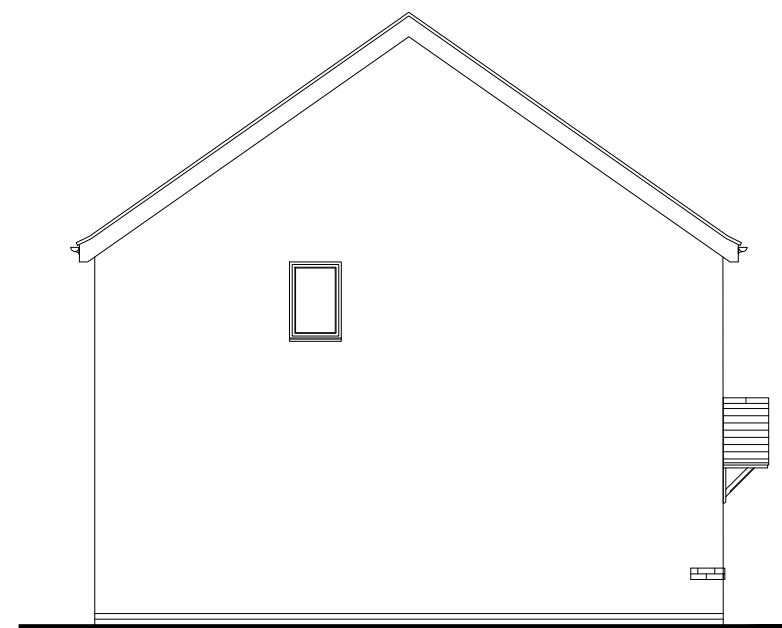

Side Elevation
scale 1:100

 


Persimmon


Project Title The Addlebrough - End National Group Portfolio Total Floor Area - 73.60m ² [792sq.ft]			
Drawing Title Proposed Village Elevation - V010	Date 01.04.2024	Scale 1:100 @ A3	Drawn GdD
Drawing Status Planning	Dwg. Ref. Ar_End_R25	-V010	Rev. A




Front Elevation
scale 1:100

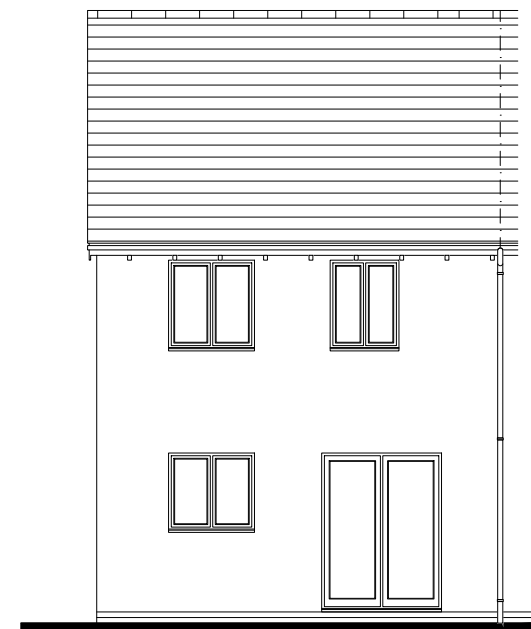


Rear Elevation
scale 1:100

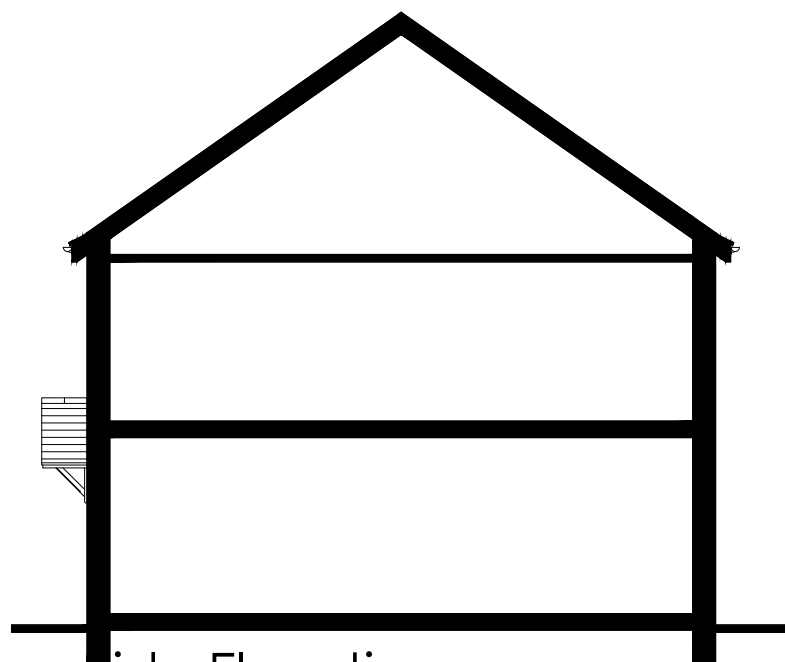

Side Elevation
scale 1:100

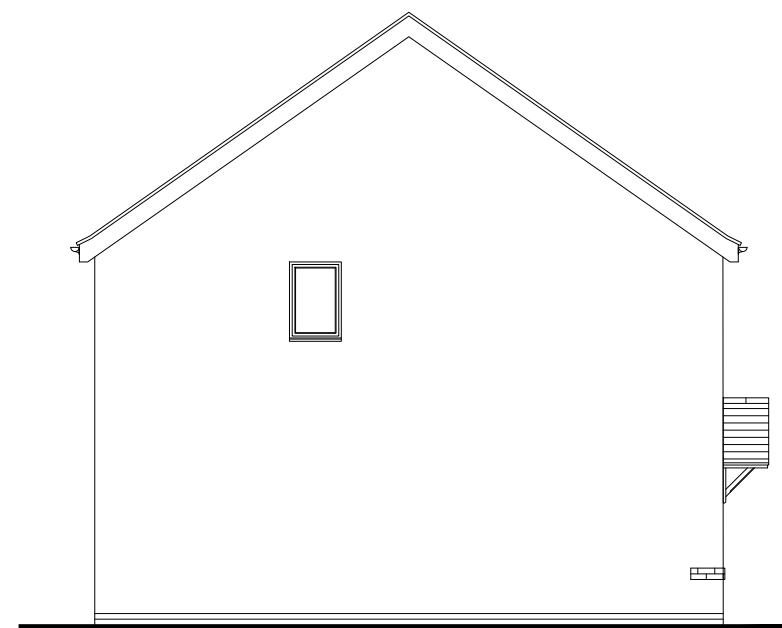

Side Elevation
scale 1:100

 


Persimmon


Project Title The Addleborough - End National Group Portfolio Total Floor Area - 73.60m ² [792sq.ft]			
Drawing Title Proposed Village Elevation - V011	Date 01.04.2024	Scale 1:100 @ A3	Drawn GdD
Drawing Status Planning	Dwg. Ref. Ar_End_R25	-V011	Rev. A




Front Elevation
scale 1:100

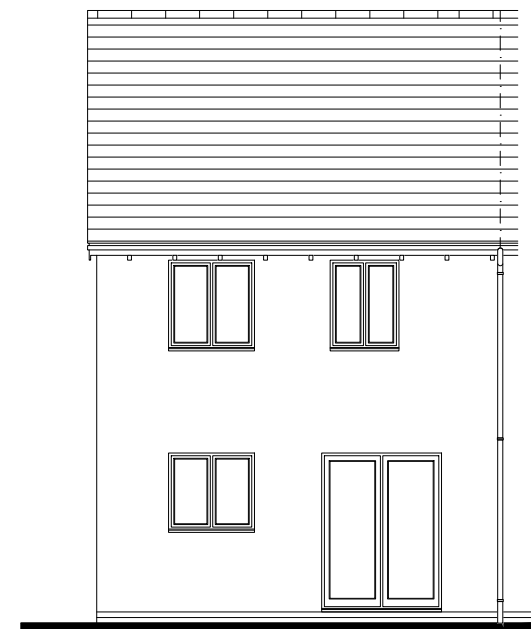


Rear Elevation
scale 1:100

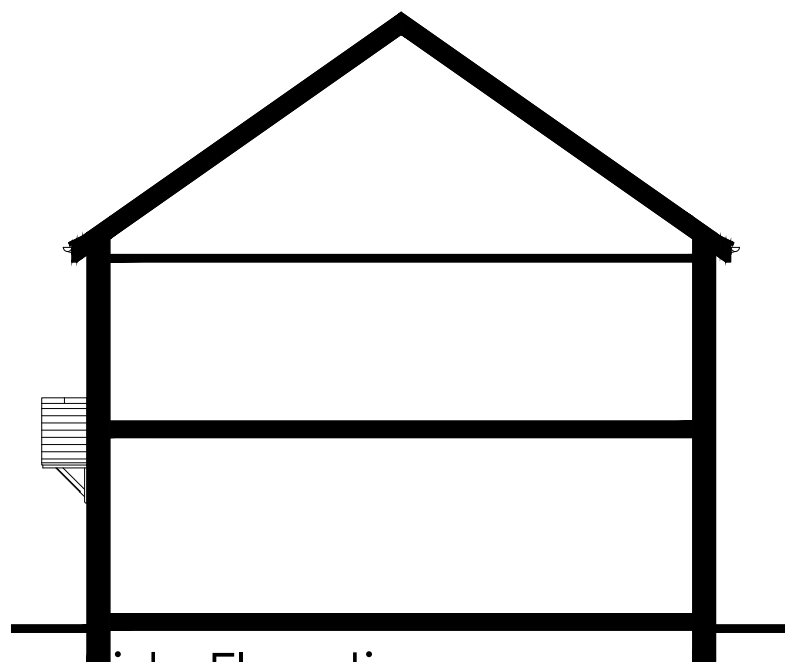

Side Elevation
scale 1:100

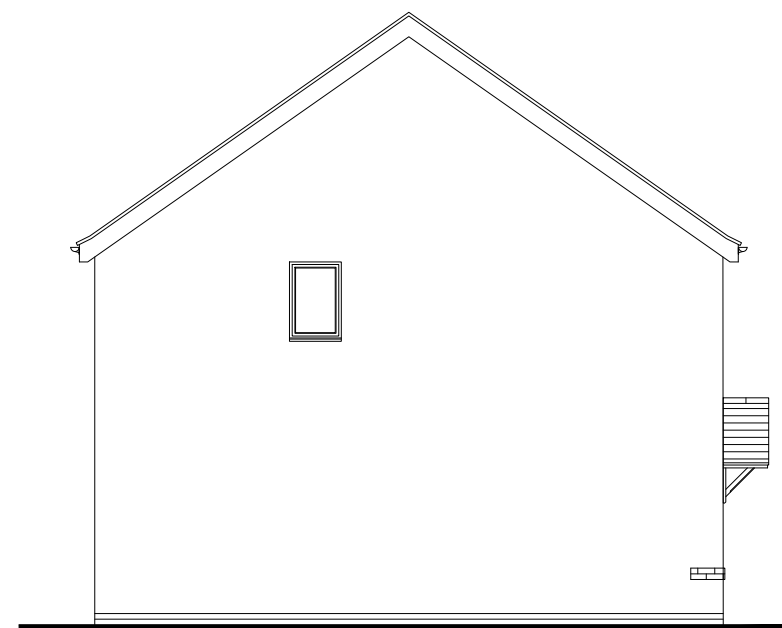

Side Elevation
scale 1:100

 

Persimmon

Project Title
The Addlebrough - End
National Group Portfolio
Total Floor Area - 73.60m² [792sq.ft]

Drawing Title
Proposed Village Elevation - V012

Date
01.04.2024

Scale
1:100 @ A3

Drawn
GdD

Drawing Status
Planning


Dwg. Ref.
Ar_End_R25

Rev.
-V012
A




Front Elevation

scale 1:100

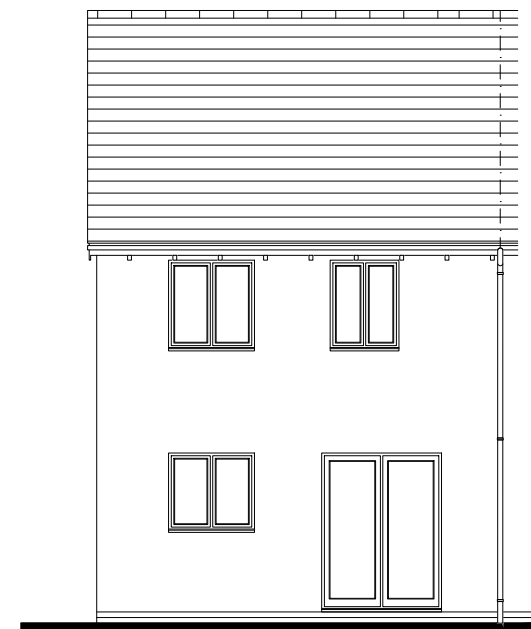


Rear Elevation

scale 1:100

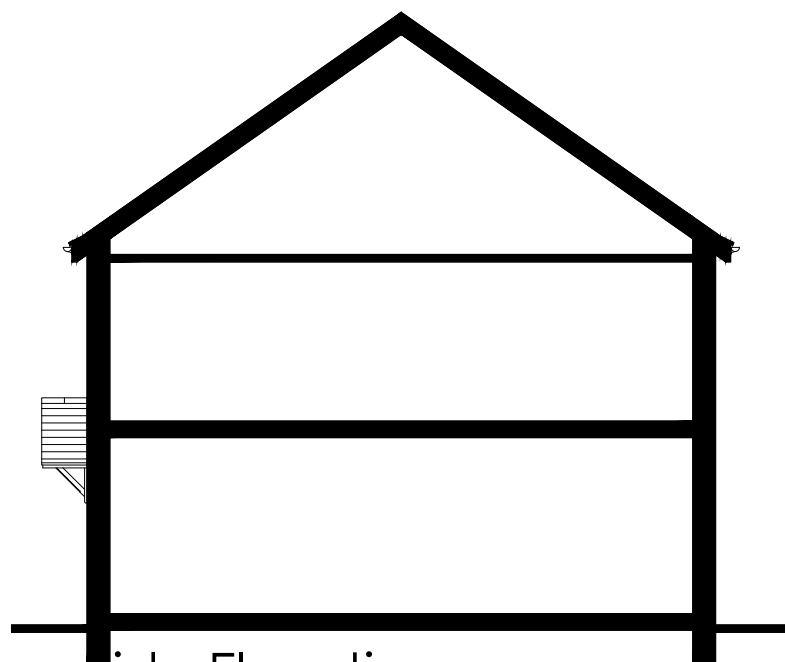


Side Elevation

scale 1:100

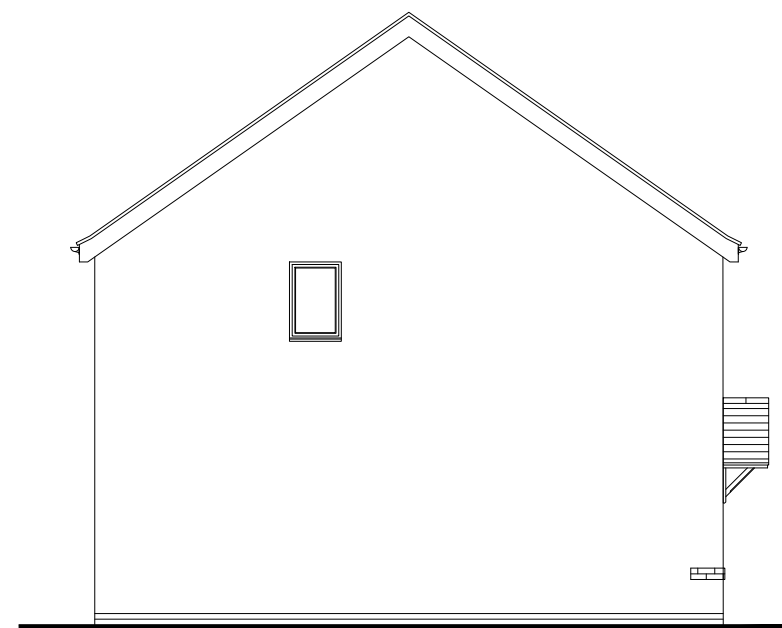

Side Elevation

scale 1:100

 

Persimmon

Project Title
The Addleborough - End
National Group Portfolio
Total Floor Area - 73.60m² [792sq.ft]

Drawing Title
Proposed Village Elevation - V013

Date
01.04.2024

Scale
1:100 @ A3

Drawn
GdD


Drawing Status
Planning

Dwg. Ref.
Ar_End_R25


Rev.
-V013
A




Front Elevation
scale 1:100

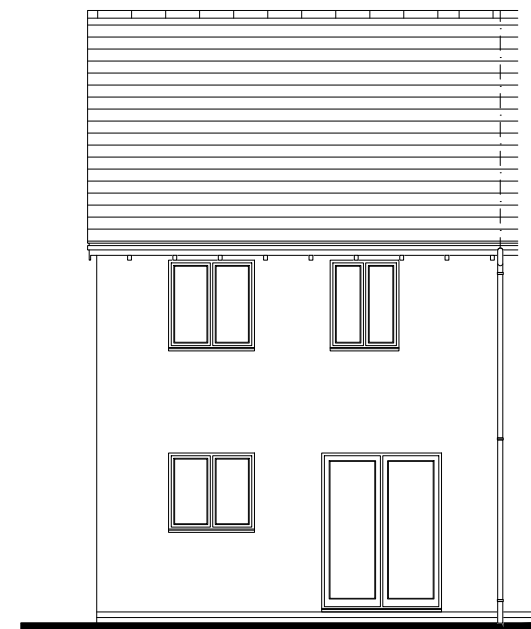


Rear Elevation
scale 1:100

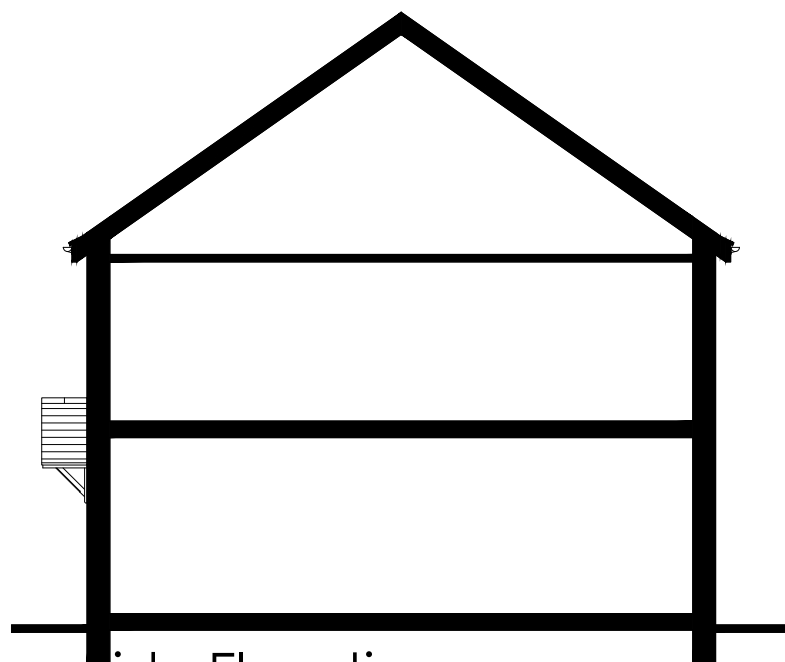

Side Elevation
scale 1:100

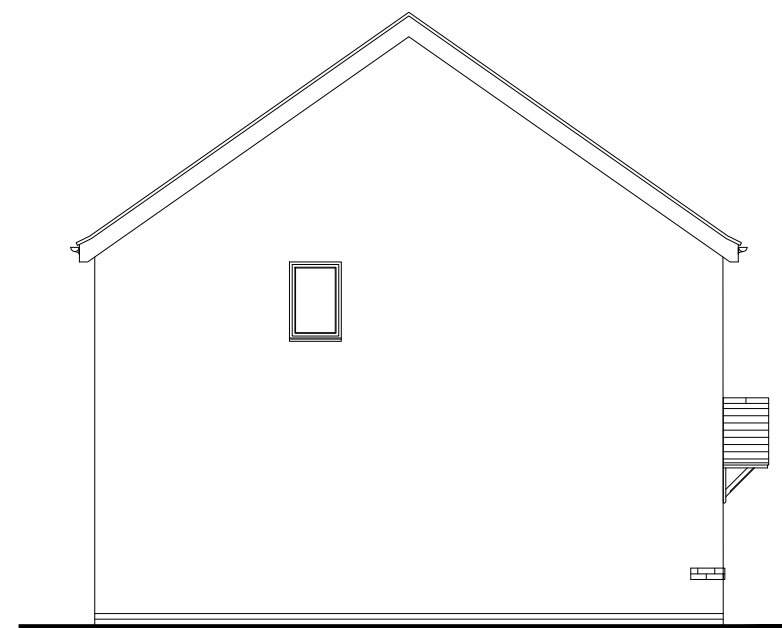

Side Elevation
scale 1:100

 

Persimmon

Project Title
The Addleborough - End
National Group Portfolio
Total Floor Area - 73.60m² [792sq.ft]

Drawing Title
Proposed Village Elevation - V014

Date
01.04.2024

Scale
1:100 @ A3

Drawn
GdD


Drawing Status
Planning

Dwg. Ref.
Ar_End_R25


Rev.
-V014 A




Front Elevation
scale 1:100

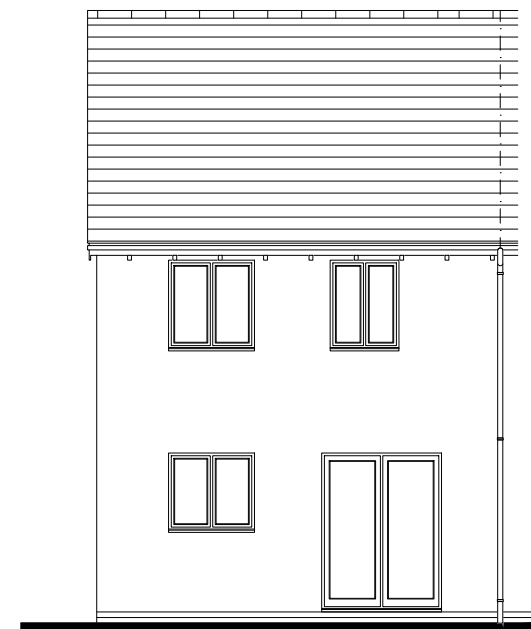


Rear Elevation
scale 1:100

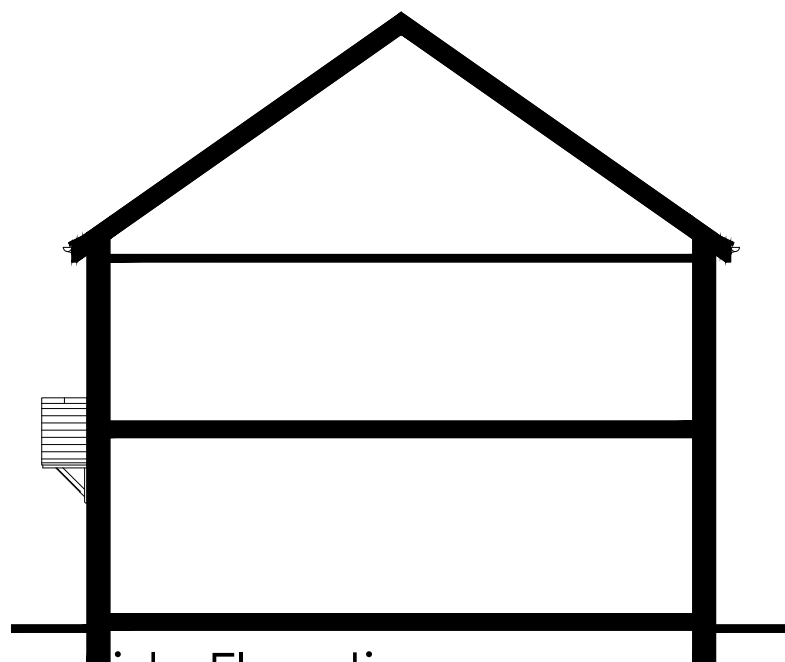

Side Elevation
scale 1:100

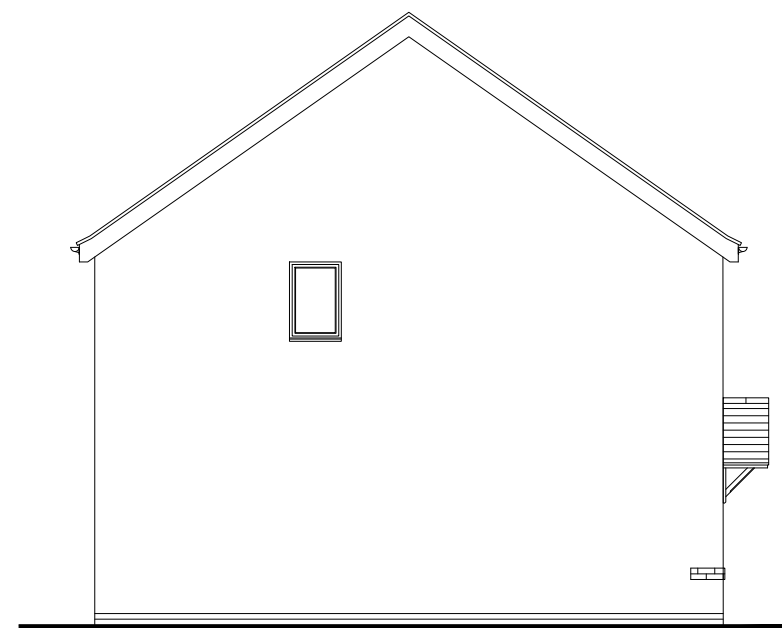

Side Elevation
scale 1:100

 

Persimmon

Project Title
The Addleborough - End
National Group Portfolio
Total Floor Area - 73.60m² [792sq.ft]

Drawing Title
Proposed Village Elevation - V015

Date
01.04.2024

Scale
1:100 @ A3

Drawn
GdD


Drawing Status
Planning

Dwg. Ref.
Ar_End_R25


Rev.
-V015
A




Front Elevation
scale 1:100

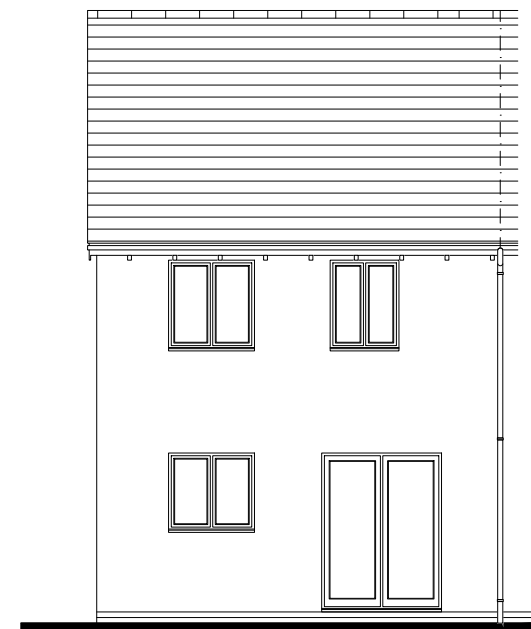


Rear Elevation
scale 1:100

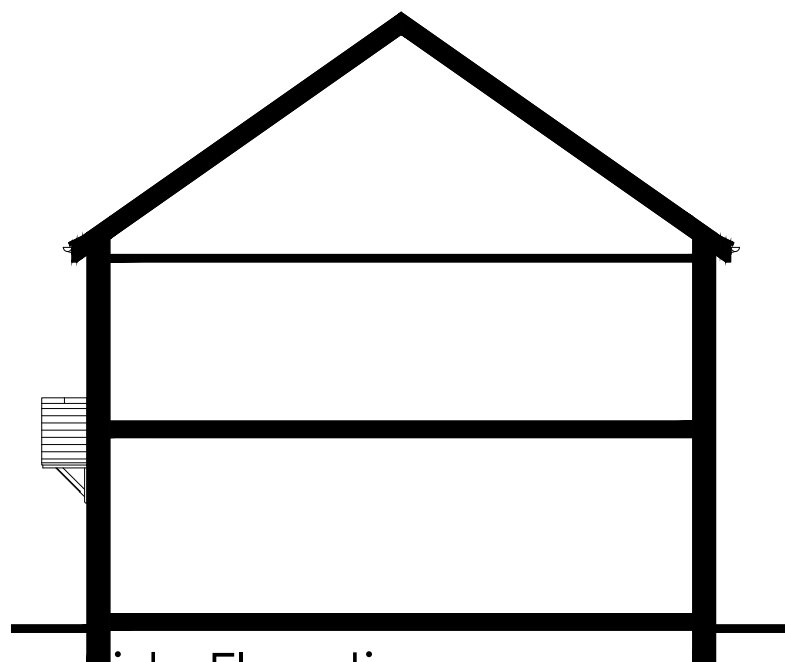

Side Elevation
scale 1:100

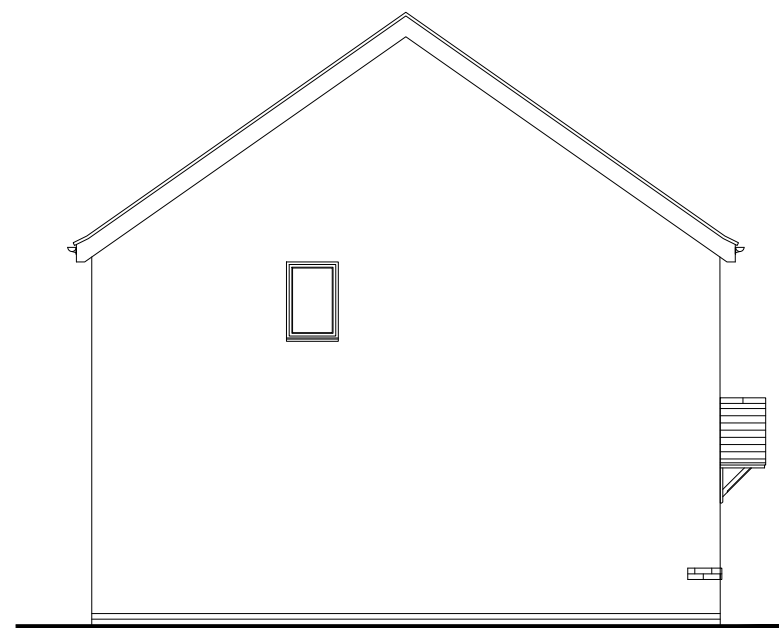

Side Elevation
scale 1:100

 


 Persimmon		Project Title The Addleborough - End National Group Portfolio Total Floor Area - 73.60m ² [792sq.ft]		
Drawing Title Proposed Village Elevation - V016	Date 01.04.2024	Scale 1:100 @ A3	Drawn GdD	
Drawing Status Planning	Dwg. Ref. Ar_End_R25	-V016	Rev. A	




Front Elevation

scale 1:100

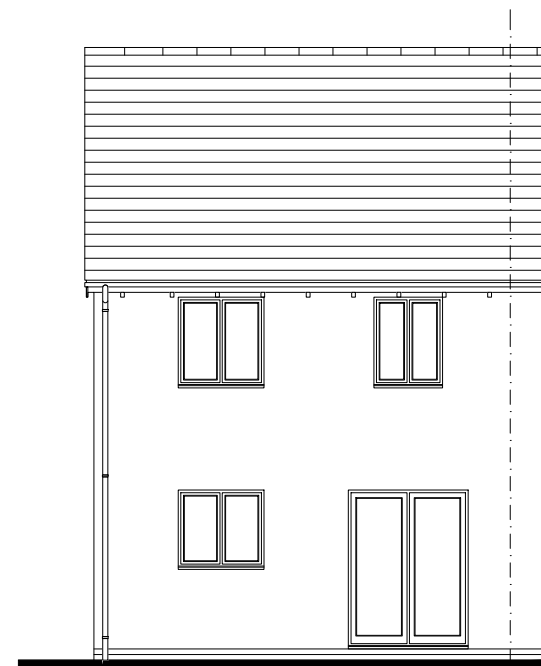


Rear Elevation

scale 1:100

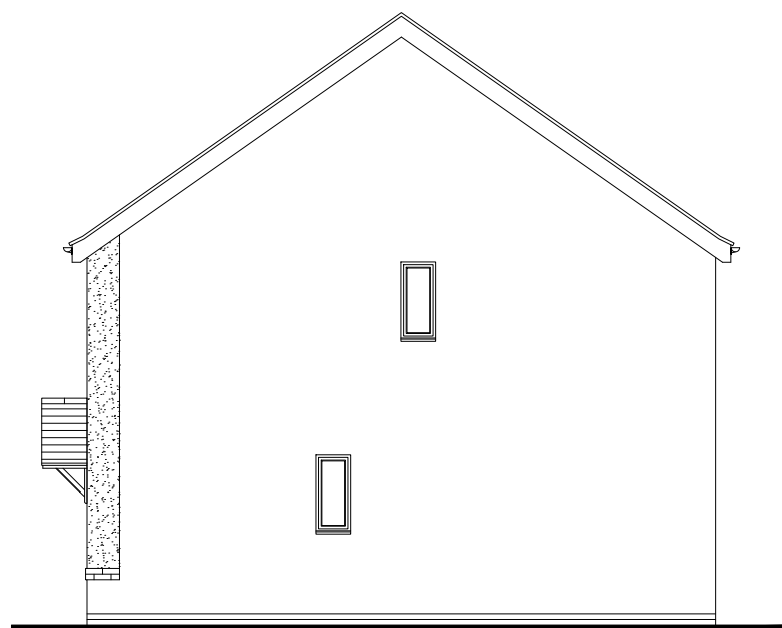


Side Elevation

scale 1:100

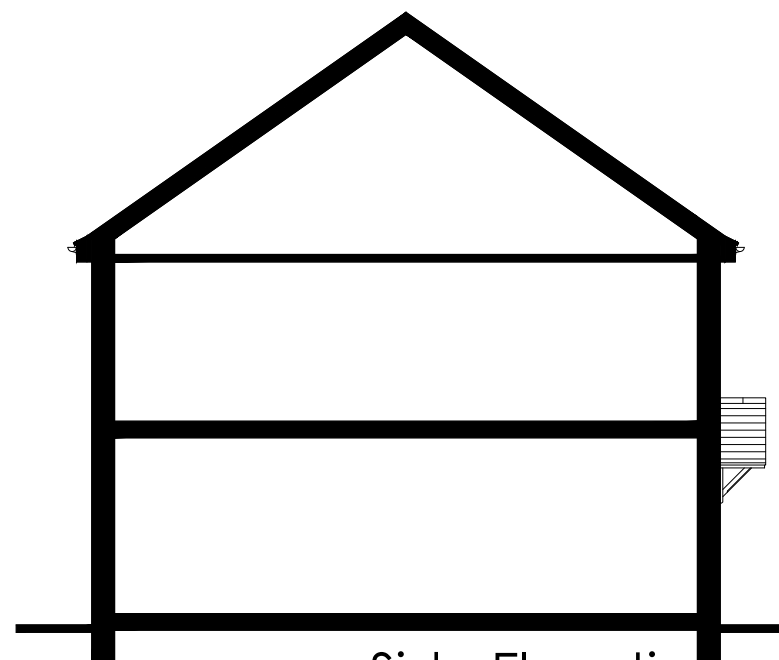

Side Elevation

scale 1:100

 


 Persimmon		Project Title The Addleborough - End National Group Portfolio Total Floor Area - 73.60m ² [792sq.ft]		
Drawing Title Proposed Village Elevation - V101	Date 01.04.2024	Scale 1:100 @ A3	Drawn GdD	
Drawing Status Planning	Dwg. Ref. Ar_End_R25	-V101	Rev. A	




Front Elevation

scale 1:100

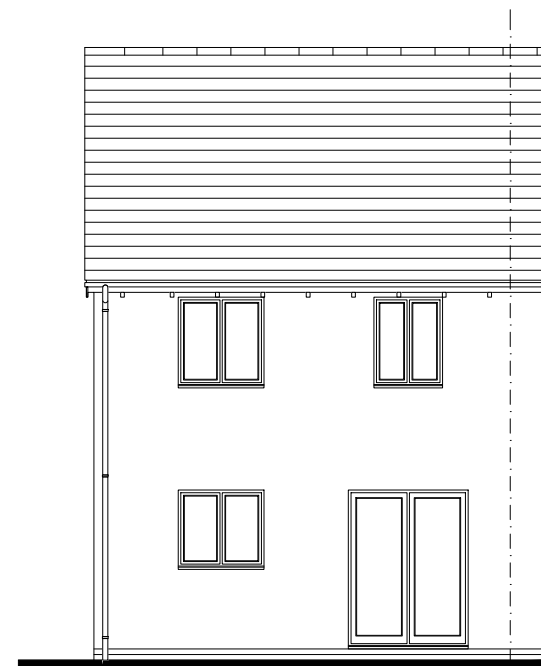


Rear Elevation

scale 1:100

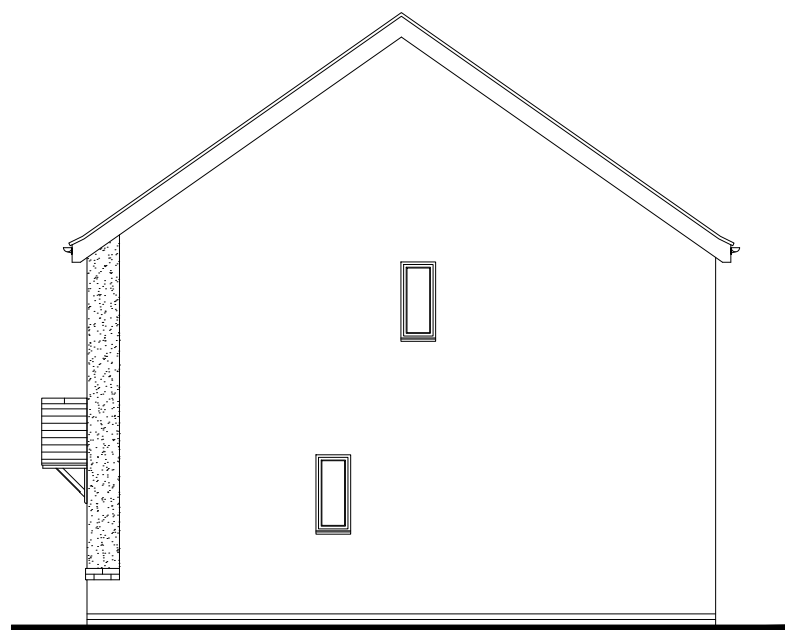


Side Elevation

scale 1:100

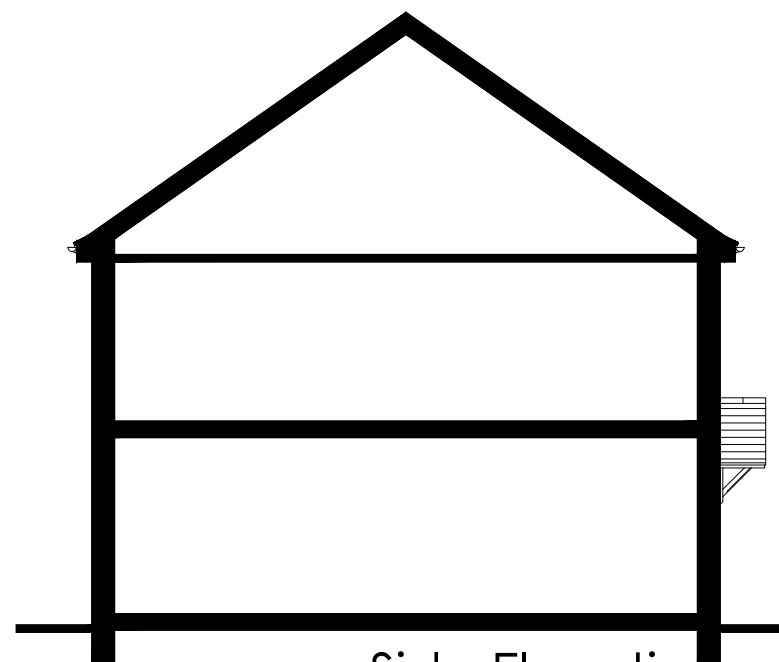

Side Elevation

scale 1:100

 


 Persimmon		Project Title The Addleborough - End National Group Portfolio Total Floor Area - 73.60m ² [792sq.ft]		
Drawing Title Proposed Village Elevation - V102	Date 01.04.2024	Scale 1:100 @ A3	Drawn GdD	
Drawing Status Planning	Dwg. Ref. Ar_End_R25	-V102	Rev. A	




Front Elevation

scale 1:100

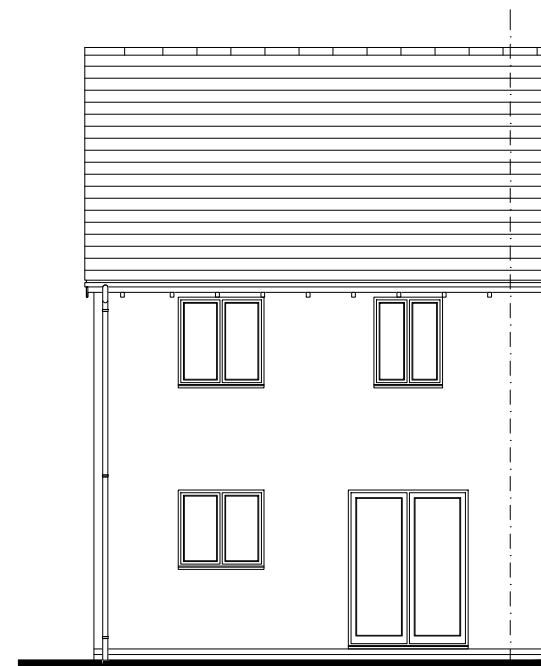


Rear Elevation

scale 1:100

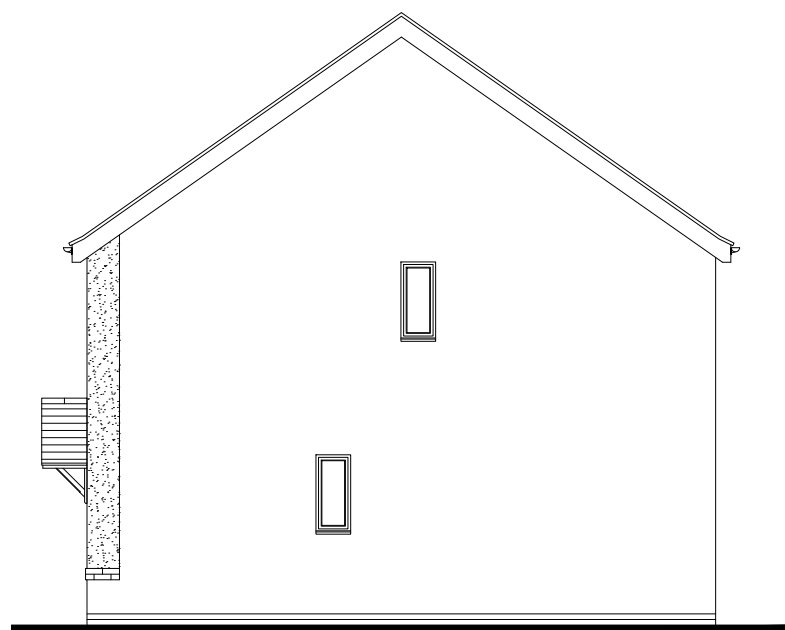


Side Elevation

scale 1:100

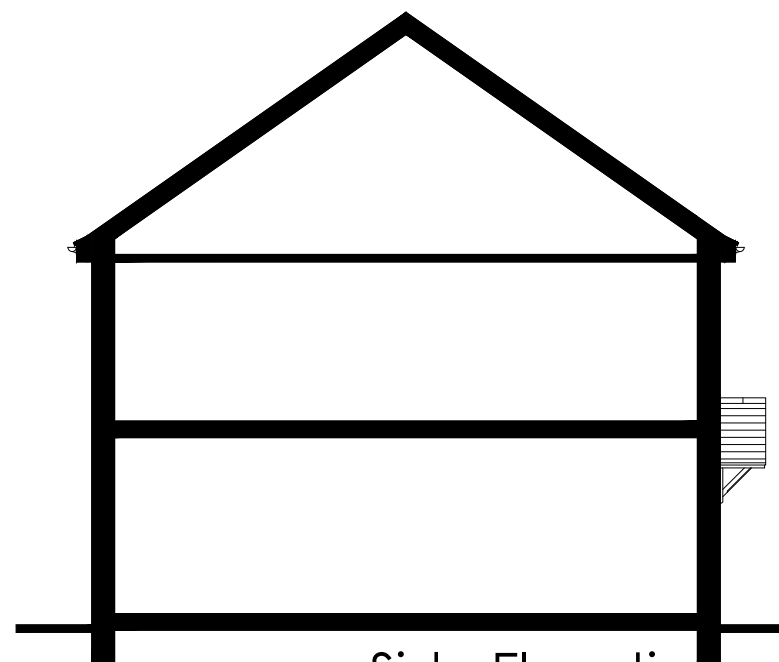

Side Elevation

scale 1:100

 


 Persimmon		Project Title The Addleborough - End National Group Portfolio Total Floor Area - 73.60m ² [792sq.ft]		
Drawing Title Proposed Village Elevation - V103	Date 01.04.2024	Scale 1:100 @ A3	Drawn GdD	
Drawing Status Planning	Dwg. Ref. Ar_End_R25	-V103	Rev. A	




Front Elevation

scale 1:100

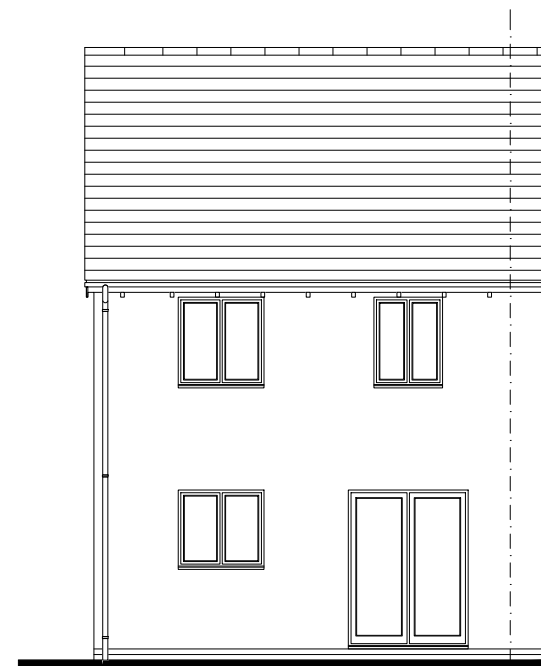


Rear Elevation

scale 1:100

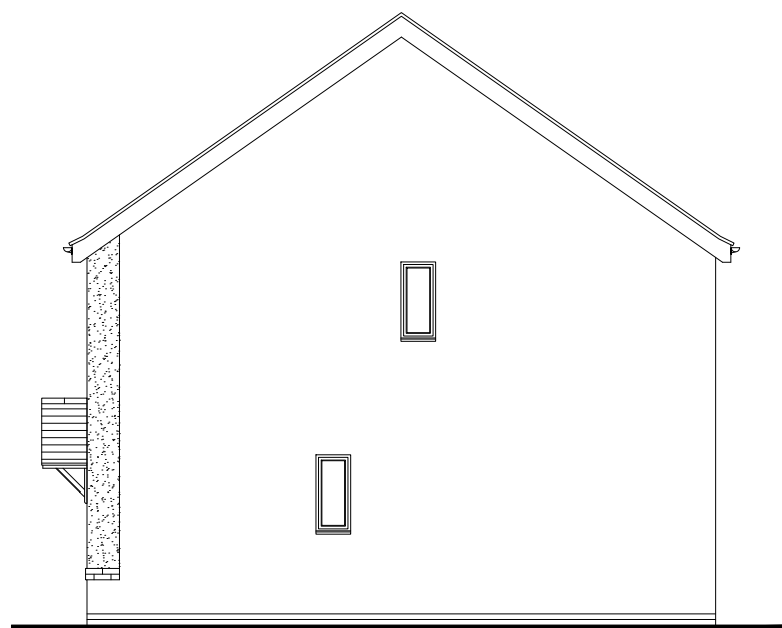


Side Elevation

scale 1:100

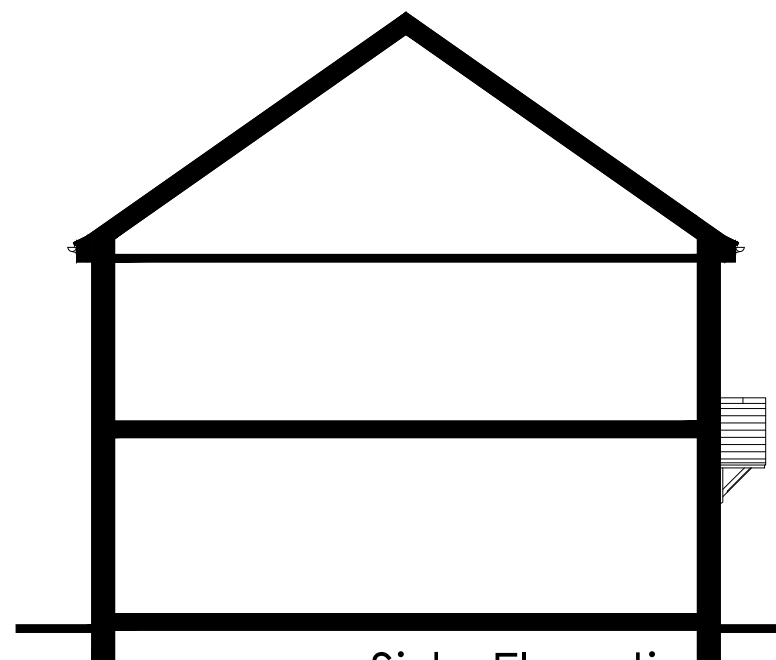

Side Elevation

scale 1:100

 


 Persimmon		Project Title The Addleborough - End National Group Portfolio Total Floor Area - 73.60m ² [792sq.ft]		
Drawing Title Proposed Village Elevation - V104	Date 01.04.2024	Scale 1:100 @ A3	Drawn GdD	
Drawing Status Planning	Dwg. Ref. Ar_End_R25	-V104	Rev. A	




Front Elevation

scale 1:100

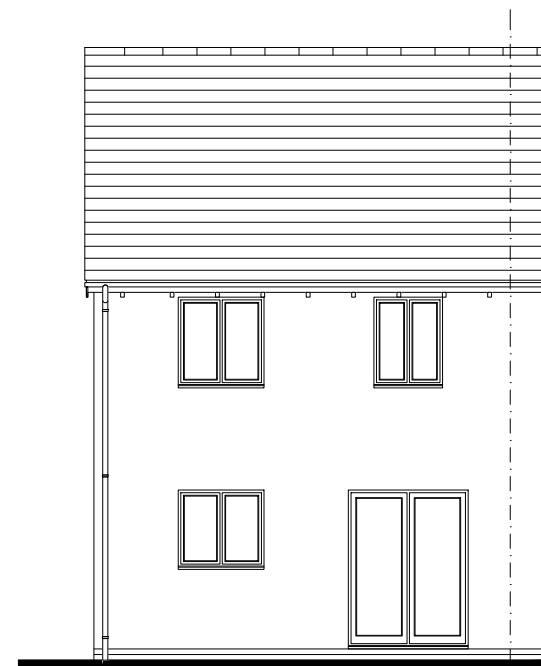


Rear Elevation

scale 1:100

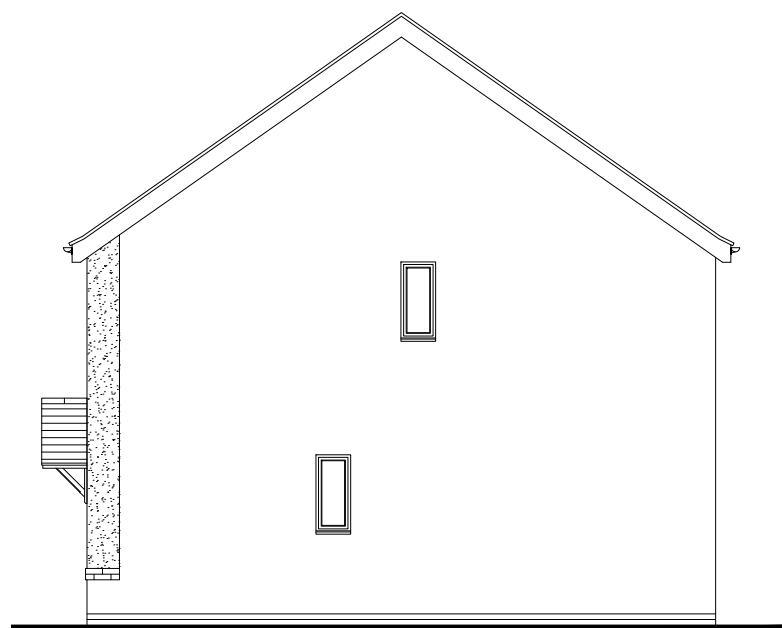


Side Elevation

scale 1:100

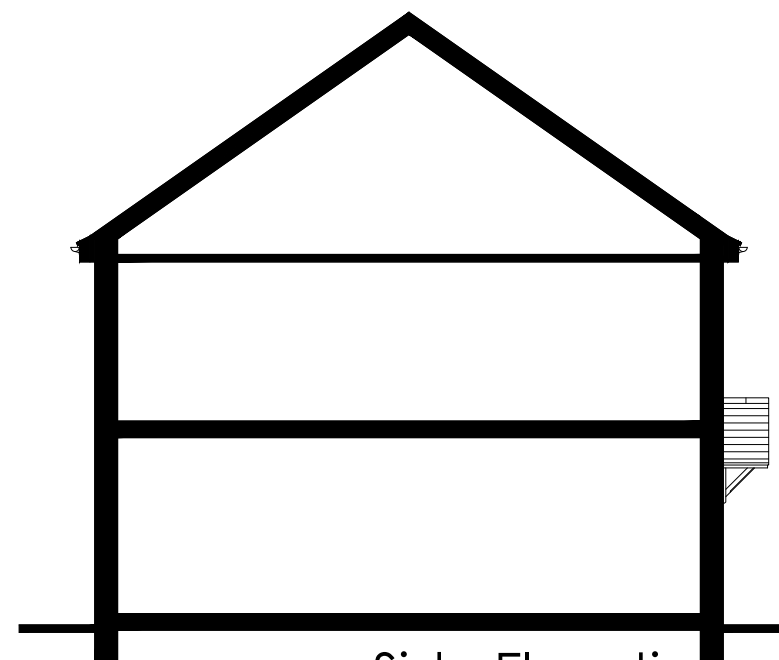

Side Elevation

scale 1:100

 

Persimmon

Project Title
The Addleborough - End
National Group Portfolio
Total Floor Area - 73.60m² [792sq.ft]

Drawing Title
Proposed Village Elevation - V105

Date
01.04.2024

Scale
1:100 @ A3

Drawn
GdD

Drawing Status
Planning

Dwg. Ref.
Ar_End_R25


Rev.
A

Rev.
A




Front Elevation

scale 1:100

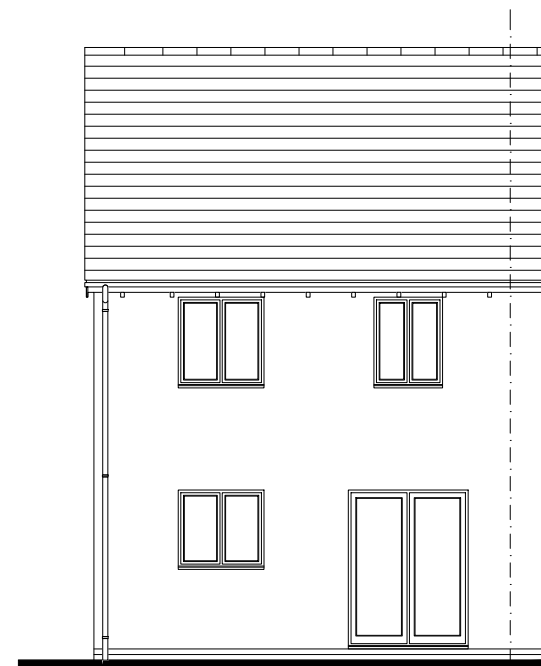


Rear Elevation

scale 1:100

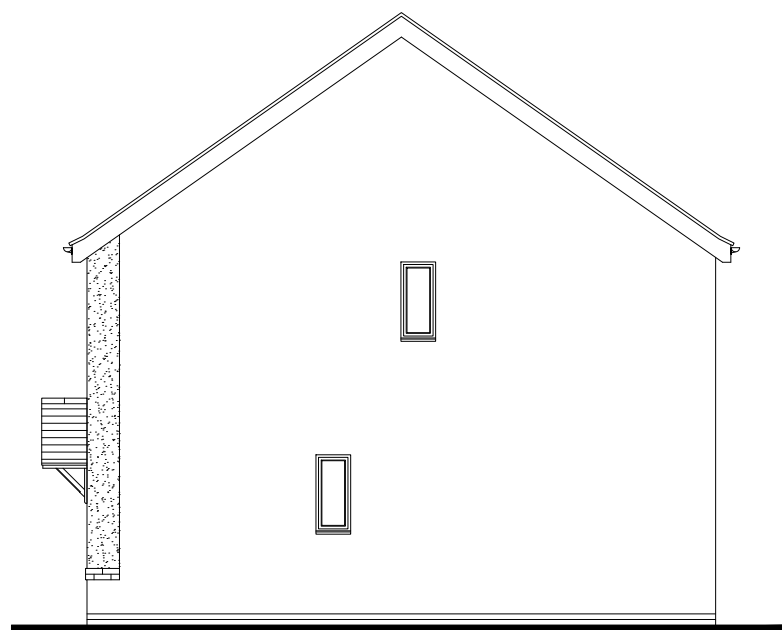


Side Elevation

scale 1:100

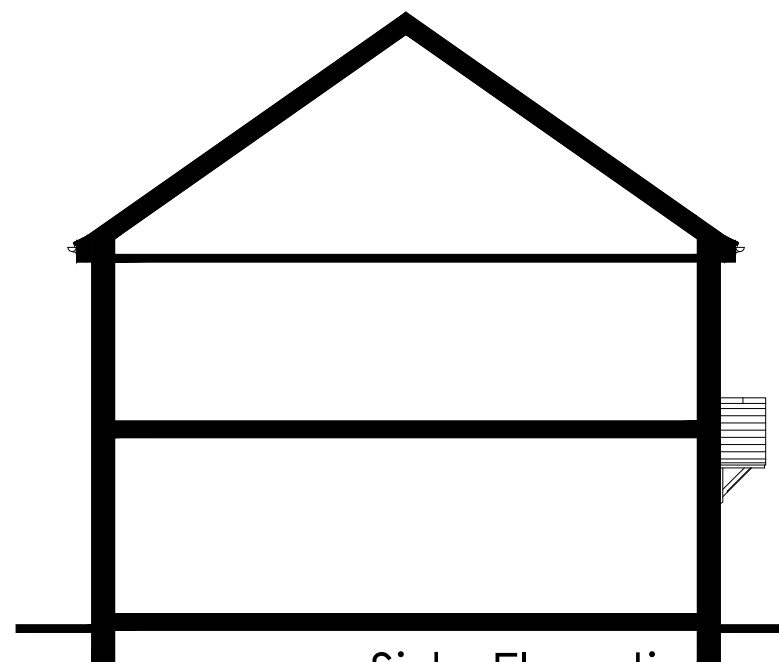

Side Elevation

scale 1:100

 


 Persimmon		Project Title The Addlebrough - End National Group Portfolio Total Floor Area - 73.60m ² [792sq.ft]		
Drawing Title Proposed Village Elevation - V106	Date 01.04.2024	Scale 1:100 @ A3	Drawn GdD	
Drawing Status Planning	Dwg. Ref. Ar_End_R25	-V106	Rev. A	




Front Elevation

scale 1:100

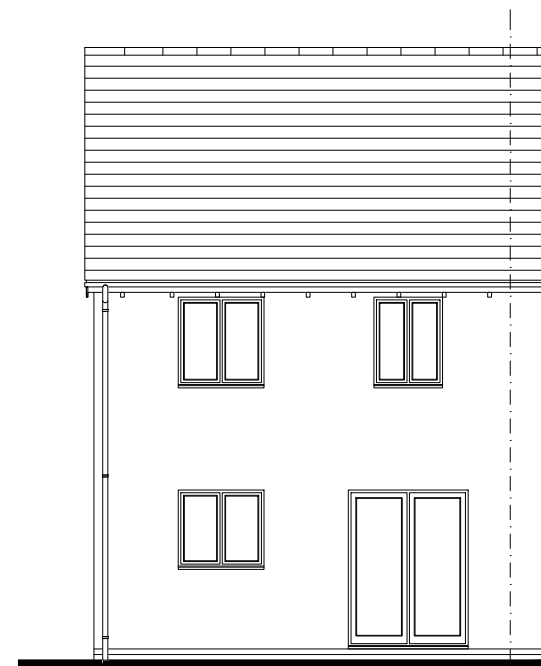


Rear Elevation

scale 1:100

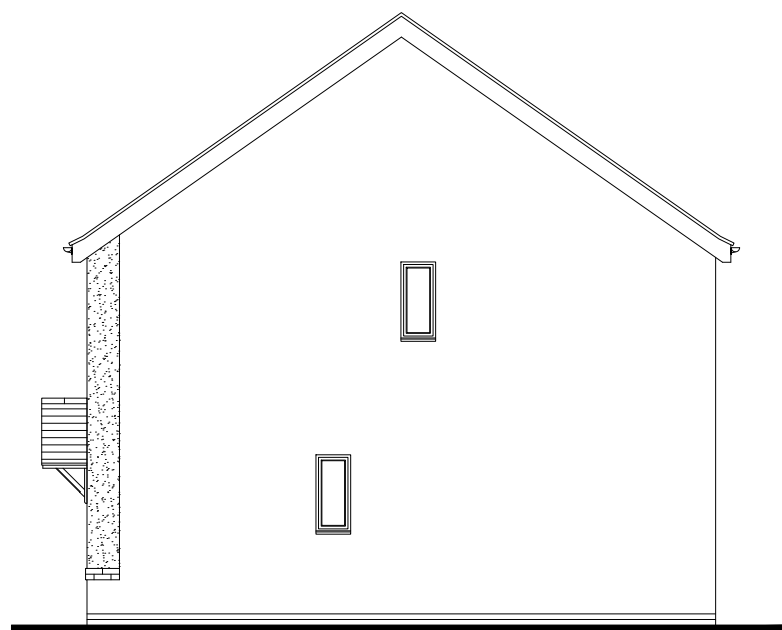


Side Elevation

scale 1:100

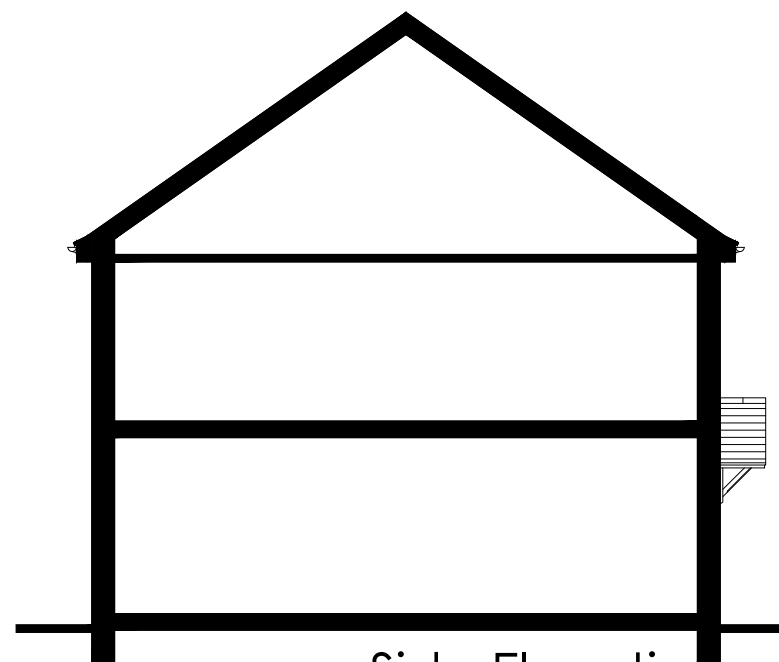

Side Elevation

scale 1:100

 


 Persimmon		Project Title The Addleborough - End National Group Portfolio Total Floor Area - 73.60m ² [792sq.ft]		
Drawing Title Proposed Village Elevation - V107	Date 01.04.2024	Scale 1:100 @ A3	Drawn GdD	
Drawing Status Planning	Dwg. Ref. Ar_End_R25	-V107	Rev. A	




Front Elevation

scale 1:100

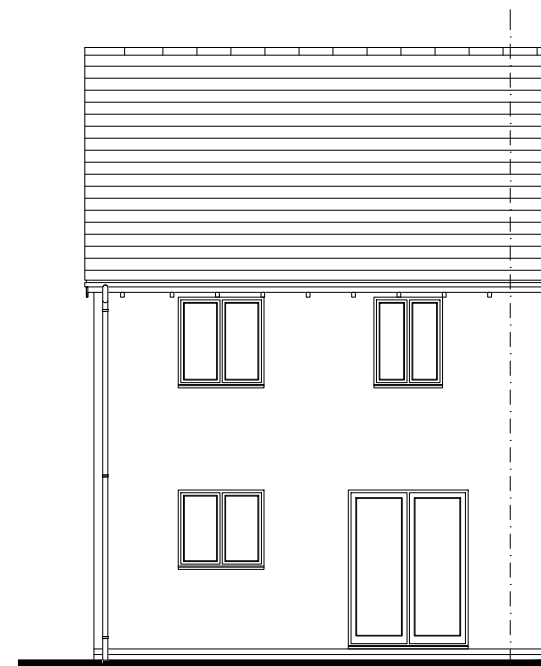


Rear Elevation

scale 1:100

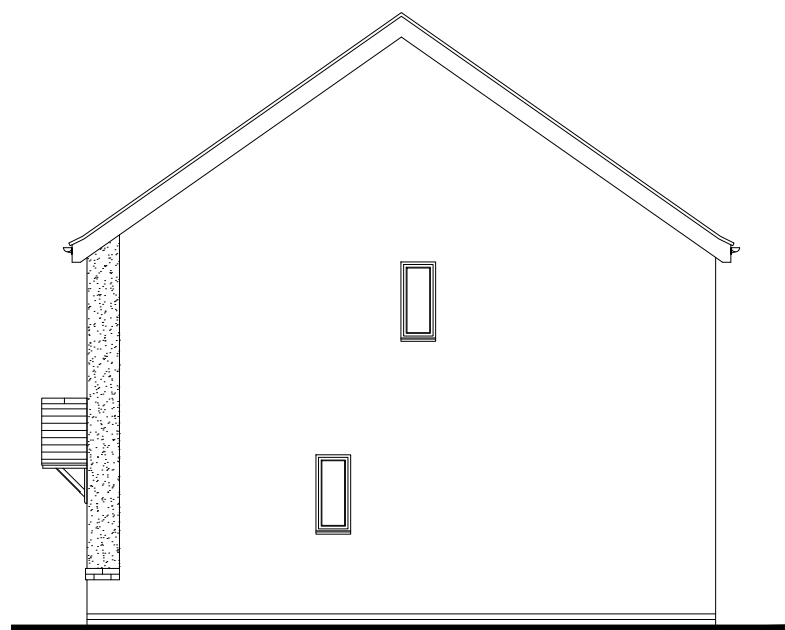


Side Elevation

scale 1:100

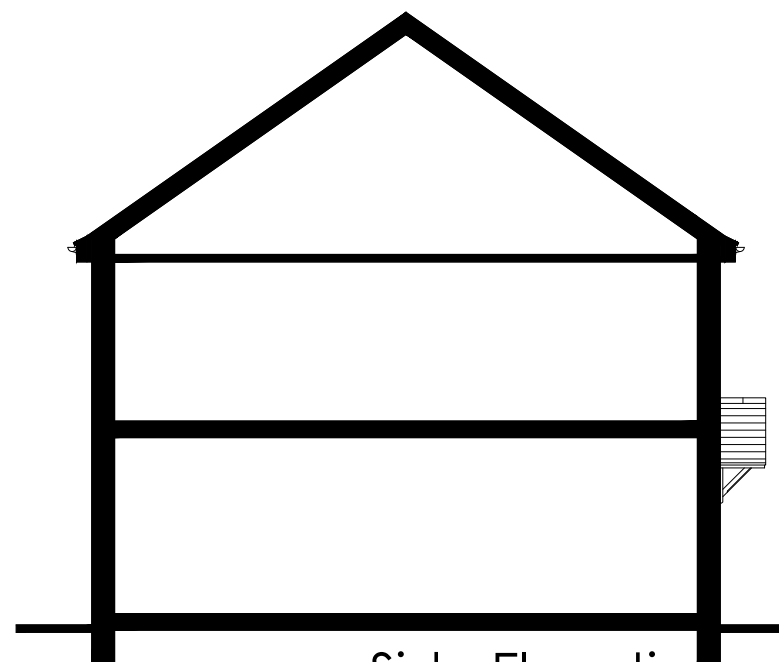

Side Elevation

scale 1:100

 


 Persimmon		Project Title The Addleborough - End National Group Portfolio Total Floor Area - 73.60m ² [792sq.ft]		
Drawing Title Proposed Village Elevation - V108	Date 01.04.2024	Scale 1:100 @ A3	Drawn GdD	
Drawing Status Planning	Dwg. Ref. Ar_End_R25	-V108	Rev. A	




Front Elevation

scale 1:100

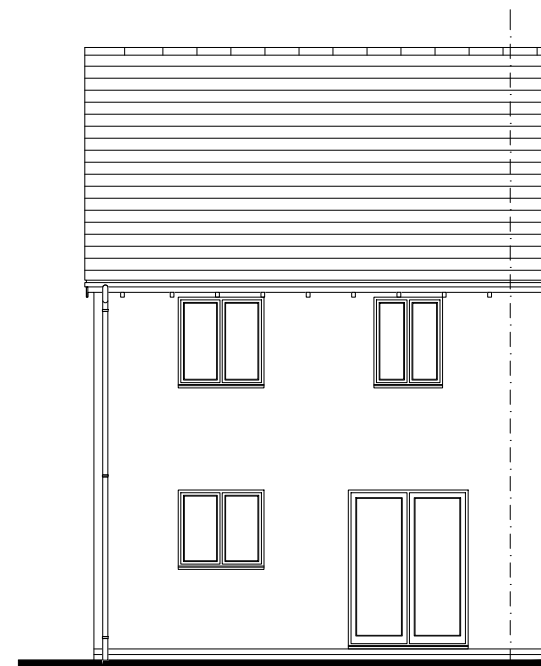


Rear Elevation

scale 1:100

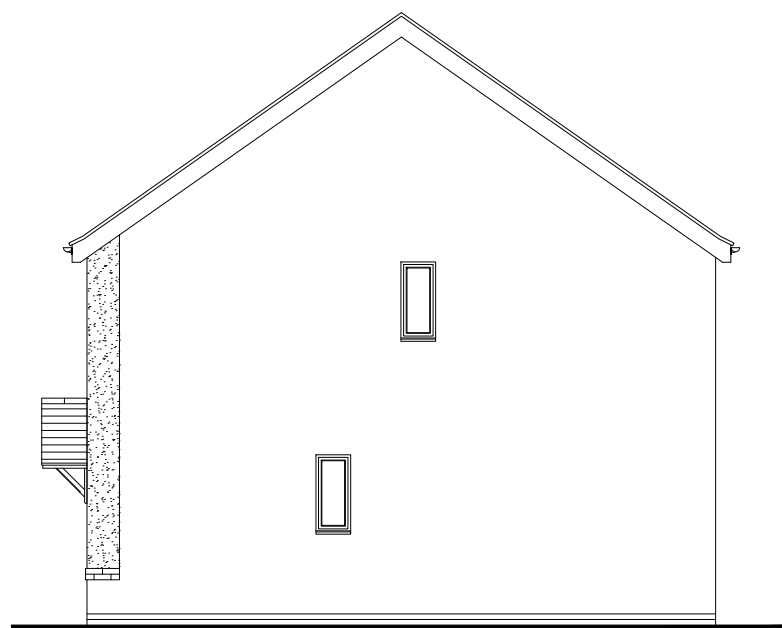


Side Elevation

scale 1:100

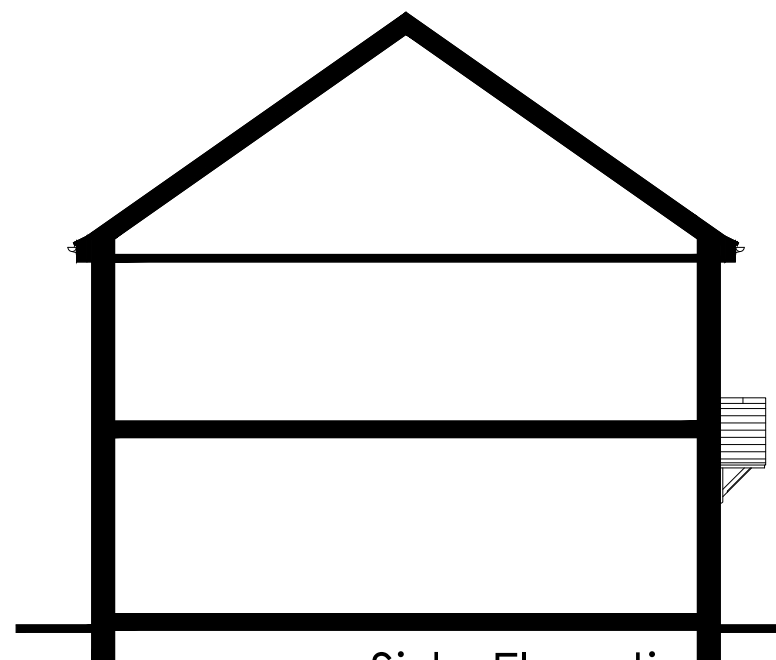

Side Elevation

scale 1:100

 


 Persimmon		Project Title The Addleborough - End National Group Portfolio Total Floor Area - 73.60m ² [792sq.ft]		
Drawing Title Proposed Village Elevation - V109	Date 01.04.2024	Scale 1:100 @ A3	Drawn GdD	
Drawing Status Planning	Dwg. Ref. Ar_End_R25	-V109	Rev. A	




Front Elevation

scale 1:100

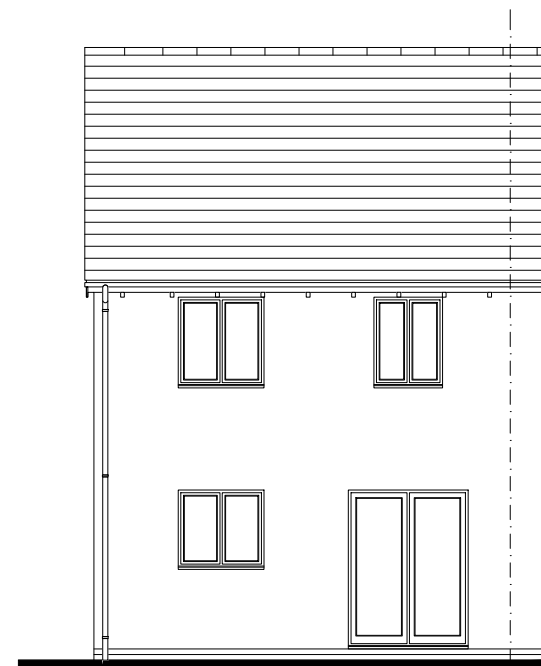


Rear Elevation

scale 1:100

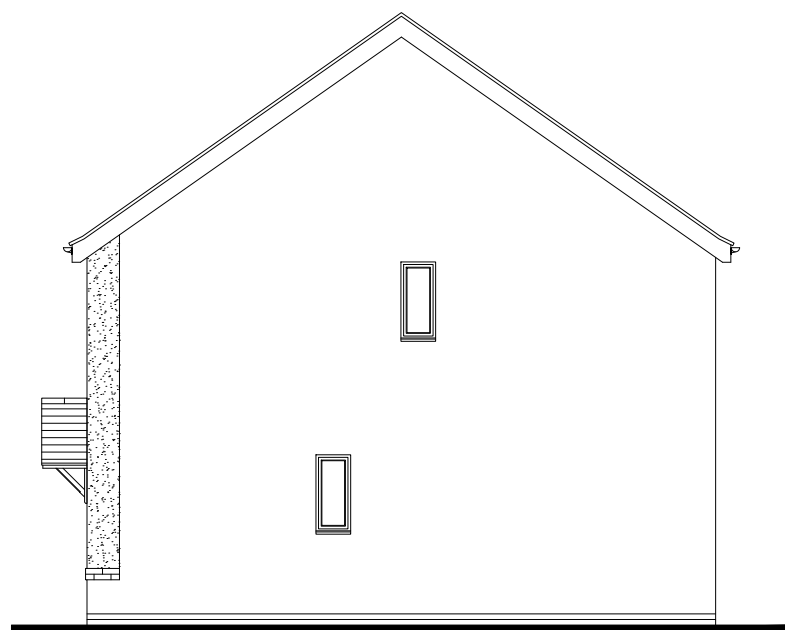


Side Elevation

scale 1:100

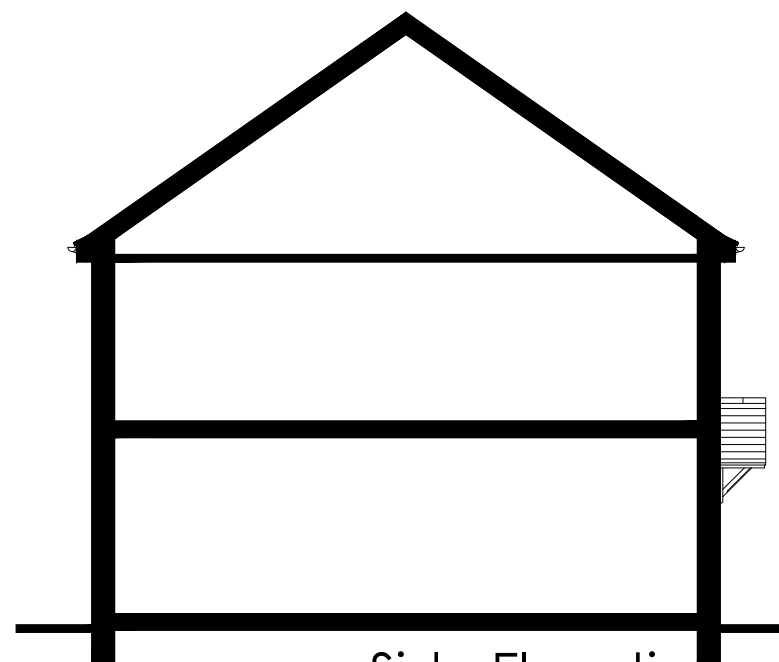

Side Elevation

scale 1:100

 


 Persimmon		Project Title The Addleborough - End National Group Portfolio Total Floor Area - 73.60m ² [792sq.ft]		
Drawing Title Proposed Village Elevation - V110	Date 01.04.2024	Scale 1:100 @ A3	Drawn GdD	
Drawing Status Planning	Dwg. Ref. Ar_End_R25	-V110	Rev. A	




Front Elevation

scale 1:100

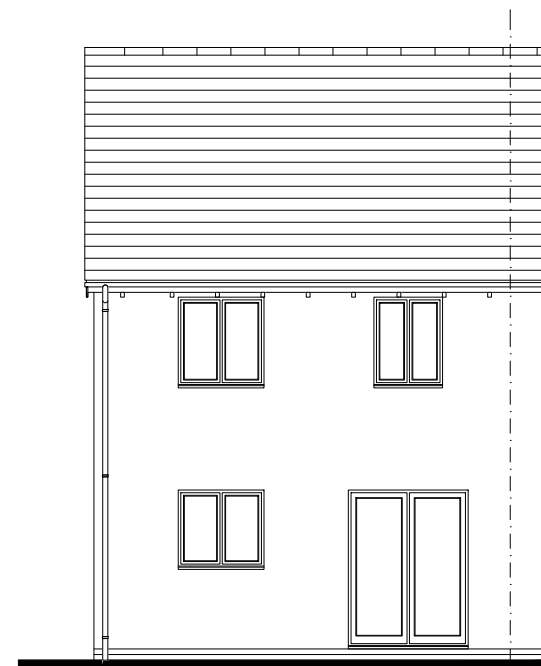


Rear Elevation

scale 1:100

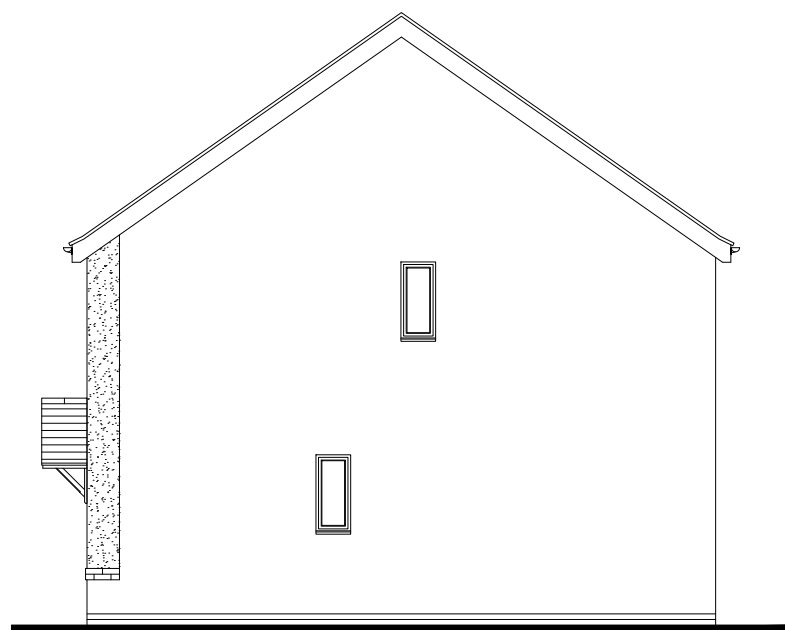


Side Elevation

scale 1:100

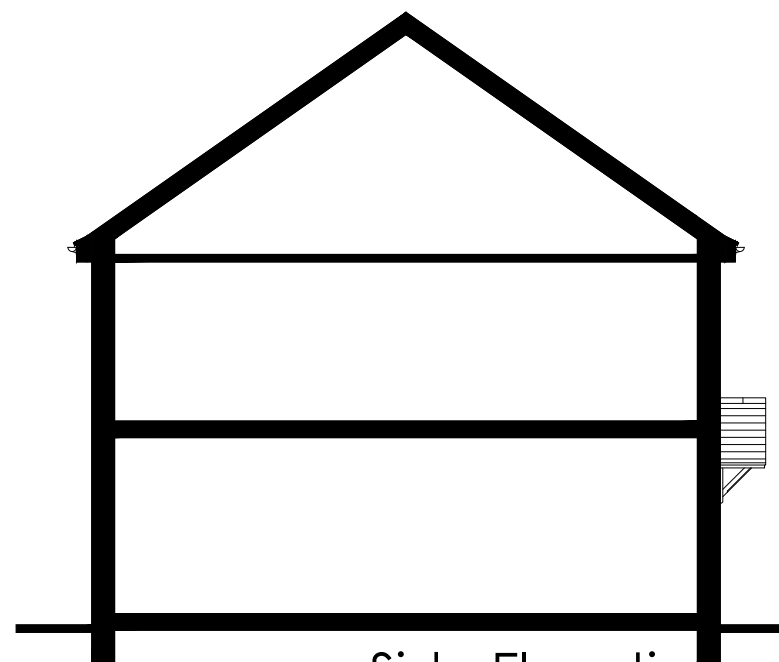

Side Elevation

scale 1:100

 


 Persimmon		Project Title The Addleborough - End National Group Portfolio Total Floor Area - 73.60m ² [792sq.ft]		
Drawing Title Proposed Village Elevation - V111	Date 01.04.2024	Scale 1:100 @ A3	Drawn GdD	
Drawing Status Planning	Dwg. Ref. Ar_End_R25	-V111	Rev. A	




Front Elevation

scale 1:100

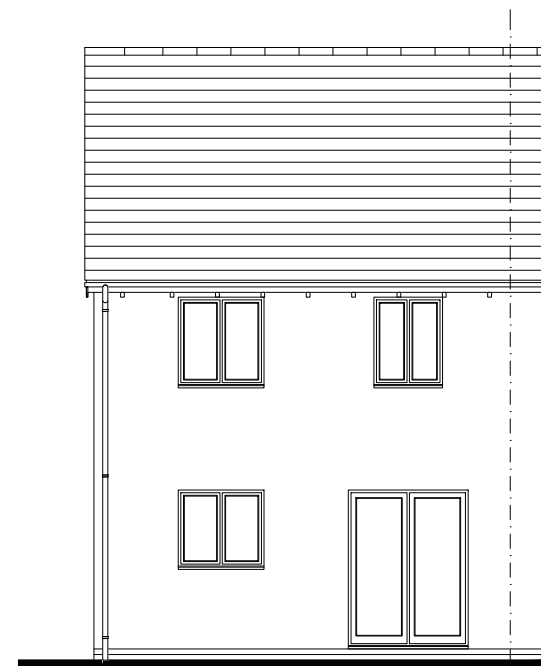


Rear Elevation

scale 1:100

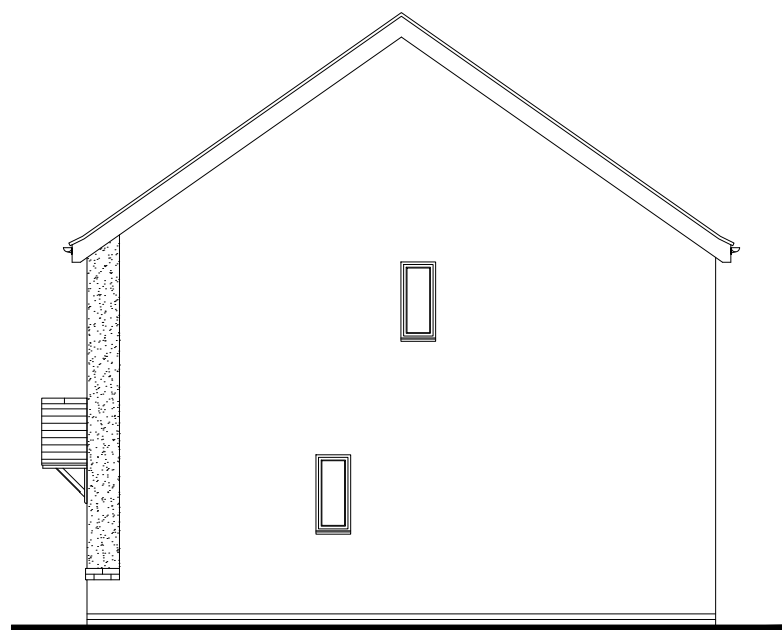


Side Elevation

scale 1:100

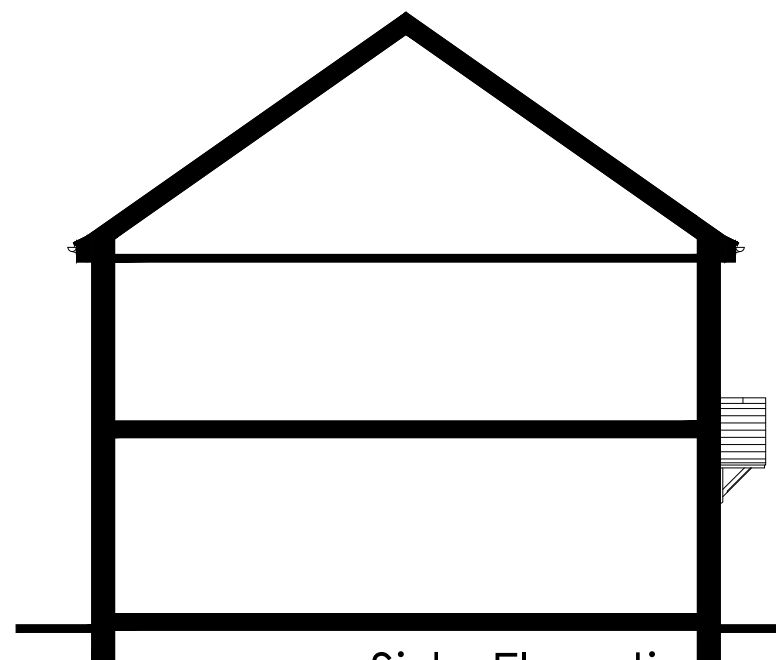

Side Elevation

scale 1:100

 


 Persimmon		Project Title The Addlebrough - End National Group Portfolio Total Floor Area - 73.60m ² [792sq.ft]		
Drawing Title Proposed Village Elevation - V112	Date 01.04.2024	Scale 1:100 @ A3	Drawn GdD	
Drawing Status Planning	Dwg. Ref. Ar_End_R25	-V112	Rev. A	




Front Elevation

scale 1:100

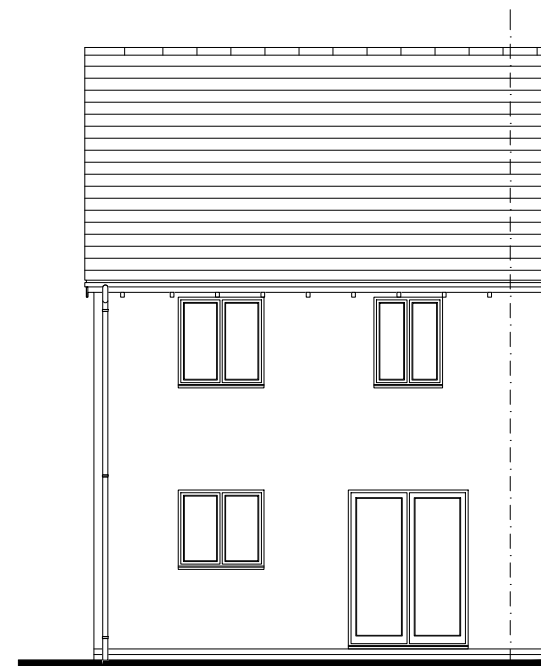


Rear Elevation

scale 1:100

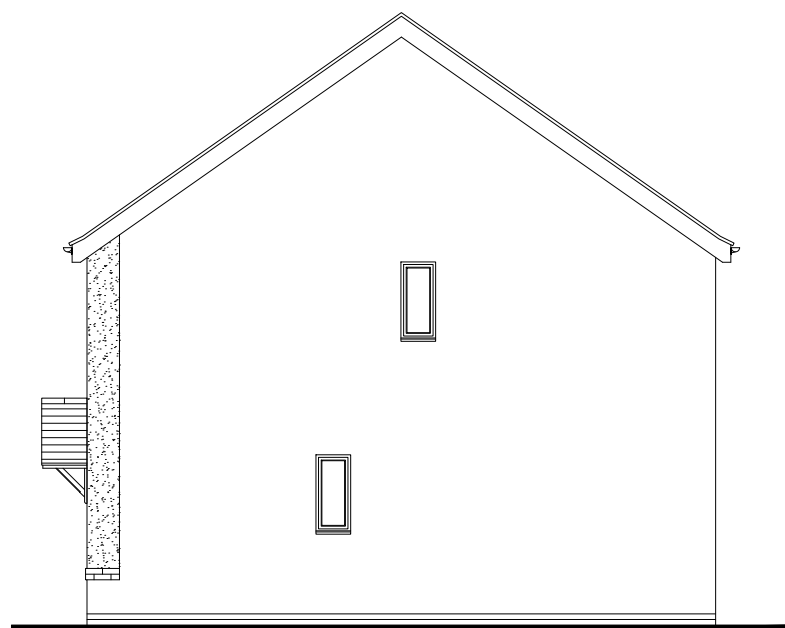


Side Elevation

scale 1:100

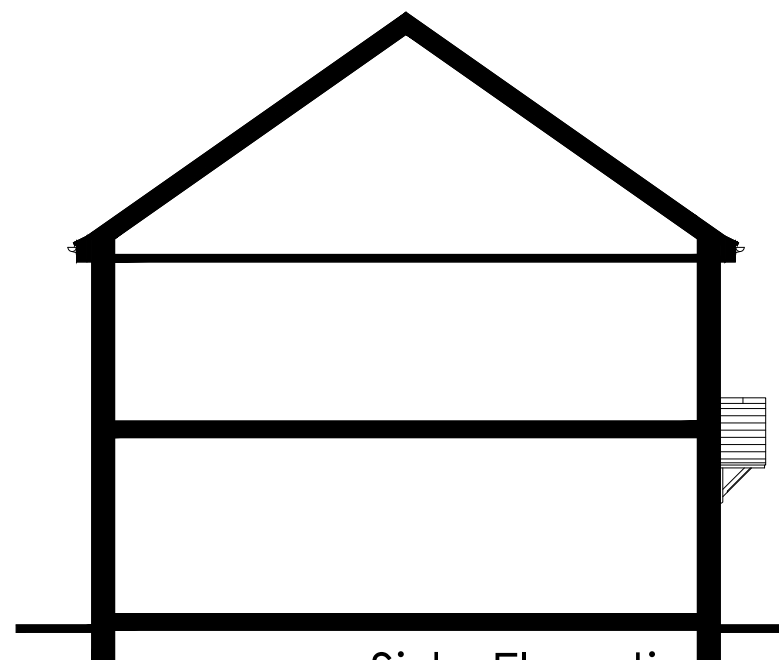

Side Elevation

scale 1:100

 


 Persimmon		Project Title The Addleborough - End National Group Portfolio Total Floor Area - 73.60m ² [792sq.ft]		
Drawing Title Proposed Village Elevation - V113	Date 01.04.2024	Scale 1:100 @ A3	Drawn GdD	
Drawing Status Planning	Dwg. Ref. Ar_End_R25	-V113	Rev. A	




Front Elevation

scale 1:100

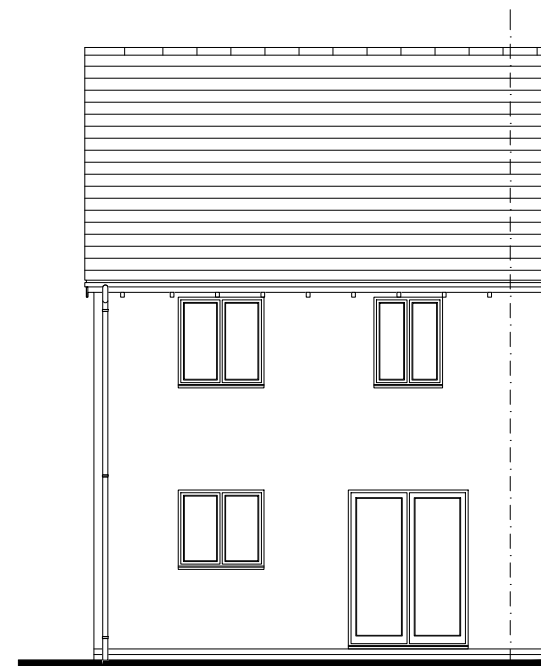


Rear Elevation

scale 1:100

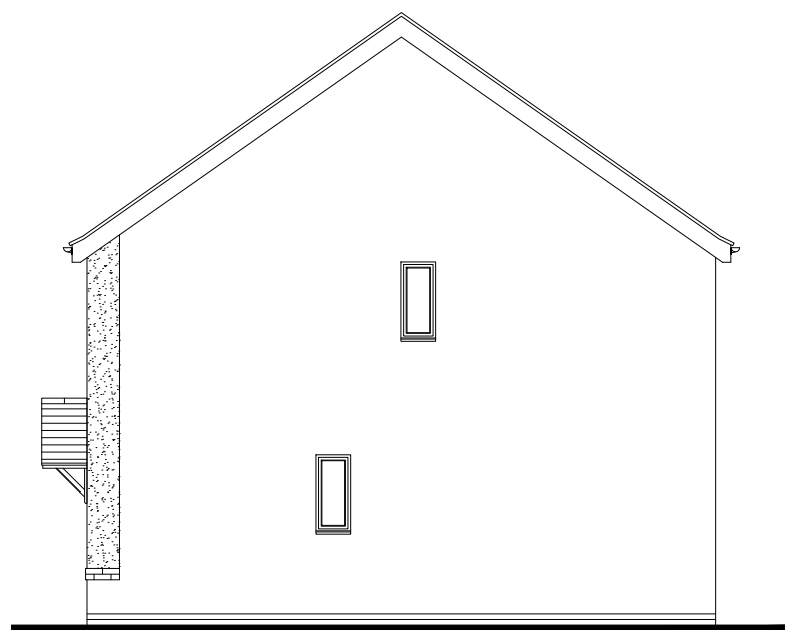


Side Elevation

scale 1:100

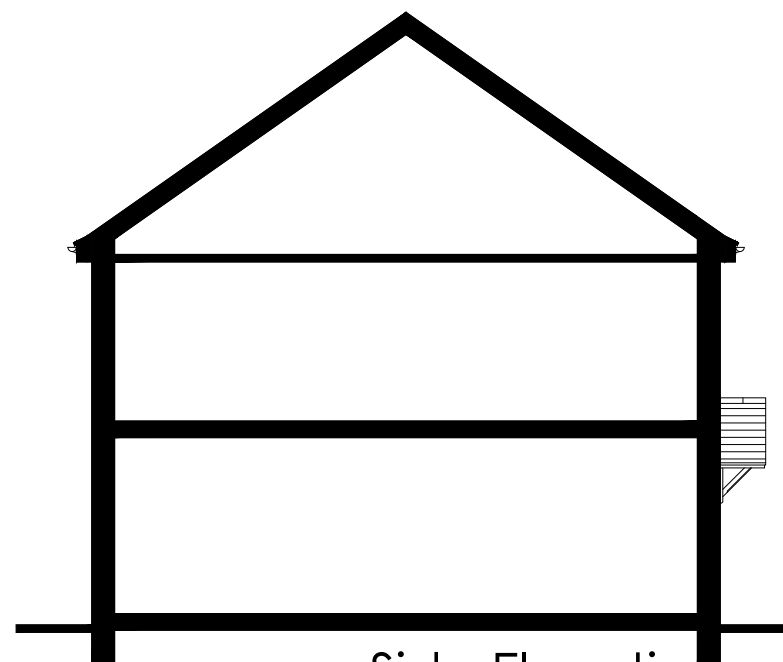

Side Elevation

scale 1:100

 


 Persimmon		Project Title The Addleborough - End National Group Portfolio Total Floor Area - 73.60m ² [792sq.ft]		
Drawing Title Proposed Village Elevation - V114	Date 01.04.2024	Scale 1:100 @ A3	Drawn GdD	
Drawing Status Planning	Dwg. Ref. Ar_End_R25	-V114	Rev. A	




Front Elevation

scale 1:100

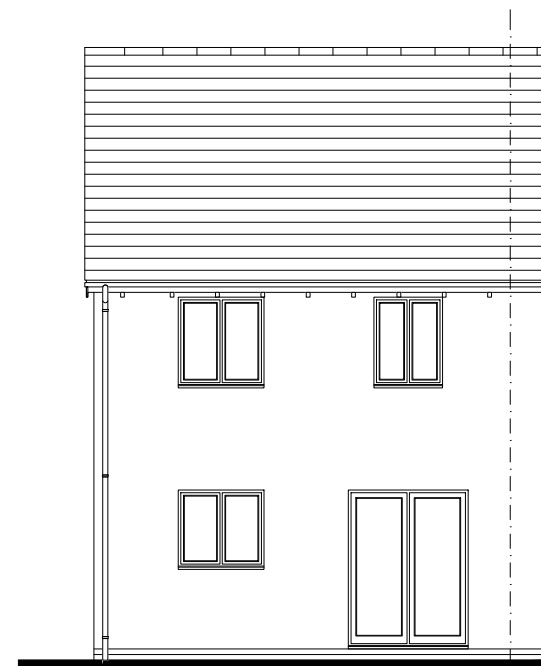


Rear Elevation

scale 1:100

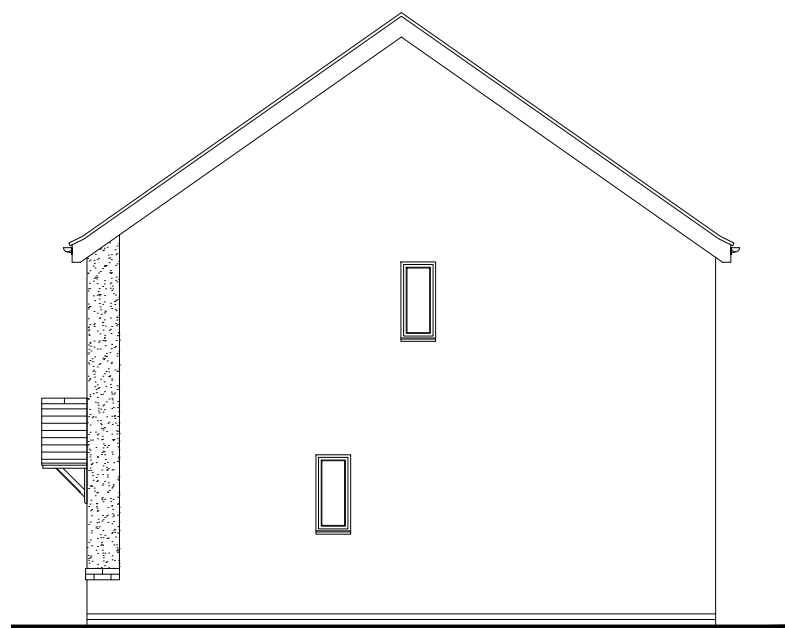


Side Elevation

scale 1:100

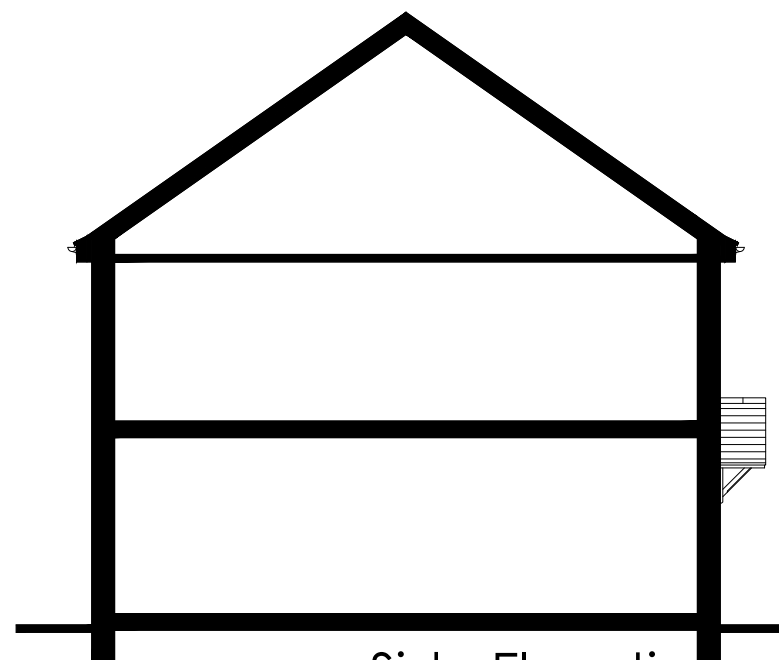

Side Elevation

scale 1:100

 


 Persimmon		Project Title The Addleborough - End National Group Portfolio Total Floor Area - 73.60m ² [792sq.ft]		
Drawing Title Proposed Village Elevation - V115	Date 01.04.2024	Scale 1:100 @ A3	Drawn GdD	
Drawing Status Planning	Dwg. Ref. Ar_End_R25	-V115	Rev. A	




Front Elevation

scale 1:100

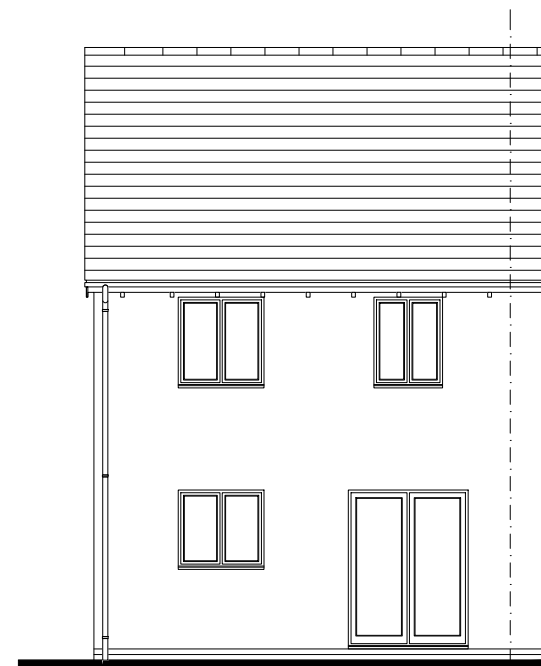


Rear Elevation

scale 1:100

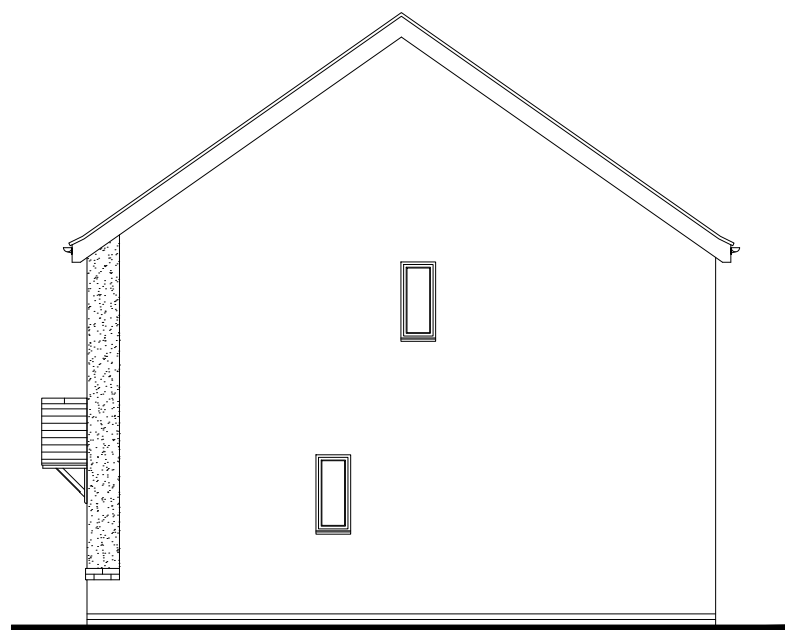


Side Elevation

scale 1:100

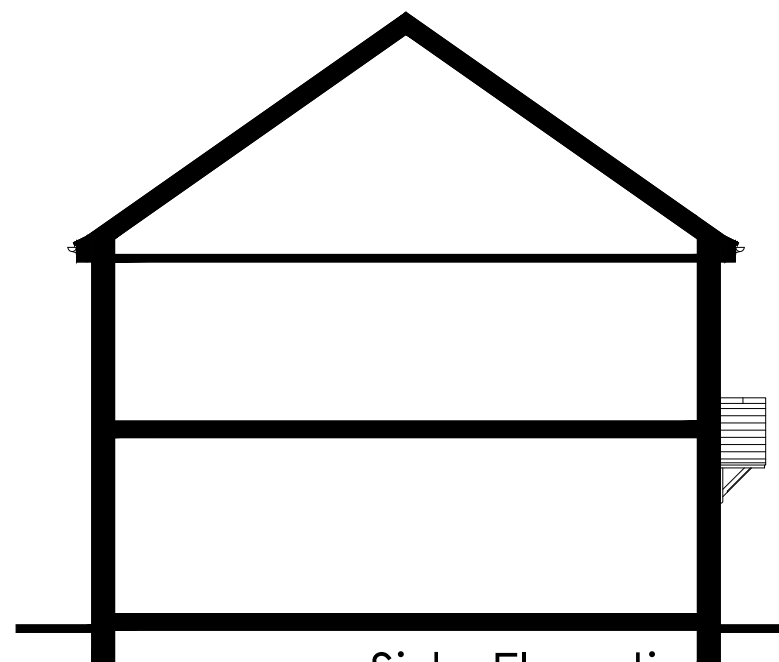

Side Elevation

scale 1:100

 


 Persimmon		Project Title The Addlebrough - End National Group Portfolio Total Floor Area - 73.60m ² [792sq.ft]		
Drawing Title Proposed Village Elevation - V116	Date 01.04.2024	Scale 1:100 @ A3	Drawn GdD	
Drawing Status Planning	Dwg. Ref. Ar_End_R25	-V116	Rev. A	




Front Elevation

scale 1:100

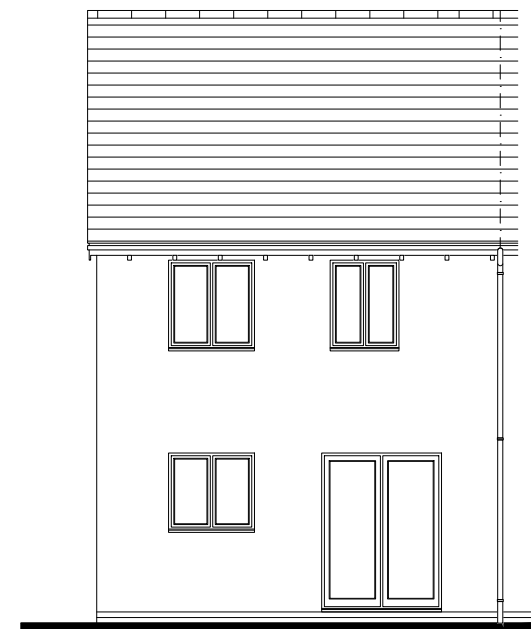


Rear Elevation

scale 1:100

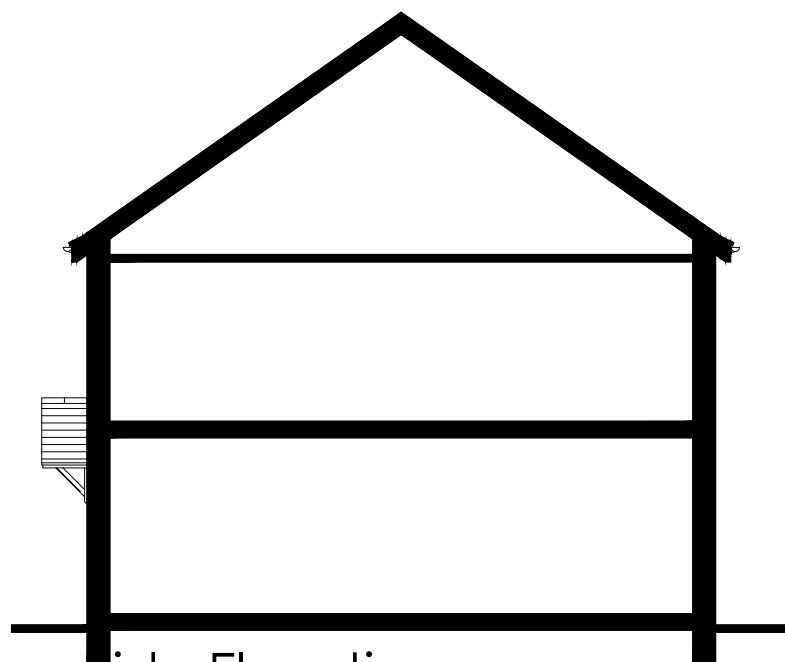


Side Elevation

scale 1:100

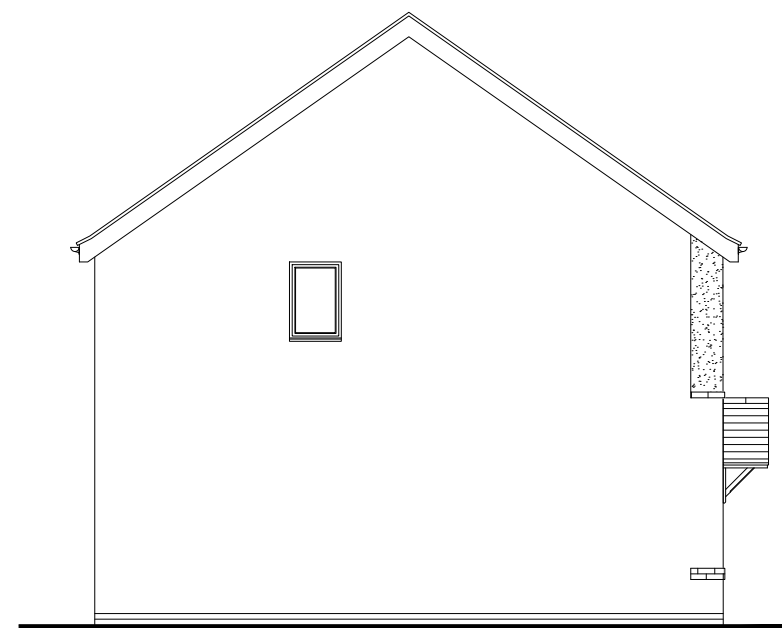

Side Elevation

scale 1:100

 

Persimmon

Project Title
The Addleborough - End
National Group Portfolio
Total Floor Area - 73.60m² [792sq.ft]

Drawing Title
Proposed Village Elevation - V201

Date
01.04.2024

Scale
1:100 @ A3

Drawn
GdD

Drawing Status
Planning


Dwg. Ref.
Ar_End_R25

Rev.
A


Rev.
A




Front Elevation
scale 1:100

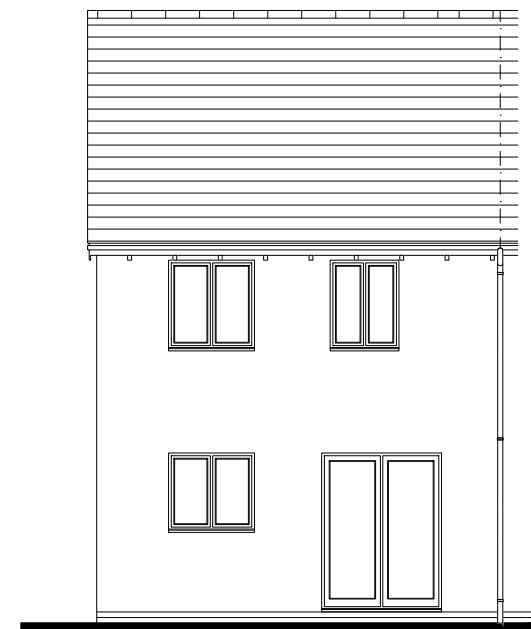


Rear Elevation
scale 1:100

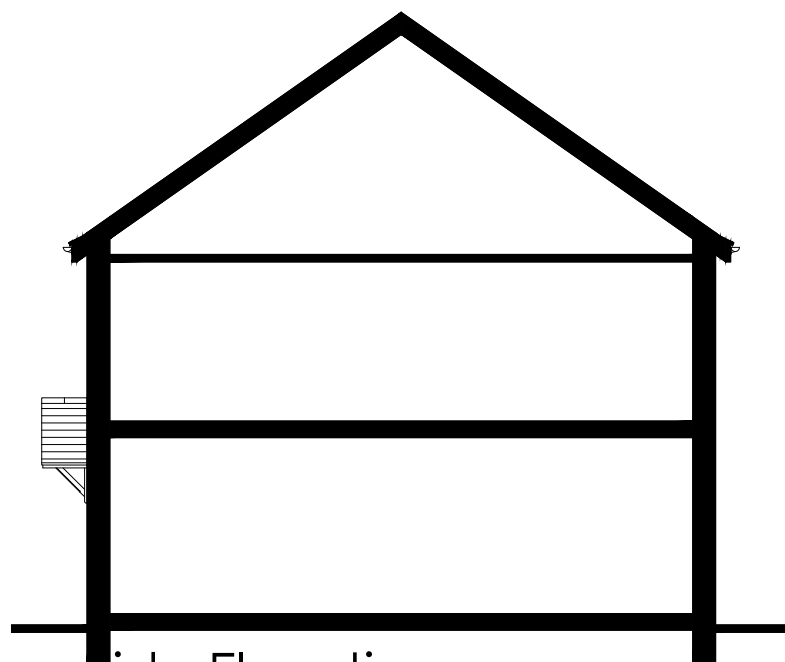

Side Elevation
scale 1:100

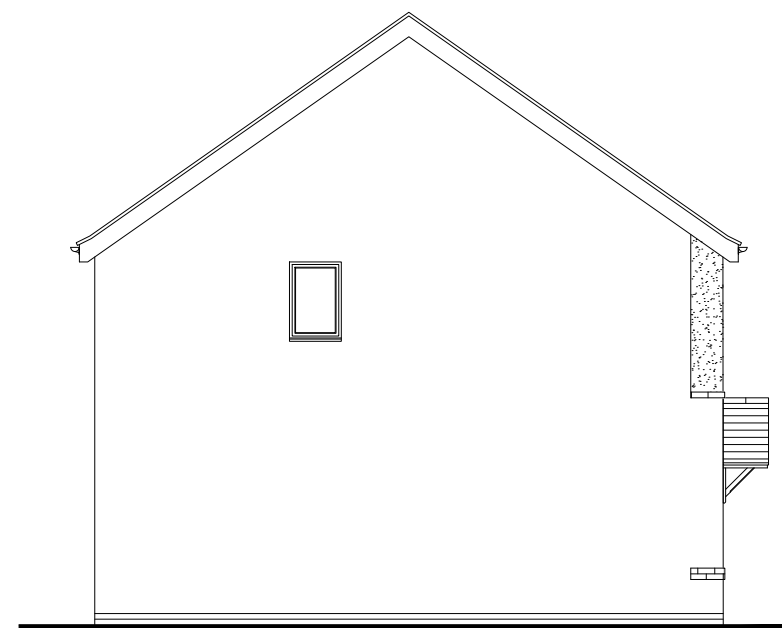

Side Elevation
scale 1:100

 


Persimmon


Project Title The Addleborough - End National Group Portfolio Total Floor Area - 73.60m ² [792sq.ft]			
Drawing Title Proposed Village Elevation - V202	Date 01.04.2024	Scale 1:100 @ A3	Drawn GdD
Drawing Status Planning	Dwg. Ref. Ar_End_R25	Rev. -V202	Rev. A




Front Elevation
scale 1:100

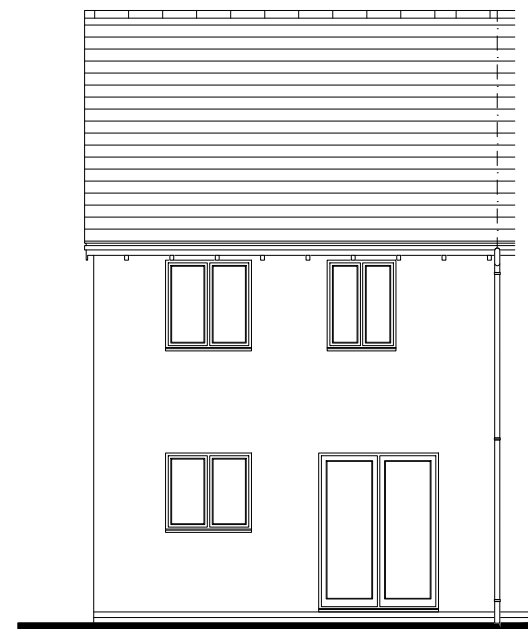


Rear Elevation
scale 1:100

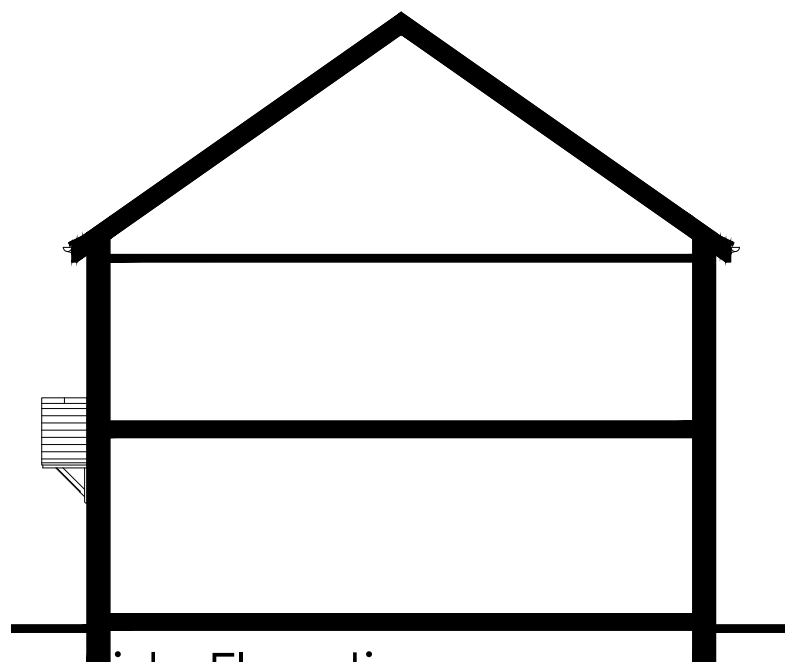

Side Elevation
scale 1:100

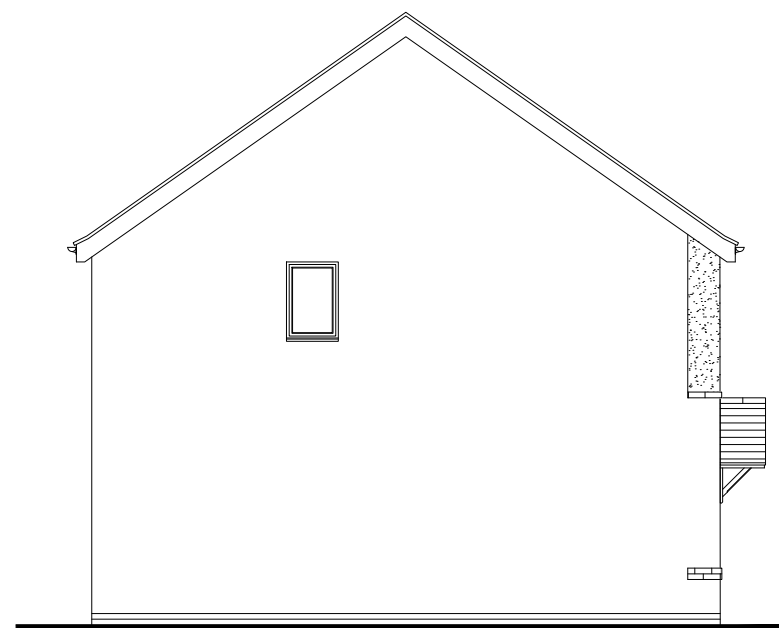

Side Elevation
scale 1:100

 


Persimmon


Project Title The Addlebrough - End National Group Portfolio Total Floor Area - 73.60m ² [792sq.ft]			
Drawing Title Proposed Village Elevation - V203	Date 01.04.2024	Scale 1:100 @ A3	Drawn GdD
Drawing Status Planning	Dwg. Ref. Ar_End_R25	Rev. -V203	Rev. A




Front Elevation
scale 1:100

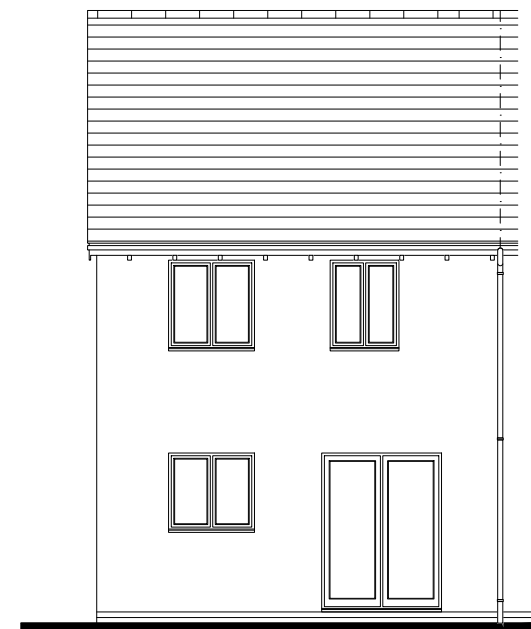


Rear Elevation
scale 1:100

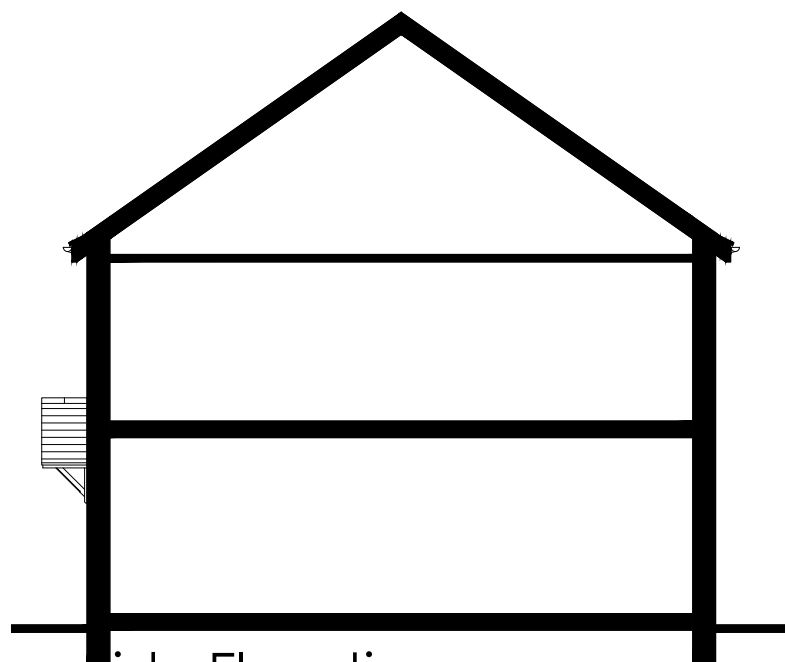

Side Elevation
scale 1:100

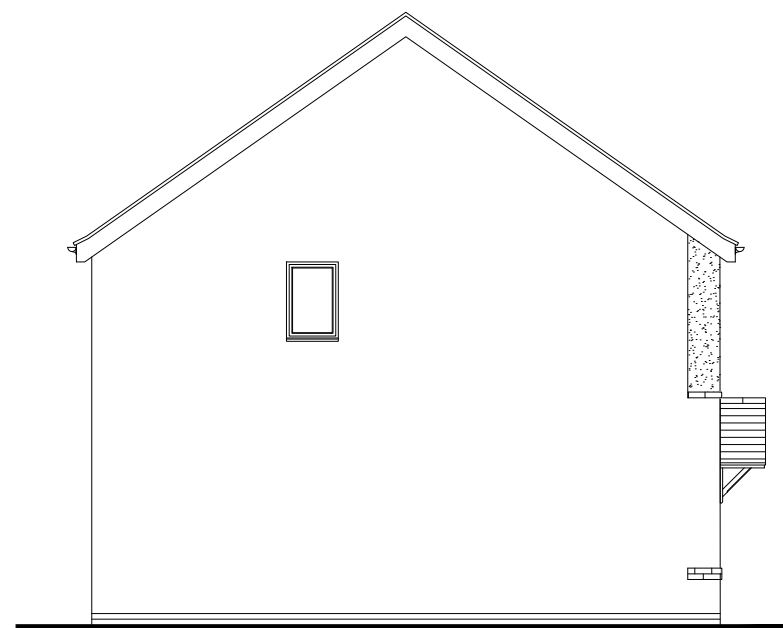


Side Elevation
scale 1:100

 


 Persimmon		Project Title The Addleborough - End National Group Portfolio Total Floor Area - 73.60m ² [792sq.ft]		
Drawing Title Proposed Village Elevation - V204	Date 01.04.2024	Scale 1:100 @ A3	Drawn GdD	
Drawing Status Planning	Dwg. Ref. Ar_End_R25	-V204	Rev. A	




Front Elevation
scale 1:100

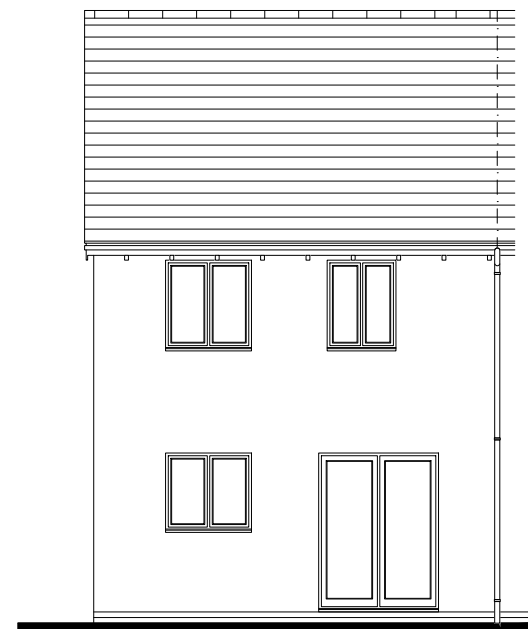


Rear Elevation
scale 1:100

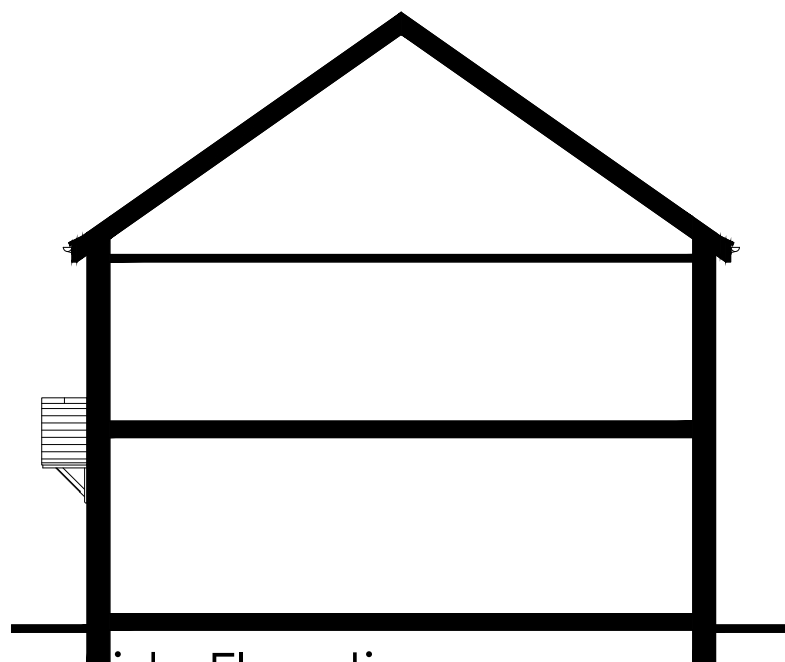

Side Elevation
scale 1:100

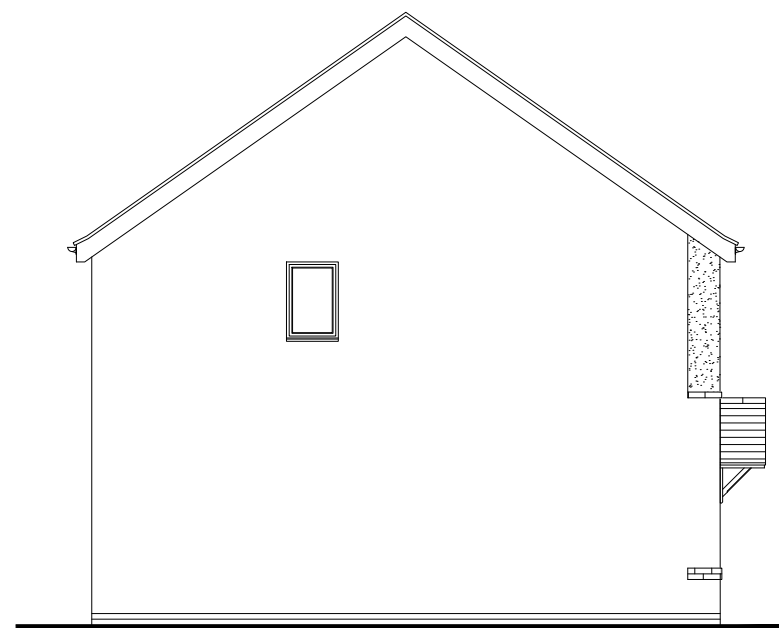

Side Elevation
scale 1:100

 


Persimmon


Project Title The Addlebrough - End National Group Portfolio Total Floor Area - 73.60m ² [792sq.ft]			
Drawing Title Proposed Village Elevation - V205	Date 01.04.2024	Scale 1:100 @ A3	Drawn GdD
Drawing Status Planning	Dwg. Ref. Ar_End_R25	-V205	Rev. A




Front Elevation
scale 1:100

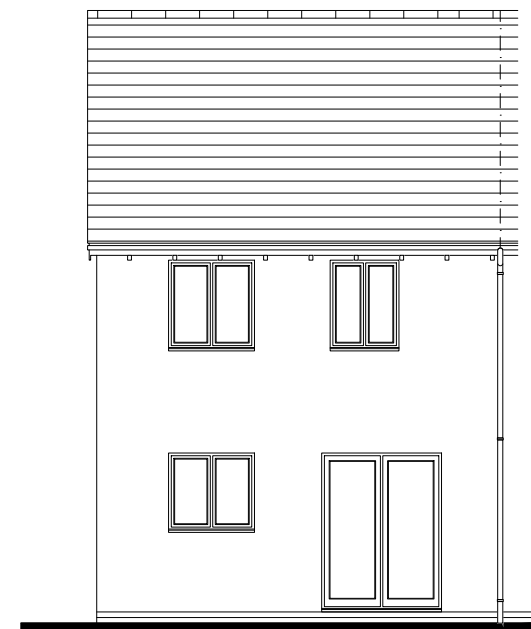


Rear Elevation
scale 1:100

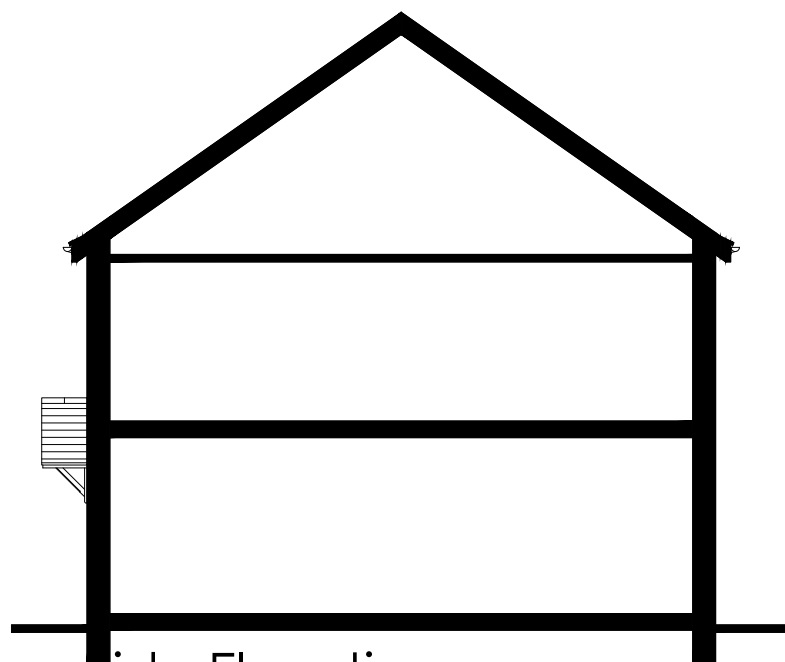

Side Elevation
scale 1:100

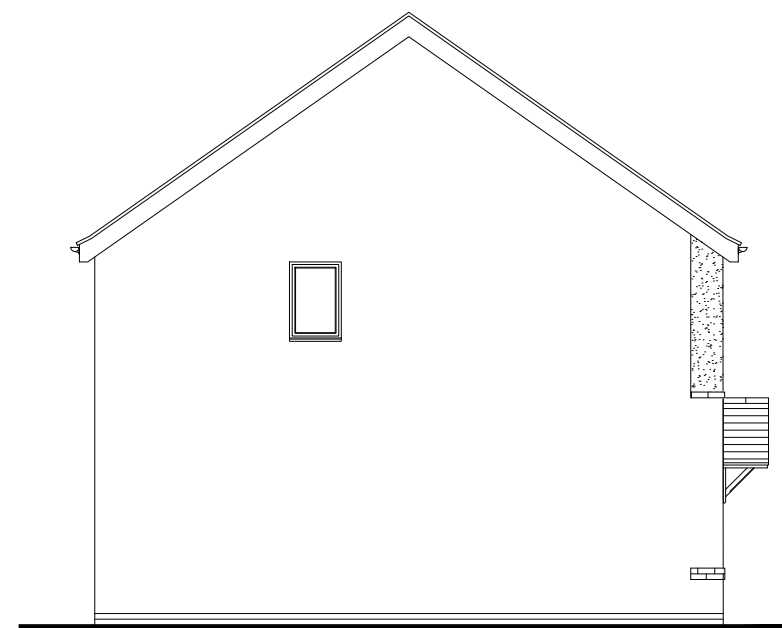

Side Elevation
scale 1:100

 


Persimmon


Project Title The Addleborough - End National Group Portfolio Total Floor Area - 73.60m ² [792sq.ft]			
Drawing Title Proposed Village Elevation - V206	Date 01.04.2024	Scale 1:100 @ A3	Drawn GdD
Drawing Status Planning	Dwg. Ref. Ar_End_R25	-V206	Rev. A




Front Elevation
scale 1:100

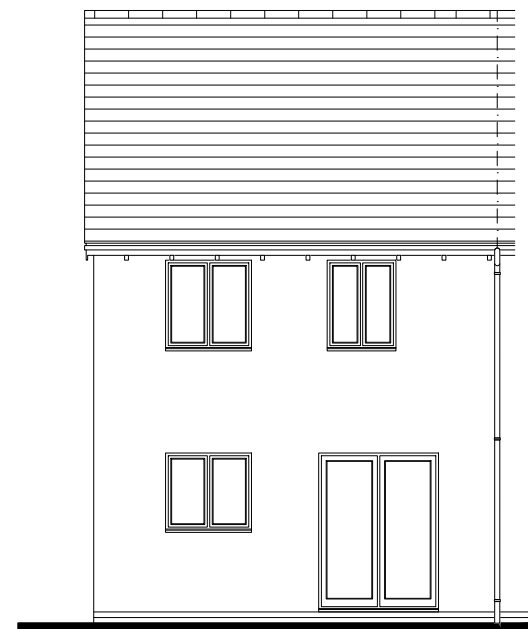


Rear Elevation
scale 1:100

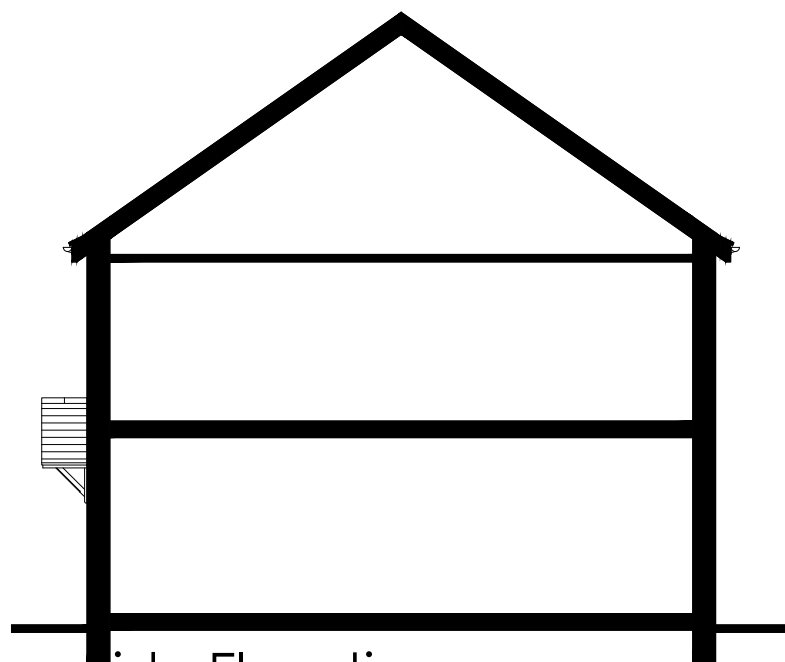

Side Elevation
scale 1:100

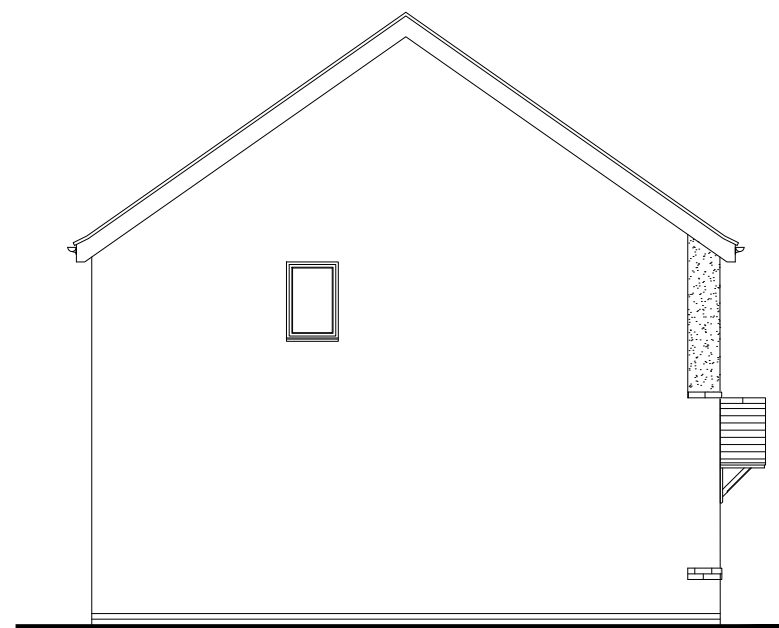

Side Elevation
scale 1:100

 


Persimmon


Project Title The Addleborough - End National Group Portfolio Total Floor Area - 73.60m ² [792sq.ft]			
Drawing Title Proposed Village Elevation - V207	Date 01.04.2024	Scale 1:100 @ A3	Drawn GdD
Drawing Status Planning	Dwg. Ref. Ar_End_R25	-V207	Rev. A




Front Elevation
scale 1:100

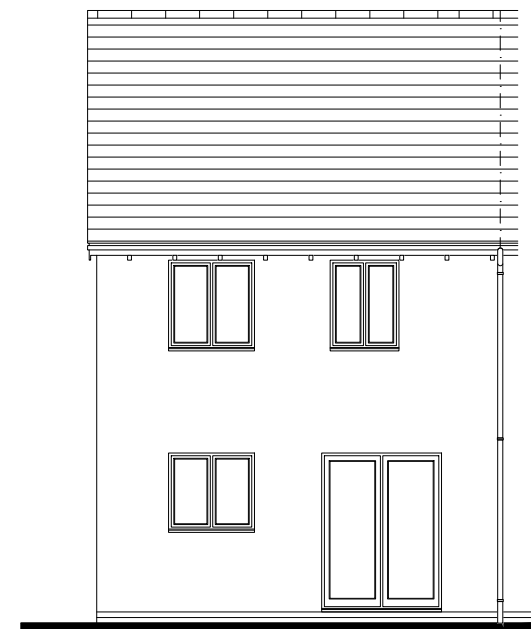


Rear Elevation
scale 1:100

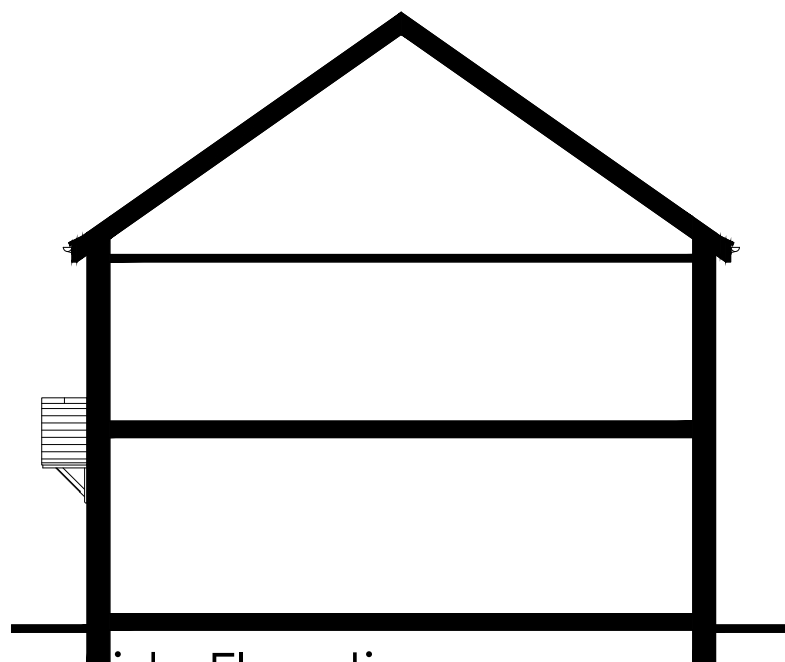

Side Elevation
scale 1:100

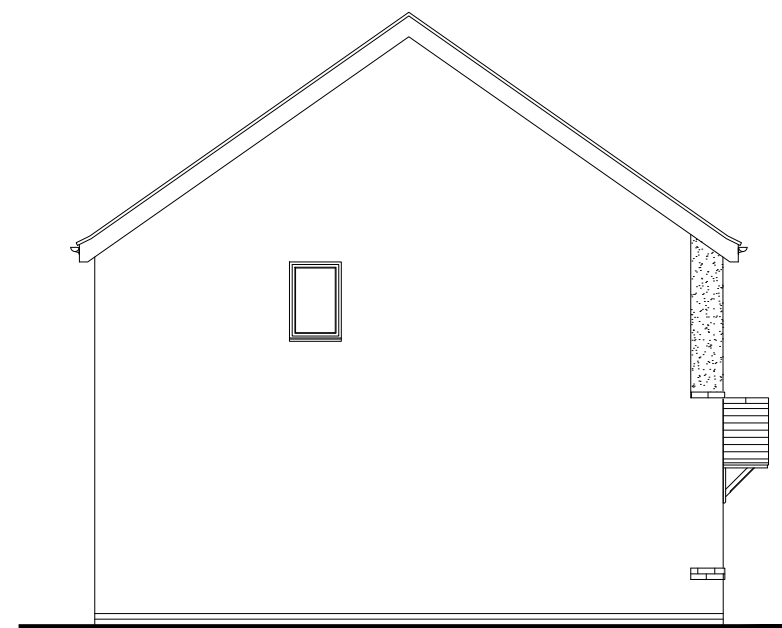

Side Elevation
scale 1:100

 

Persimmon

Project Title
The Addleborough - End
National Group Portfolio
Total Floor Area - 73.60m² [792sq.ft]

Drawing Title
Proposed Village Elevation - V208

Date
01.04.2024

Scale
1:100 @ A3

Drawn
GdD

Drawing Status
Planning


Dwg. Ref.
Ar_End_R25

Rev.
A


-V208




Front Elevation
scale 1:100

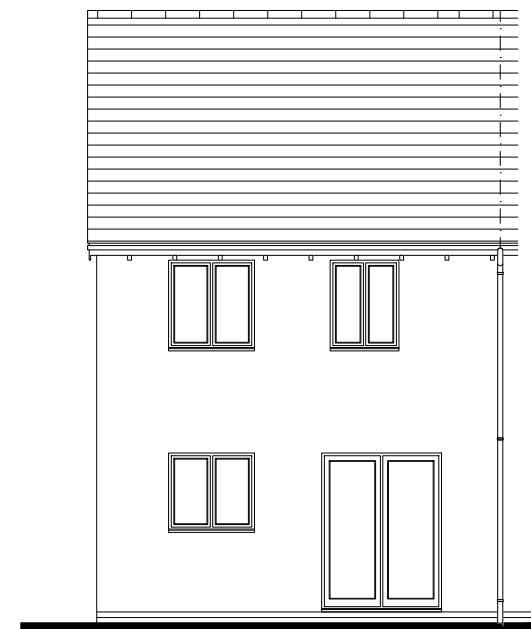


Rear Elevation
scale 1:100

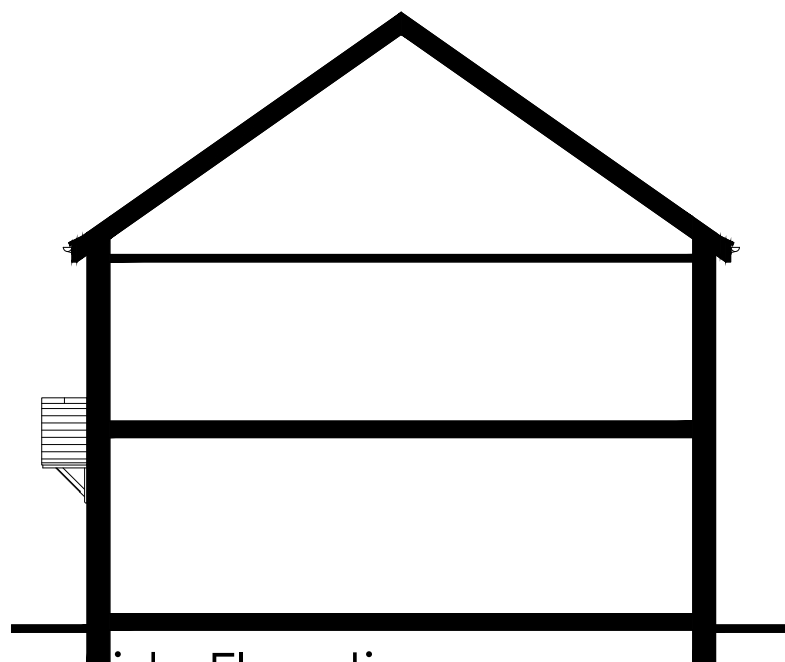

Side Elevation
scale 1:100

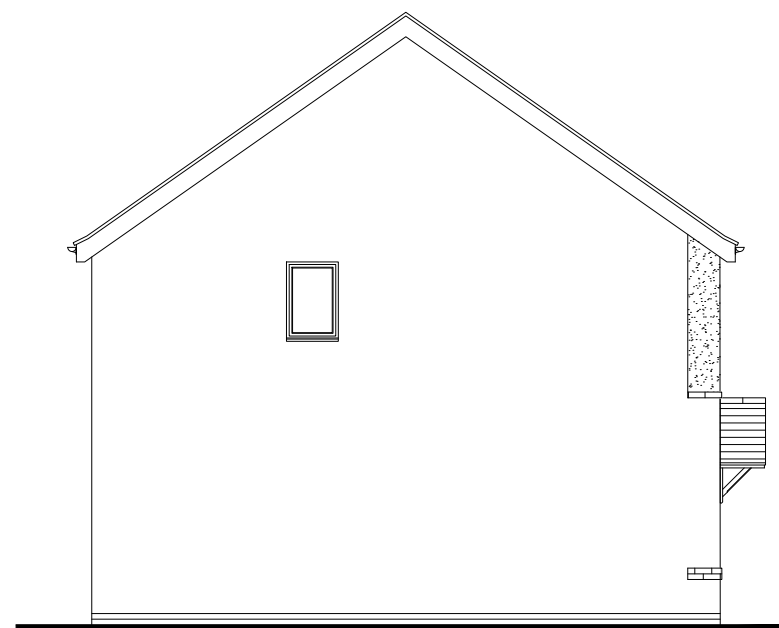

Side Elevation
scale 1:100

 


Persimmon


Project Title The Addlebrough - End National Group Portfolio Total Floor Area - 73.60m ² [792sq.ft]			
Drawing Title Proposed Village Elevation - V209	Date 01.04.2024	Scale 1:100 @ A3	Drawn GdD
Drawing Status Planning	Dwg. Ref. Ar_End_R25	Rev. -V209	Rev. A




Front Elevation
scale 1:100

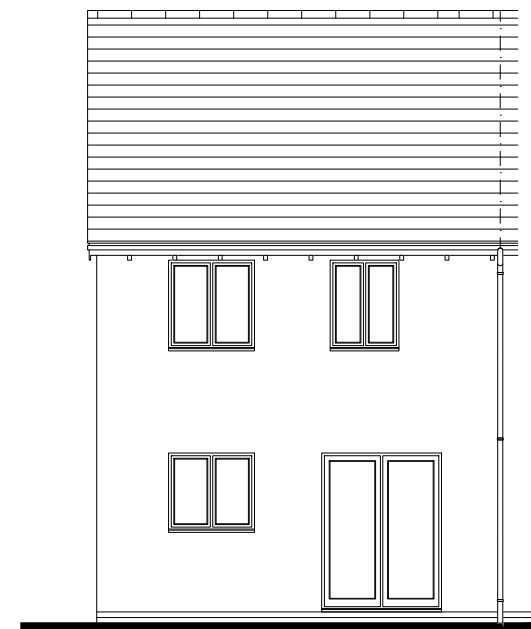


Rear Elevation
scale 1:100

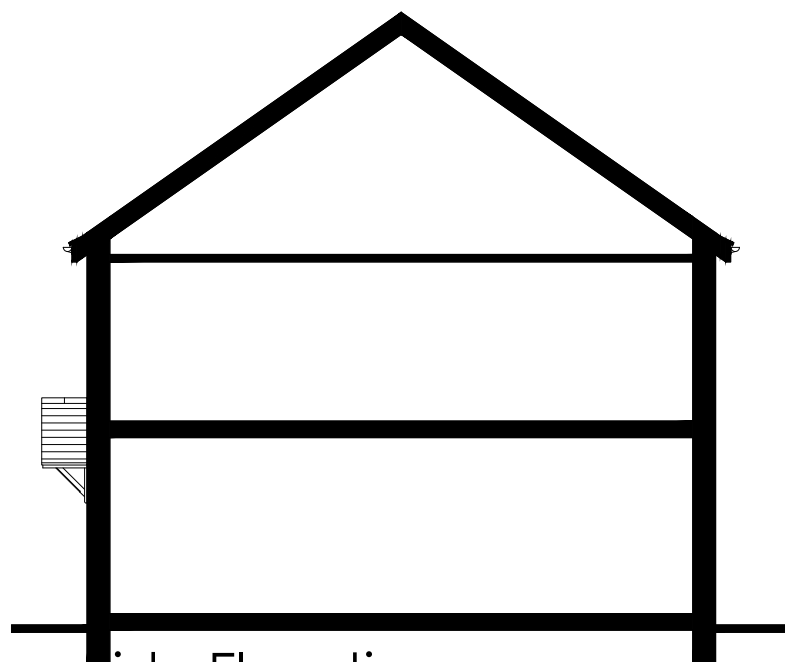

Side Elevation
scale 1:100

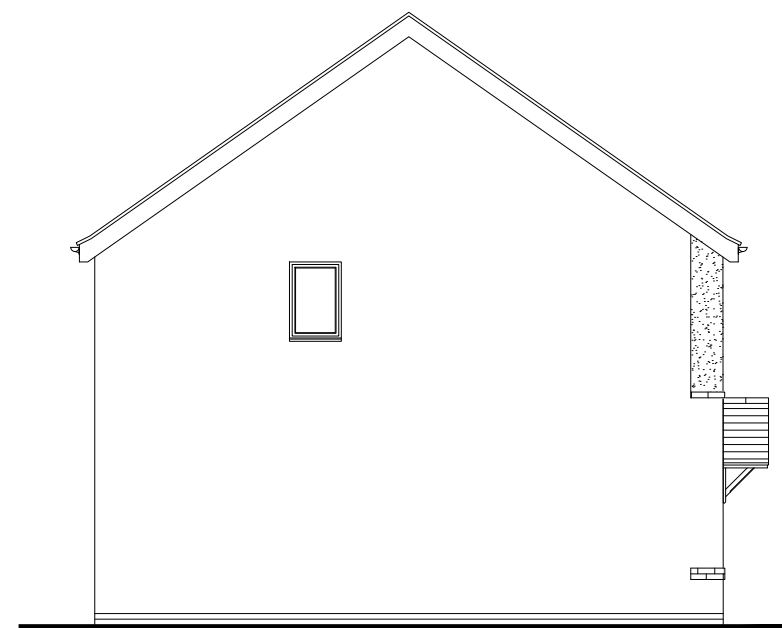

Side Elevation
scale 1:100

 


Persimmon

Project Title The Addleborough - End National Group Portfolio Total Floor Area - 73.60m ² [792sq.ft]			
Drawing Title Proposed Village Elevation - V210	Date 01.04.2024	Scale 1:100 @ A3	Drawn GdD
Drawing Status Planning	Dwg. Ref. Ar_End_R25	-V210	Rev. A




Front Elevation

scale 1:100

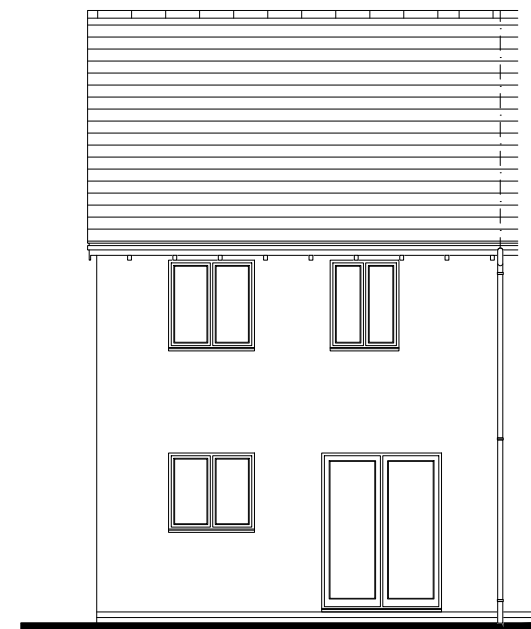


Rear Elevation

scale 1:100

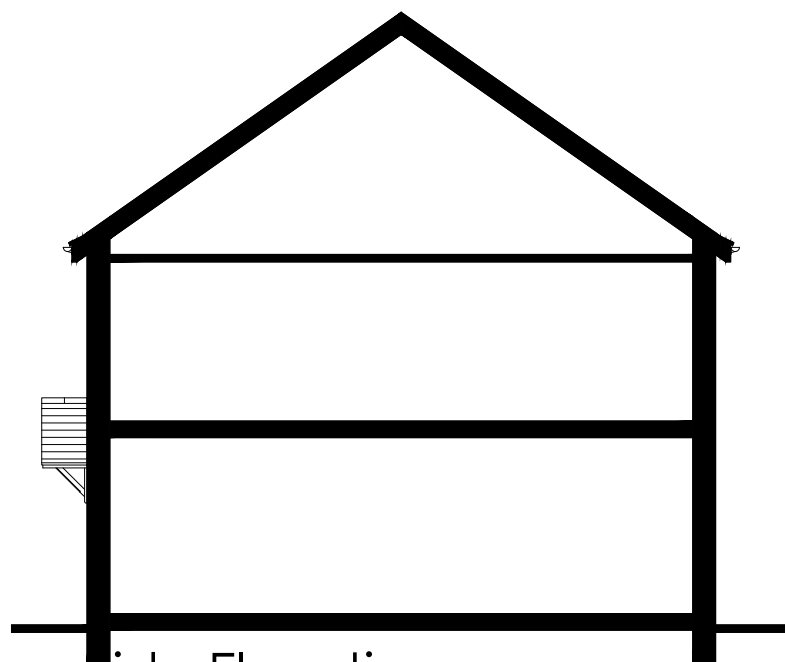


Side Elevation

scale 1:100

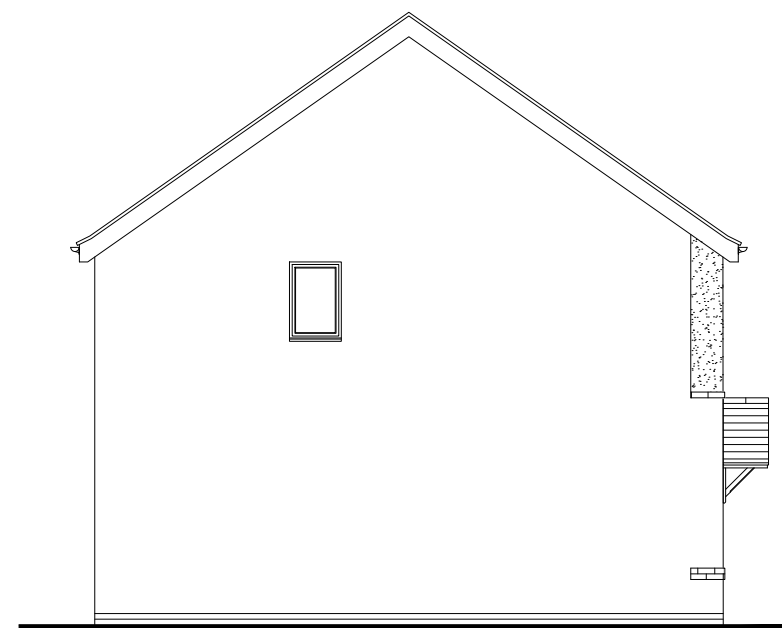

Side Elevation

scale 1:100

 

Persimmon

Project Title
The Addleborough - End
National Group Portfolio
Total Floor Area - 73.60m² [792sq.ft]

Drawing Title
Proposed Village Elevation - V211

Date
01.04.2024

Scale
1:100 @ A3

Drawn
GdD

Drawing Status
Planning


Dwg. Ref.
Ar_End_R25

Rev.
A


Rev.
A




Front Elevation
scale 1:100

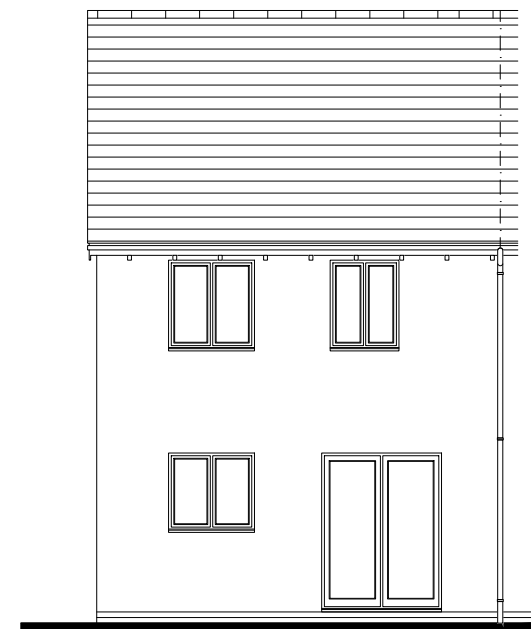


Rear Elevation
scale 1:100

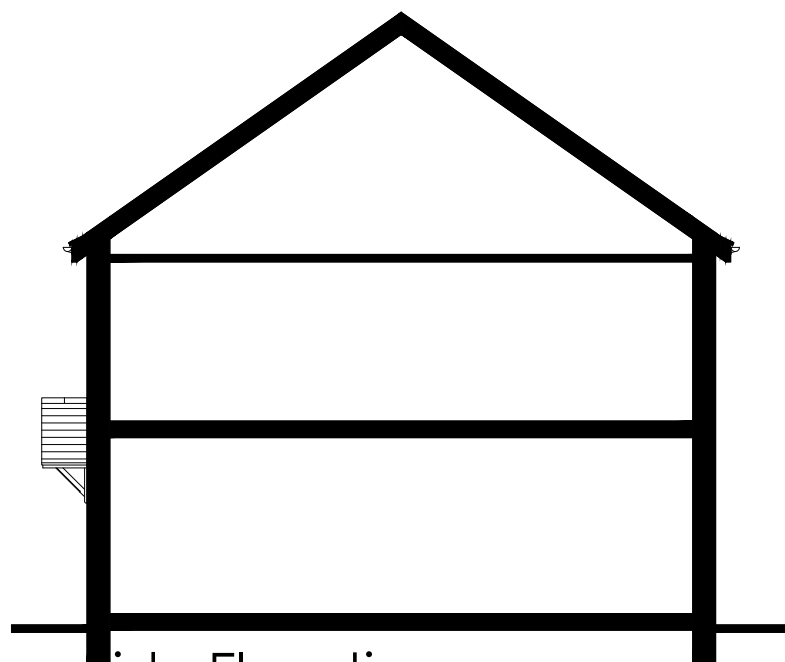

Side Elevation
scale 1:100

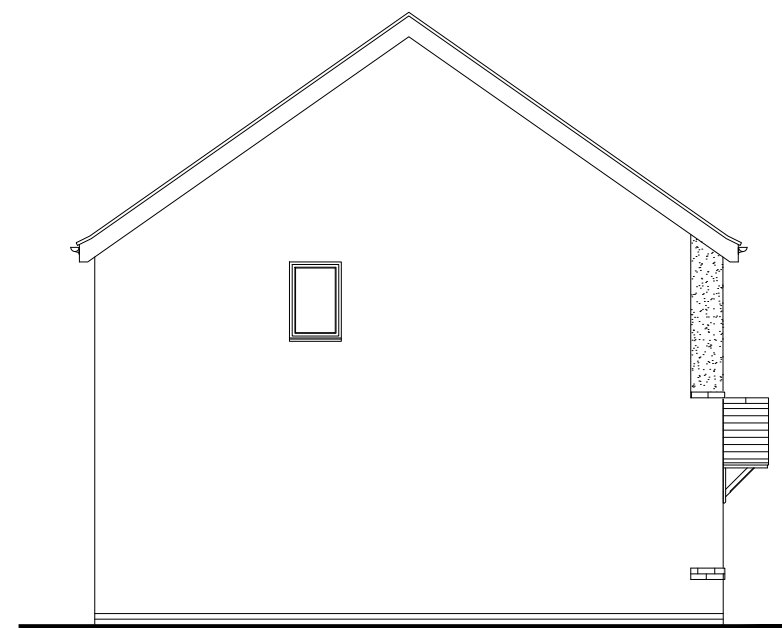

Side Elevation
scale 1:100

 


Persimmon


Project Title The Addleborough - End National Group Portfolio Total Floor Area - 73.60m ² [792sq.ft]			
Drawing Title Proposed Village Elevation - V212	Date 01.04.2024	Scale 1:100 @ A3	Drawn GdD
Drawing Status Planning	Dwg. Ref. Ar_End_R25	-V212	Rev. A




Front Elevation
scale 1:100

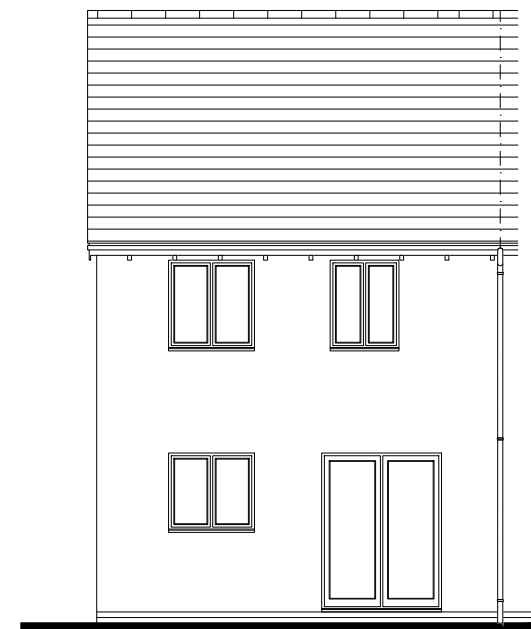


Rear Elevation
scale 1:100

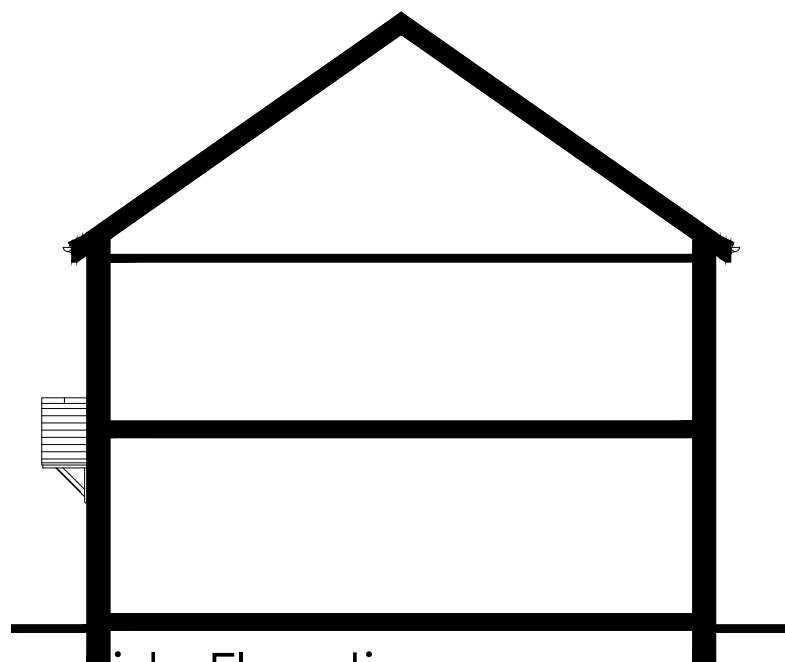

Side Elevation
scale 1:100

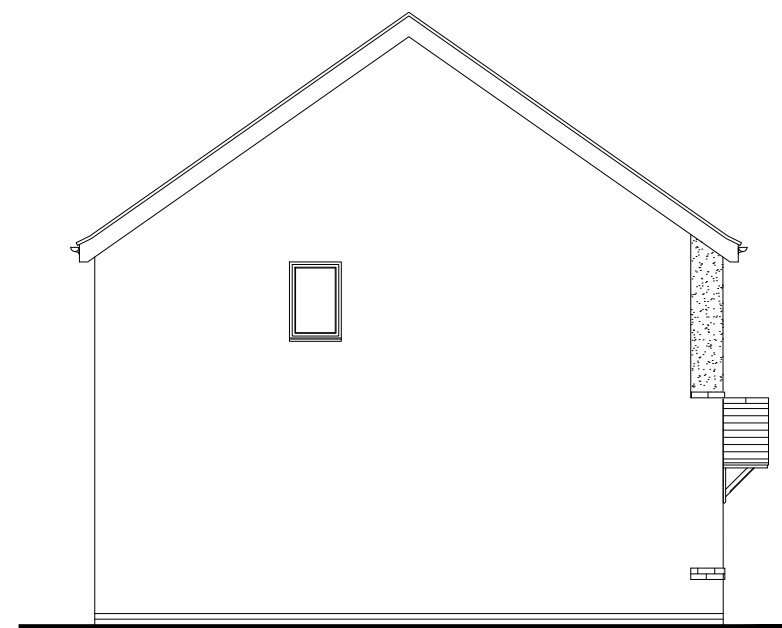

Side Elevation
scale 1:100

 

Persimmon

Project Title
The Addleborough - End
National Group Portfolio
Total Floor Area - 73.60m² [792sq.ft]

Drawing Title
Proposed Village Elevation - V213

Date
01.04.2024

Scale
1:100 @ A3

Drawn
GdD


Drawing Status
Planning

Dwg. Ref.
Ar_End_R25


Rev.
-V213
A




Front Elevation
scale 1:100

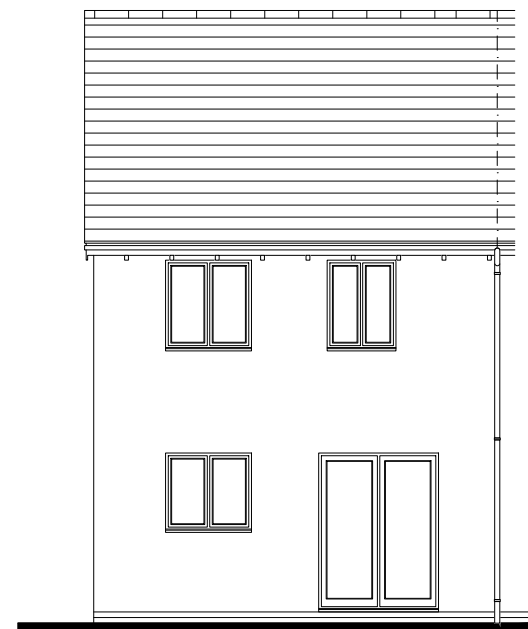


Rear Elevation
scale 1:100

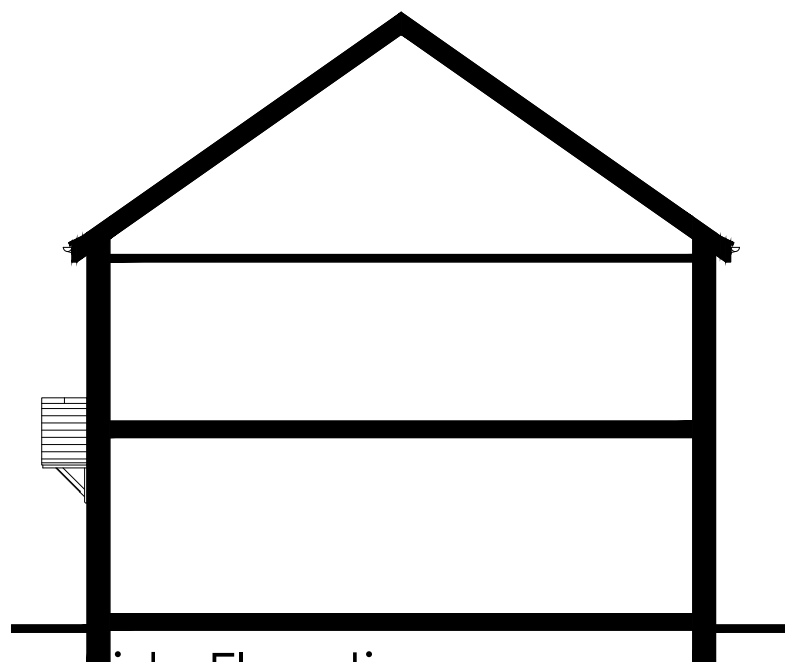

Side Elevation
scale 1:100

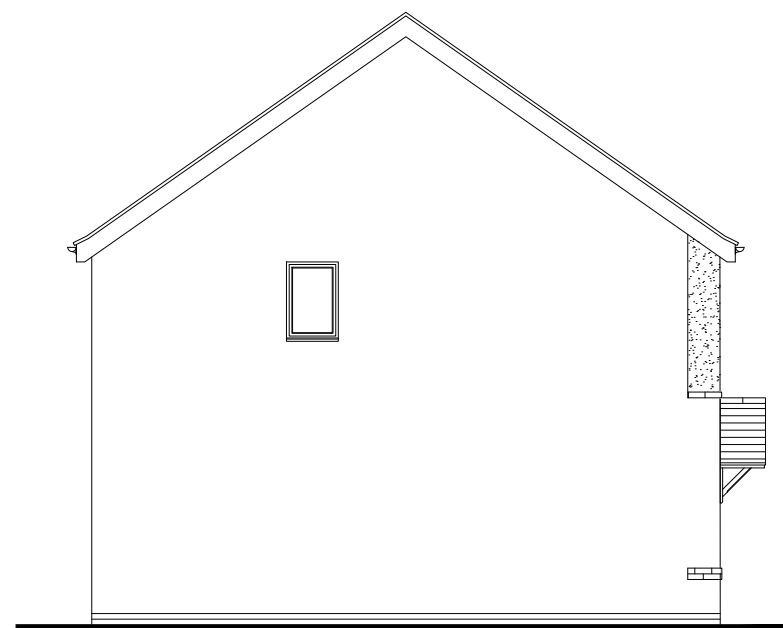

Side Elevation
scale 1:100

 


Persimmon


Project Title The Addleborough - End National Group Portfolio Total Floor Area - 73.60m ² [792sq.ft]			
Drawing Title Proposed Village Elevation - V214	Date 01.04.2024	Scale 1:100 @ A3	Drawn GdD
Drawing Status Planning	Dwg. Ref. Ar_End_R25	-V214	Rev. A




Front Elevation
scale 1:100

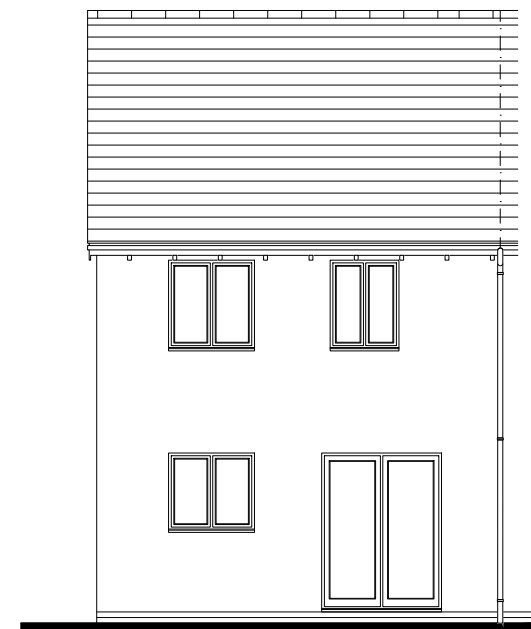


Rear Elevation
scale 1:100

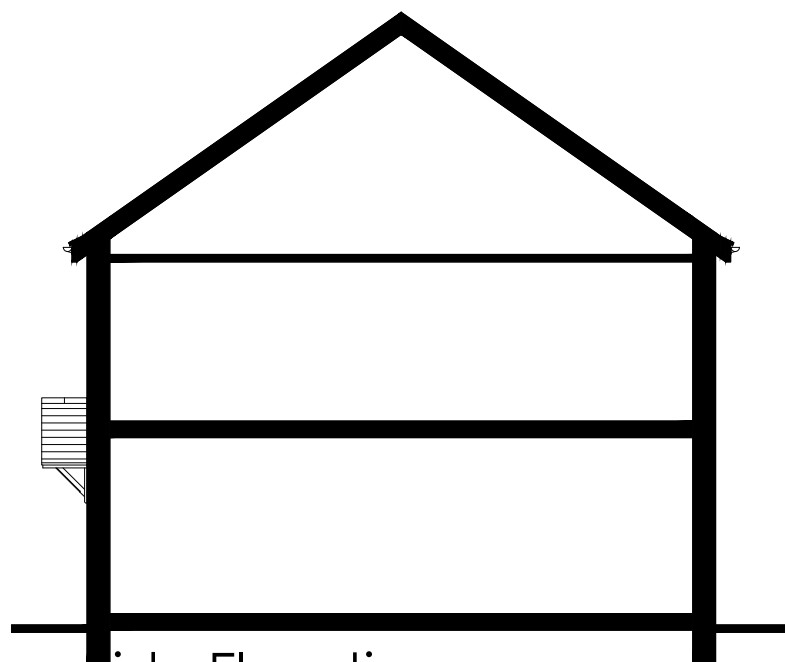

Side Elevation
scale 1:100

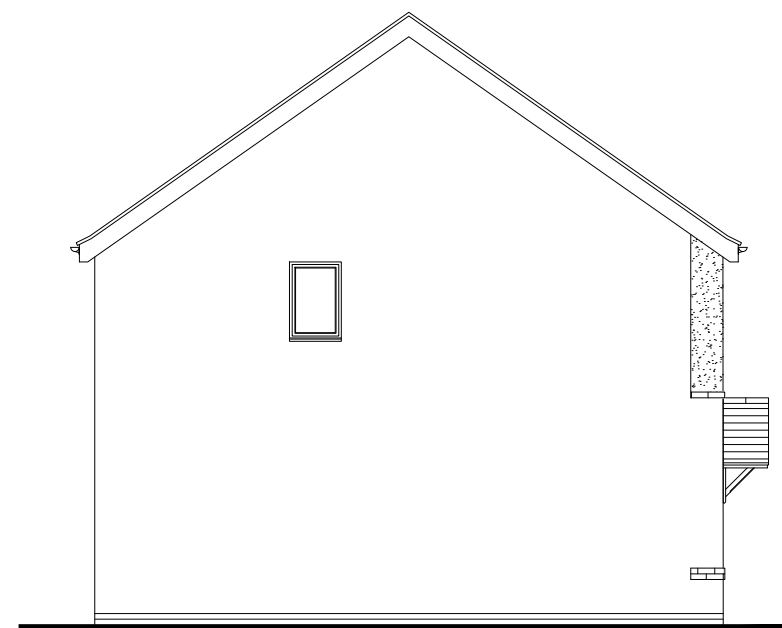

Side Elevation
scale 1:100

 

Persimmon

Project Title
The Addleborough - End
National Group Portfolio
Total Floor Area - 73.60m² [792sq.ft]

Drawing Title
Proposed Village Elevation - V215

Date
01.04.2024

Scale
1:100 @ A3

Drawn
GdD

Drawing Status
Planning


Dwg. Ref.
Ar_End_R25

Rev.
A


Rev.
A




Front Elevation
scale 1:100

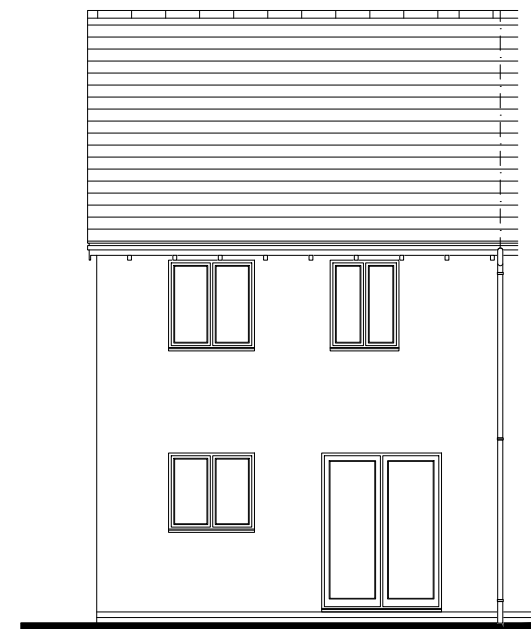


Rear Elevation
scale 1:100

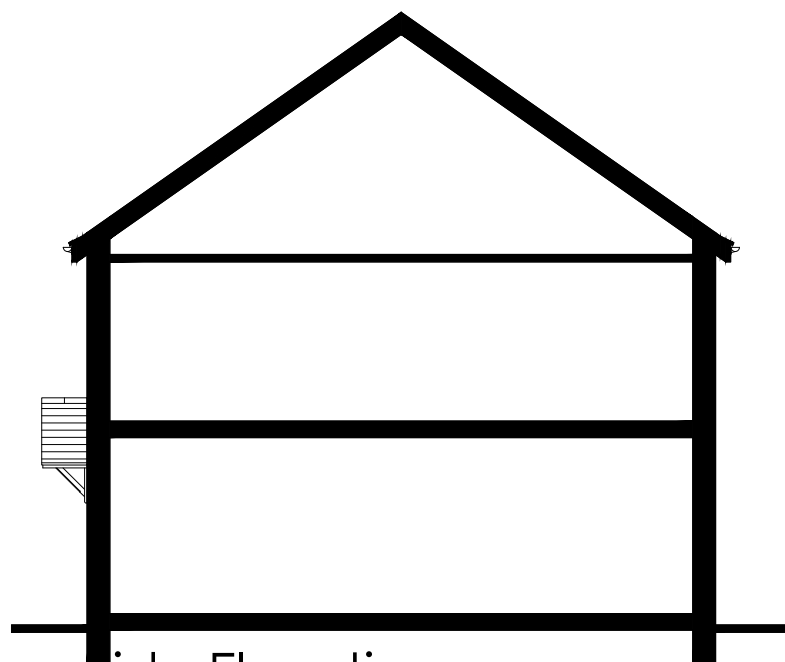

Side Elevation
scale 1:100

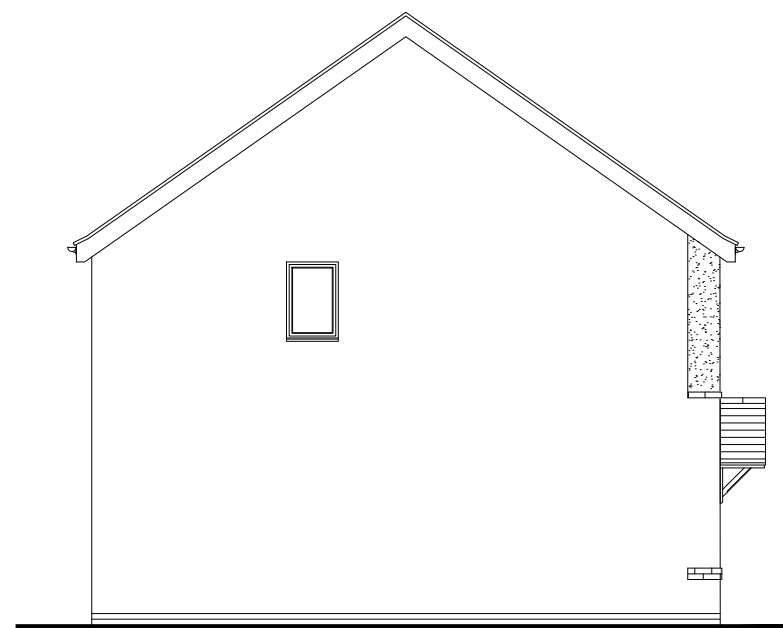

Side Elevation
scale 1:100

 

Persimmon

Project Title
The Addleborough - End
National Group Portfolio
Total Floor Area - 73.60m² [792sq.ft]

Drawing Title
Proposed Village Elevation - V216

Date
01.04.2024

Scale
1:100 @ A3

Drawn
GdD

Drawing Status
Planning


Dwg. Ref.
Ar_End_R25

Rev.
A


Rev.
A




Front Elevation
scale 1:100

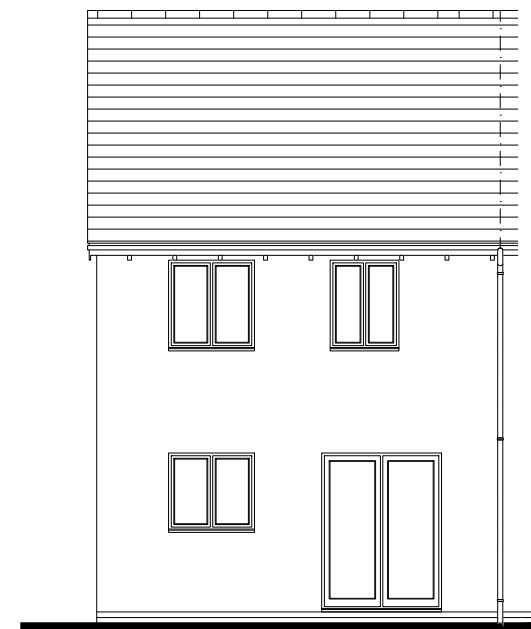


Rear Elevation
scale 1:100

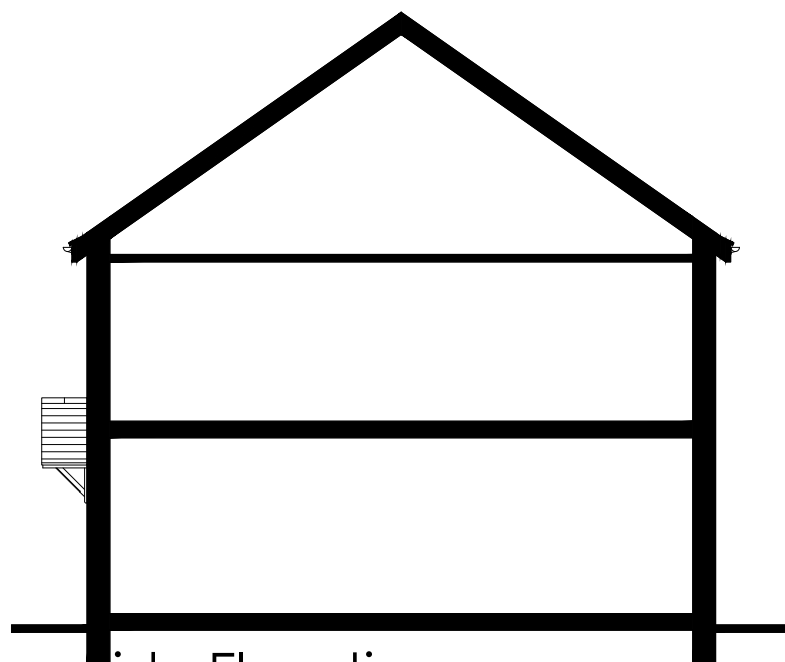

Side Elevation
scale 1:100

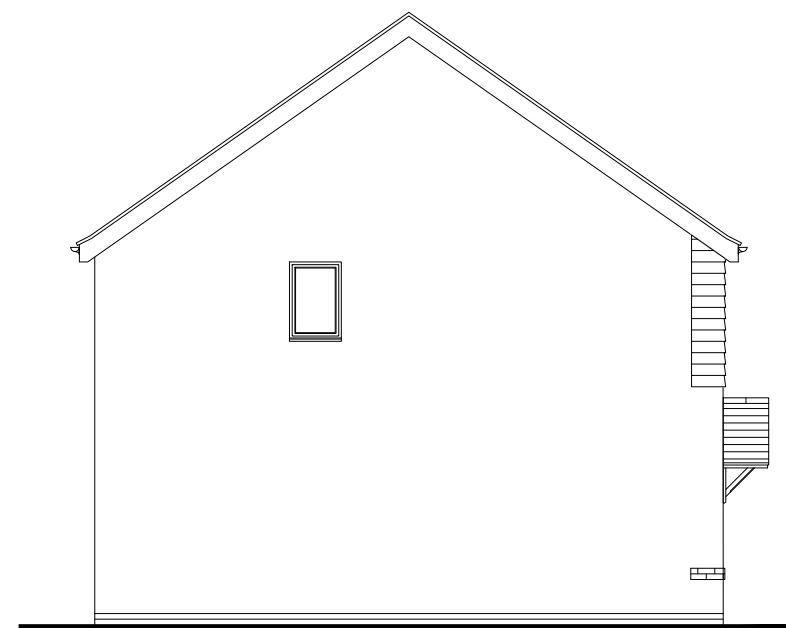

Side Elevation
scale 1:100

 


Persimmon


Project Title The Addleborough - End National Group Portfolio Total Floor Area - 73.60m ² [792sq.ft]			
Drawing Title Proposed Village Elevation - V301	Date 01.04.2024	Scale 1:100 @ A3	Drawn GdD
Drawing Status Planning	Dwg. Ref. Ar_End_R25	-V301	Rev. A




Front Elevation
scale 1:100

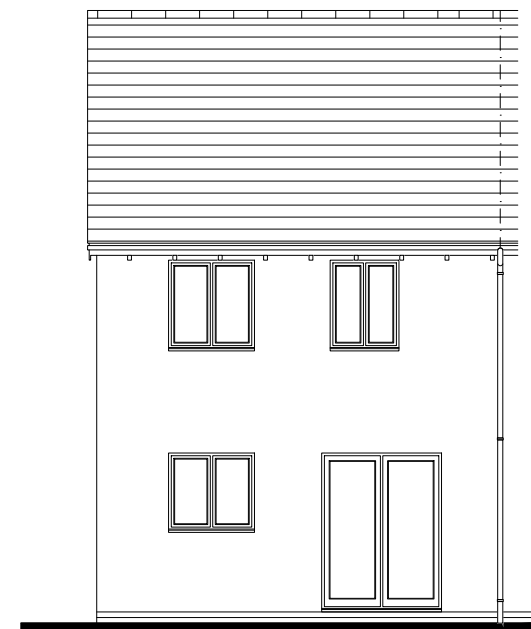


Rear Elevation
scale 1:100

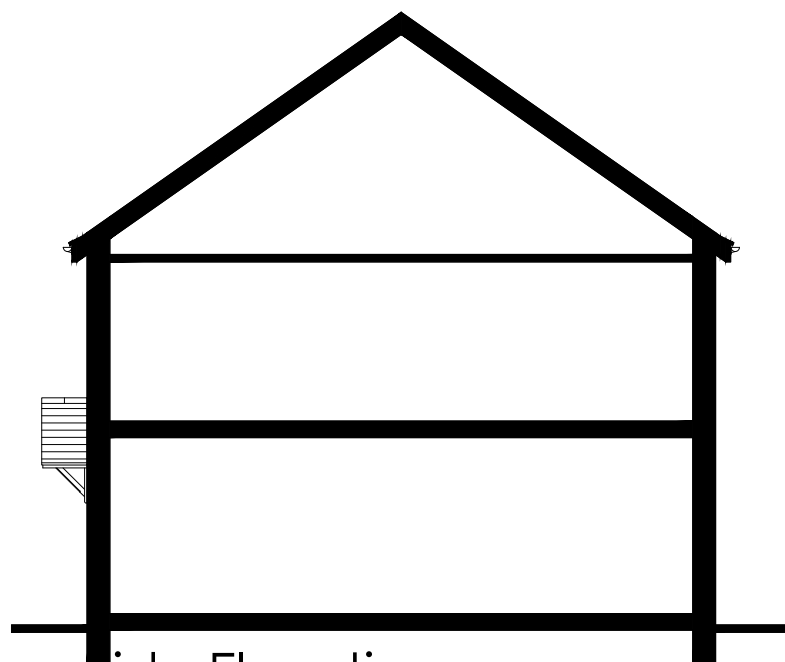

Side Elevation
scale 1:100

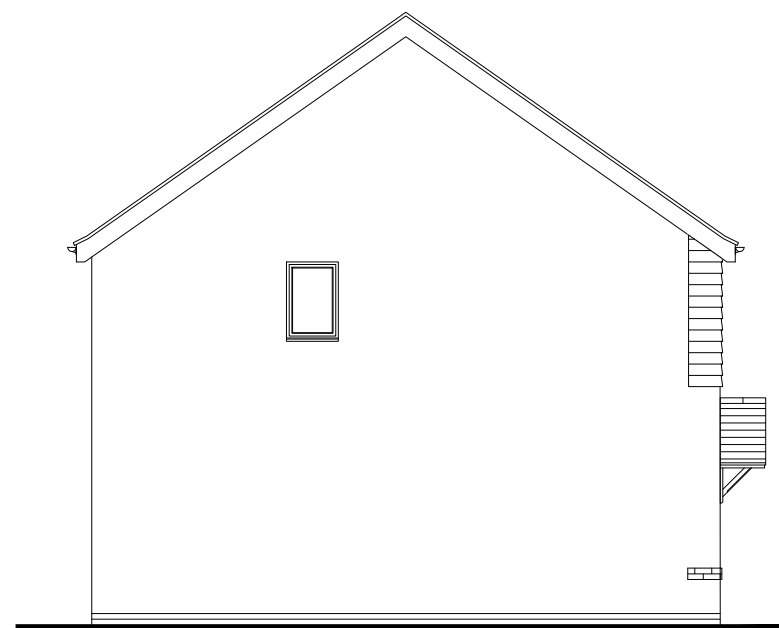


Side Elevation
scale 1:100

 


 Persimmon		Project Title The Addleborough - End National Group Portfolio Total Floor Area - 73.60m ² [792sq.ft]		
Drawing Title Proposed Village Elevation - V302	Date 01.04.2024	Scale 1:100 @ A3	Drawn GdD	
Drawing Status Planning	Dwg. Ref. Ar_End_R25	-V302	Rev. A	




Front Elevation
scale 1:100

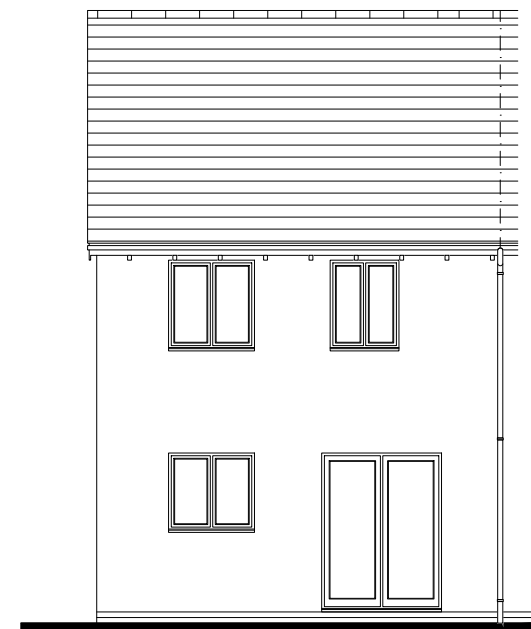


Rear Elevation
scale 1:100

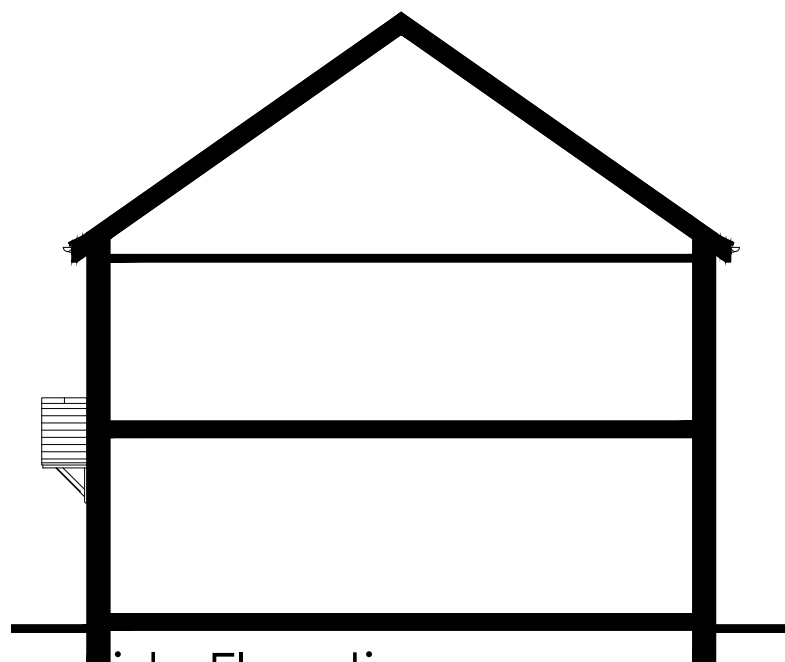

Side Elevation
scale 1:100

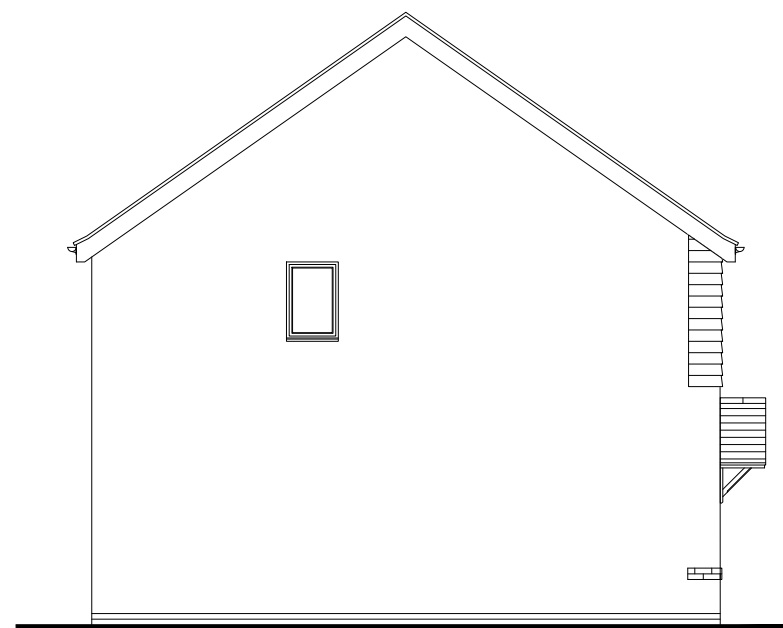

Side Elevation
scale 1:100

 


Persimmon


Project Title The Addleborough - End National Group Portfolio Total Floor Area - 73.60m ² [792sq.ft]			
Drawing Title Proposed Village Elevation - V303	Date 01.04.2024	Scale 1:100 @ A3	Drawn GdD
Drawing Status Planning	Dwg. Ref. Ar_End_R25	Rev. -V303	Rev. A




Front Elevation
scale 1:100

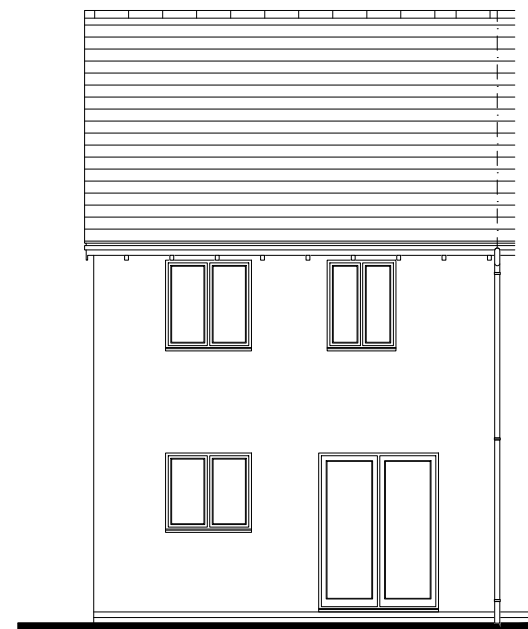


Rear Elevation
scale 1:100

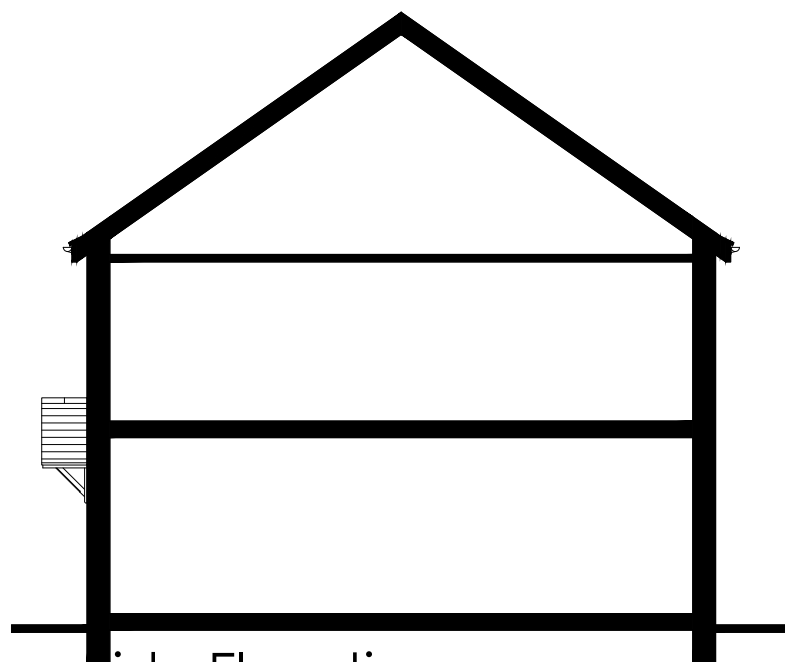

Side Elevation
scale 1:100

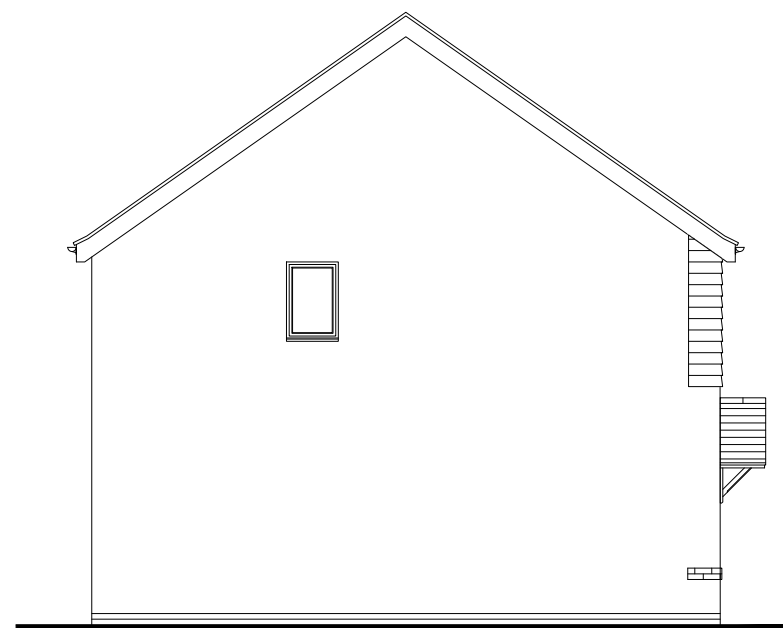

Side Elevation
scale 1:100

 

Persimmon

Project Title
The Addleborough - End
National Group Portfolio
Total Floor Area - 73.60m² [792sq.ft]

Drawing Title
Proposed Village Elevation - V304

Date
01.04.2024

Scale
1:100 @ A3

Drawn
GdD


Drawing Status
Planning

Dwg. Ref.
Ar_End_R25


Rev.
-V304
A




Front Elevation
scale 1:100

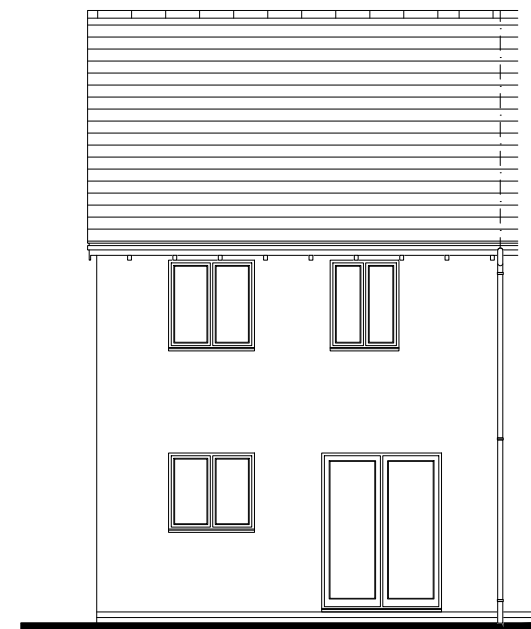


Rear Elevation
scale 1:100

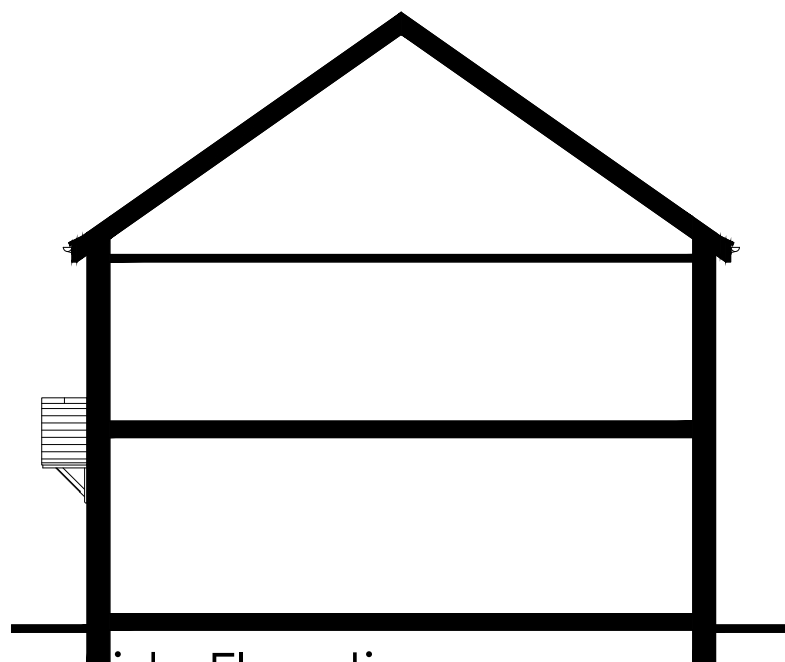

Side Elevation
scale 1:100

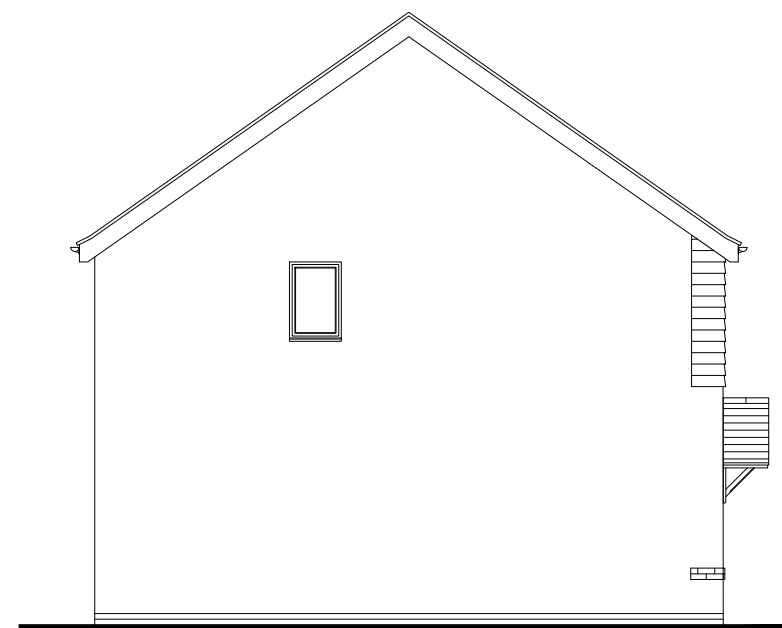

Side Elevation
scale 1:100

 


Persimmon

Project Title The Addleborough - End National Group Portfolio Total Floor Area - 73.60m ² [792sq.ft]			
Drawing Title Proposed Village Elevation - V305	Date 01.04.2024	Scale 1:100 @ A3	Drawn GdD
Drawing Status Planning	Dwg. Ref. Ar_End_R25	Rev. -V305	Rev. A




Front Elevation

scale 1:100

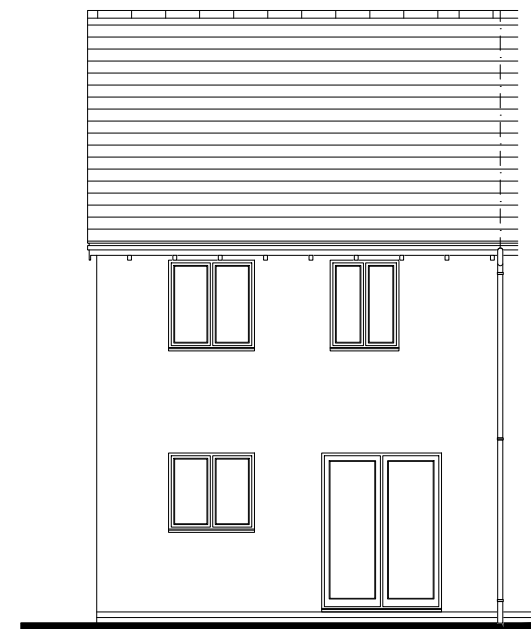


Rear Elevation

scale 1:100

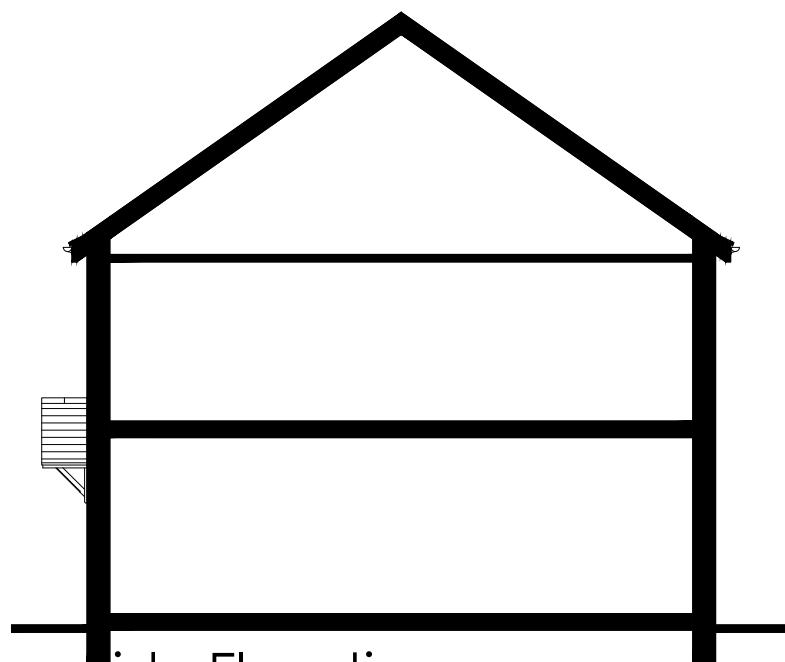


Side Elevation

scale 1:100

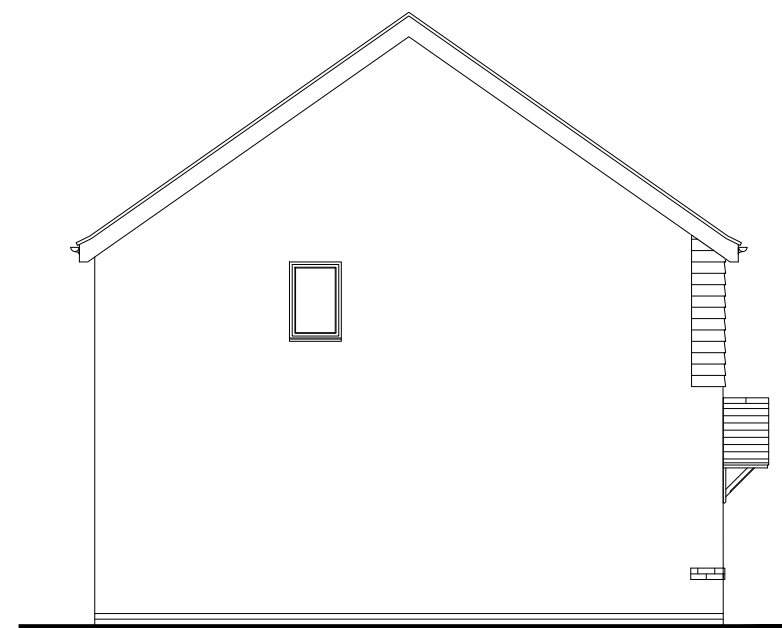

Side Elevation

scale 1:100

 

Persimmon

Project Title
The Addleborough - End
National Group Portfolio
Total Floor Area - 73.60m² [792sq.ft]

Drawing Title
Proposed Village Elevation - V306

Date
01.04.2024

Scale
1:100 @ A3

Drawn
GdD

Drawing Status
Planning


Dwg. Ref.
Ar_End_R25

Rev.
A


-V306




Front Elevation
scale 1:100

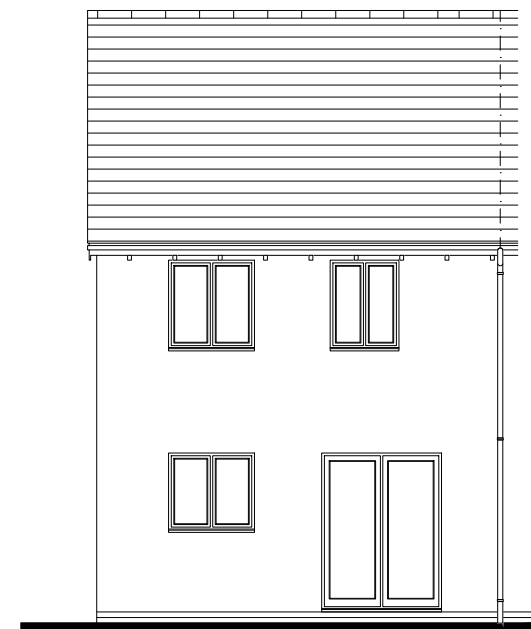


Rear Elevation
scale 1:100

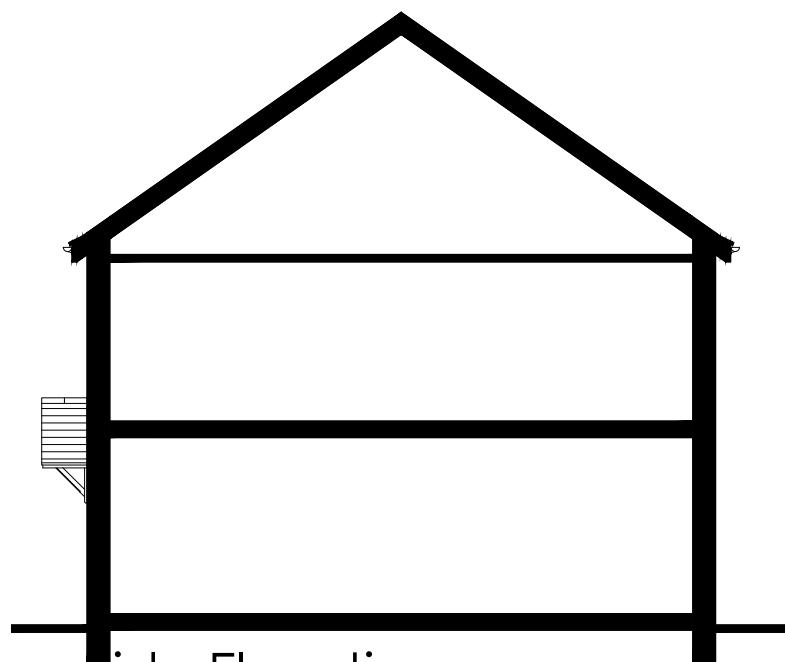

Side Elevation
scale 1:100

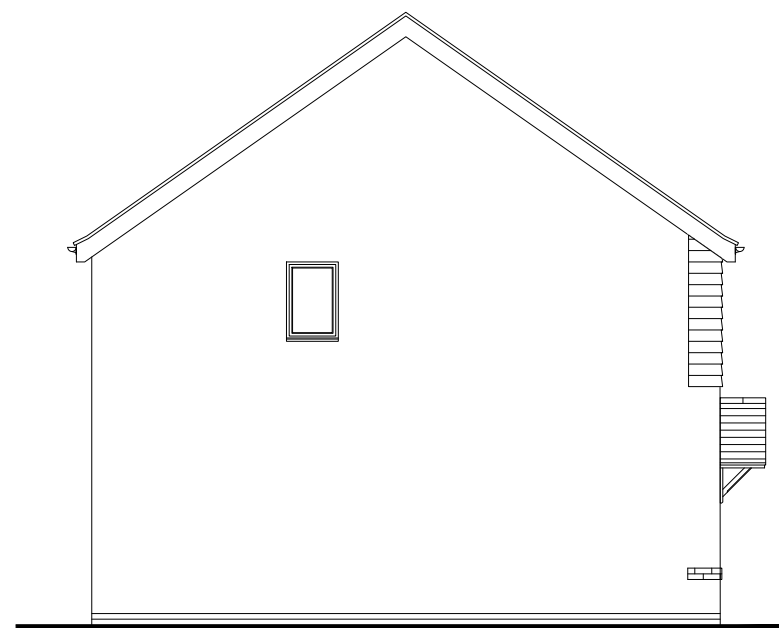

Side Elevation
scale 1:100

 


Persimmon


Project Title The Addleborough - End National Group Portfolio Total Floor Area - 73.60m ² [792sq.ft]			
Drawing Title Proposed Village Elevation - V307	Date 01.04.2024	Scale 1:100 @ A3	Drawn GdD
Drawing Status Planning	Dwg. Ref. Ar_End_R25	-V307	Rev. A




Front Elevation
scale 1:100

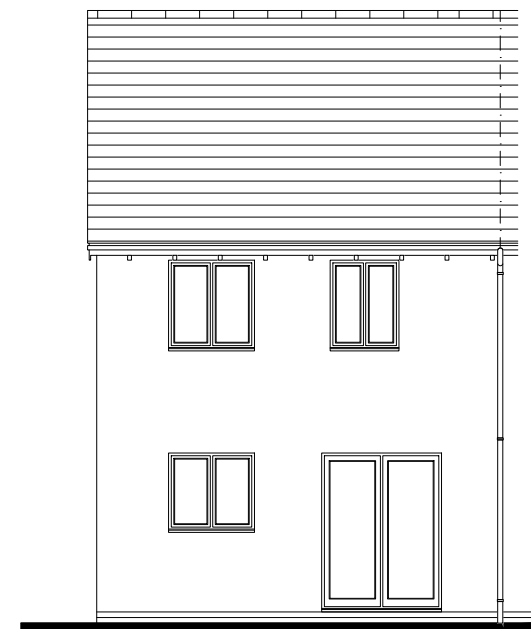


Rear Elevation
scale 1:100

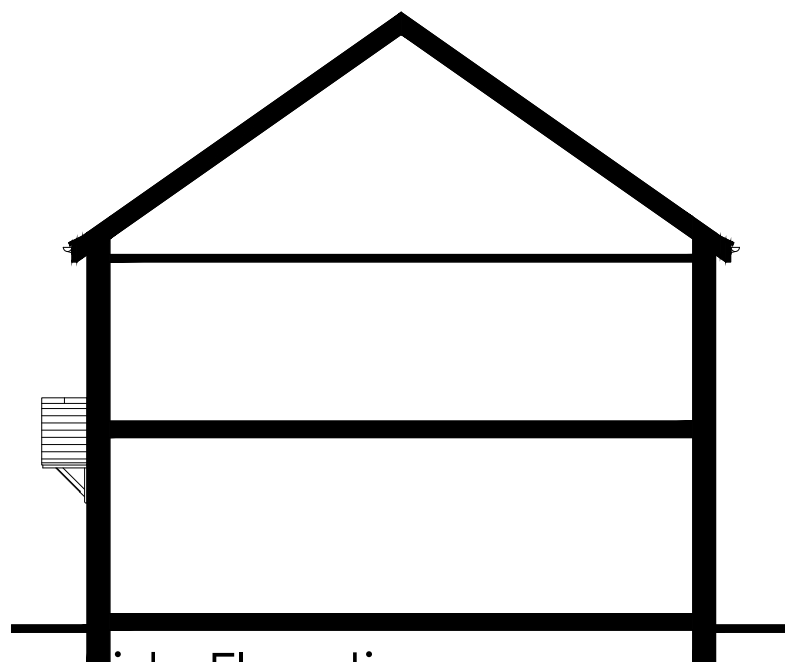

Side Elevation
scale 1:100

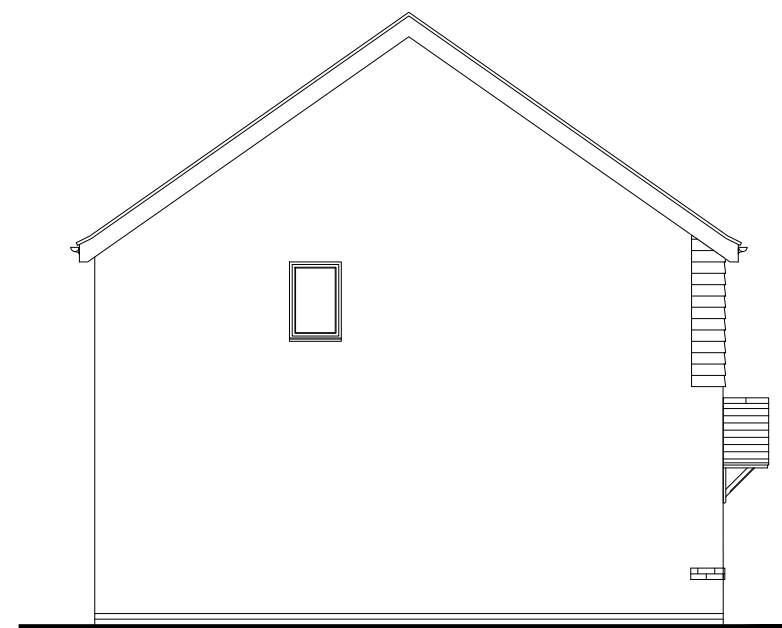

Side Elevation
scale 1:100

 


Persimmon


Project Title The Addlebrough - End National Group Portfolio Total Floor Area - 73.60m ² [792sq.ft]			
Drawing Title Proposed Village Elevation - V308	Date 01.04.2024	Scale 1:100 @ A3	Drawn GdD
Drawing Status Planning	Dwg. Ref. Ar_End_R25	Rev. -V308	Rev. A




Front Elevation
scale 1:100

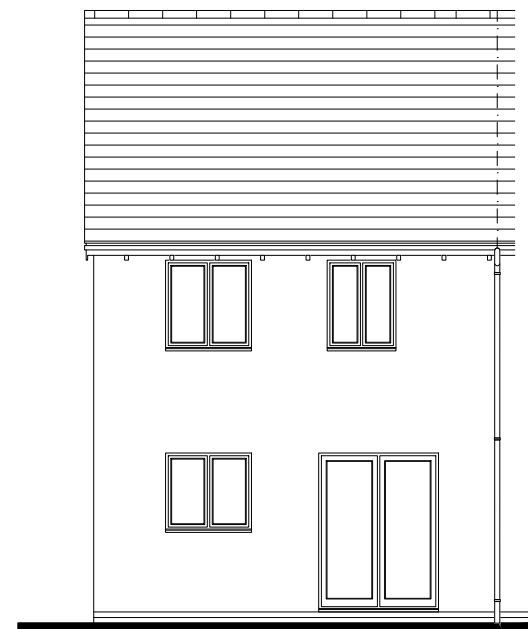


Rear Elevation
scale 1:100

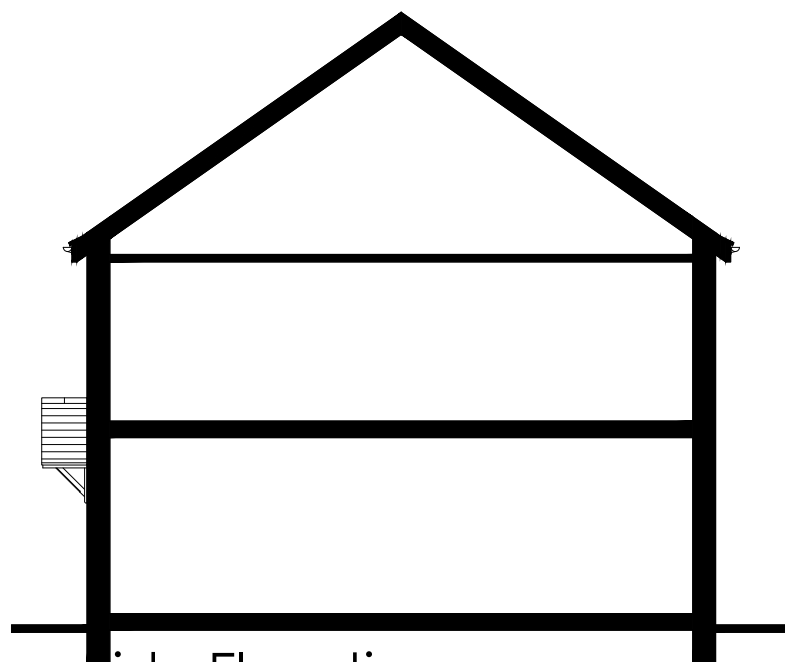

Side Elevation
scale 1:100

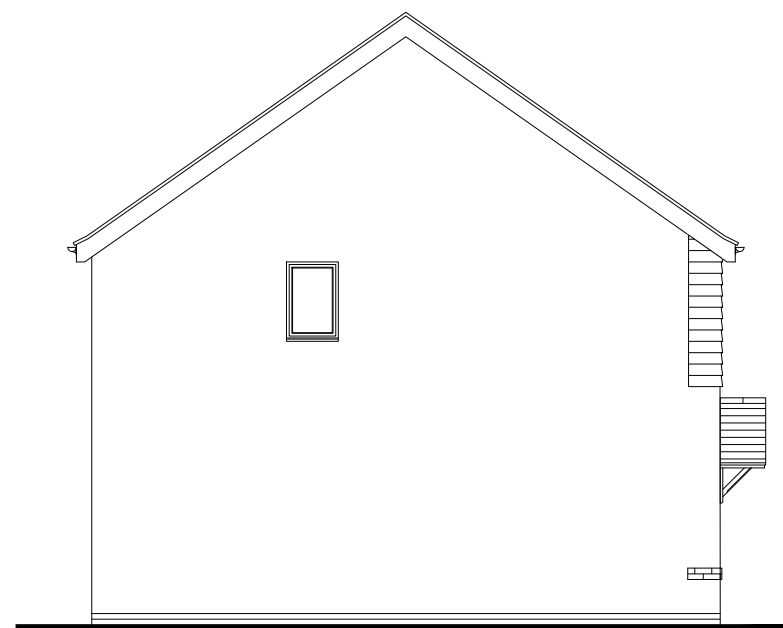


Side Elevation
scale 1:100

 


 Persimmon		Project Title The Addlebrough - End National Group Portfolio Total Floor Area - 73.60m ² [792sq.ft]		
Drawing Title Proposed Village Elevation - V313	Date 01.04.2024	Scale 1:100 @ A3	Drawn GdD	
Drawing Status Planning	Dwg. Ref. Ar_End_R25	-V313	Rev. A	




Front Elevation
scale 1:100

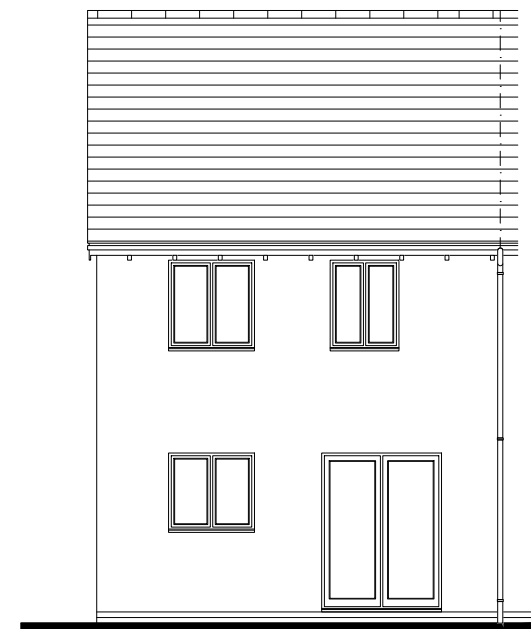


Rear Elevation
scale 1:100

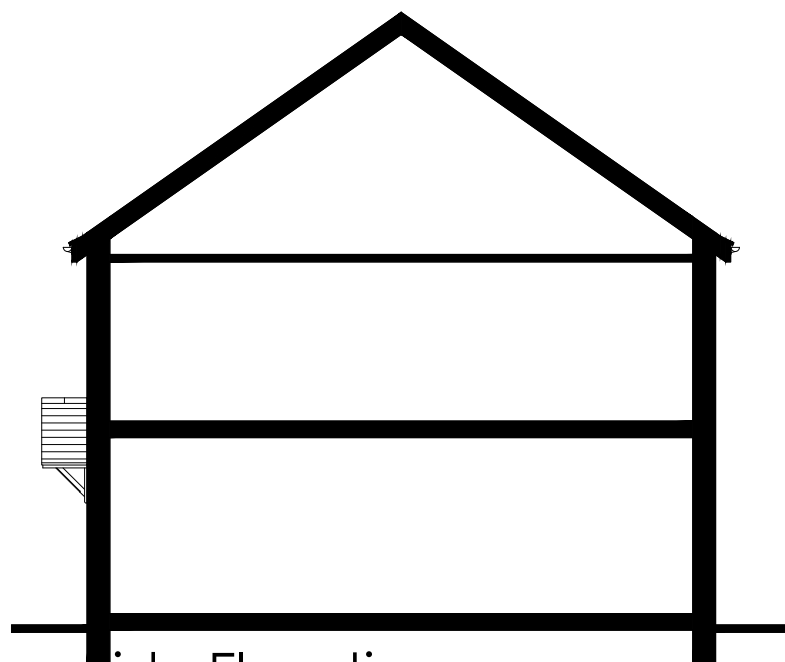

Side Elevation
scale 1:100

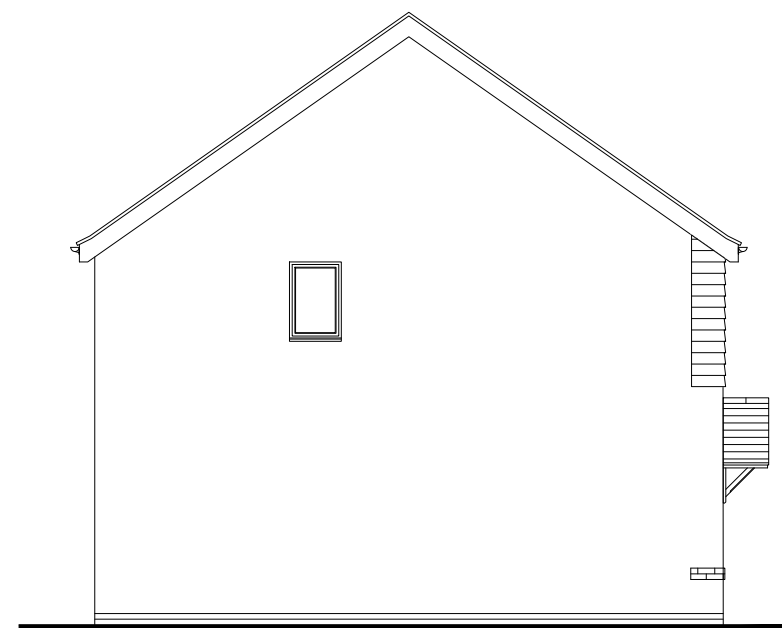

Side Elevation
scale 1:100

 

Persimmon

Project Title
The Addlebrough - End
National Group Portfolio
Total Floor Area - 73.60m² [792sq.ft]

Drawing Title
Proposed Village Elevation - V314

Date
01.04.2024

Scale
1:100 @ A3

Drawn
GdD

Drawing Status
Planning


Dwg. Ref.
Ar_End_R25

Rev.
-V314 A




Front Elevation

scale 1:100

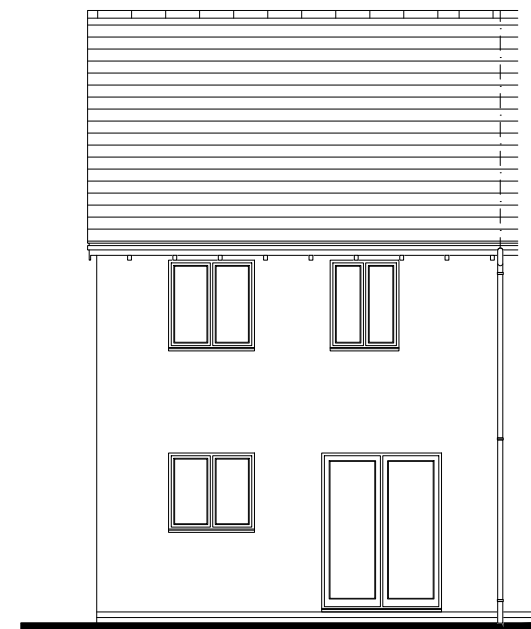


Rear Elevation

scale 1:100

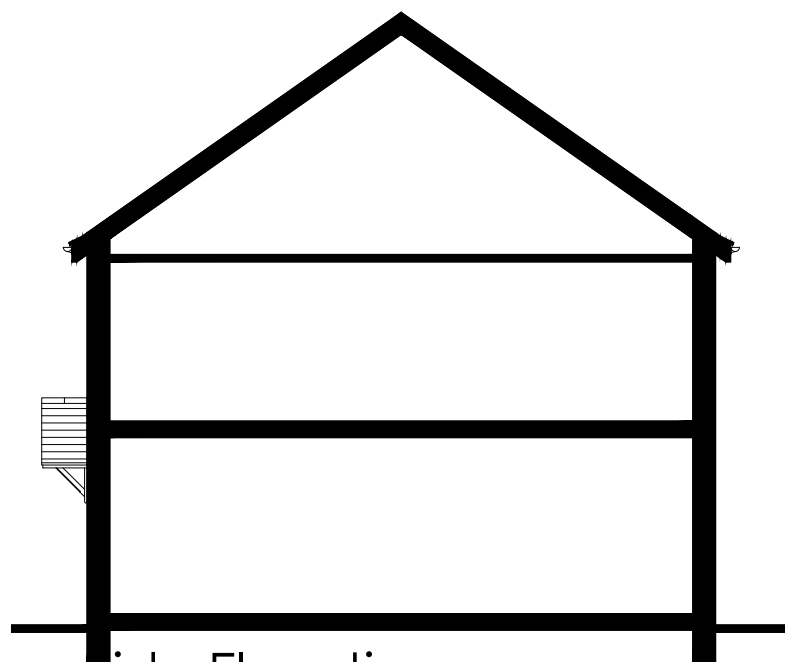


Side Elevation

scale 1:100

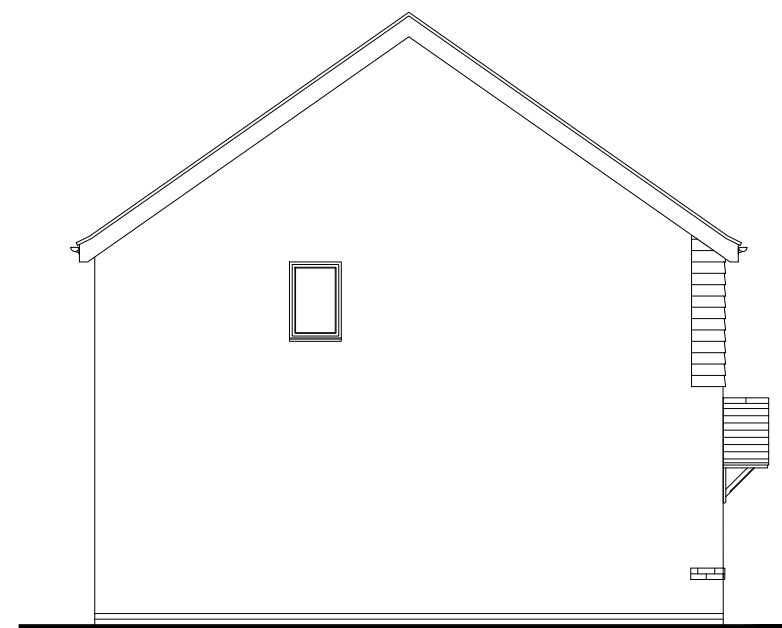

Side Elevation

scale 1:100

 

Persimmon

Project Title
The Addleborough - End
National Group Portfolio
Total Floor Area - 73.60m² [792sq.ft]

Drawing Title
Proposed Village Elevation - V315

Date
01.04.2024

Scale
1:100 @ A3

Drawn
GdD

Drawing Status
Planning

Dwg. Ref.
Ar_End_R25


Rev.
A

Rev.
A




Front Elevation

scale 1:100

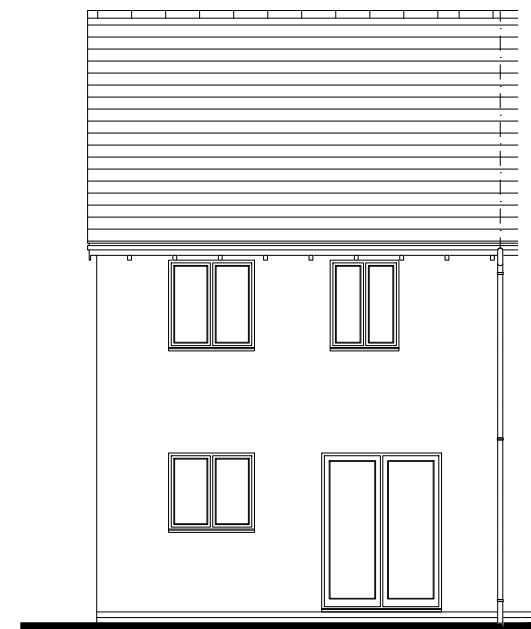


Rear Elevation

scale 1:100

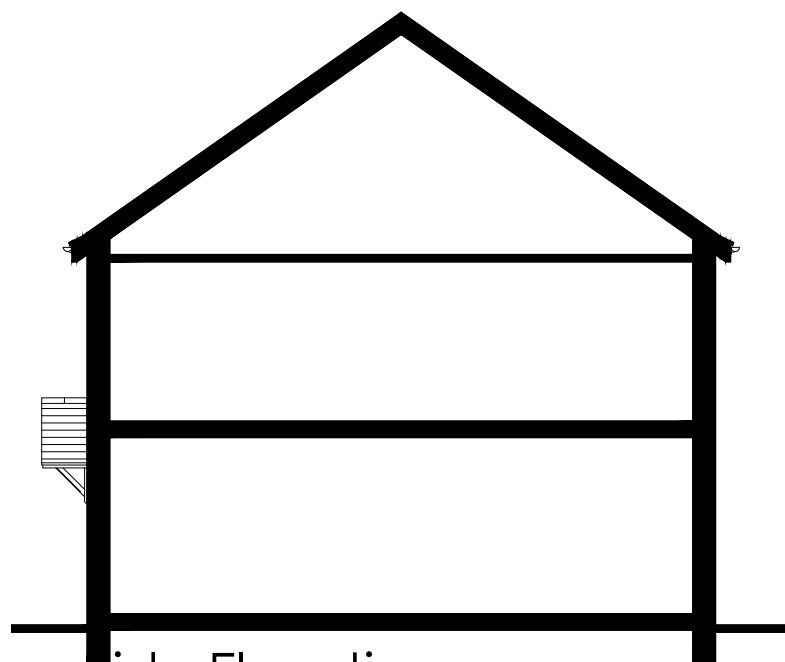


Side Elevation

scale 1:100

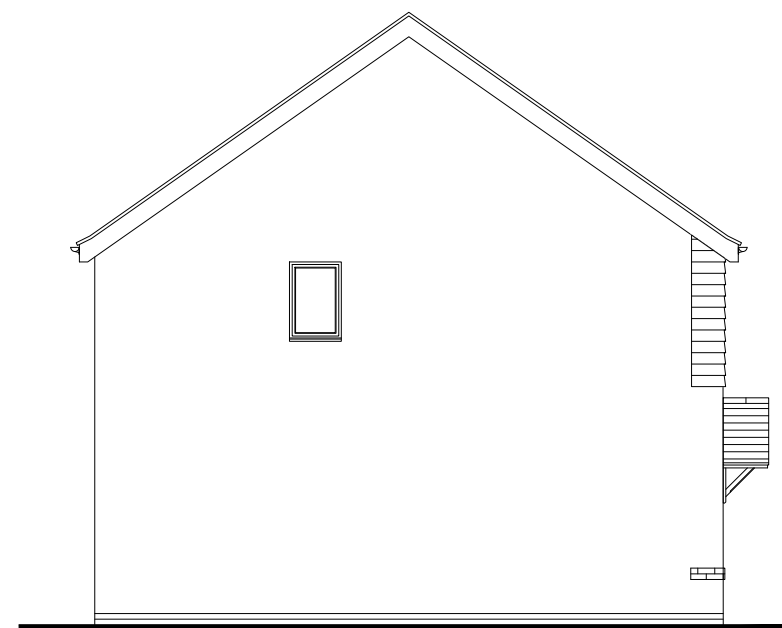

Side Elevation

scale 1:100

 

Persimmon

Project Title
The Addleborough - End
National Group Portfolio
Total Floor Area - 73.60m² [792sq.ft]

Drawing Title
Proposed Village Elevation - V316

Date
01.04.2024

Scale
1:100 @ A3

Drawn
GdD

Drawing Status
Planning

Dwg. Ref.
Ar_End_R25


Rev.
A

Rev.
A




Front Elevation

scale 1:100

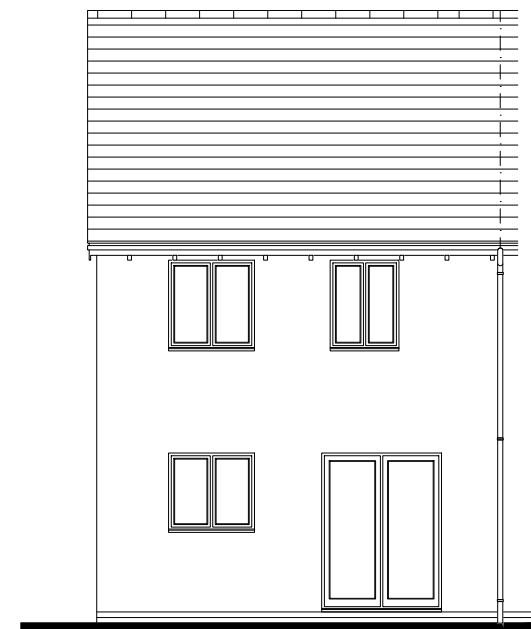


Rear Elevation

scale 1:100

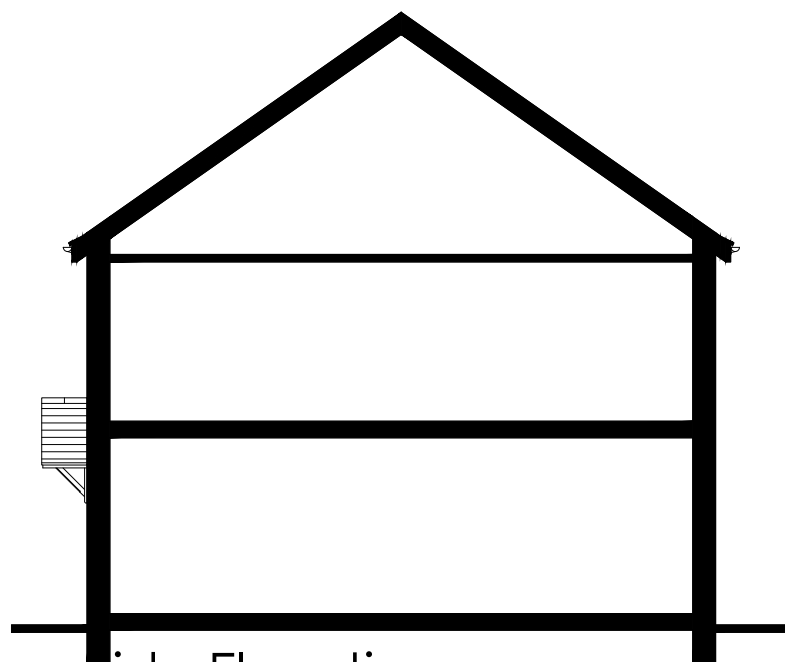


Side Elevation

scale 1:100

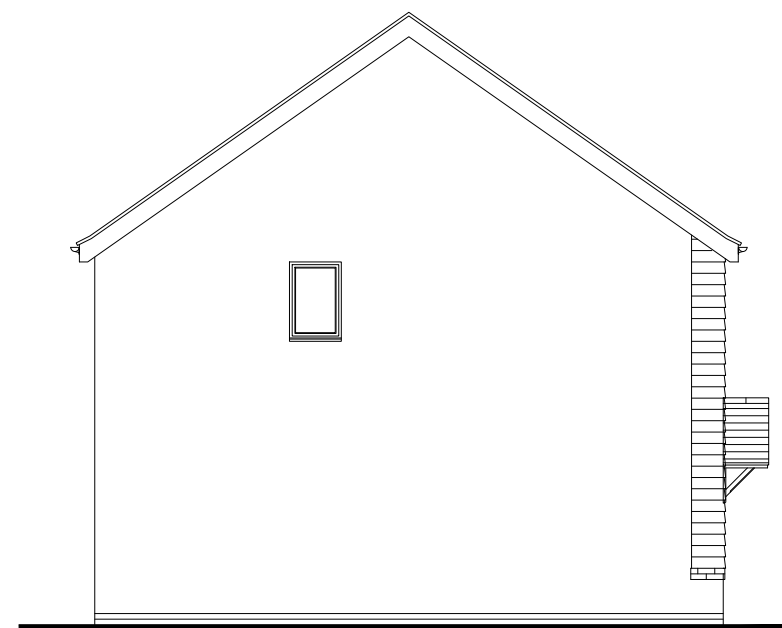

Side Elevation

scale 1:100

 

Persimmon

Project Title
The Addleborough - End
National Group Portfolio
Total Floor Area - 73.60m² [792sq.ft]

Drawing Title
Proposed Village Elevation - V401

Date
01.04.2024

Scale
1:100 @ A3

Drawn
GdD

Drawing Status
Planning


Dwg. Ref.
Ar_End_R25

Rev.
A


-V401




Front Elevation
scale 1:100

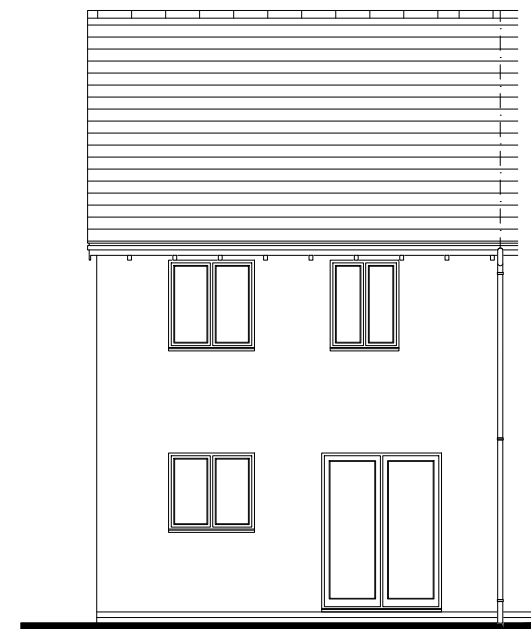


Rear Elevation
scale 1:100

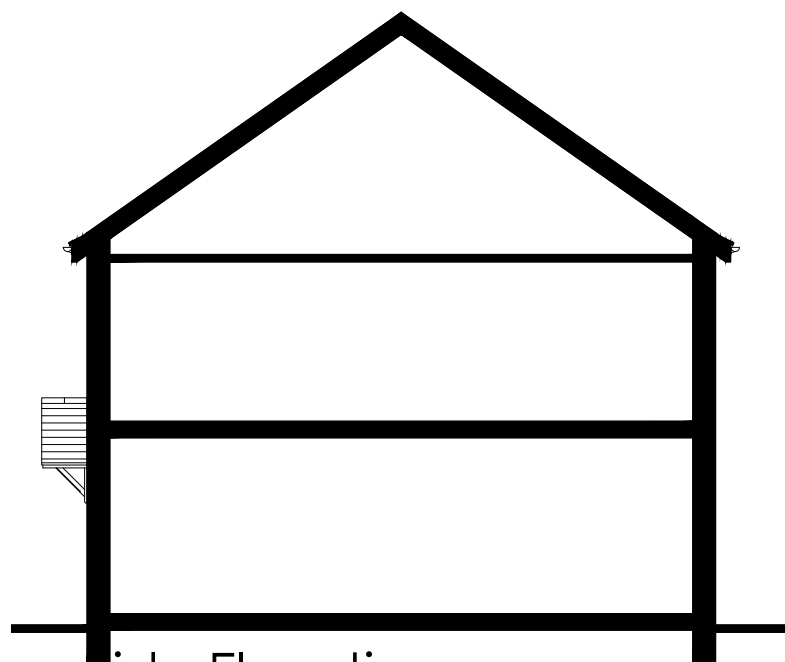

Side Elevation
scale 1:100

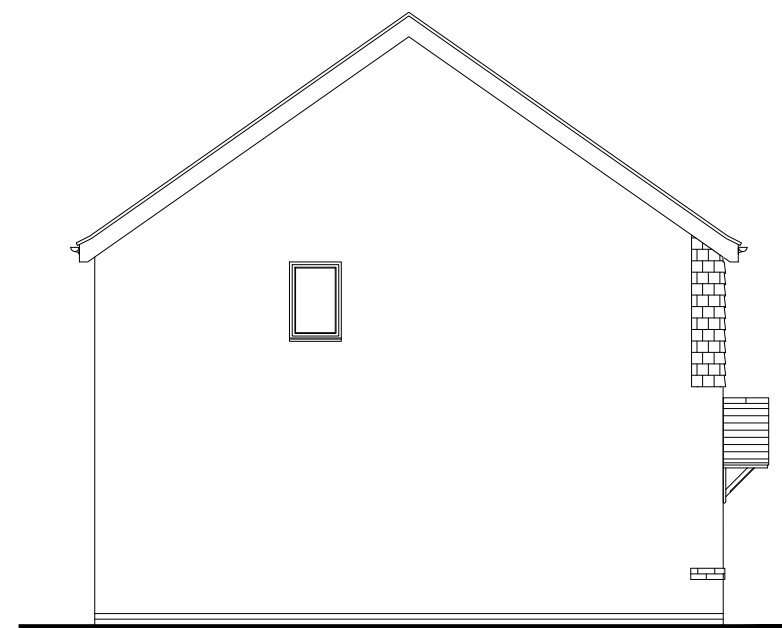

Side Elevation
scale 1:100

 


Persimmon


Project Title The Addlebrough - End National Group Portfolio Total Floor Area - 73.60m ² [792sq.ft]			
Drawing Title Proposed Village Elevation - V501	Date 01.04.2024	Scale 1:100 @ A3	Drawn GdD
Drawing Status Planning	Dwg. Ref. Ar_End_R25	-V501	Rev. A




Front Elevation
scale 1:100

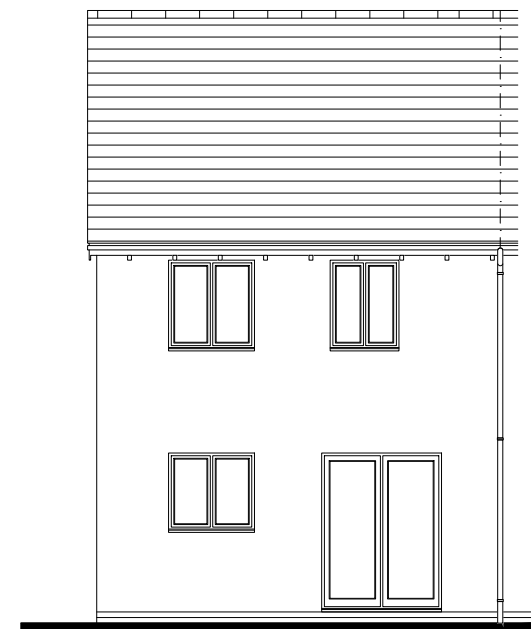


Rear Elevation
scale 1:100

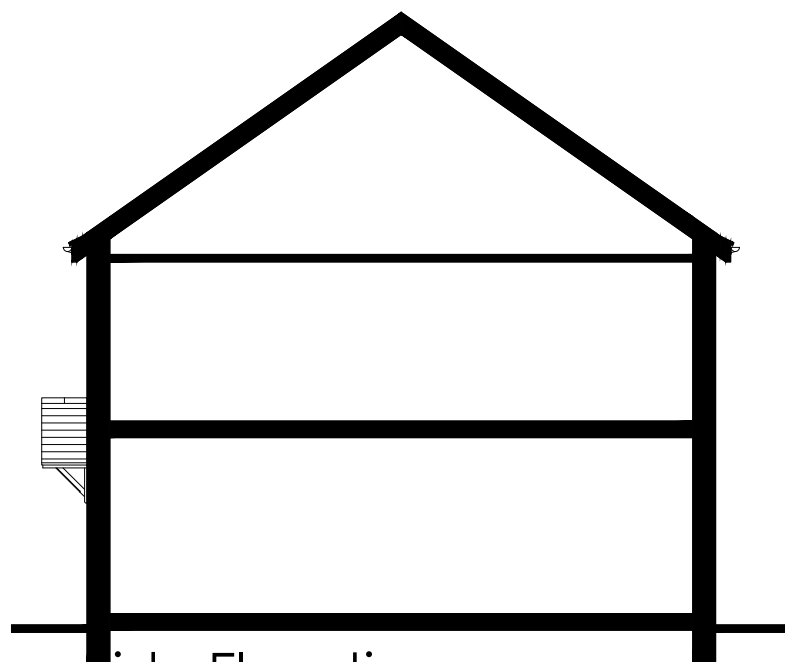

Side Elevation
scale 1:100

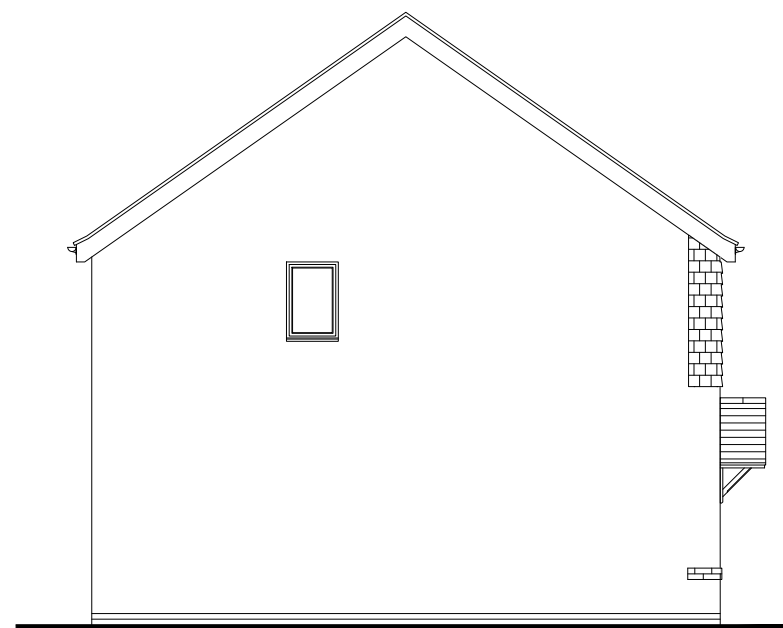

Side Elevation
scale 1:100

 


Persimmon


Project Title The Addleborough - End National Group Portfolio Total Floor Area - 73.60m ² [792sq.ft]			
Drawing Title Proposed Village Elevation - V502	Date 01.04.2024	Scale 1:100 @ A3	Drawn GdD
Drawing Status Planning	Dwg. Ref. Ar_End_R25	Rev. -V502	Rev. A




Front Elevation
scale 1:100

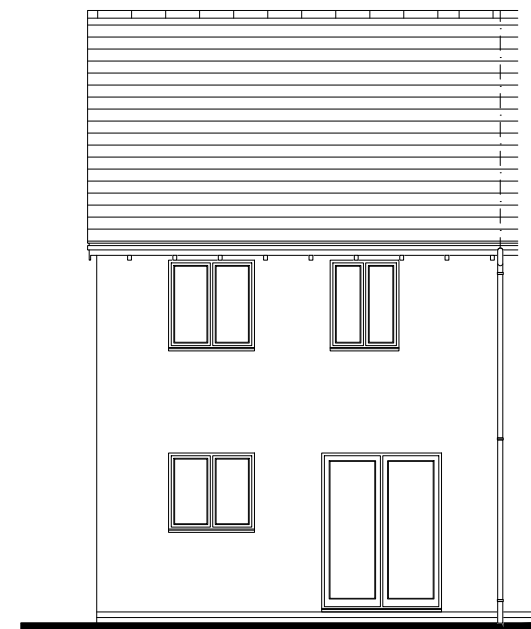


Rear Elevation
scale 1:100

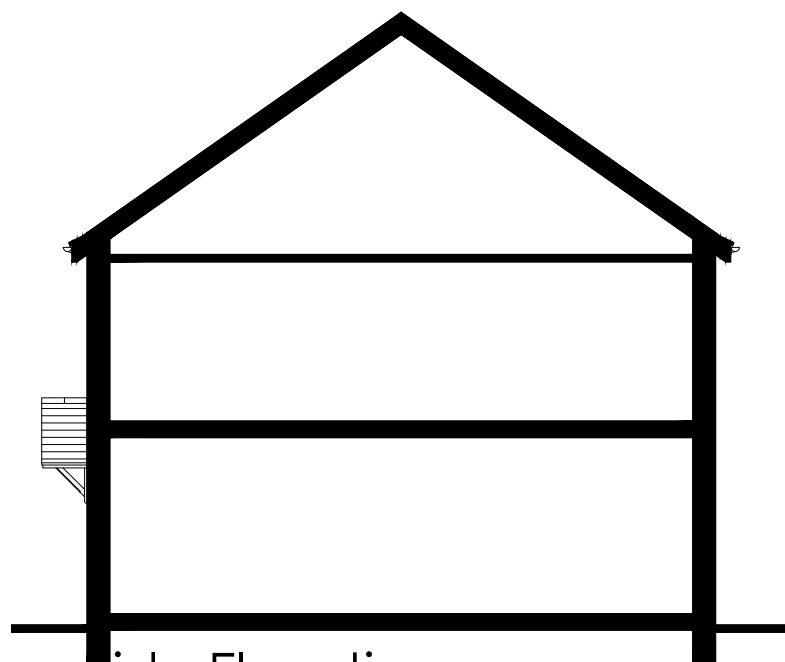

Side Elevation
scale 1:100

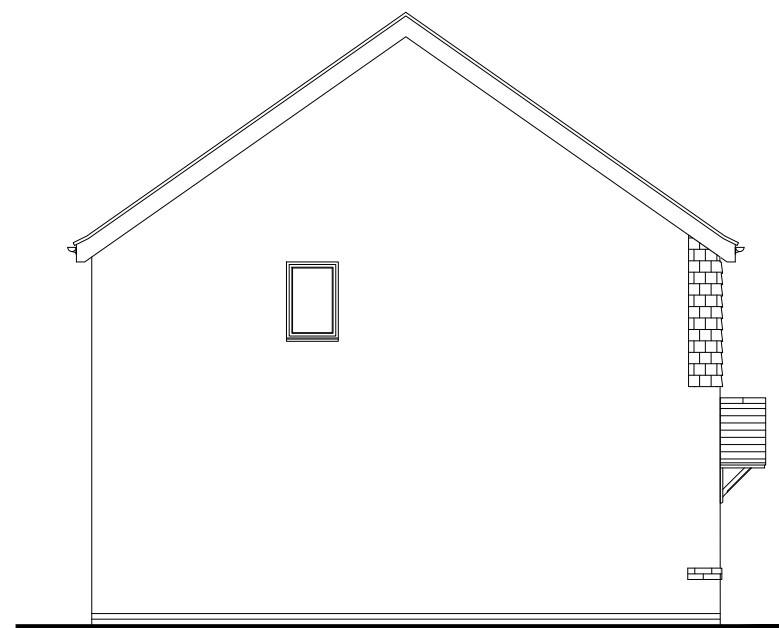

Side Elevation
scale 1:100

 


Persimmon


Project Title The Addleborough - End National Group Portfolio Total Floor Area - 73.60m ² [792sq.ft]			
Drawing Title Proposed Village Elevation - V503	Date 01.04.2024	Scale 1:100 @ A3	Drawn GdD
Drawing Status Planning	Dwg. Ref. Ar_End_R25	Rev. -V503	Rev. A




Front Elevation
scale 1:100

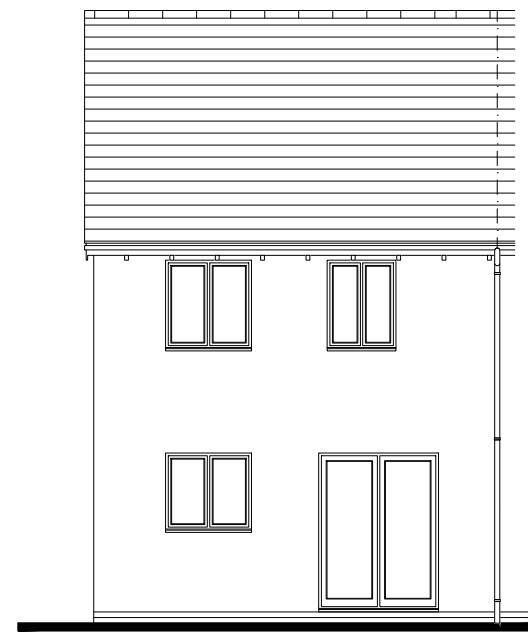


Rear Elevation
scale 1:100

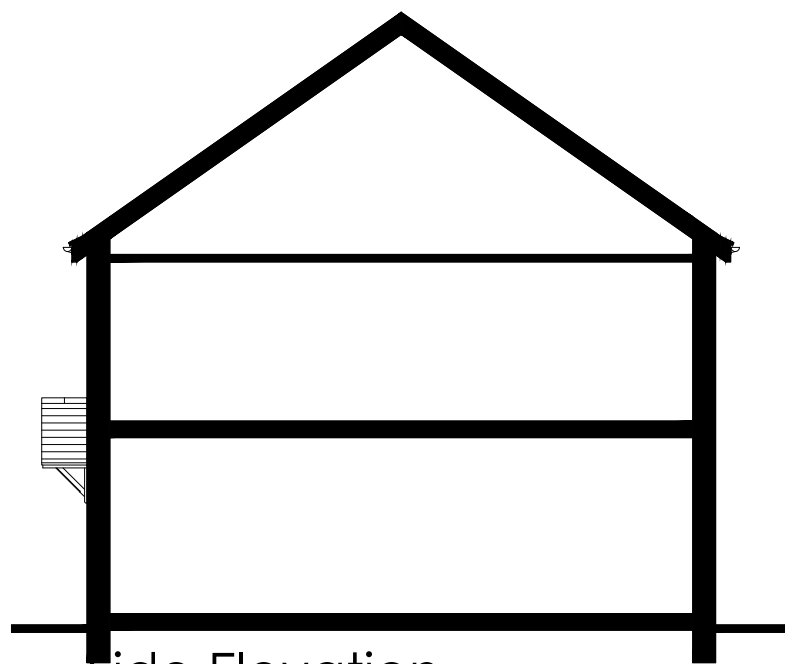

Side Elevation
scale 1:100

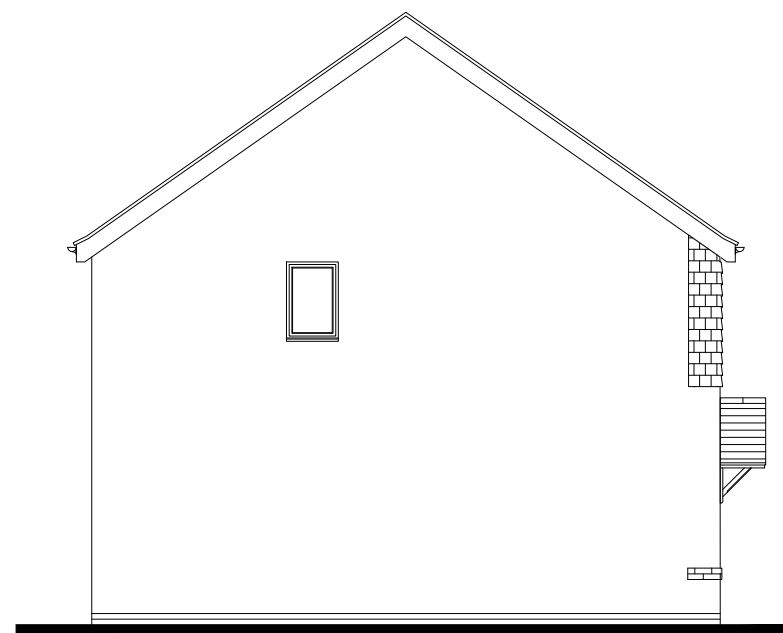


Side Elevation
scale 1:100

 


 Persimmon		Project Title The Addleborough - End National Group Portfolio Total Floor Area - 73.60m ² [792sq.ft]		
Drawing Title Proposed Village Elevation - V504	Date 01.04.2024	Scale 1:100 @ A3	Drawn GdD	
Drawing Status Planning	Dwg. Ref. Ar_End_R25	-V504	Rev. A	




Front Elevation
scale 1:100

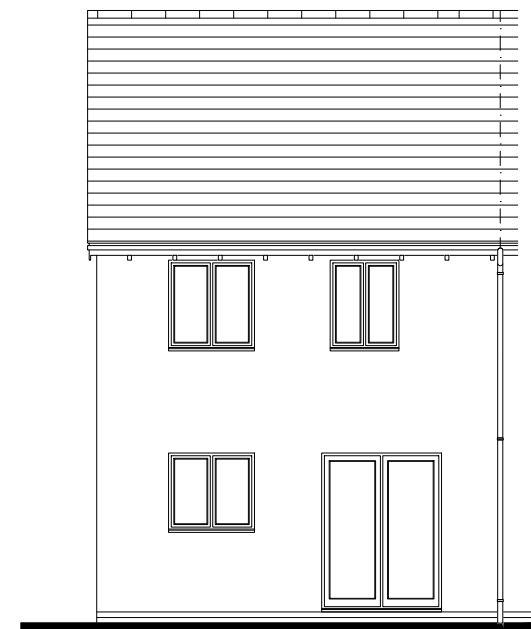


Rear Elevation
scale 1:100

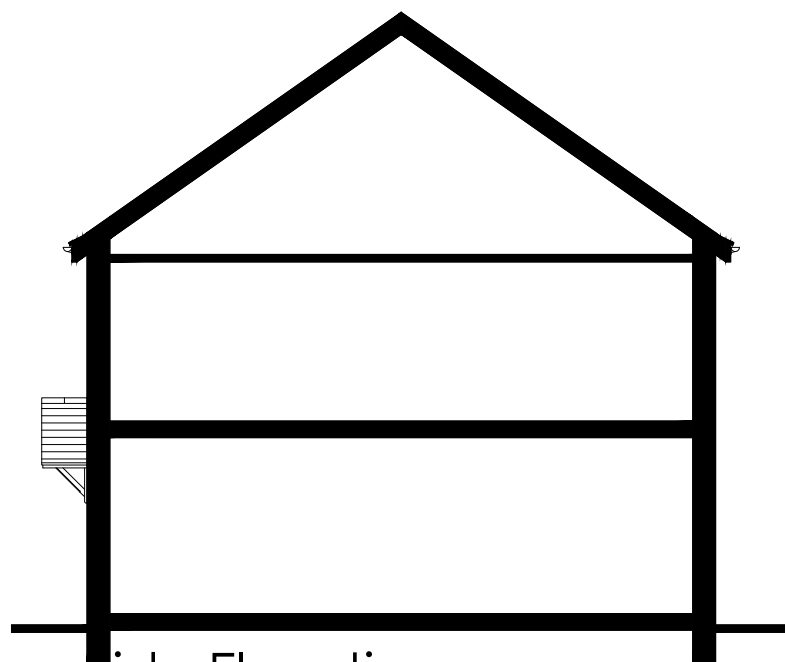

Side Elevation
scale 1:100

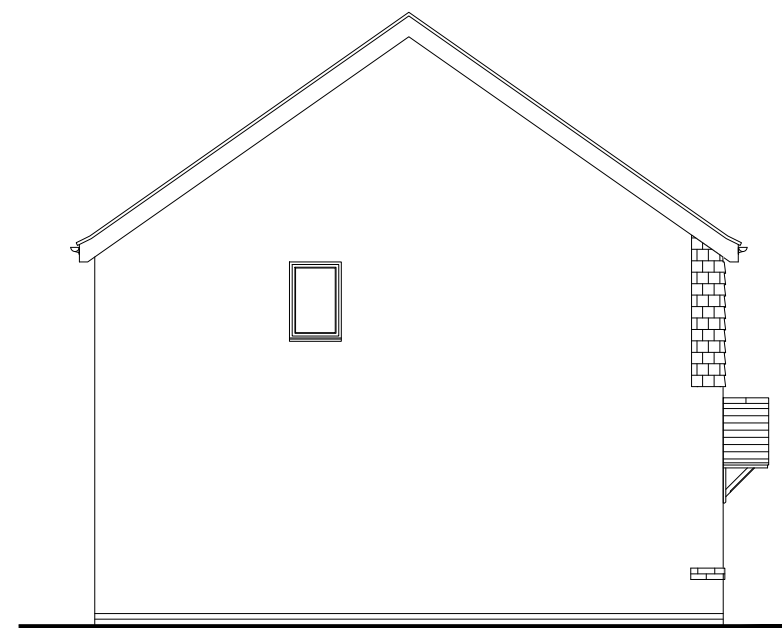

Side Elevation
scale 1:100

 


Persimmon

Project Title The Addlebrough - End National Group Portfolio Total Floor Area - 73.60m ² [792sq.ft]			
Drawing Title Proposed Village Elevation - V505	Date 01.04.2024	Scale 1:100 @ A3	Drawn GdD
Drawing Status Planning	Dwg. Ref. Ar_End_R25	Rev. -V505	Rev. A




Front Elevation

scale 1:100

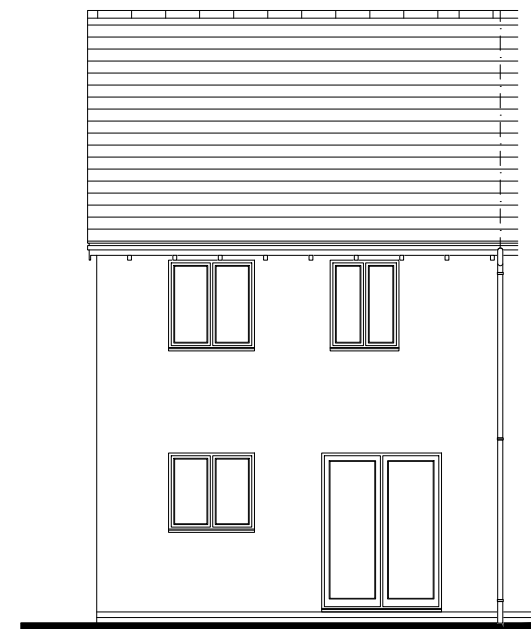


Rear Elevation

scale 1:100

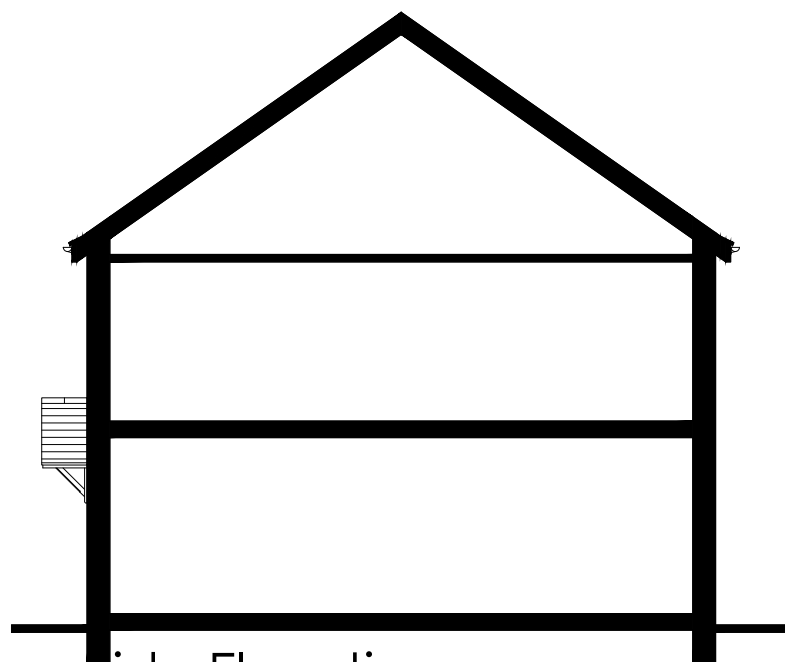


Side Elevation

scale 1:100

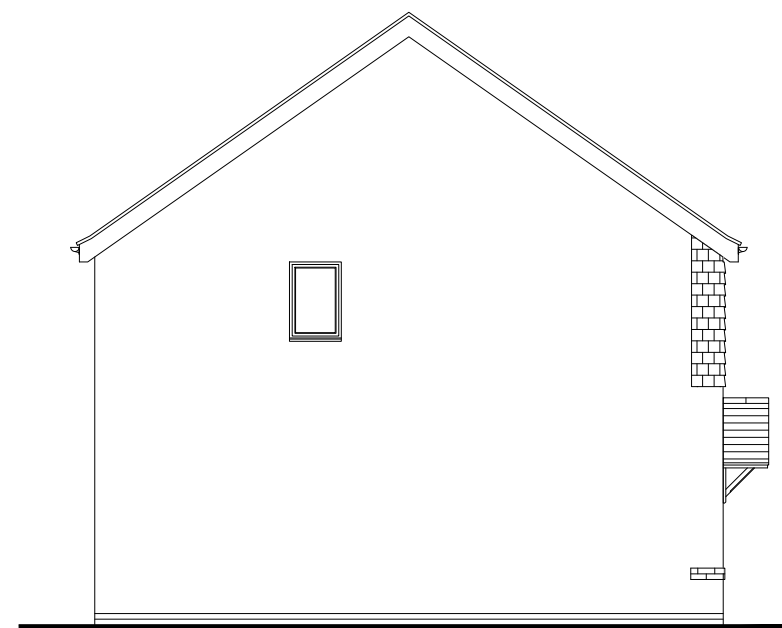

Side Elevation

scale 1:100

 


Persimmon


Project Title The Addlebrough - End National Group Portfolio Total Floor Area - 73.60m ² [792sq.ft]			
Drawing Title Proposed Village Elevation - V506	Date 01.04.2024	Scale 1:100 @ A3	Drawn GdD
Drawing Status Planning	Dwg. Ref. Ar_End_R25	Rev. -V506	Rev. A




Front Elevation
scale 1:100

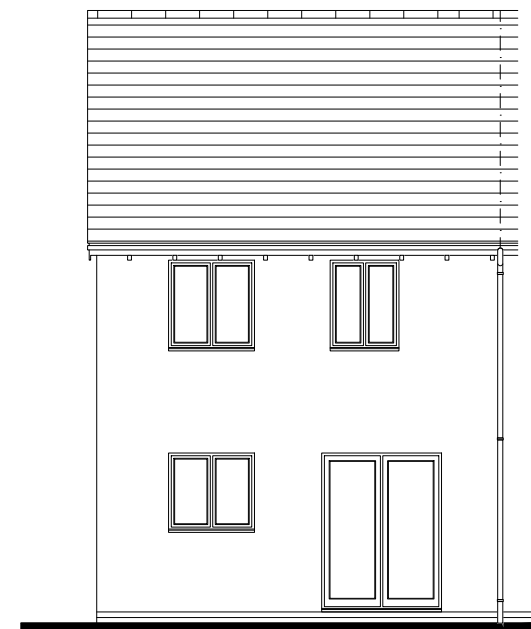


Rear Elevation
scale 1:100

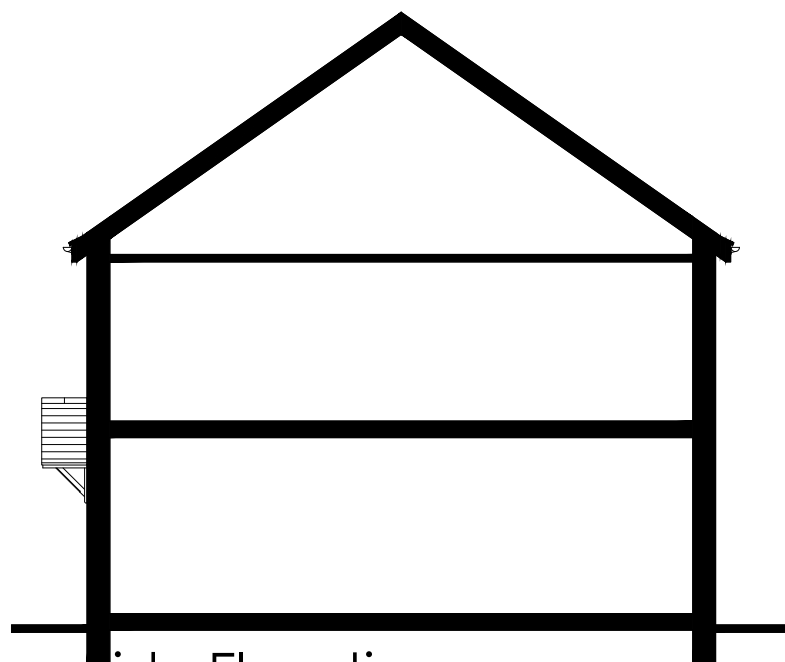

Side Elevation
scale 1:100

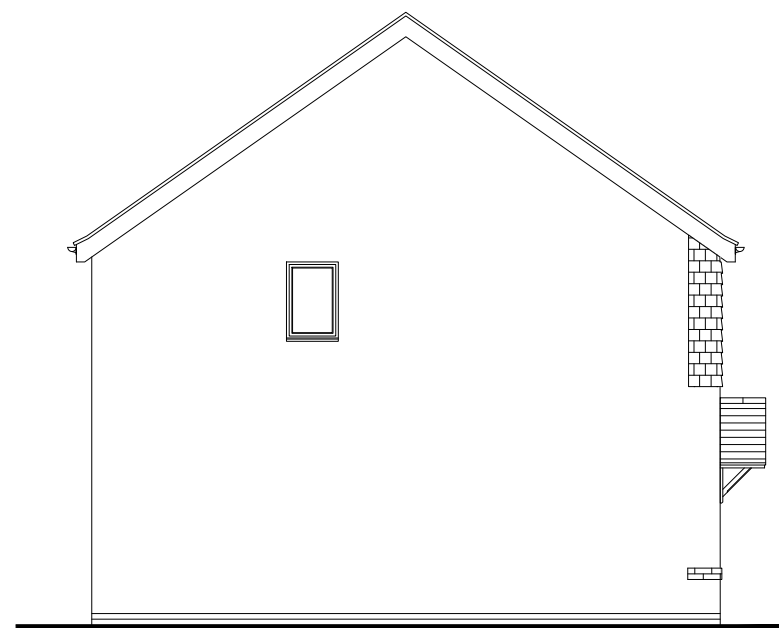

Side Elevation
scale 1:100

 

Persimmon

Project Title
The Addlebrough - End
National Group Portfolio
Total Floor Area - 73.60m² [792sq.ft]

Drawing Title
Proposed Village Elevation - V507

Date
01.04.2024

Scale
1:100 @ A3

Drawn
GdD

Drawing Status
Planning


Dwg. Ref.
Ar_End_R25

Rev.
A


Rev.
A




Front Elevation
scale 1:100

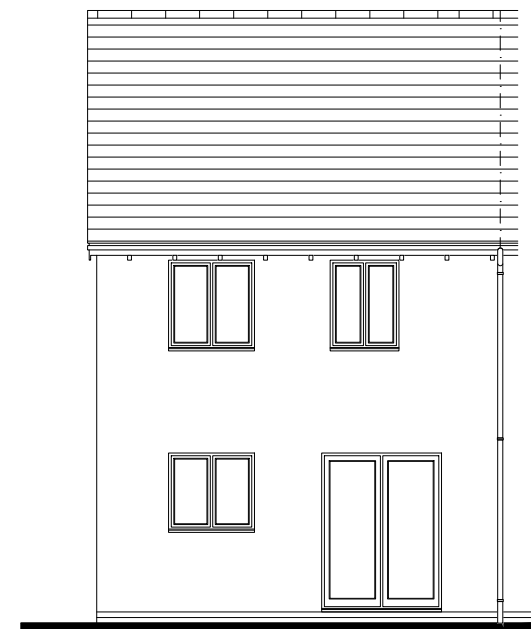


Rear Elevation
scale 1:100

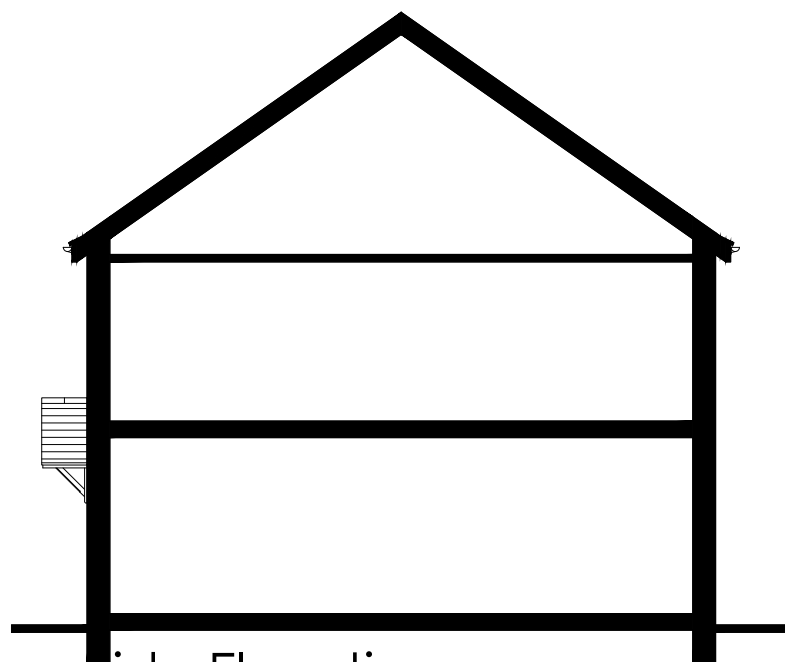

Side Elevation
scale 1:100

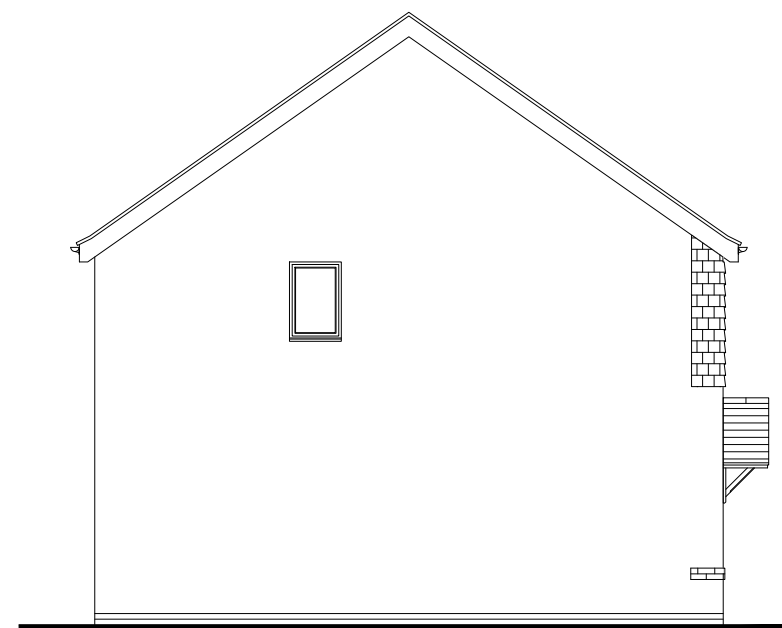

Side Elevation
scale 1:100

 


Persimmon

Project Title The Addlebrough - End National Group Portfolio Total Floor Area - 73.60m ² [792sq.ft]			
Drawing Title Proposed Village Elevation - V508	Date 01.04.2024	Scale 1:100 @ A3	Drawn GdD
Drawing Status Planning	Dwg. Ref. Ar_End_R25	Rev. -V508	Rev. A




Front Elevation

scale 1:100

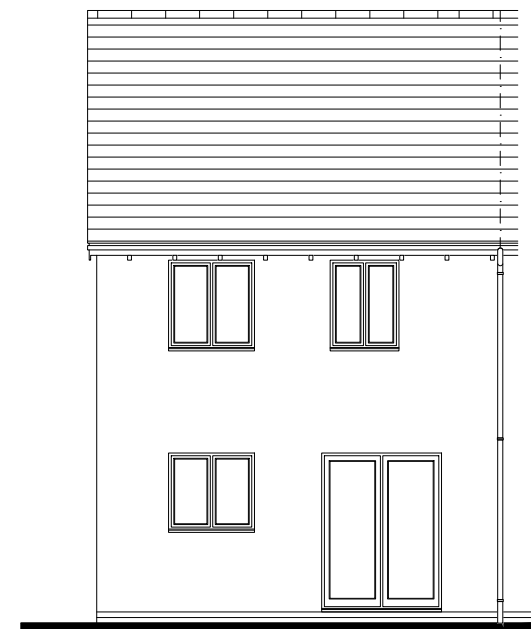


Rear Elevation

scale 1:100

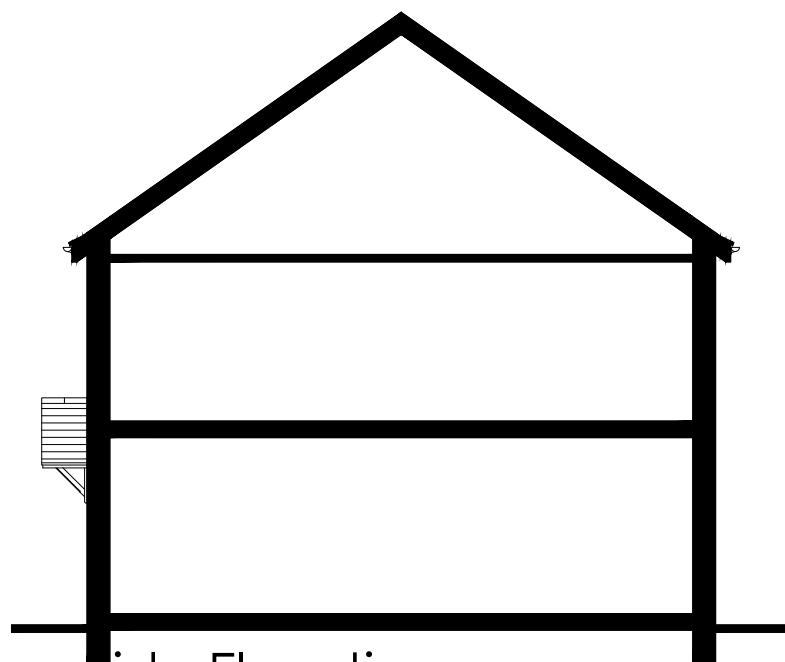


Side Elevation

scale 1:100

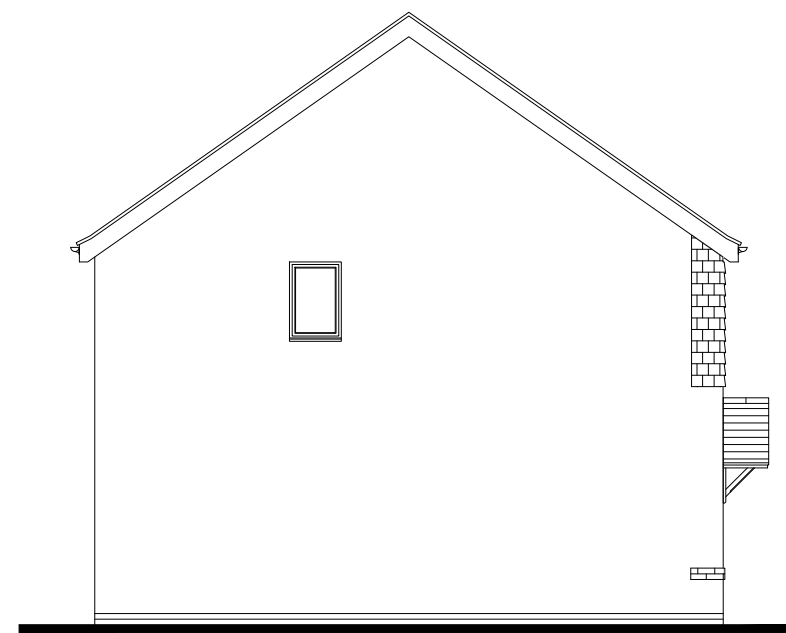

Side Elevation

scale 1:100

 

Persimmon

Project Title
The Addleborough - End
National Group Portfolio
Total Floor Area - 73.60m² [792sq.ft]

Drawing Title
Proposed Village Elevation - V513

Date
01.04.2024

Scale
1:100 @ A3

Drawn
GdD

Drawing Status
Planning


Dwg. Ref.
Ar_End_R25

Rev.
-V513


Rev.
A




Front Elevation
scale 1:100

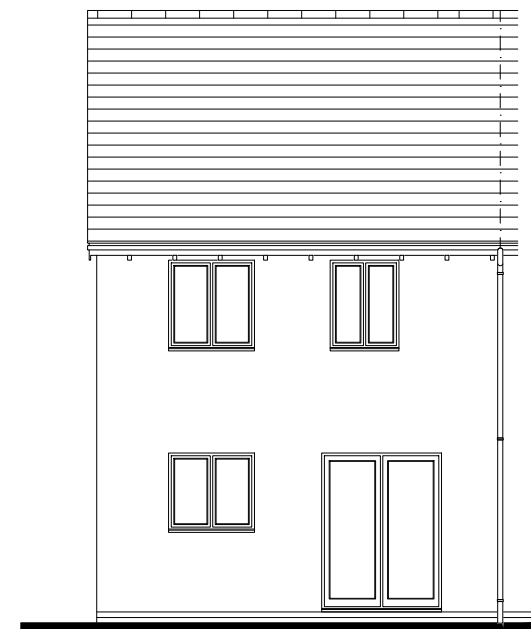


Rear Elevation
scale 1:100

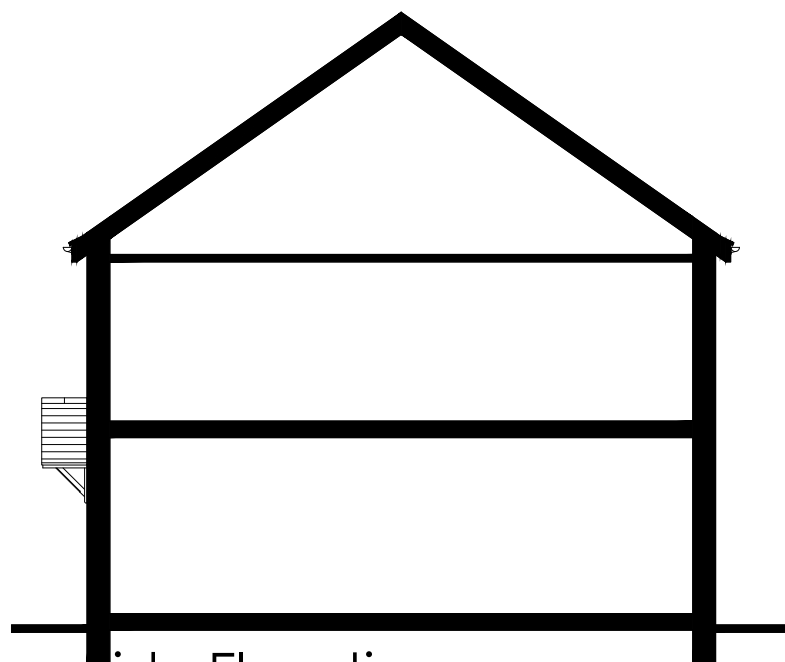

Side Elevation
scale 1:100

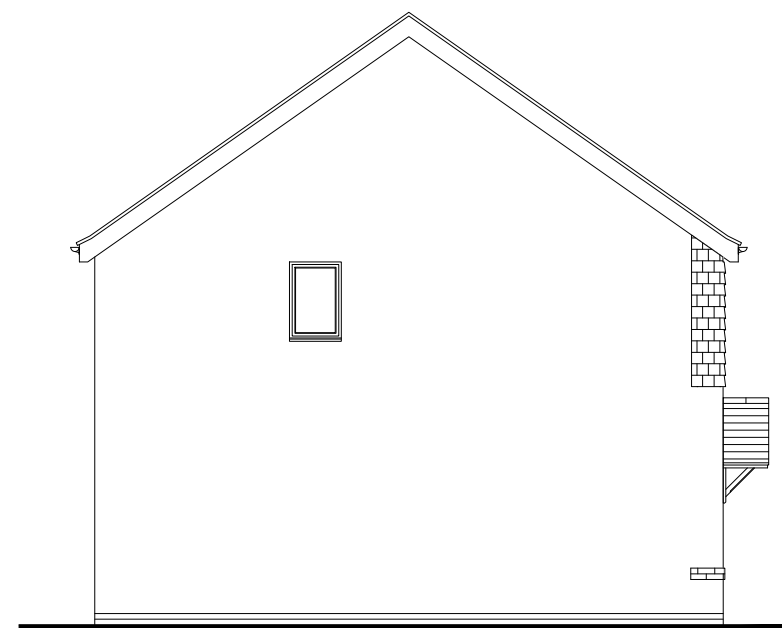

Side Elevation
scale 1:100

 


Persimmon


Project Title The Addlebrough - End National Group Portfolio Total Floor Area - 73.60m ² [792sq.ft]			
Drawing Title Proposed Village Elevation - V514	Date 01.04.2024	Scale 1:100 @ A3	Drawn GdD
Drawing Status Planning	Dwg. Ref. Ar_End_R25	Rev. -V514	Rev. A




Front Elevation
scale 1:100

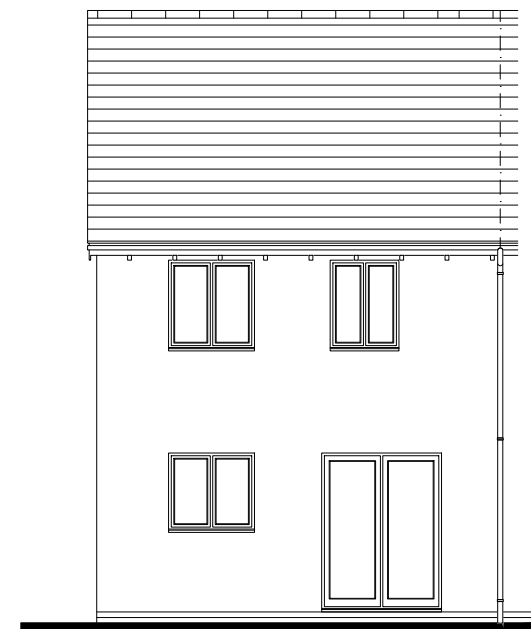


Rear Elevation
scale 1:100

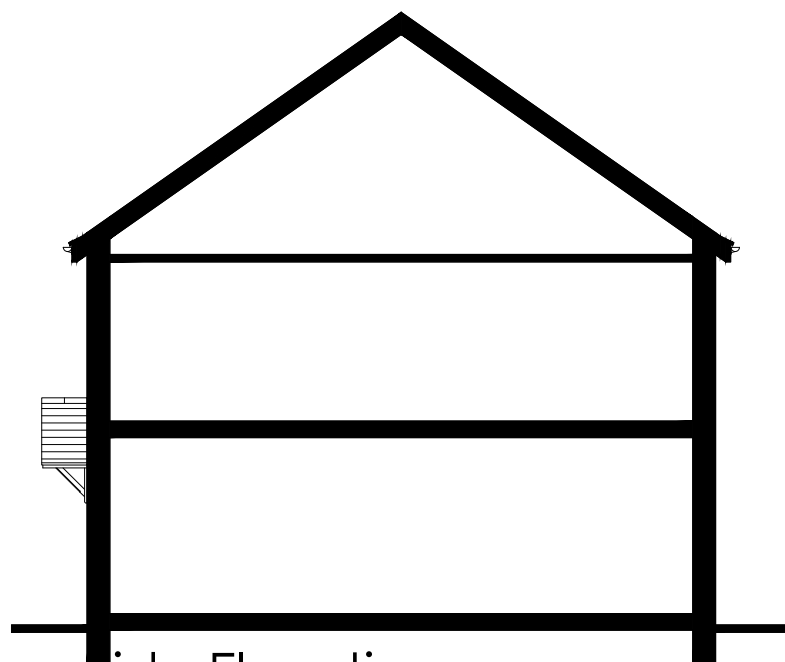

Side Elevation
scale 1:100

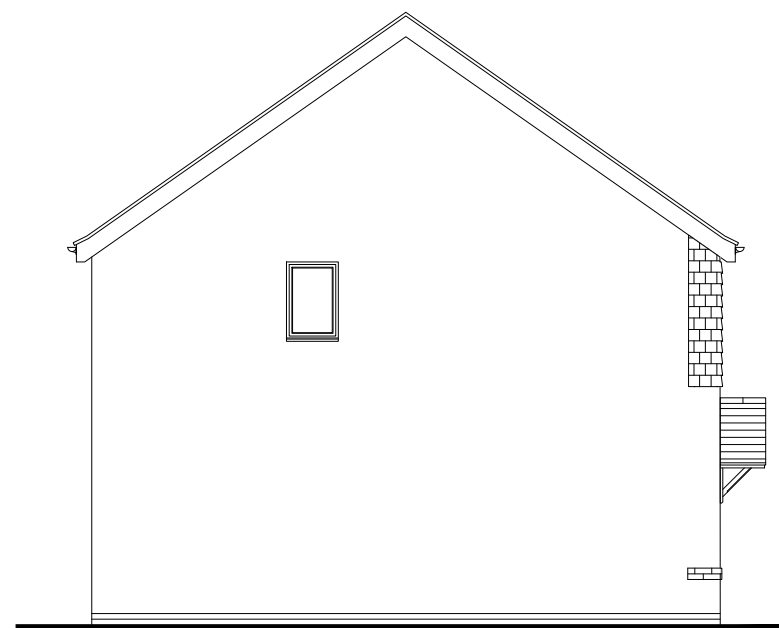

Side Elevation
scale 1:100

 


Persimmon


Project Title The Addlebrough - End National Group Portfolio Total Floor Area - 73.60m ² [792sq.ft]			
Drawing Title Proposed Village Elevation - V515	Date 01.04.2024	Scale 1:100 @ A3	Drawn GdD
Drawing Status Planning	Dwg. Ref. Ar_End_R25	-V515	Rev. A




Front Elevation
scale 1:100

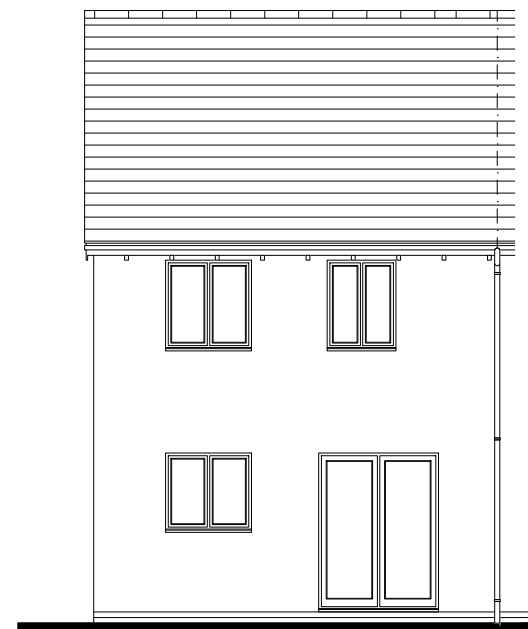


Rear Elevation
scale 1:100

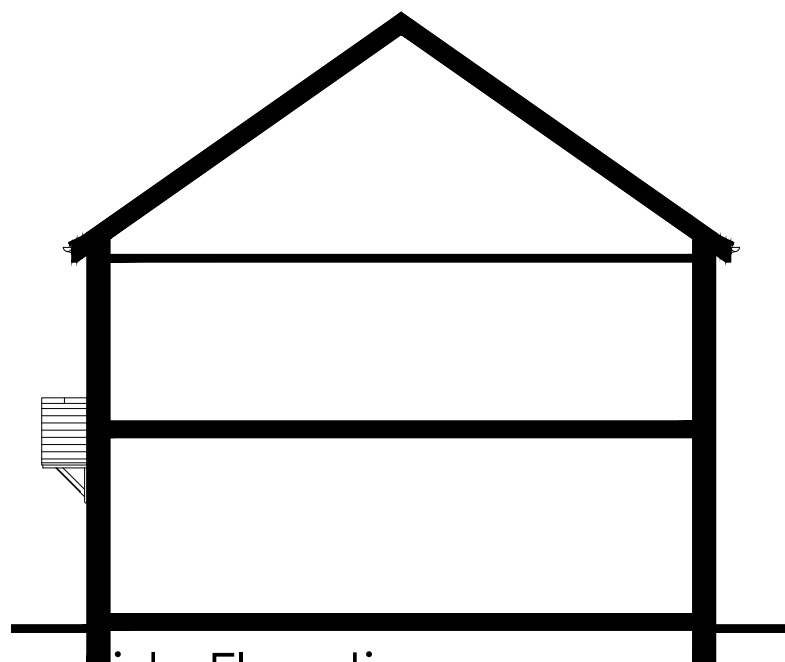

Side Elevation
scale 1:100

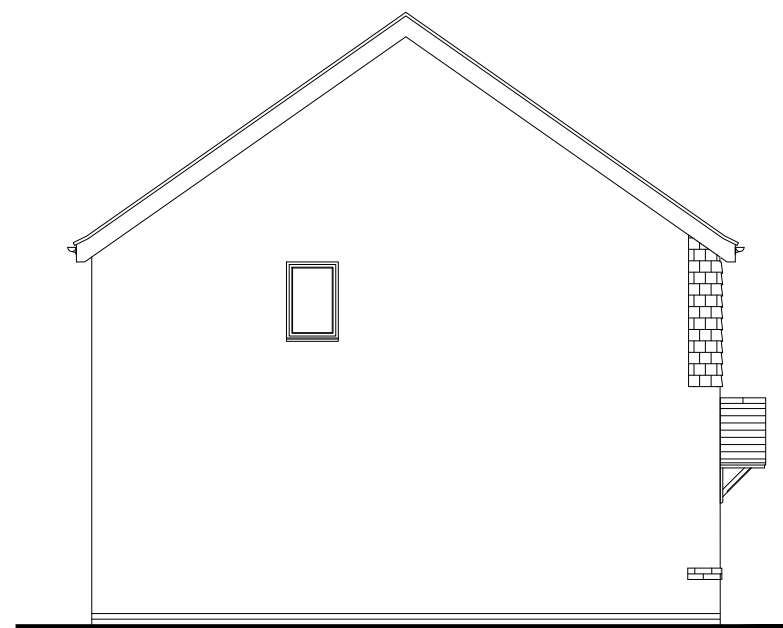


Side Elevation
scale 1:100

 


Persimmon

Project Title The Addlebrough - End National Group Portfolio Total Floor Area - 73.60m ² [792sq.ft]			
Drawing Title Proposed Village Elevation - V516	Date 01.04.2024	Scale 1:100 @ A3	Drawn GdD
Drawing Status Planning	Dwg. Ref. Ar_End_R25	Rev. -V516	Rev. A

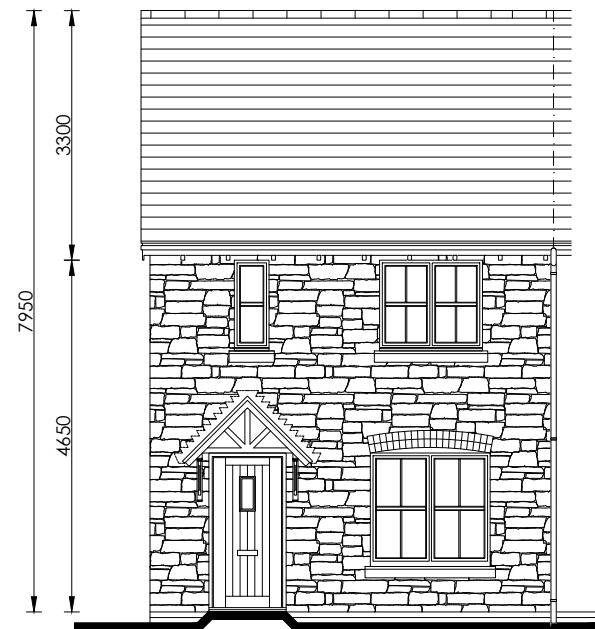


Front Elevation

scale 1:100

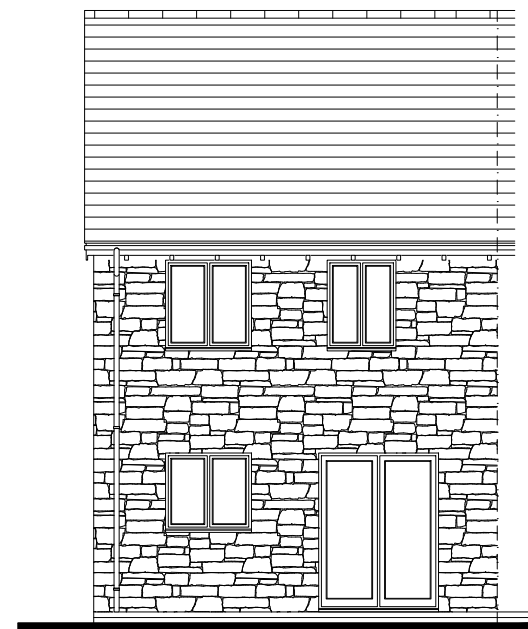


Rear Elevation

scale 1:100

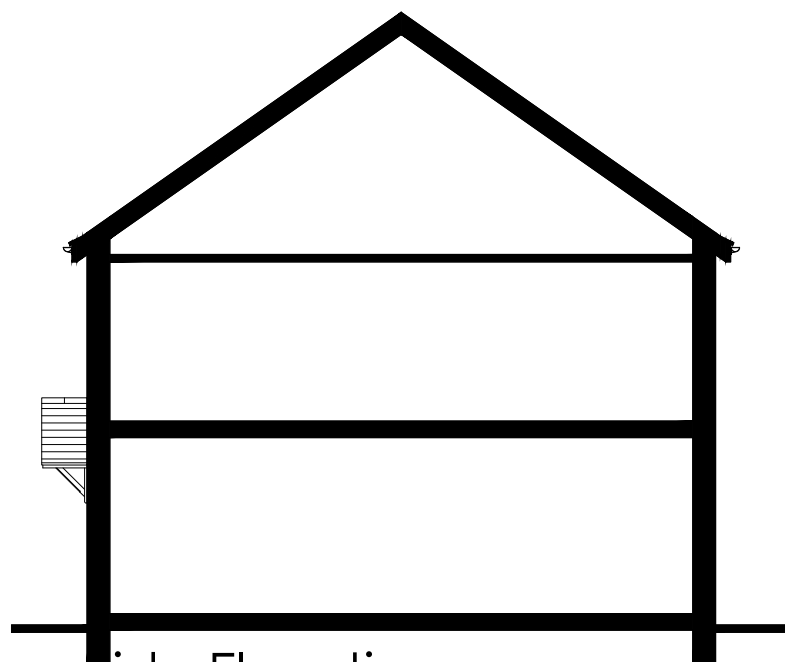


Side Elevation

scale 1:100

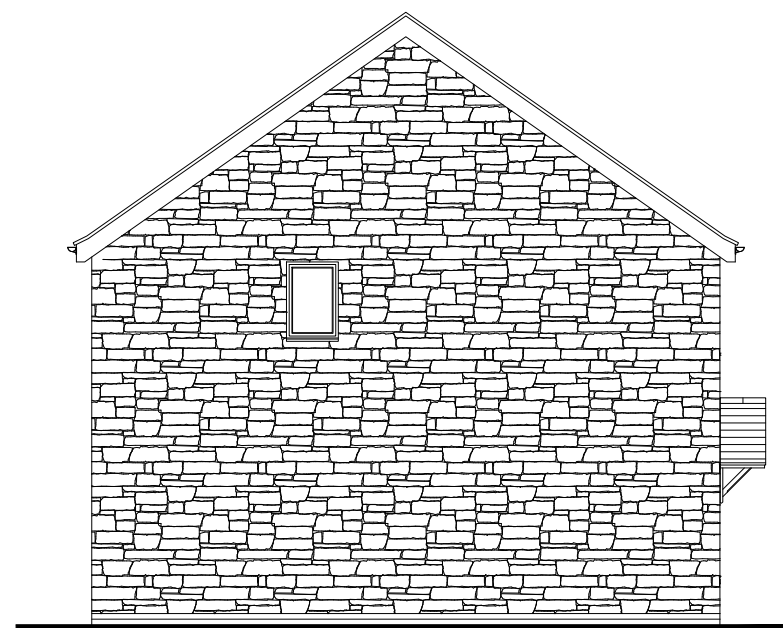

Side Elevation

scale 1:100

 

Persimmon

Project Title
The Addlebrough - End
National Group Portfolio
Total Floor Area - 73.60m² [792sq.ft]

Drawing Title
Proposed Village Elevation - V610

Date
01.04.2024

Scale
1:100 @ A3

Drawn
GdD


Drawing Status
Planning

Dwg. Ref.
Ar_End_R25

Rev.
A


-V610

Rev.
A

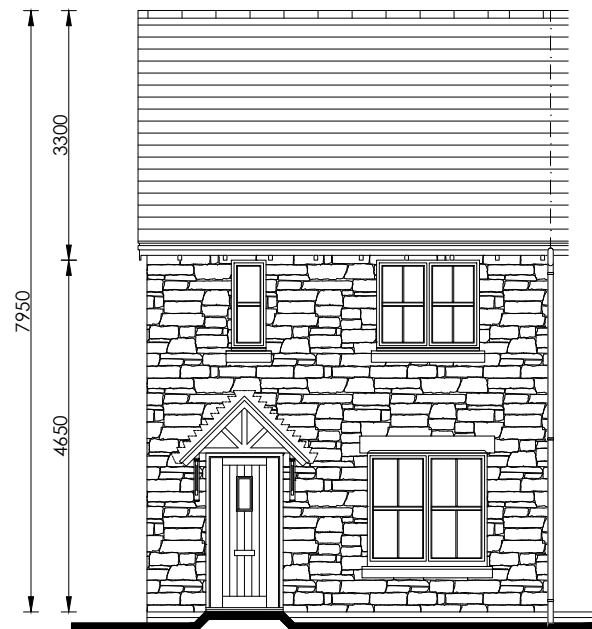


Front Elevation

scale 1:100

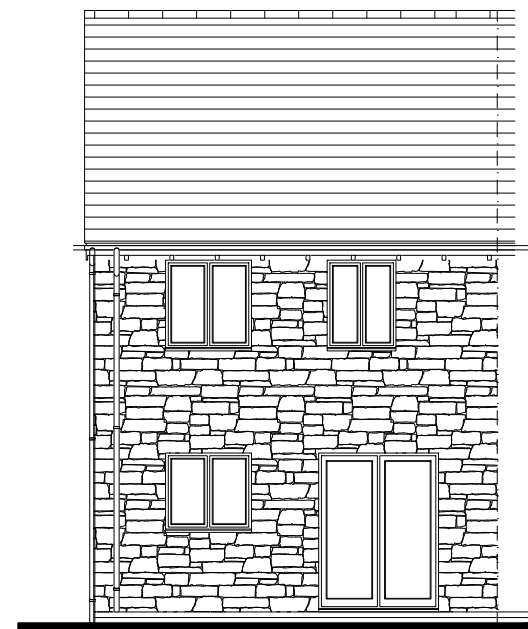


Rear Elevation

scale 1:100

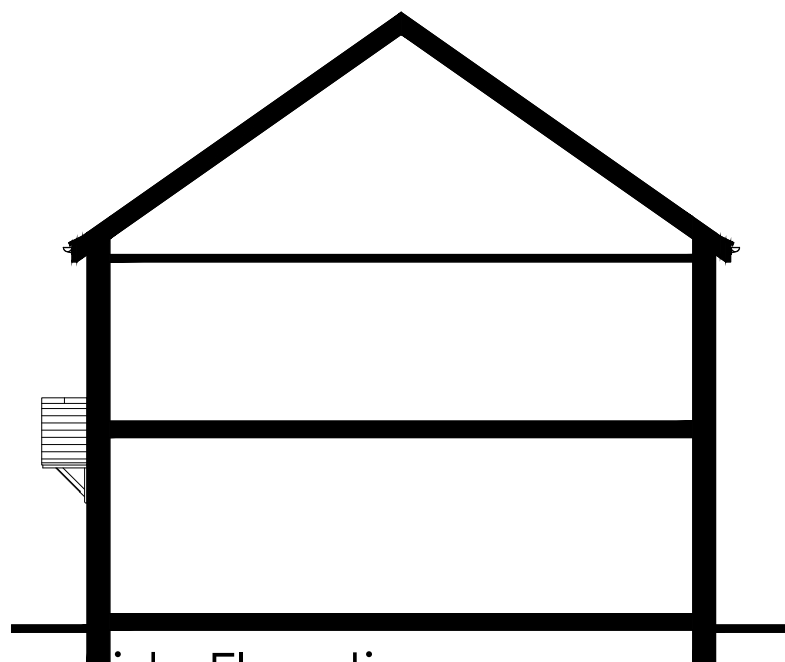


Side Elevation

scale 1:100

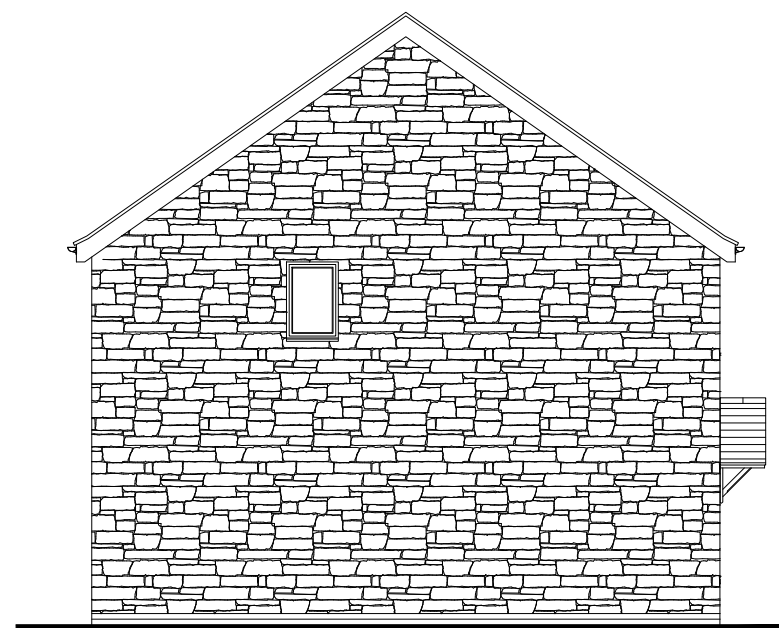

Side Elevation

scale 1:100

 

Persimmon

Project Title
The Addleborough - End
National Group Portfolio
Total Floor Area - 73.60m² [792sq.ft]

Drawing Title
Proposed Village Elevation - V612

Date
01.04.2024

Scale
1:100 @ A3

Drawn
GdD


Drawing Status
Planning

Dwg. Ref.
Ar_End_R25

Rev.
A


-V612

Rev.
A

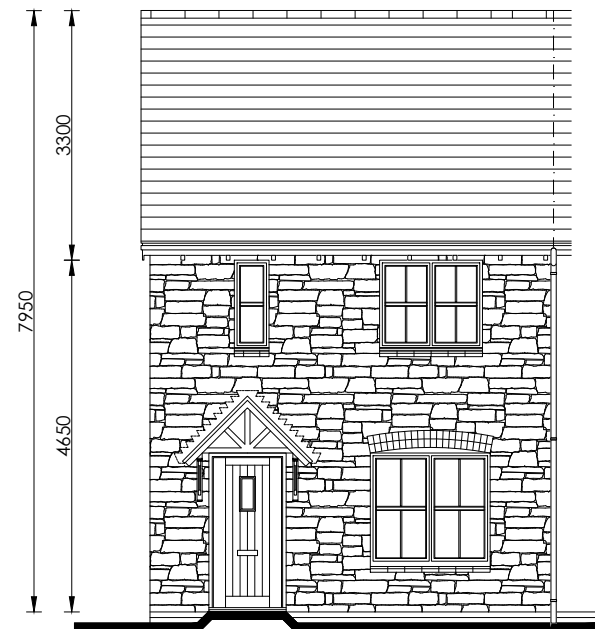


Front Elevation

scale 1:100

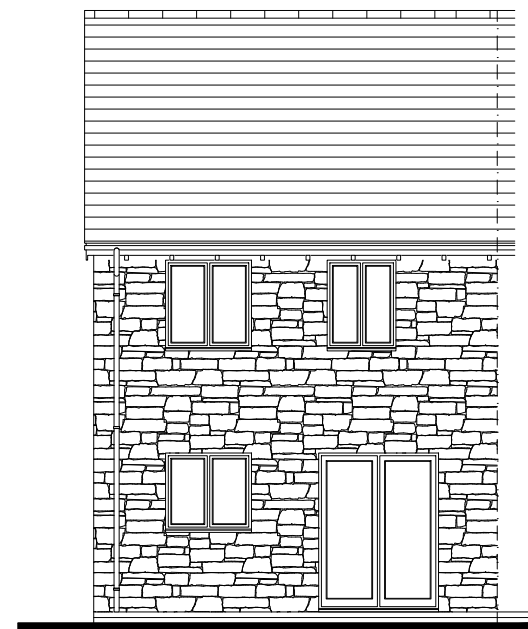


Rear Elevation

scale 1:100

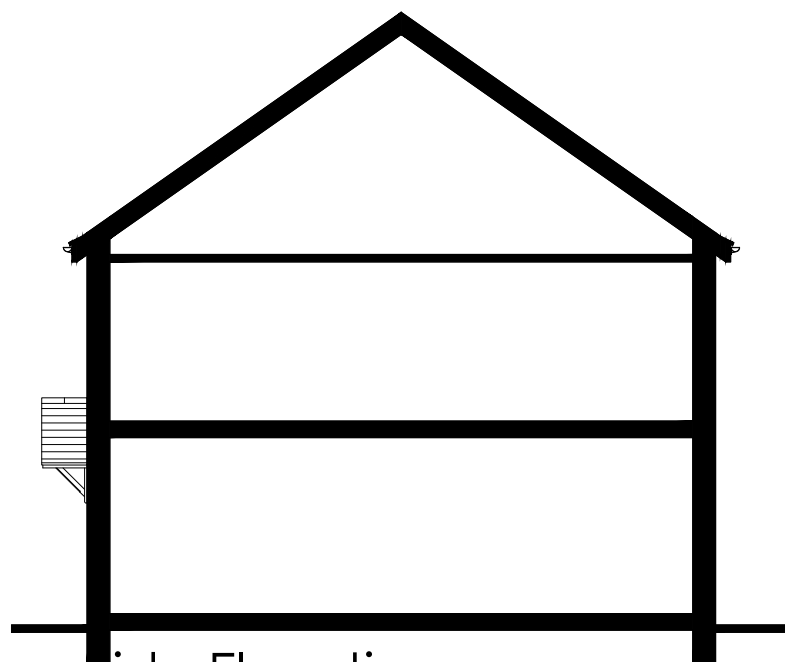


Side Elevation

scale 1:100

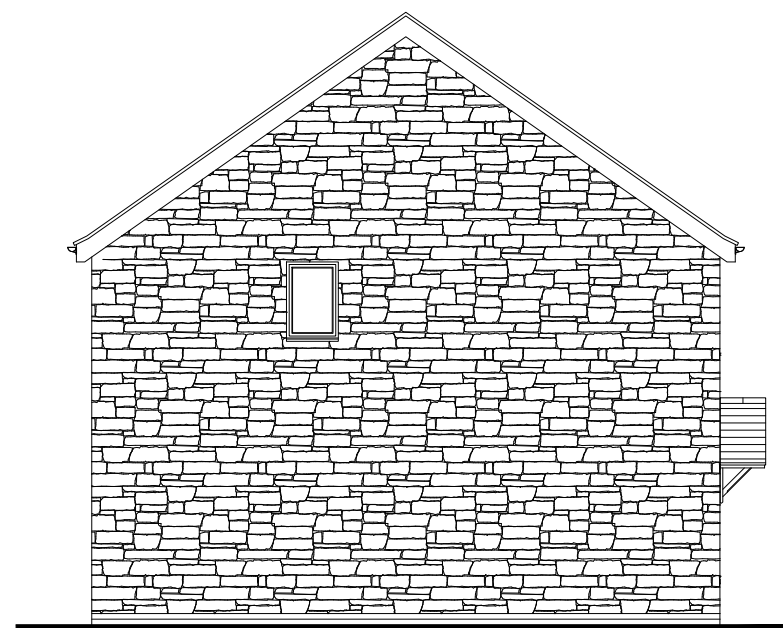


Side Elevation

scale 1:100

 


 Persimmon		Project Title The Addleborough - End National Group Portfolio Total Floor Area - 73.60m ² [792sq.ft]		
Drawing Title Proposed Village Elevation - V614	Date 01.04.2024	Scale 1:100 @ A3	Drawn GdD	
Drawing Status Planning	Dwg. Ref. Ar_End_R25	-V614	Rev. A	

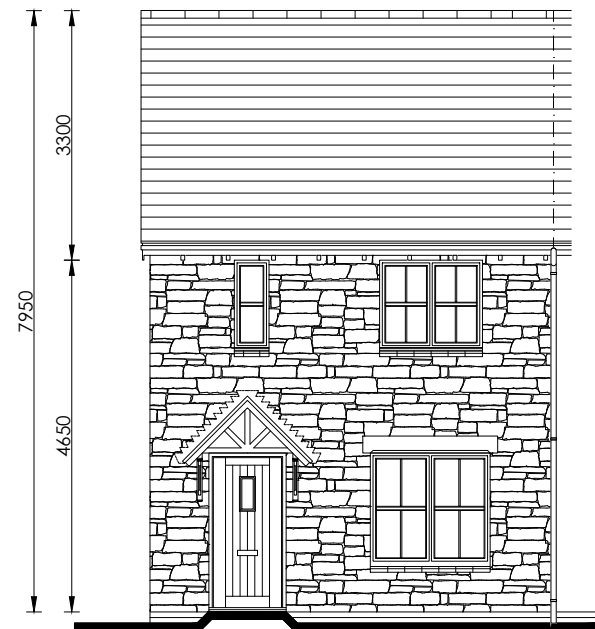


Front Elevation

scale 1:100

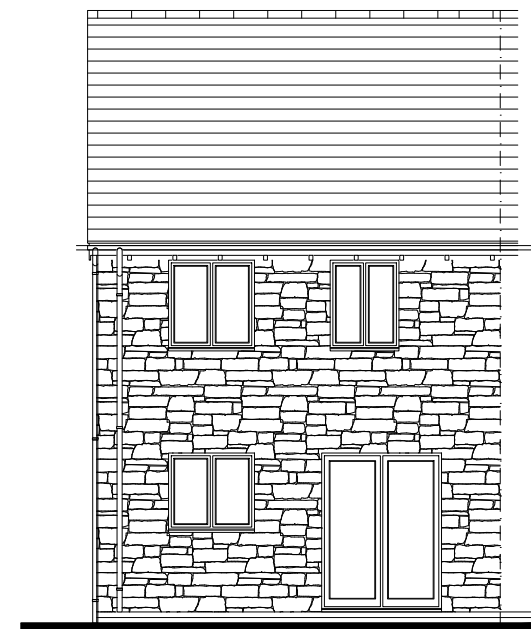


Rear Elevation

scale 1:100

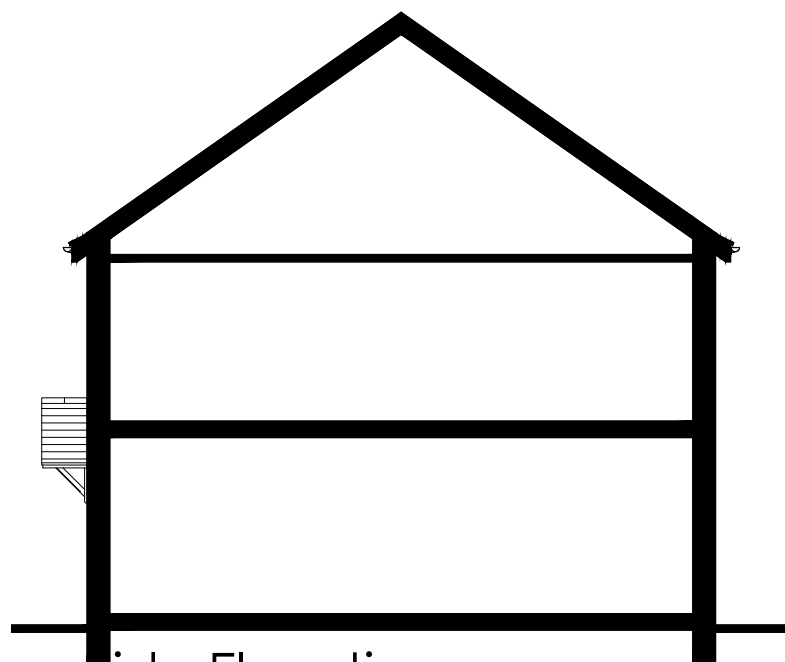


Side Elevation

scale 1:100

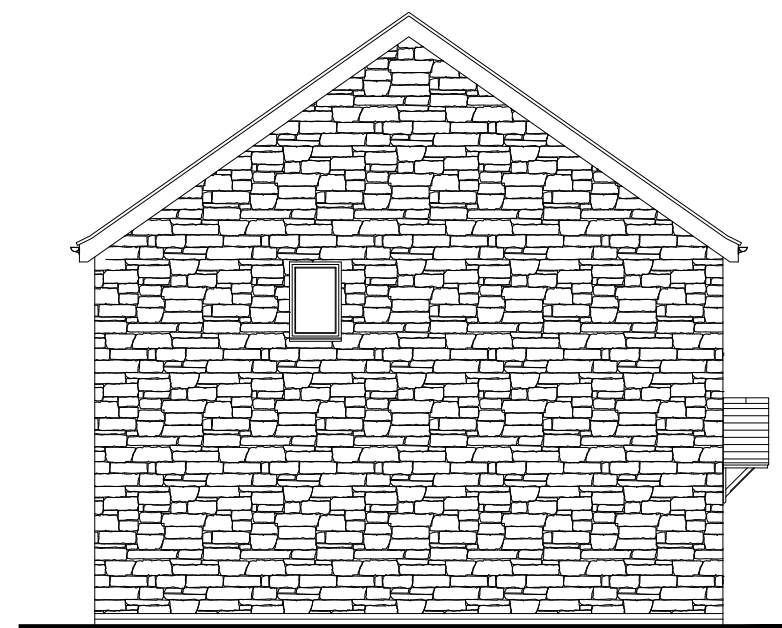

Side Elevation

scale 1:100

 

Persimmon

Project Title
The Addleborough - End
National Group Portfolio
Total Floor Area - 73.60m² [792sq.ft]

Drawing Title
Proposed Village Elevation - V616

Date
01.04.2024

Scale
1:100 @ A3

Drawn
GdD

Drawing Status
Planning


Dwg. Ref.
Ar_End_R25

Rev.
-V616
A




Front Elevation

scale 1:100

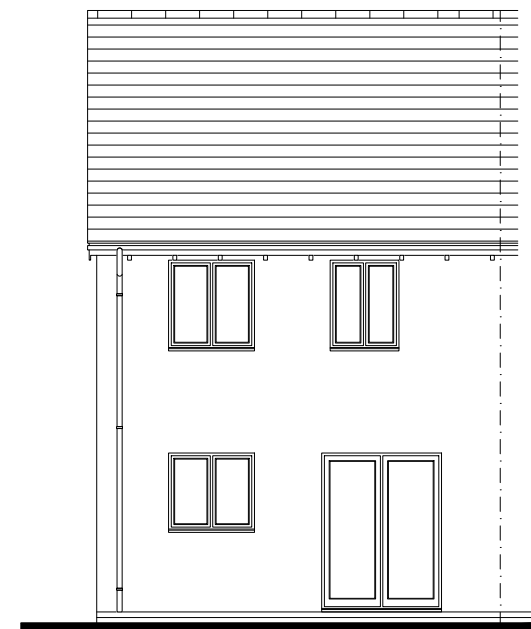


Rear Elevation

scale 1:100

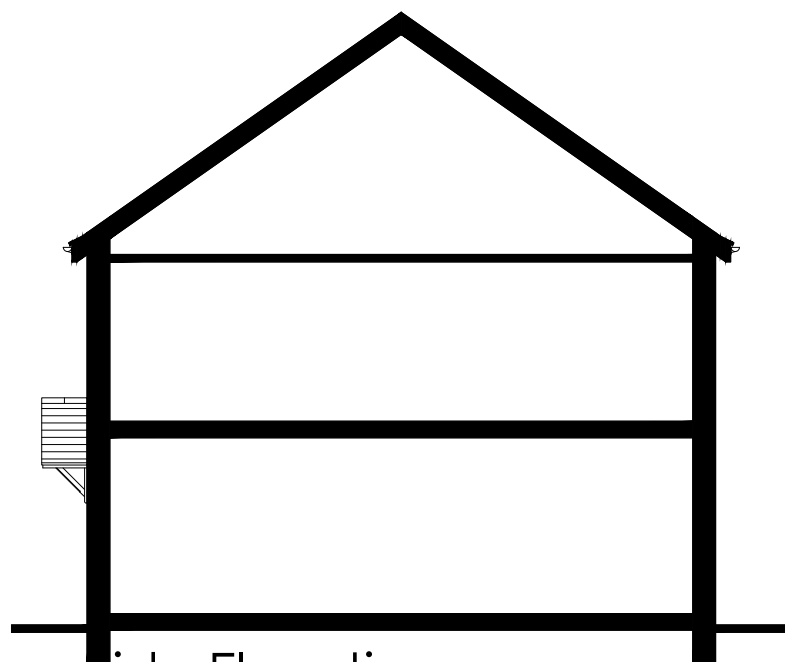


Side Elevation

scale 1:100

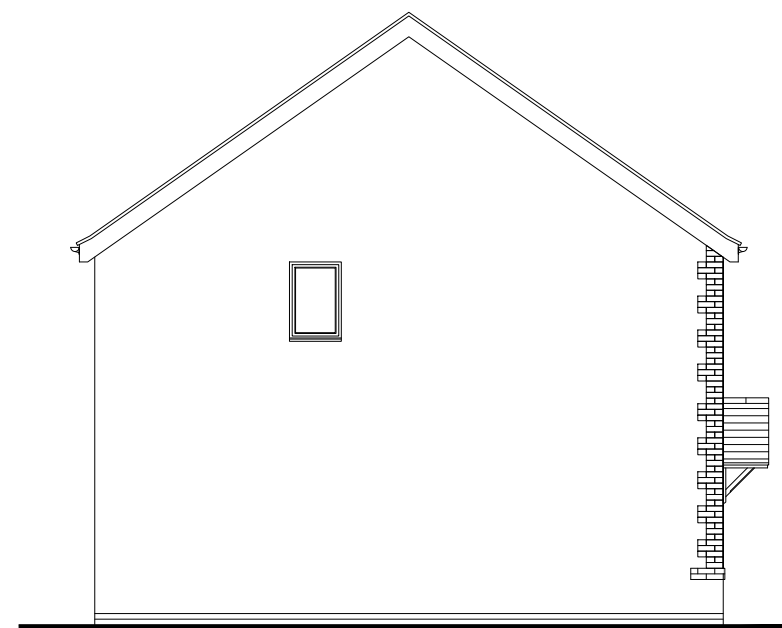

Side Elevation

scale 1:100

 

Persimmon

Project Title
The Addleborough - End
National Group Portfolio
Total Floor Area - 73.60m² [792sq.ft]

Drawing Title
Proposed Village Elevation - V701

Date
01.04.2024

Scale
1:100 @ A3

Drawn
GdD

Drawing Status
Planning


Dwg. Ref.
Ar_End_R25

Rev.
A


Rev.
A




Front Elevation
scale 1:100

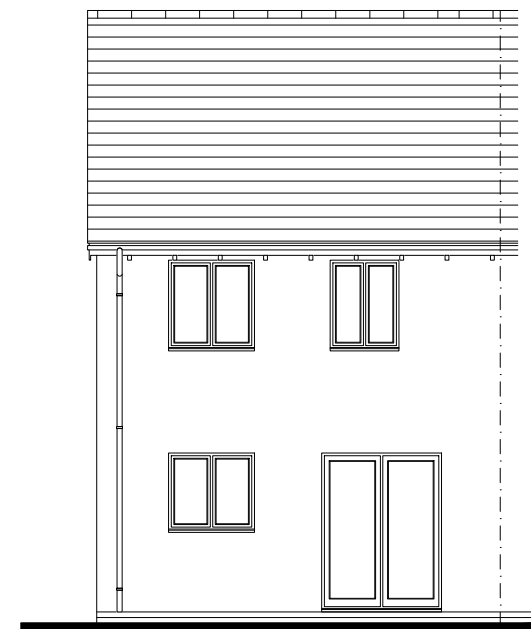


Rear Elevation
scale 1:100

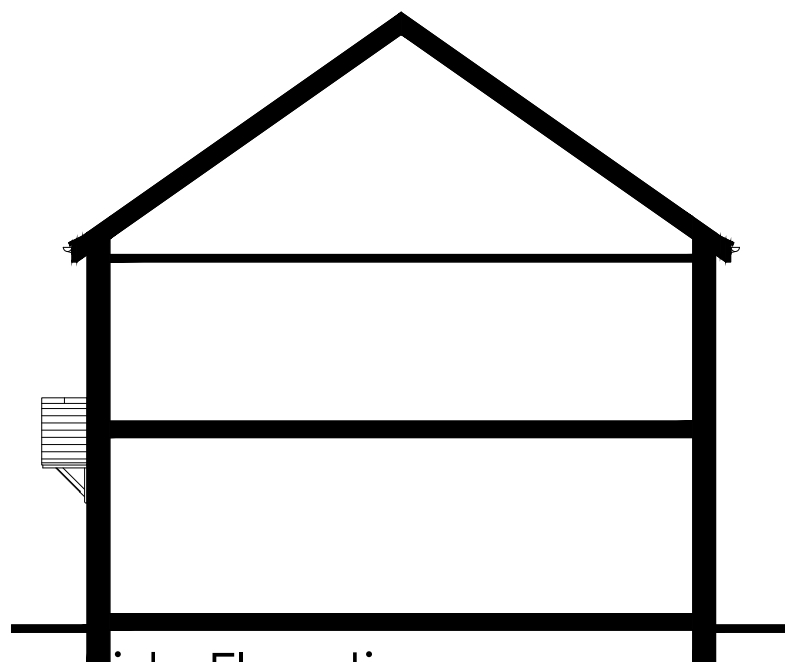

Side Elevation
scale 1:100

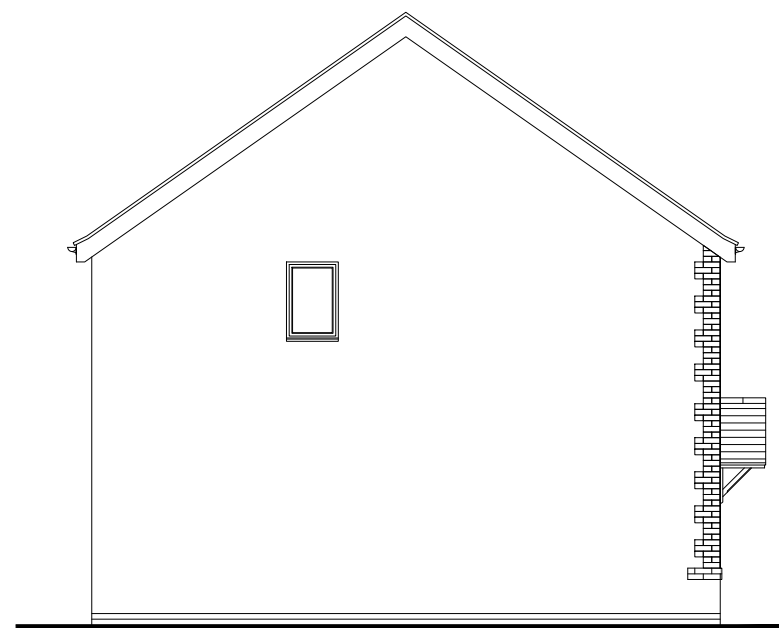

Side Elevation
scale 1:100

 

Persimmon

Project Title
The Addleborough - End
National Group Portfolio
Total Floor Area - 73.60m² [792sq.ft]

Drawing Title
Proposed Village Elevation - V702

Date
01.04.2024

Scale
1:100 @ A3

Drawn
GdD

Drawing Status
Planning


Dwg. Ref.
Ar_End_R25

Rev.
A


-V702




Front Elevation
scale 1:100

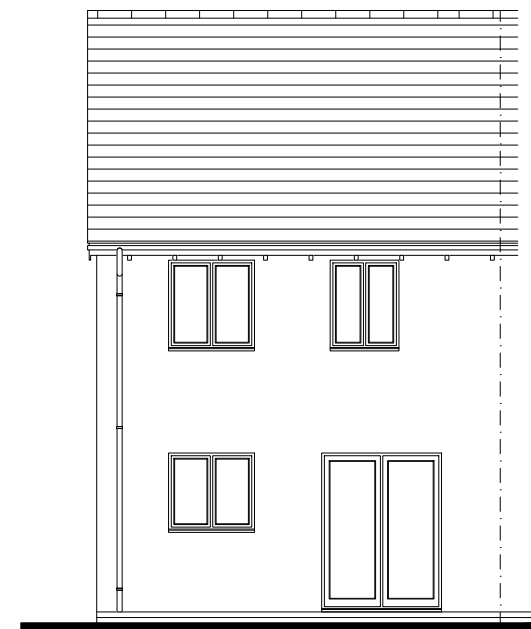


Rear Elevation
scale 1:100

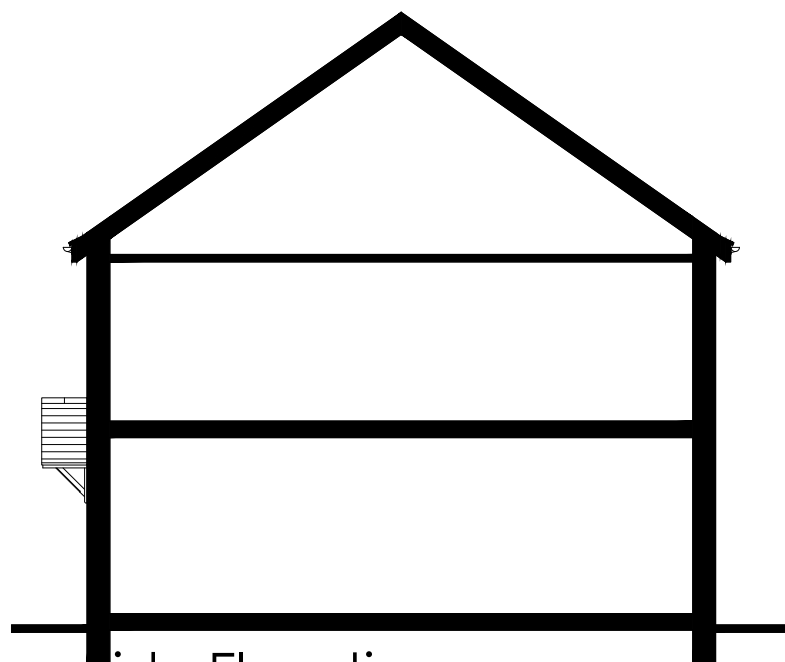

Side Elevation
scale 1:100

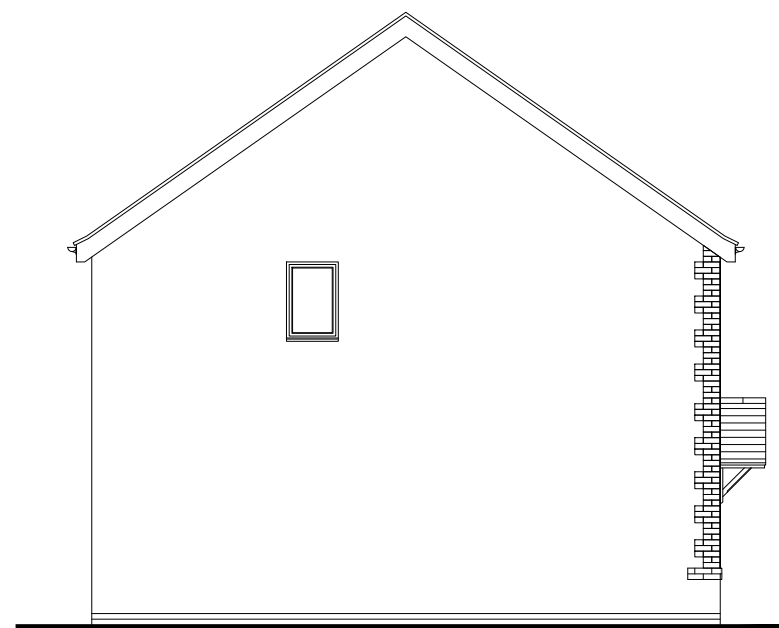

Side Elevation
scale 1:100

 


Persimmon

Project Title The Addleborough - End National Group Portfolio Total Floor Area - 73.60m ² [792sq.ft]			
Drawing Title Proposed Village Elevation - V703	Date 01.04.2024	Scale 1:100 @ A3	Drawn GdD
Drawing Status Planning	Dwg. Ref. Ar_End_R25	Rev. -V703	Rev. A




Front Elevation

scale 1:100

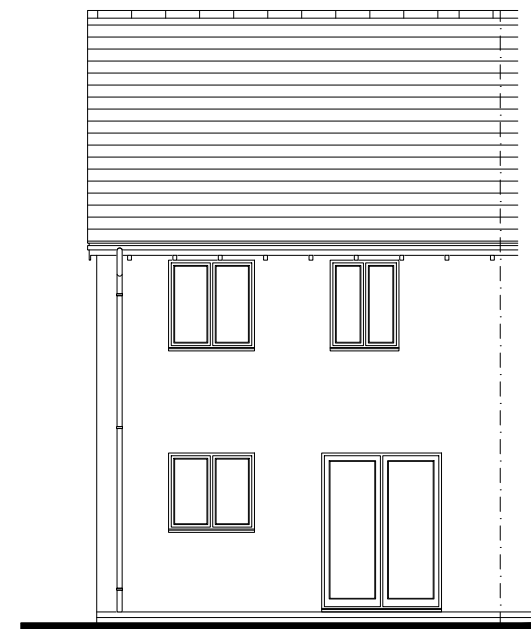


Rear Elevation

scale 1:100

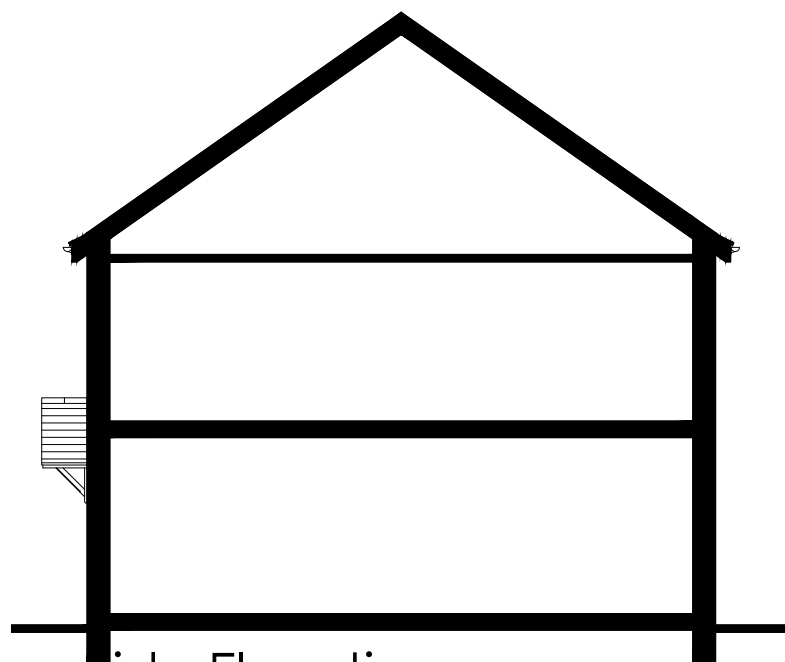


Side Elevation

scale 1:100

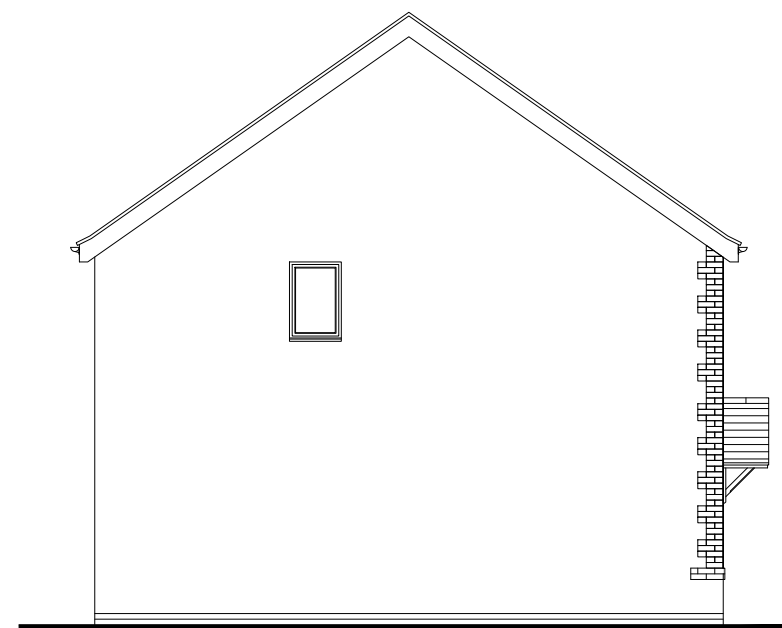

Side Elevation

scale 1:100

 

Persimmon

Project Title
The Addleborough - End
National Group Portfolio
Total Floor Area - 73.60m² [792sq.ft]

Drawing Title
Proposed Village Elevation - V705

Date
01.04.2024

Scale
1:100 @ A3

Drawn
GdD

Drawing Status
Planning


Dwg. Ref.
Ar_End_R25

Rev.
A


Rev.
A




Front Elevation
scale 1:100

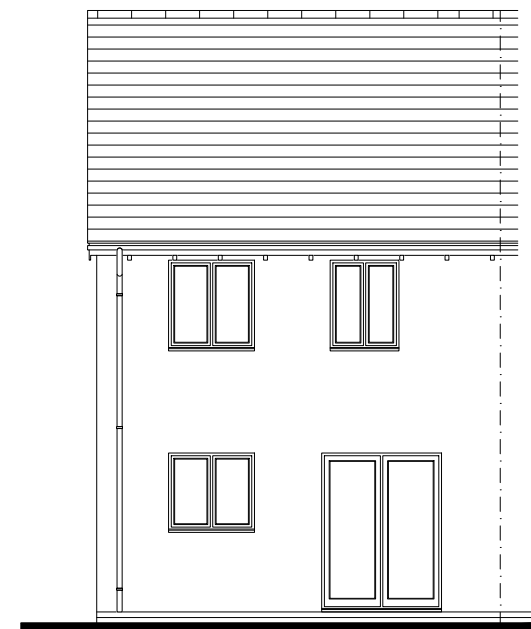


Rear Elevation
scale 1:100

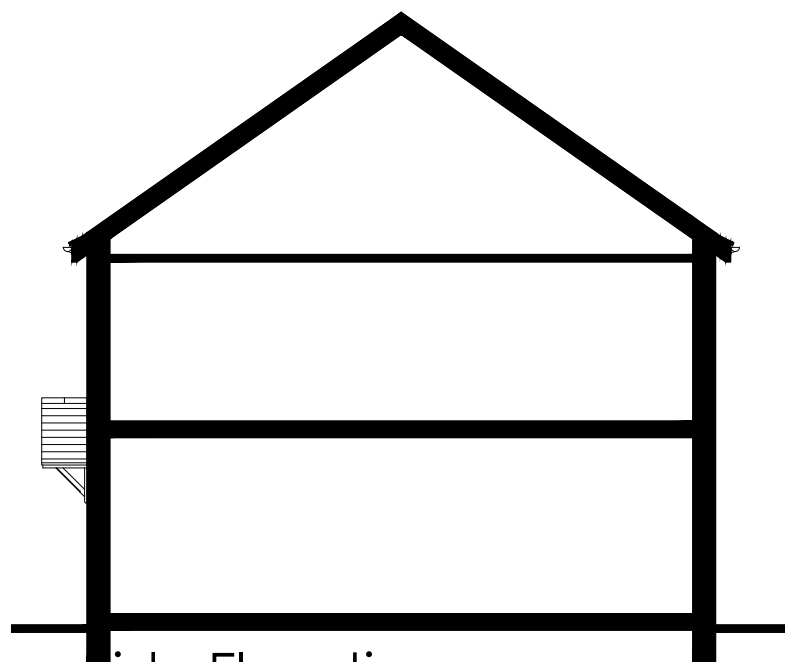

Side Elevation
scale 1:100

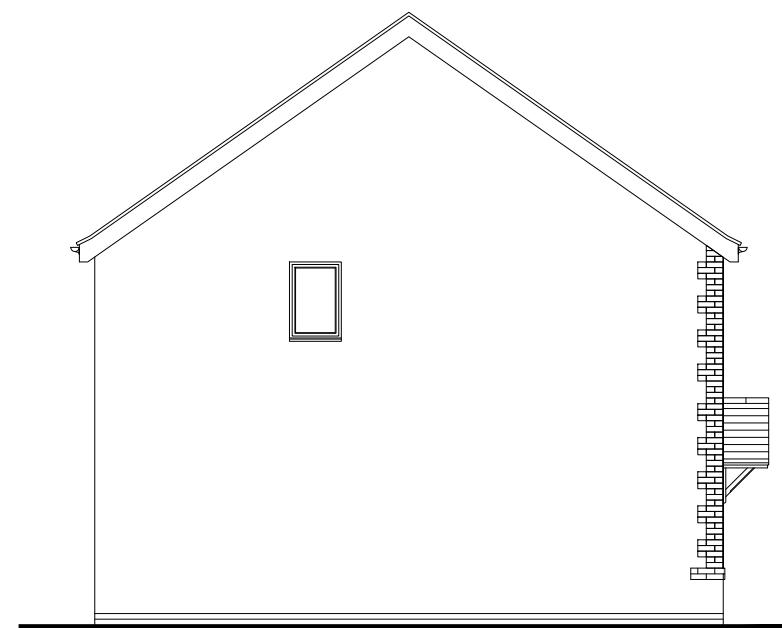

Side Elevation
scale 1:100

 

Persimmon

Project Title
The Addleborough - End
National Group Portfolio
Total Floor Area - 73.60m² [792sq.ft]

Drawing Title
Proposed Village Elevation - V706

Date
01.04.2024

Scale
1:100 @ A3

Drawn
GdD

Drawing Status
Planning

Dwg. Ref.
Ar_End_R25


Rev.
A

-V706




Front Elevation

scale 1:100

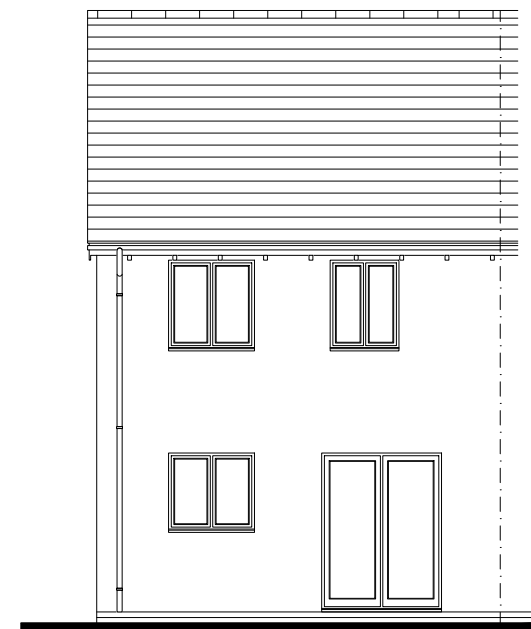


Rear Elevation

scale 1:100

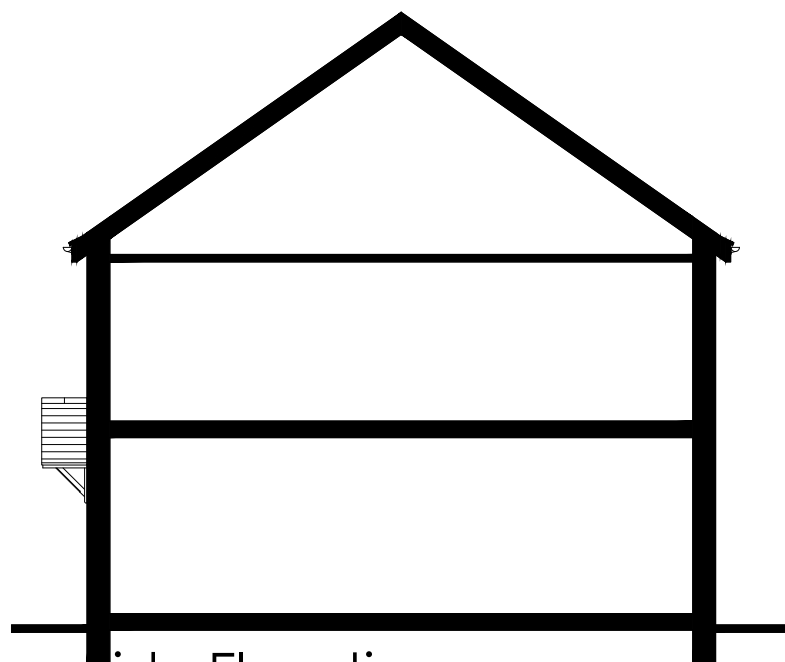


Side Elevation

scale 1:100

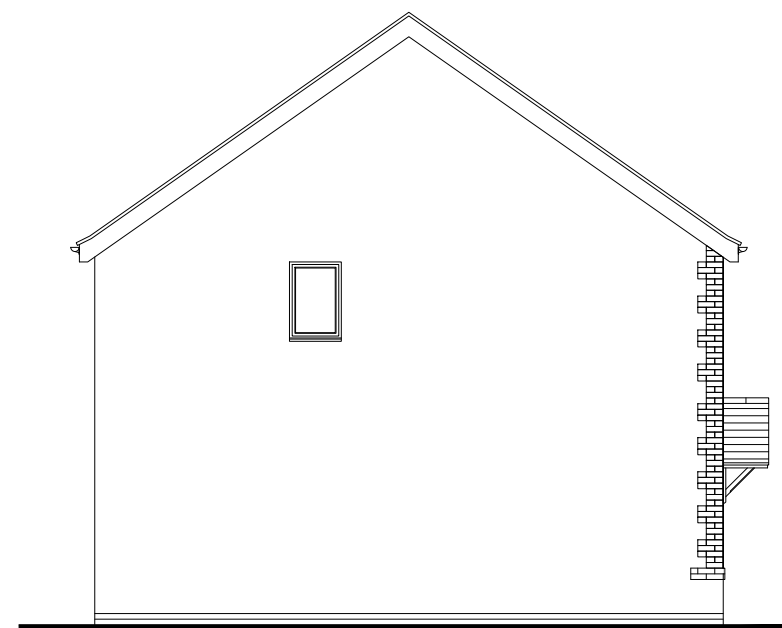

Side Elevation

scale 1:100

 

Persimmon

Project Title
The Addleborough - End
National Group Portfolio
Total Floor Area - 73.60m² [792sq.ft]

Drawing Title
Proposed Village Elevation - V707

Date
01.04.2024

Scale
1:100 @ A3

Drawn
GdD

Drawing Status
Planning

Dwg. Ref.
Ar_End_R25


Rev.
A

Rev.
A




Front Elevation

scale 1:100

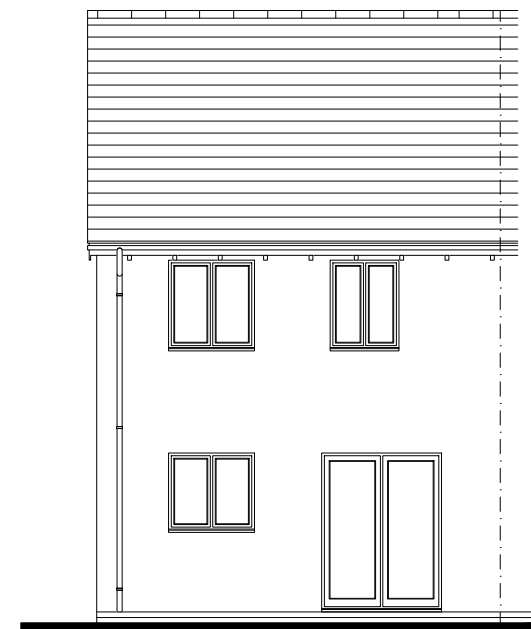


Rear Elevation

scale 1:100

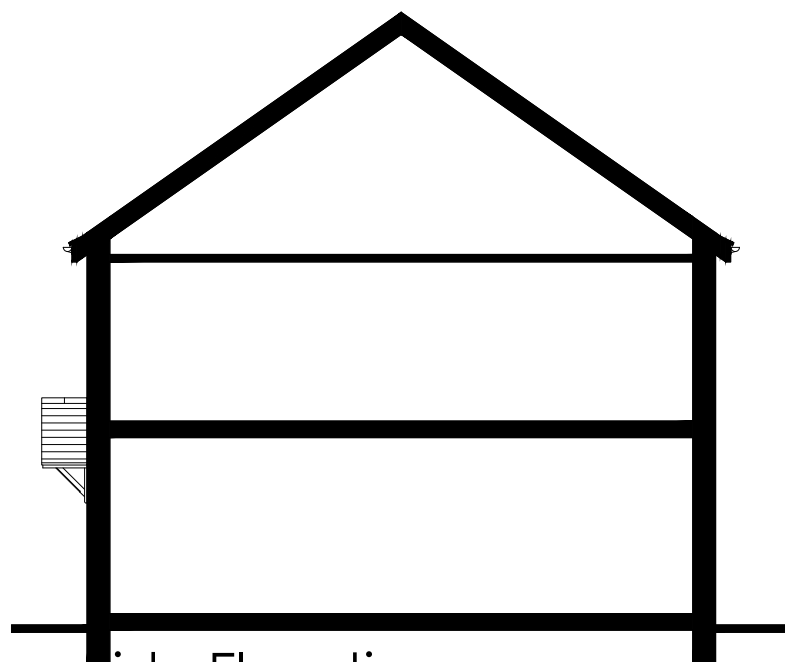


Side Elevation

scale 1:100

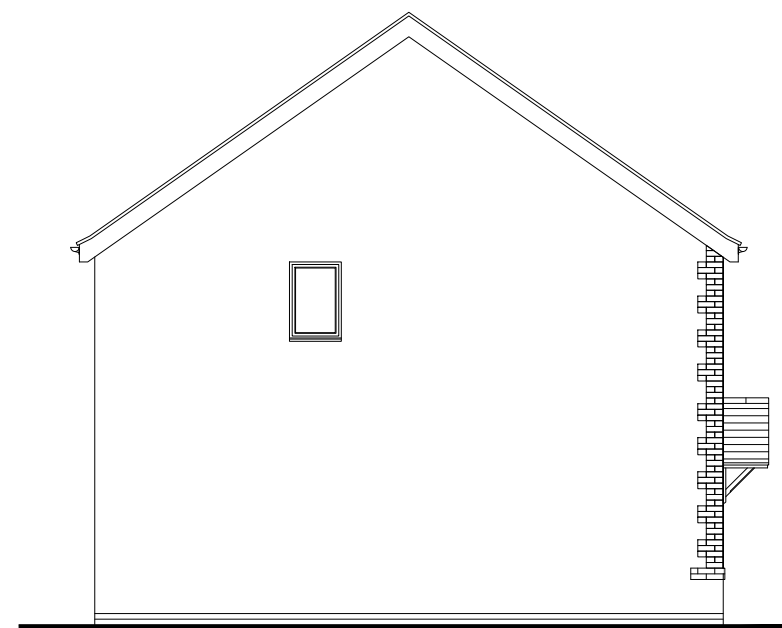

Side Elevation

scale 1:100

 


Persimmon


Project Title The Addleborough - End National Group Portfolio Total Floor Area - 73.60m ² [792sq.ft]			
Drawing Title Proposed Village Elevation - V713	Date 01.04.2024	Scale 1:100 @ A3	Drawn GdD
Drawing Status Planning	Dwg. Ref. Ar_End_R25	-V713	Rev. A




Front Elevation
scale 1:100

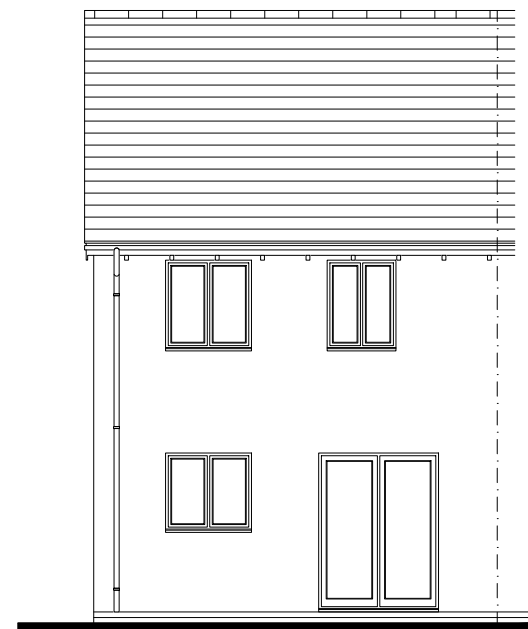


Rear Elevation
scale 1:100

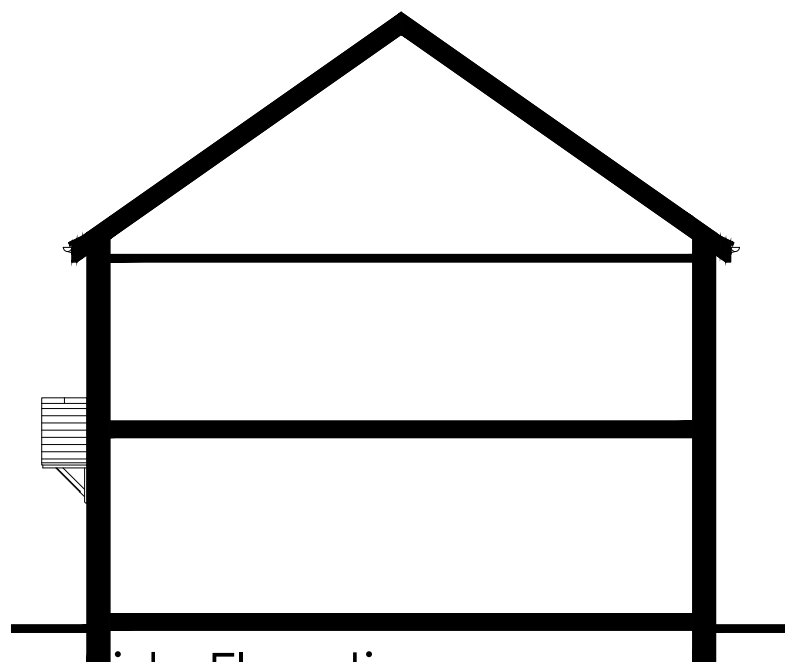

Side Elevation
scale 1:100

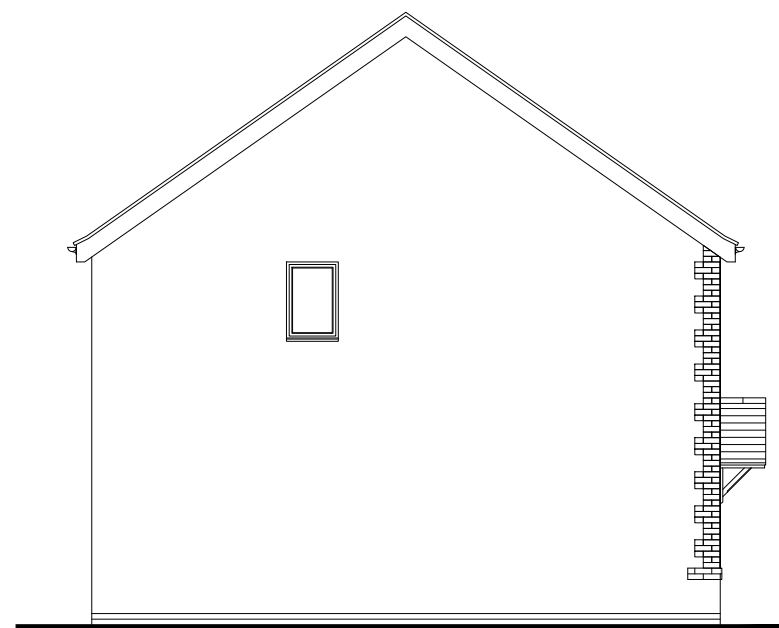

Side Elevation
scale 1:100

 

Persimmon

Project Title
The Addleborough - End
National Group Portfolio
Total Floor Area - 73.60m² [792sq.ft]

Drawing Title
Proposed Village Elevation - V714

Date
01.04.2024

Scale
1:100 @ A3

Drawn
GdD

Drawing Status
Planning


Dwg. Ref.
Ar_End_R25

Rev.
-V714
A




Front Elevation

scale 1:100

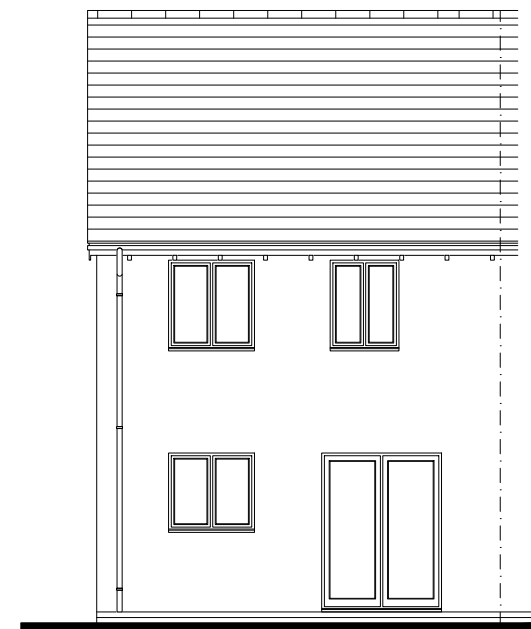


Rear Elevation

scale 1:100

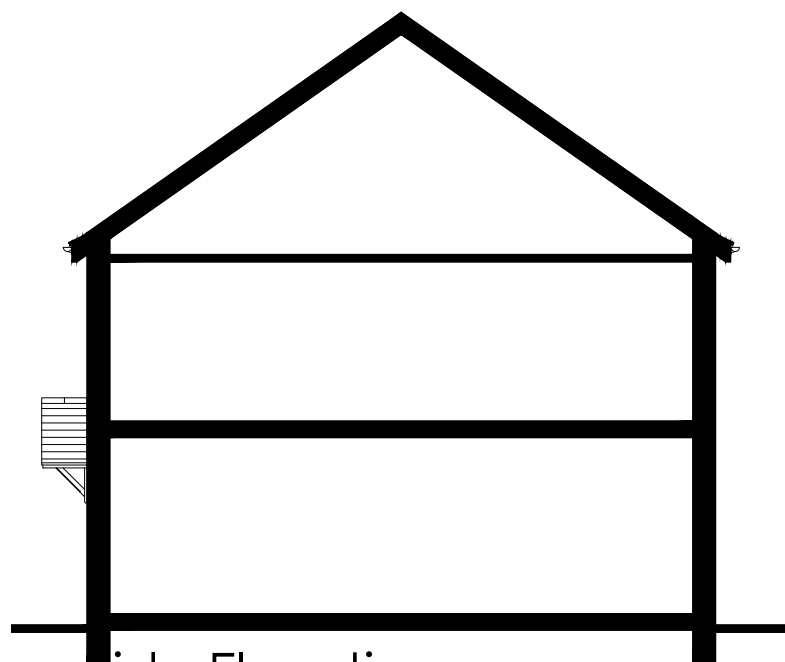


Side Elevation

scale 1:100

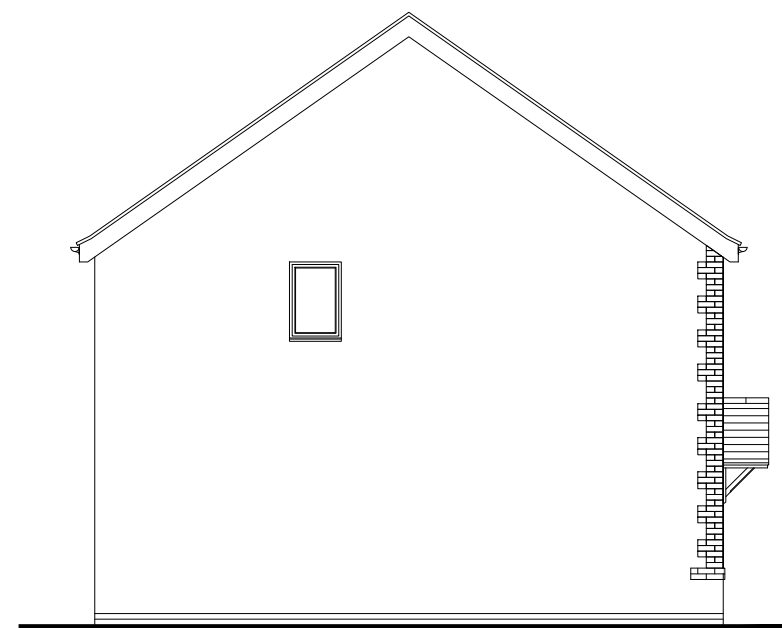

Side Elevation

scale 1:100

 

Persimmon

Project Title
The Addleborough - End
National Group Portfolio
Total Floor Area - 73.60m² [792sq.ft]

Drawing Title
Proposed Village Elevation - V715

Date
01.04.2024

Scale
1:100 @ A3

Drawn
GdD

Drawing Status
Planning

Dwg. Ref.
Ar_End_R25

Rev.
A

-V715