



BLOCK PLAN

SCALE BAR 1/200 ORIGINAL DRAWING SIZE A3	0.0	2.0	4.0	6.0	8.0	10.0	12.0	14.0	16.0	18.0	20.0 metres		80.0 metres	70.0	60.0	50.0	40.0	30.0	20.0	10.0	0.0	SCALE BAR 1/500
SCALE BAR 1/100	0.0	1.0	2.0	3.0	4.0	5.0	6.0	7.0	8.0	9.0	10.0 metres		800.0 metres	700.0	600.0	500.0	400.0	300.0	200.0	100.0	0.0	SCALE BAR 1/1250
SCALE BAR 1/500	0.0		10.0		20.0		30.0		40.0		50.0 metres											

2 Highcroft Cottage Moss Side Egremont Cumbria CA22 2PA for Scott Robertson Esq.	ALTERATIONS AND EXTENSION	EXISTING BLOCK PLAN & LOCATION PLAN	Scale: Date: DWG No.	1/500 @ A3 MAR 2024 24/0404/01	REV DATE	Geoffrey Wallace Limited FCSD MCIAT Architectural Design and Technology Mobile 07816046756 geoffreywallaceltd@gmail.com
--	------------------------------	--	----------------------------	--------------------------------------	-------------	--

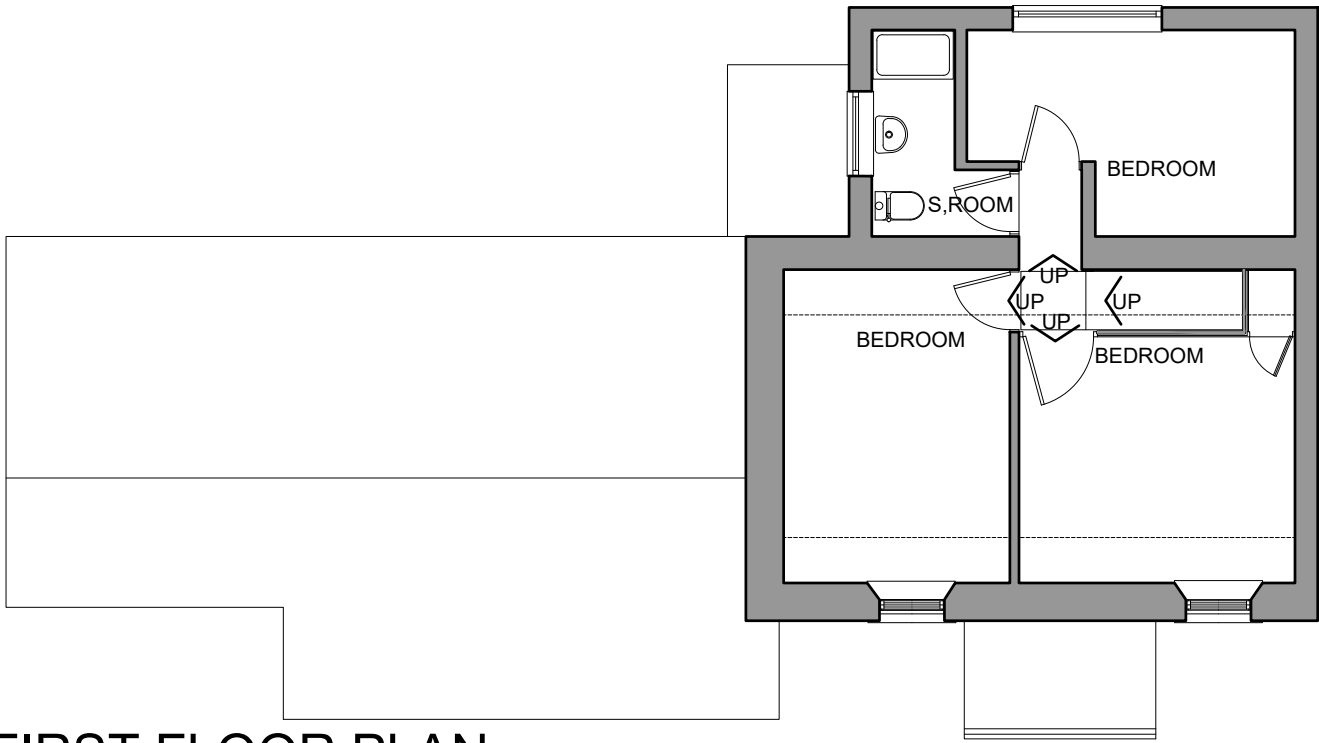

FIRST FLOOR PLAN

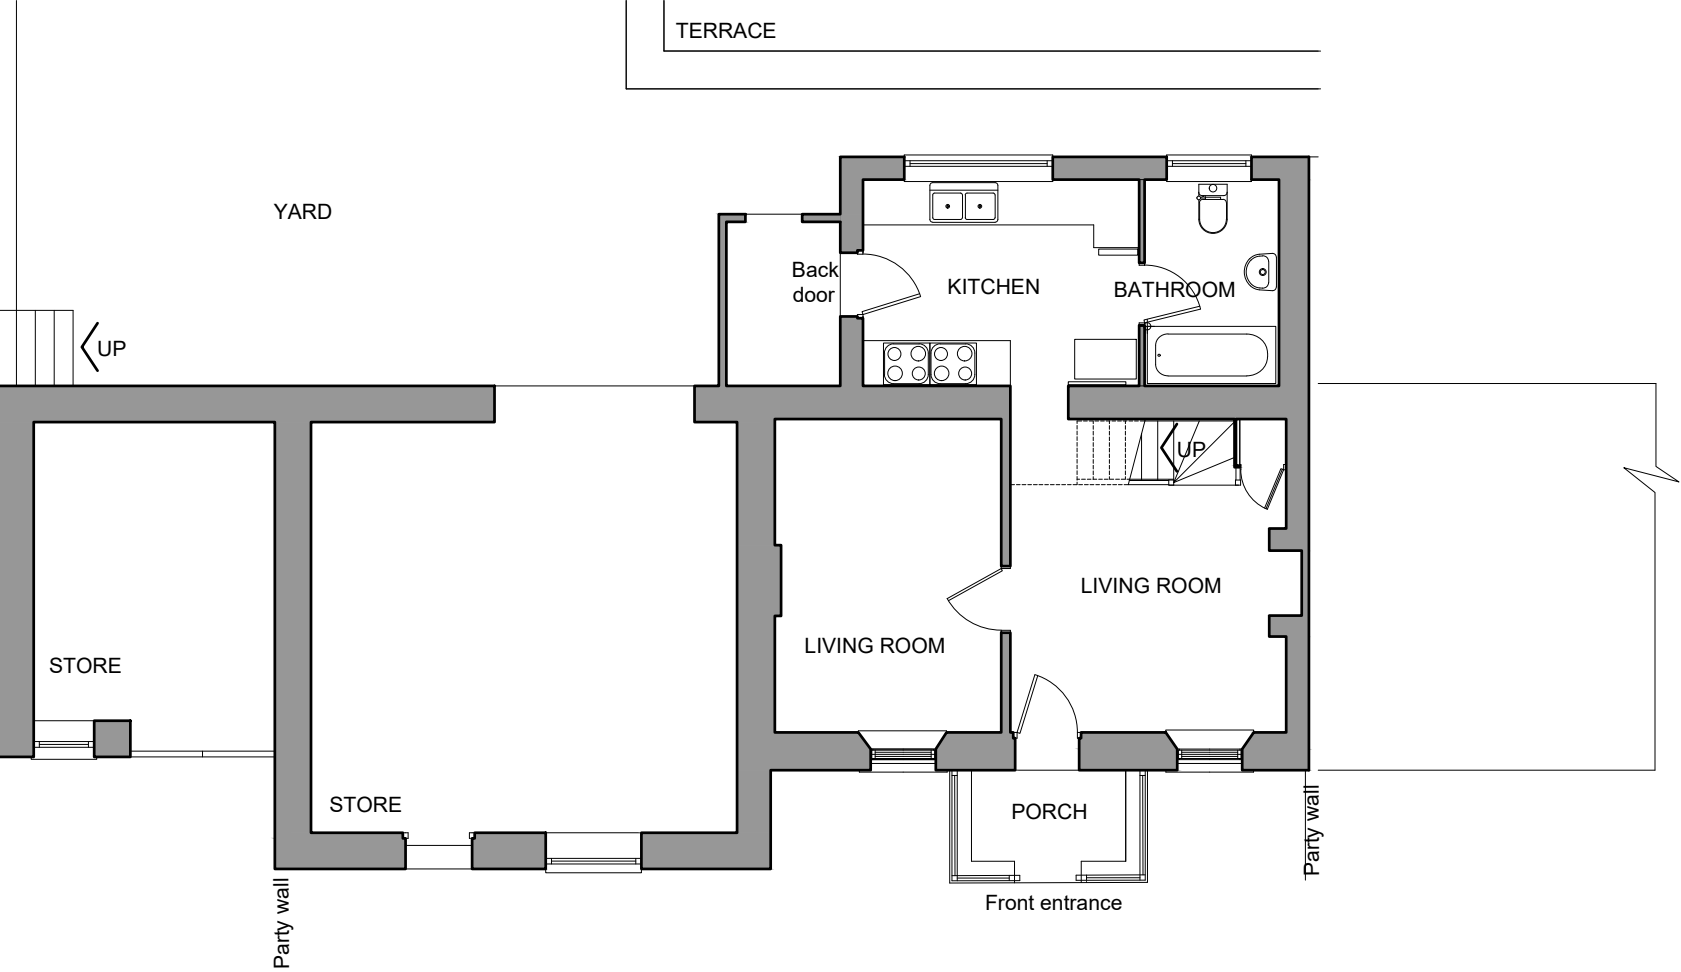


GROUND FLOOR PLAN


Rev A. Doors amended to living room internal layout changed, wood burning stove added.

SCALE BAR 1/200 ORIGINAL DRAWING SIZE A3	0.0	2.0	4.0	6.0	8.0	10.0	12.0	14.0	16.0	18.0	20.0 metres		80.0 metres	70.0	60.0	50.0	40.0	30.0	20.0	10.0	0.0	SCALE BAR 1/500
SCALE BAR 1/100	0.0	1.0	2.0	3.0	4.0	5.0	6.0	7.0	8.0	9.0	10.0 metres		800.0 metres	700.0	600.0	500.0	400.0	300.0	200.0	100.0	0.0	SCALE BAR 1/1250
SCALE BAR 1/50	0.0		1.0		2.0		3.0		4.0		5.0 metres											

2 Highcroft Cottage Moss Side Egremont Cumbria CA22 2PA for Scott Robertson Esq.	ALTERATIONS AND EXTENSION	EXISTING GROUND AND FIRST FLOOR PLANS	Scale: Date: DWG No.	1/100 @ A3 MAR 2024 24/0404/02	REV DATE	Geoffrey Wallace Limited <small>FCSD MCIAAT</small> Architectural Design and Technology Mobile 07816046756 geoffreywallaceltd@gmail.com
--	------------------------------	---	----------------------------	--------------------------------------	-------------	--

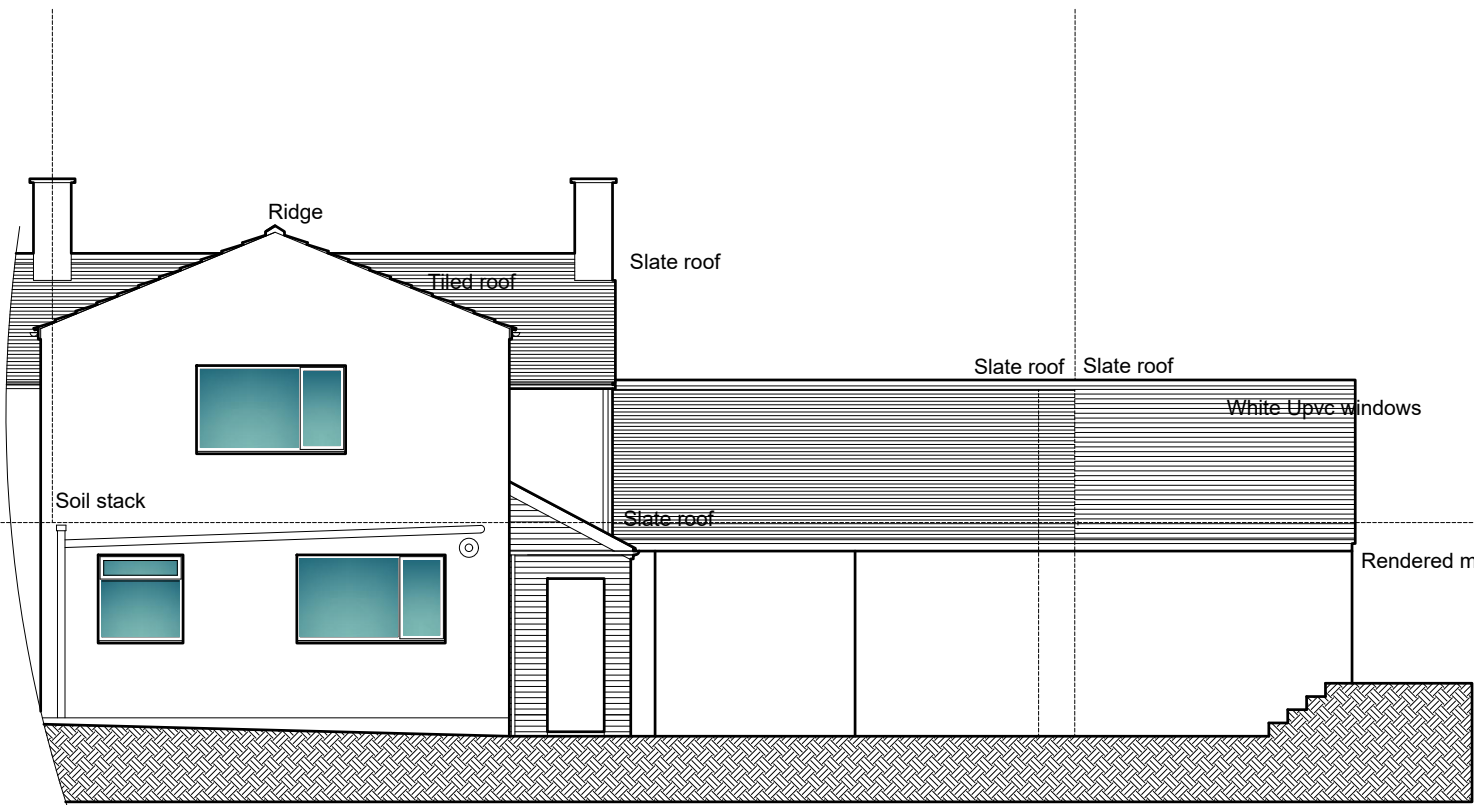


EXISTING REAR ELEVATION

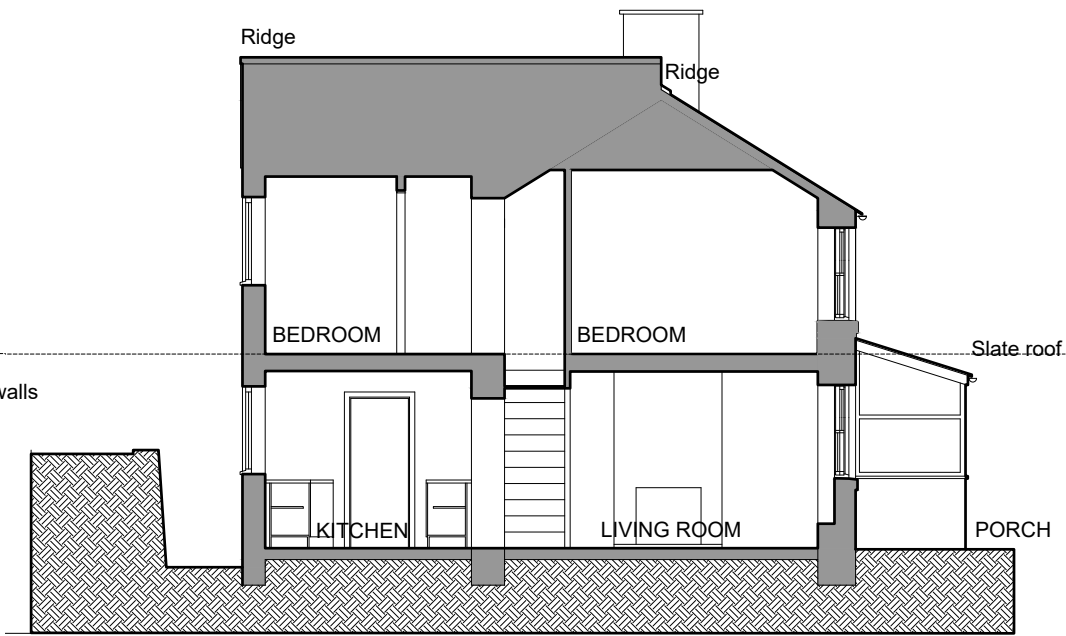

EXISTING SECTIONAL E ELEVATION



EXISTING FRONT ELEVATION

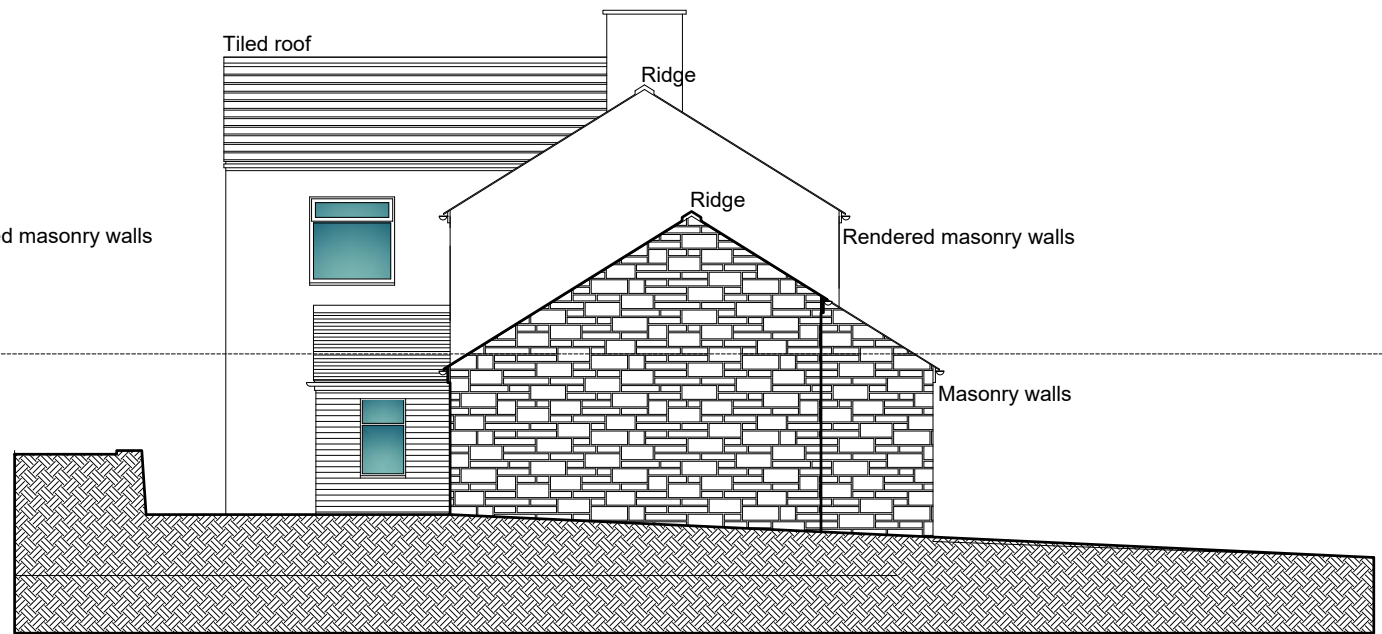


EXISTING SIDE ELEVATION

Rev A. Doors amended to living room internal layout changed, wood burning stove added.


SCALE BAR 1/200 ORIGINAL DRAWING SIZE A3	0.0	2.0	4.0	6.0	8.0	10.0	12.0	14.0	16.0	18.0	20.0 metres	80.0 metres	70.0	60.0	50.0	40.0	30.0	20.0	10.0	0.0	SCALE BAR 1/500
SCALE BAR 1/100	0.0	1.0	2.0	3.0	4.0	5.0	6.0	7.0	8.0	9.0	10.0 metres	80.0 metres	70.0	60.0	50.0	40.0	30.0	20.0	10.0	0.0	SCALE BAR 1/1250
SCALE BAR 1/50	0.0	1.0	2.0	3.0	4.0	5.0 metres															

2 Highcroft Cottage Moss Side Egremont Cumbria CA22 2PA for Scott Robertson Esq.	ALTERATIONS AND EXTENSION	EXISTING ELEVATIONS	Scale: Date: DWG No.	1/100 @ A3 MAR 2024 24/0404/03	REV DATE	Geoffrey Wallace Limited FCSD MCAT Architectural Design and Technology Mobile 07816046756 geoffreywallaceltd@gmail.com
--	------------------------------	---------------------	----------------------------	--------------------------------------	-------------	---

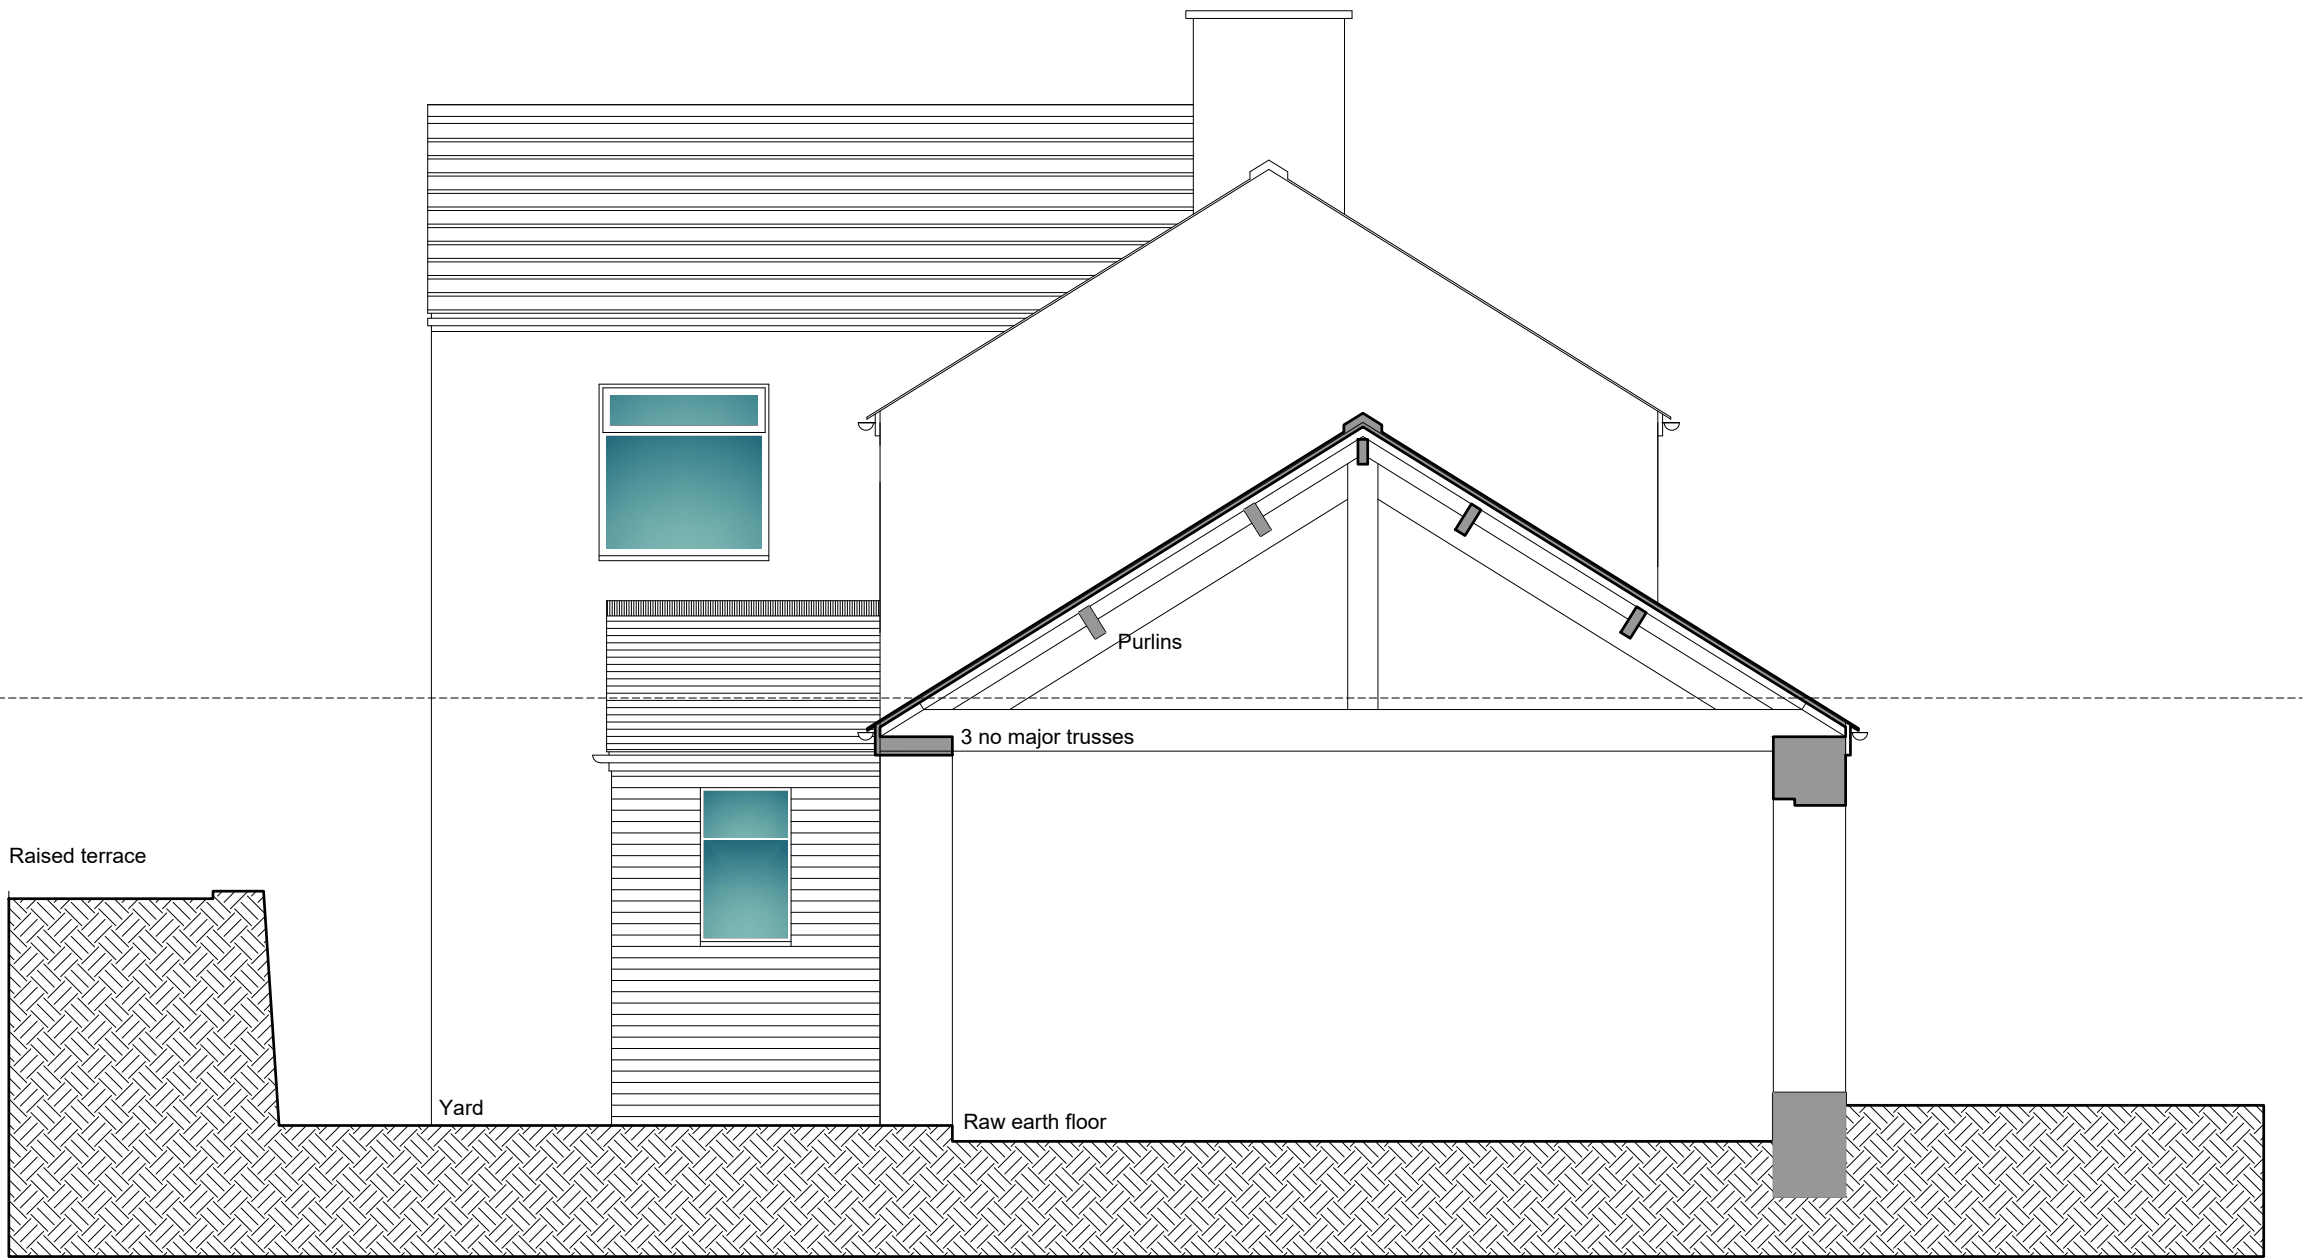

EXISTING SECTIONAL ELEVATION THROUGH STORE


SCALE BAR 1/200 ORIGINAL DRAWING SIZE A3	0.0	2.0	4.0	6.0	8.0	10.0	12.0	14.0	16.0	18.0	20.0 metres		80.0 metres	70.0	60.0	50.0	40.0	30.0	20.0	10.0	0.0	SCALE BAR 1/500
SCALE BAR 1/100	0.0	1.0	2.0	3.0	4.0	5.0	6.0	7.0	8.0	9.0	10.0 metres		800.0 metres	700.0	600.0	500.0	400.0	300.0	200.0	100.0	0.0	SCALE BAR 1/1250
SCALE BAR 1/50	0.0	1.0	2.0	3.0	4.0	5.0	6.0	7.0	8.0	9.0	10.0 metres		800.0 metres	700.0	600.0	500.0	400.0	300.0	200.0	100.0	0.0	SCALE BAR 1/1250
2 Highcroft Cottage Moss Side Egremont Cumbria CA22 2PA for Scott Robertson Esq.			ALTERATIONS AND EXTENSION			EXISTING SECTIONAL ELEVATION			Scale: Date: DWG No.			1/50 @ A3 MAR 2024 24/0404/04			REV DATE			Geoffrey Wallace Limited <small>FCSD MCIAT</small> Architectural Design and Technology Mobile 07816046756 geoffreywallaceltd@gmail.com				

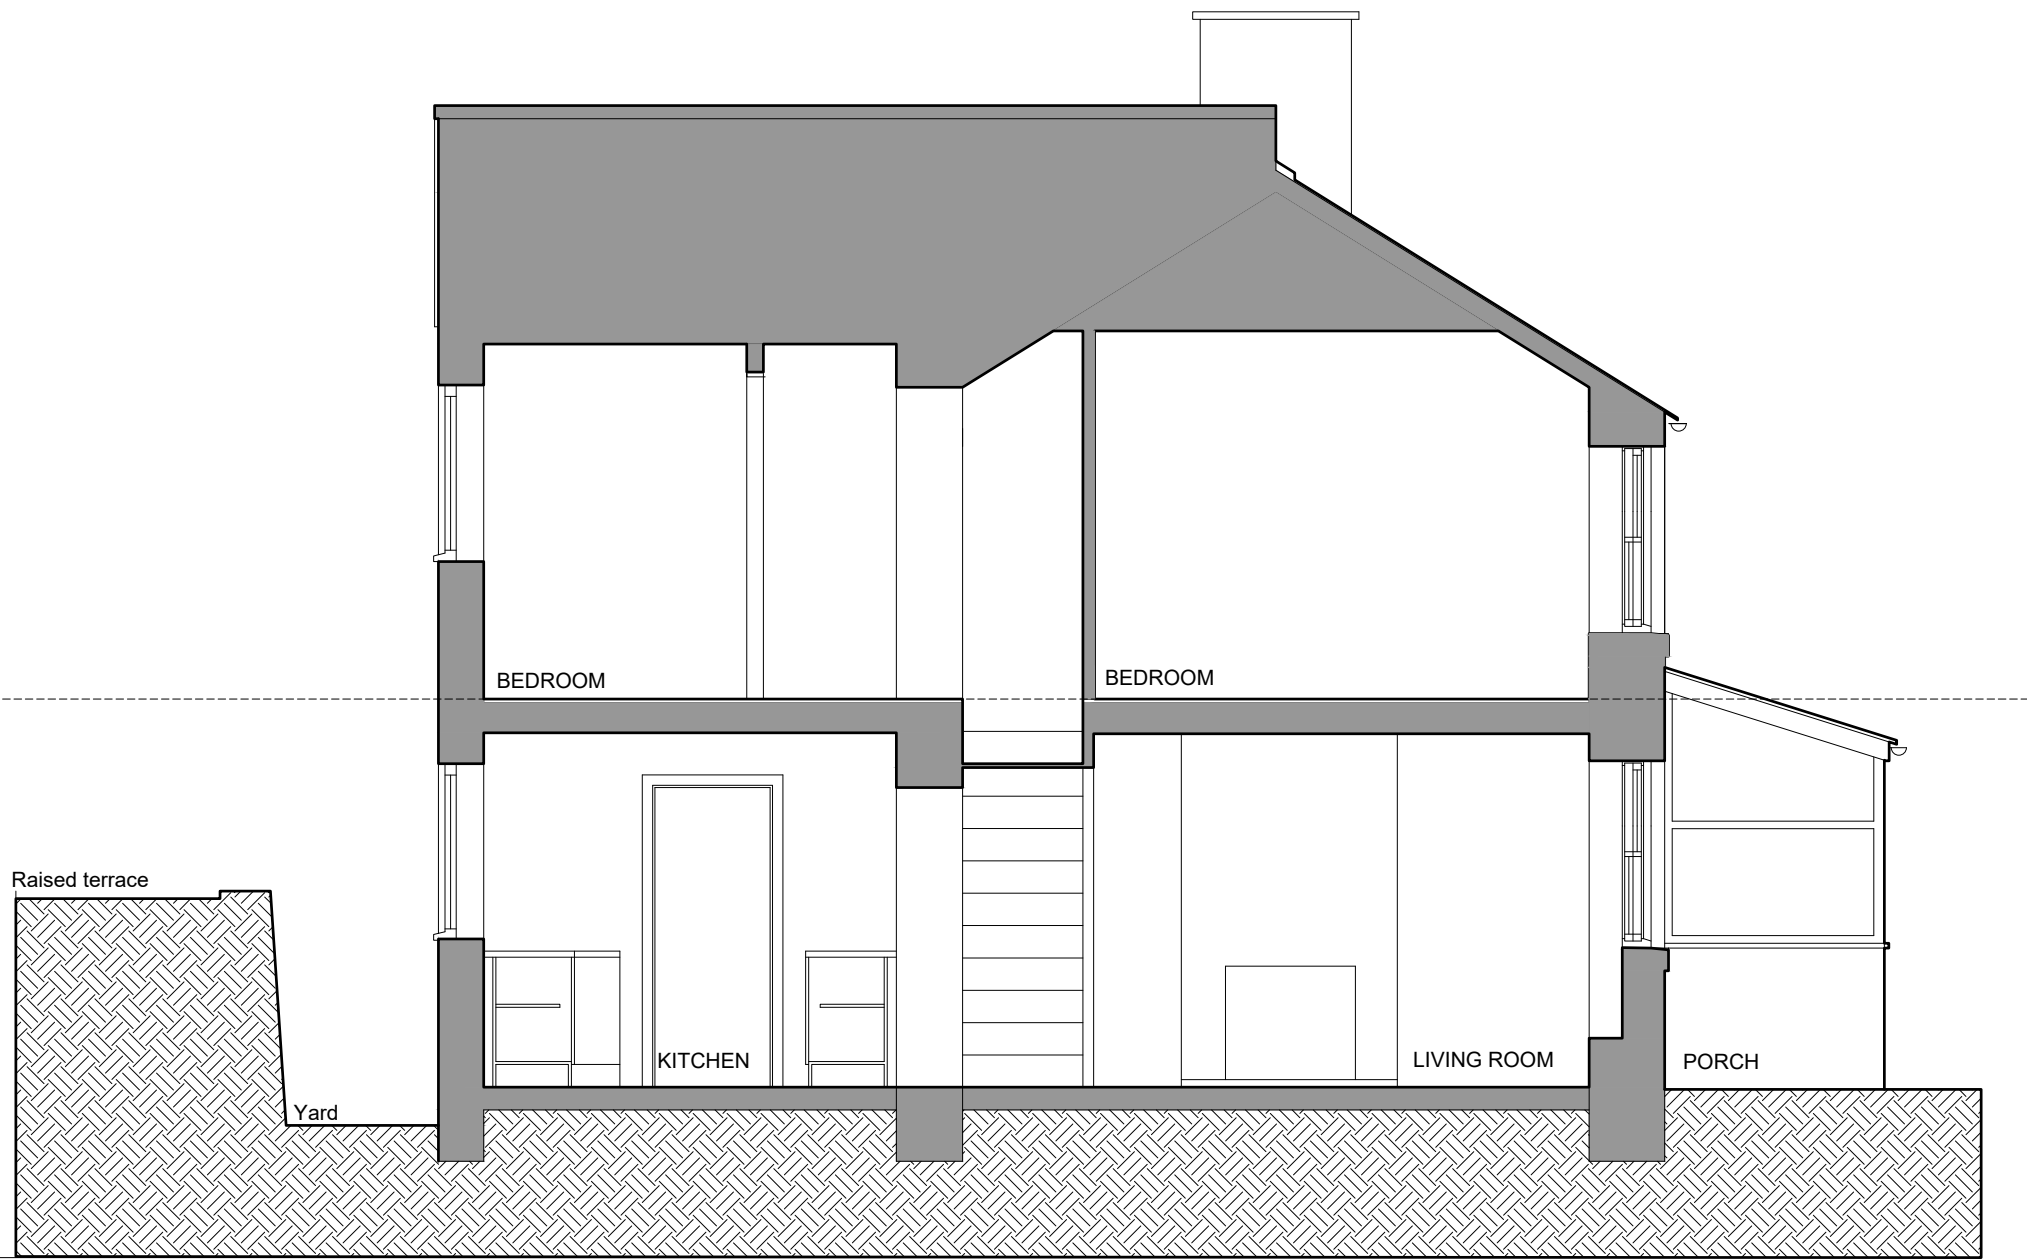

EXISTING SECTIONAL ELEVATION THROUGH HOUSE

SCALE BAR 1/200 ORIGINAL DRAWING SIZE A3	0.0	2.0	4.0	6.0	8.0	10.0	12.0	14.0	16.0	18.0	20.0 metres		80.0 metres	70.0	60.0	50.0	40.0	30.0	20.0	10.0	0.0	SCALE BAR 1/500
SCALE BAR 1/100	0.0	1.0	2.0	3.0	4.0	5.0	6.0	7.0	8.0	9.0	10.0 metres		800.0 metres	700.0	600.0	500.0	400.0	300.0	200.0	100.0	0.0	SCALE BAR 1/1250
SCALE BAR 1/50	0.0	1.0	2.0	3.0	4.0	5.0 metres																


2 Highcroft Cottage Moss Side Egremont Cumbria CA22 2PA for Scott Robertson Esq.	ALTERATIONS AND EXTENSION	EXISTING SECTIONAL ELEVATION	Scale: Date: DWG No.	1/50 @ A3 MAR 2024 24/0404/05	REV DATE	Geoffrey Wallace Limited <small>FCSD MCAT</small> Architectural Design and Technology Mobile 07816046756 geoffreywallaceltd@gmail.com
--	------------------------------	---------------------------------	----------------------------	-------------------------------------	-------------	--

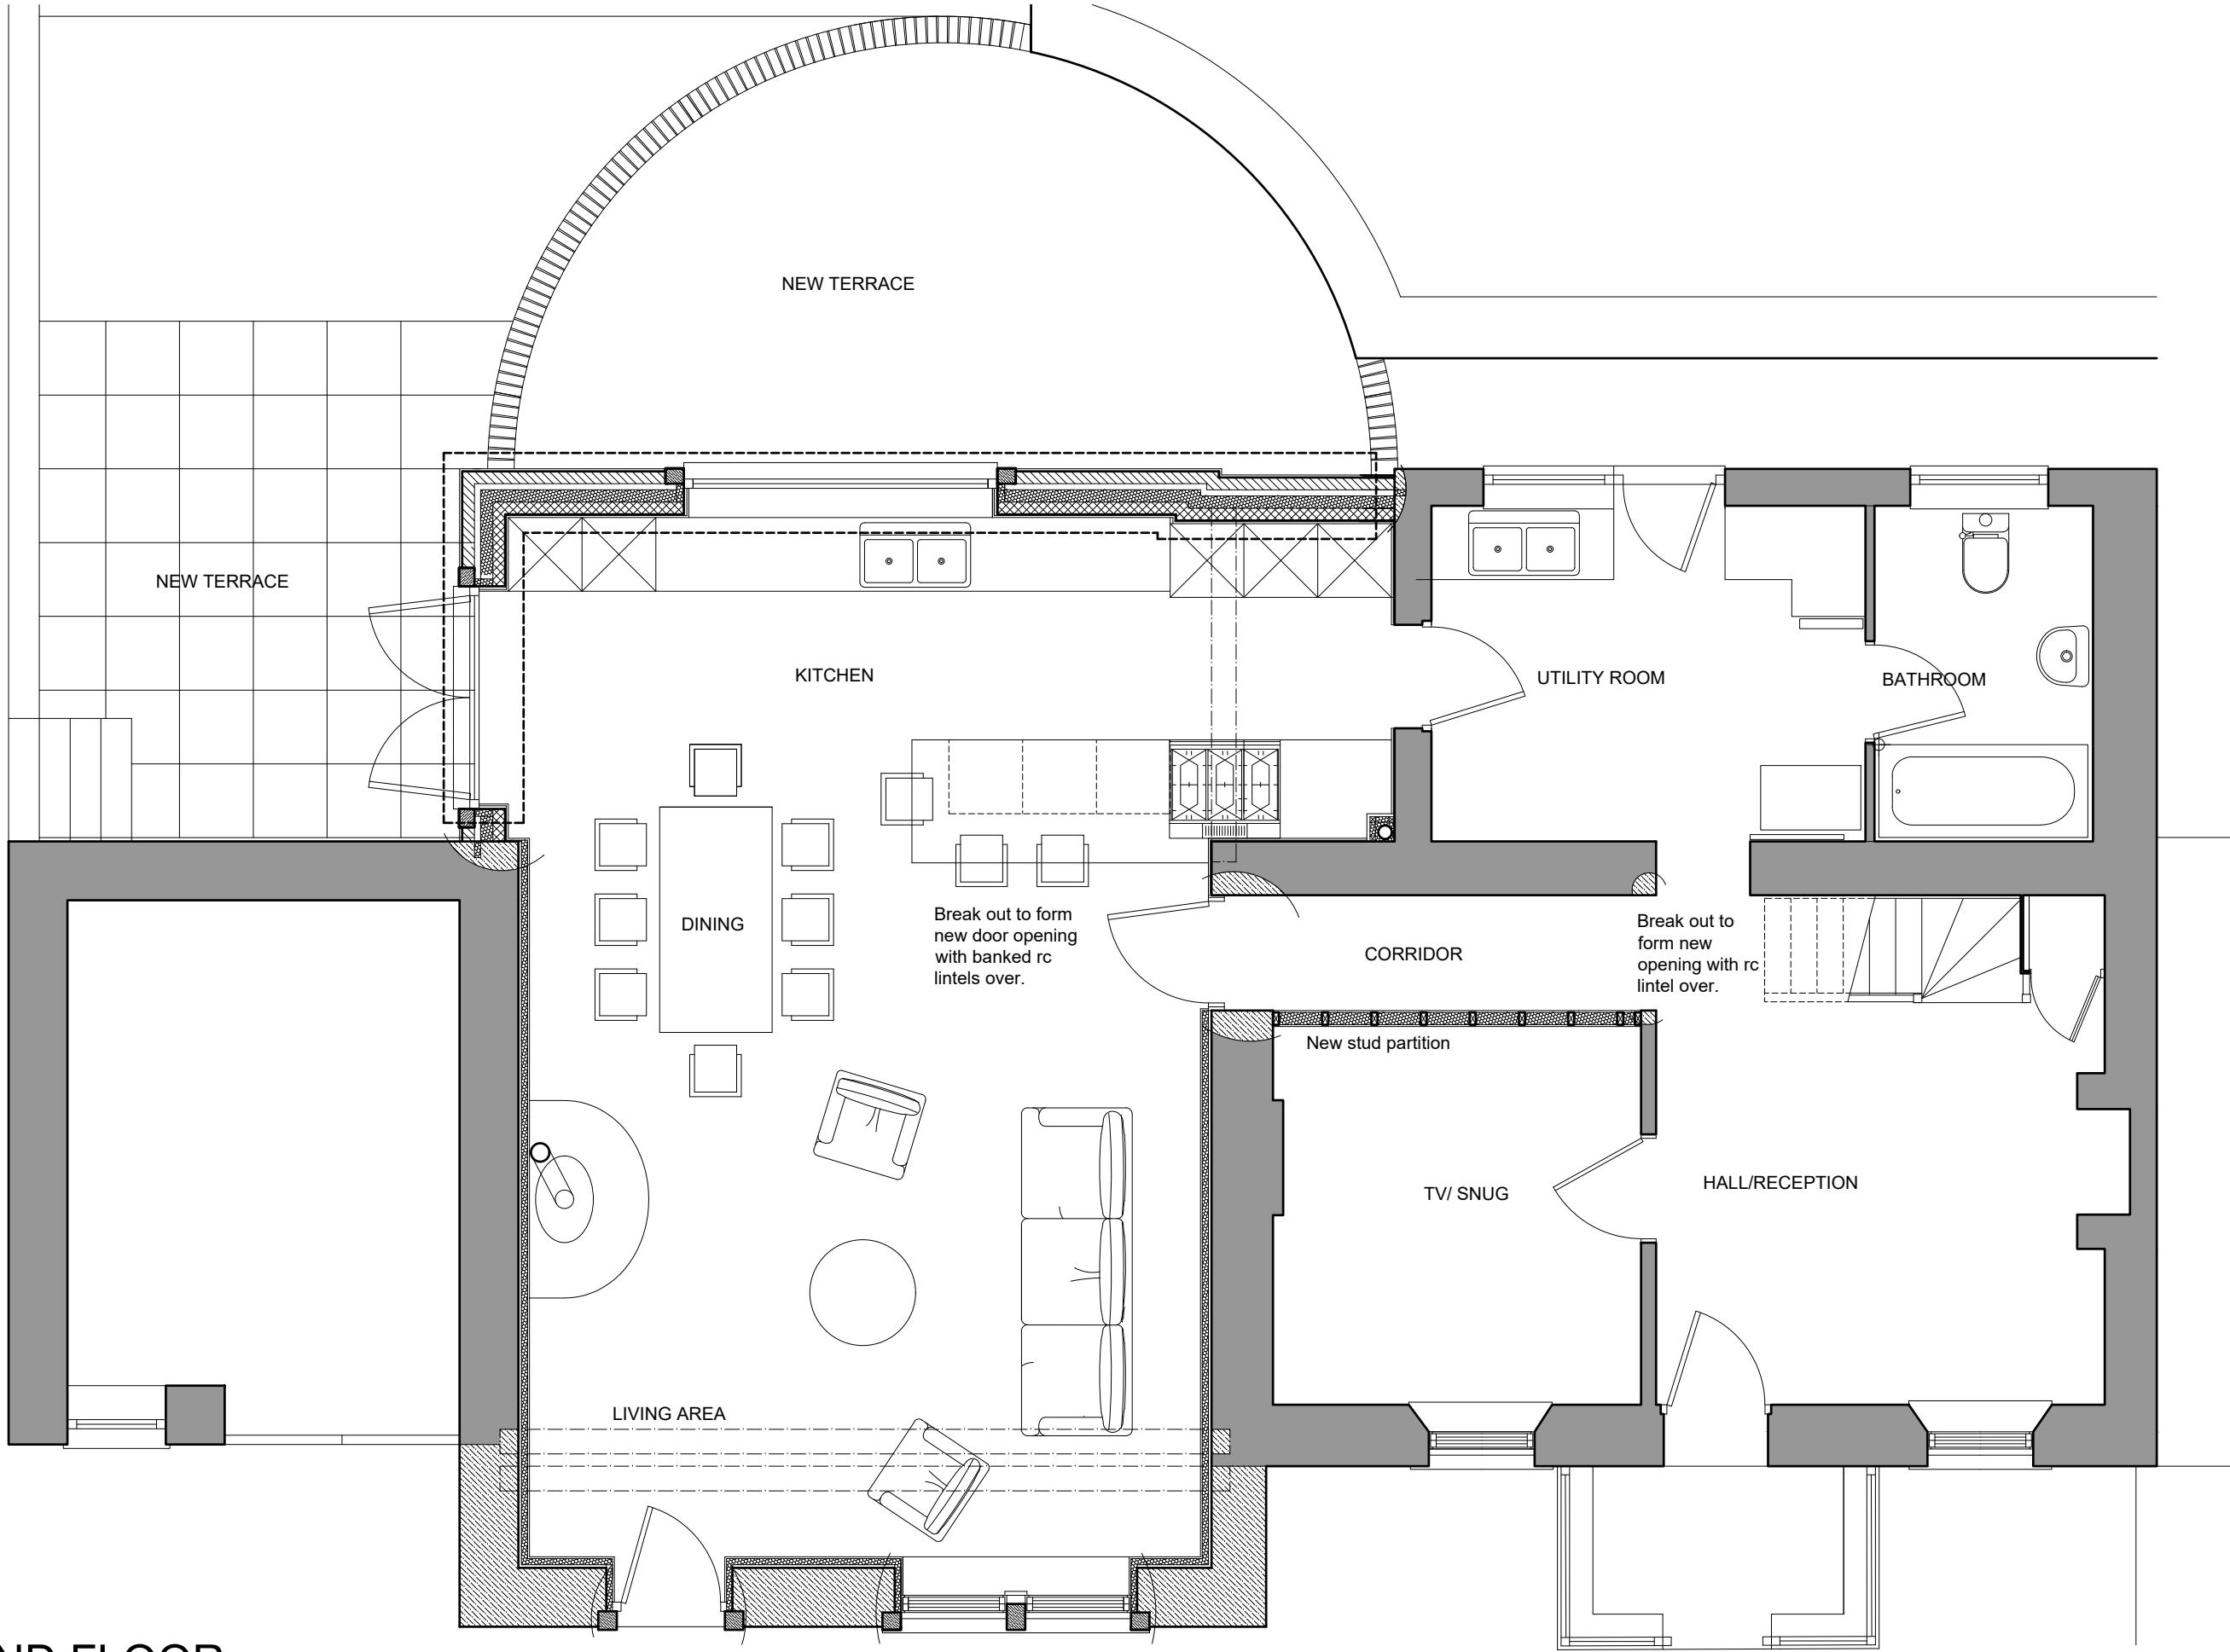

PROPOSED GROUND FLOOR

SCALE BAR 1/200 ORIGINAL DRAWING SIZE A3	0.0	2.0	4.0	6.0	8.0	10.0	12.0	14.0	16.0	18.0	20.0 metres	80.0 metres	70.0	60.0	50.0	40.0	30.0	20.0	10.0	0.0	SCALE BAR 1/500
SCALE BAR 1/100	0.0	1.0	2.0	3.0	4.0	5.0	6.0	7.0	8.0	9.0	10.0 metres	400.0 metres	350.0	300.0	250.0	200.0	150.0	100.0	50.0	0.0	SCALE BAR 1/2500
SCALE BAR 1/50	0.0	1.0	2.0	3.0	4.0	5.0	6.0	7.0	8.0	9.0	10.0 metres	400.0 metres	350.0	300.0	250.0	200.0	150.0	100.0	50.0	0.0	SCALE BAR 1/2500

2 Highcroft Cottage Moss Side Egremont Cumbria CA22 2PA for Scott Robertson Esq.	ALTERATIONS AND EXTENSION	PROPOSED ALTERATIONS AND EXTENSIONS GROUND FLOOR PLAN	Scale: Date: DWG No.	1/50 @ A3 MAR 2024 24/0404/06	REV DATE	Geoffrey Wallace Limited FCSD MCIAT Architectural Design and Technology Mobile 07816046756 geoffreywallaceltd@gmail.com
--	------------------------------	---	----------------------------	-------------------------------------	-------------	--

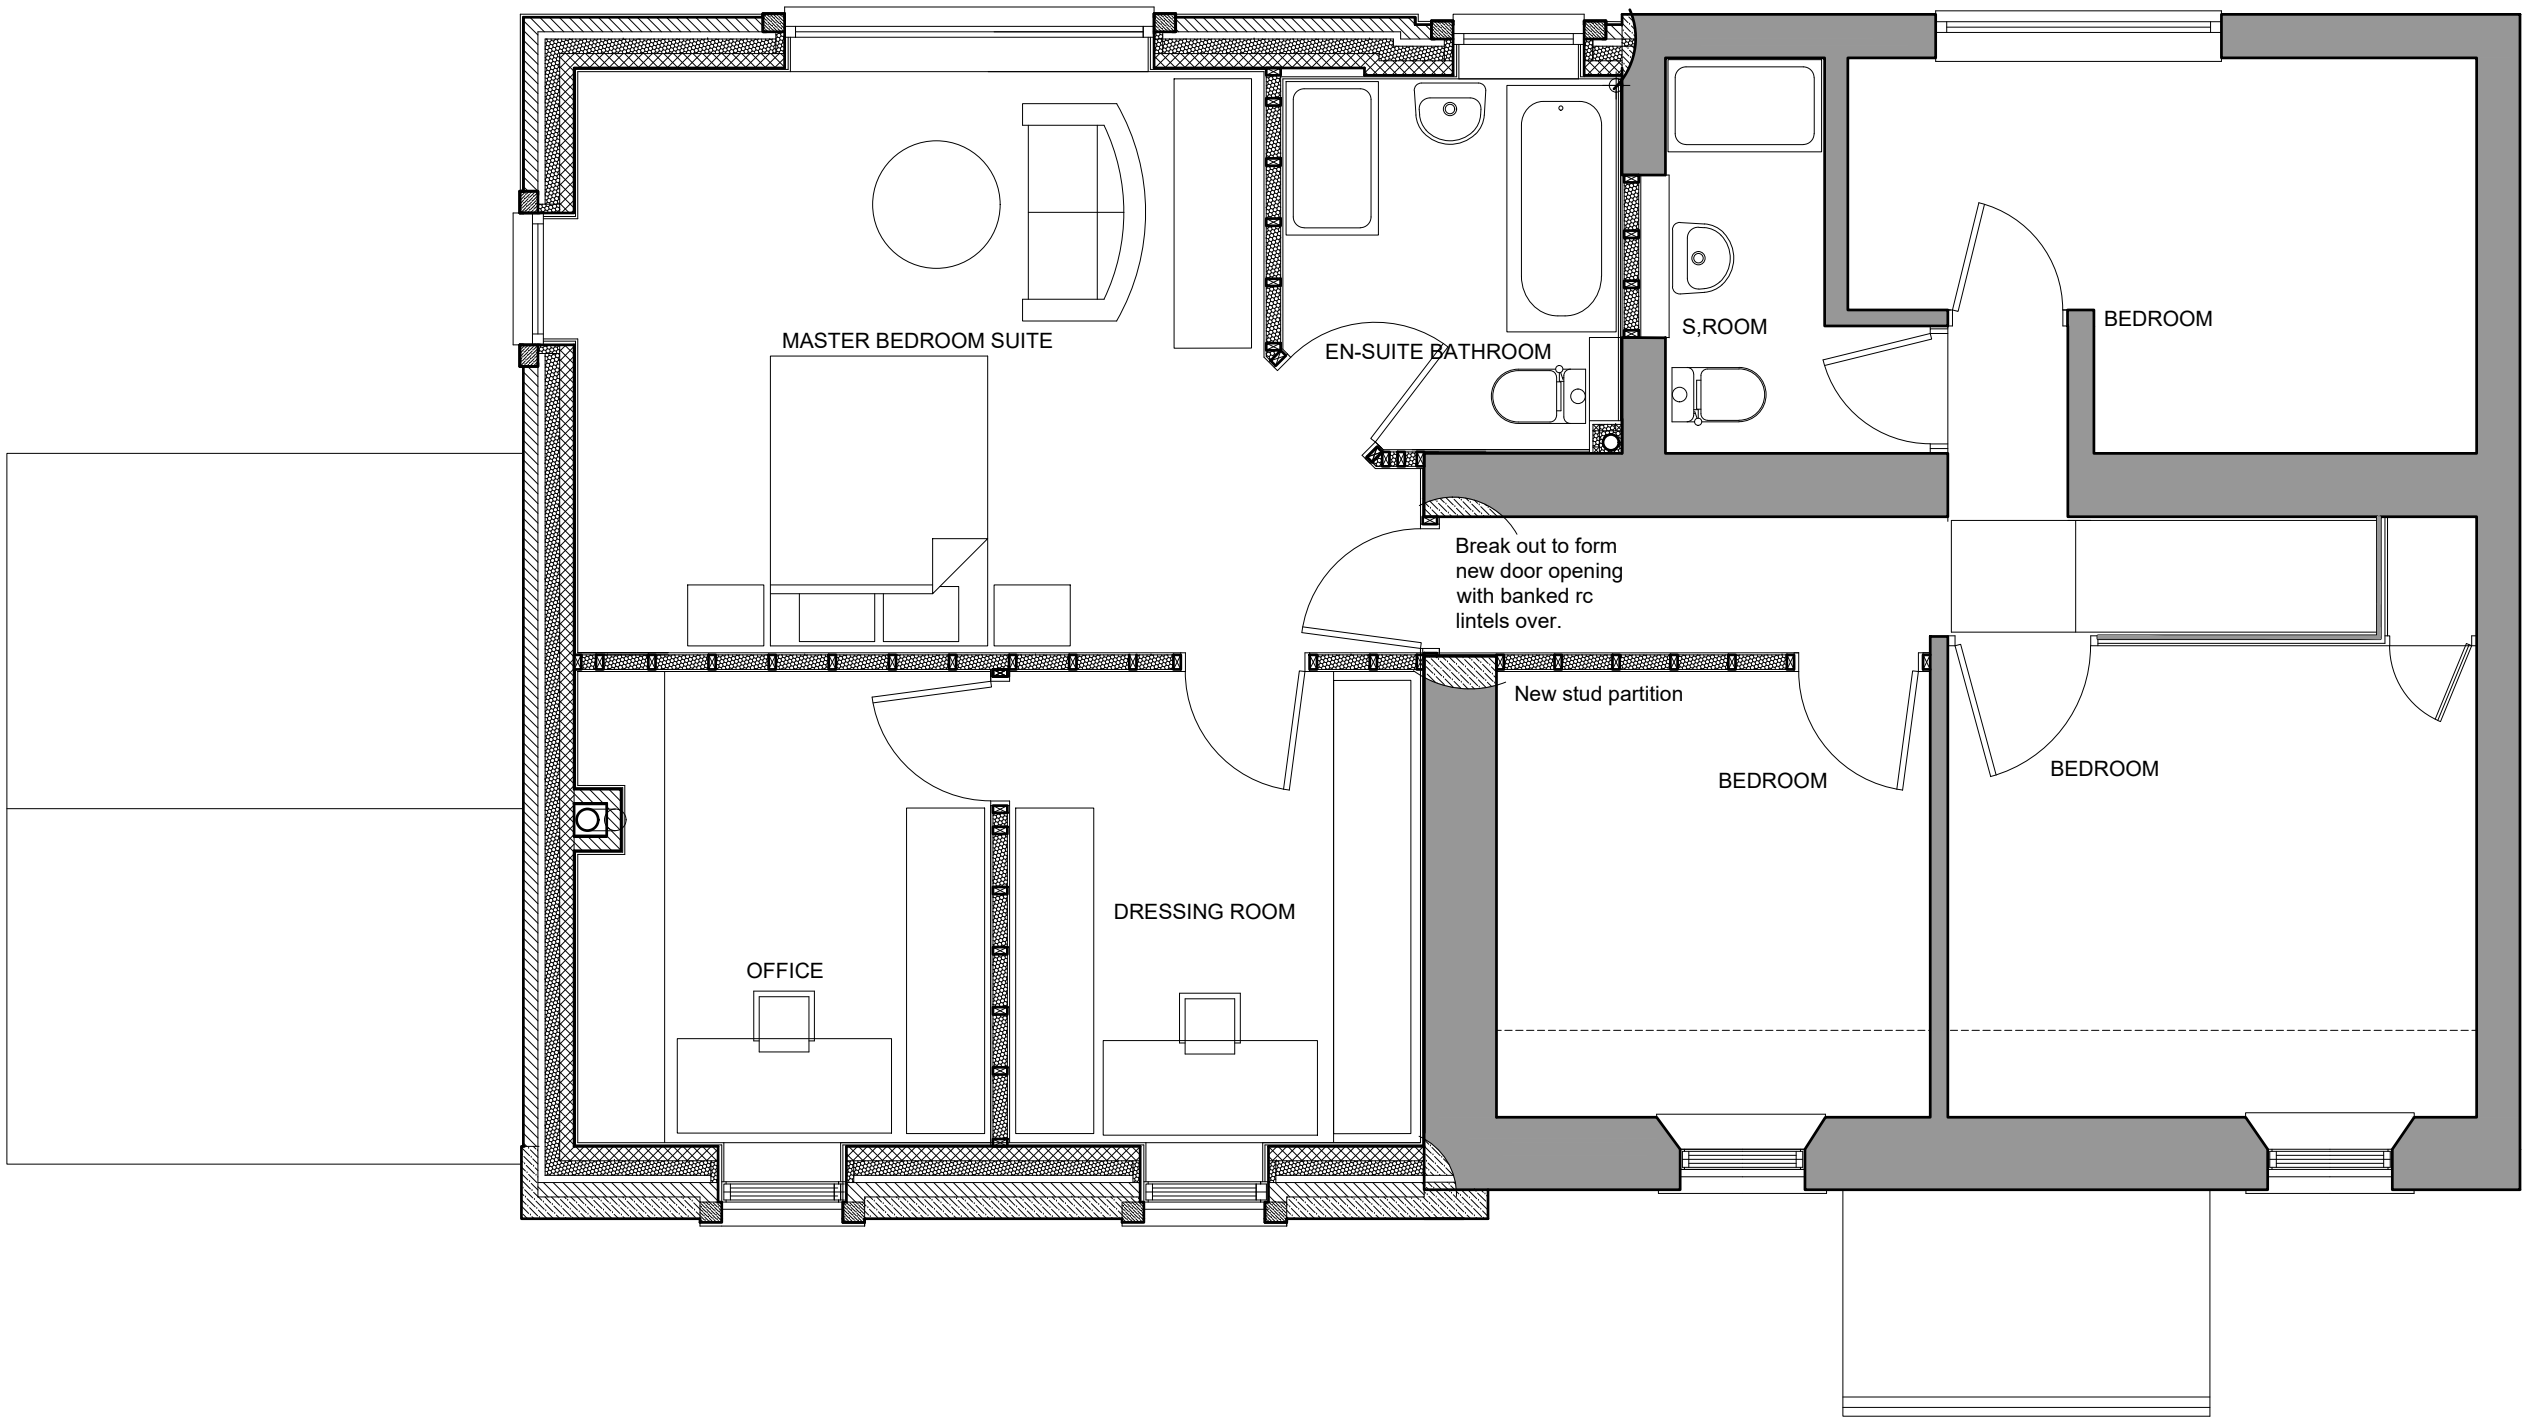


PROPOSED FIRST FLOOR

SCALE BAR 1/200 ORIGINAL DRAWING SIZE A3	0.0	2.0	4.0	6.0	8.0	10.0	12.0	14.0	16.0	18.0	20.0 metres		80.0 metres	70.0	60.0	50.0	40.0	30.0	20.0	10.0	0.0	SCALE BAR 1/500
SCALE BAR 1/100	0.0	1.0	2.0	3.0	4.0	5.0	6.0	7.0	8.0	9.0	10.0 metres		400.0 metres	350.0	300.0	250.0	200.0	150.0	100.0	50.0	0.0	SCALE BAR 1/2500
SCALE BAR 1/50	0.0		1.0		2.0		3.0		4.0		5.0 metres											
2 Highcroft Cottage Moss Side Egremont Cumbria CA22 2PA for Scott Robertson Esq.				ALTERATIONS AND EXTENSION				PROPOSED ALTERATIONS AND EXTENSIONS FIRST FLOOR PLAN				Scale: Date: DWG No.		1/50 @ A3 MAR 2024 24/0404/07		REV DATE		Geoffrey Wallace Limited <small>FCSD MCIAT</small> Architectural Design and Technology Mobile 07816046756 geoffreywallaceltd@gmail.com				



PROPOSED FRONT ELEVATION


SCALE BAR 1/200 ORIGINAL DRAWING SIZE A3	0.0	2.0	4.0	6.0	8.0	10.0	12.0	14.0	16.0	18.0	20.0 metres		80.0 metres	70.0	60.0	50.0	40.0	30.0	20.0	10.0	0.0	SCALE BAR 1/500
SCALE BAR 1/100	0.0	1.0	2.0	3.0	4.0	5.0	6.0	7.0	8.0	9.0	10.0 metres		400.0 metres	350.0	300.0	250.0	200.0	150.0	100.0	50.0	0.0	SCALE BAR 1/2500
SCALE BAR 1/50	0.0		1.0		2.0		3.0		4.0		5.0 metres											
2 Highcroft Cottage Moss Side Egremont Cumbria CA22 2PA for Scott Robertson Esq.					ALTERATIONS AND EXTENSION					PROPOSED ALTERATIONS AND EXTENSIONS FRONT ELEVATION					Scale: Date: DWG No.	1/50 @ A3 MAR 2024 24/0404/08	REV DATE		Geoffrey Wallace Limited FCSD MCAT Architectural Design and Technology Mobile 07816046756 geoffreywallaceltd@gmail.com			

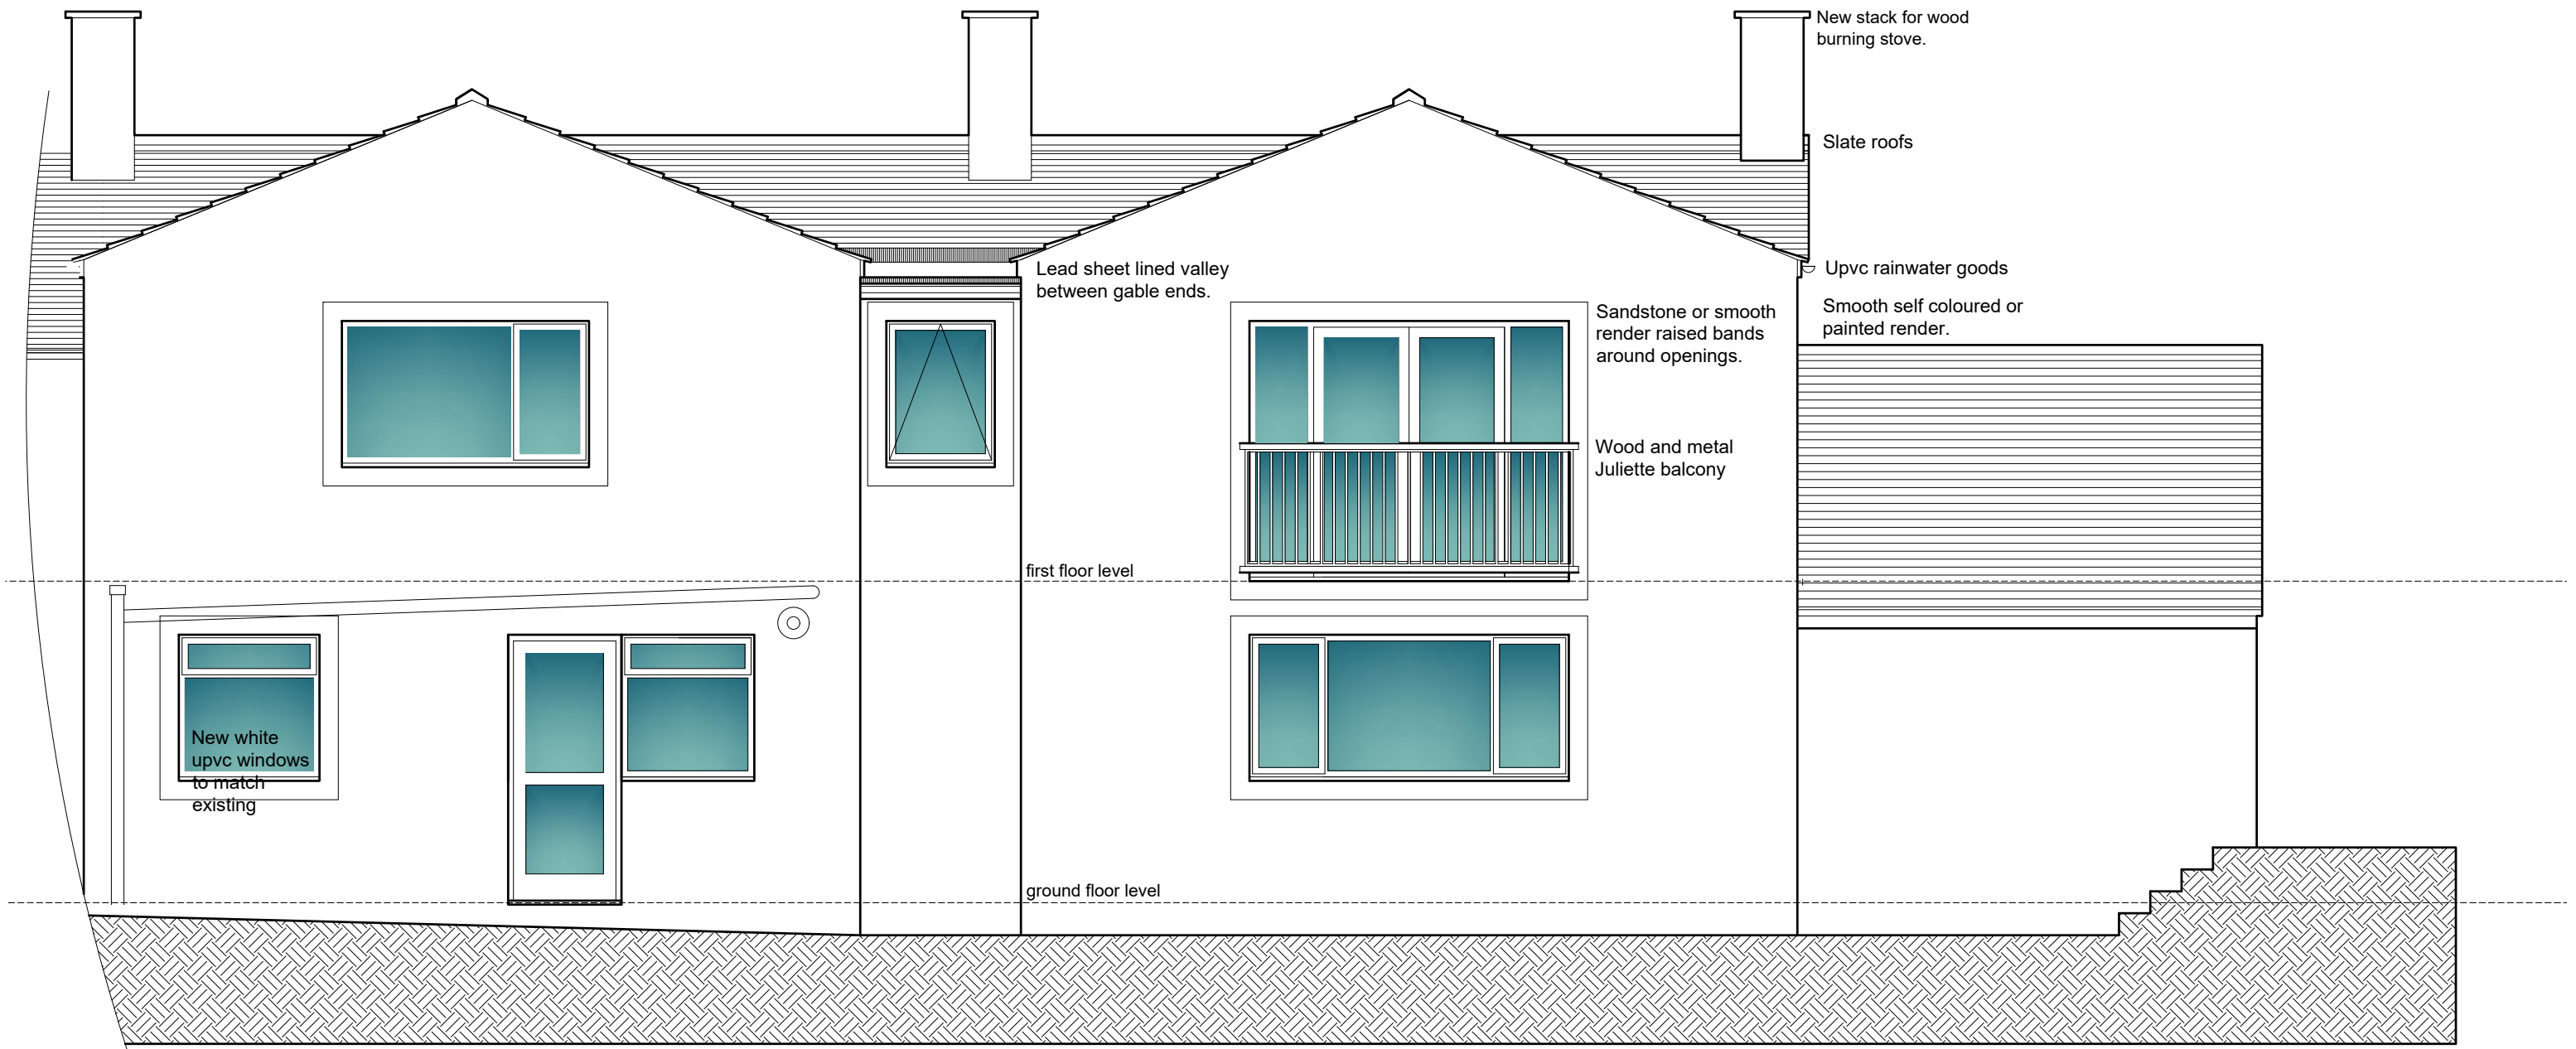

PROPOSED REAR ELEVATION


Masonry clad cavity walls

SCALE BAR 1/200 ORIGINAL DRAWING SIZE A3	0.0	2.0	4.0	6.0	8.0	10.0	12.0	14.0	16.0	18.0	20.0 metres		80.0 metres	70.0	60.0	50.0	40.0	30.0	20.0	10.0	0.0	SCALE BAR 1/500
SCALE BAR 1/100	0.0	1.0	2.0	3.0	4.0	5.0	6.0	7.0	8.0	9.0	10.0 metres		400.0 metres	350.0	300.0	250.0	200.0	150.0	100.0	50.0	0.0	SCALE BAR 1/2500
SCALE BAR 1/50	0.0		1.0		2.0		3.0		4.0		5.0 metres											
2 Highcroft Cottage Moss Side Egremont Cumbria CA22 2PA for Scott Robertson Esq.				ALTERATIONS AND EXTENSION				PROPOSED REAR ELEVATION				Scale: Date: DWG No.		1/50 @ A3 MAR 2024 24/0404/09		REV DATE		Geoffrey Wallace Limited <small>FCSD MCIAAT</small> Architectural Design and Technology Mobile 07816046756 geoffreywallaceltd@gmail.com				

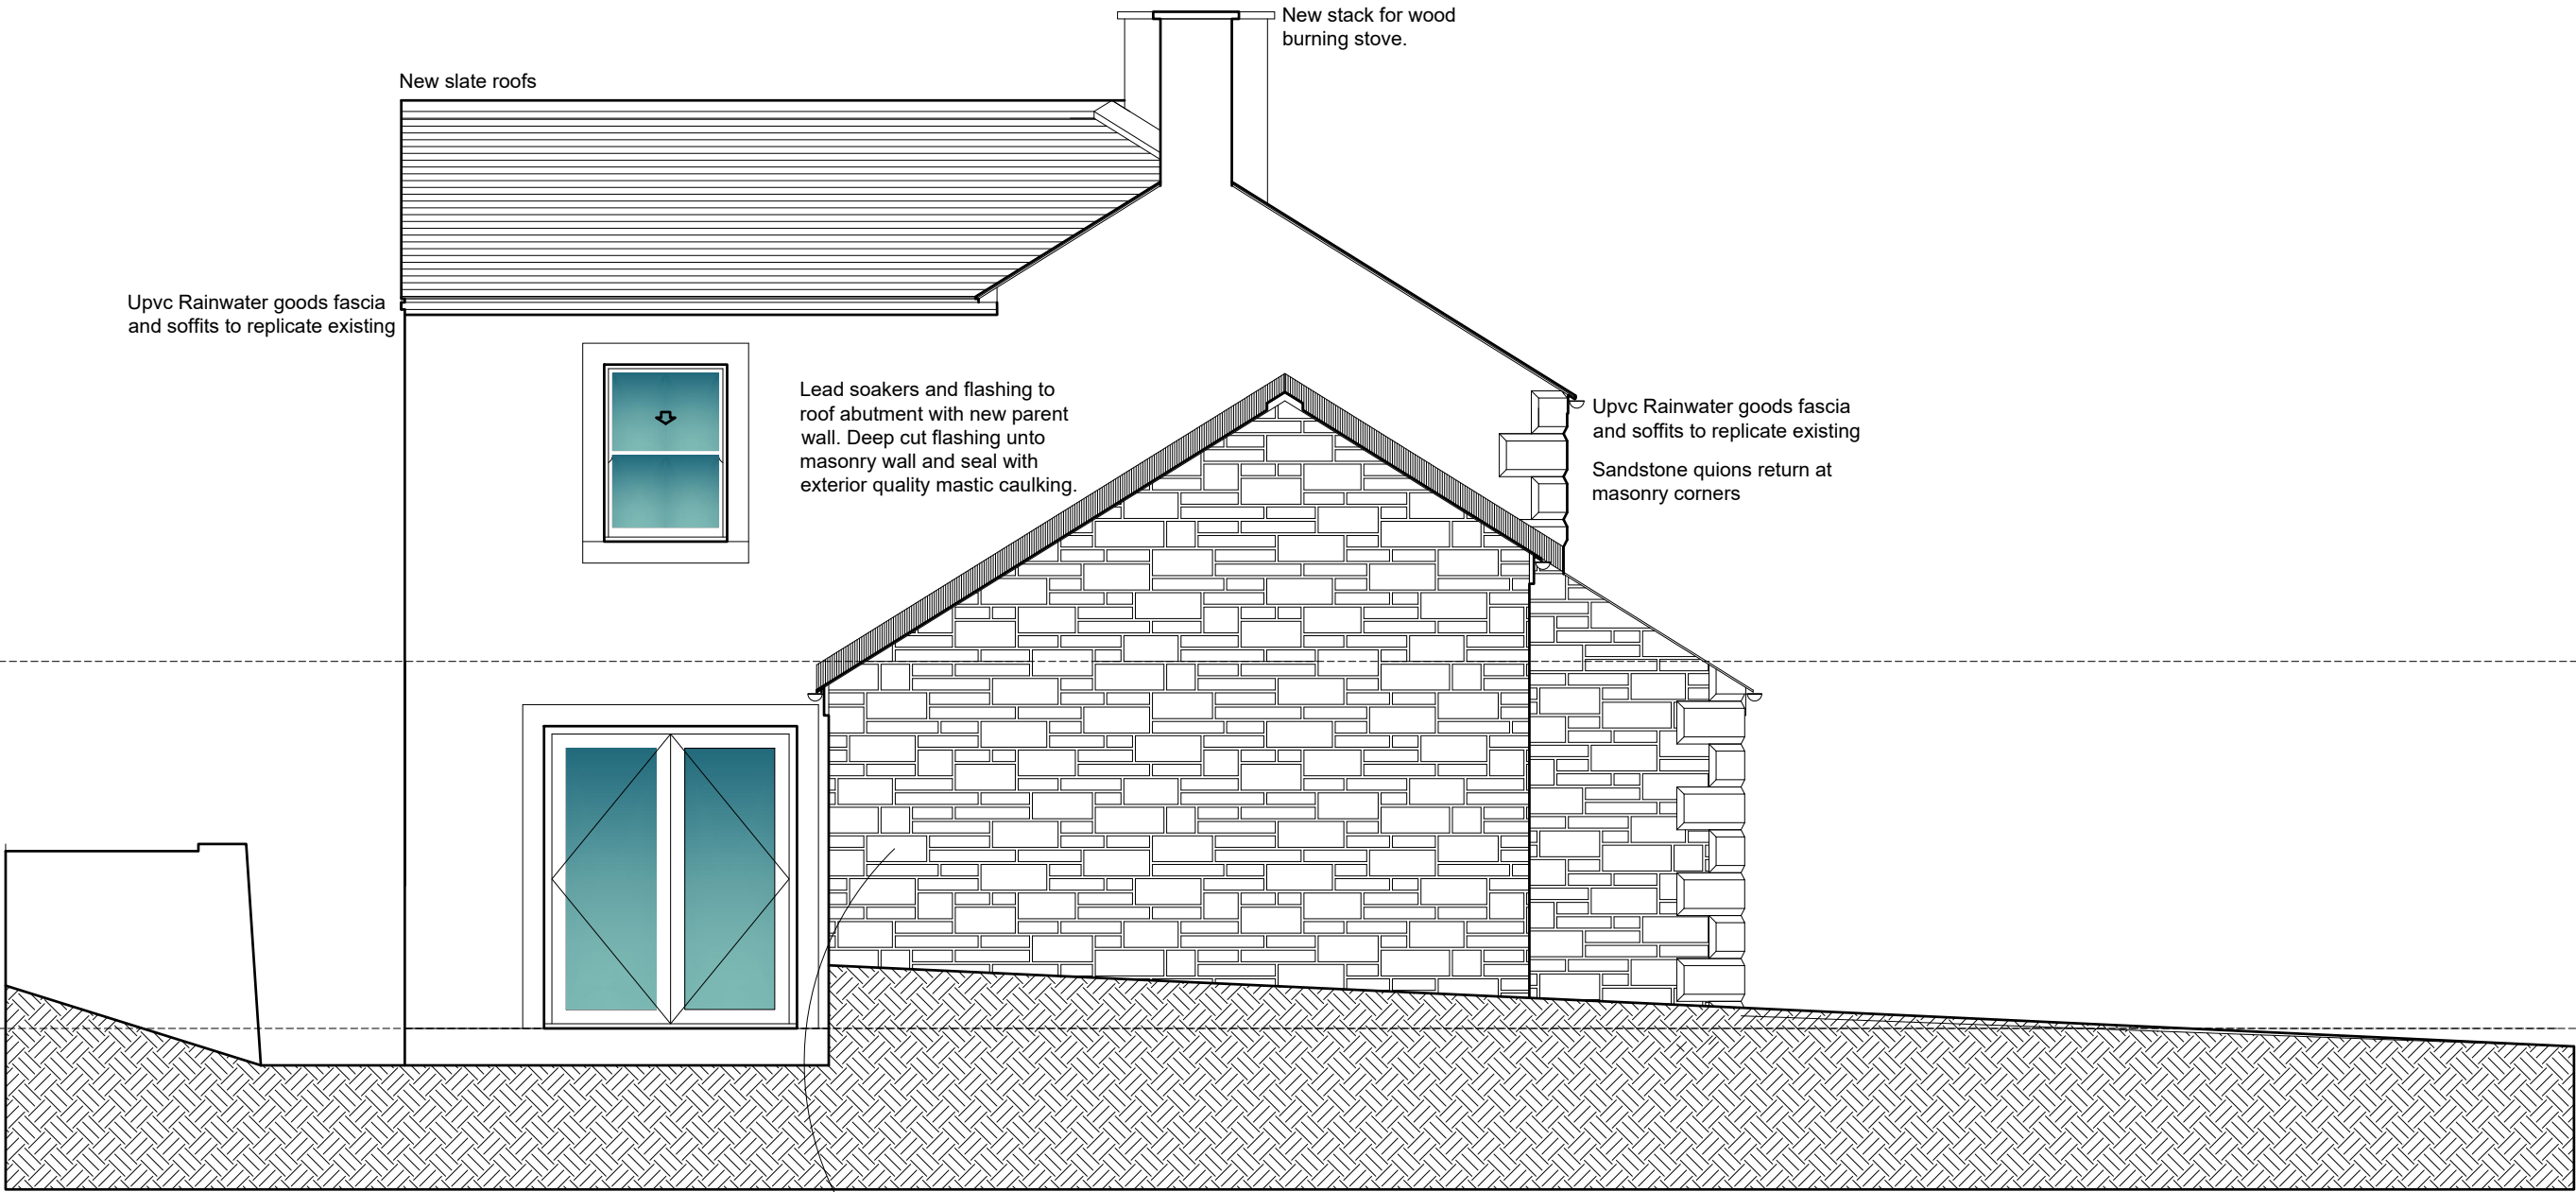

PROPOSED END ELEVATION

SCALE BAR 1/200 ORIGINAL DRAWING SIZE A3	0.0	0.2	.04	0.6	0.8	1.0	1.2	1.4	1.6	1.8	2.0 metres		80.0 metres	70.0	60.0	50.0	40.0	30.0	20.0	10.0	0.0	SCALE BAR 1/500
SCALE BAR 1/100	0.0	1.0	2.0	3.0	4.0	5.0	6.0	7.0	8.0	9.0	10.0 metres		400.0 metres	350.0	300.0	250.0	200.0	150.0	100.0	50.0	0.0	SCALE BAR 1/2500
SCALE BAR 1/50	0.0		1.0		2.0		3.0		4.0		5.0 metres											
2 Highcroft Cottage Moss Side Egremont Cumbria CA22 2PA for Scott Robertson Esq.					ALTERATIONS AND EXTENSION					PROPOSED END ELEVATION					Scale: Date: DWG No.	1/50 @ A3 MAR 2024 24/0404/010	REV DATE	Geoffrey Wallace Limited <small>FCSD MCIAT</small> Architectural Design and Technology Mobile 07816046756 geoffreywallaceltd@gmail.com				

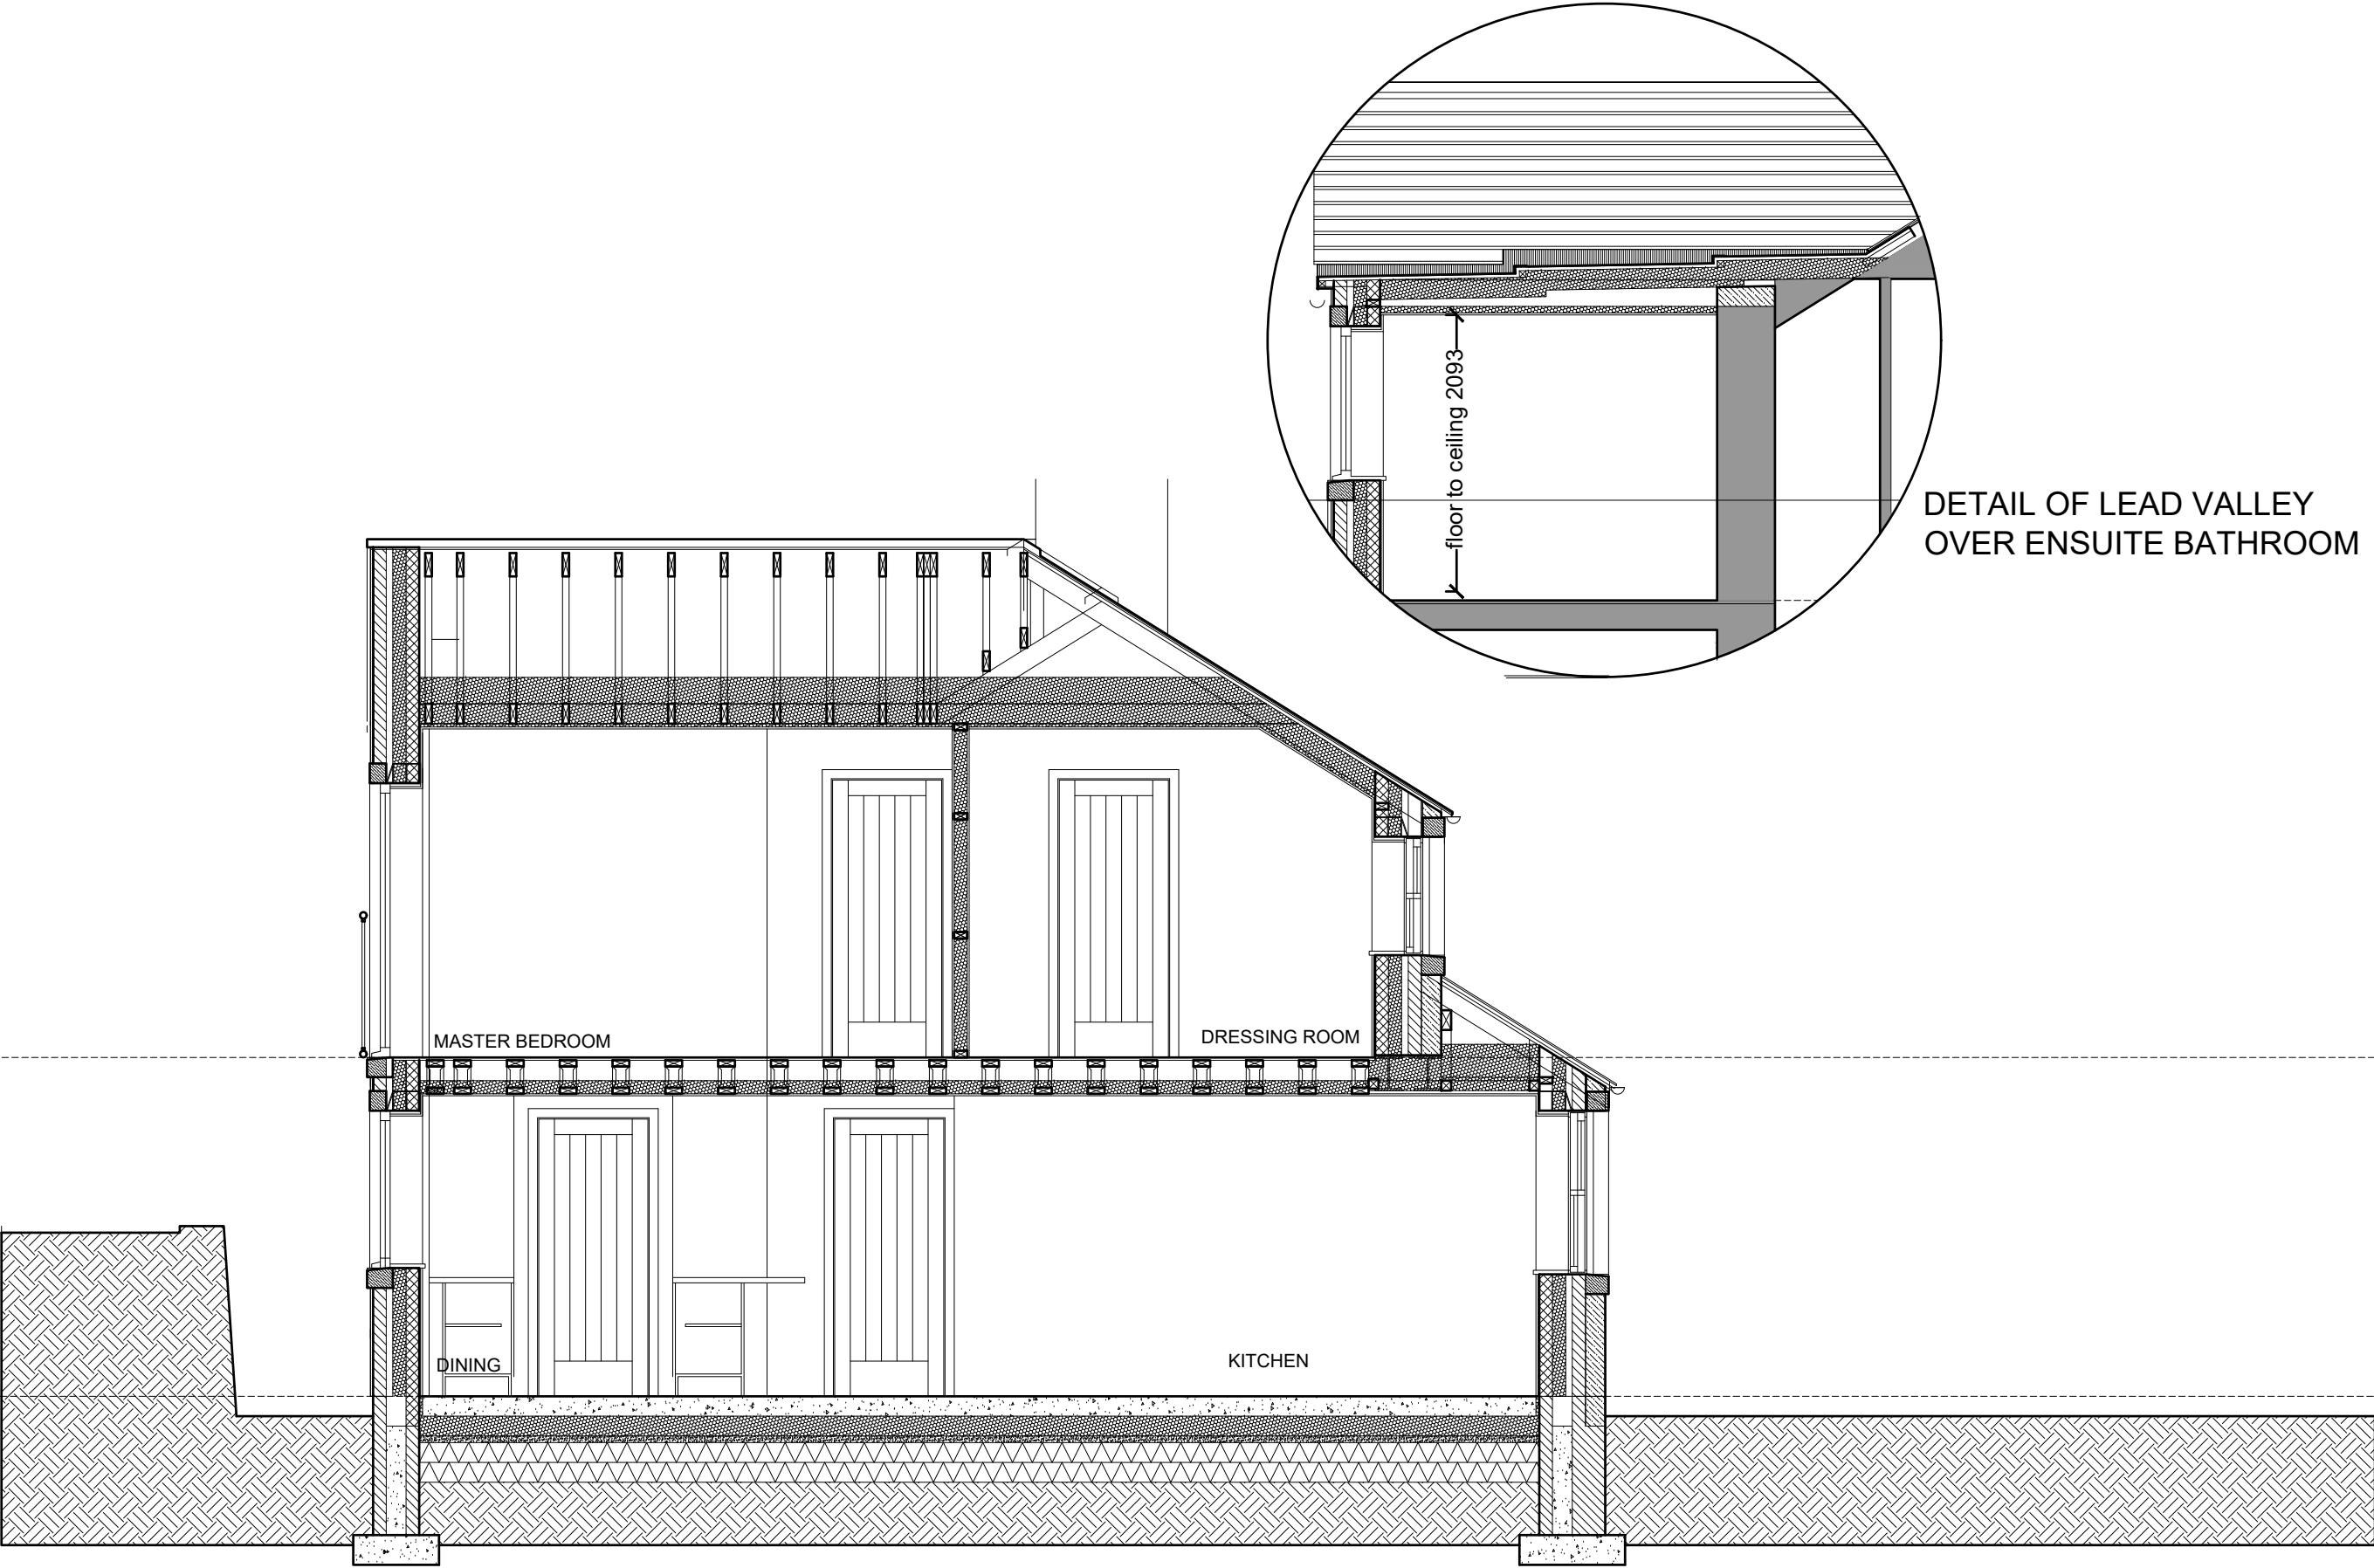


PROPOSED SECTION

Rev A. Doors amended to living room internal layout changed, wood burning stove added.

SCALE BAR 1/200 ORIGINAL DRAWING SIZE A3	0.0	0.2	0.4	0.6	0.8	1.0	1.2	1.4	1.6	1.8	2.0 metres		80.0 metres	70.0	60.0	50.0	40.0	30.0	20.0	10.0	0.0	SCALE BAR 1/500
SCALE BAR 1/100	0.0	1.0	2.0	3.0	4.0	5.0	6.0	7.0	8.0	9.0	10.0 metres		400.0 metres	350.0	300.0	250.0	200.0	150.0	100.0	50.0	0.0	SCALE BAR 1/2500
SCALE BAR 1/50	0.0	1.0	2.0	3.0	4.0	5.0	6.0	7.0	8.0	9.0	10.0 metres		400.0 metres	350.0	300.0	250.0	200.0	150.0	100.0	50.0	0.0	SCALE BAR 1/2500

2 Highcroft Cottage Moss Side Egremont Cumbria CA22 2PA for Scott Robertson Esq.	ALTERATIONS AND EXTENSION	PROPOSED SECTIONAL ELEVATION	Scale: Date: DWG No.	1/50 @ A3 MAR 2024 24/0404/011	REV DATE	Geoffrey Wallace Limited FCSD MCAT Architectural Design and Technology Mobile 07816046756 geoffreywallaceltd@gmail.com
--	------------------------------	---------------------------------	----------------------------	--------------------------------------	-------------	---

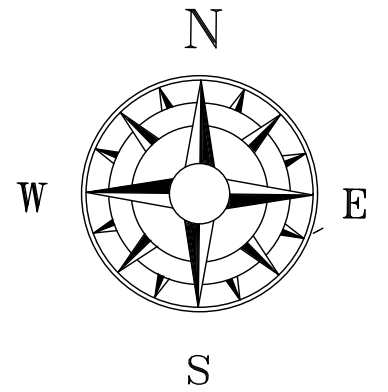

SCALE BAR 1/200 ORIGINAL DRAWING SIZE A3	0.0	2.0	4.0	6.0	8.0	10.0	12.0	14.0	16.0	18.0	20.0 metres	80.0 metres	70.0	60.0	50.0	40.0	30.0	20.0	10.0	0.0	SCALE BAR 1/500
SCALE BAR 1/100	0.0	1.0	2.0	3.0	4.0	5.0	6.0	7.0	8.0	9.0	10.0 metres	800.0 metres	700.0	600.0	500.0	400.0	300.0	200.0	100.0	0.0	SCALE BAR 1/1250
SCALE BAR 1/50	0.0	10.0	20.0	30.0	40.0	50.0 metres															

2 Highcroft Cottage Moss Side Egremont Cumbria CA22 2PA for Scott Robertson Esq.	ALTERATIONS AND EXTENSION	PROPOSED BLOCK PLAN PLAN	Scale: Date: DWG No.	1/500 @ A3 MAR 2024 24/0404/011	REV DATE	Geoffrey Wallace Limited <small>FCSD MCIAT</small> Architectural Design and Technology Mobile 07816046756 geoffreywallaceltd@gmail.com
--	------------------------------	-----------------------------	----------------------------	---------------------------------------	-------------	---