

LOCATION PLAN 1/2500 Scale

BLOCK PLAN

SCALE BAR 1/200 ORIGINAL DRAWING SIZE A3	0.0	2.0	4.0	6.0	8.0	10.0	12.0	14.0	16.0	18.0	20.0 metres	80.0 metres	70.0	60.0	50.0	40.0	30.0	20.0	10.0	0.0	SCALE BAR 1/500
SCALE BAR 1/100	0.0	1.0	2.0	3.0	4.0	5.0	6.0	7.0	8.0	9.0	10.0 metres	800.0 metres	700.0	600.0	500.0	400.0	300.0	200.0	100.0	0.0	SCALE BAR 1/1250
SCALE BAR 1/50	0.0	1.0	2.0	3.0	4.0	5.0	6.0	7.0	8.0	9.0	10.0 metres	800.0 metres	700.0	600.0	500.0	400.0	300.0	200.0	100.0	0.0	

IVY COTTAGE AND ADJACENT GARDEN
 LONSDALE PLACE WHITEHAVEN CUMBRIA
 CA28 6DX FOR MR. MIKE GRAHAM


NEW GARAGES AND GYM
 SHOWER ROOM AND HOME
 OFFICE.

EXISTING BLOCK PLAN &
 LOCATION PLAN

Scale: 1/200 @ A3
 Date: MAY 2024
 DWG No. 24/0405/01

REV DATE

Geoffrey Wallace Limited FCSD MCIAT
 Architectural Design and Technology
 Mobile 07816046756
 geoffreywallaceltd@gmail.com

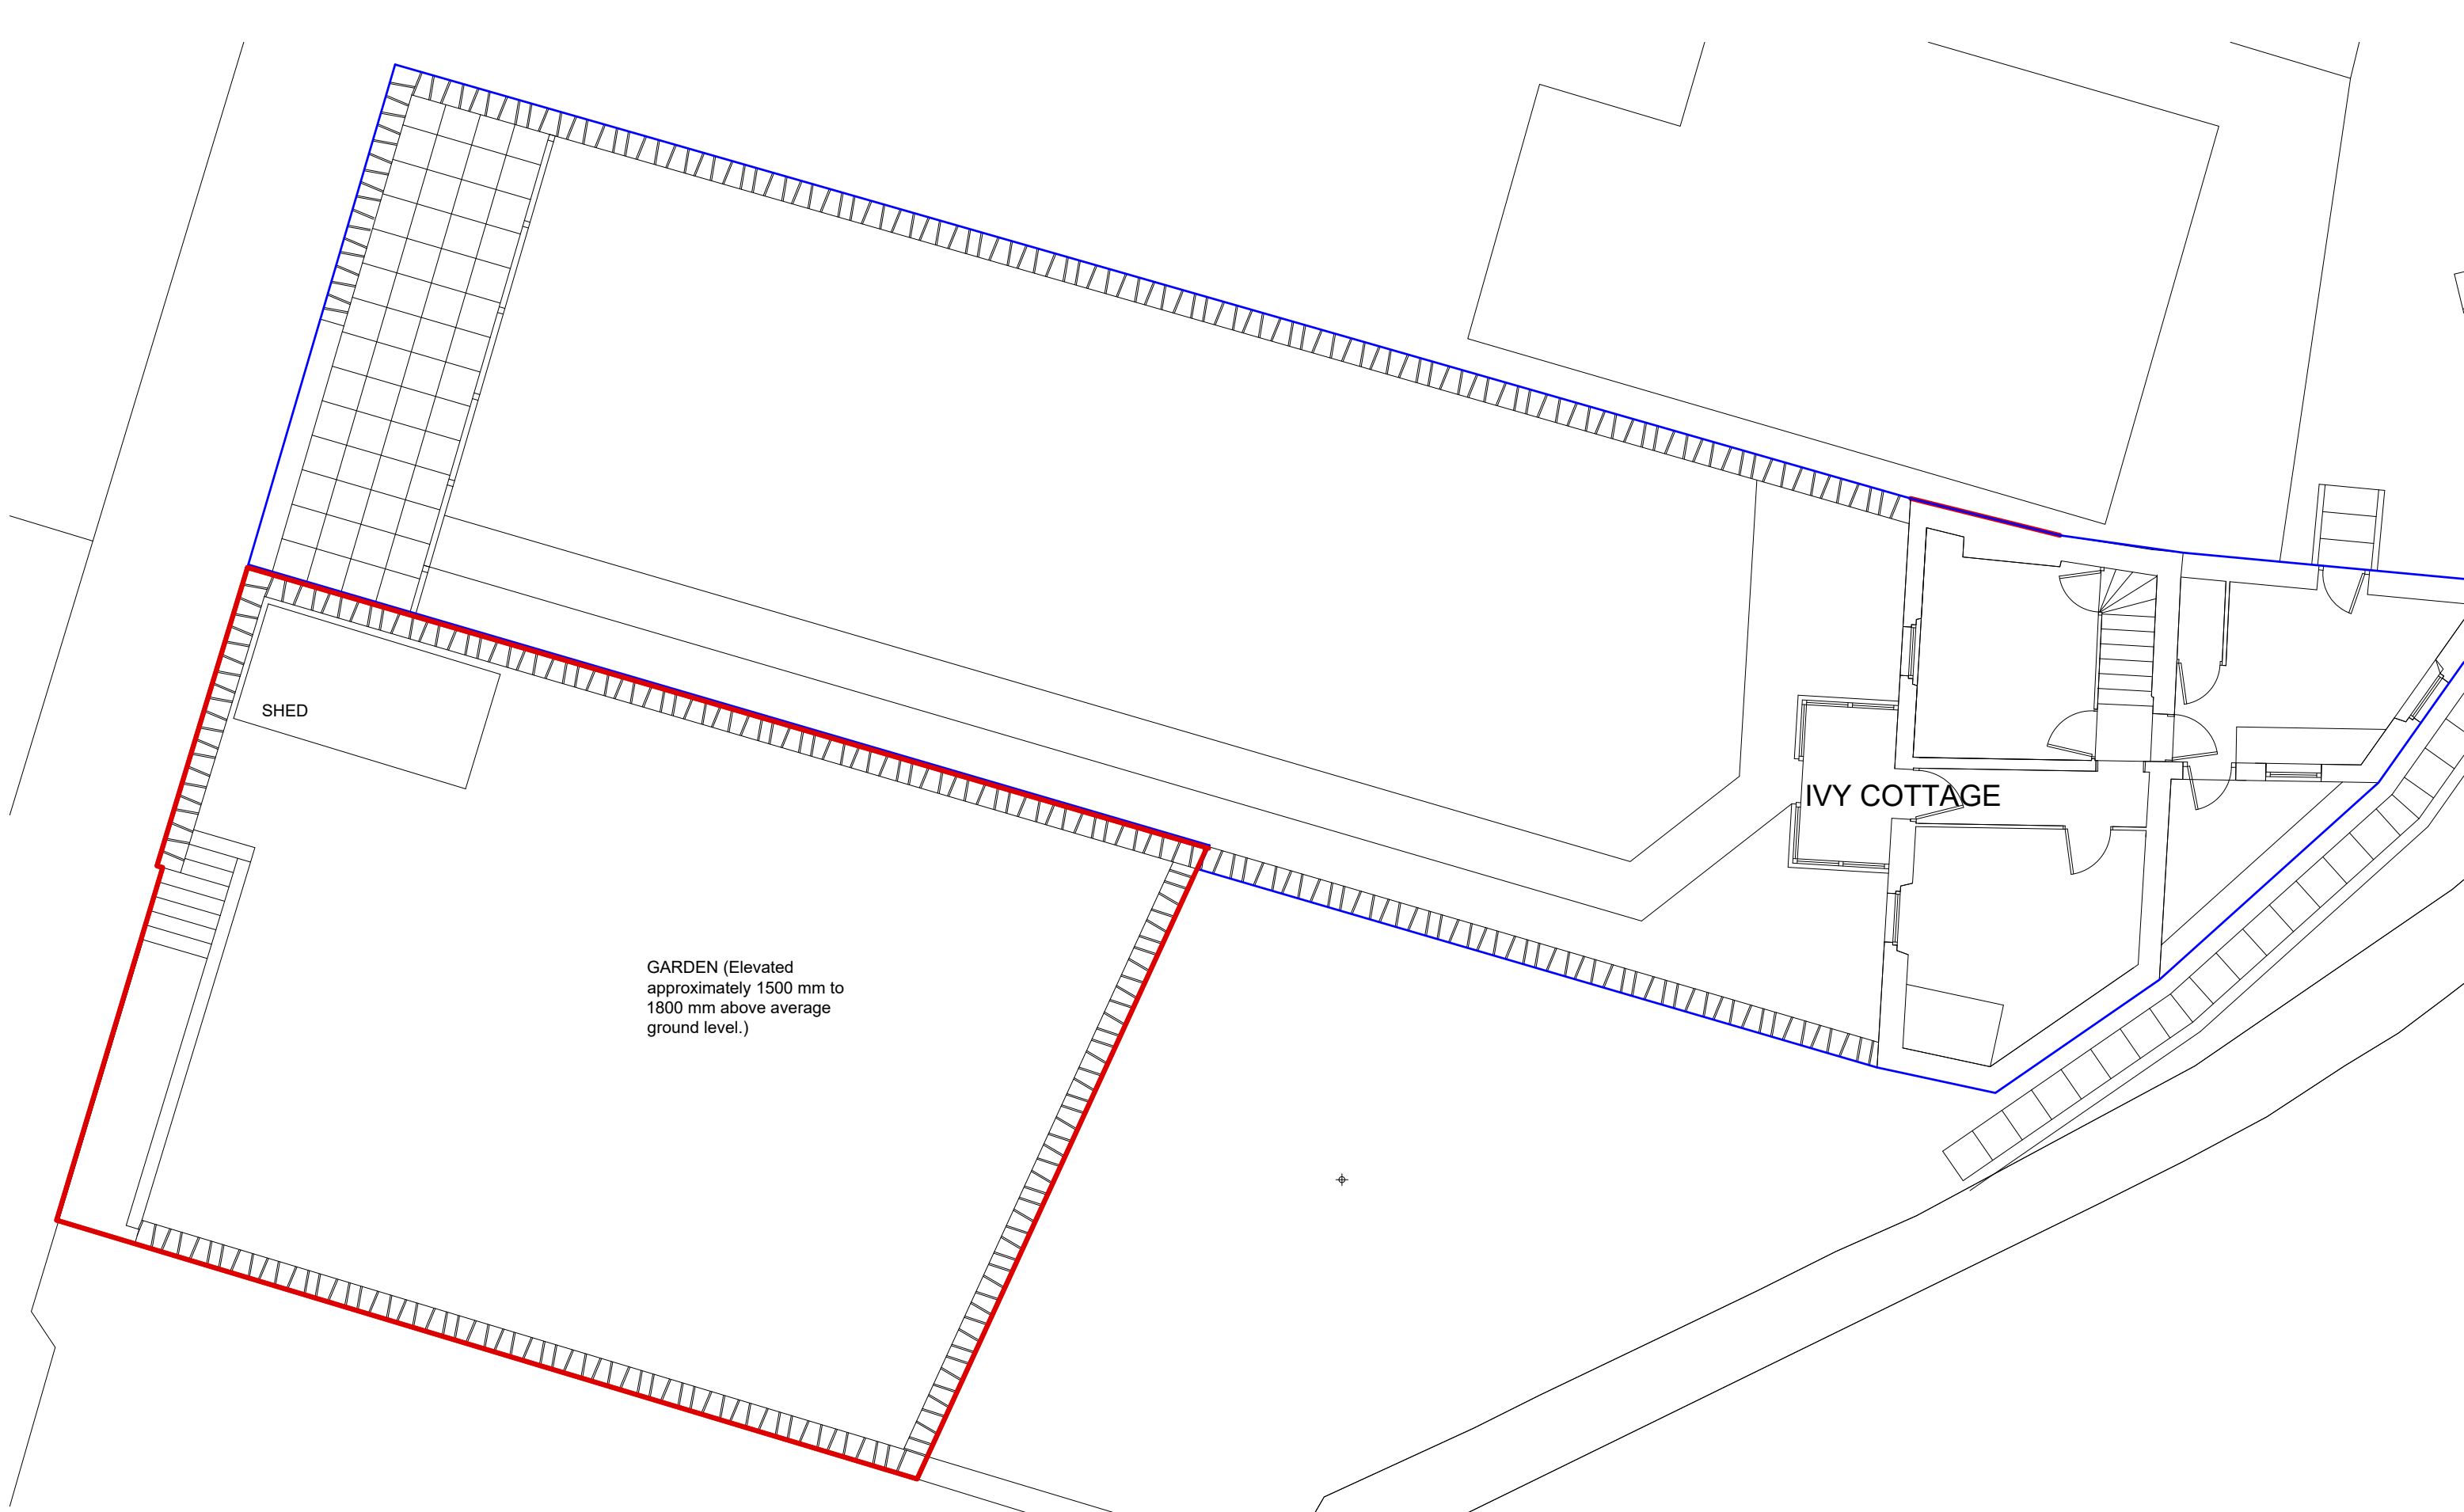

SHED

IVY COTTAGE

GARDEN (Elevated approximately 1500 mm to 1800 mm above average ground level.)

GROUND FLOOR PLAN

SCALE BAR 1/200 ORIGINAL DRAWING SIZE A3	0.0	2.0	4.0	6.0	8.0	10.0	12.0	14.0	16.0	18.0	20.0 metres	80.0 metres	70.0	60.0	50.0	40.0	30.0	20.0	10.0	0.0	SCALE BAR 1/500
SCALE BAR 1/100	0.0	1.0	2.0	3.0	4.0	5.0	6.0	7.0	8.0	9.0	10.0 metres	800.0 metres	700.0	600.0	500.0	400.0	300.0	200.0	100.0	0.0	SCALE BAR 1/1250
SCALE BAR 1/50	0.0	1.0	2.0	3.0	4.0	5.0 metres															

IVY COTTAGE AND ADJACENT GARDEN
LONSDALE PLACE WHITEHAVEN CUMBRIA
CA28 6DX FOR MR. MIKE GRAHAM


NEW GARAGES AND GYM
SHOWER ROOM AND HOME
OFFICE.

EXISTING GROUND
FLOOR PLAN


Scale: 1/100 @ A3
Date: MAY 2024
DWG No. 24/0405/02

REV
DATE

Geoffrey Wallace Limited FCSD MCIAT
Architectural Design and Technology
 Mobile 07816046756
 geoffreywallaceltd@gmail.com

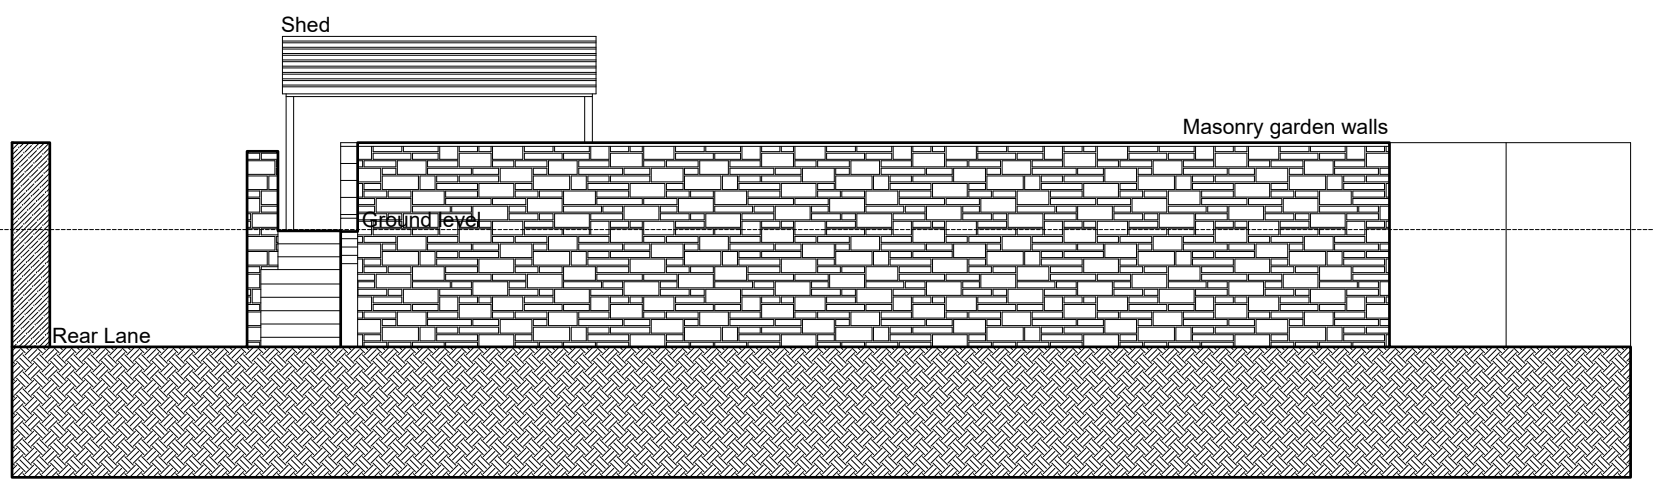

EXISTING SIDE ELEVATION

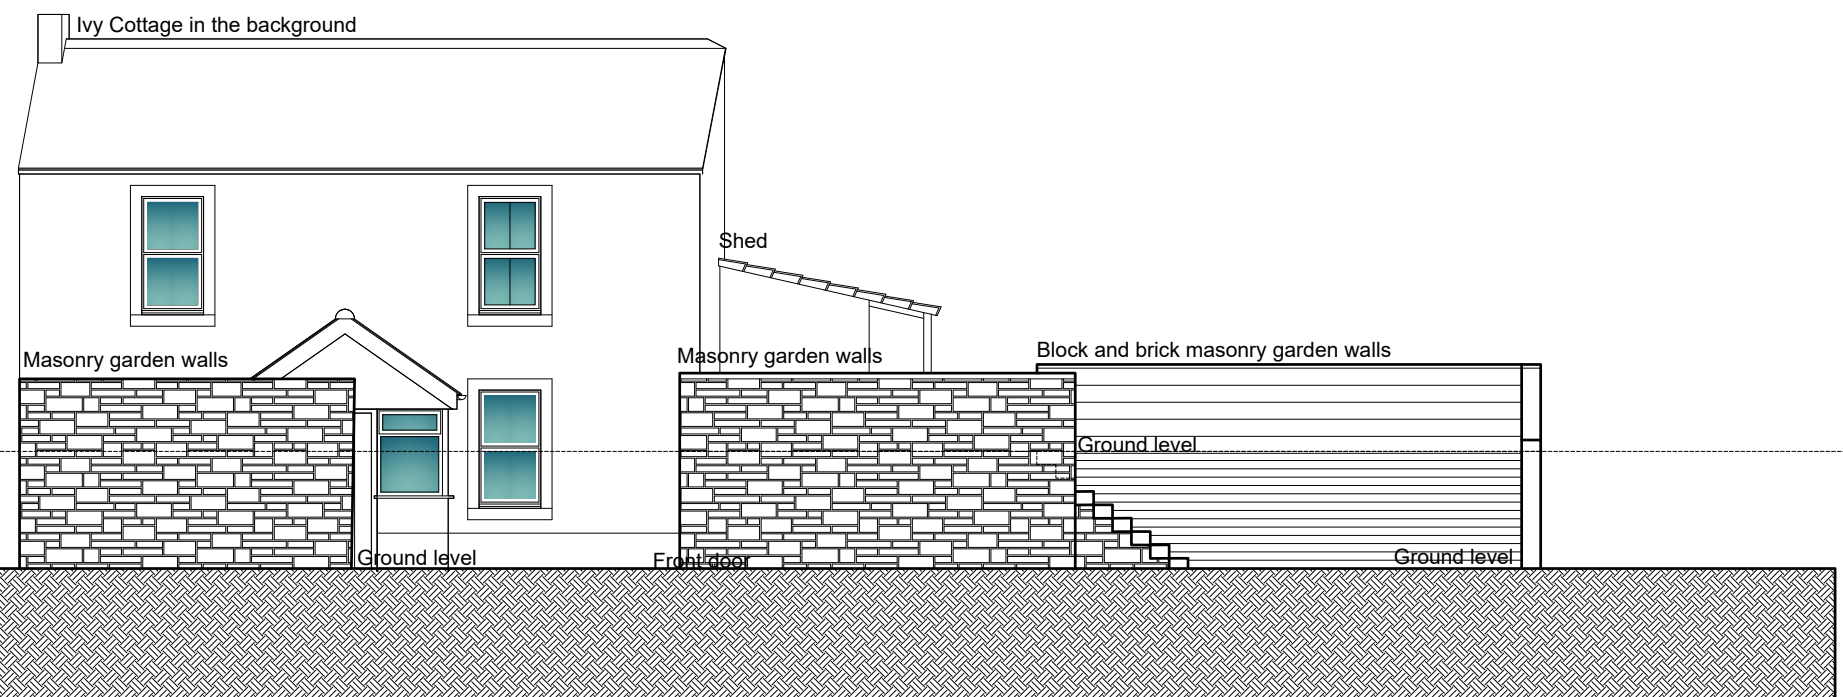

EXISTING FRONT ELEVATION

SCALE BAR 1/200 ORIGINAL DRAWING SIZE A3	0.0	2.0	4.0	6.0	8.0	10.0	12.0	14.0	16.0	18.0	20.0 metres	80.0 metres	70.0	60.0	50.0	40.0	30.0	20.0	10.0	0.0	SCALE BAR 1/500
SCALE BAR 1/100	0.0	1.0	2.0	3.0	4.0	5.0	6.0	7.0	8.0	9.0	10.0 metres	800.0 metres	700.0	600.0	500.0	400.0	300.0	200.0	100.0	0.0	SCALE BAR 1/1250
SCALE BAR 1/50	0.0	1.0	2.0	3.0	4.0	5.0 metres															

IVY COTTAGE AND ADJACENT GARDEN
 LONSDALE PLACE WHITEHAVEN CUMBRIA
 CA28 6DX FOR MR. MIKE GRAHAM

NEW GARAGES AND GYM
 SHOWER ROOM AND HOME
 OFFICE.


EXISTING ELEVATIONS

Scale: 1/100 @ A3
 Date: MAY 2024
 DWG No. 24/0405/03

REV DATE

Geoffrey Wallace Limited FCSD MCIAT
 Architectural Design and Technology
 Mobile 07816046756
 geoffreywallaceltd@gmail.com

Ivy Cottage

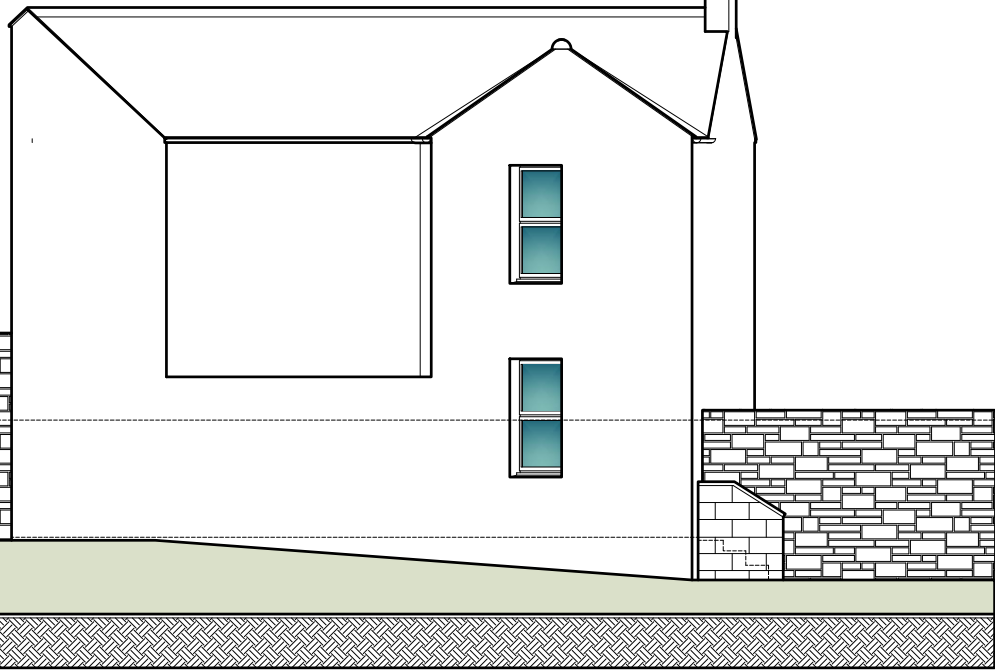

Masonry garden walls

Ground level

EXISTING REAR ELEVATION


Shed



Masonry garden walls

Ground level

Ground level Rear Lane

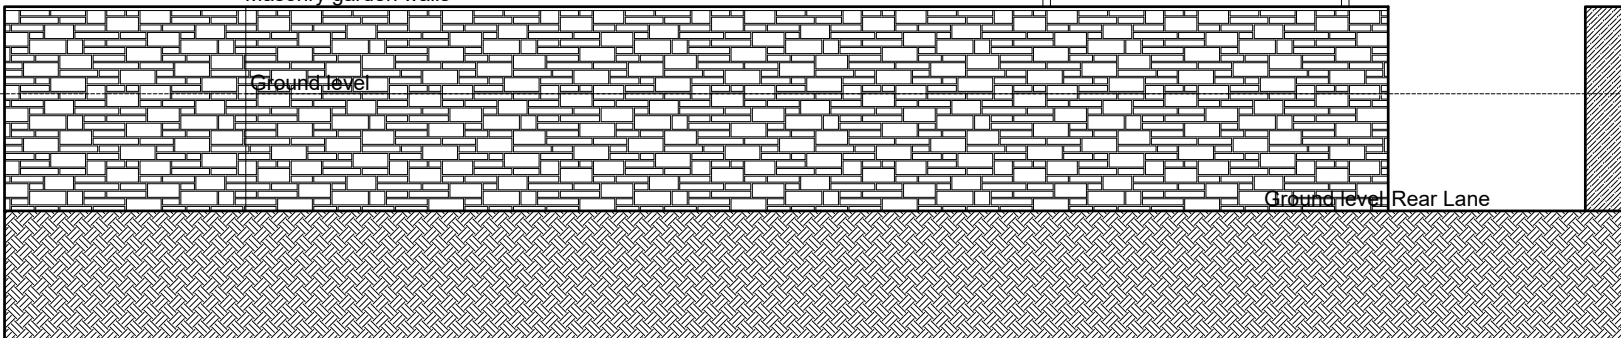

EXISTING SIDE ELEVATION

SCALE BAR 1/200 ORIGINAL DRAWING SIZE A3	0.0	2.0	4.0	6.0	8.0	10.0	12.0	14.0	16.0	18.0	20.0 metres	80.0 metres	70.0	60.0	50.0	40.0	30.0	20.0	10.0	0.0	SCALE BAR 1/500
SCALE BAR 1/100	0.0	1.0	2.0	3.0	4.0	5.0	6.0	7.0	8.0	9.0	10.0 metres	800.0 metres	700.0	600.0	500.0	400.0	300.0	200.0	100.0	0.0	SCALE BAR 1/1250
SCALE BAR 1/50	0.0	1.0	2.0	3.0	4.0	5.0 metres															

IVY COTTAGE AND ADJACENT GARDEN
LONSDALE PLACE WHITEHAVEN CUMBRIA
CA28 6DX FOR MR. MIKE GRAHAM


NEW GARAGES AND GYM
SHOWER ROOM AND HOME
OFFICE.

EXISTING ELEVATIONS

Scale: 1/100 @ A3
Date: MAY 2024
DWG No. 24/0405/04


REV DATE

Geoffrey Wallace Limited FCSD MCIAT
Architectural Design and Technology
Mobile 07816046756
geoffreywallaceltd@gmail.com

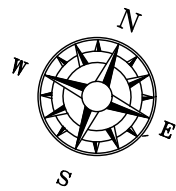

6000

REAR LANE

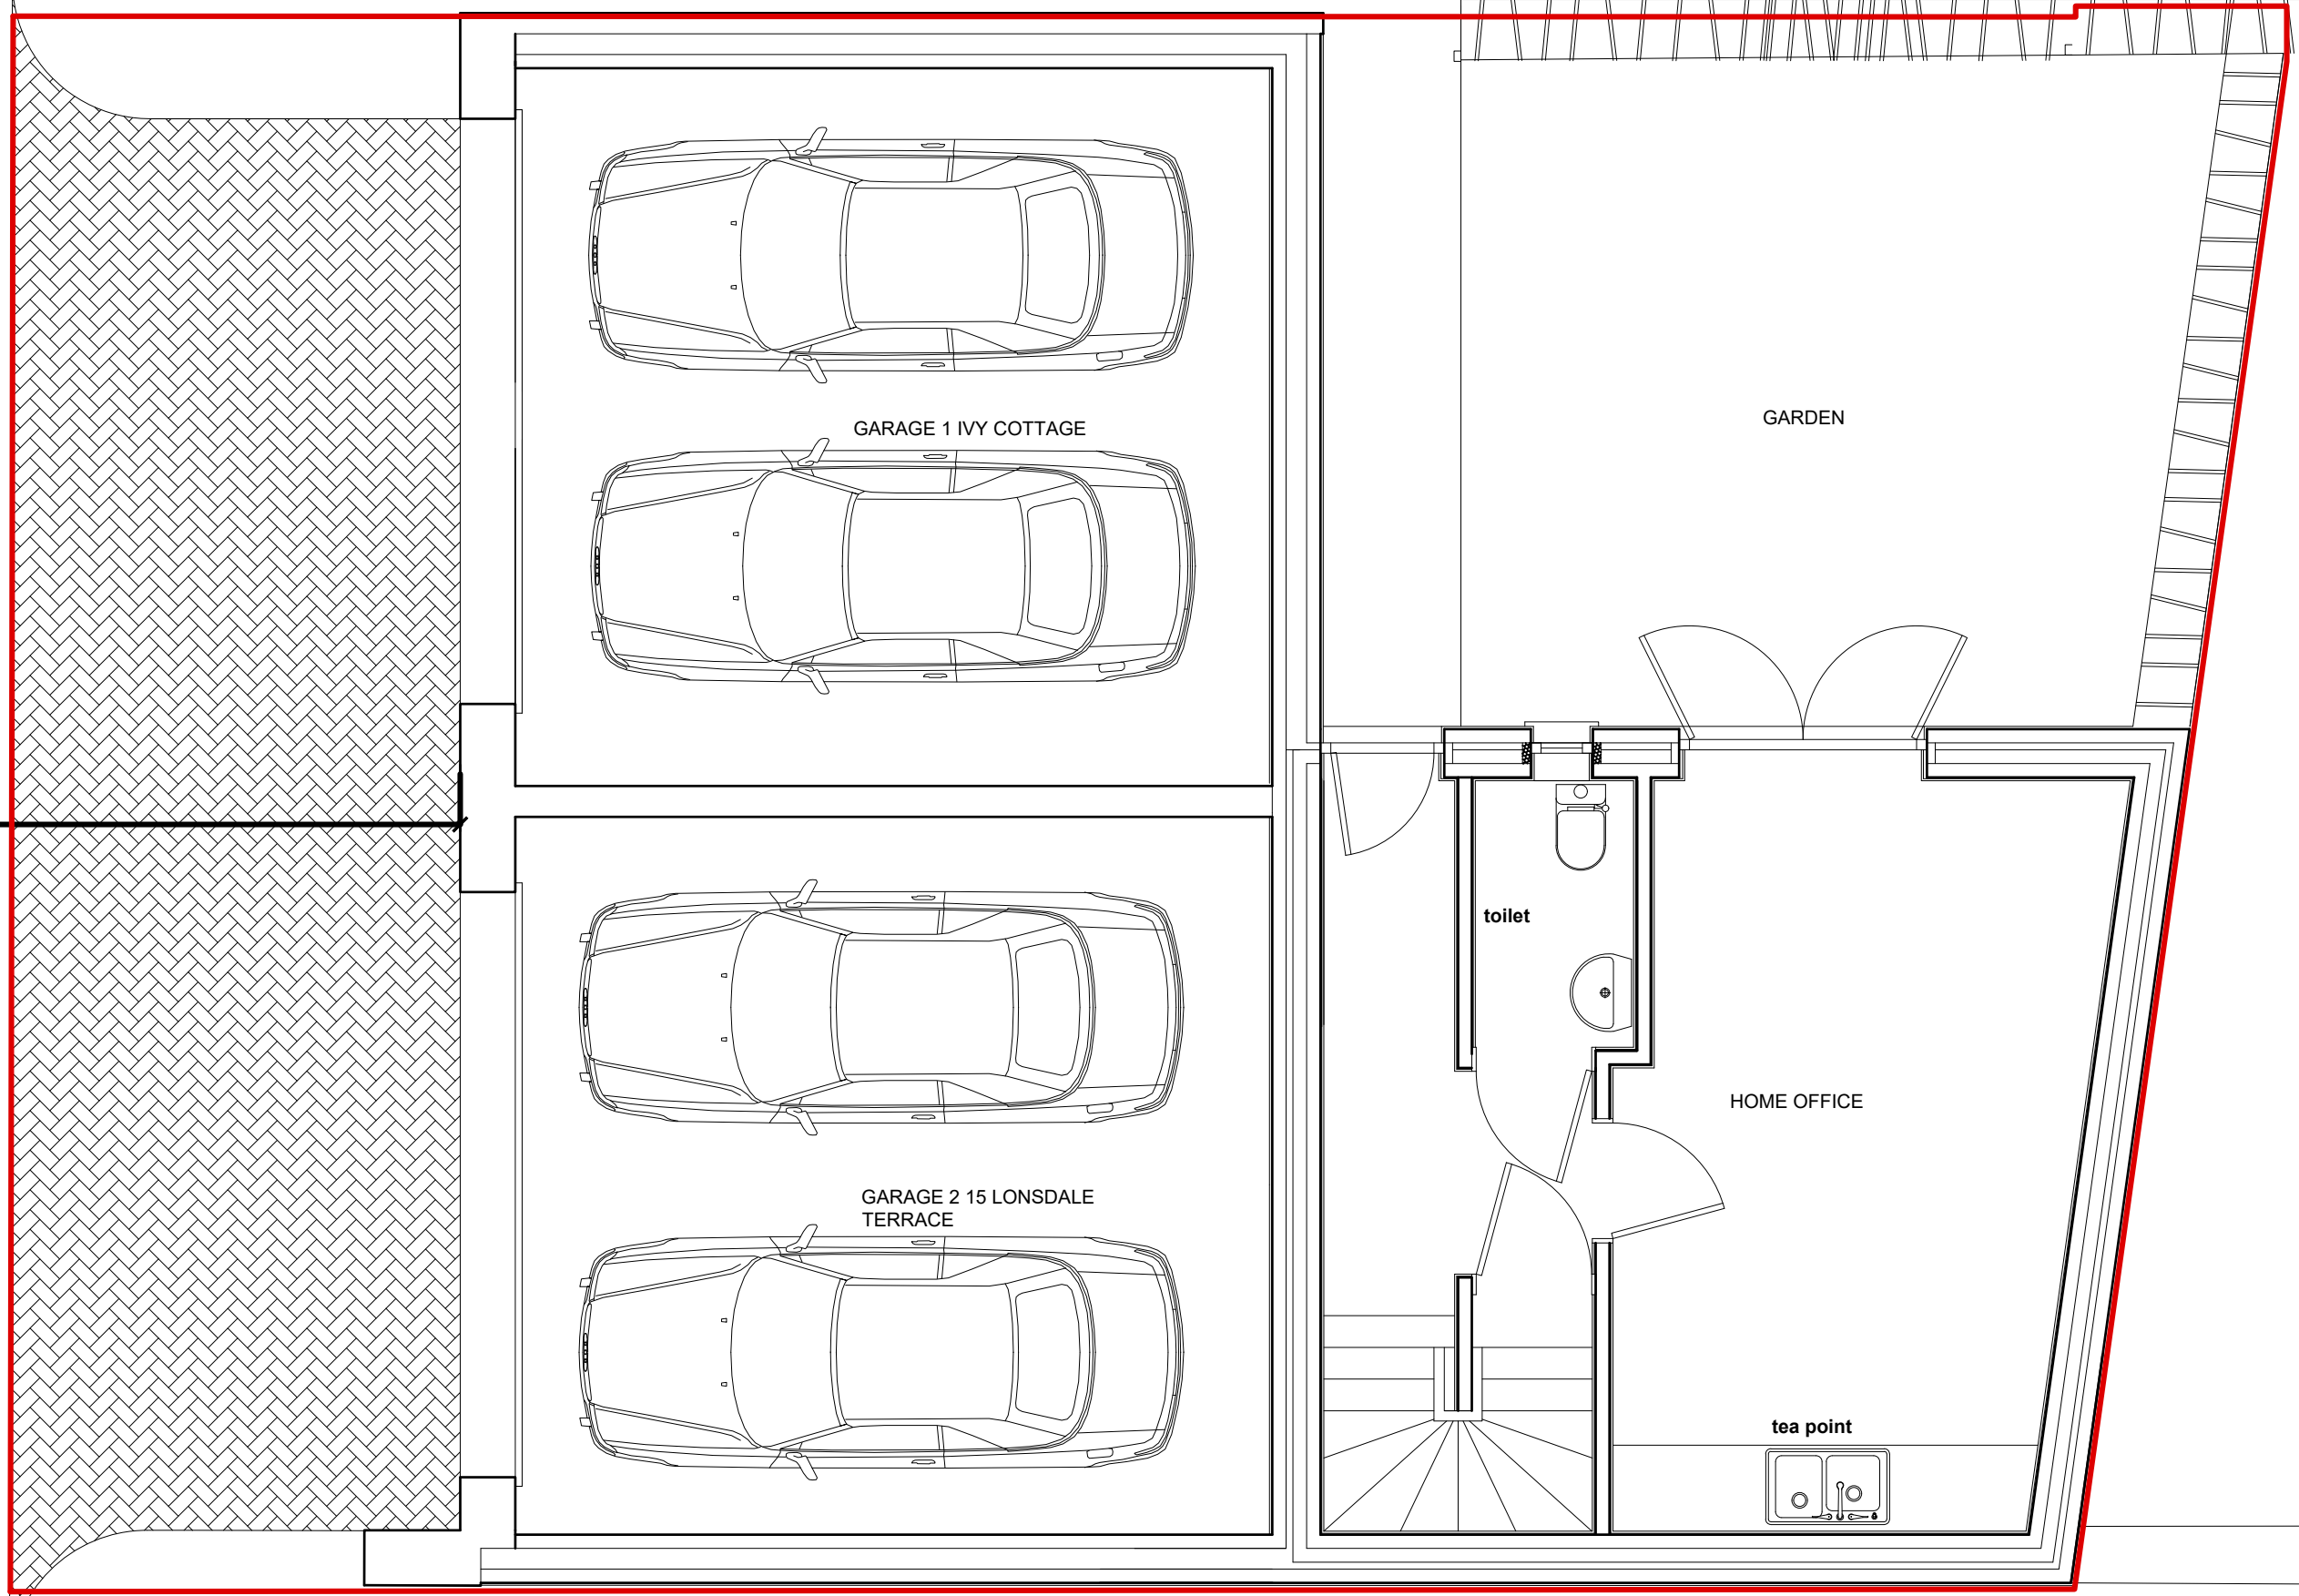

PROPOSED GROUND FLOOR

SCALE BAR 1/200 ORIGINAL DRAWING SIZE A3	0.0	2.0	4.0	6.0	8.0	10.0	12.0	14.0	16.0	18.0	20.0 metres	80.0 metres	70.0	60.0	50.0	40.0	30.0	20.0	10.0	0.0	SCALE BAR 1/500
SCALE BAR 1/100	0.0	1.0	2.0	3.0	4.0	5.0	6.0	7.0	8.0	9.0	10.0 metres	400.0 metres	350.0	300.0	250.0	200.0	150.0	100.0	50.0	0.0	SCALE BAR 1/2500
SCALE BAR 1/50	0.0	1.0	2.0	3.0	4.0	5.0 metres															

IVY COTTAGE AND ADJACENT GARDEN
LONSDALE PLACE WHITEHAVEN CUMBRIA
CA28 6DX FOR MR. MIKE GRAHAM

NEW GARAGES AND GYM
SHOWER ROOM AND HOME
OFFICE.


PLAN GENERAL
ARRANGEMENT

Scale:
Date:
DWG No.

1/50 @ A3
MAY 2024
24/0405/04

REV
DATE

Geoffrey Wallace Limited FCSD MCIAT
Architectural Design and Technology
 Mobile 07816046756
 geoffreywallaceltd@gmail.com

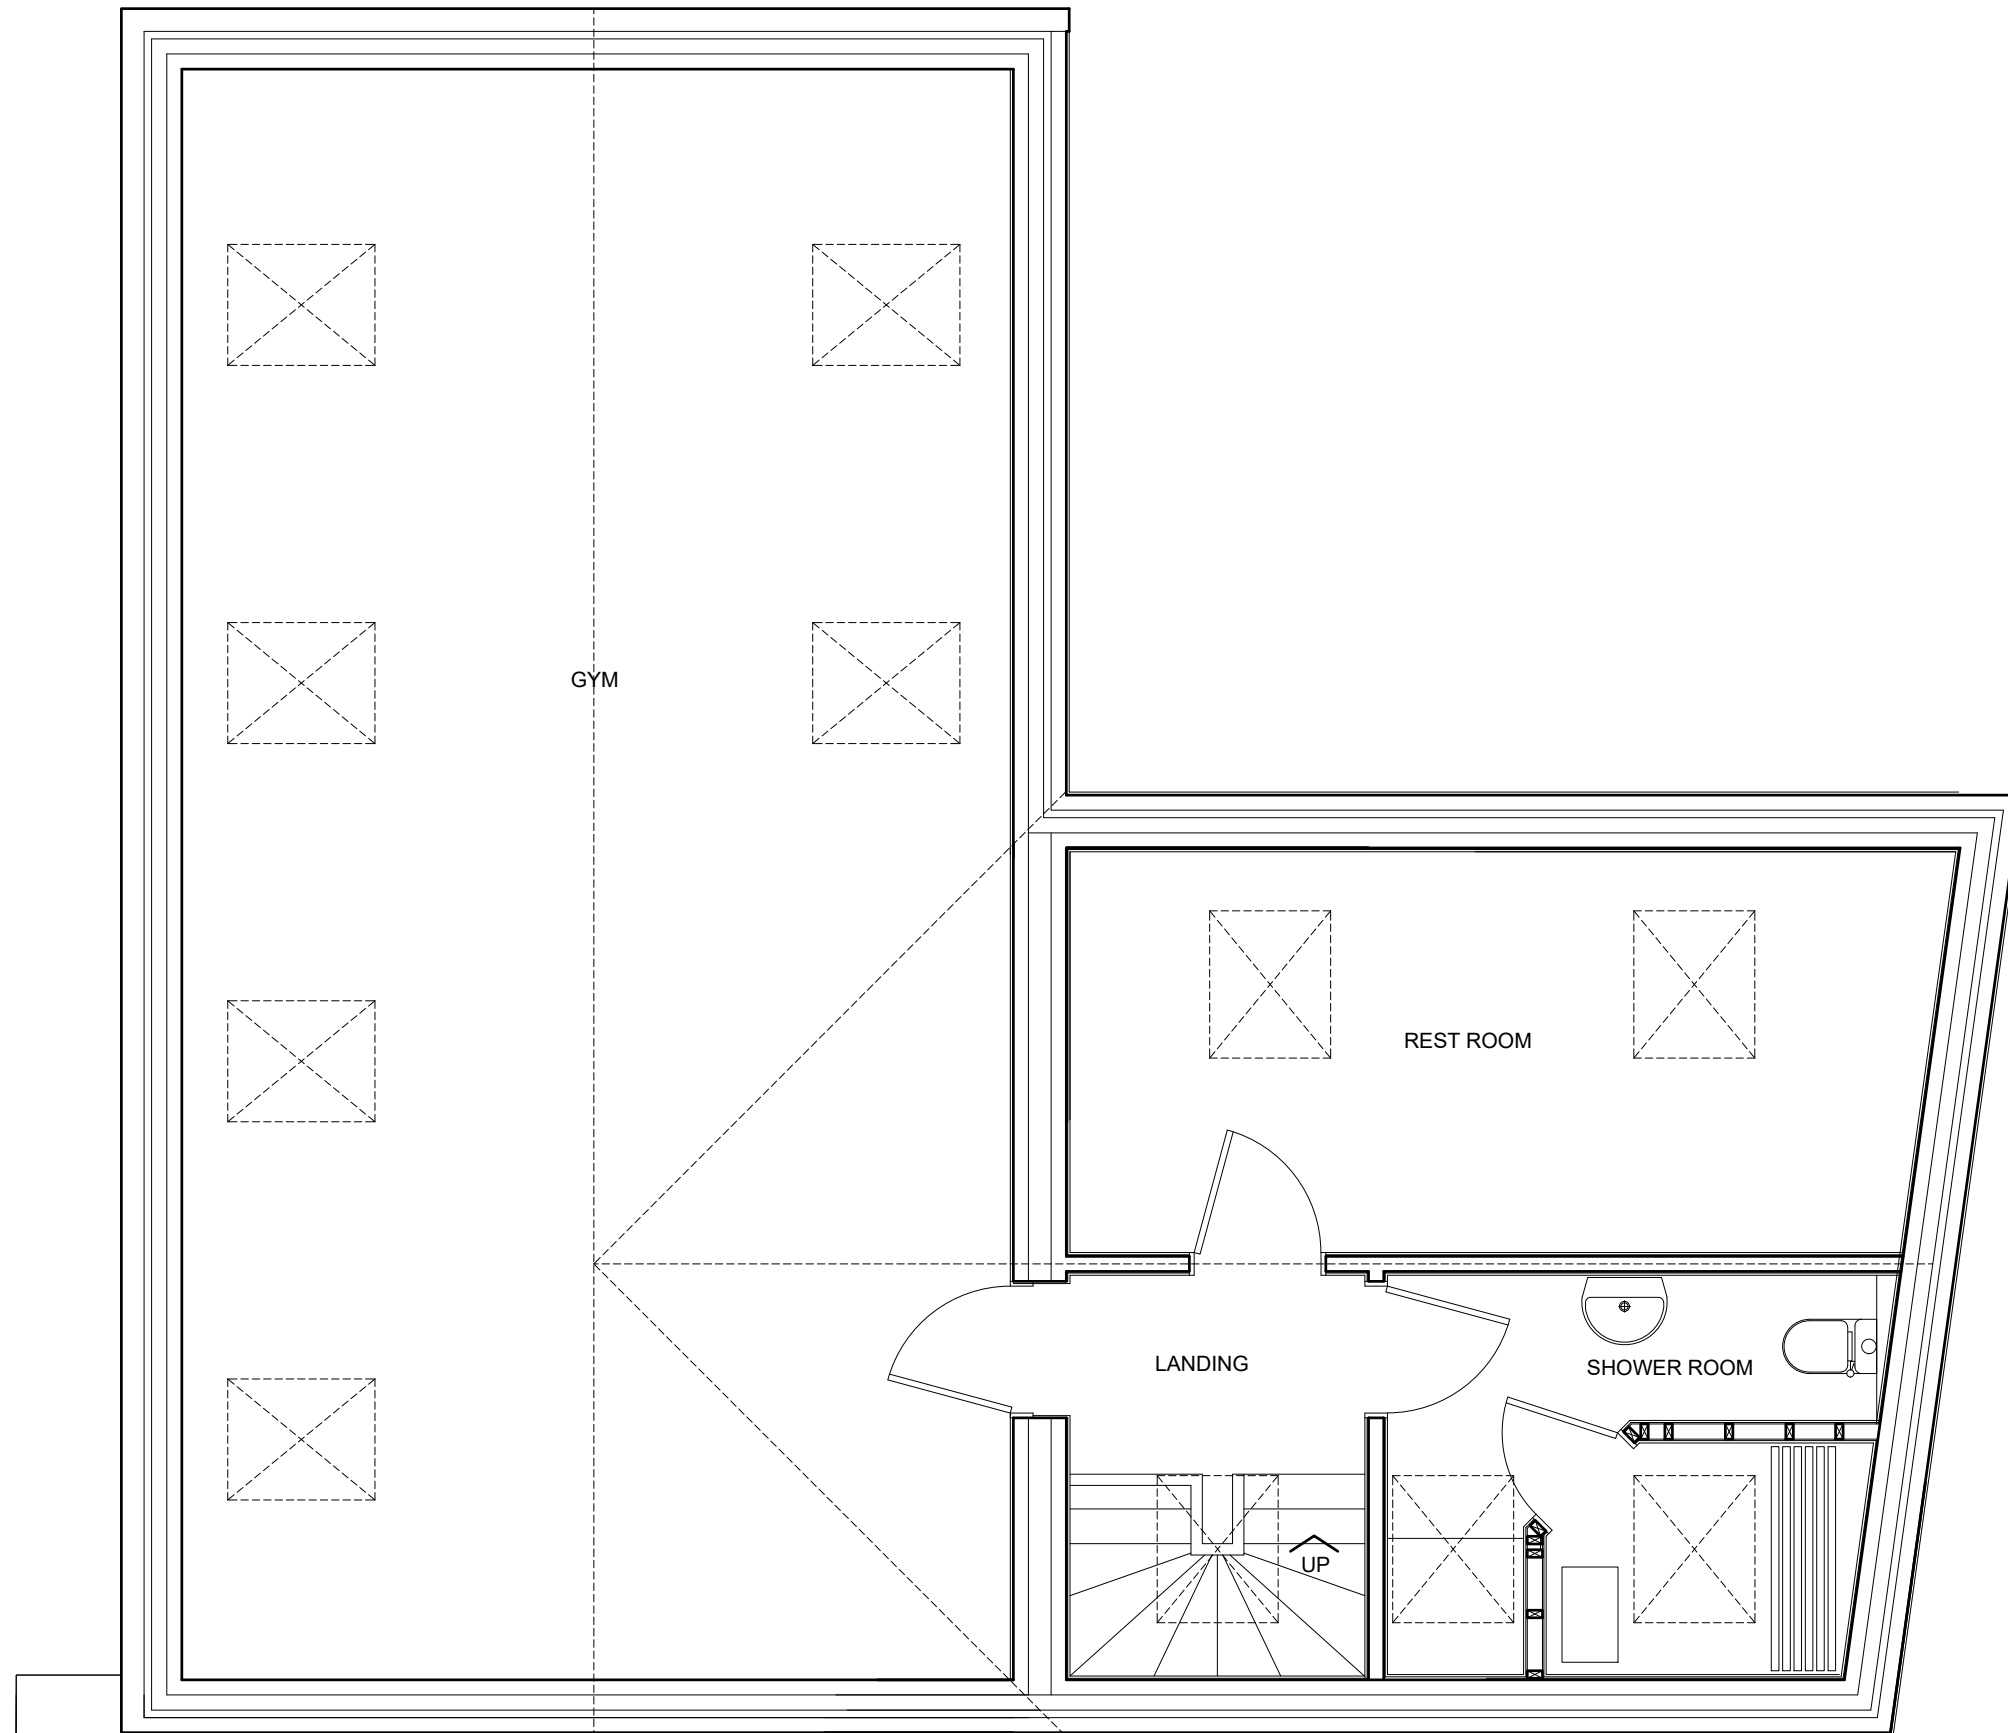

PROPOSED FIRST FLOOR PLAN

SCALE BAR 1/200 ORIGINAL DRAWING SIZE A3	0.0	2.0	4.0	6.0	8.0	10.0	12.0	14.0	16.0	18.0	20.0 metres	80.0 metres	70.0	60.0	50.0	40.0	30.0	20.0	10.0	0.0	SCALE BAR 1/500
SCALE BAR 1/100	0.0	1.0	2.0	3.0	4.0	5.0	6.0	7.0	8.0	9.0	10.0 metres	400.0 metres	350.0	300.0	250.0	200.0	150.0	100.0	50.0	0.0	SCALE BAR 1/2500
SCALE BAR 1/50	0.0	1.0	2.0	3.0	4.0	5.0 metres															


IVY COTTAGE AND ADJACENT GARDEN
 LONSDALE PLACE WHITEHAVEN CUMBRIA
 CA28 6DX FOR MR. MIKE GRAHAM

NEW GARAGES AND GYM
 SHOWER ROOM AND HOME
 OFFICE.

PROPOSED FIRST
 FLOOR PLAN

Scale: 1/50 @ A3
 Date: MAY 2024
 DWG No. 24/0405/06

Geoffrey Wallace Limited FCSD MCIAT
 Architectural Design and Technology
 Mobile 07816046756
 geoffreywallaceltd@gmail.com

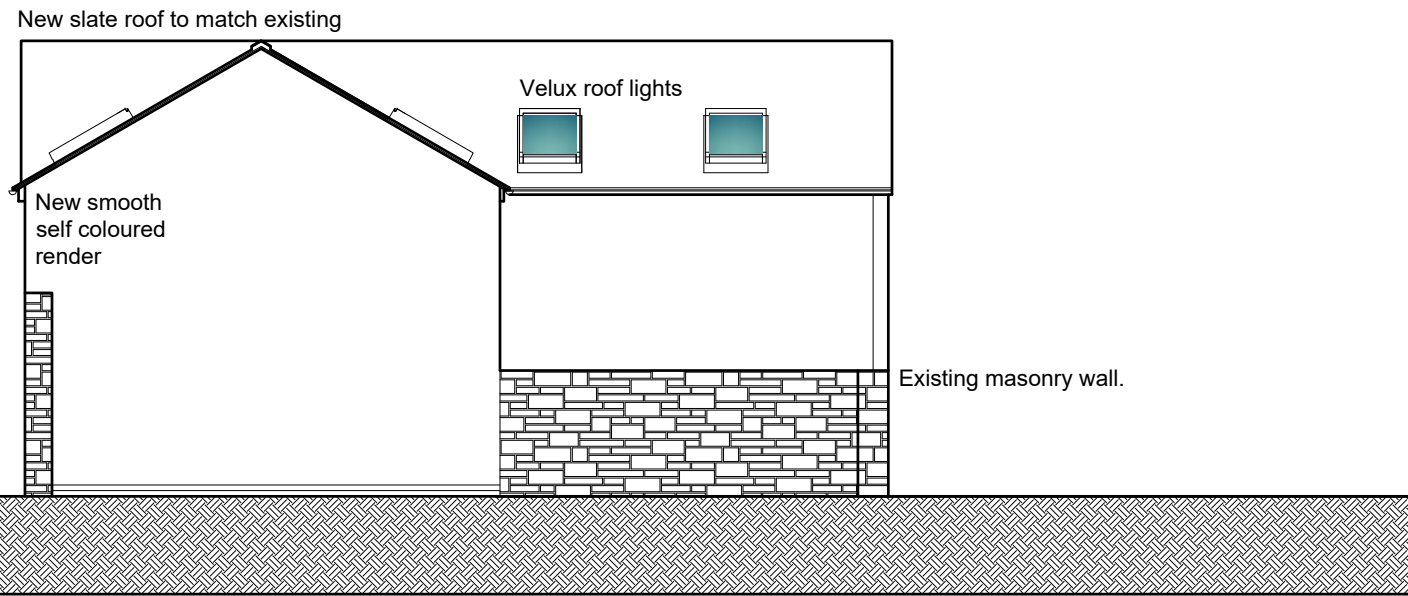

PROPOSED REAR ELEVATION



PROPOSED FRONT ELEVATION

SCALE BAR 1/200 ORIGINAL DRAWING SIZE A3	0.0	2.0	4.0	6.0	8.0	10.0	12.0	14.0	16.0	18.0	20.0 metres	80.0 metres	70.0	60.0	50.0	40.0	30.0	20.0	10.0	0.0	SCALE BAR 1/500
SCALE BAR 1/100	0.0	1.0	2.0	3.0	4.0	5.0	6.0	7.0	8.0	9.0	10.0 metres	400.0 metres	350.0	300.0	250.0	200.0	150.0	100.0	50.0	0.0	SCALE BAR 1/2500
SCALE BAR 1/50	0.0	1.0	2.0	3.0	4.0	5.0 metres															

IVY COTTAGE AND ADJACENT GARDEN
 LONSDALE PLACE WHITEHAVEN CUMBRIA
 CA28 6DX FOR MR. MIKE GRAHAM

NEW GARAGES AND GYM
 SHOWER ROOM AND HOME
 OFFICE.


PROPOSED ELEVATIONS
 REV A eaves reduced by 550 mm

Scale:
 Date:
 DWG No.


1/100 @ A3
 MAY 2024
 24/0405/07A

REV A
 2/12/2025

Geoffrey Wallace Limited FCSD MCIAT
 Architectural Design and Technology
 Mobile 07816046756
 geoffreywallaceltd@gmail.com

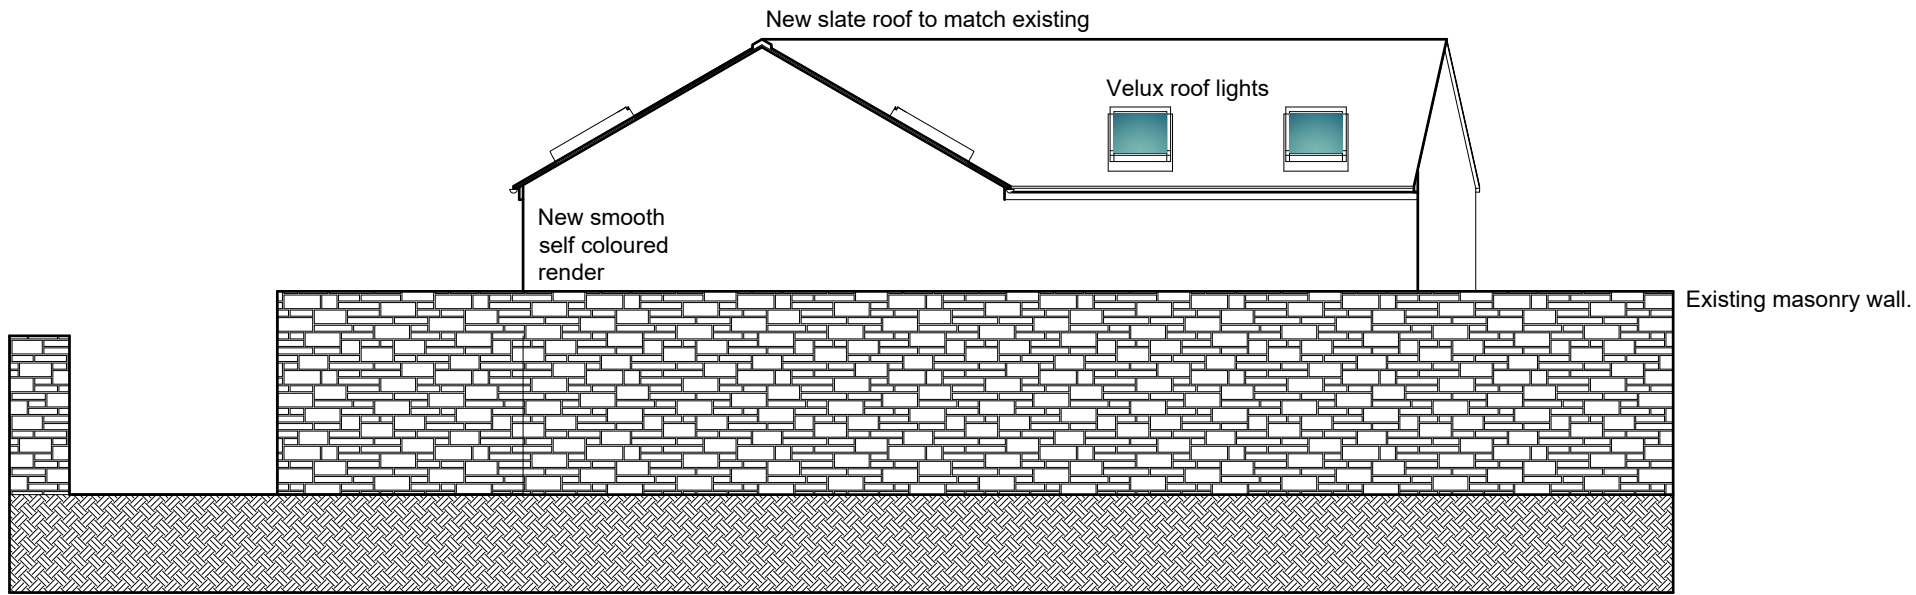

PROPOSED SIDE ELEVATIONS

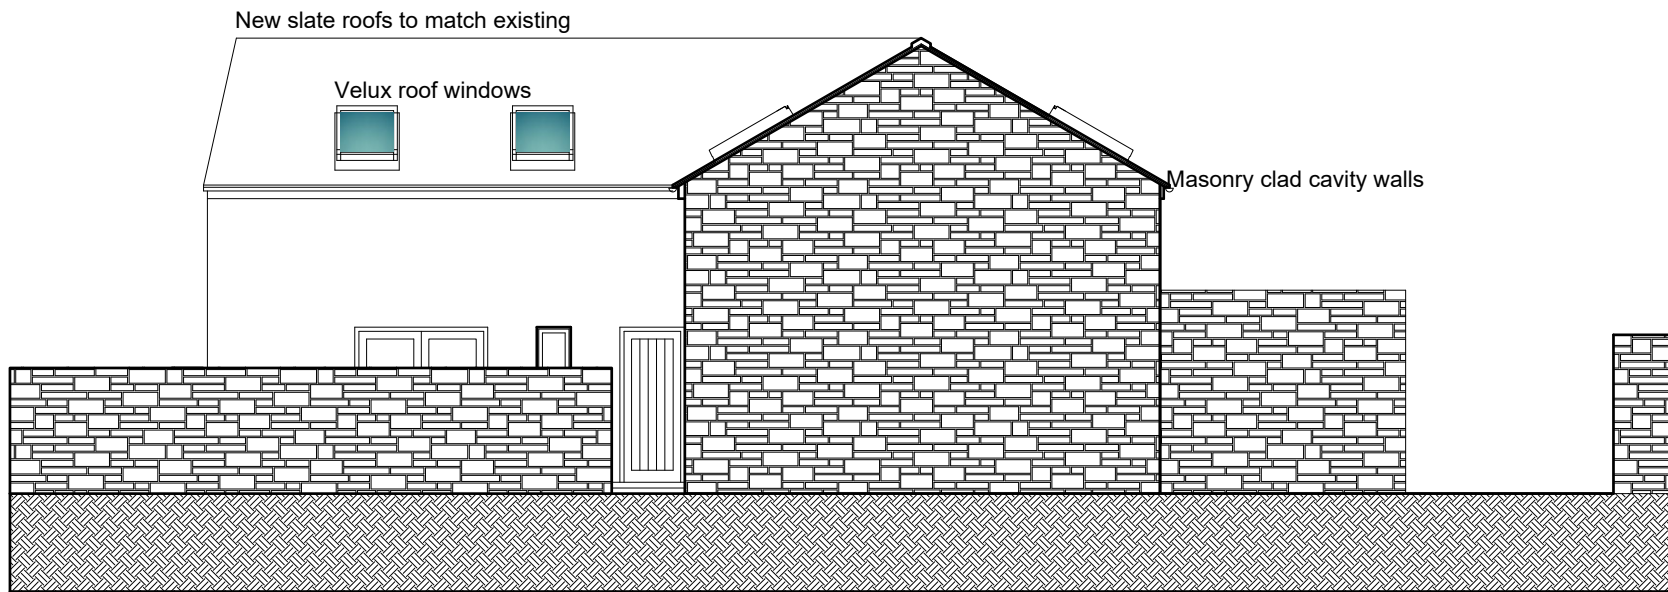

PROPOSED SIDE ELEVATIONS

SCALE BAR 1/200 ORIGINAL DRAWING SIZE A3	0.0	2.0	4.0	6.0	8.0	10.0	12.0	14.0	16.0	18.0	20.0 metres	80.0 metres	70.0	60.0	50.0	40.0	30.0	20.0	10.0	0.0	SCALE BAR 1/500
SCALE BAR 1/100	0.0	1.0	2.0	3.0	4.0	5.0	6.0	7.0	8.0	9.0	10.0 metres	400.0 metres	350.0	300.0	250.0	200.0	150.0	100.0	50.0	0.0	SCALE BAR 1/2500
SCALE BAR 1/50	0.0	1.0	2.0	3.0	4.0	5.0 metres															

IVY COTTAGE AND ADJACENT GARDEN
LONSDALE PLACE WHITEHAVEN CUMBRIA
CA28 6DX FOR MR. MIKE GRAHAH

NEW GARAGES AND GYM
SHOWER ROOM AND HOME
OFFICE.


PROPOSED ELEVATIONS
REV A eaves reduced by 550 mm

Scale:
Date:
DWG No.

1/00 @ A3
MAY 2024
24/0405/08A

REV A
2/12/2025


Geoffrey Wallace Limited FCSD MCIAT
Architectural Design and Technology
Mobile 07816046756
geoffreywallaceltd@gmail.com

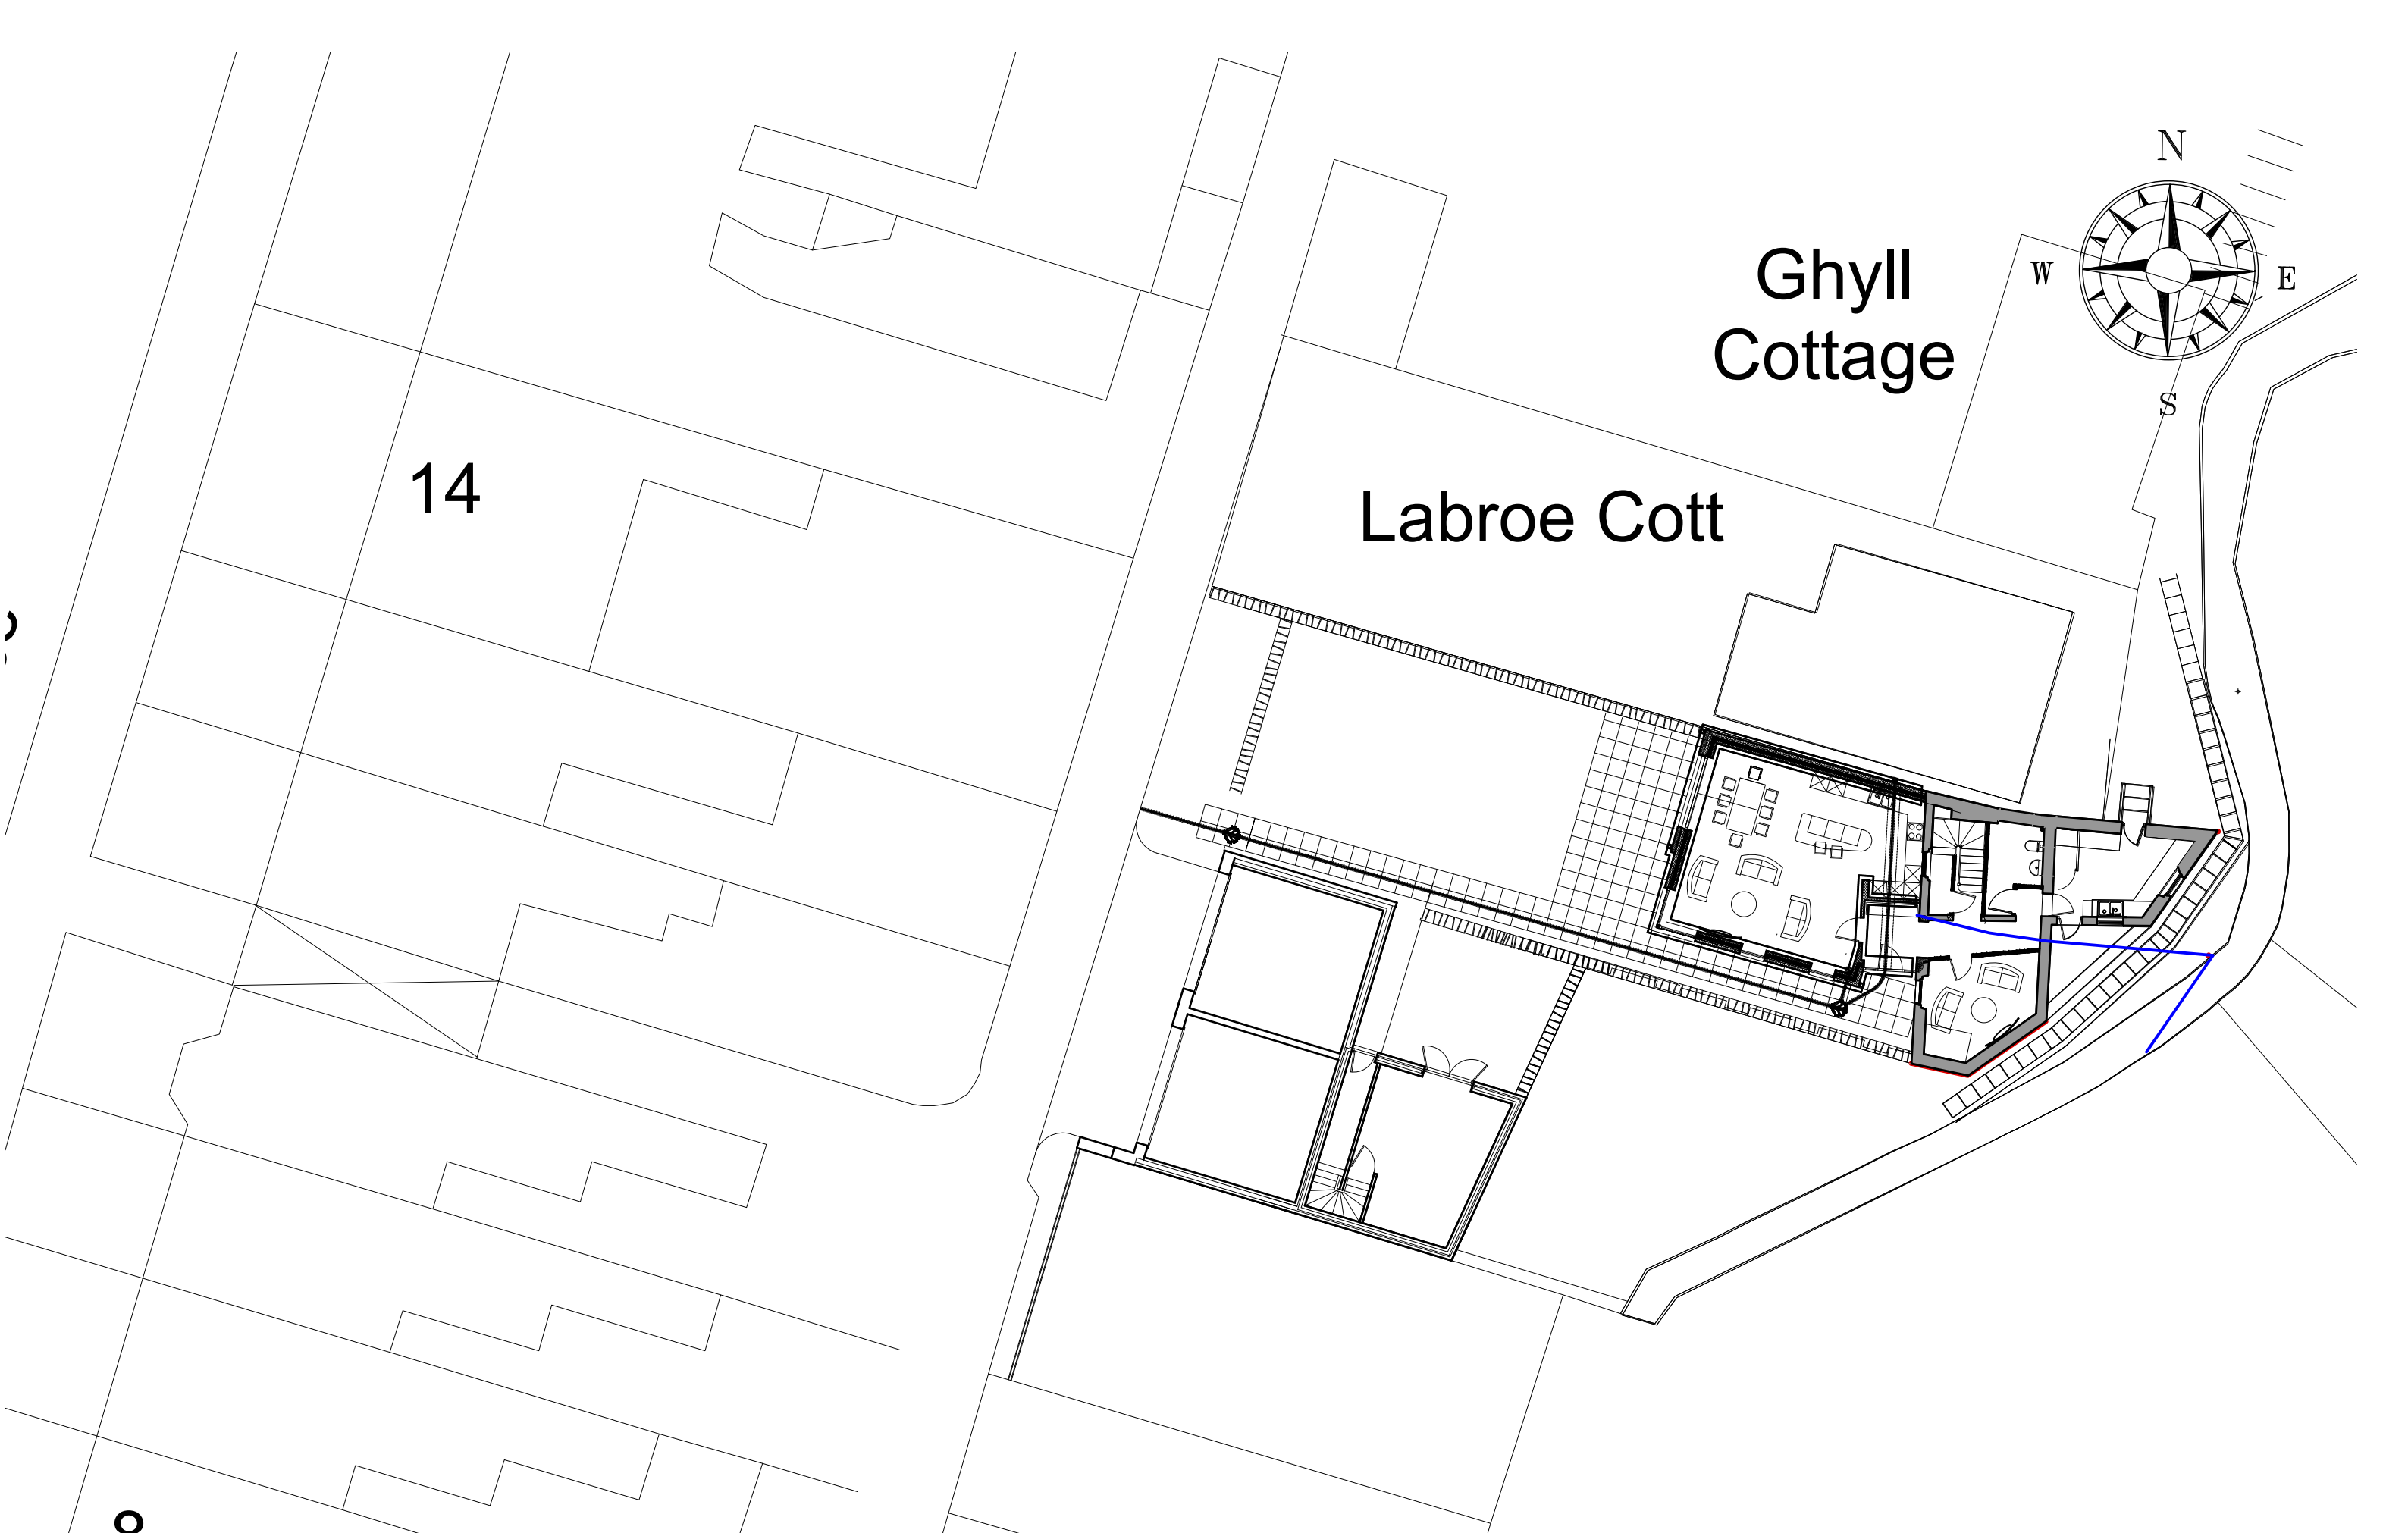

Ghyll
Cottage

Labroe Cott

14

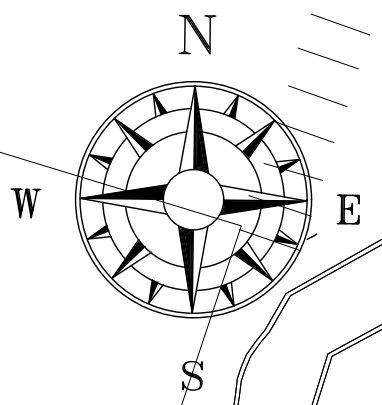

SCALE BAR 1/200 ORIGINAL DRAWING SIZE A3	0.0	2.0	4.0	6.0	8.0	10.0	12.0	14.0	16.0	18.0	20.0 metres	80.0 metres	70.0	60.0	50.0	40.0	30.0	20.0	10.0	0.0	SCALE BAR 1/500
SCALE BAR 1/100	0.0	1.0	2.0	3.0	4.0	5.0	6.0	7.0	8.0	9.0	10.0 metres	800.0 metres	700.0	600.0	500.0	400.0	300.0	200.0	100.0	0.0	SCALE BAR 1/1250
SCALE BAR 1/50	0.0	1.0	2.0	3.0	4.0	5.0	6.0	7.0	8.0	9.0	10.0 metres	8000.0 metres	7000.0	6000.0	5000.0	4000.0	3000.0	2000.0	1000.0	0.0	


IVY COTTAGE AND ADJACENT GARDEN
LONSDALE PLACE WHITEHAVEN CUMBRIA
CA28 6DX FOR MR. MIKE GRAHAH

NEW GARAGES AND GYM
SHOWER ROOM AND HOME
OFFICE.

PROPOSED BLOCK PLAN
PLAN

Scale: 1/200 @ A3
Date: MAY 2024
DWG No. 24/0405/09

Geoffrey Wallace Limited FCSD MCIAT
Architectural Design and Technology
Mobile 07816046756
geoffreywallaceltd@gmail.com

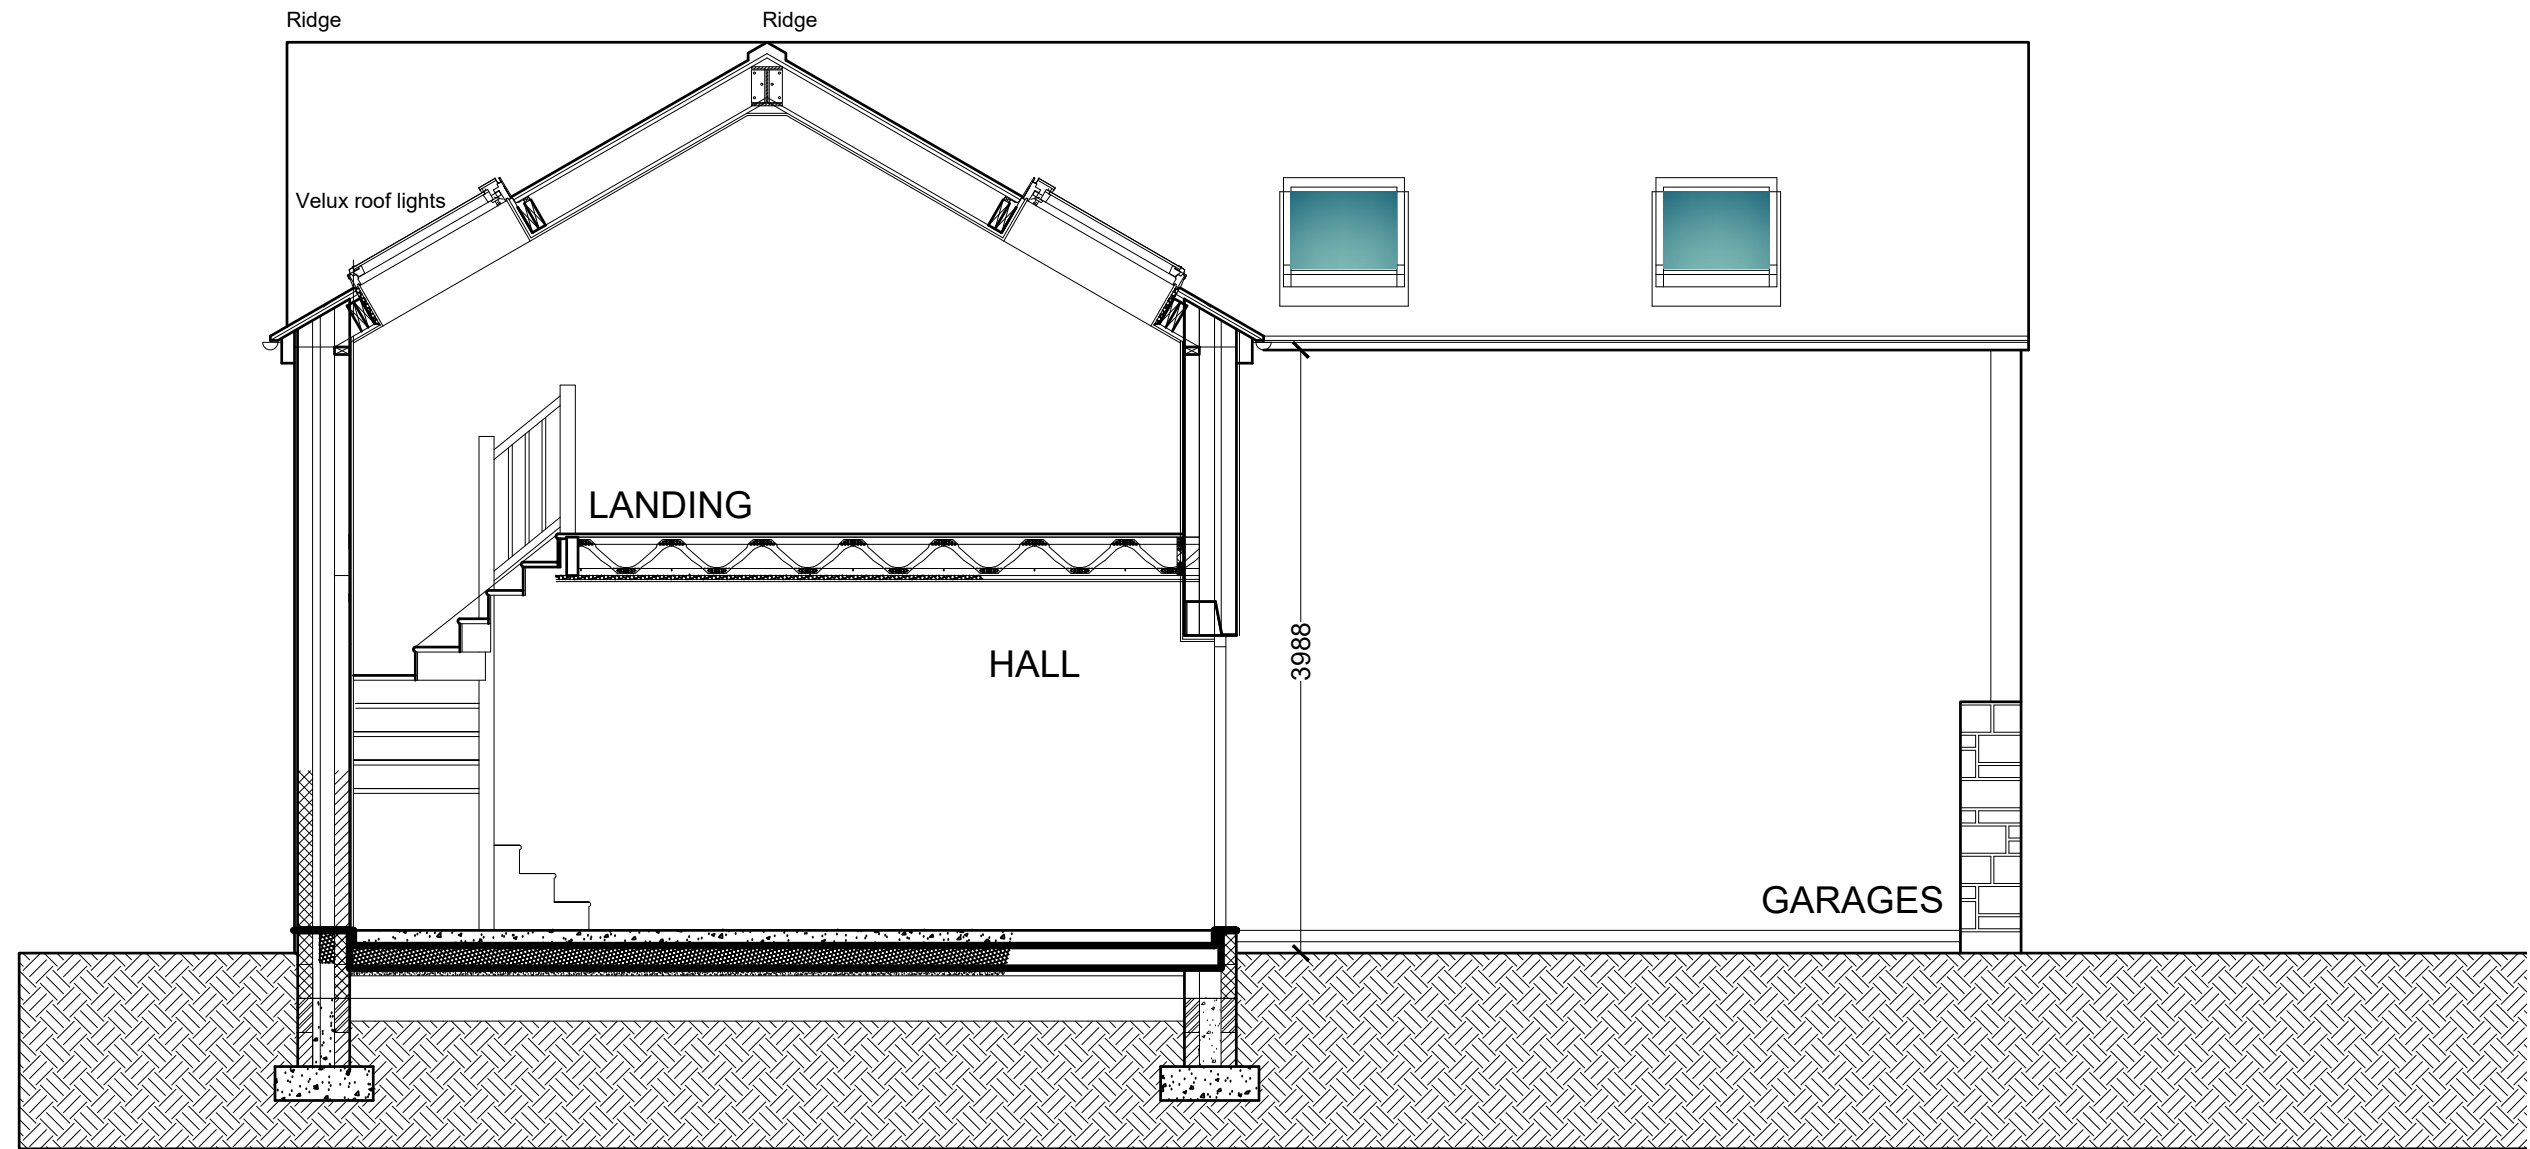

PROPOSED SECTIONAL THROUGH STAIRS

SCALE BAR 1/200 ORIGINAL DRAWING SIZE A3	0.0	0.2	0.4	0.6	0.8	1.0	1.2	1.4	1.6	1.8	2.0 metres	80.0 metres	70.0	60.0	50.0	40.0	30.0	20.0	10.0	0.0	SCALE BAR 1/500
SCALE BAR 1/100	0.0	1.0	2.0	3.0	4.0	5.0	6.0	7.0	8.0	9.0	10.0 metres	400.0 metres	350.0	300.0	250.0	200.0	150.0	100.0	50.0	0.0	SCALE BAR 1/2500
SCALE BAR 1/50	0.0	1.0	2.0	3.0	4.0	5.0 metres															

IVY COTTAGE AND ADJACENT GARDEN
LONSDALE PLACE WHITEHAVEN CUMBRIA
CA28 6DX FOR MR. MIKE GRAHAH

NEW GARAGES AND GYM
SHOWER ROOM AND HOME
OFFICE.


PROPOSED SECTIONAL
ELEVATION
REV A eaves reduced by 550 mm

Scale:
Date:
DWG No.

1/50 @ A3
MAY 2024
24/0405/10A

REV A
2/12/2025

Geoffrey Wallace Limited FCSD MCIAT
Architectural Design and Technology
Mobile 07816046756
geoffreywallaceltd@gmail.com

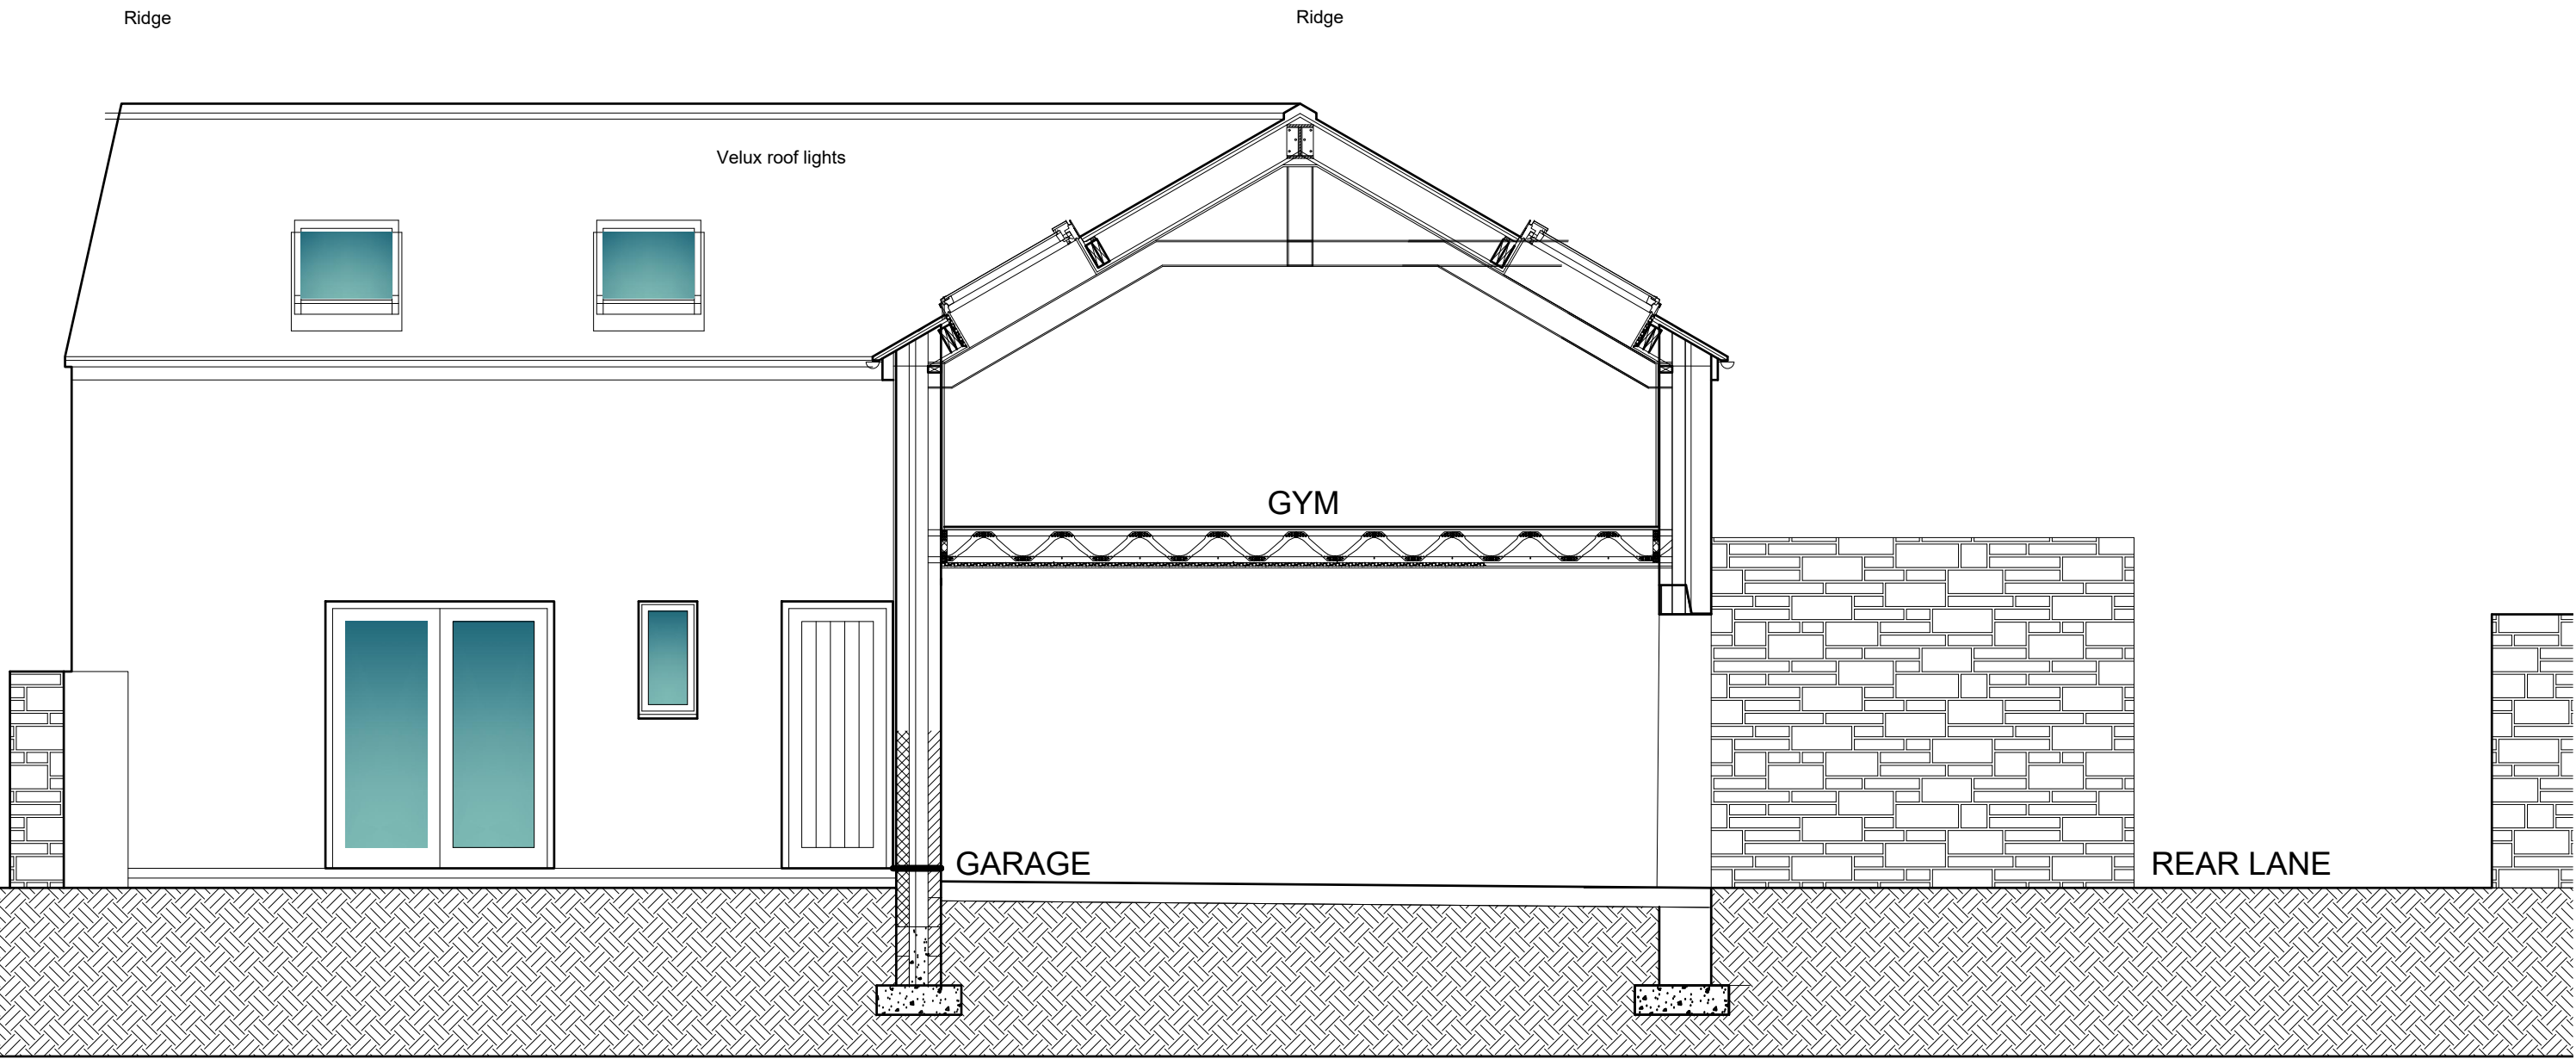

PROPOSED SECTIONAL THROUGH STAIRS

SCALE BAR 1/200 ORIGINAL DRAWING SIZE A3	0.0	0.2	0.4	0.6	0.8	1.0	1.2	1.4	1.6	1.8	2.0 metres	80.0 metres	70.0	60.0	50.0	40.0	30.0	20.0	10.0	0.0	SCALE BAR 1/500
SCALE BAR 1/100	0.0	1.0	2.0	3.0	4.0	5.0	6.0	7.0	8.0	9.0	10.0 metres	400.0 metres	350.0	300.0	250.0	200.0	150.0	100.0	50.0	0.0	SCALE BAR 1/2500
SCALE BAR 1/50	0.0	1.0	2.0	3.0	4.0	5.0 metres															

IVY COTTAGE AND ADJACENT GARDEN
 LONSDALE PLACE WHITEHAVEN CUMBRIA
 CA28 6DX FOR MR. MIKE GRAHAH

NEW GARAGES AND GYM
 SHOWER ROOM AND HOME
 OFFICE.

PROPOSED SECTIONAL
 ELEVATION
 REV A eaves reduced by 550 mm

Scale:
 Date:
 DWG No.

1/50 @ A3
 MAY 2024
 24/0405/10A

REV A
 2/12/2025

Geoffrey Wallace Limited FCSD MCIAT
 Architectural Design and Technology
 Mobile 07816046756
 geoffreywallaceltd@gmail.com