


existing ground floor

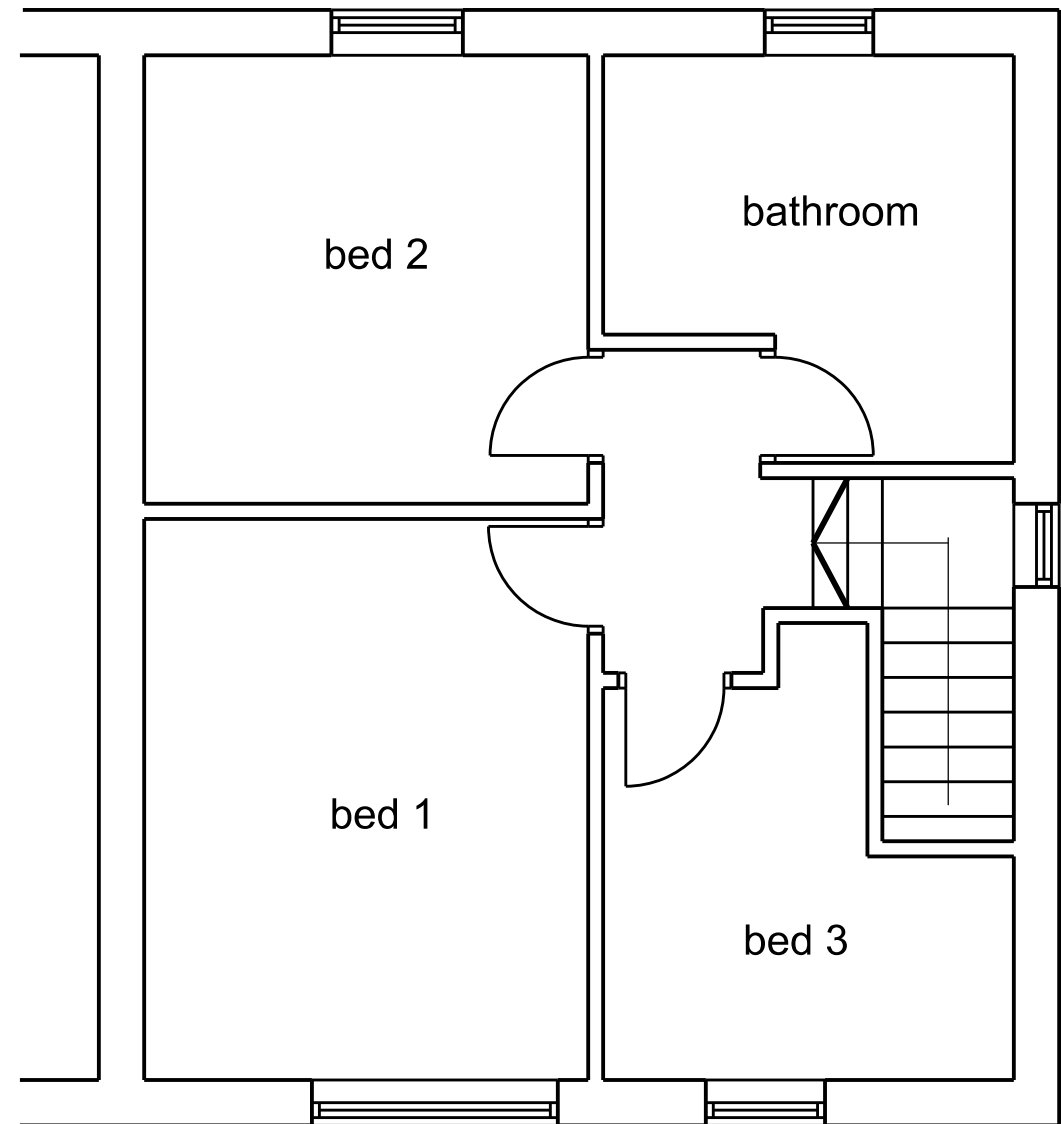

existing first floor

SCALE



This scheme is subject to town planning and all other necessary consents.

Rev 01 aug 2020 First issue

Dimensions, area and levels where given are only approximate and subject to site survey. All dimensions are to be checked on site. Any discrepancies or variations are to be reported to the client before work commences. Figured dimensions only are to be taken from this drawing.

This drawing is to be read in conjunction with all relevant consultants' and/or specialists drawings/documents and any discrepancies or variations are to be notified to the client before the affected work commences.

Client	
Job Title	Proposed extension to 42 Snaefell Terrace Whitehaven
Drawing Title	Existing ground and first floor plans

Scale: 1:50 @ A3		
Date:	Drawn:	
aug 2020		
Job No:	Drwg No:	Rev:
247	01001	01

Richard J Lindsay
2 Calva House
Calva Brow
Workington
C14 1DE
email: richard46@aim.com
Mob : 07921 949618