


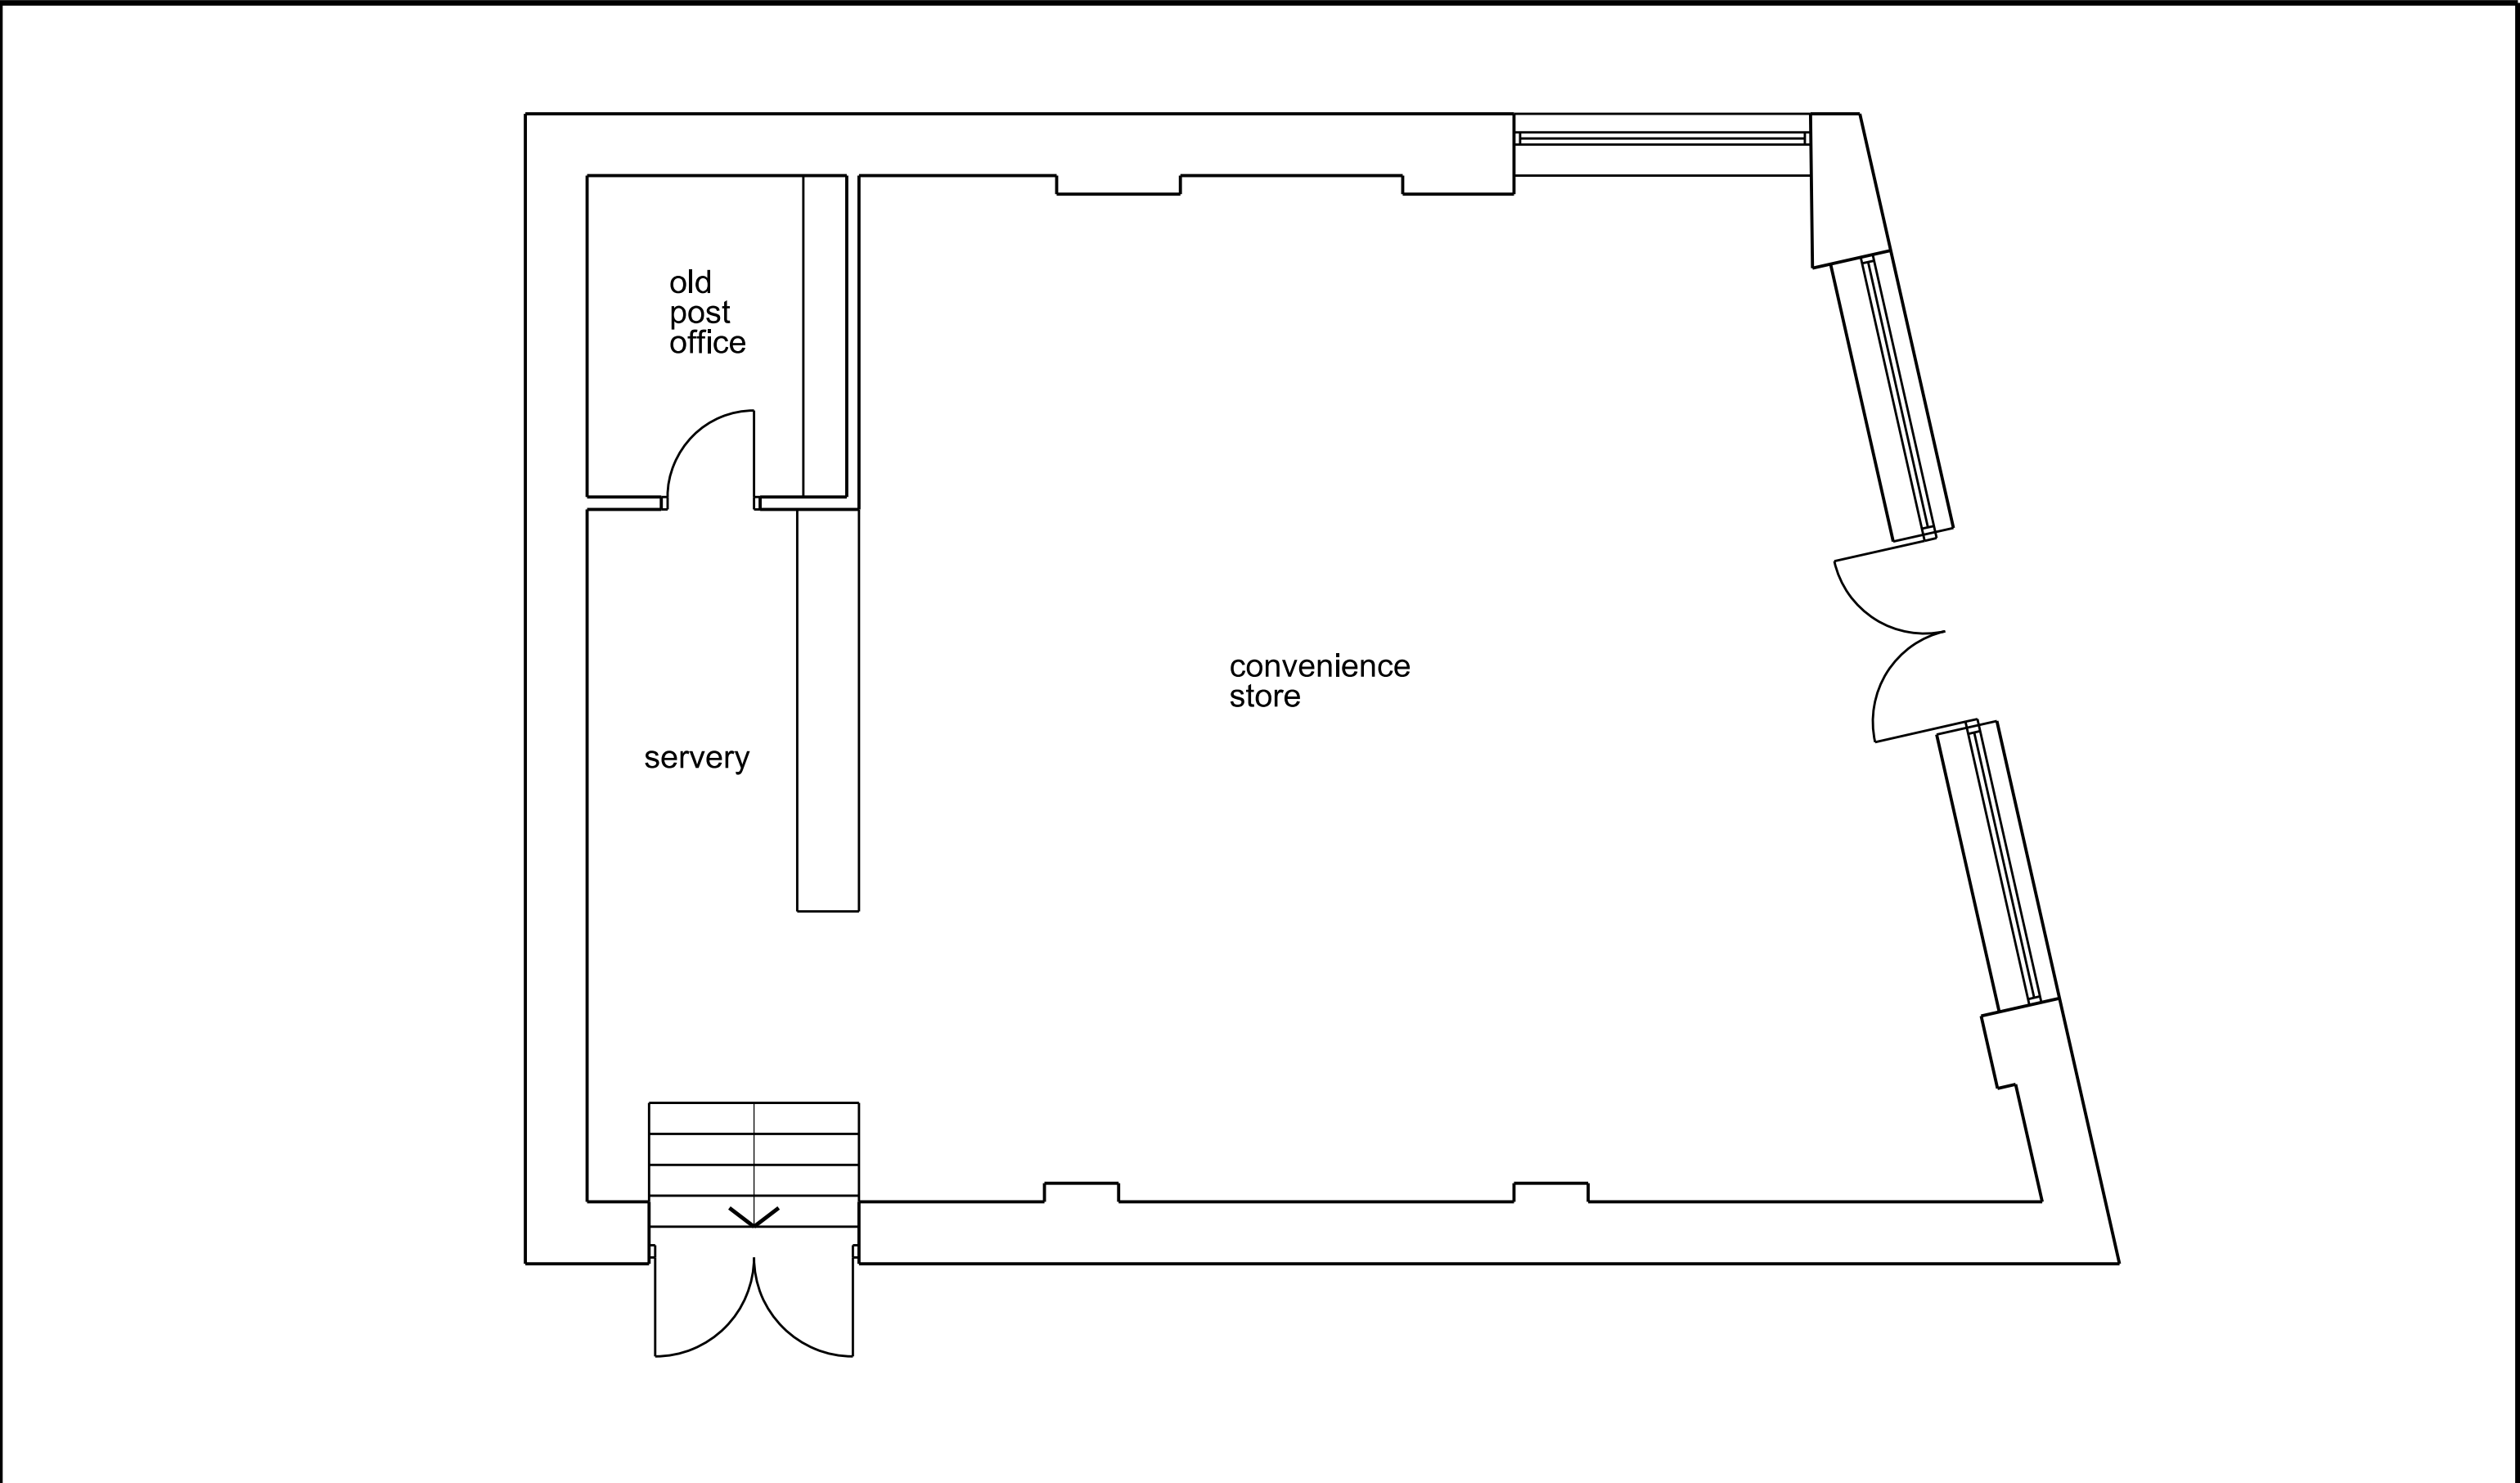

SCALE

0

1m

2m

3m

4m

5m

10m

15m

This scheme is subject to town planning and all other necessary consents.

Rev 01 jul 2026 First issue

Dimensions, area and levels where given are only approximate and subject to site survey. All dimensions are to be checked on site. Any discrepancies or variations are to be reported to the client before work commences. Figured dimensions only are to be taken from this drawing.

This drawing is to be read in conjunction with all relevant consultants' and/or specialists drawings/documents and any discrepancies or variations are to be notified to the client before the affected work commences.

ClientMr. S. S. Subukar

Job TitleProposed cold room extension to rear of convenience store (and former Post Office)
Moresby Parks Rd, Moresby Parks, Whitehaven

Drawing TitleExisting floor plan

Scale: 1:50 @ A3

Date: jul 2026

Job No: 709

Drwg No: 01003

Rev: 01

Richard J Lindsay
Waters Edge
2A Church Road
Harrington
CA14 5QP

email: calvadesign46@gmail.com
Mob : 07921 949618