
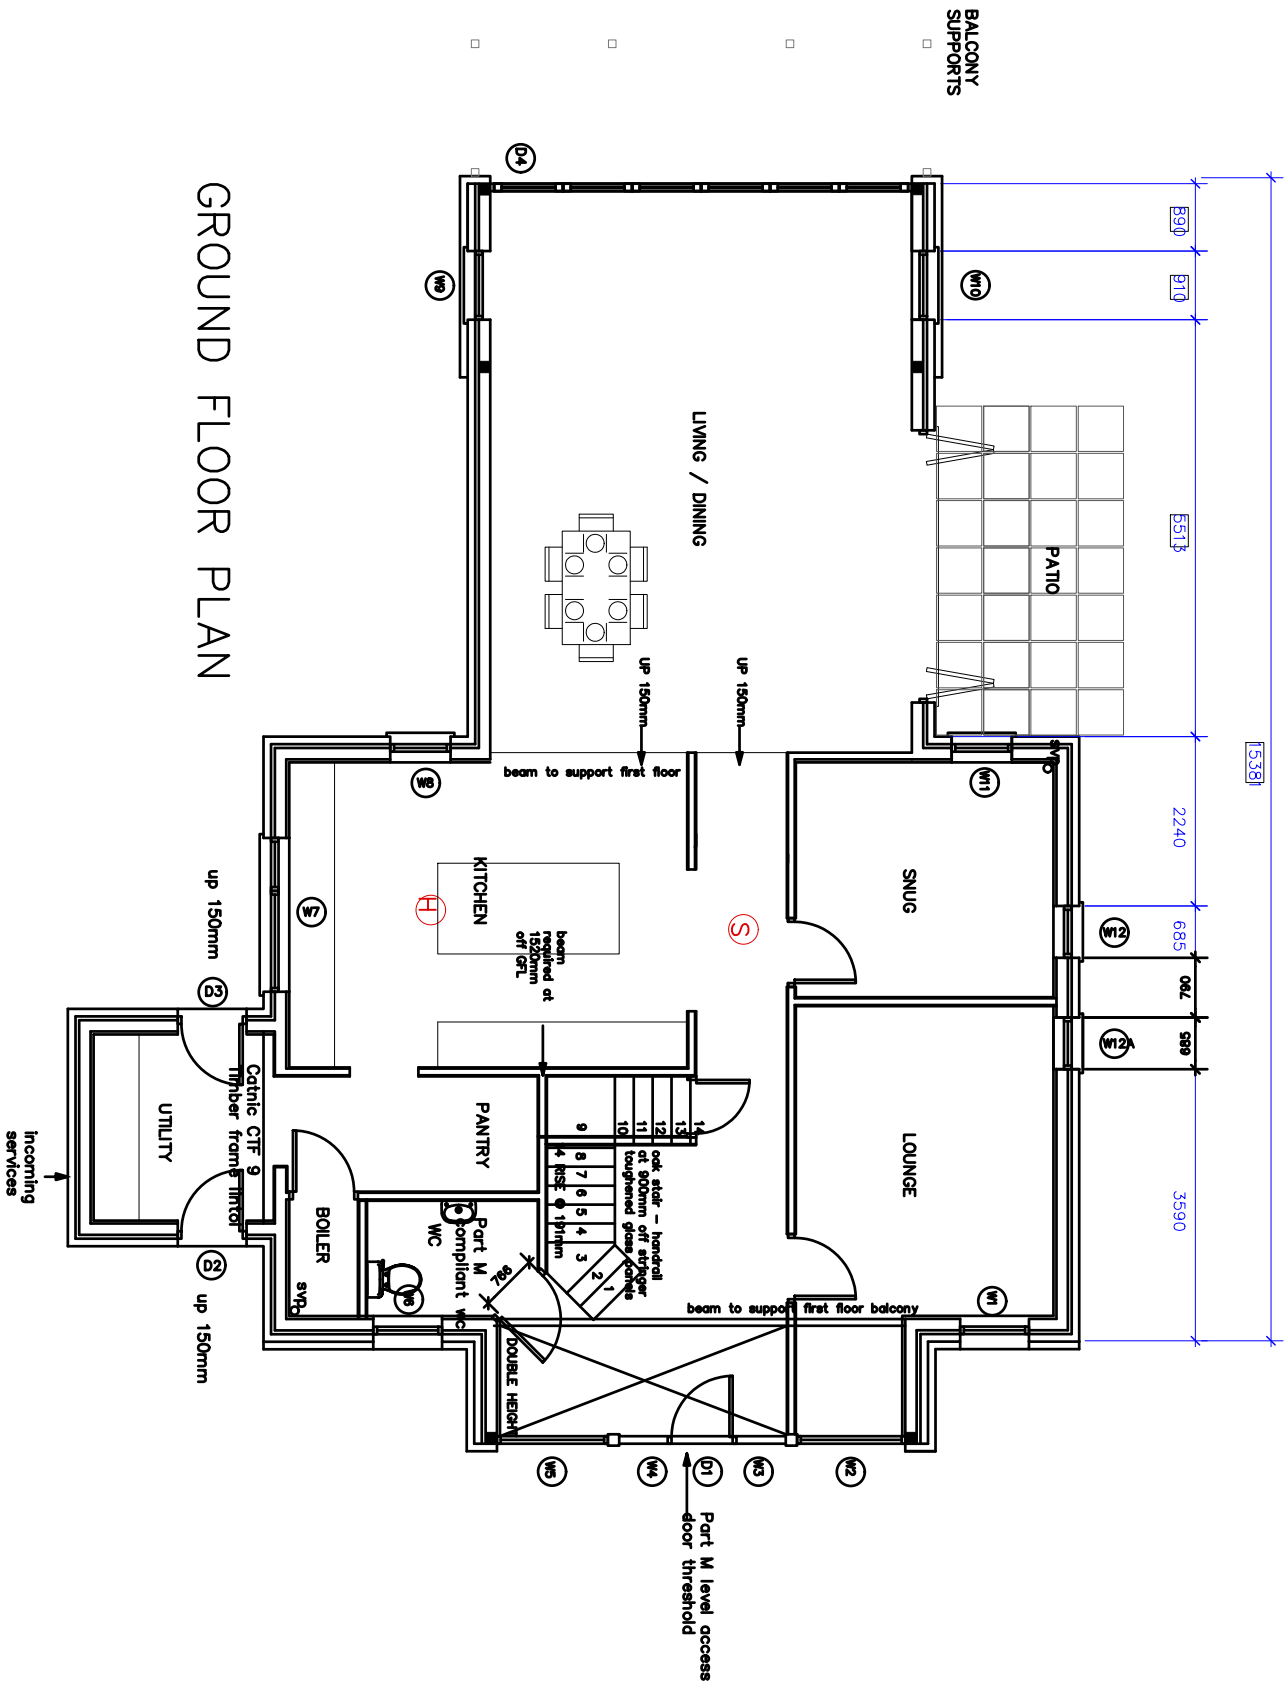


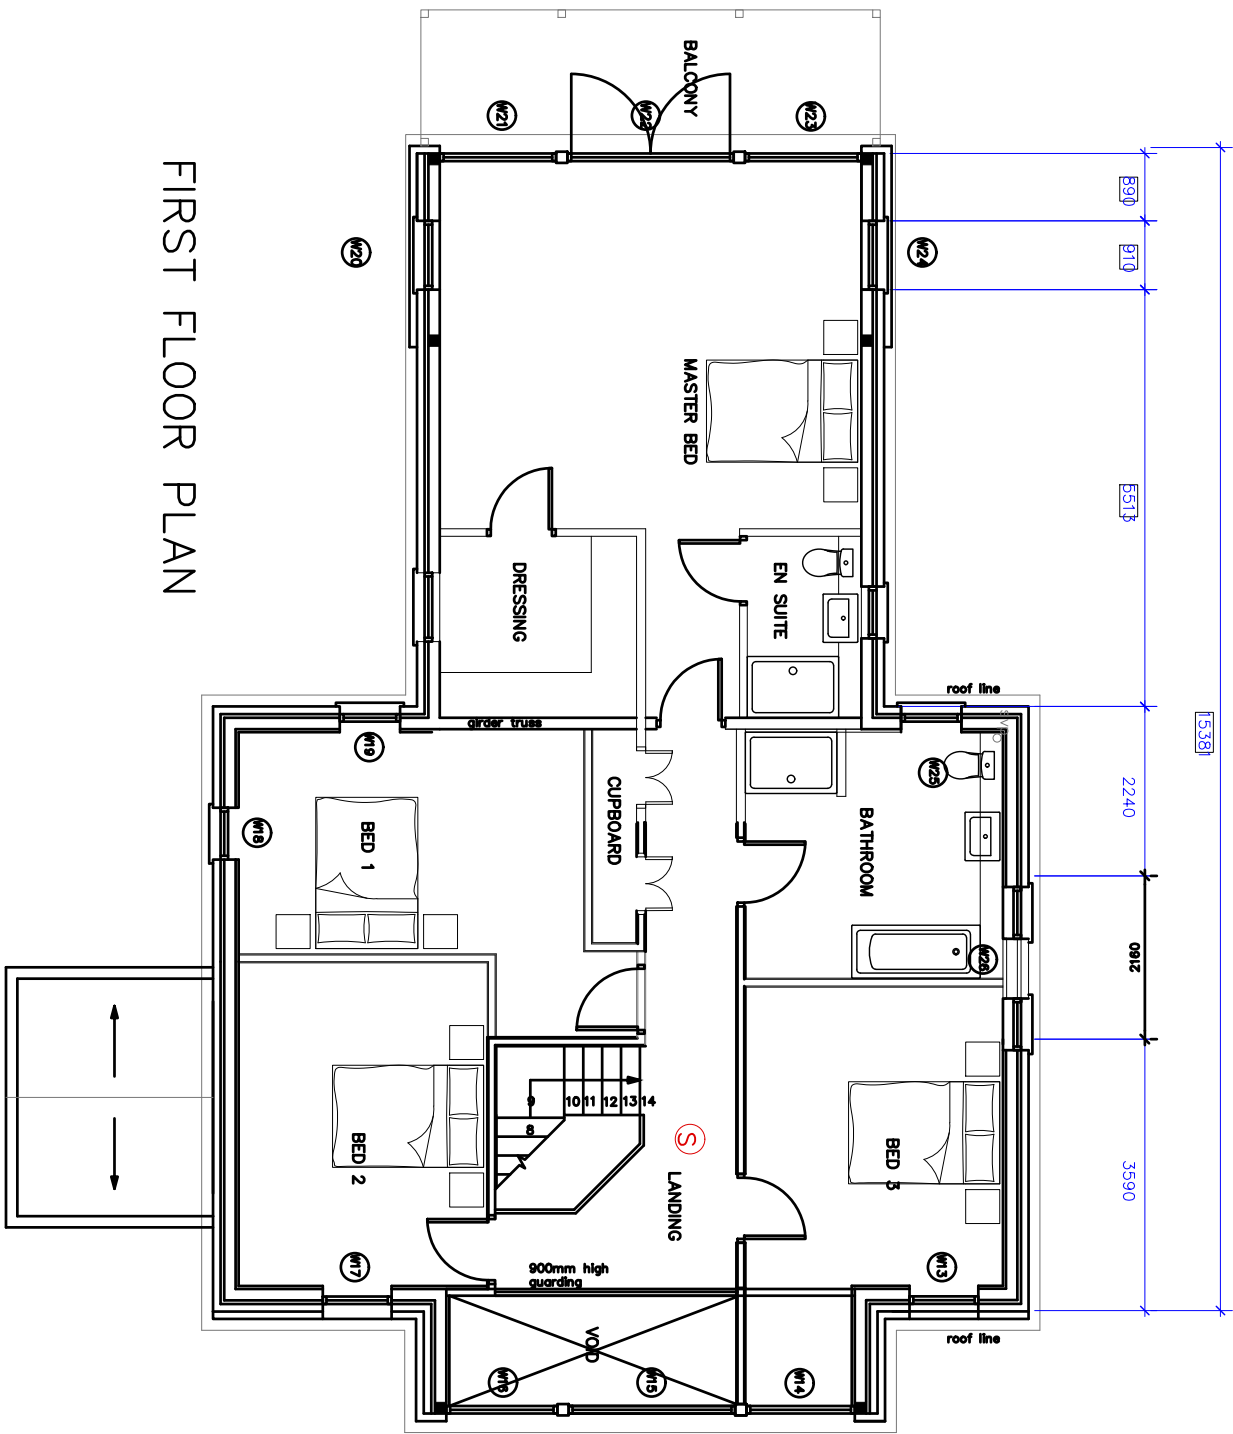

project title:		
New Dwelling at Plot 7, Rheda Park Frizington for Mr & Mrs Copsey		
drawing title:		
Proposed Amendments to Floor Plans		
issue stage:		
Planning		
date:	drawn:	scale @ A3
08-2021	PT	1:100
drawing number:	revision:	
0146-001	B	