

**NOTES AND AMENDMENTS**

This drawing is copyright ©. Figured dimensions are to be followed in preference to scaled dimensions and particulars are to be taken from the actual work where possible. Any discrepancy must be reported to the architect immediately and before proceeding.


**REVISIONS**

Rev	Description	Drawn	Date
-----	-------------	-------	------

**Key**



Indicates Parking Space

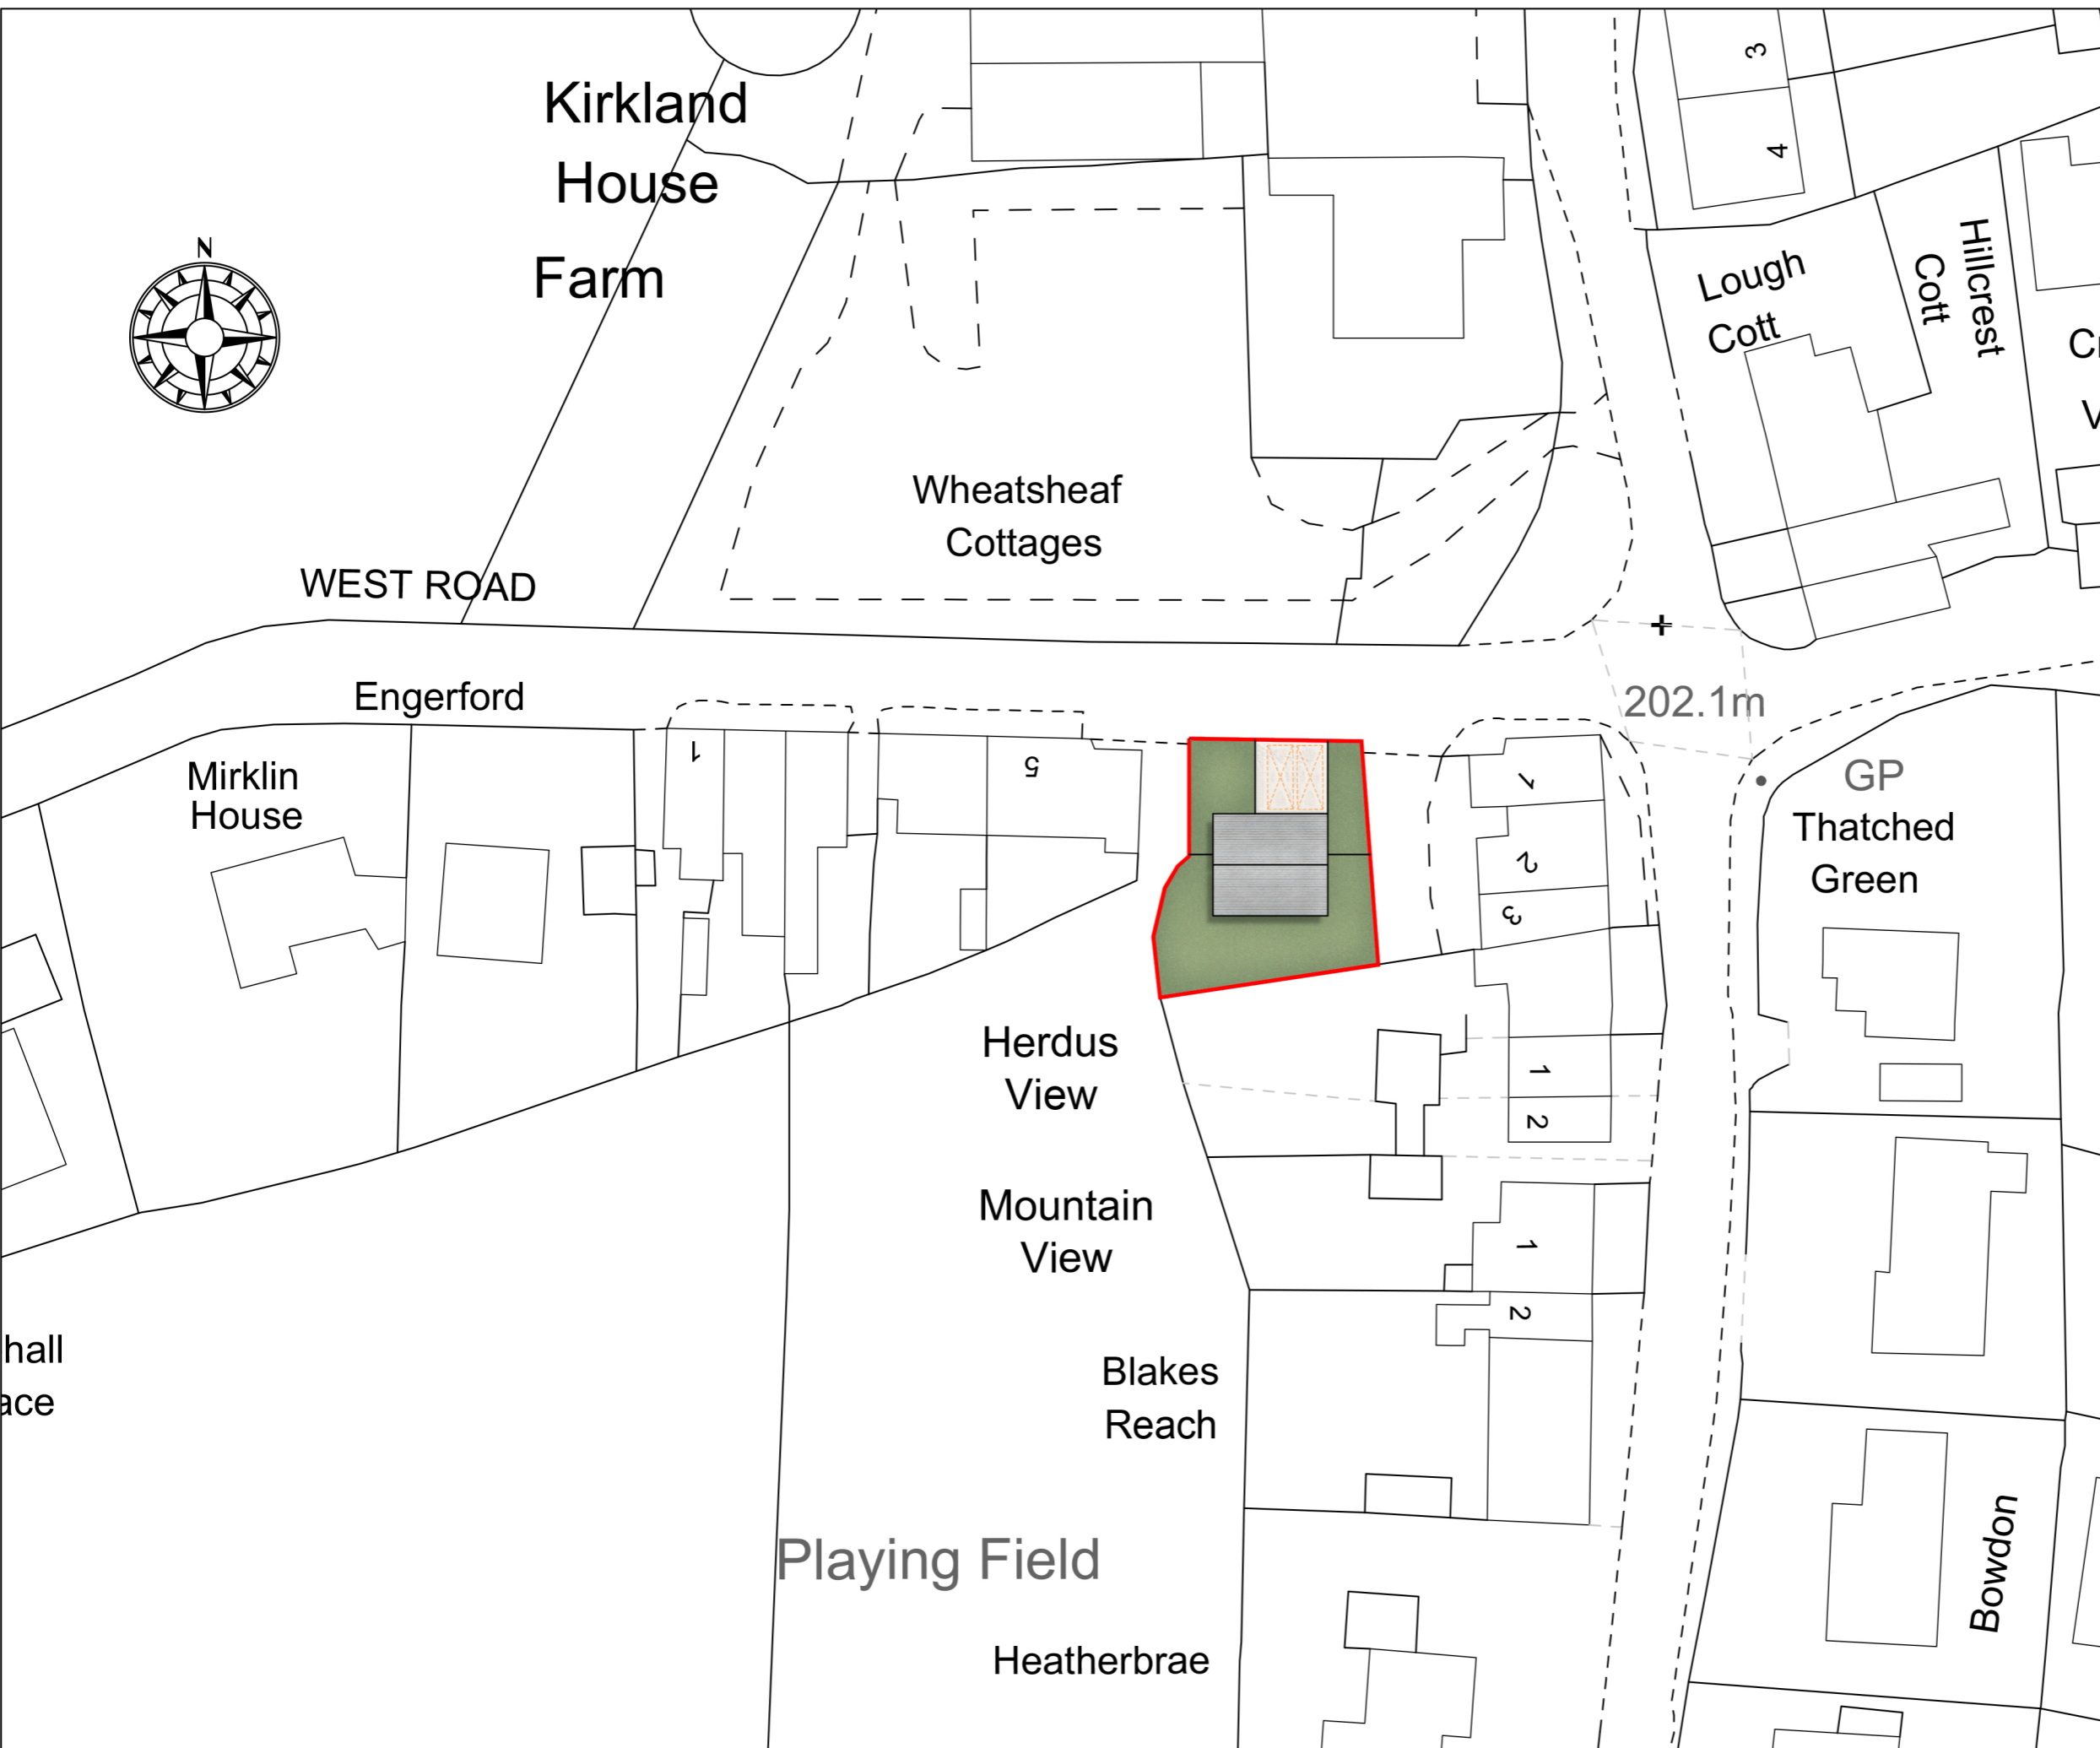

**ASHWOOD**  
DESIGN ASSOCIATES LTD

Unit Gb, Clifford Court  
Cooper Way  
Carlisle  
CA3 0JG

t 01228 510616  
e admin@ashwooddesign.co.uk  
w www.ashwooddesign.co.uk

Purpose:

**Planning**

Client:

Simon Blacker

Project:

Land at Kirkland, Frizington

Title:

As Proposed Site Plan

Scale:	Sheet Size:	Drawn:	Date:
1/500	A3	TH	11-23

Project No:	Drawing No:	Revision:
-	002	-