



THIS DRAWING TOGETHER WITH THE DESIGN IS  
 COPYRIGHT OF THE ARCHITECT.  
 FIGURED DIMENSIONS SHOULD BE FOLLOWED  
 AND SCALED DIMENSIONS SHOULD BE CHECKED  
 WITH THE ARCHITECT.  
 ANY DISCREPANCY MUST BE REPORTED TO THE  
 ARCHITECT IMMEDIATELY AND PRIOR TO  
 PROCEEDING.

REVISIONS  
 05.09.21 A - Planning amends

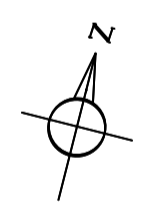

Original Drawn By <b>TD</b>	Date <b>March 2021</b>
--------------------------------	---------------------------

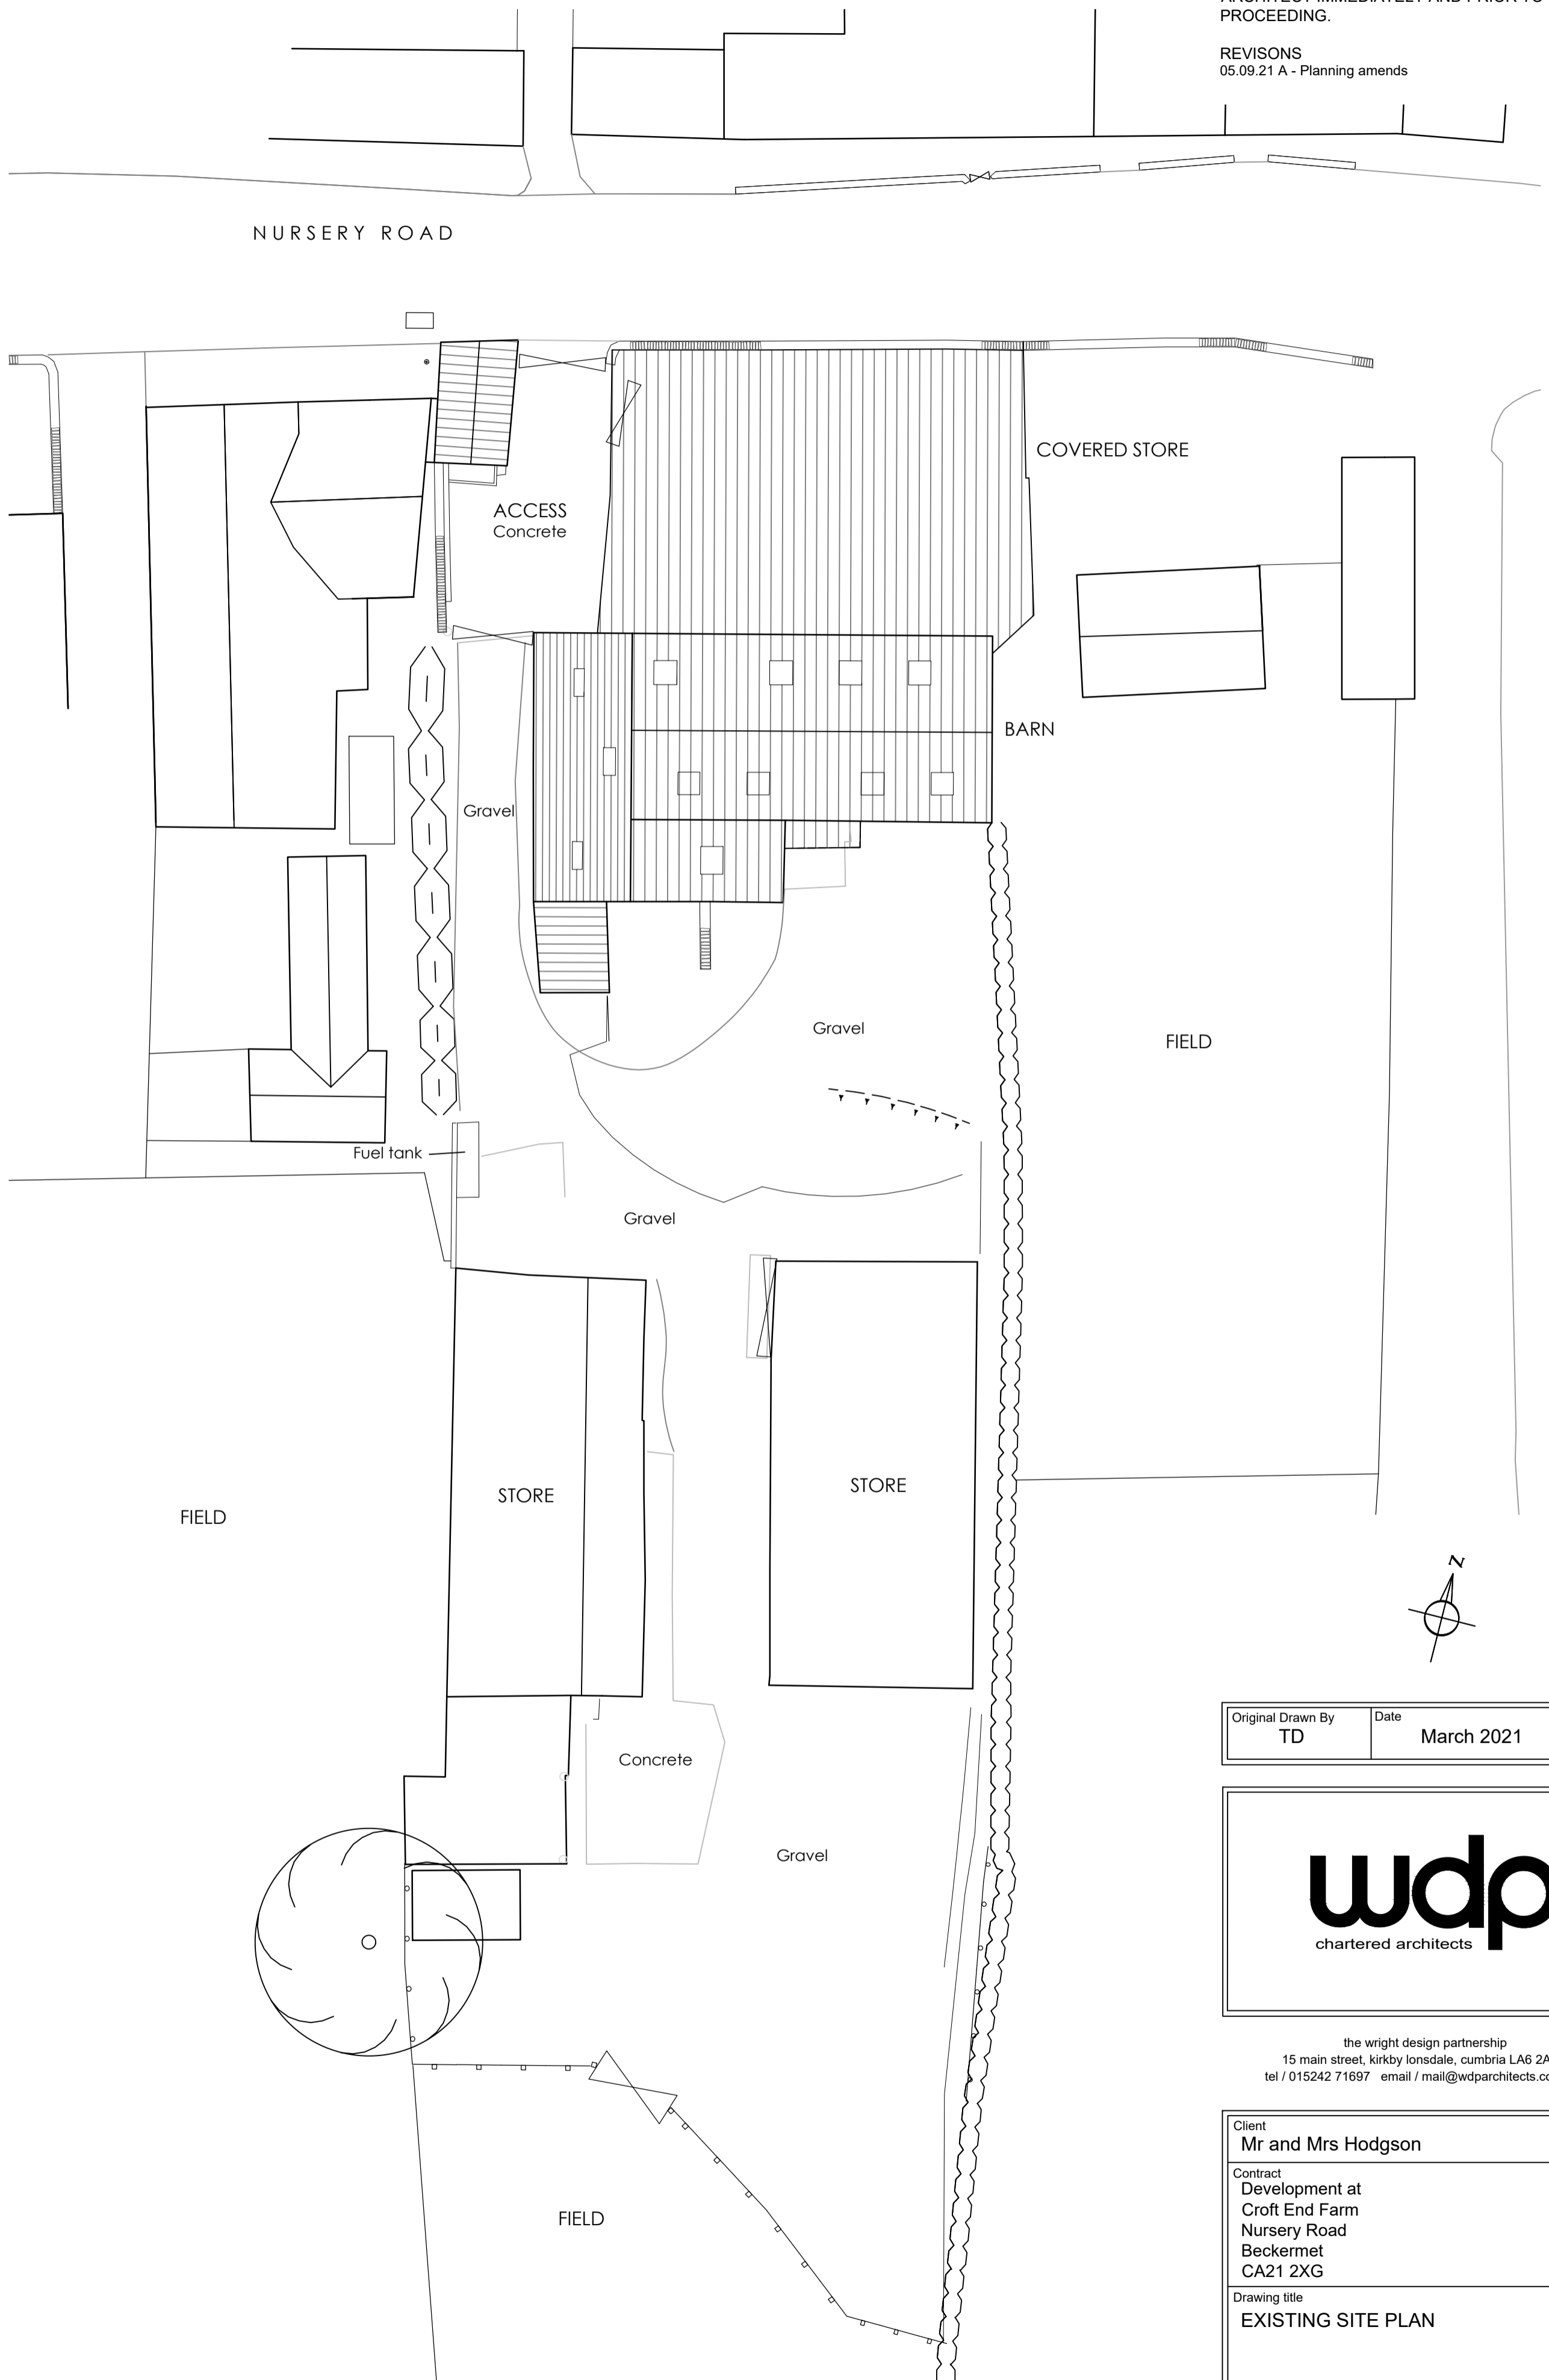

the wright design partnership  
 15 main street, kirkby lonsdale, cumbria LA6 2AQ  
 tel / 015242 71697 email / mail@wdparchitects.co.uk

Client <b>Mr and Mrs Hodgson</b>			
Contract Development at Croft End Farm Nursery Road Beckermat CA21 2XG			
Drawing title <b>EXISTING SITE PLAN</b>			
Scale <b>1:200 at A2</b>	Job No. <b>KL2895</b>	Drg No. <b>01</b>	<b>A</b>

