


© Harry Walters & Livesey Ltd

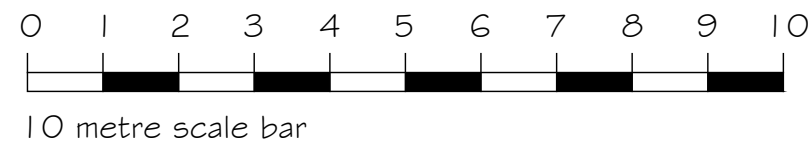

# HWL

CLIENT Martyn Richardson		PROJECT NAME Richardson Frizington	
DRAWING NAME Existing Site Plan		SCALE 1:200 @ A1	DRAWN BY KMcf
DATE Dec 2020	JOB NUMBER 453	DWG No 03	REV No P1