

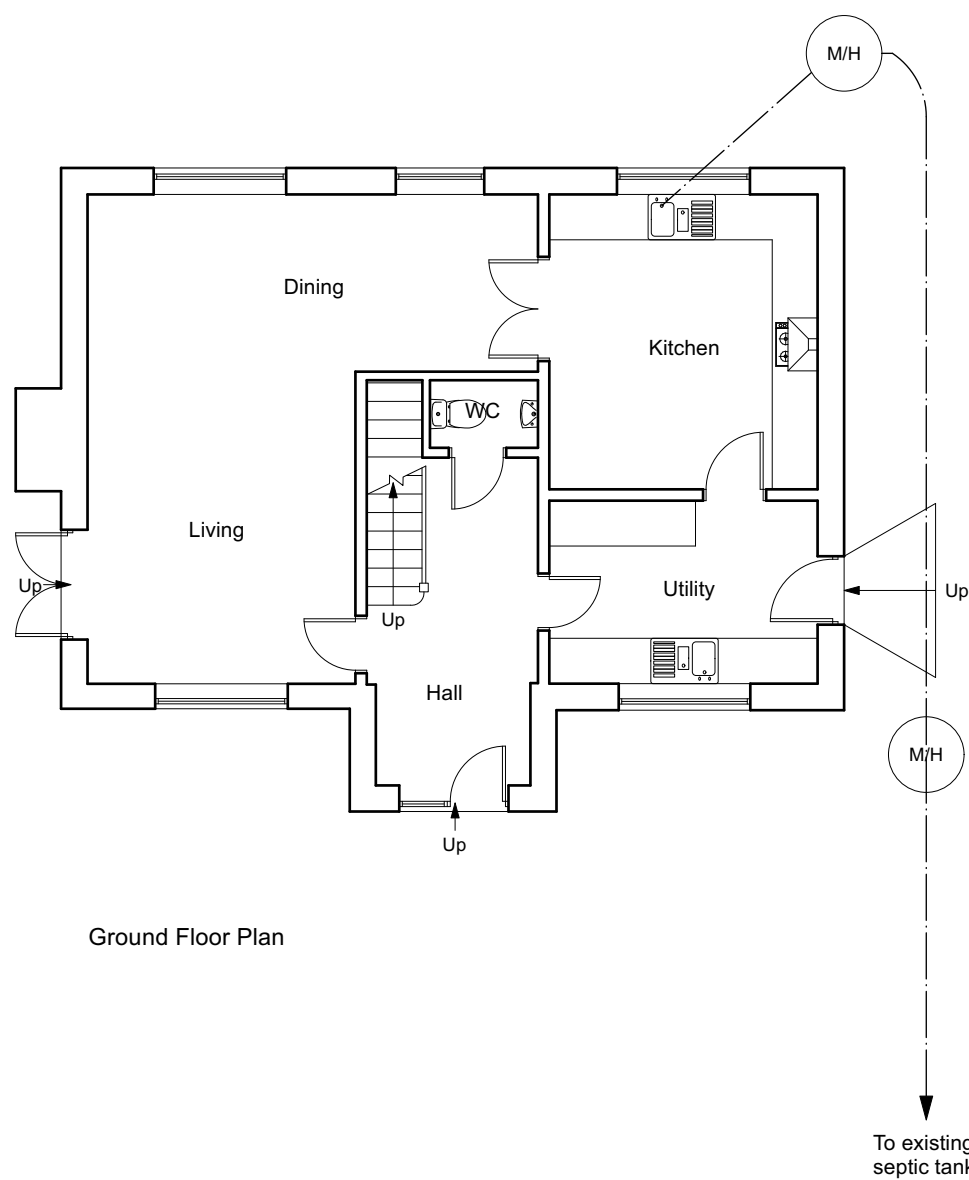


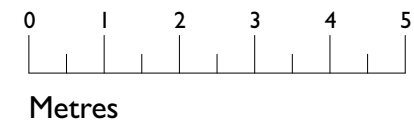

Ground Floor Plan

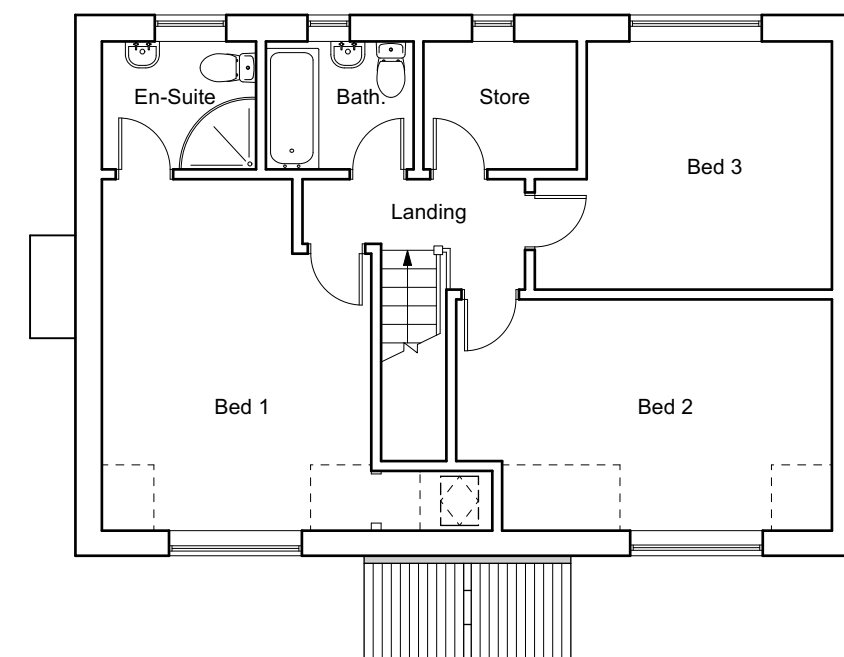

First Floor Plan

TITLE: Proposed Two Storey Side Extension	
DRAWING: Existing Floor Plans	
DATE: May 2026	DRAWING NO. 01
SCALE: 1:100	