



Metres

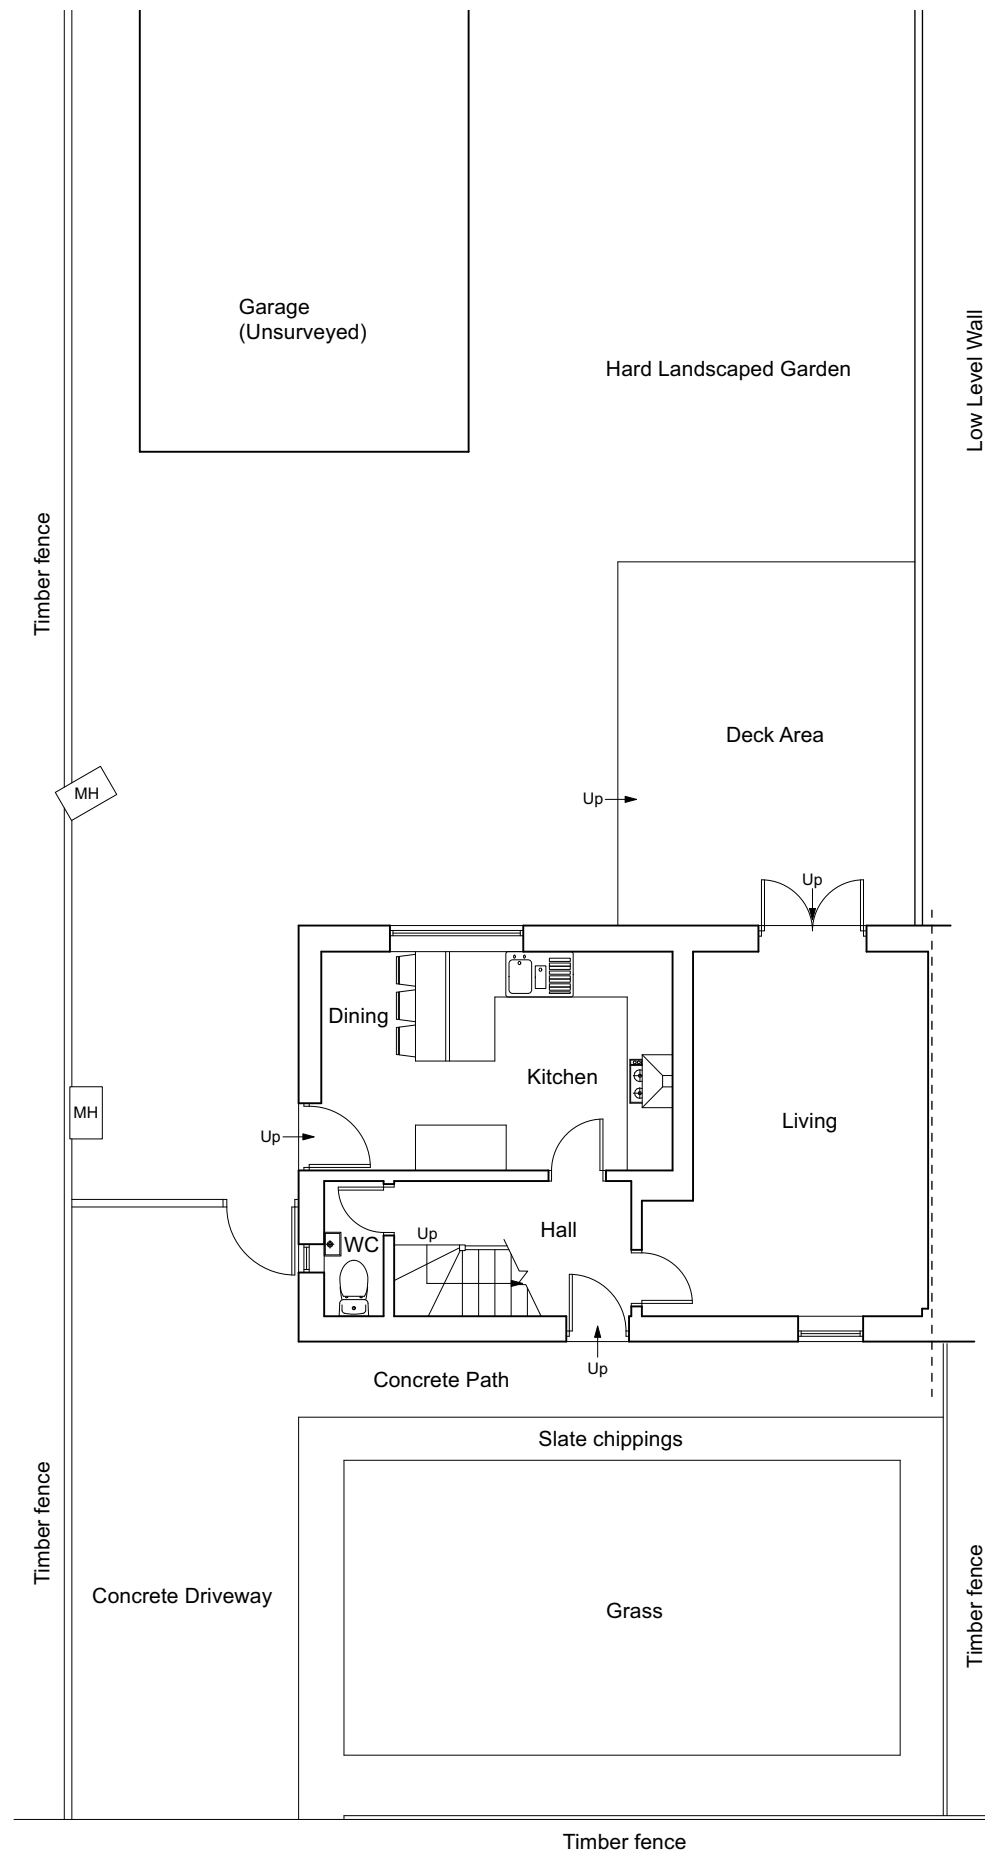

Ground Floor Plan

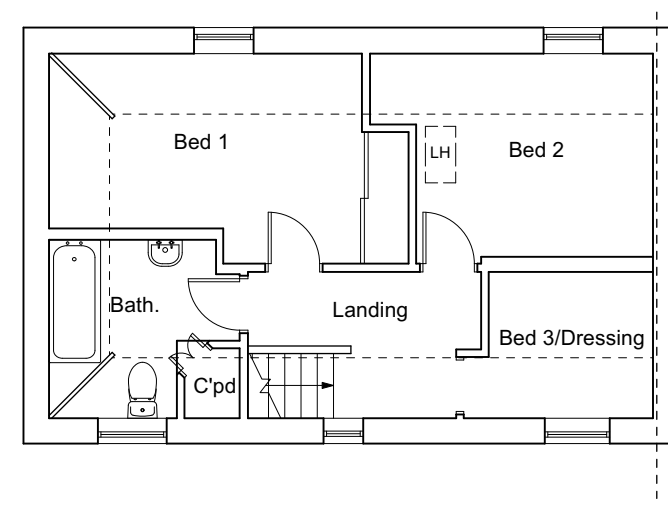

First Floor Plan

TITLE: Proposed Two Storey Side & Rear Extension & new Front Porch	CLIENT: Mr J Hewitson 3 The Knoll Thornhill CA22 2SN	DRAWING: Existing Floor Plans	DATE: July 2025 SCALE: 1:100	DRAWING NO. 01
--	---	-------------------------------	---------------------------------	----------------