


Ground Floor Plan - Demolition of existing


First Floor Plan - Demolition of existing




Front Elevation - Demolition of Existing

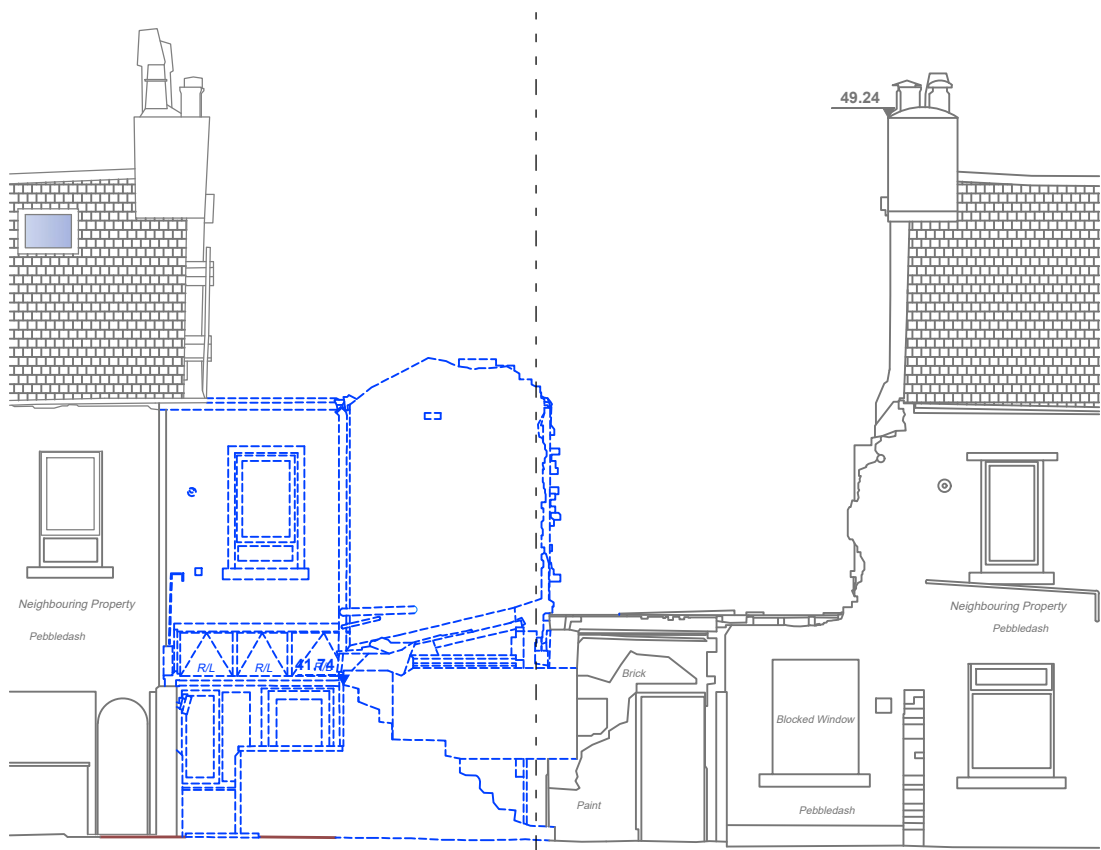


Rear Elevation - Demolition of Existing

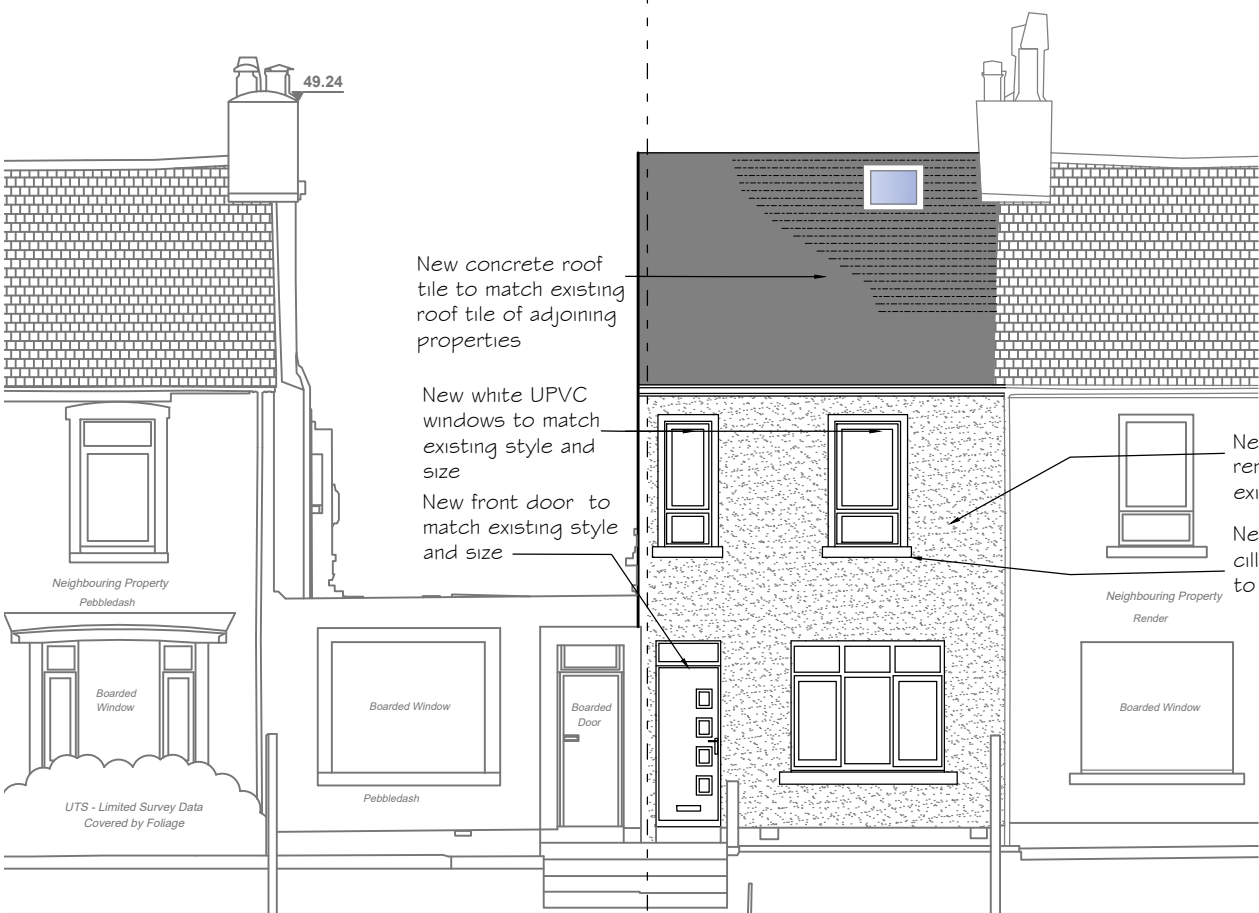

Front Elevation - Proposed

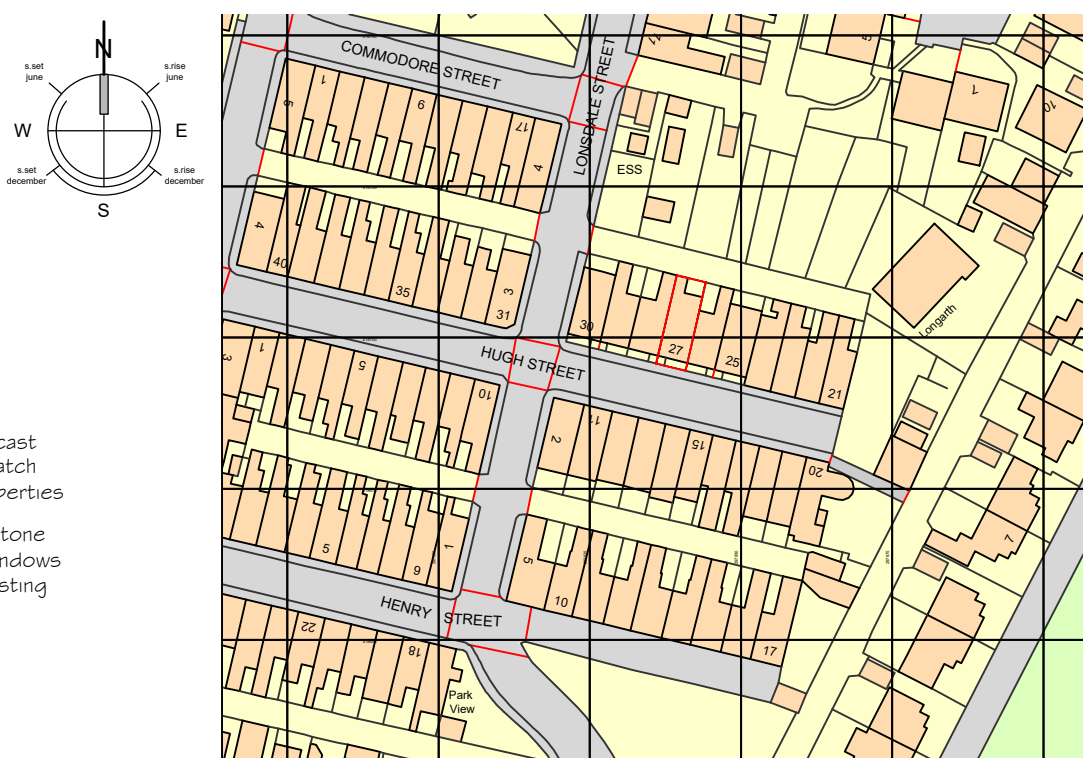

Location Map - Existing & Proposed @ 1:1250

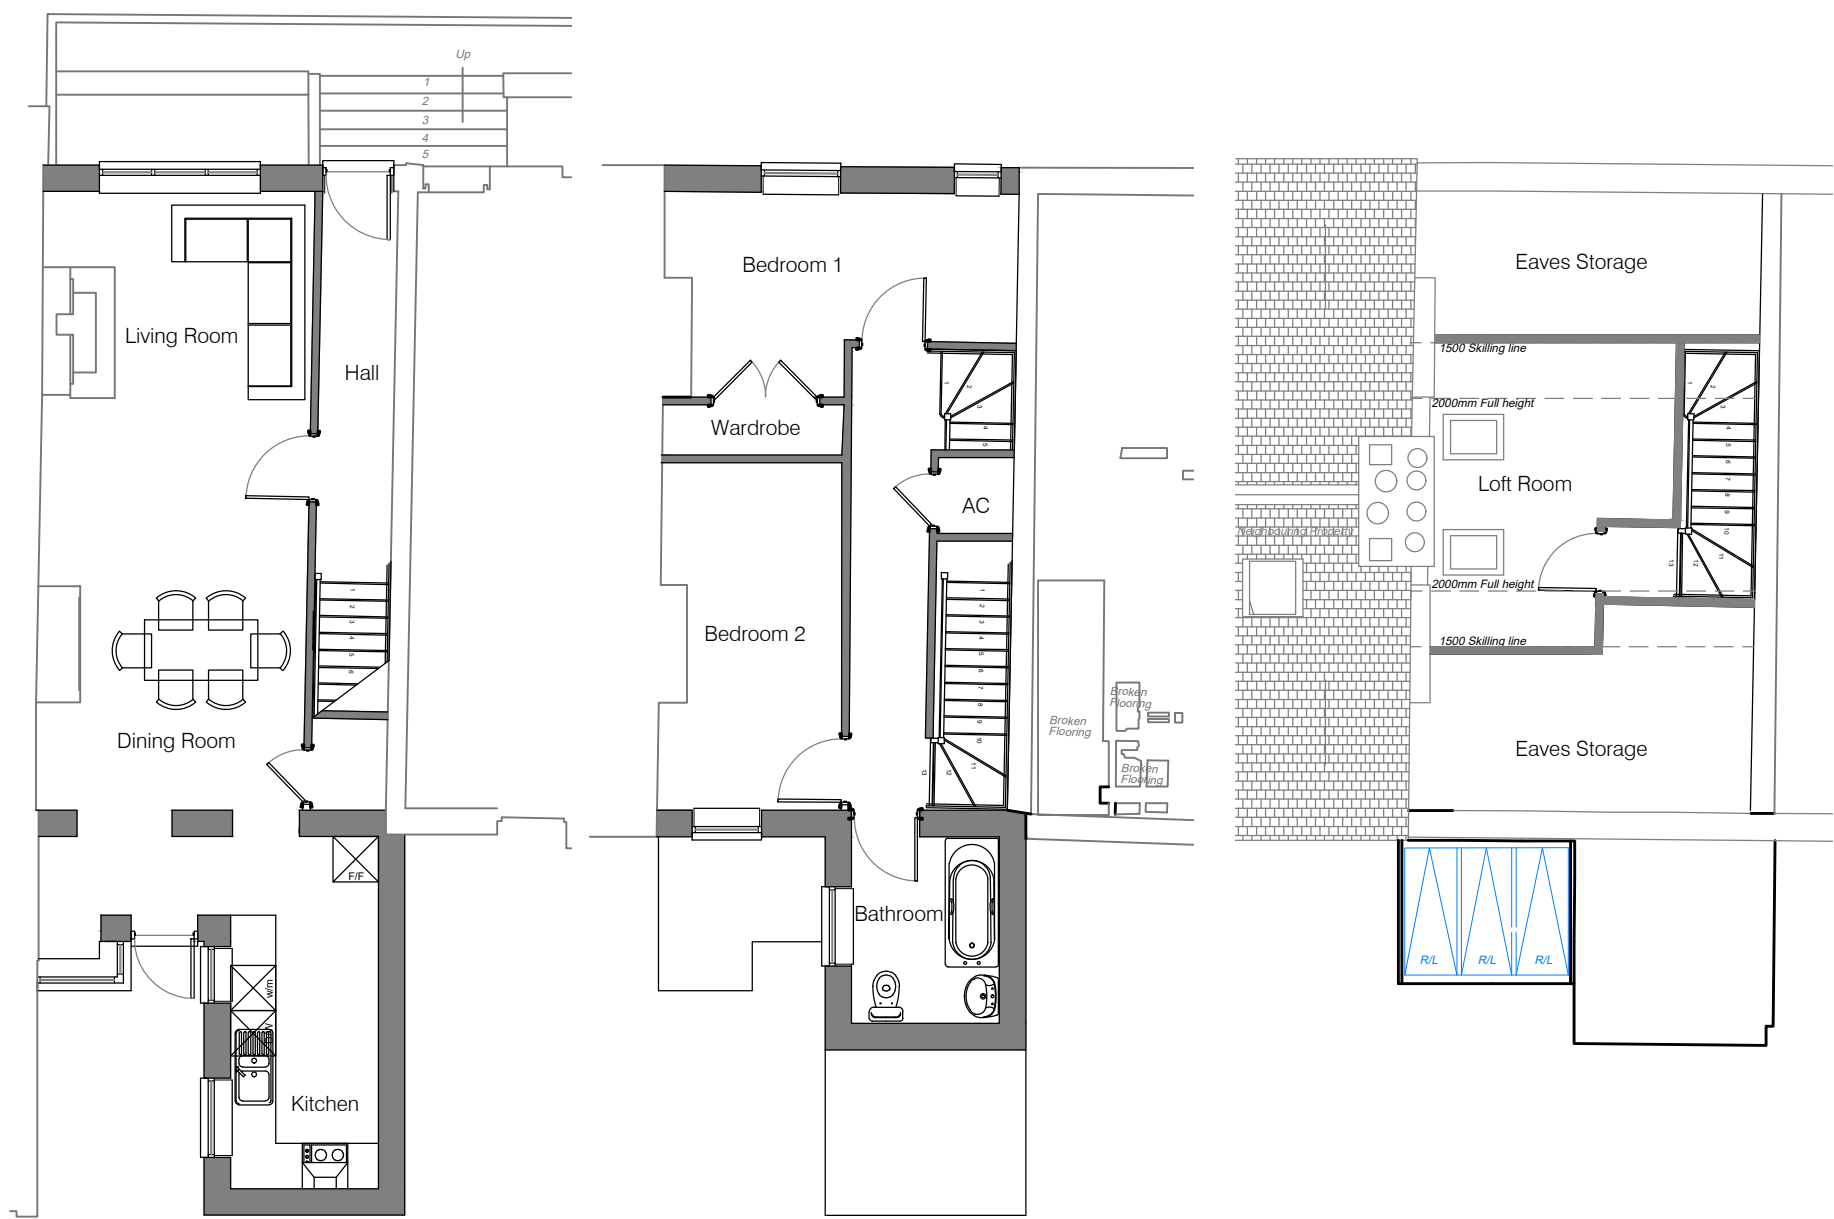

Ground Floor Plan - Proposed

First Floor Plan - Proposed

Second Floor Plan - Proposed



Rear Elevation - Proposed



Block Plan - Existing & Proposed @ 1:500

Client	Optera Ltd			<div>hayward</div> <div>ARCHITECTS LTD</div> <div>19 Station Road Hinckley Leicestershire LE10 1AW</div> <div>Tel: 01455 635 665 Fax: 01455 618 971 www.hayward-architects.co.uk</div>	
Project Title	Rebuild of existing Dwelling 27 Hugh Street Whitehaven, Cumbria CA28 6DG				
Drawing Title	Existing and Proposed				
Scale	1:100		Sheet	A1	
Author	db		Date	July 2025	
THE COPYRIGHT OF THIS DRAWING IS VESTED IN HAYWARD ARCHITECTS LTD. REPRODUCTION IN ANY FORM WITHOUT THE WRITTEN PERMISSION OF THE COPYRIGHT HOLDER IS PROHIBITED AND ONLY FOUR COPIES OF THIS DRAWING ARE TO BE USED.				Status	Planning