


Ground Floor Plan

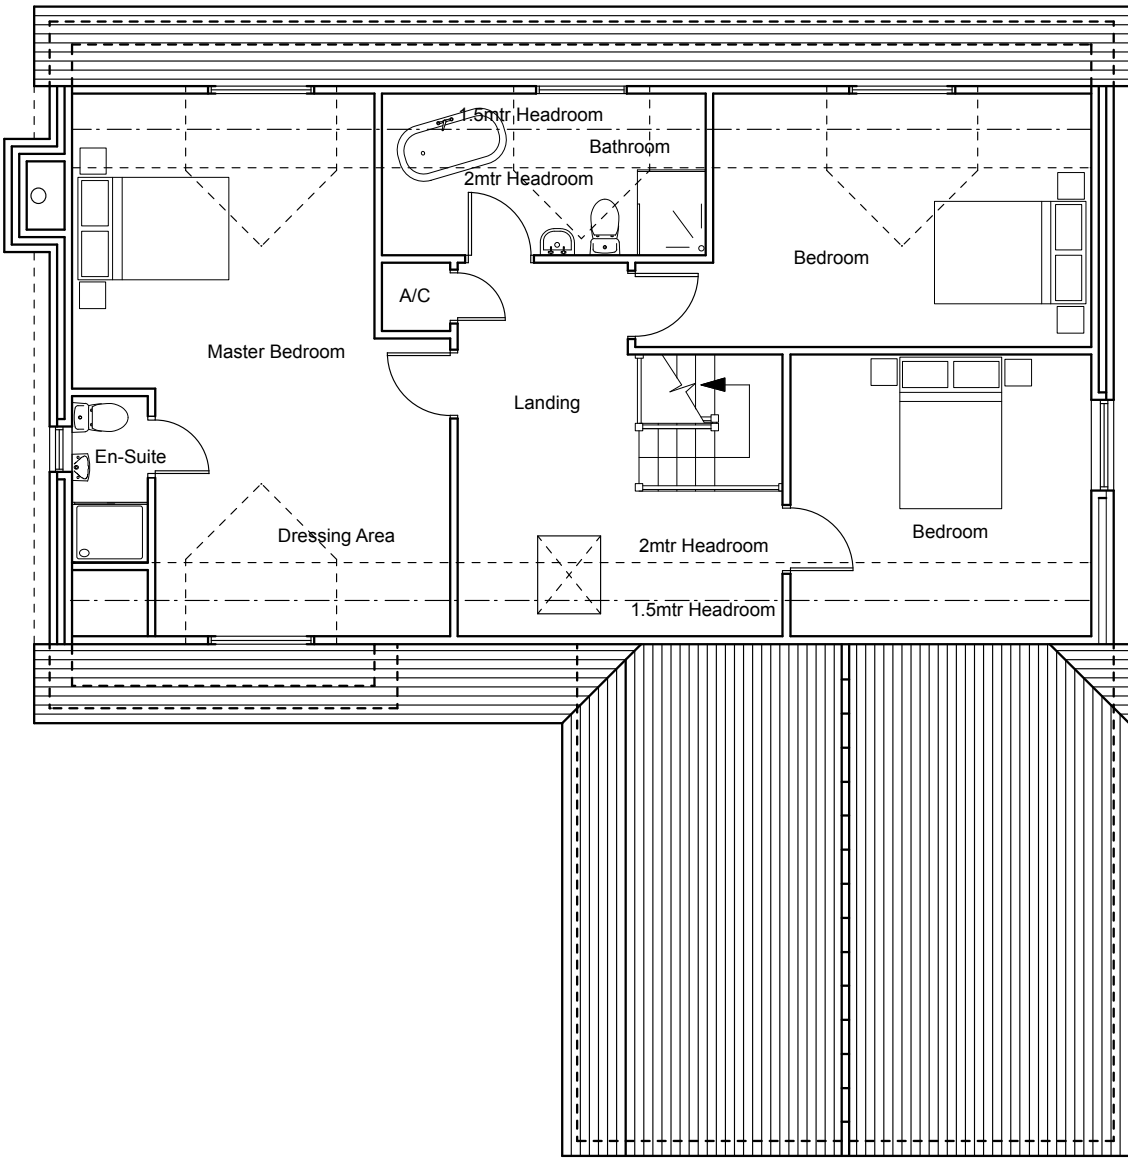

First Floor Plan

Rev C: 05/10/20 Door position into Garage amended.
 Rev B: 02/10/20 Minor Amendments to Layouts.
 Rev A: 25/09/20 Minor Amendments to Layouts.

<p>TITLE: Plot 4, Clarack Drive, Moor Row, Whitehaven, Cumbria, CA24 3JN</p> <p>CLIENT: Geoff Eilbeck 3 Rusper Drive Moor Row Whitehaven</p>
<p>DRAWING: Proposed Floor Plans</p>
<p>DATE: August 2020 DRAWING NO. 01c</p> <p>SCALE: 1:100</p>

