


Ground Floor Plan

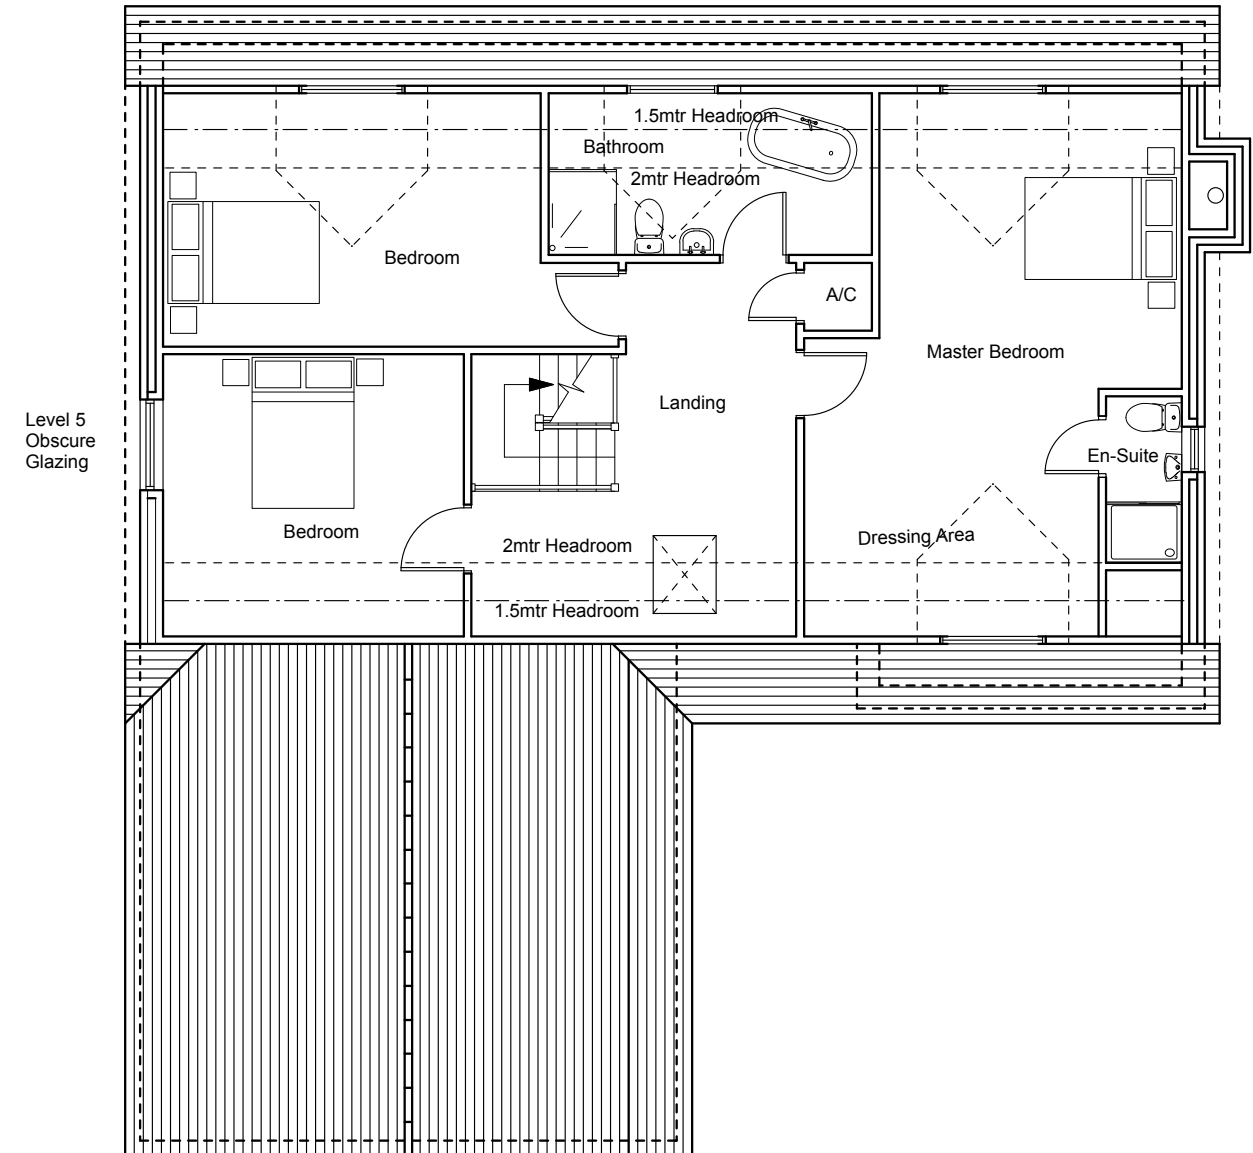

First Floor Plan

Rev D: 14/12/20 Layout Mirrored and now Plot 3.
 Rev C: 05/10/20 Door position into Garage amended.
 Rev B: 02/10/20 Minor Amendments to Layouts.
 Rev A: 25/09/20 Minor Amendments to Layouts.

TITLE: Plot 3, Clarack Drive, Moor Row,
 Whitehaven, Cumbria, CA24 3JN

CLIENT: Geoff Eilbeck
 3 Rusper Drive
 Moor Row
 Whitehaven

DRAWING: Proposed Floor Plans

DATE: August 2020 DRAWING NO. 01D

SCALE: 1:100

