


1 Front Elevation South - East
1 : 100




4 North -East
1 : 100

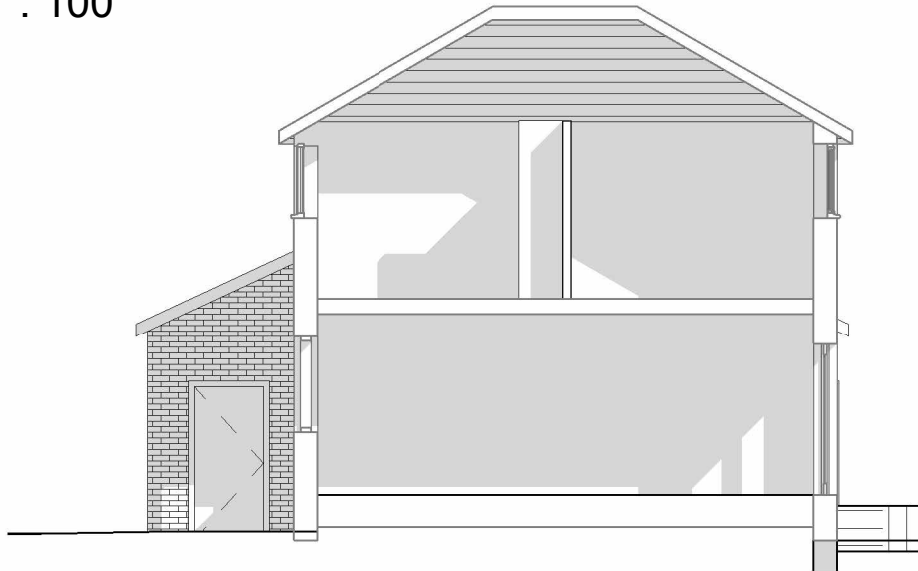

2 Rear Elevation
1 : 100




3 South - West
1 : 100

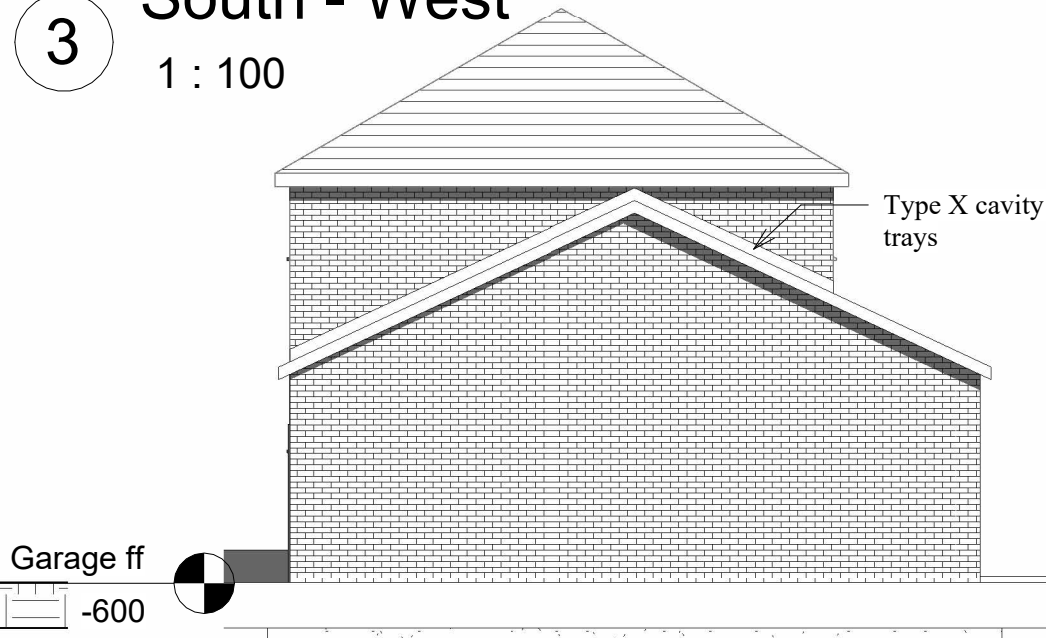

Garage ff
-600



43 Rheda Park = New attached garage

 

Rev No. Date Description

Elevations

Scale 1 : 100

@ A3

Drg No. 02