


NORTH ELEVATION (SIDE)

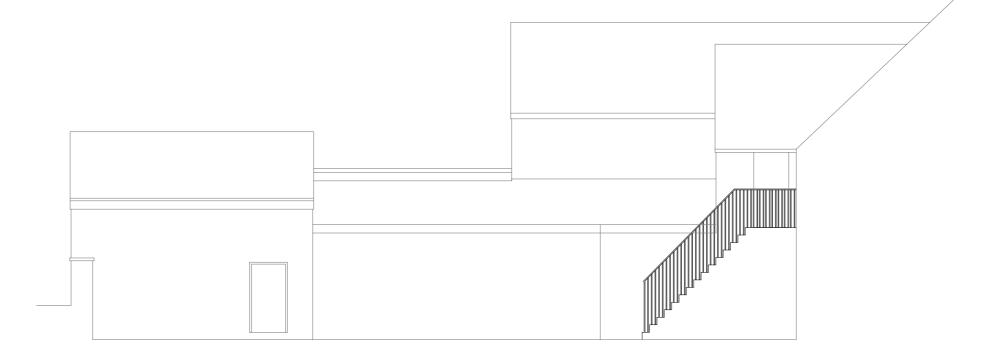

architecture de	sign limited				
The Fitted Rigging House Anchor Wharf, The Historic Dockyard, Chatham, Kent, ME4 4TZ	+44 (0)1634 791166 www.adesign.ltd () () () () () () () () () () () () () (This document and its design content is copyright ©. It shall be read in conjunction with all other associated project information including models, specifications, schedules and related consultants documents. All dimensions to be checked on site. Immediately report any discrepancies, errors or omissions on this document	Checked by: MAP	site address: 34-35 Tangier Street Whitehaven CA28 7UZ	Drawing no: 94.17/ Date: 08
	tered in England and Wales, No.08419252	to the Originator. If in doubt ASK.	Client: 3D Collee		

Existing Side Elevations



Whitehaven .17/02.5 Status: Planning e: 08/09/2020 Time: 13:55 Scale: 1:100@A3