


existing side elevation

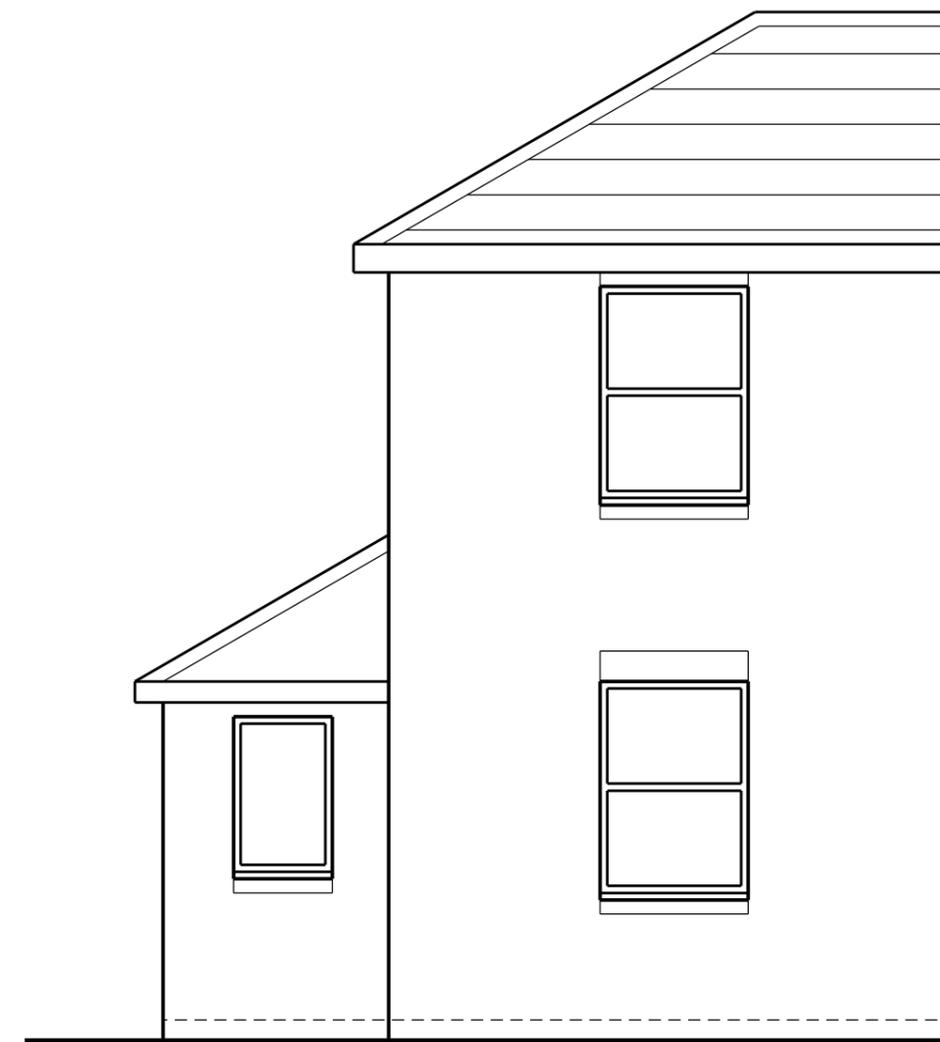

existing front elevation

SCALE



This scheme is subject to town planning and all other necessary consents.

Rev 01 aug 2021 First issue

Dimensions, area and levels where given are only approximate and subject to site survey. All dimensions are to be checked on site. Any discrepancies or variations are to be reported to the client before work commences. Figured dimensions only are to be taken from this drawing.

This drawing is to be read in conjunction with all relevant consultants' and/or specialists drawings/documents and any discrepancies or variations are to be notified to the client before the affected work commences.

Client Mr. J. Wright

Job Title Proposed rear and side extension to  
1, Tower View, Egremont

Drawing Title Existing elevations  
Sheet 1 of 2

Scale: 1:50 @ A3

Date: aug 2021 Drawn:

Job No: 303 Drwg No: 02001 Rev: 01

Richard J Lindsay  
2 Calva House  
Calva Brow  
Workington  
C14 1DE

email: calvadesign46@gmail.com  
Mob : 07921 949618