




existing front elevation (south west)

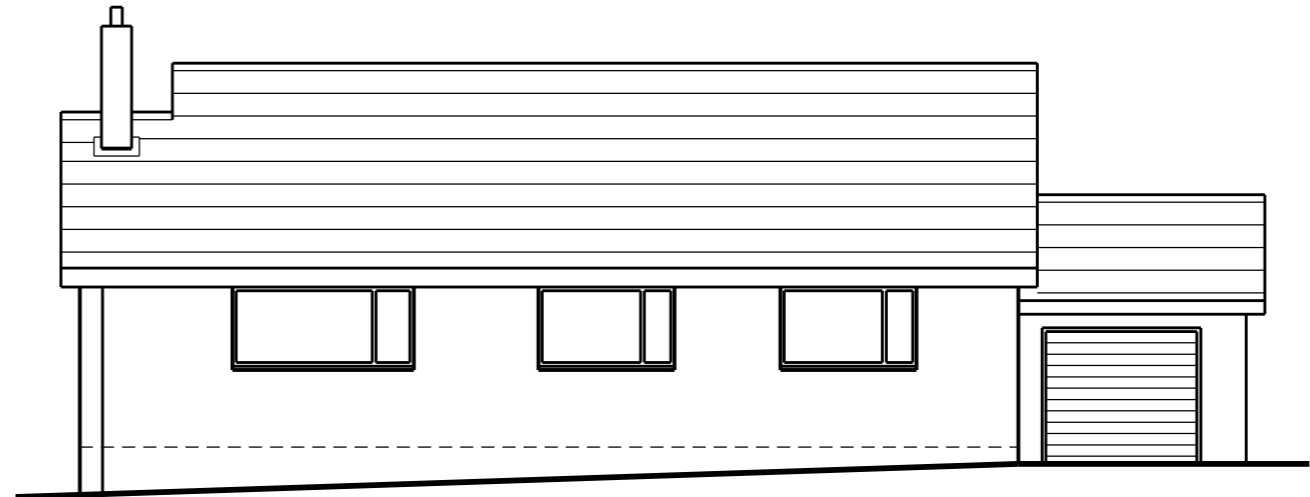

existing front elevation (south east)

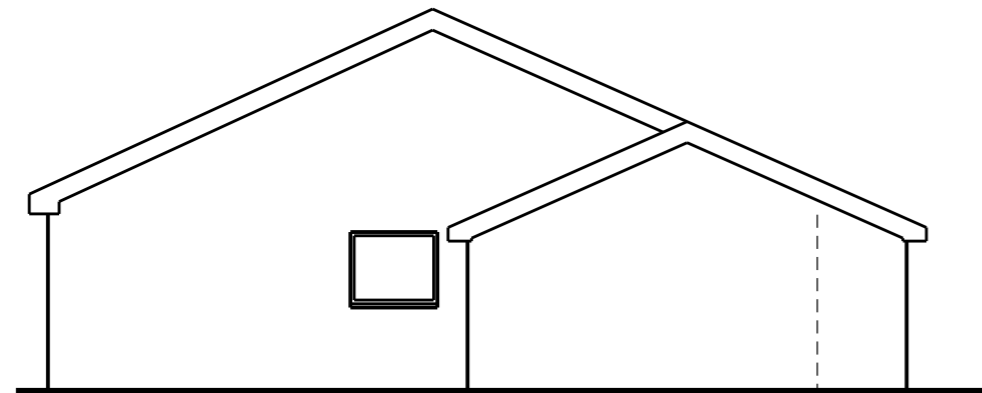

existing rear elevation (north east)

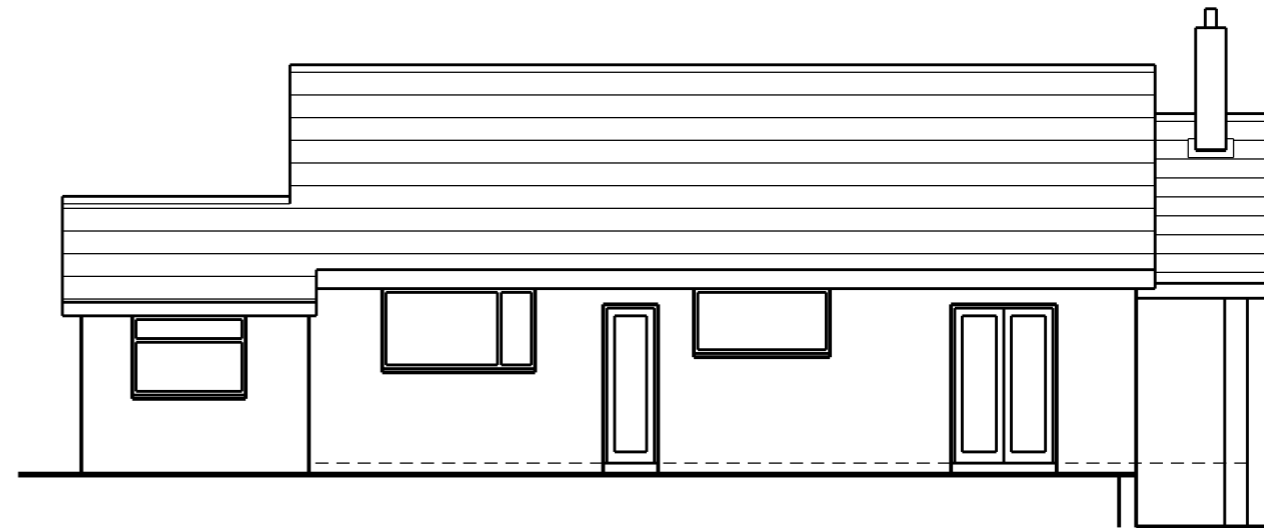

existing rear elevation (north west)



This scheme is subject to town planning and all other necessary consents.

Rev 01 jan 2024 First issue

Dimensions, area and levels where given are only approximate and subject to site survey. All dimensions are to be checked on site. Any discrepancies or variations are to be reported to the client before work commences. Figured dimensions only are to be taken from this drawing.

This drawing is to be read in conjunction with all relevant consultants' and/or specialist drawings/documents and any discrepancies or variations are to be notified to the client before the affected work commences.

Client

Job Title Proposed alterations to 2 High Grove,
Whitehaven

Drawing Title
Existing elevations

Scale: 1:100 @ A3/1:50 @ A1

Date: jan 2024
Drawn:

Job No: 490
Drwg No: 02001
Rev: 01

Richard J Lindsay
Waters Edge
2A Church Road
Harrington
CA14 5QP

email: calvadesign46@gmail.com
Mob : 07921 949618