




existing front elevation (NW)

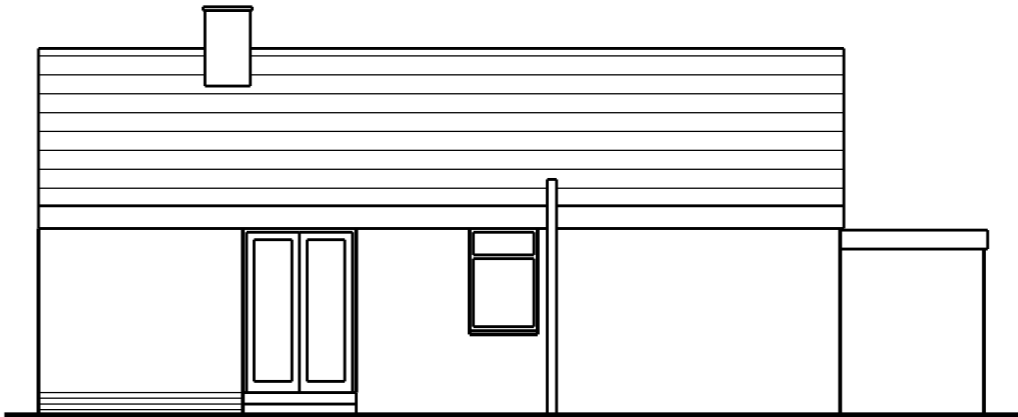

existing side elevation (SW)

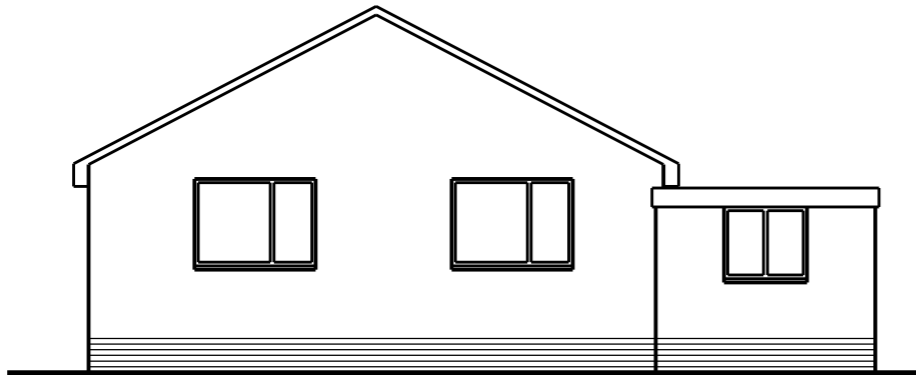

existing rear elevation (SE)

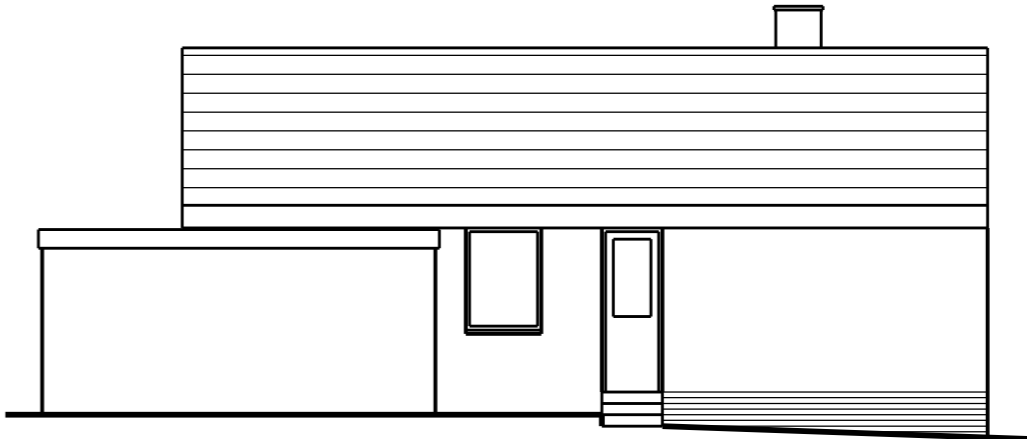

existing side elevation (NE)

SCALE

0

1m

2m

3m

4m

5m

10m

15m

20m

25m

30m

35m

This scheme is subject to town planning and all other necessary consents.

Rev 01 may 2025 First issue

Dimensions, area and levels where given are only approximate and subject to site survey. All dimensions are to be checked on site. Any discrepancies or variations are to be reported to the client before work commences. Figured dimensions only are to be taken from this drawing.

This drawing is to be read in conjunction with all relevant consultants' and/or specialists drawings/documents and any discrepancies or variations are to be notified to the client before the affected work commences.

Client

Mr. & Mrs. P. Christian

Job Title

Alterations & extensions to 5 Gill Close
Whitehaven

Drawing Title

Existing elevations

Scale: 1:100 @ A3/1:50 @ A1

Date: Drawn:

may 2025

Job No:

602

Drwg No:

02001

Rev:

01

Richard J Lindsay
Waters Edge
2A Church Road
Harrington
CA14 5QP

email: calvadesign46@gmail.com
Mob : 07921 949618