




existing front elevation (SE)

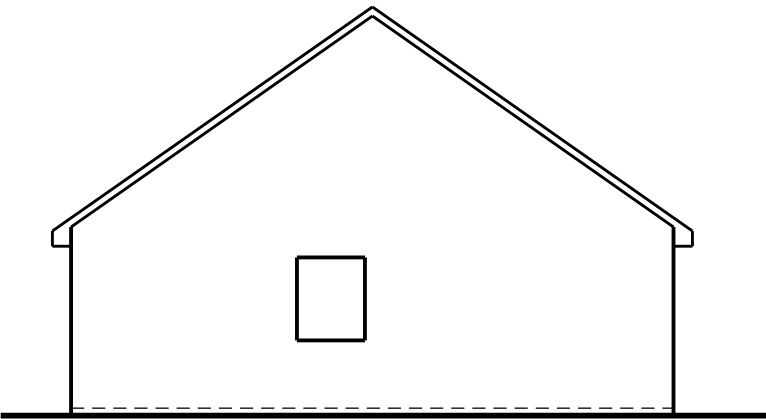

existing end elevation (NE)

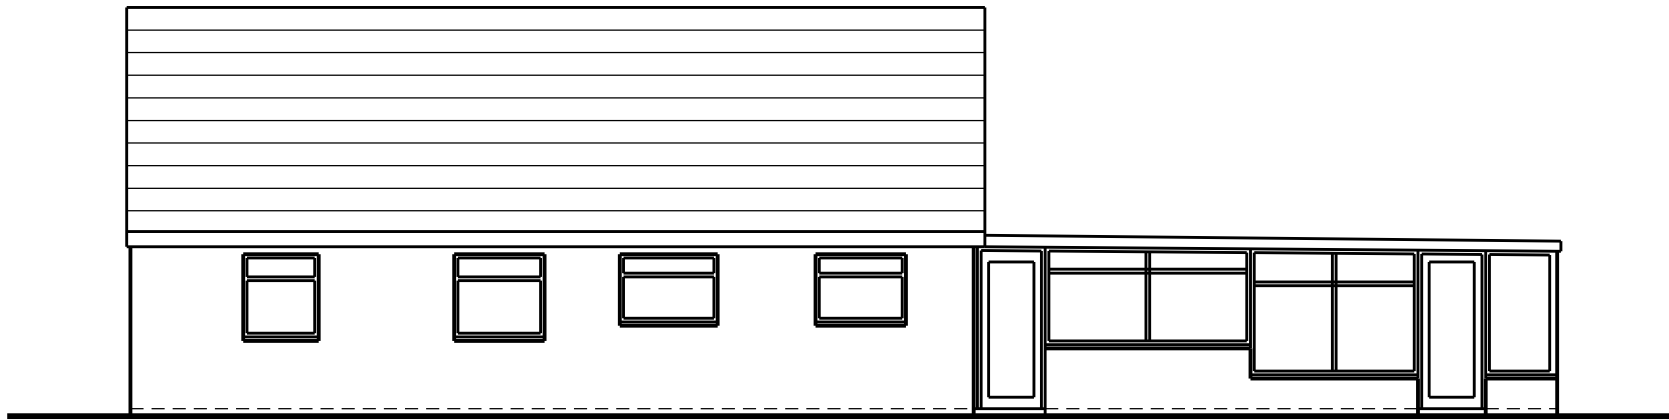

existing rear elevation (NW)

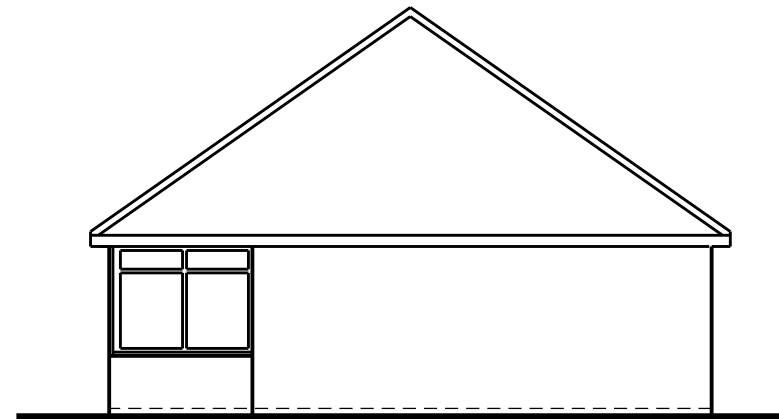

existing rear elevation (NW)

SCALE

0

1m

2m

3m

4m

5m

10m

15m

20m

25m

30m

35m

This scheme is subject to town planning and all other necessary consents.

Dimensions, area and levels where given are only approximate and subject to site survey. All dimensions are to be checked on site. Any discrepancies or variations are to be reported to the client before work commences. Figured dimensions only are to be taken from this drawing.

This drawing is to be read in conjunction with all relevant consultants' and/or specialists drawings/documents and any discrepancies or variations are to be notified to the client before the affected work commences.

Rev 01

jul 2025

First issue

Client

Miss N Stanger & Mr S O'Neil

Job Title

Proposed extensions to Southfield, Moor Row

Drawing Title

Existing elevations

Scale: 1:100 @ A3/1:50 @ A1

Date: jul 2025

Job No: 598

Drawn:

Drwg No: 02001

Rev: 01

Richard J Lindsay

Waters Edge

2A Church Road

Harrington

CA14 5QP

email: calvadesign46@gmail.com

Mob : 07921 949618