


existing front elevation

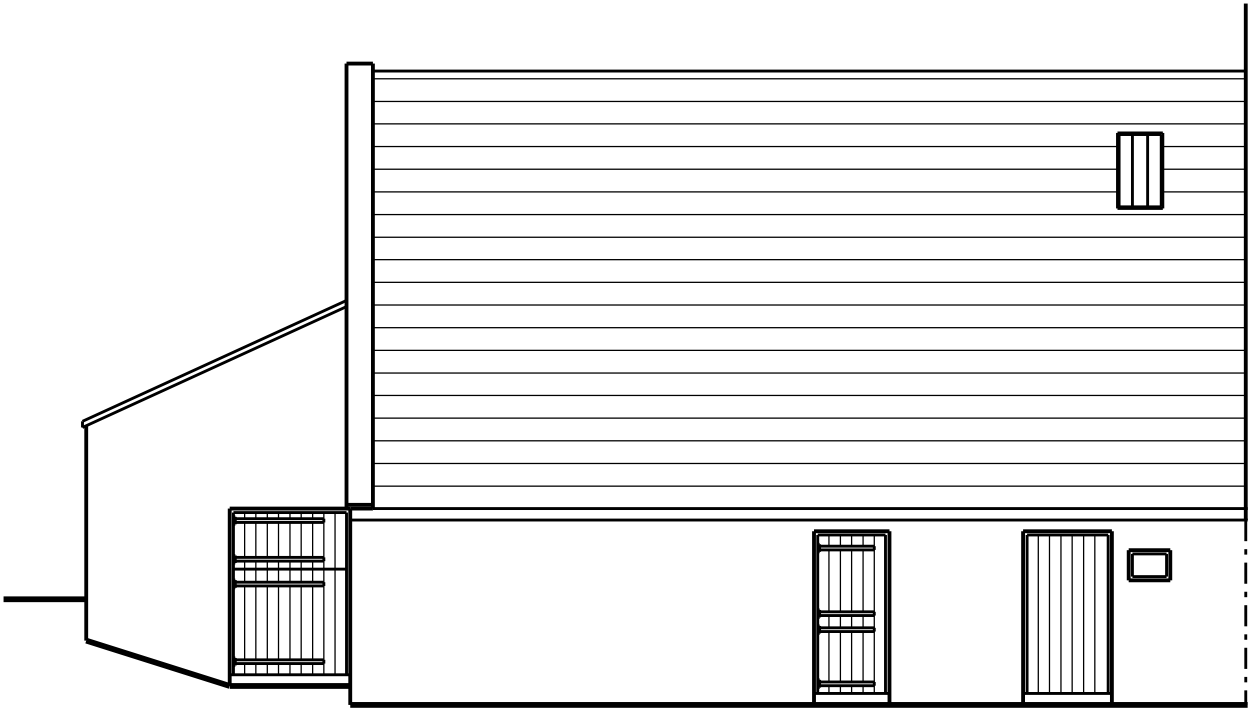

existing end elevation



existing rear elevation

SCALE

0

1m

2m

3m

4m

5m

10m

15m

20m

25m

30m

35m

This scheme is subject to town planning and all other necessary consents.

Rev 01   jun 2024   First issue

Dimensions, area and levels where given are only approximate and subject to site survey. All dimensions are to be checked on site. Any discrepancies or variations are to be reported to the client before work commences. Figured dimensions only are to be taken from this drawing.

This drawing is to be read in conjunction with all relevant consultants' and/or specialists drawings/documents and any discrepancies or variations are to be notified to the client before the affected work commences.

Client

Mr. J. P. Corcoy

Job Title

Proposed barn conversion adj. Bleach Green Farmhouse  
Victoria Road, Whitehaven

Drawing Title

Existing elevations

Scale: 1:100 @ A3/1:50 @ A1

Date: jun 2024

Job No: 530

Drwg No: 02001

Rev: 01

Richard J Lindsay  
Waters Edge  
2A Church Road  
Harrington  
CA14 5QP  
email: calvadesign46@gmail.com  
Mob : 07921 949618