




existing front elevation

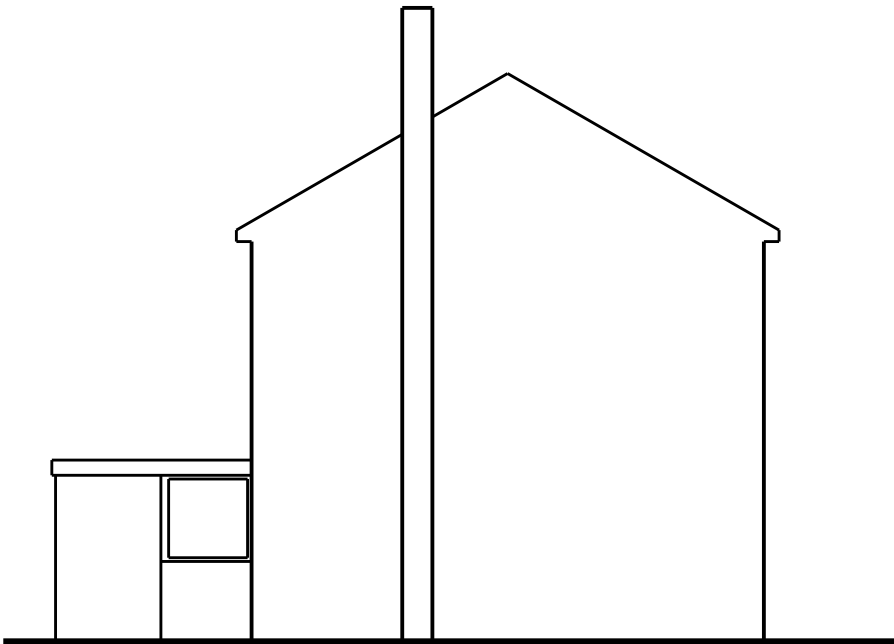

existing side elevation

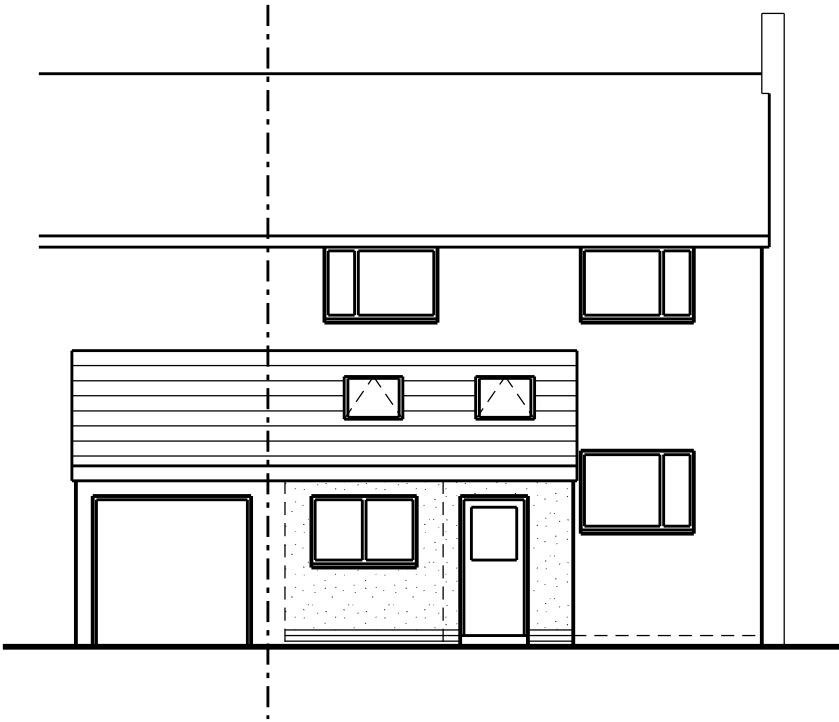

proposed front elevation

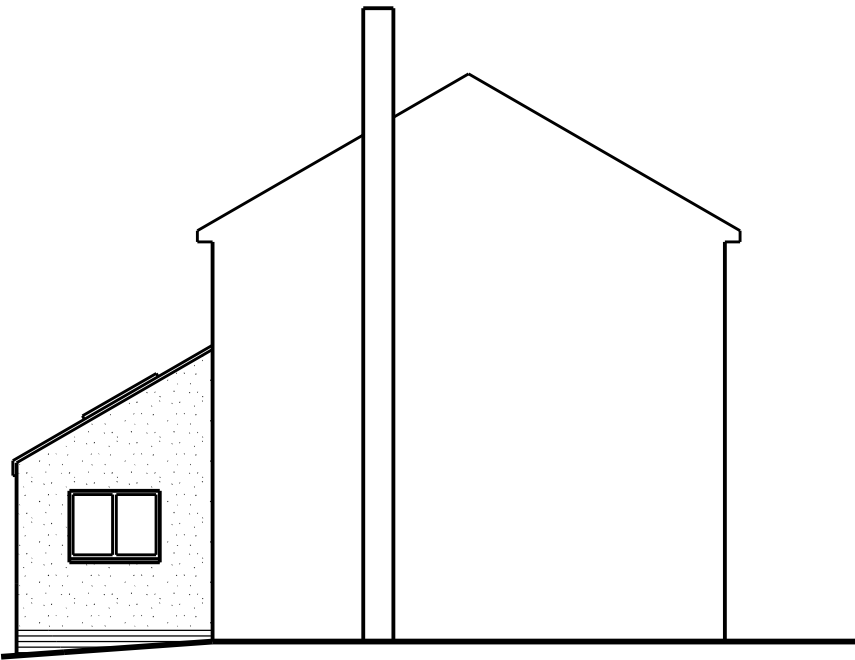

proposed side elevation

SCALE



This scheme is subject to town planning and all other necessary consents.

Dimensions, area and levels where given are only approximate and subject to site survey. All dimensions are to be checked on site. Any discrepancies or variations are to be reported to the client before work commences. Figured dimensions only are to be taken from this drawing.

This drawing is to be read in conjunction with all relevant consultants' and/or specialists drawings/documents and any discrepancies or variations are to be notified to the client before the affected work commences.

Rev 01 nov 2021 First issue  
Rev 02 dec 2021 Amended in line with revised layout

Client	Miss C. Temple
Job Title	Proposed alterations to 8 The Chestnuts, Distington
Drawing Title	Existing & proposed elevations

Scale: 1:100 @ A3/1:50 @ A1		
Date:	Drawn:	
nov 2021		
Job No:	Drwg No:	Rev:
324	02001	02

Richard J Lindsay  
Home Dale  
Low Scales  
Wigton  
CA7 3NE  
email: calvadesign46@gmail.com  
Mob : 07921 949618