




Front Elevation

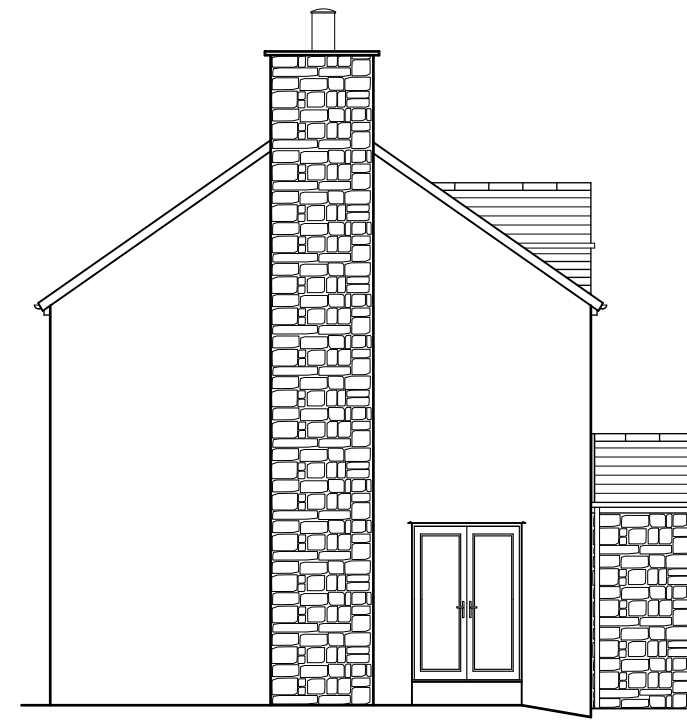

Side Elevation

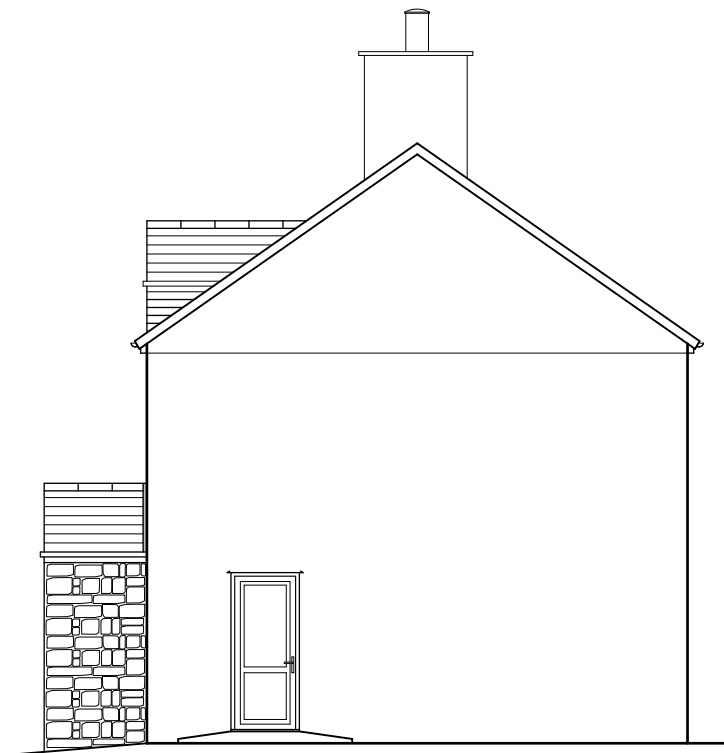

Side Elevation

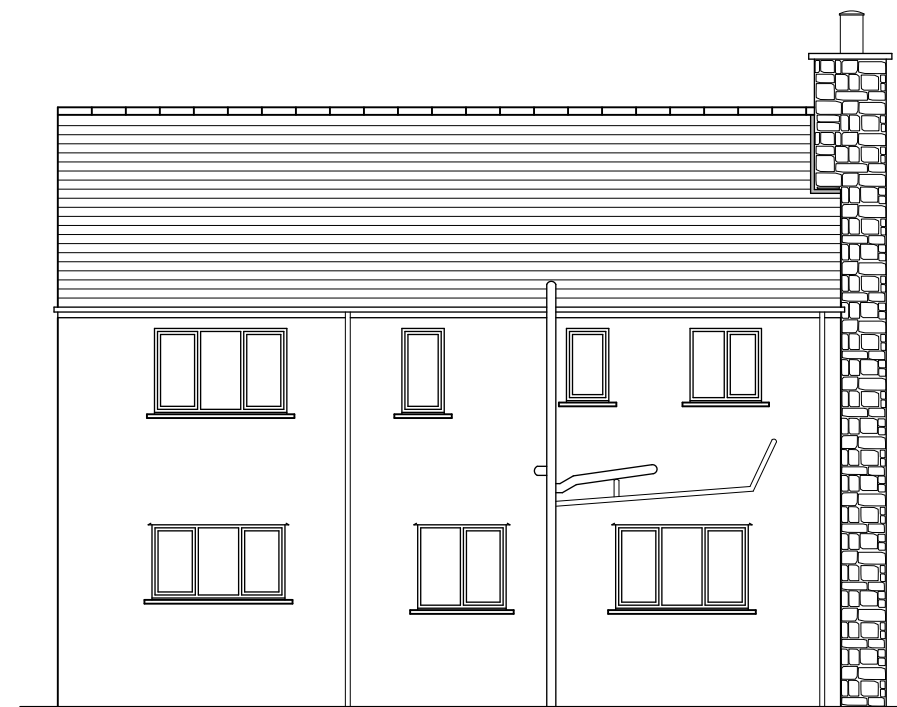

Rear Elevation

TITLE: Proposed Two Storey Side Extension	
DRAWING: Existing Elevations	
DATE: May 2026	DRAWING NO. 02
SCALE: 1:100	