






Front Elevation

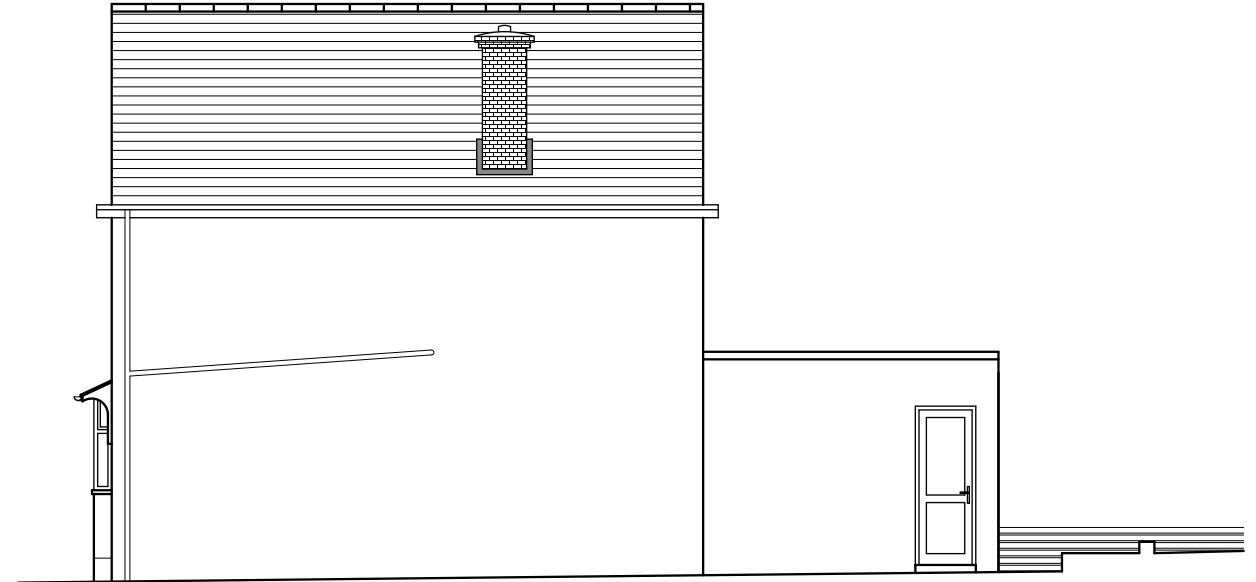

Side Elevation

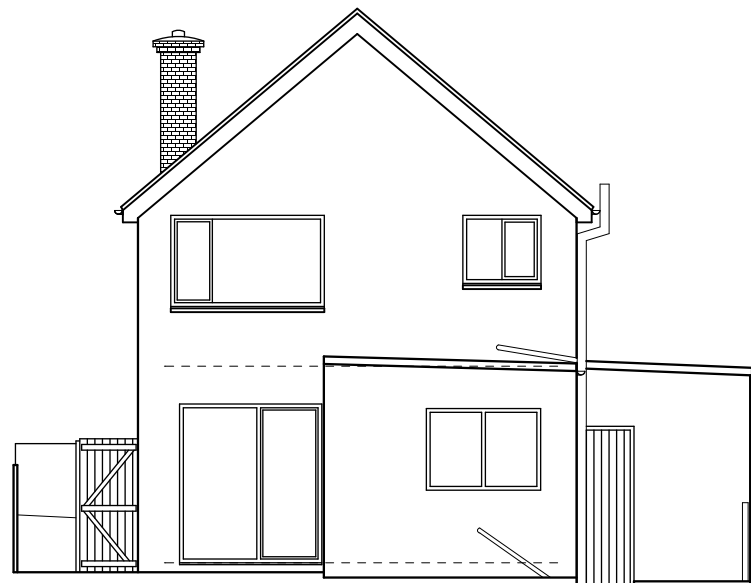

Rear Elevation

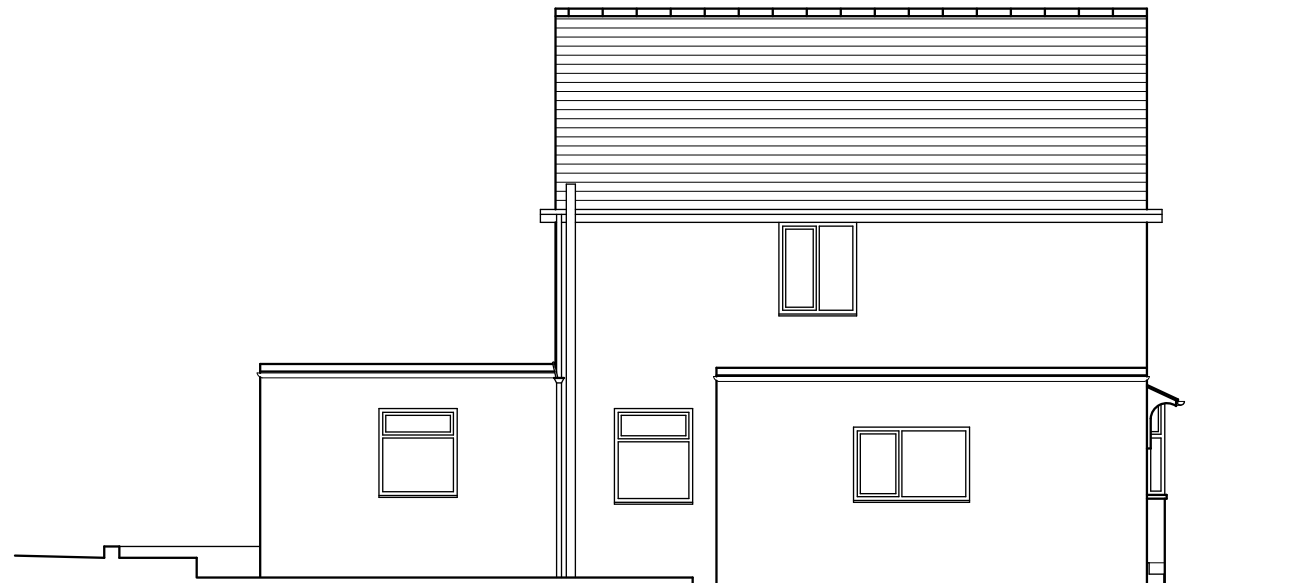

Side Elevation

Approx GL of Neighbour.

TITLE: Proposed Rear Extension

CLIENT: Mr J Casson  
7 Commonsie  
Distinguon

DRAWING:  
Existing Elevations

DATE: December 2022 DRAWING NO. 02  
SCALE: 1:100

0 1 2 3 4 5  
Metres