


Front Elevation



Rear Elevation

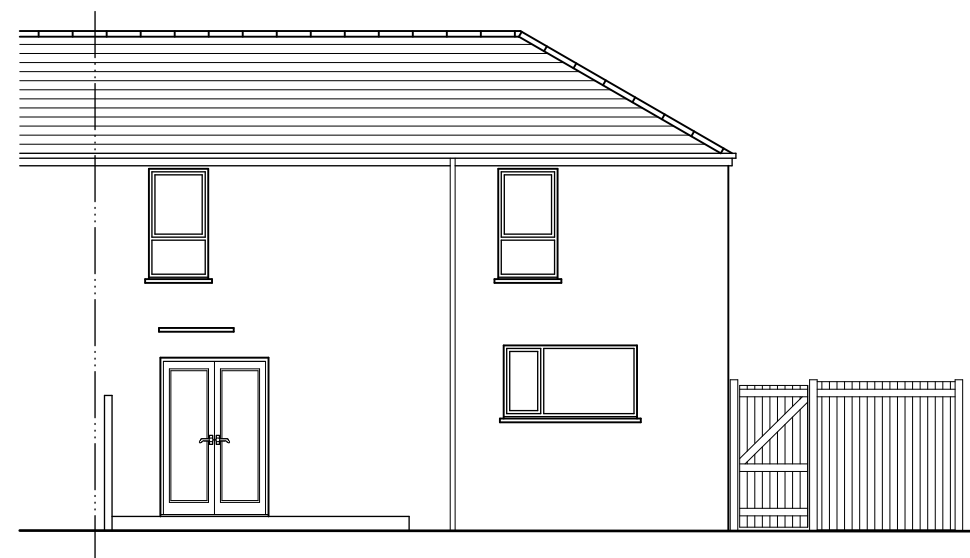

Side Elevation

TITLE: Proposed Two Storey Side & Rear
Extension & new Front Porch

CLIENT: Mr J Hewitson
3 The Knoll
Thornhill
CA22 2SN

DRAWING:
Existing Elevations

DATE: July 2025 DRAWING NO. 02
SCALE: 1:100