

South Elevation



North Elevation



Roof Covering:
Pitched Plain Concrete Tiles (Flat Profile)finished in Dark Grey.

Walls:
Red Facing Brick with Dormer Cheeks finished in K-Rend, Colour - White.
Quions/Cills:
Buff in colour.


Windows/Doors:

Upvc Double Glazing, finished in Grey. Rainwater Goods:

Upvc finished in Black.

Fascias and Soffits:

Upvc finished in Black.

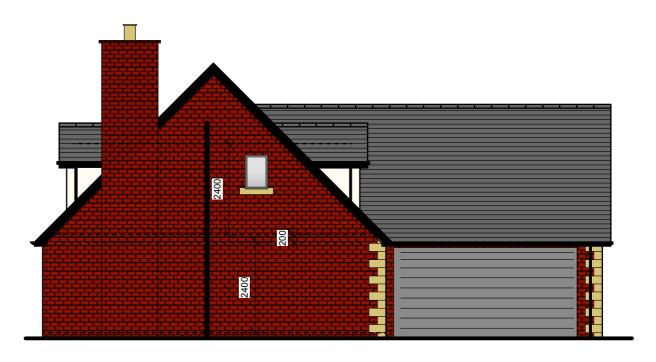

West Elevation



**East Elevation** 

TITLE: Plot 4, Clarack Drive, Moor Row, Whitehaven, Cumbria, CA24 3JN

CLIENT: Geoff Eilbeck 3 Rusper Drive Moor Row

Whitehaven

DRAWING: Proposed Elevations

DATE: August 2020 DRAWING NO. 02b

SCALE:1:100

Meters