




South Elevation



East Elevation



North Elevation

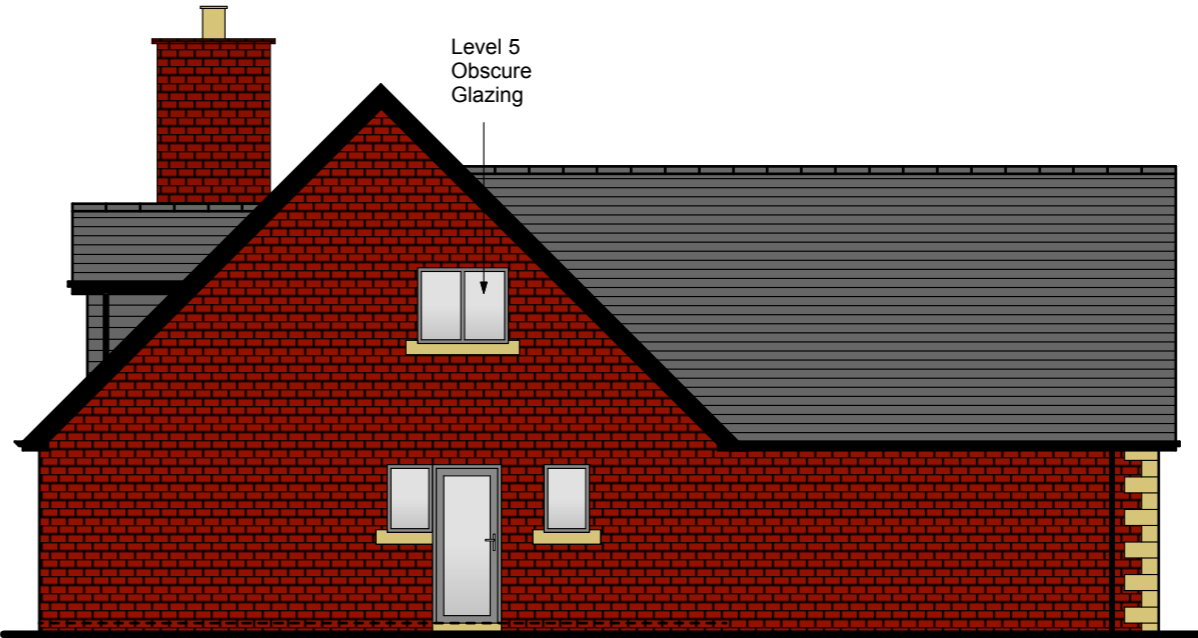

West Elevation

Roof Covering:
Pitched Plain Concrete Tiles (Flat Profile)finished in Dark Grey.


Walls:
Red Facing Brick - Furness Brick, Russet White.
Dormer Cheeks finished in 150mm Shiplap Cladding, Colour - Anthracite Grey Woodgrain.

Quions/Cills:
Buff in colour.

Windows/Doors:
Upvc Double Glazing, finished in Grey.

Rainwater Goods:
Upvc finished in Black.

Fascias and Soffits:
Upvc finished in Black.

 

Rev: C 14/12/20 Minor Amendments to suit changes to Plans
Rev: B 02/10/20 Minor Amendments to suit changes to Plans
Rev: A 25/09/20 Minor Amendments to Dormer Windows

TITLE: Plot 3, Clarack Drive, Moor Row, Whitehaven, Cumbria, CA24 3JN	
CLIENT: Geoff Eilbeck 3 Rusper Drive Moor Row Whitehaven	
DRAWING: Proposed Elevations	
DATE: August 2020	DRAWING NO. 02C
SCALE: 1:100	