



THIS DRAWING TOGETHER WITH THE DESIGN IS  
COPYRIGHT OF THE ARCHITECT.  
FIGURED DIMENSIONS SHOULD BE FOLLOWED  
AND SCALED DIMENSIONS SHOULD BE CHECKED  
WITH THE ARCHITECT.  
ANY DISCREPANCY MUST BE REPORTED TO THE  
ARCHITECT IMMEDIATELY AND PRIOR TO  
PROCEEDING.

REVISIONS

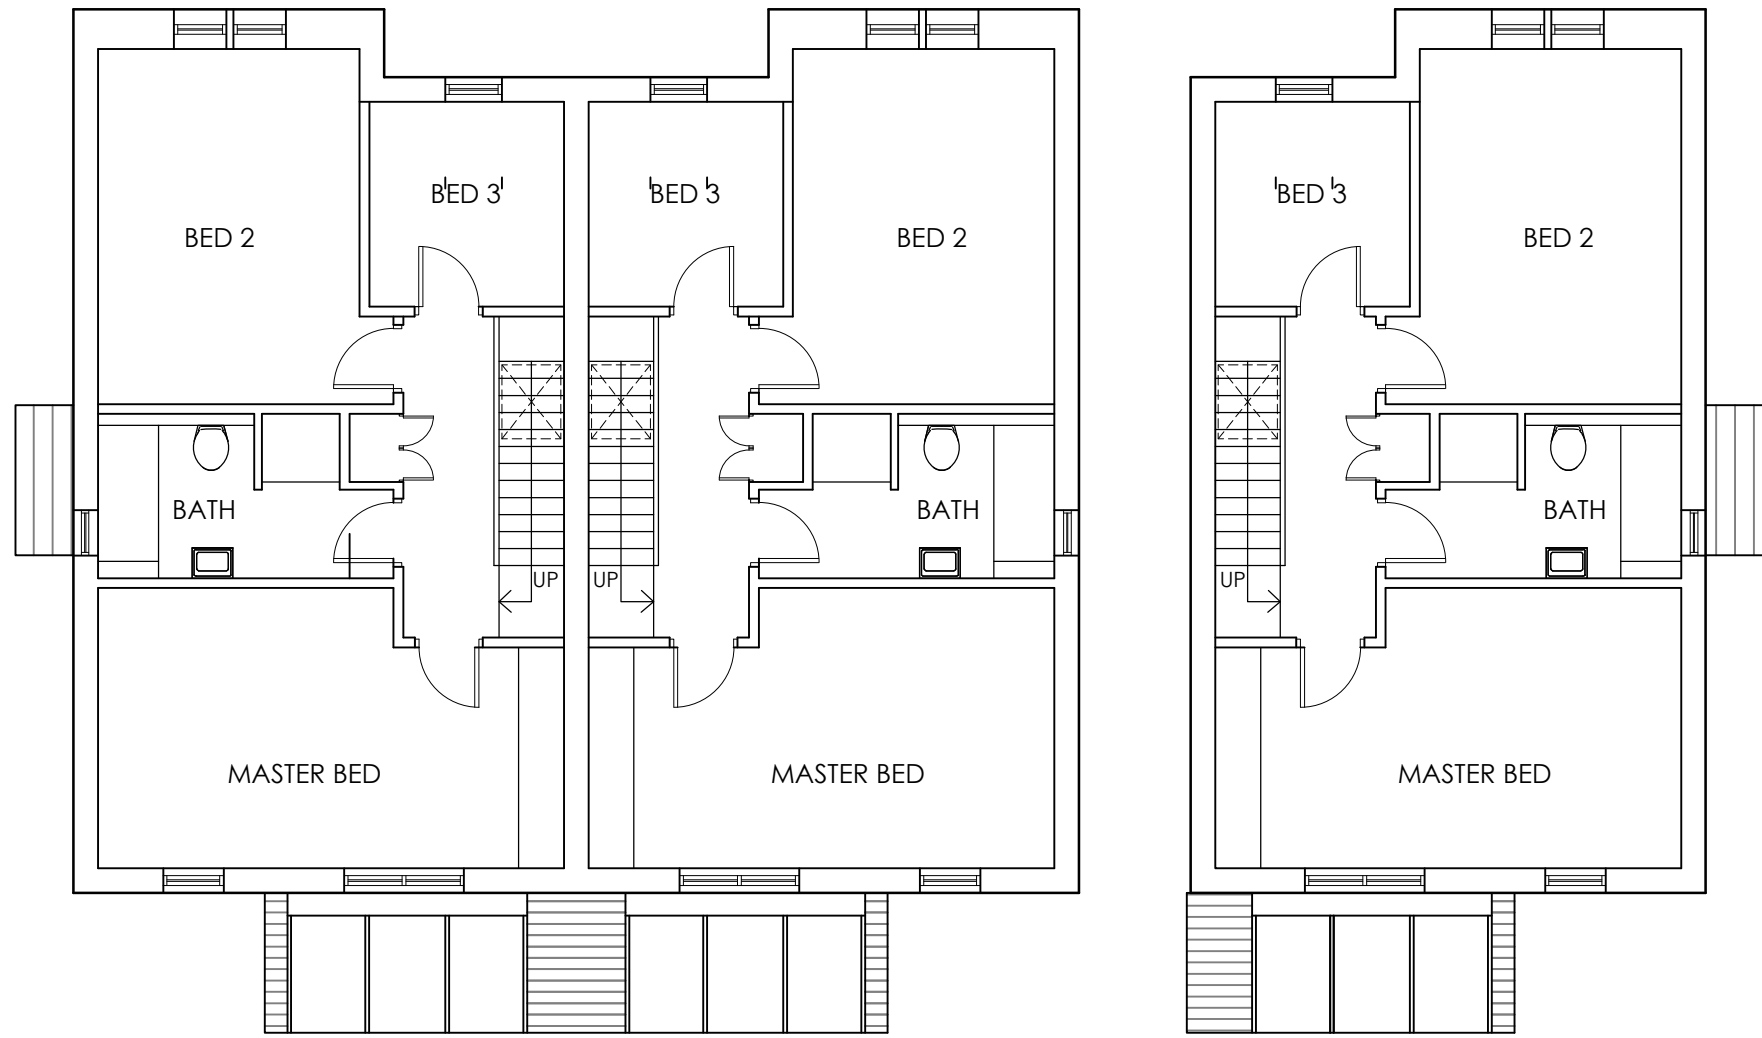


FIRST FLOOR PLAN

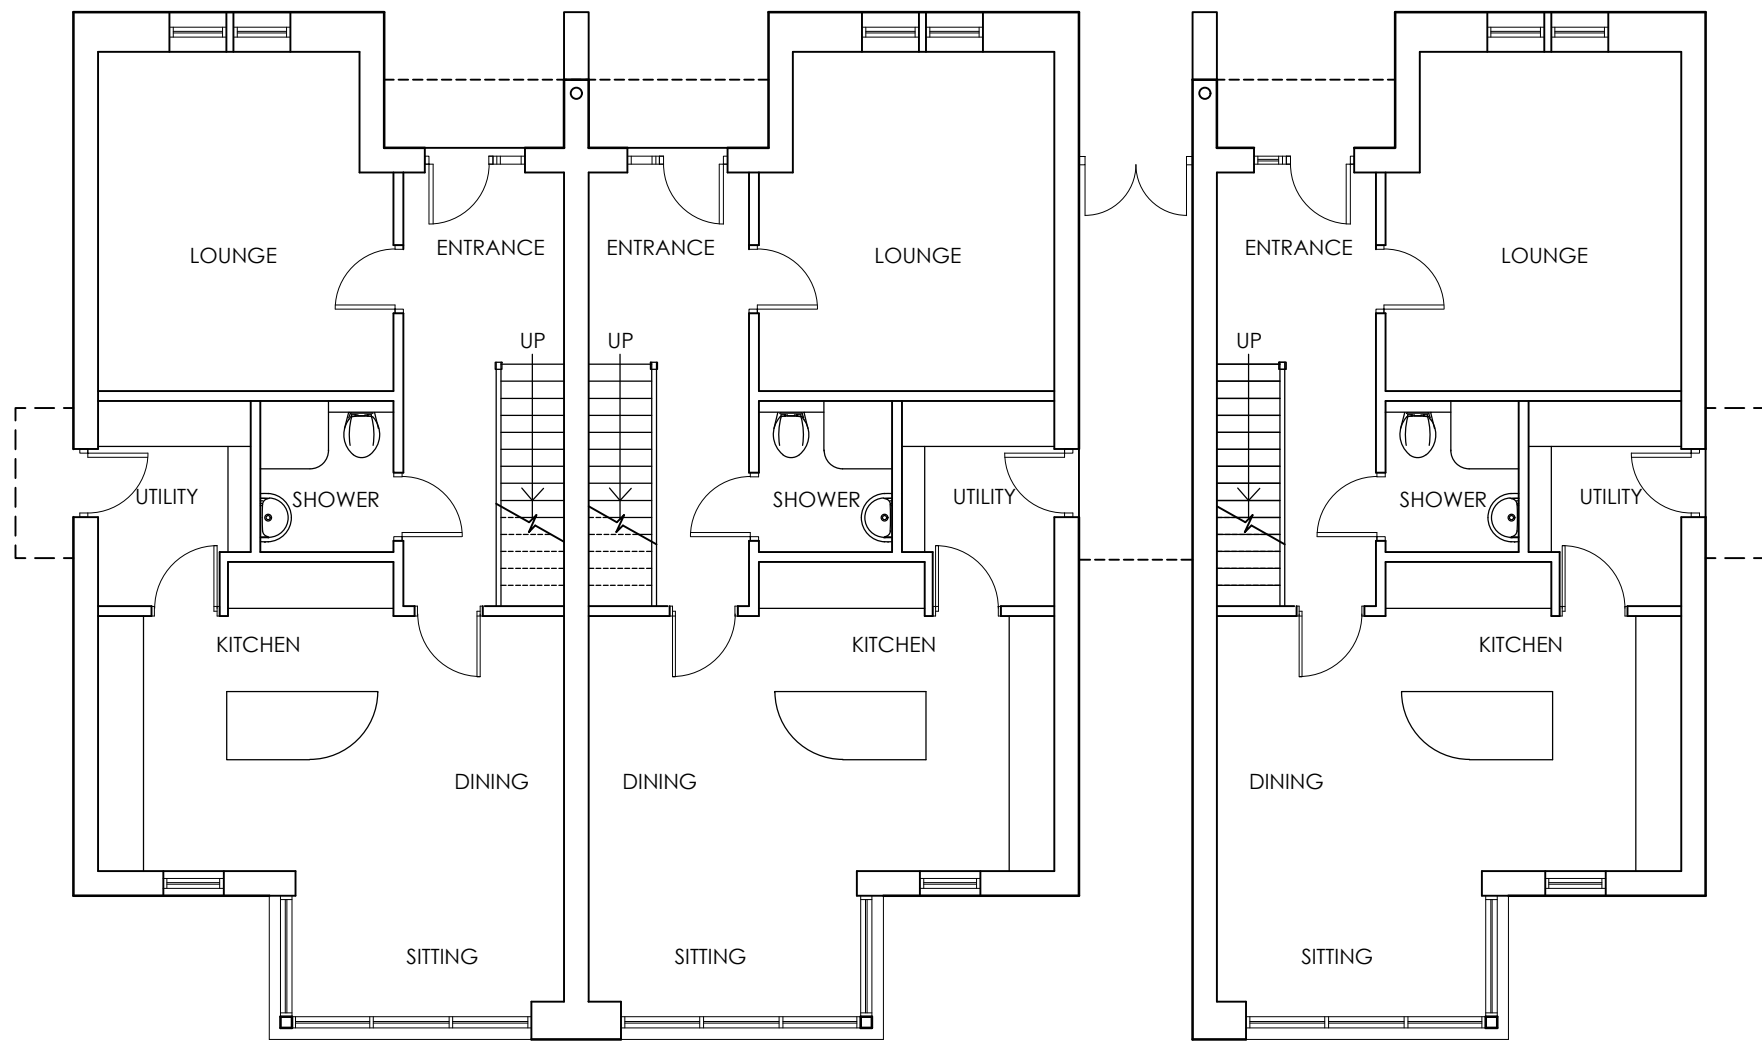

GROUND FLOOR PLAN




NORTH ELEVATION

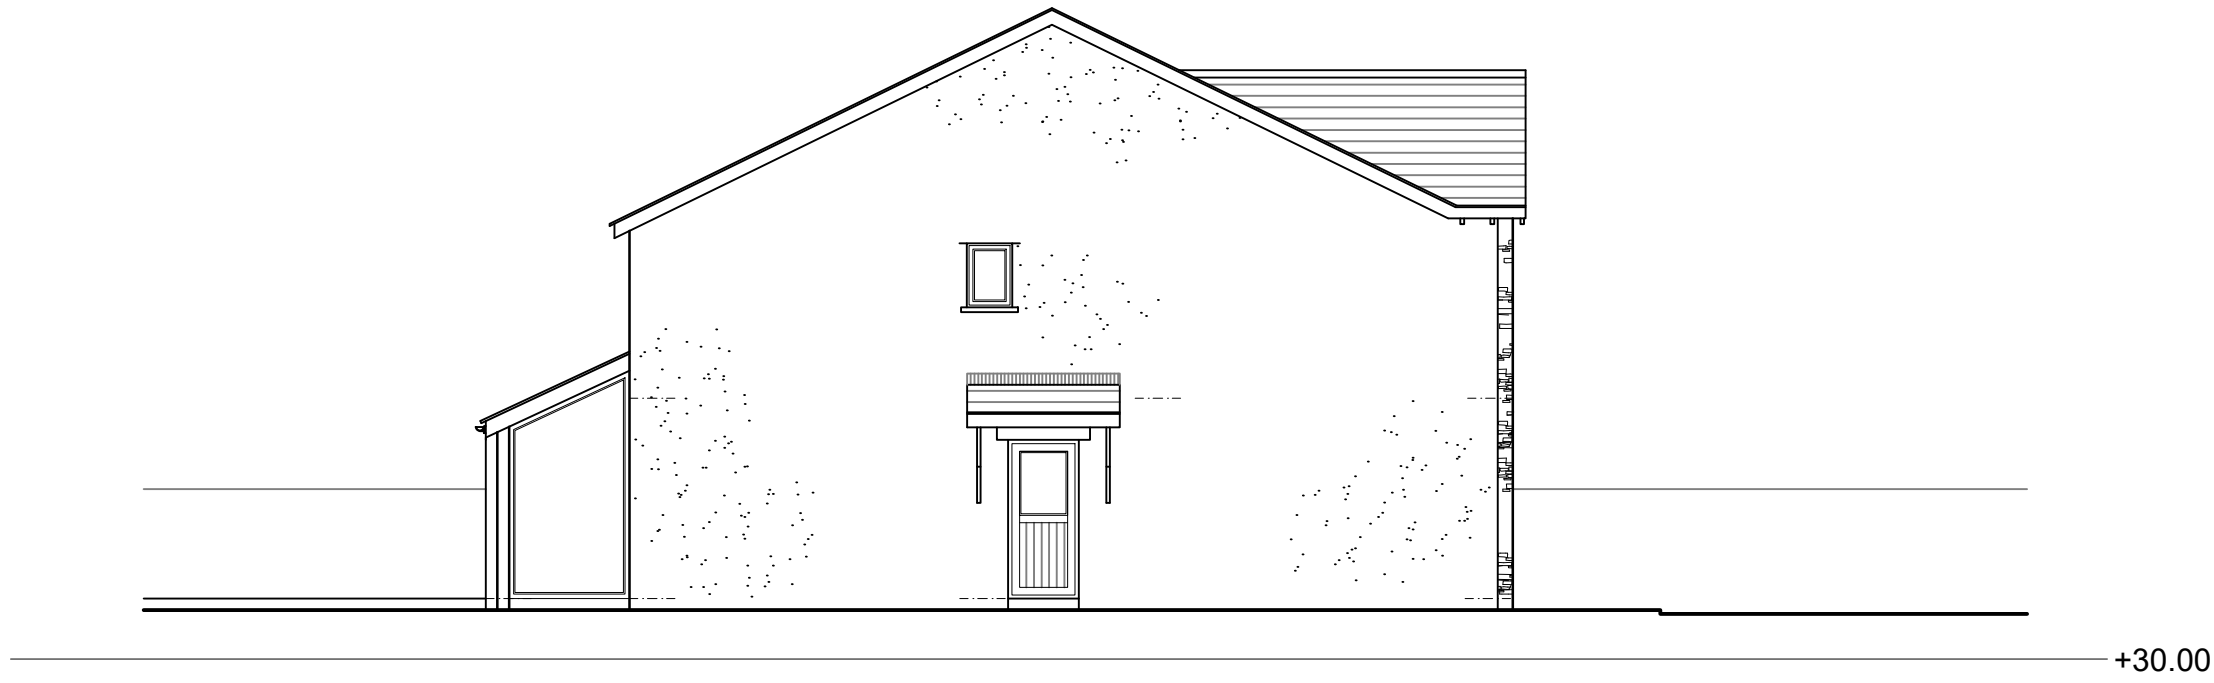

EAST ELEVATION




SOUTH ELEVATION

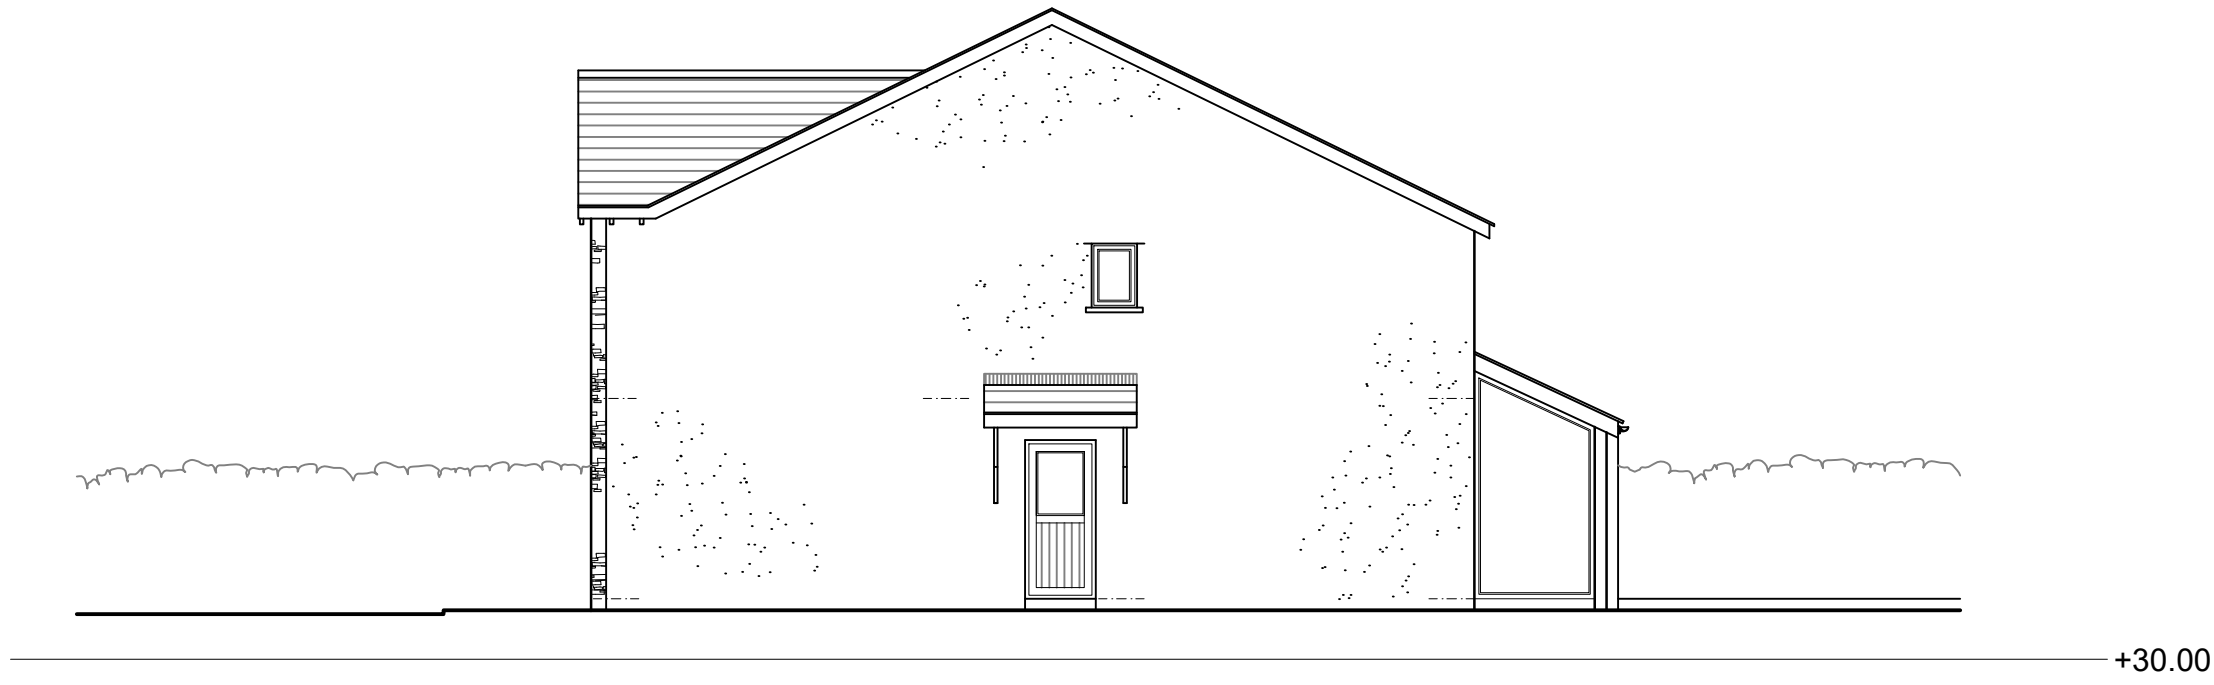

WEST ELEVATION

MATERIALS	
WALLS:	NATURAL STONE WHITE SMOOTH RENDER
ROOF:	NATURAL GREY SLATE VELUX ROOFLIGHTS
DOORS:	POWDER COATED ALUMINIUM
WINDOWS:	POWDER COATED ALUMINIUM
RAINWATER GOODS:	BLACK UPVC
HARDSTANDING:	LIMESTONE CHIPPINGS STONE FLAGS

 

Original Drawn By	Date
TD	March 2021



the wright design partnership  
15 main street, kirkby iondale, cumbria LA6 2AQ  
tel / 015242 71697 email / mail@wdparchitects.co.uk

Client Mr and Mrs Hodgson			
Contract Development at Croft End Farm Nursery Road Beckermot CA21 2XG			
Drawing title HOUSE TYPE			
Scale 1:100 at A1	Job No. KL2895	Dwg No. 03	