



Ground Floor Plan

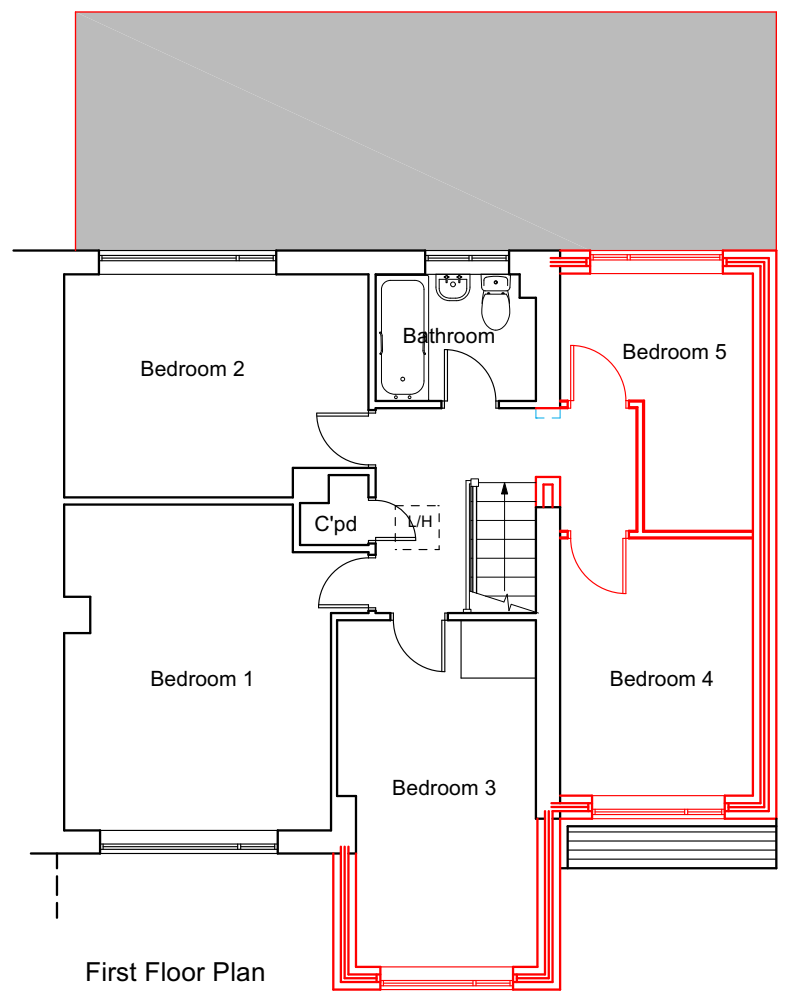

First Floor Plan

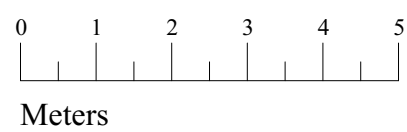

TITLE: Proposed 2 Storey Front & Side with Single Storey Rear Extension
CLIENT: Mr & Mrs Hayes 43 The Crest Whitehaven CA28 6TJ
DRAWING: Proposed Floor Plans
DATE: September 2021 DRAWING NO. 03
SCALE: 1:100