

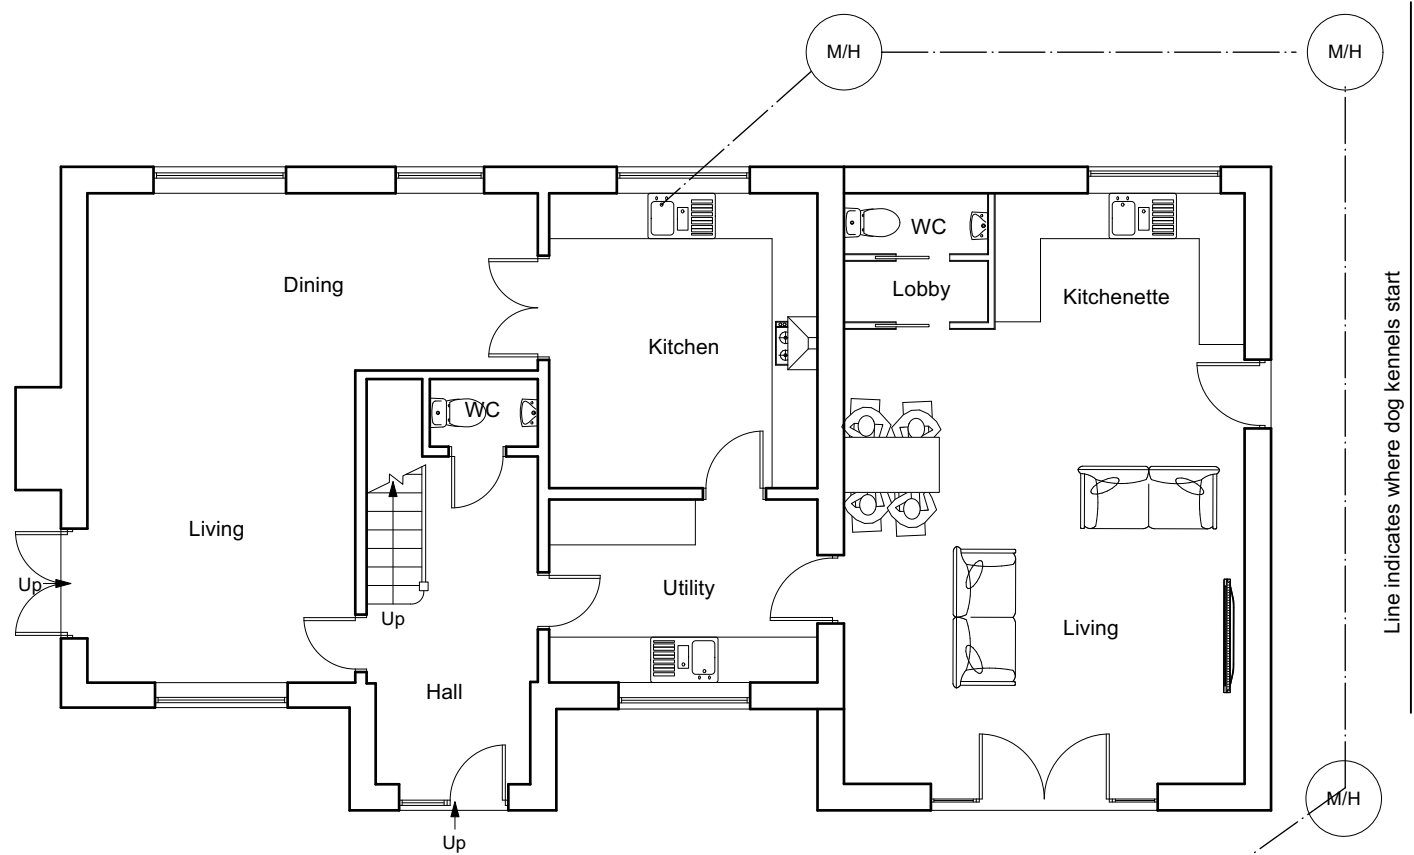


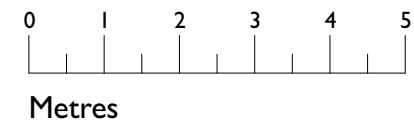

Ground Floor Plan

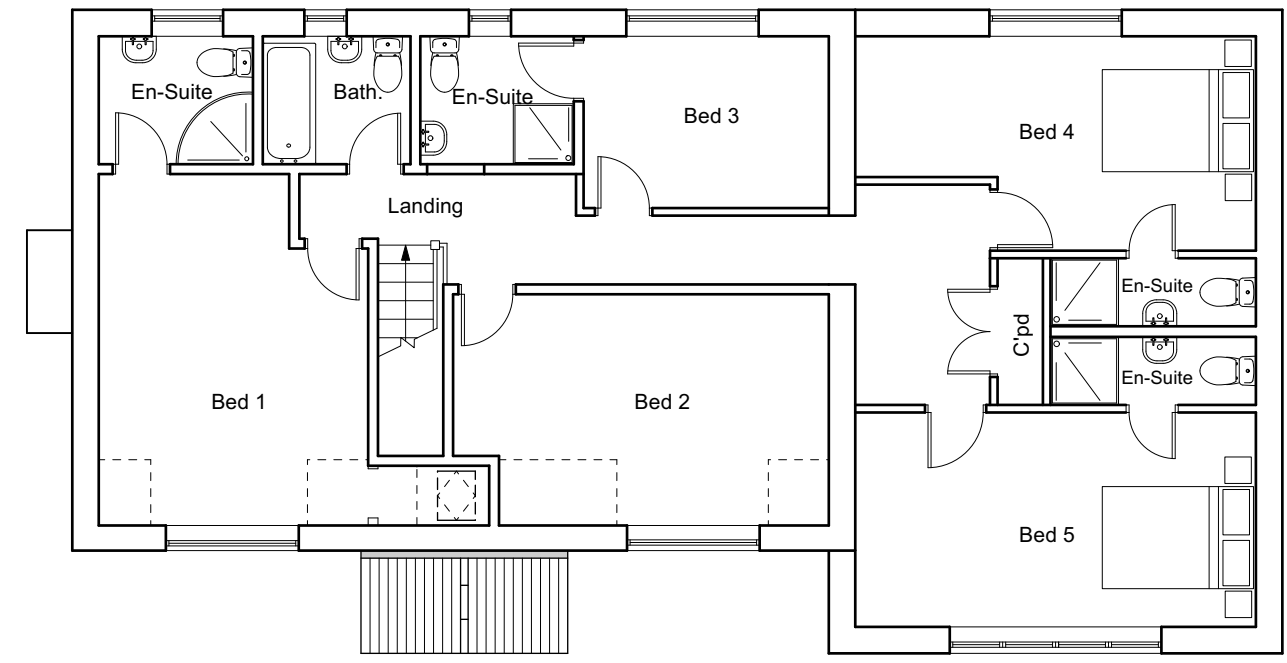

First Floor Plan

TITLE: Proposed Two Storey Side Extension	
DRAWING: Proposed Floor Plans	
DATE: May 2026	DRAWING NO. 03a
SCALE: 1:100	