
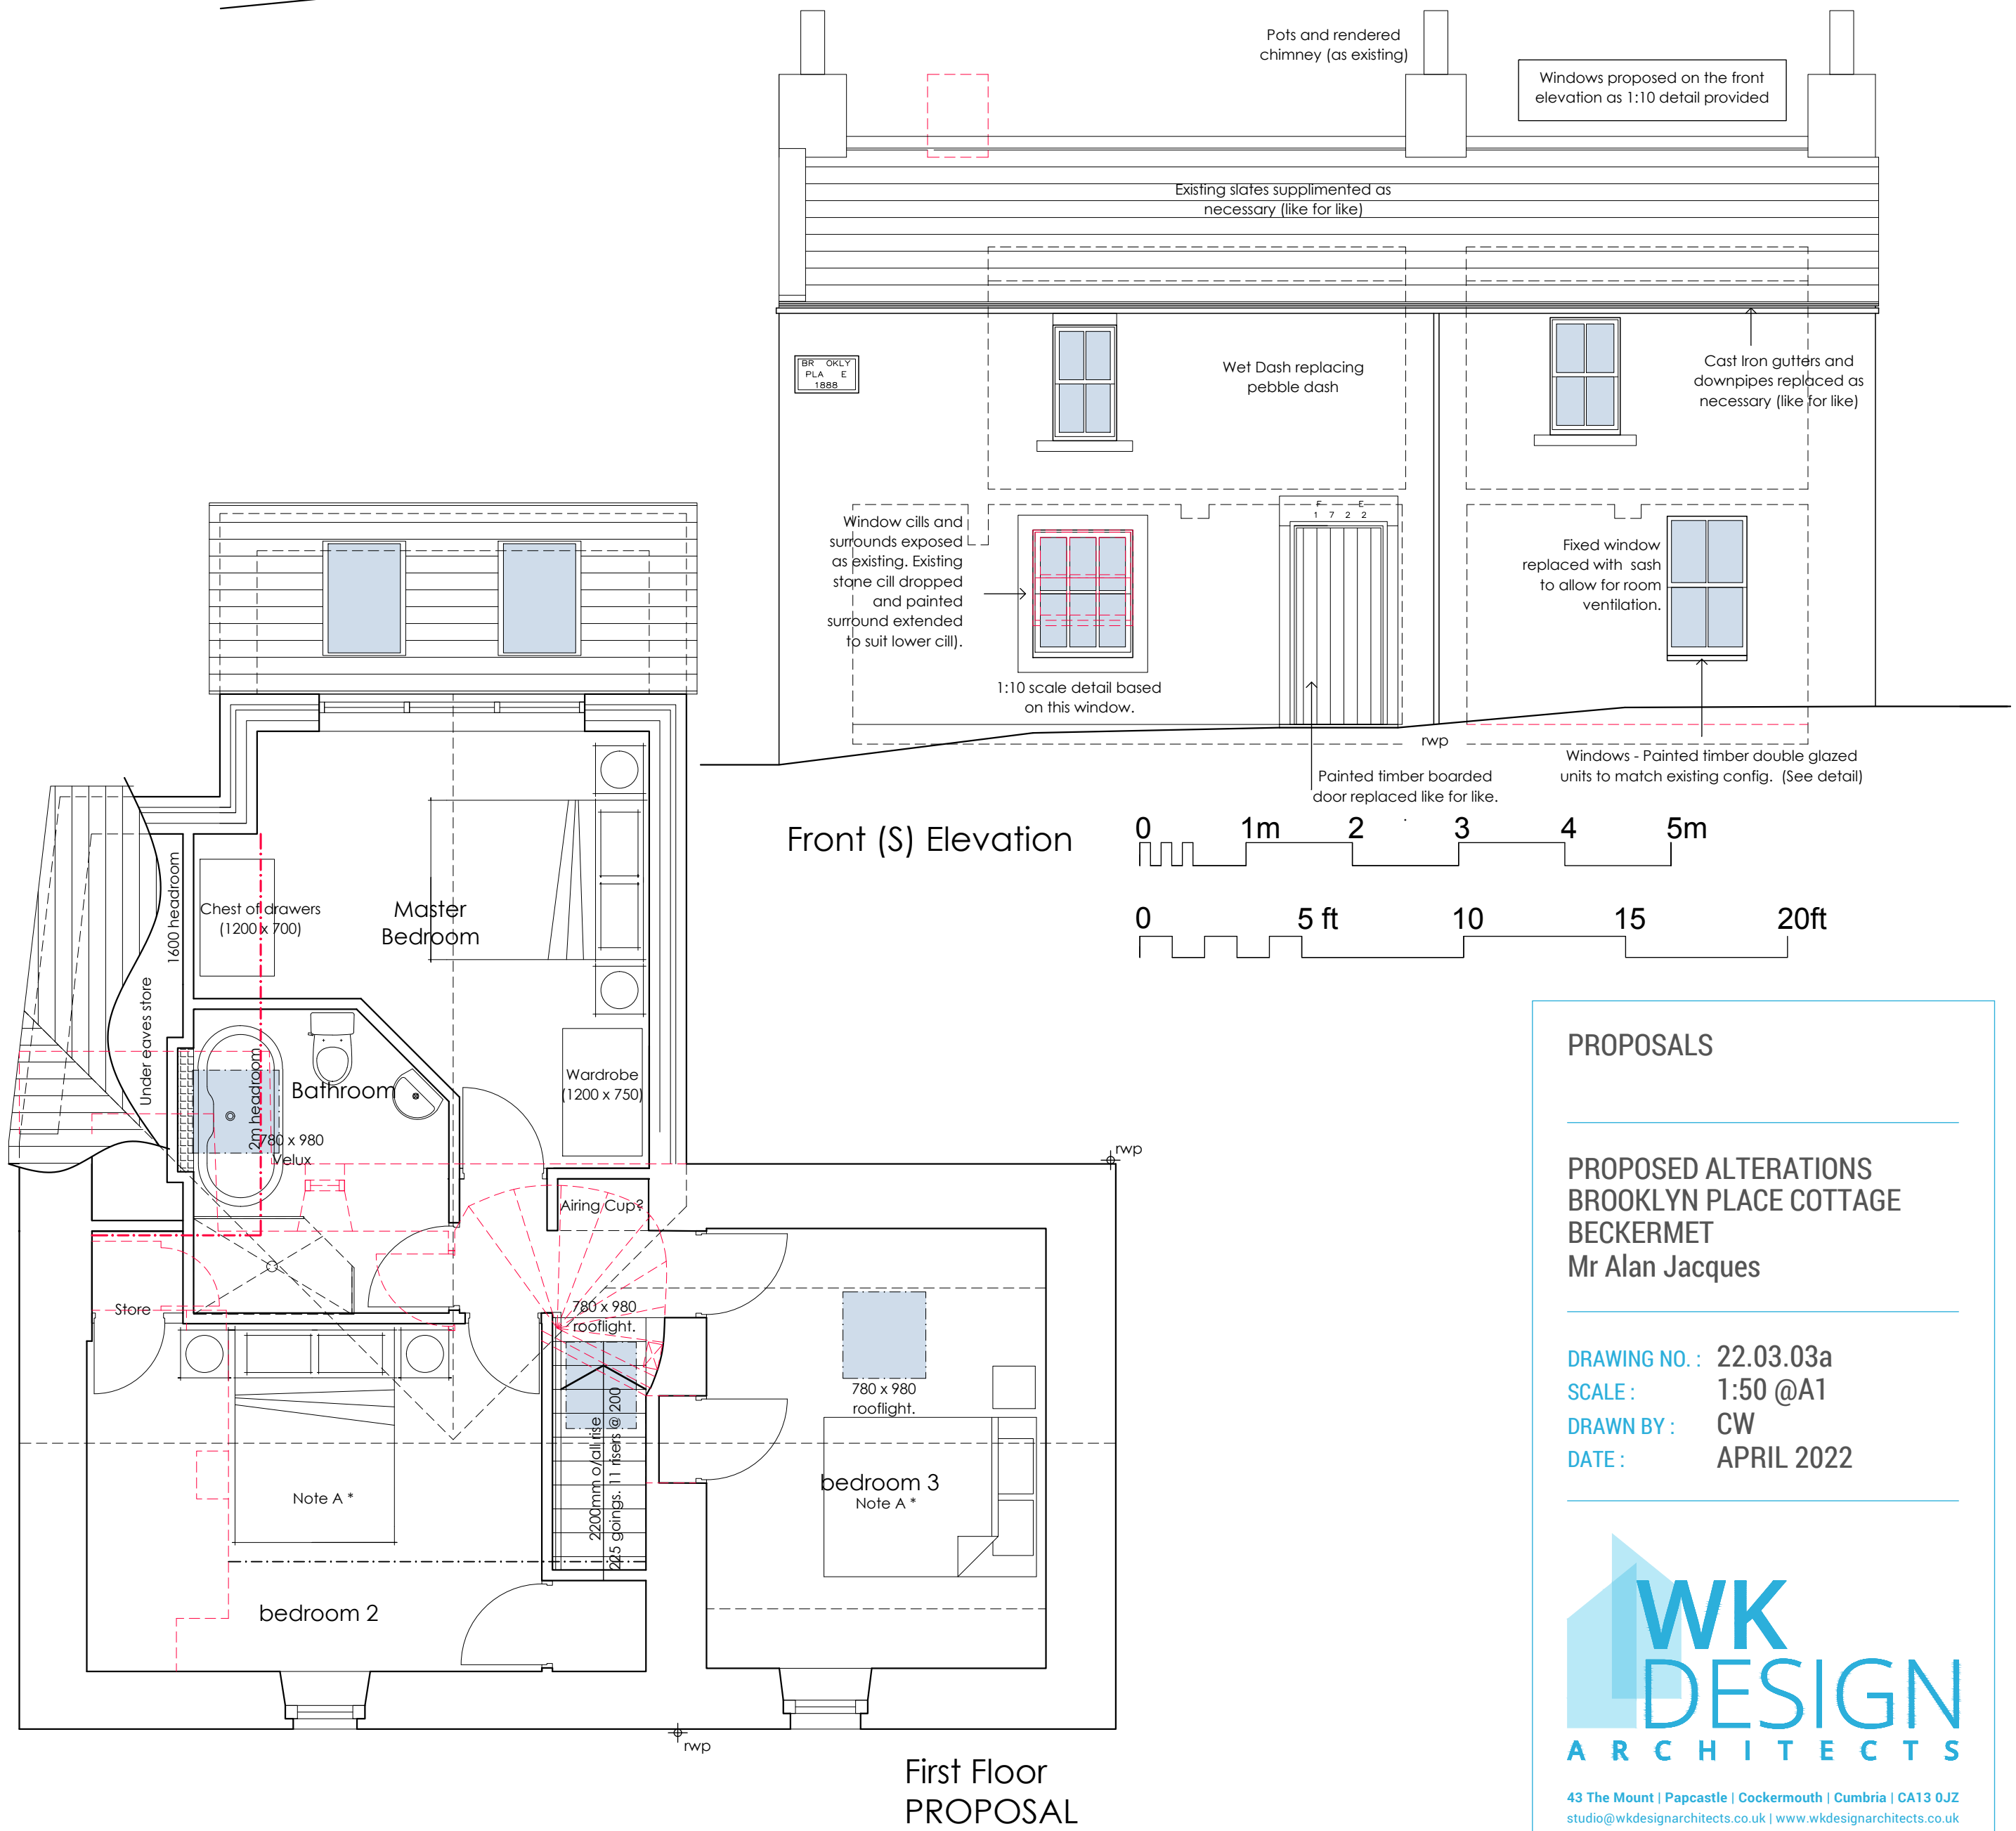
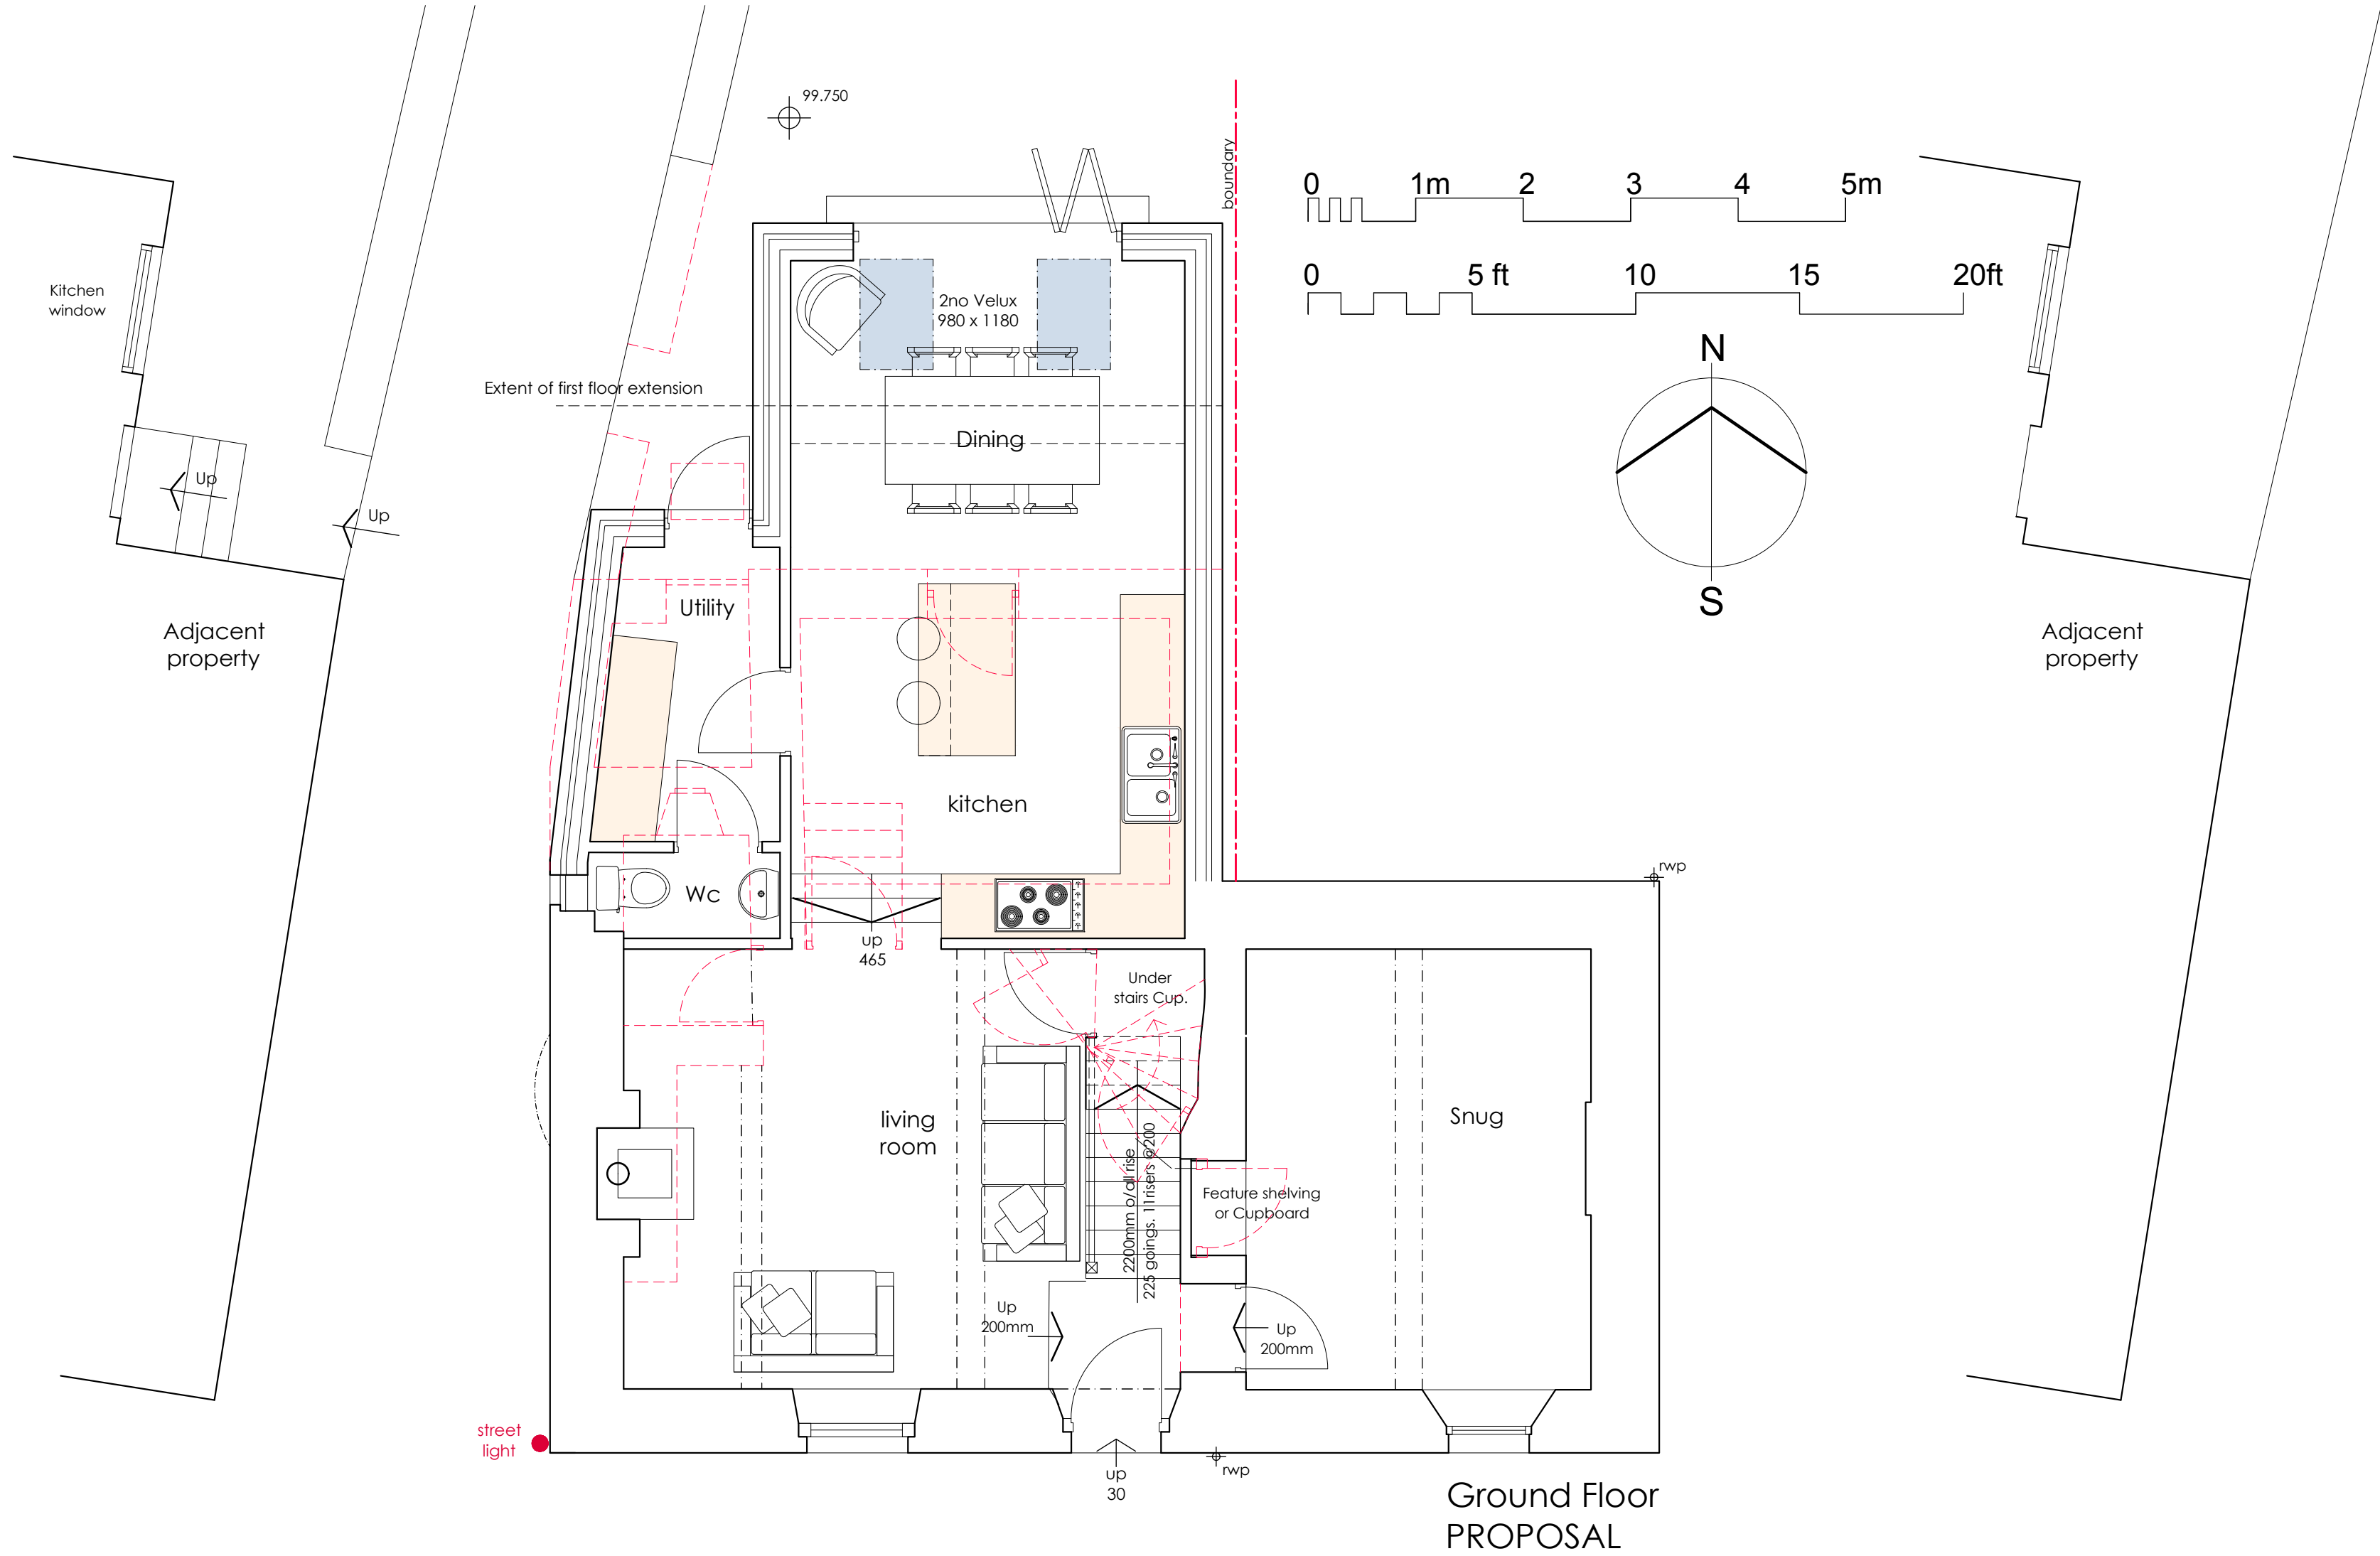


| RV | DATE       | COMMENTS   |
|----|------------|--|
| A  | 25.04.2022 | Addition of rooflight over the stairs. Removal of client discussion notes. Addition of front elevation |
| -  | -          | -  |
| -  | -          | -  |
| -  | -          | -  |

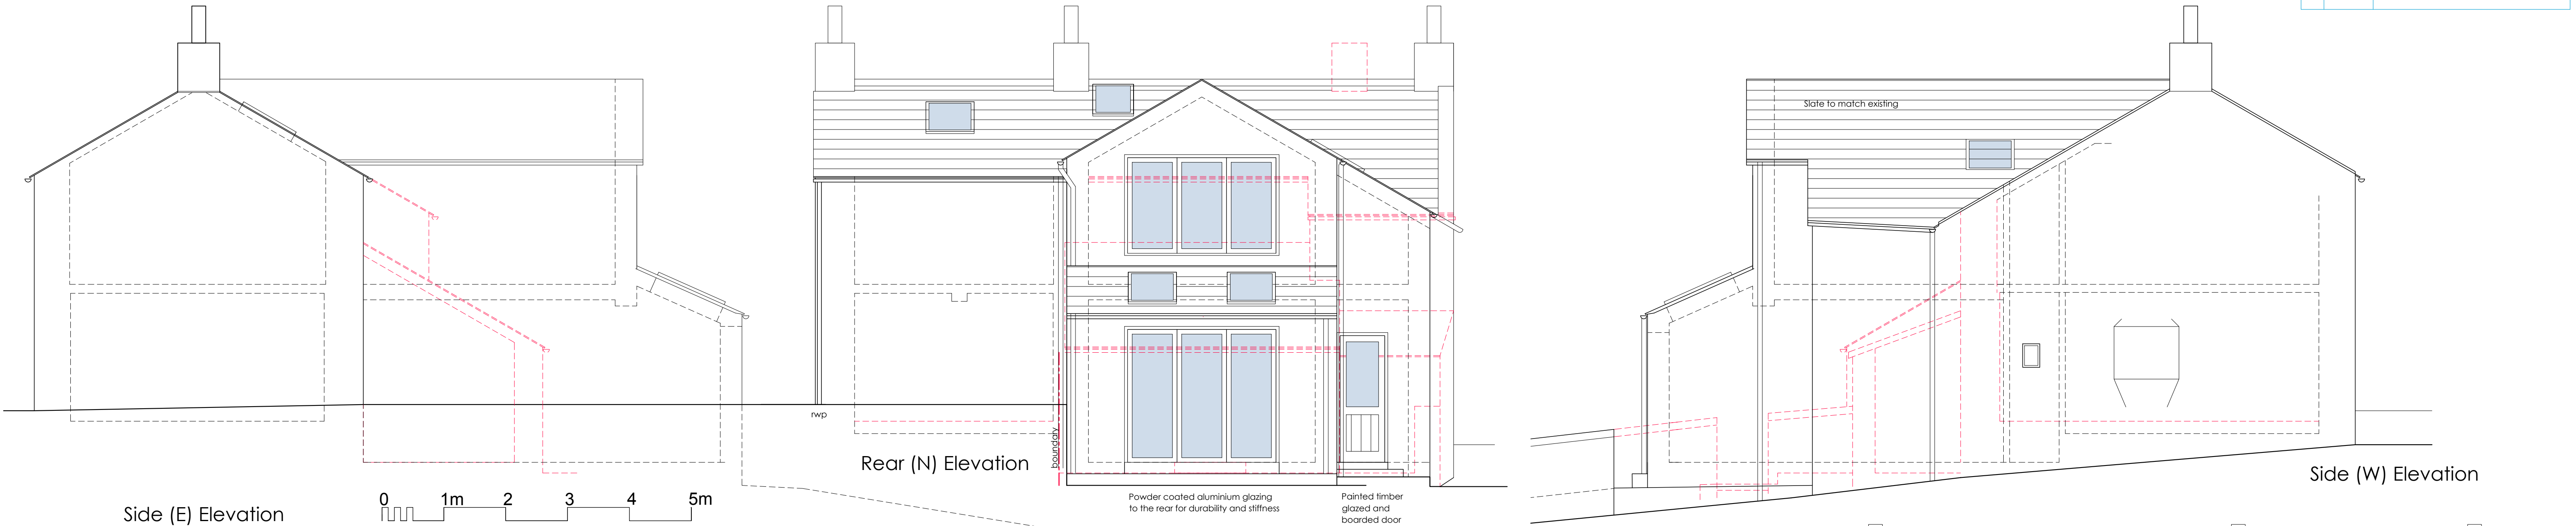

## PROPOSALS

PROPOSED ALTERATIONS  
BROOKLYN PLACE COTTAGE  
BECKERMET  
Mr Alan Jacques

DRAWING NO.: 22.03.03a  
SCALE: 1:50 @A1  
DRAWN BY: CW  
DATE: APRIL 2022



43 The Mount | Papcastle | Cockermouth | Cumbria | CA13 6JZ  
studio@wkdesignarchitects.co.uk | www.wkdesignarchitects.co.uk  
Carolyn Williamson 07773 329572 | Paul Kitchin 07968 094847