


GROUND FLOOR PLAN


Double Garage
(Not surveyed)

NOTE: Kitchen layout shown indicatively.

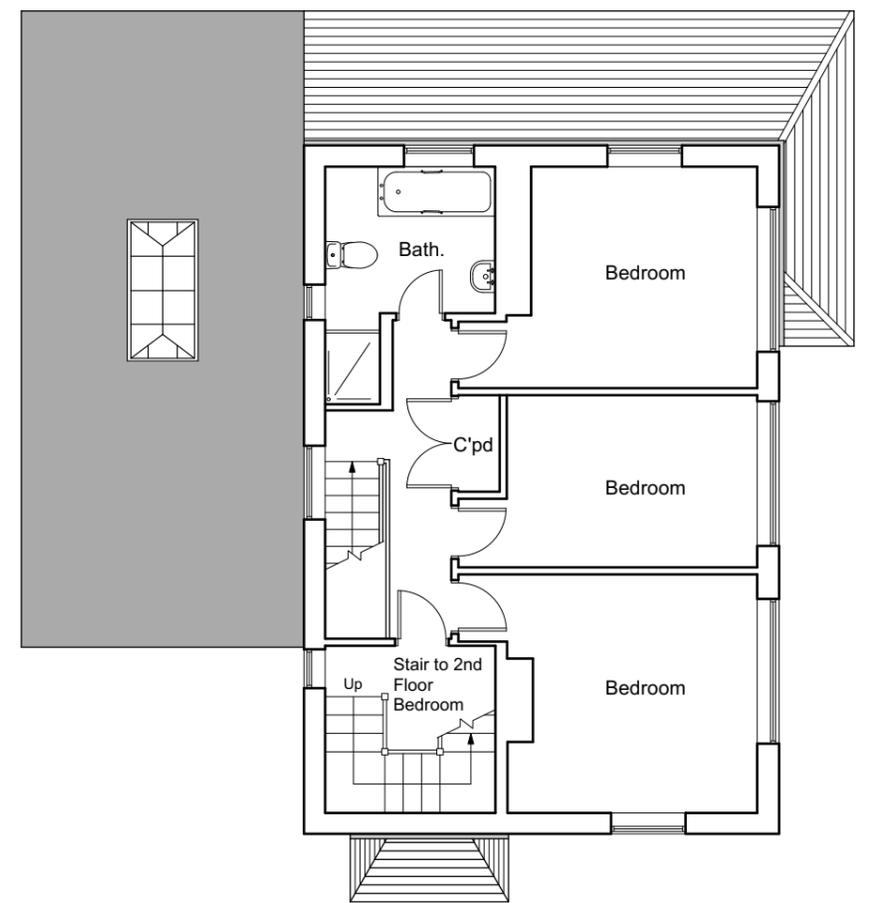

FIRST FLOOR PLAN

(Second Floor Plan not surveyed as works have no impact to this area of the dwelling)

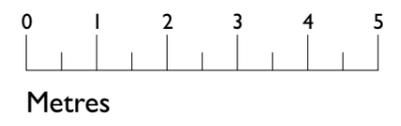

Proposed Floor Plans
Proposed Rear Single Storey Extension
January 2026
DRAWING NO. 03b
SCALE: 1:100