


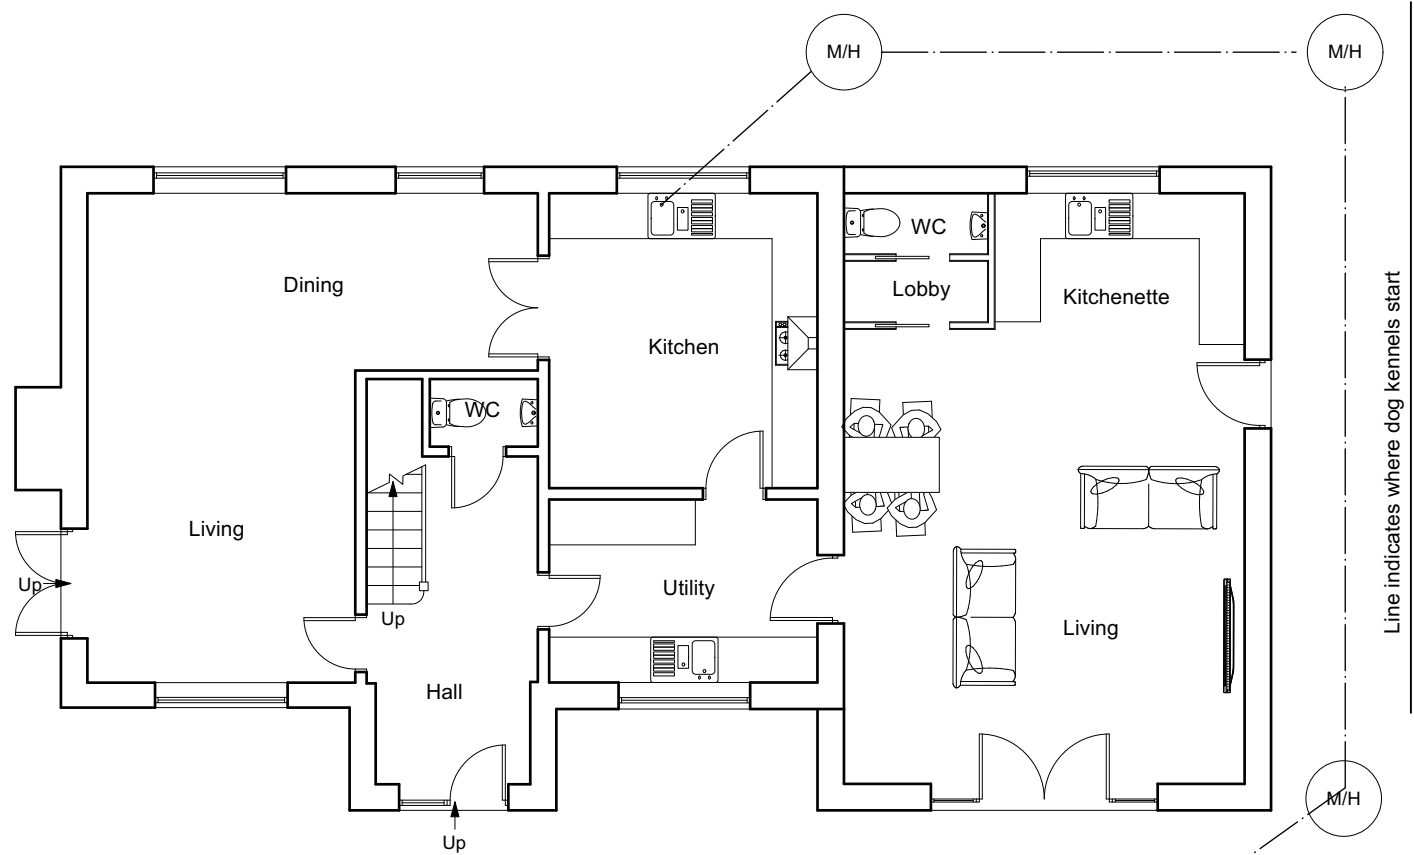


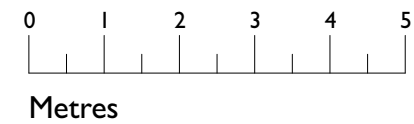

Ground Floor Plan

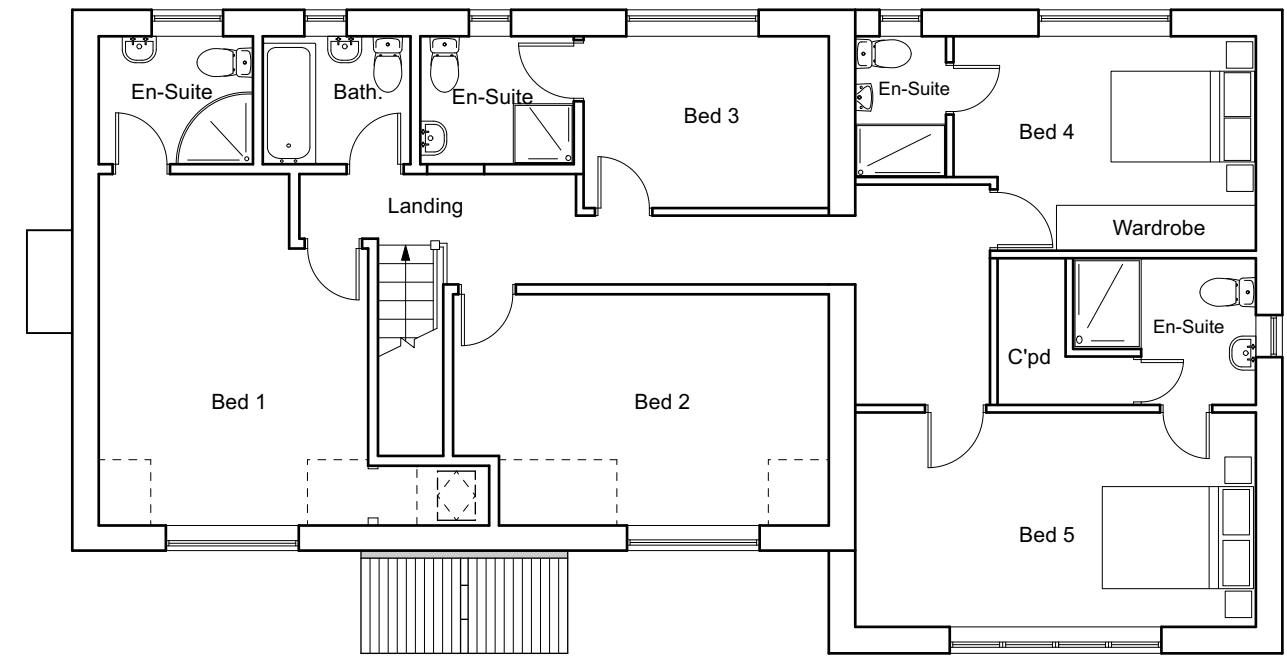

First Floor Plan

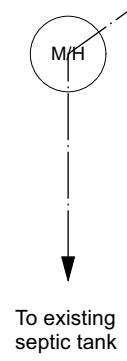

TITLE: Proposed Two Storey Side Extension	
DRAWING: Proposed Floor Plans	
DATE: May 2026	DRAWING NO. 03b
SCALE: 1:100	