




RV	DATE	COMMENTS
A	25.04.2022	Addition of rooflight over the stairs. Removal of client discussion notes. Addition of front elevation
B	02.09.22	Surface water shown in accordance with the hierarchy
C	19.10.22	Note ref rooflights and traditional render added
-	-	-

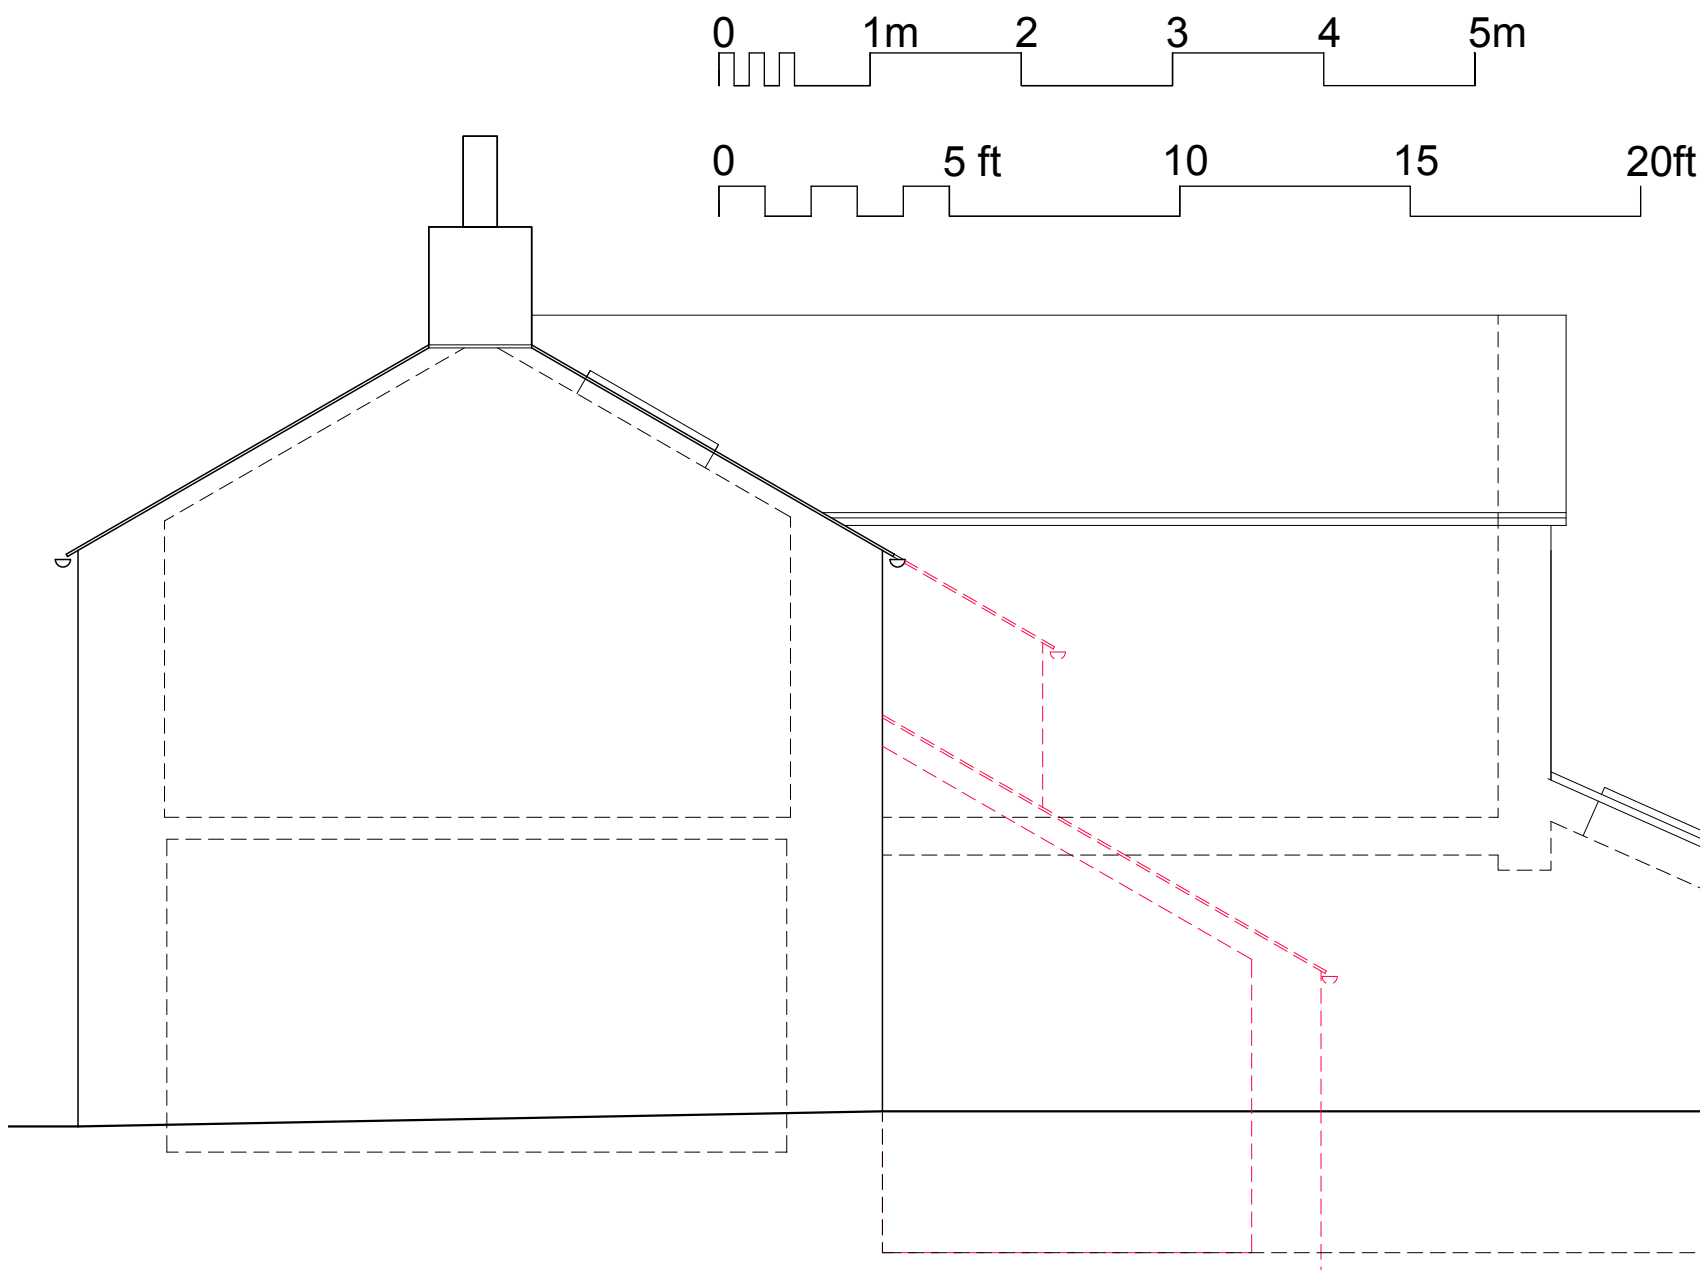


Side (E) Elevation

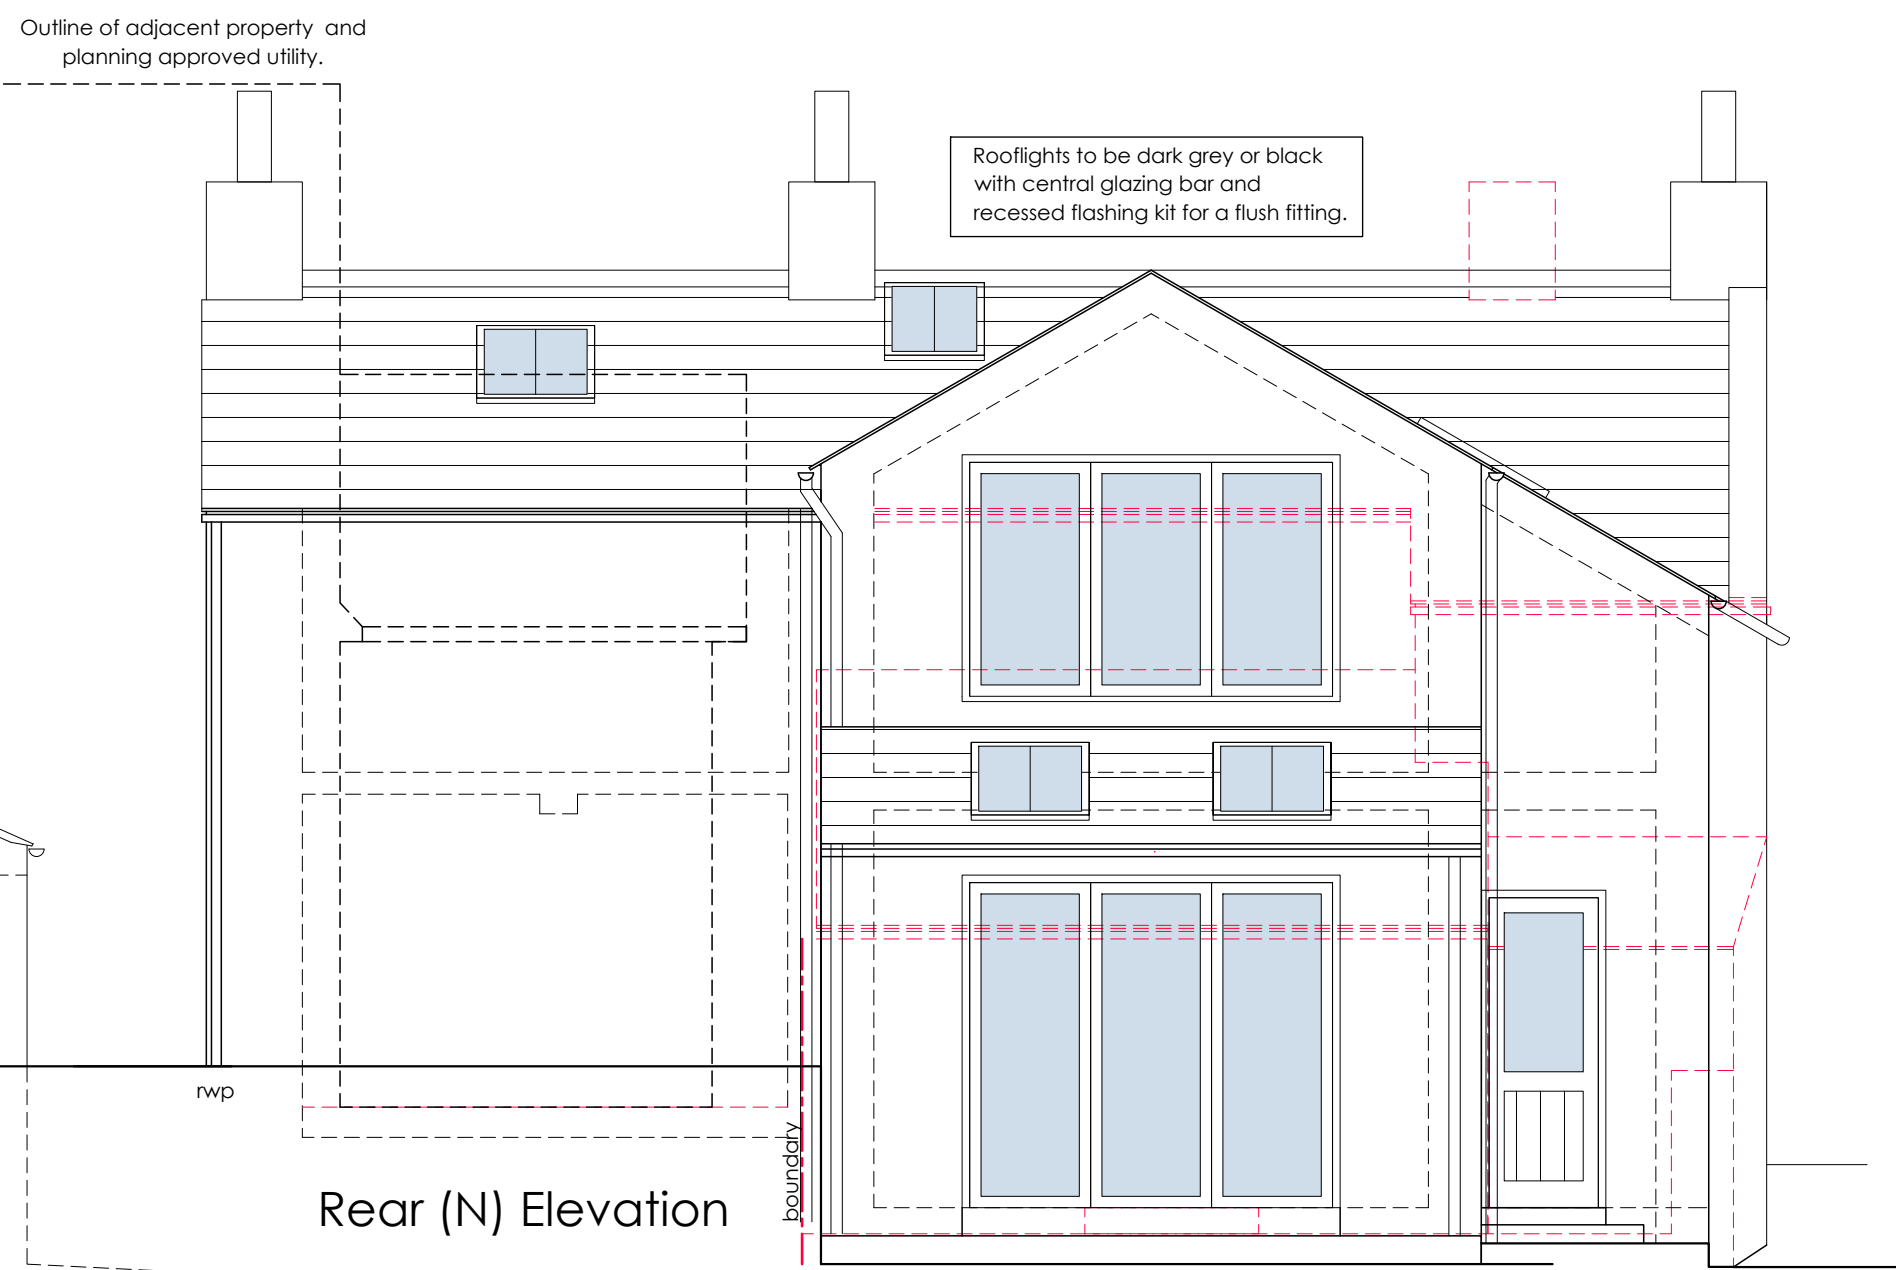


Rear (N) Elevation

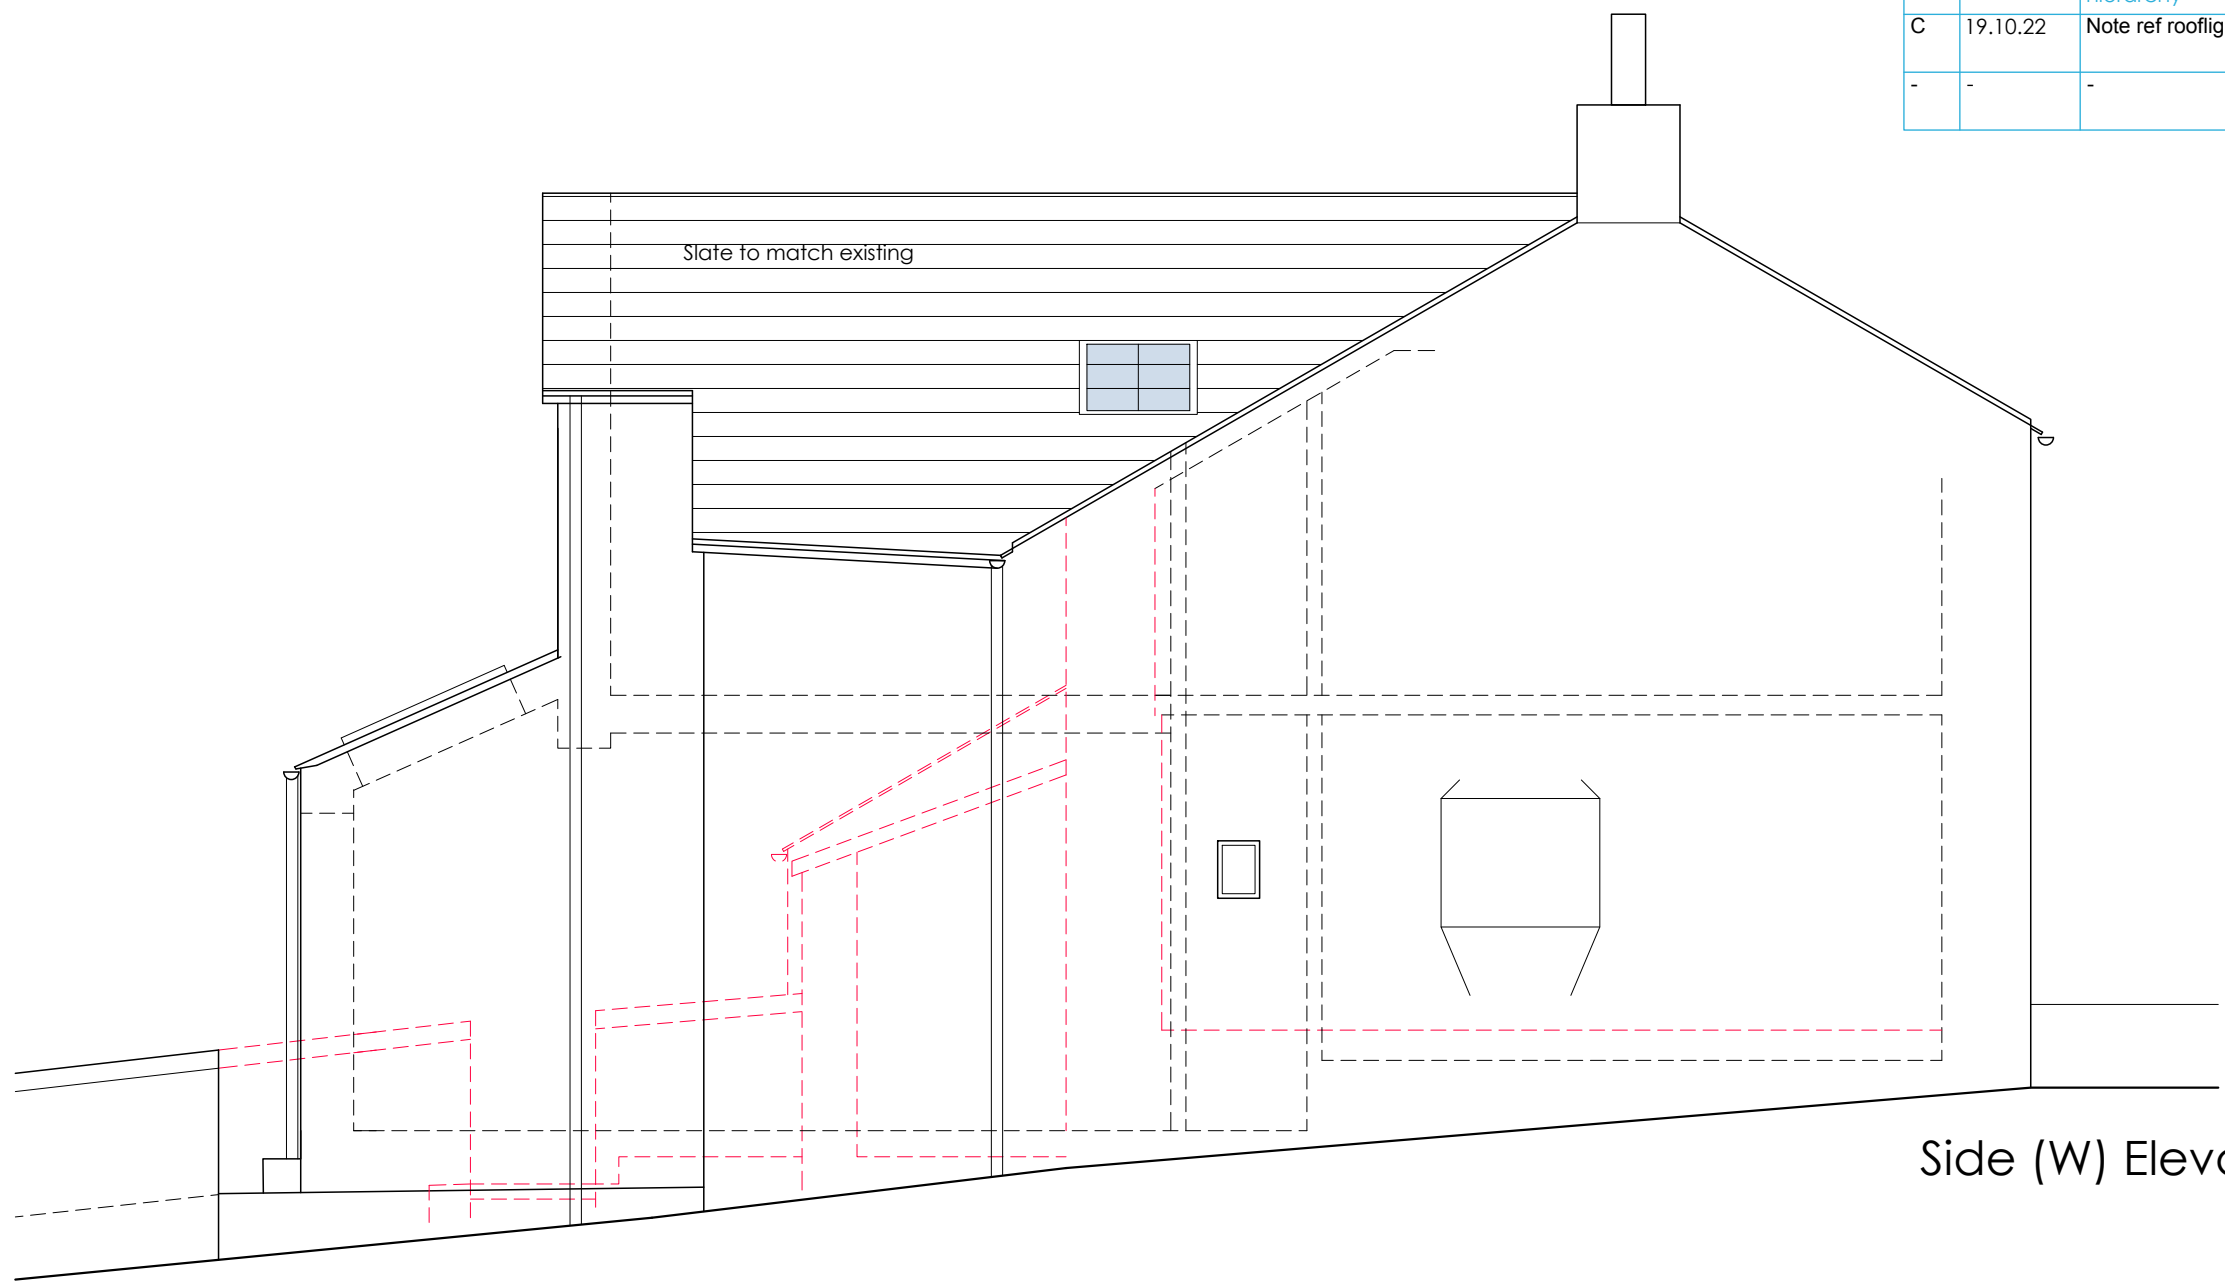


Side (W) Elevation

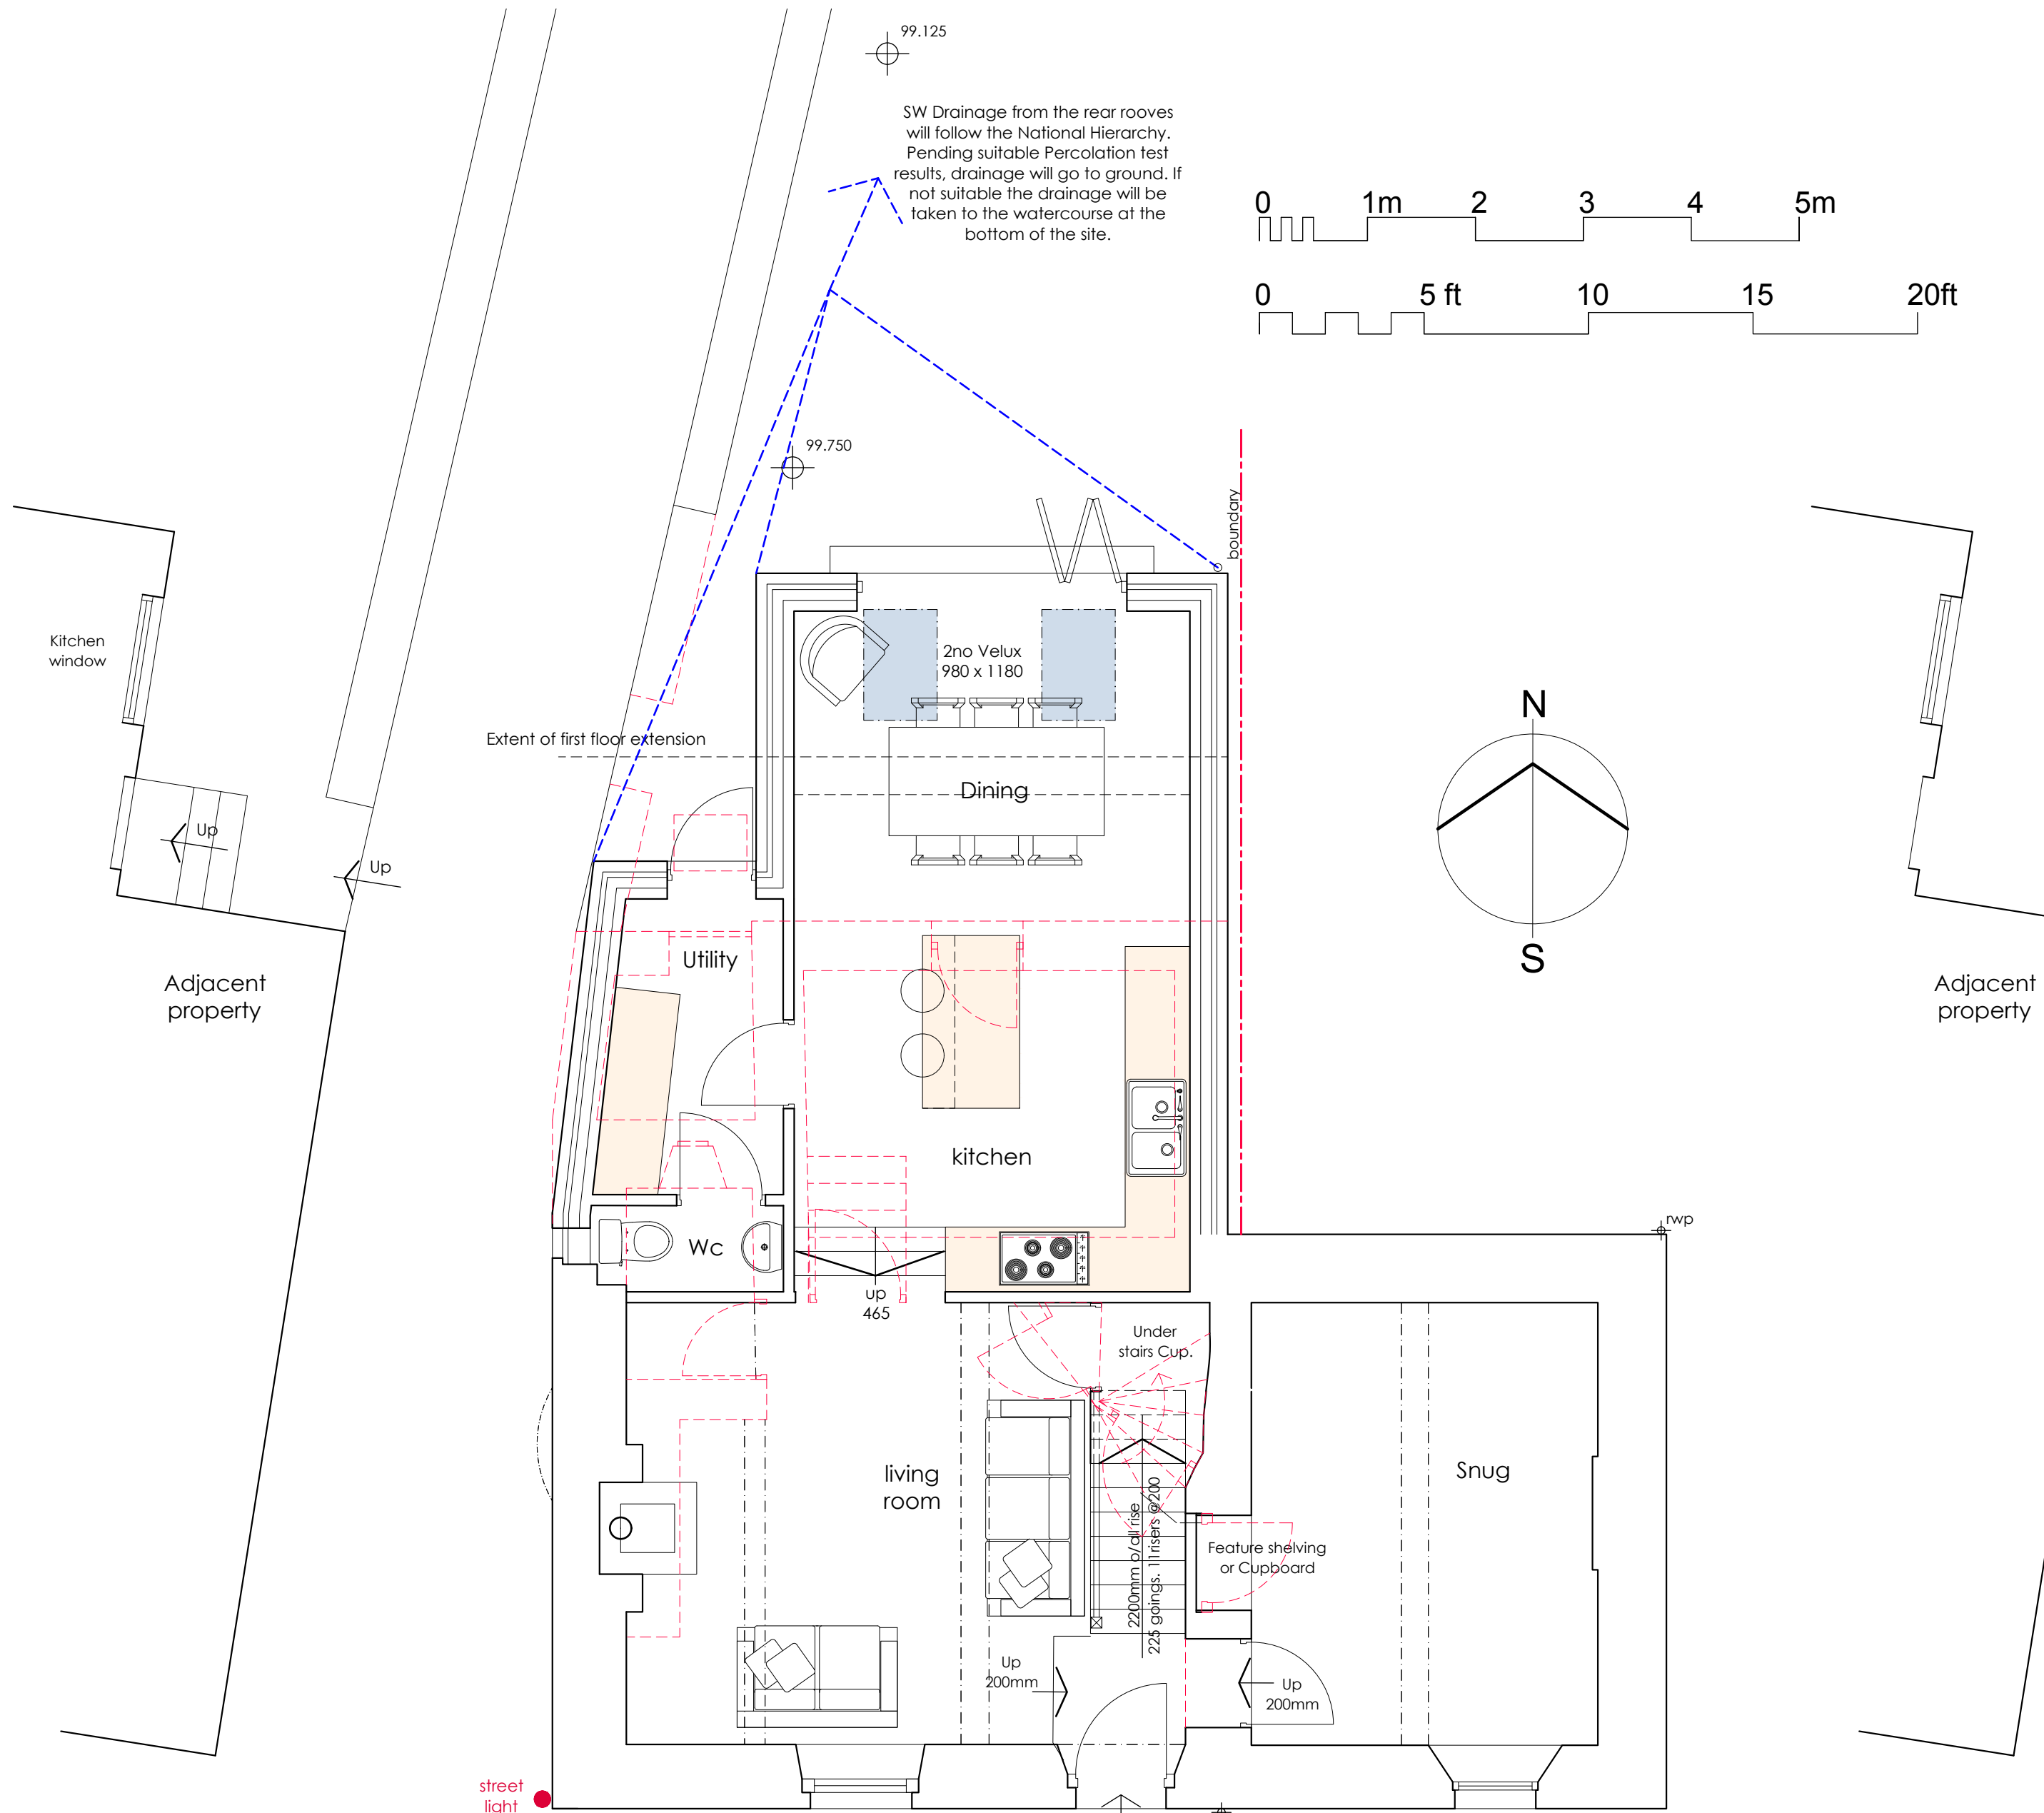

Ground Floor PROPOSAL

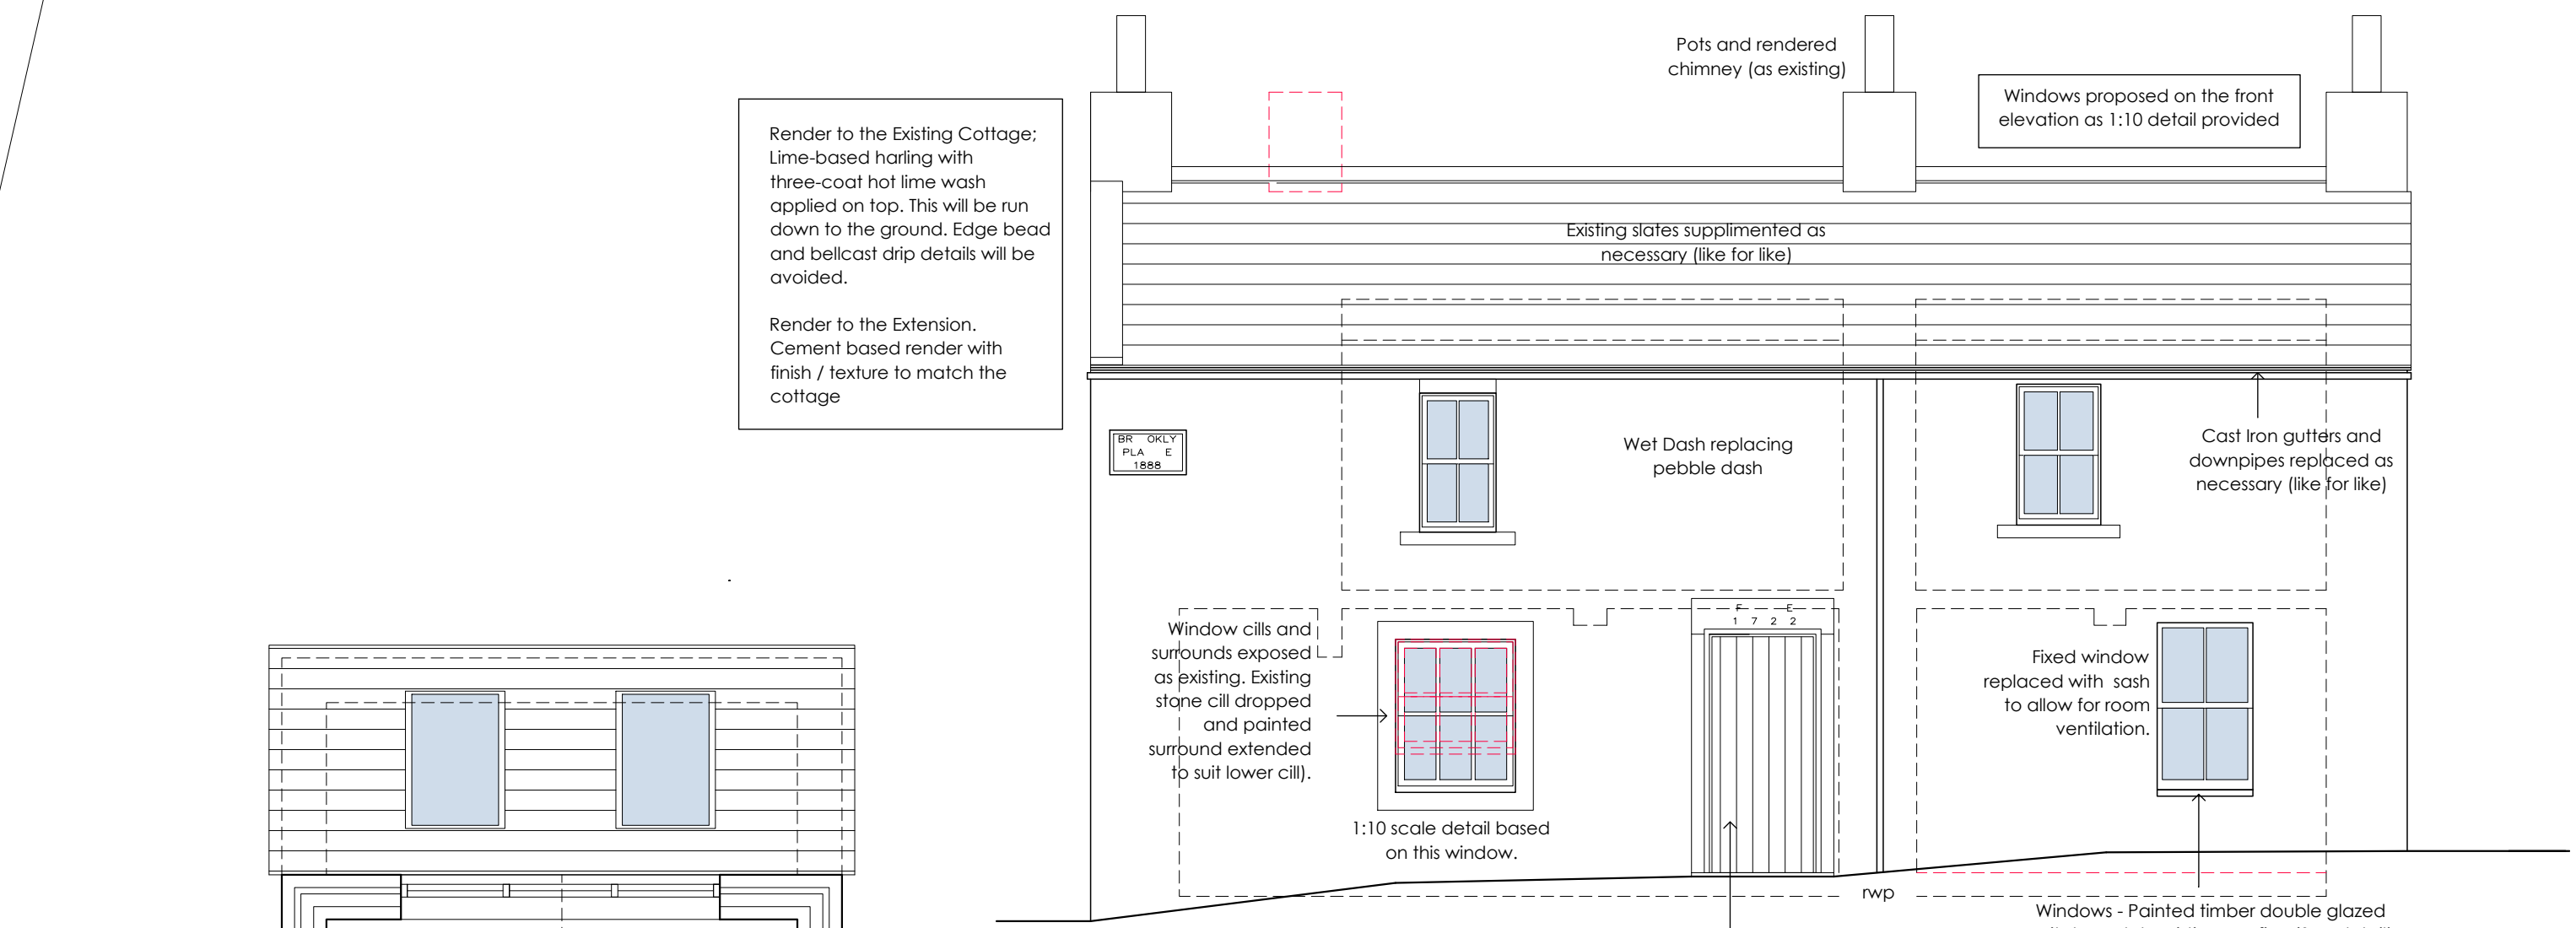

Front (S) Elevation

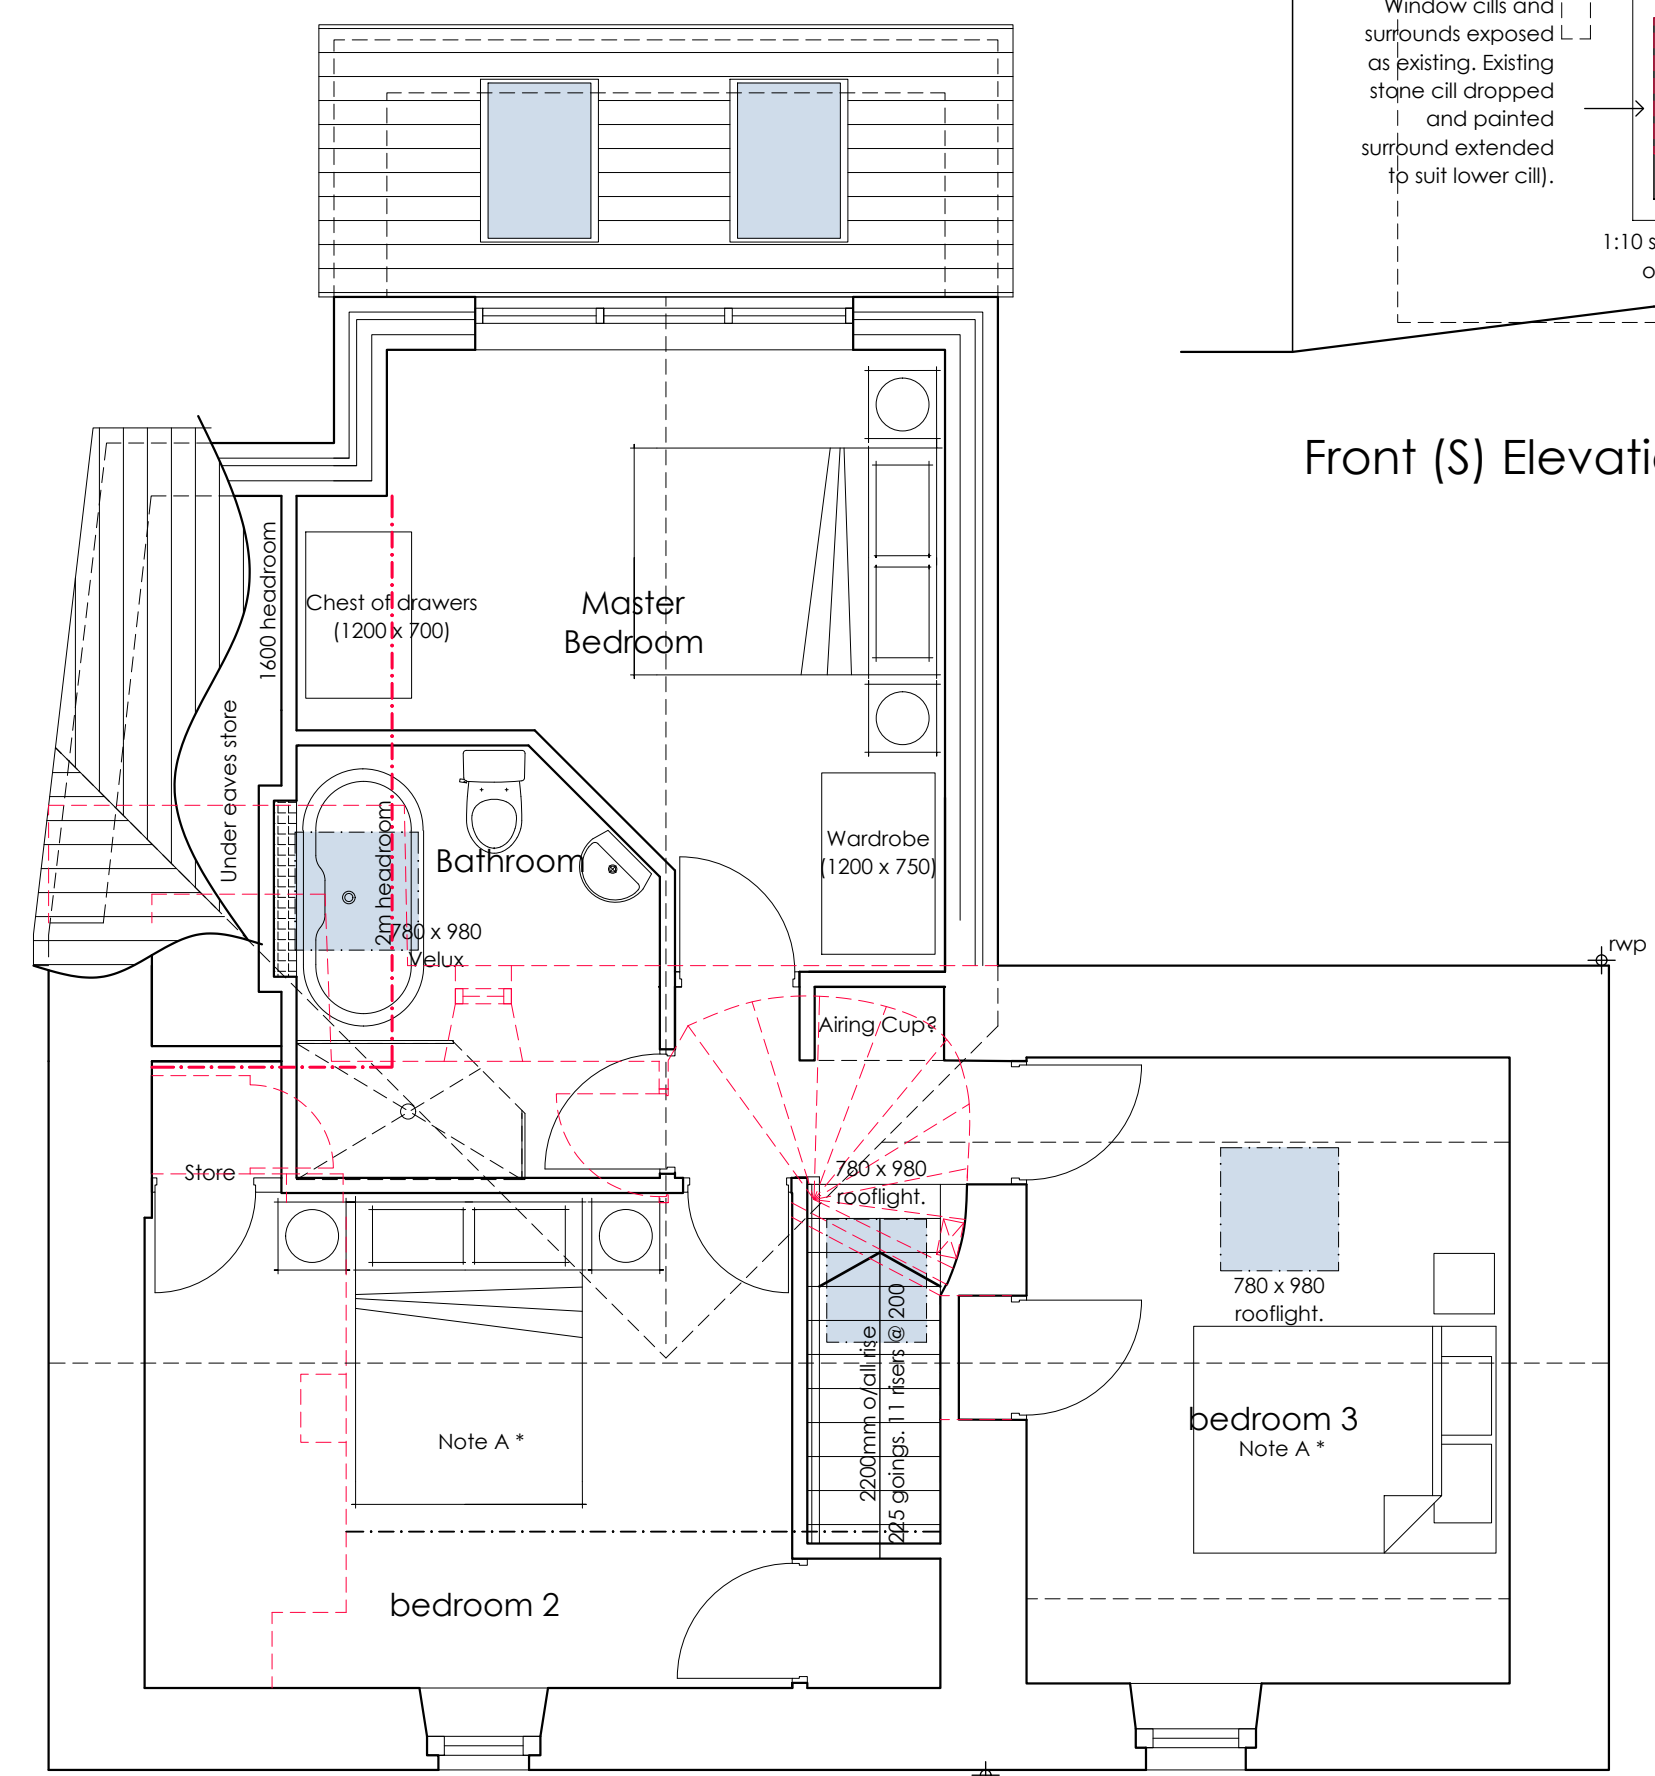

First Floor PROPOSAL

PROPOSALS

PROPOSED ALTERATIONS  
BROOKLYN PLACE COTTAGE  
BECKERMET  
Mr Alan Jacques

DRAWING NO.: 22.03.03c  
SCALE: 1:50 @A1  
DRAWN BY: CW  
DATE: APRIL 2022



43 The Mount | Papcastle | Cockermouth | Cumbria | CA13 6JZ  
studio@wkdesignarchitects.co.uk | www.wkdesignarchitects.co.uk  
Carolyn Williamson 07773 329572 | Paul Kitchen 07968 094847