


LOCATION PLAN 1/2500 Scale

BLOCK PLAN

SCALE BAR 1/200 ORIGINAL DRAWING SIZE A3	0.0	2.0	4.0	6.0	8.0	10.0	12.0	14.0	16.0	18.0	20.0 metres		80.0 metres	70.0	60.0	50.0	40.0	30.0	20.0	10.0	0.0	SCALE BAR 1/500
SCALE BAR 1/100	0.0	1.0	2.0	3.0	4.0	5.0	6.0	7.0	8.0	9.0	10.0 metres		800.0 metres	700.0	600.0	500.0	400.0	300.0	200.0	100.0	0.0	SCALE BAR 1/1250
SCALE BAR 1/50	0.0	1.0	2.0	3.0	4.0	5.0	6.0	7.0	8.0	9.0	10.0 metres		800.0 metres	700.0	600.0	500.0	400.0	300.0	200.0	100.0	0.0	SCALE BAR 1/1250


IVY COTTAGE AND ADJACENT GARDEN LONSDALE PLACE WHITEHAVEN CUMBRIA CA28 6DX FOR MR. MIKE GRAHAM	NEW GARAGES AND GYM SHOWER ROOM AND HOME OFFICE.	EXISTING BLOCK PLAN & LOCATION PLAN	Scale: Date: DWG No.	1/200 @ A3 MAY 2024 24/0405/01	REV DATE	Geoffrey Wallace Limited FCSD MCIAT Architectural Design and Technology Mobile 07816046756 geoffreywallaceltd@gmail.com
--	--	--	----------------------------	--------------------------------------	-------------	--

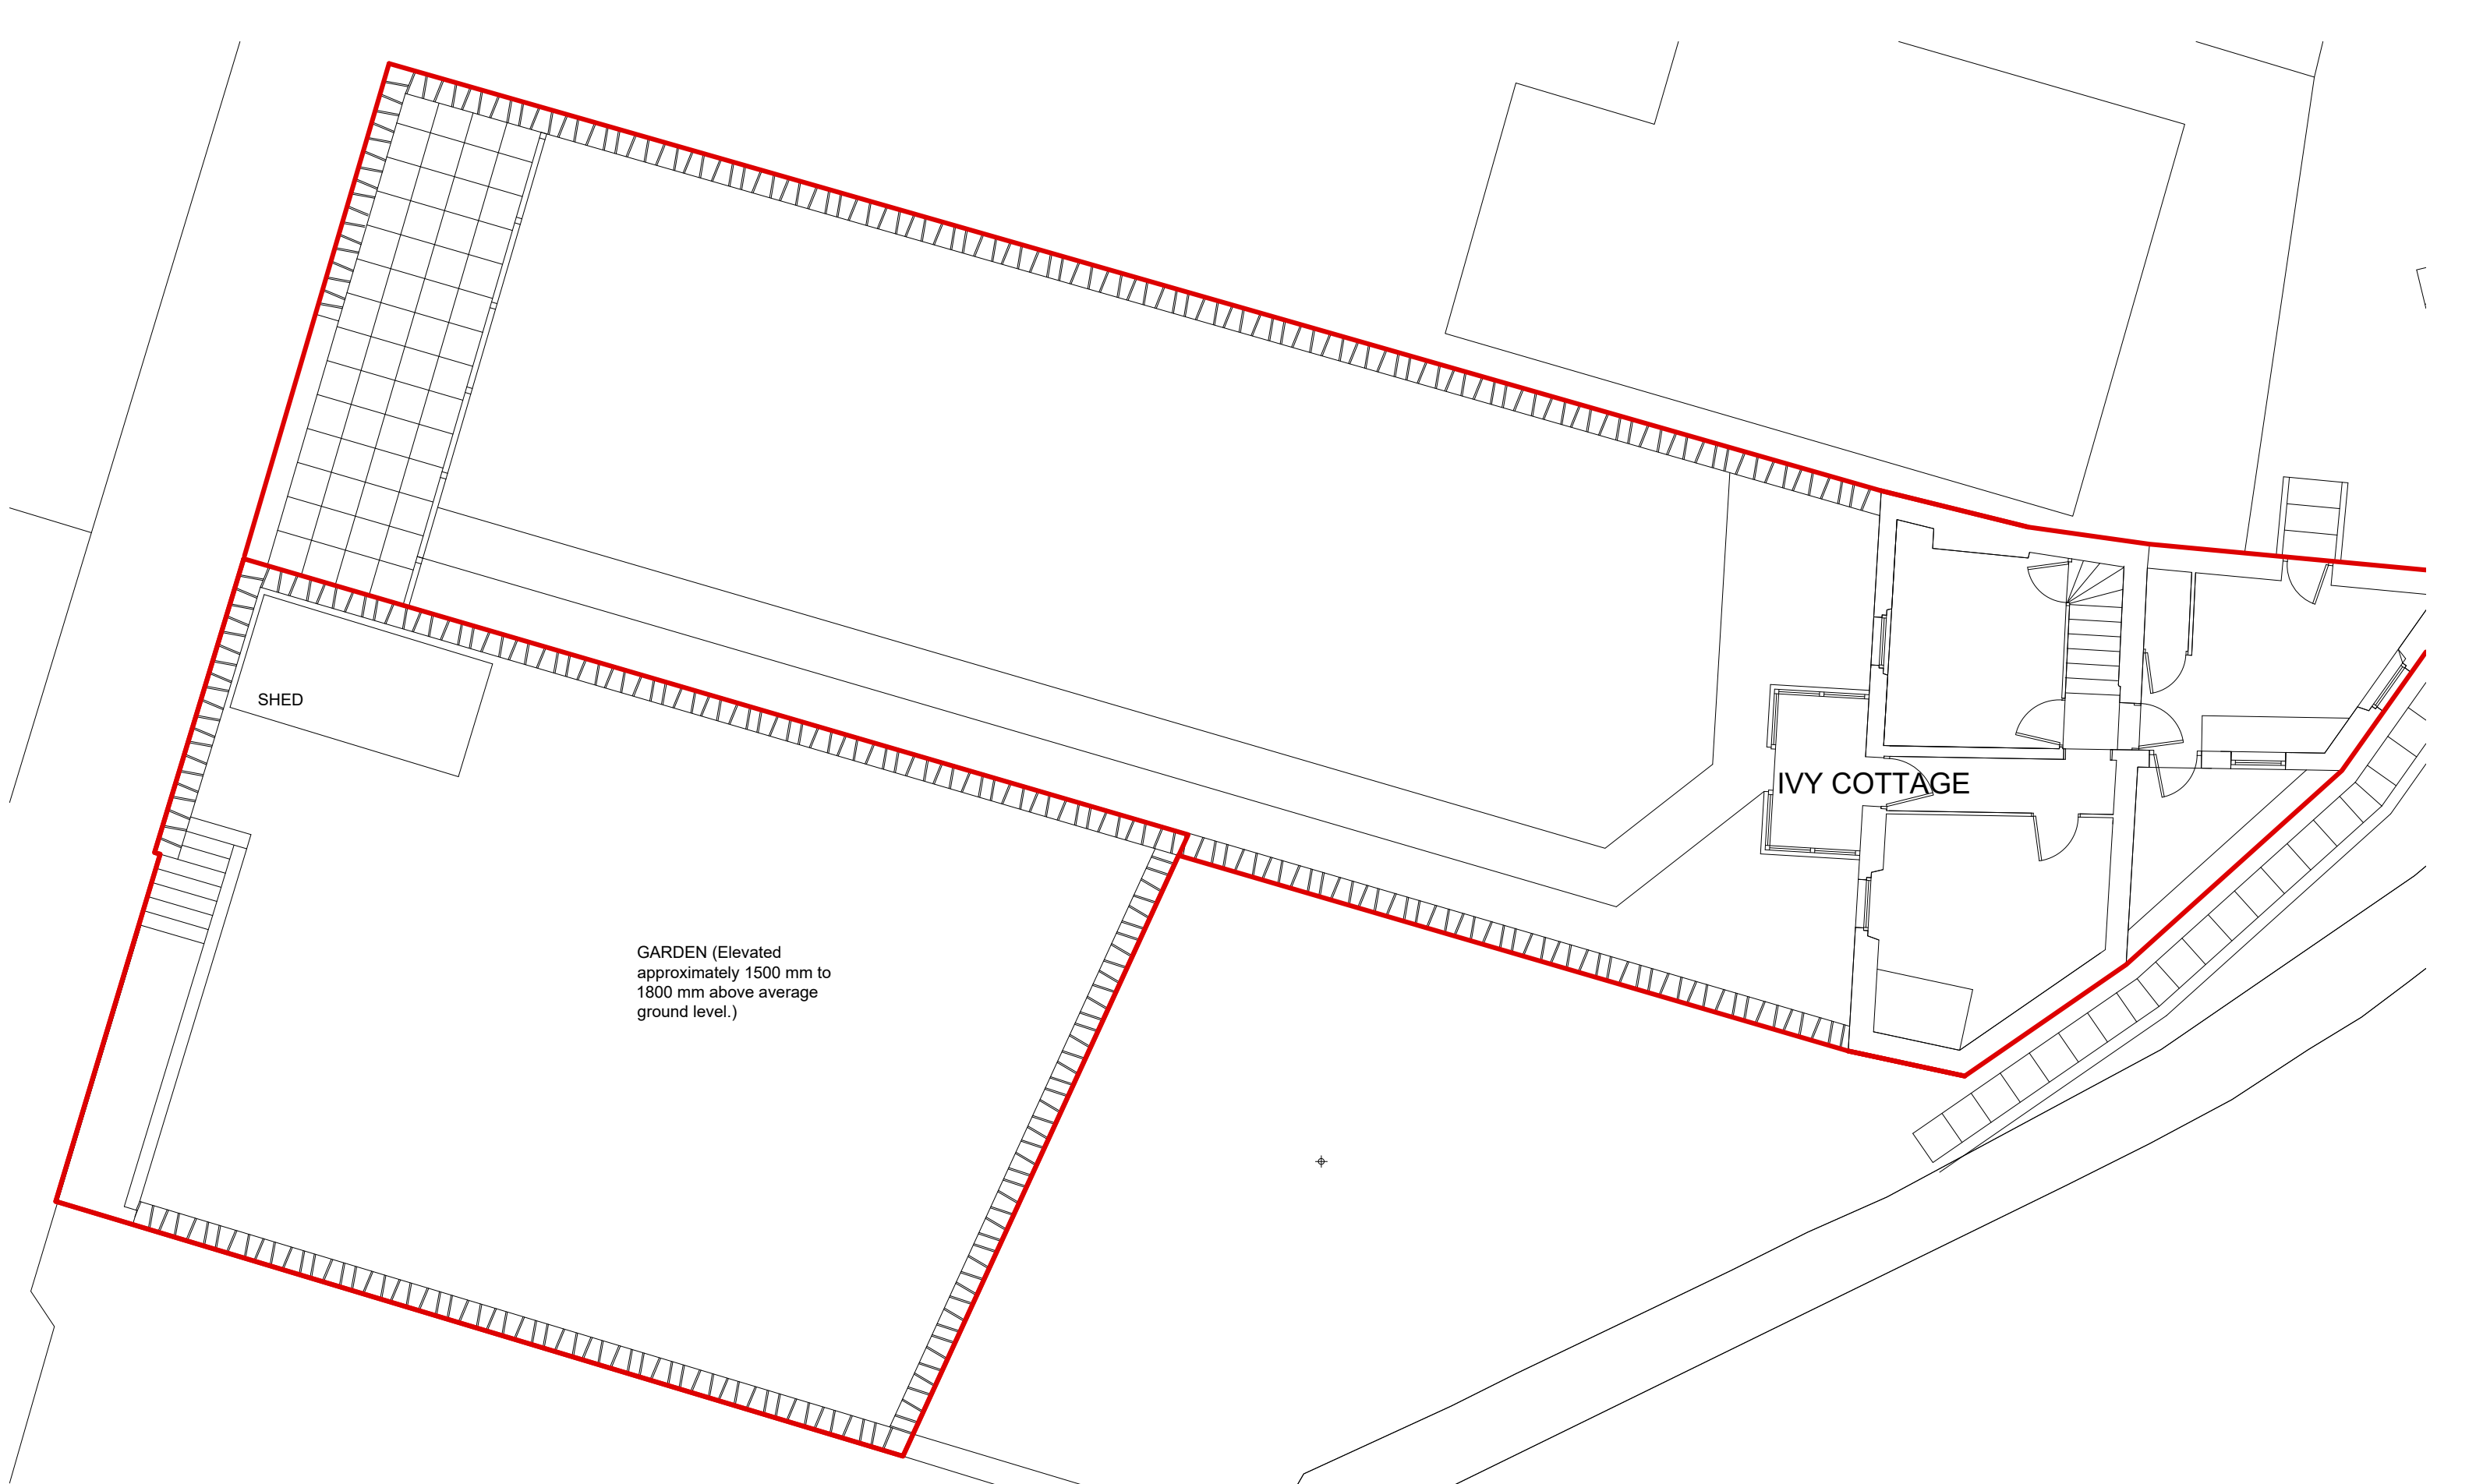


GROUND FLOOR PLAN

SCALE BAR 1/200 ORIGINAL DRAWING SIZE A3	0.0	2.0	4.0	6.0	8.0	10.0	12.0	14.0	16.0	18.0	20.0 metres		80.0 metres	70.0	60.0	50.0	40.0	30.0	20.0	10.0	0.0	SCALE BAR 1/500
SCALE BAR 1/100	0.0	1.0	2.0	3.0	4.0	5.0	6.0	7.0	8.0	9.0	10.0 metres		800.0 metres	700.0	600.0	500.0	400.0	300.0	200.0	100.0	0.0	SCALE BAR 1/1250
SCALE BAR 1/50	0.0	1.0	2.0	3.0	4.0	5.0 metres																

IVY COTTAGE AND ADJACENT GARDEN LONSDALE PLACE WHITEHAVEN CUMBRIA CA28 6DX FOR MR. MIKE GRAHAM	NEW GARAGES AND GYM SHOWER ROOM AND HOME OFFICE.	EXISTING GROUND FLOOR PLAN	Scale: Date: DWG No.	1/100 @ A3 MAY 2024 24/0405/02	REV DATE	Geoffrey Wallace Limited FCSD MCAT Architectural Design and Technology Mobile 07816046756 geoffreywallaceltd@gmail.com
--	--	-------------------------------	----------------------------	--------------------------------------	-------------	---

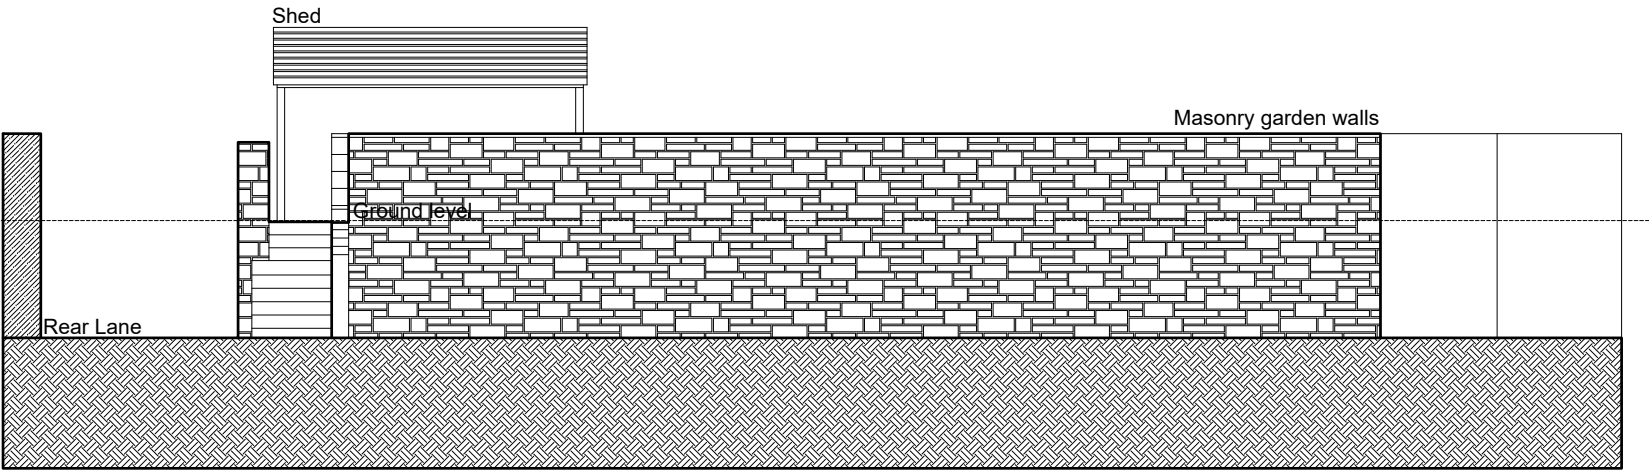

EXISTING SIDE ELEVATION

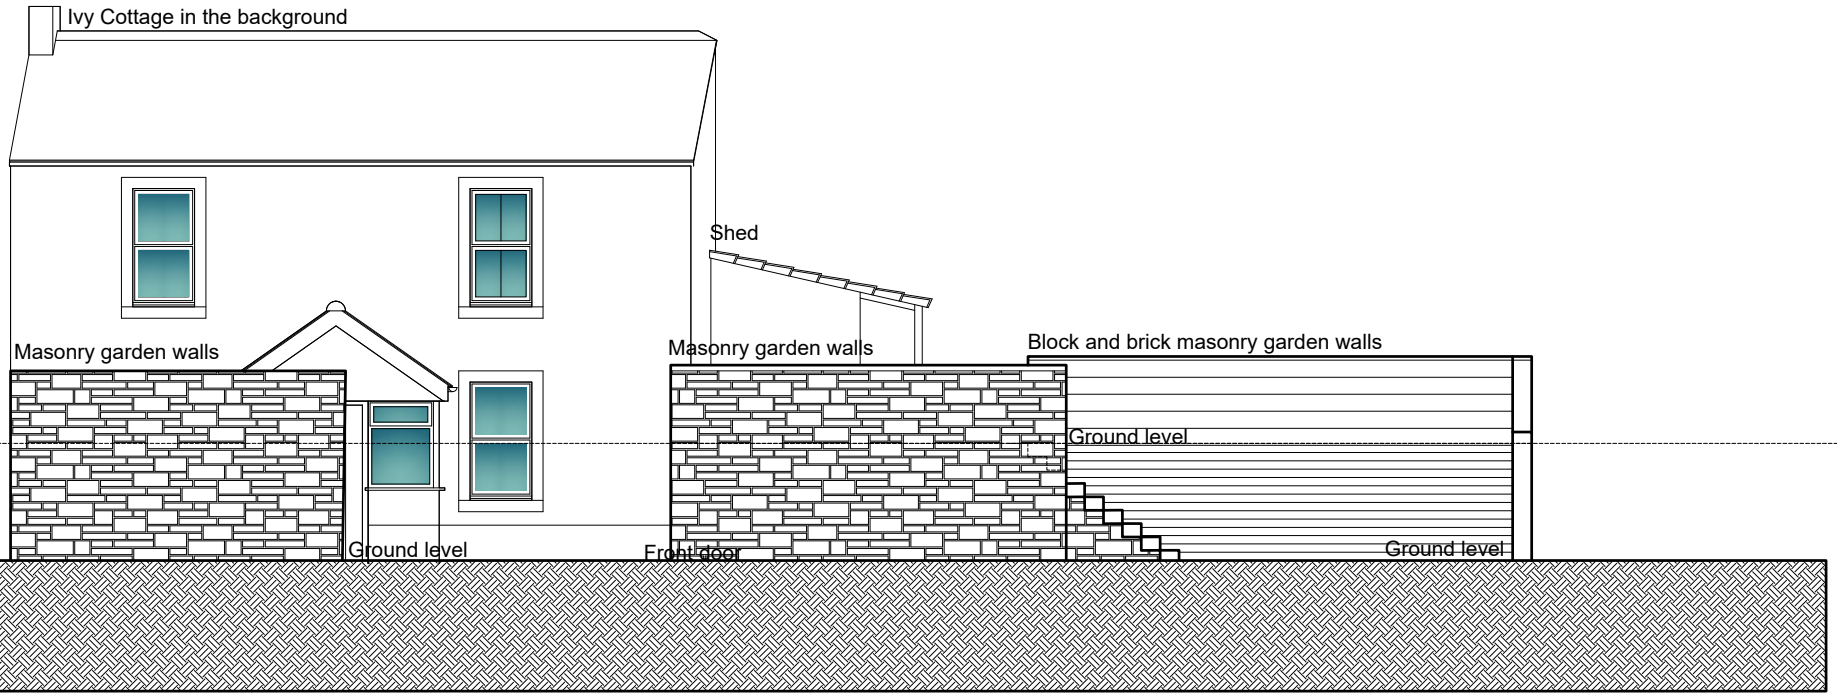


EXISTING FRONT ELEVATION

SCALE BAR 1/200 ORIGINAL DRAWING SIZE A3												0.0	2.0	4.0	6.0	8.0	10.0	12.0	14.0	16.0	18.0	20.0 metres		80.0 metres	70.0	60.0	50.0	40.0	30.0	20.0	10.0	0.0	SCALE BAR 1/500												
SCALE BAR 1/100												0.0	1.0	2.0	3.0	4.0	5.0	6.0	7.0	8.0	9.0	10.0 metres		800.0 metres	700.0	600.0	500.0	400.0	300.0	200.0	100.0	0.0	SCALE BAR 1/1250												
SCALE BAR 1/50												0.0		1.0		2.0		3.0		4.0		5.0 metres																							
IVY COTTAGE AND ADJACENT GARDEN												NEW GARAGES AND GYM												EXISTING ELEVATIONS												Scale:		1/100 @ A3		REV DATE		Geoffrey Wallace Limited <small>FCSD MCIAT</small> Architectural Design and Technology Mobile 07816046756 geoffreywallaceltd@gmail.com			
LONSDALE PLACE WHITEHAVEN CUMBRIA												SHOWER ROOM AND HOME																								Date:		MAY 2024							
CA28 6DX FOR MR. MIKE GRAHAM												OFFICE.																								DWG No.		24/0405/03							




EXISTING REAR ELEVATION

 

EXISTING SIDE ELEVATION

SCALE BAR 1/200 ORIGINAL DRAWING SIZE A3	0.0	2.0	4.0	6.0	8.0	10.0	12.0	14.0	16.0	18.0	20.0 metres	80.0 metres	70.0	60.0	50.0	40.0	30.0	20.0	10.0	0.0	SCALE BAR 1/500	
SCALE BAR 1/100	0.0	1.0	2.0	3.0	4.0	5.0	6.0	7.0	8.0	9.0	10.0 metres	800.0 metres	700.0	300.0	500.0	400.0	300.0	200.0	100.0	0.0	SCALE BAR 1/1250	
SCALE BAR 1/50	0.0		1.0		2.0		3.0		4.0		5.0 metres											
IVY COTTAGE AND ADJACENT GARDEN LONDSDALE PLACE WHITEHAVEN CUMBRIA CA28 6DX FOR MR. MIKE GRAHAM					NEW GARAGES AND GYM SHOWER ROOM AND HOME OFFICE.					EXISTING ELEVATIONS					Scale: Date: DWG No.	1/100 @ A3 MAY 2024 24/0405/04	REV DATE	Geoffrey Wallace Limited FCSD MCIAAT Architectural Design and Technology Mobile 07816046756 geoffreywallaceltd@gmail.com				

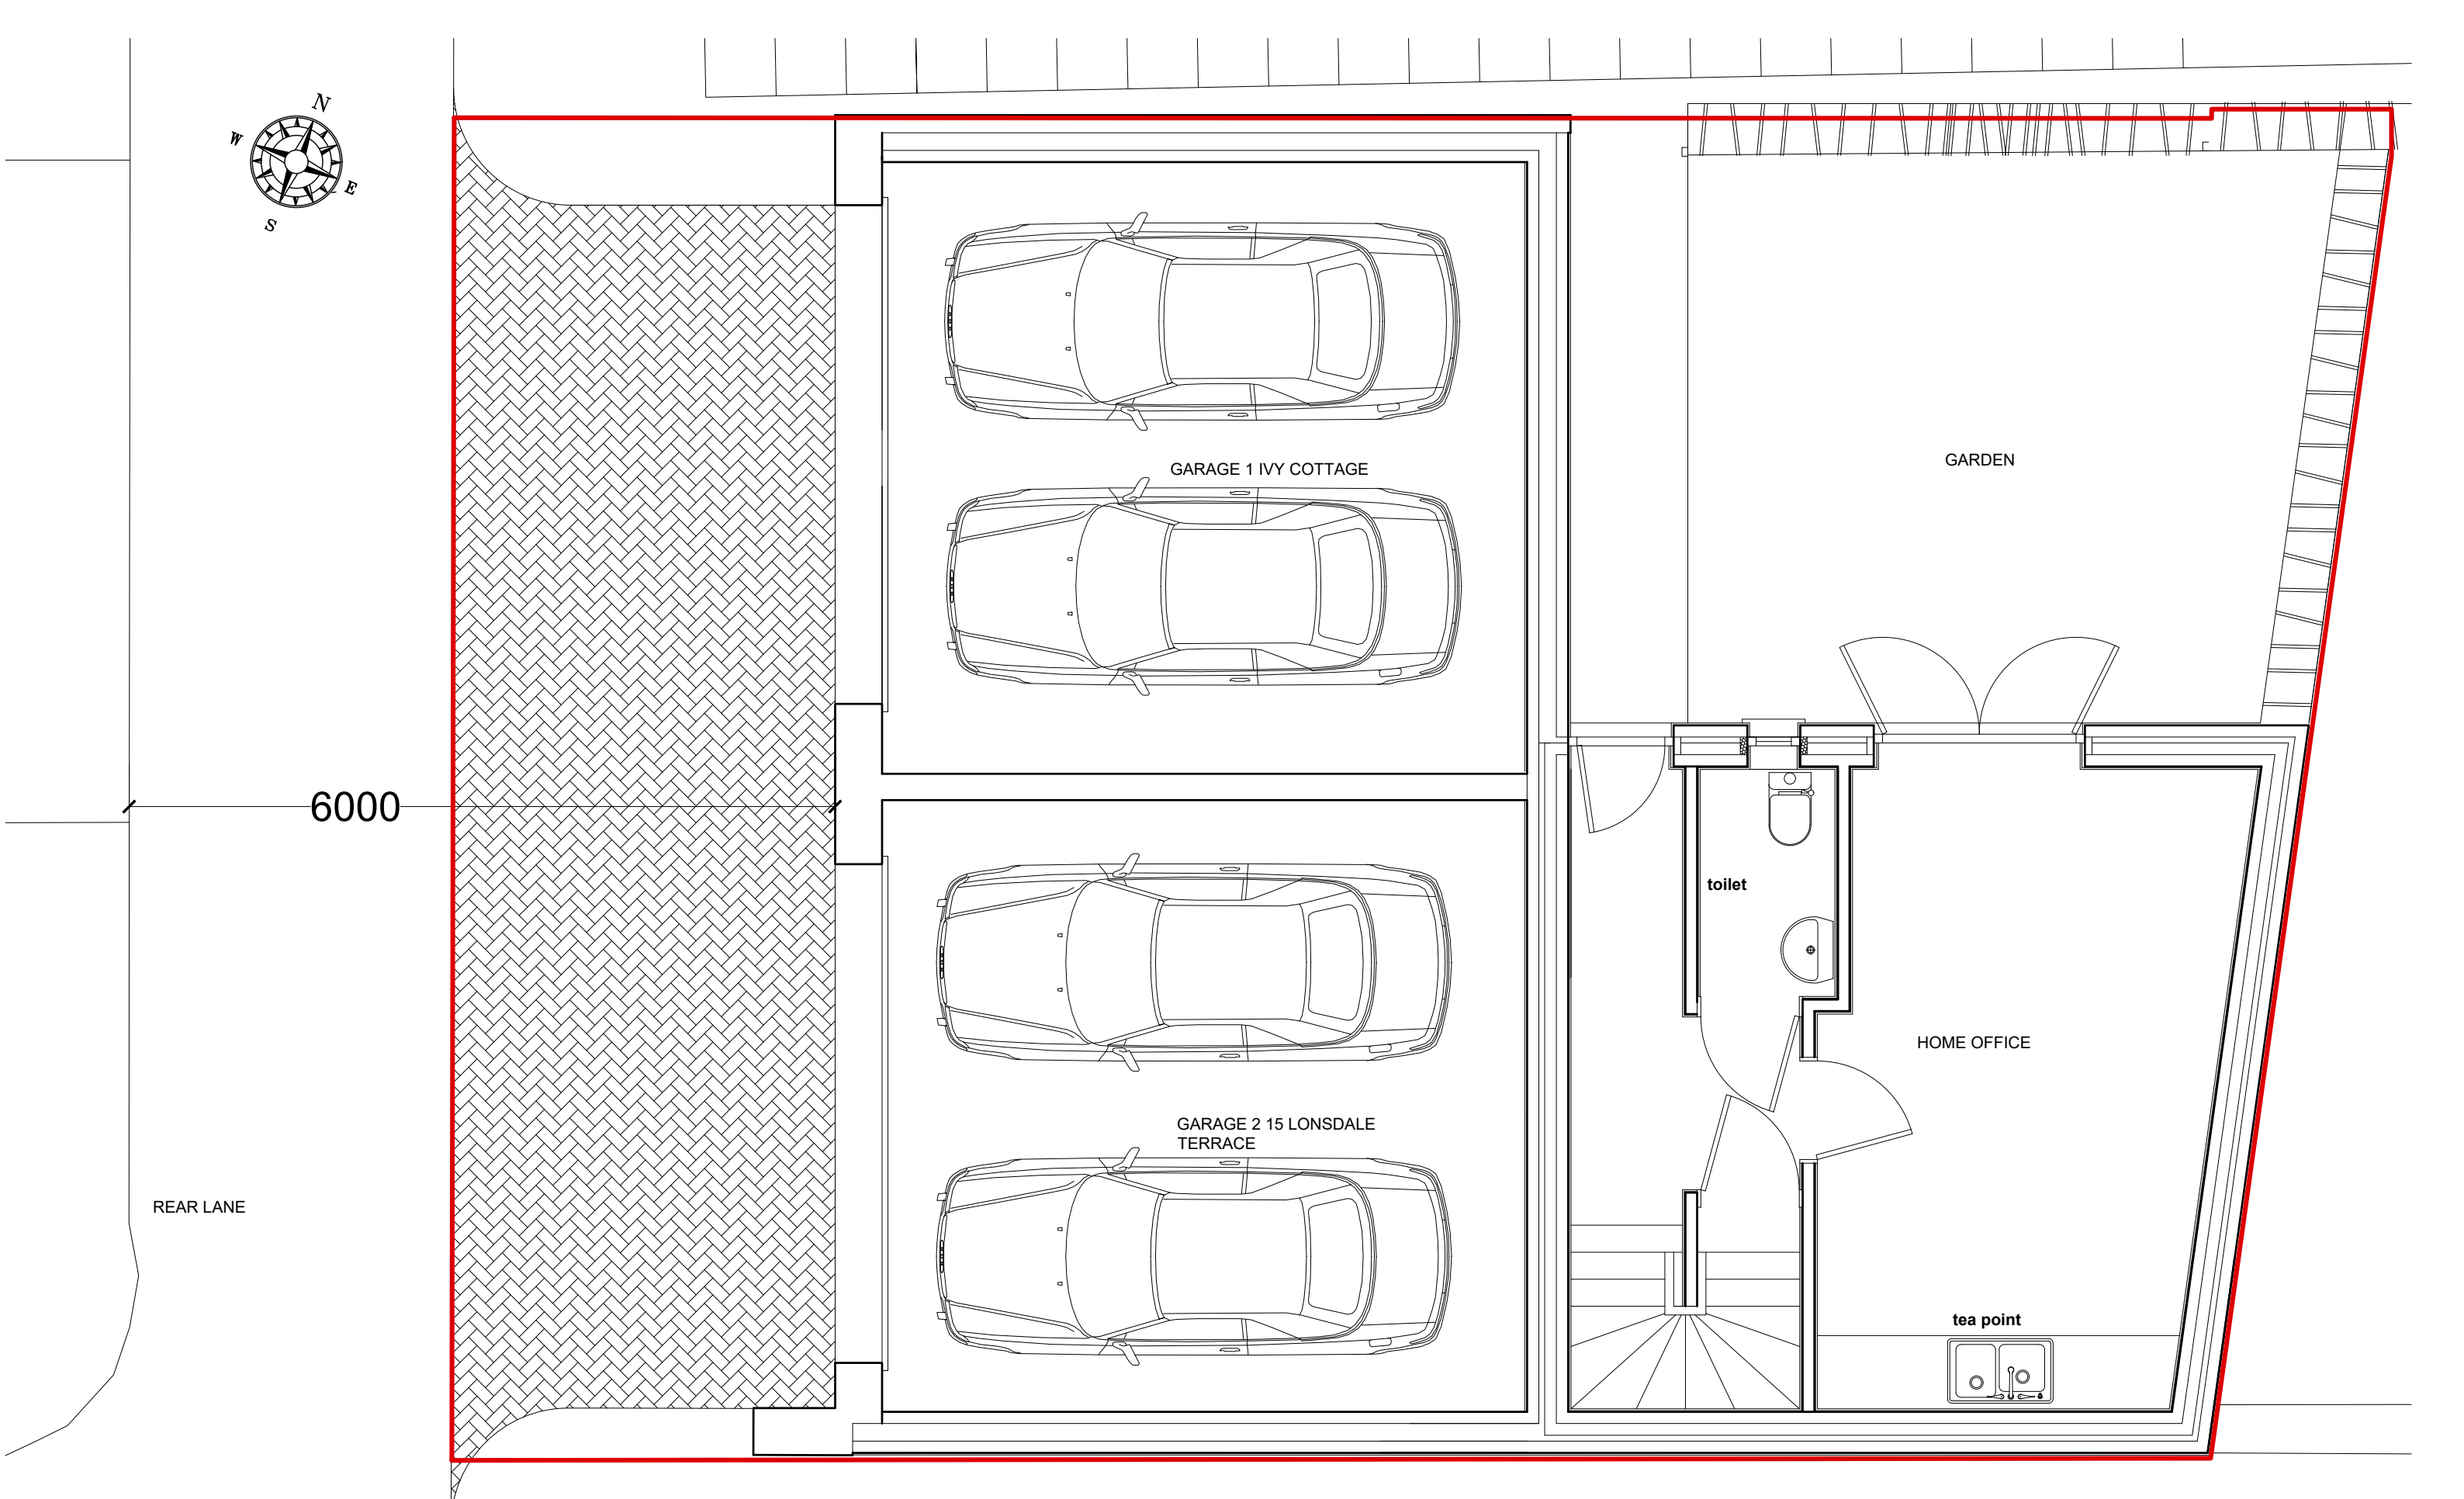

PROPOSED GROUND FLOOR

SCALE BAR 1/200 ORIGINAL DRAWING SIZE A3	0.0	2.0	4.0	6.0	8.0	10.0	12.0	14.0	16.0	18.0	20.0 metres		80.0 metres	70.0	60.0	50.0	40.0	30.0	20.0	10.0	0.0	SCALE BAR 1/500
SCALE BAR 1/100	0.0	1.0	2.0	3.0	4.0	5.0	6.0	7.0	8.0	9.0	10.0 metres		400.0 metres	350.0	300.0	250.0	200.0	150.0	100.0	50.0	0.0	SCALE BAR 1/2500
SCALE BAR 1/50	0.0	1.0	2.0	3.0	4.0	5.0 metres																

IVY COTTAGE AND ADJACENT GARDEN
LONSDALE PLACE WHITEHAVEN CUMBRIA
CA28 6DX FOR MR. MIKE GRAHAM

NEW GARAGES AND GYM
SHOWER ROOM AND HOME
OFFICE.


PLAN GENERAL
ARRANGEMENT

Scale:
Date:
DWG No.

1/50 @ A3
MAY 2024
24/0405/04

REV
DATE

Geoffrey Wallace Limited FCSD MCIAT
Architectural Design and Technology
Mobile 07816046756
geoffreywallaceltd@gmail.com

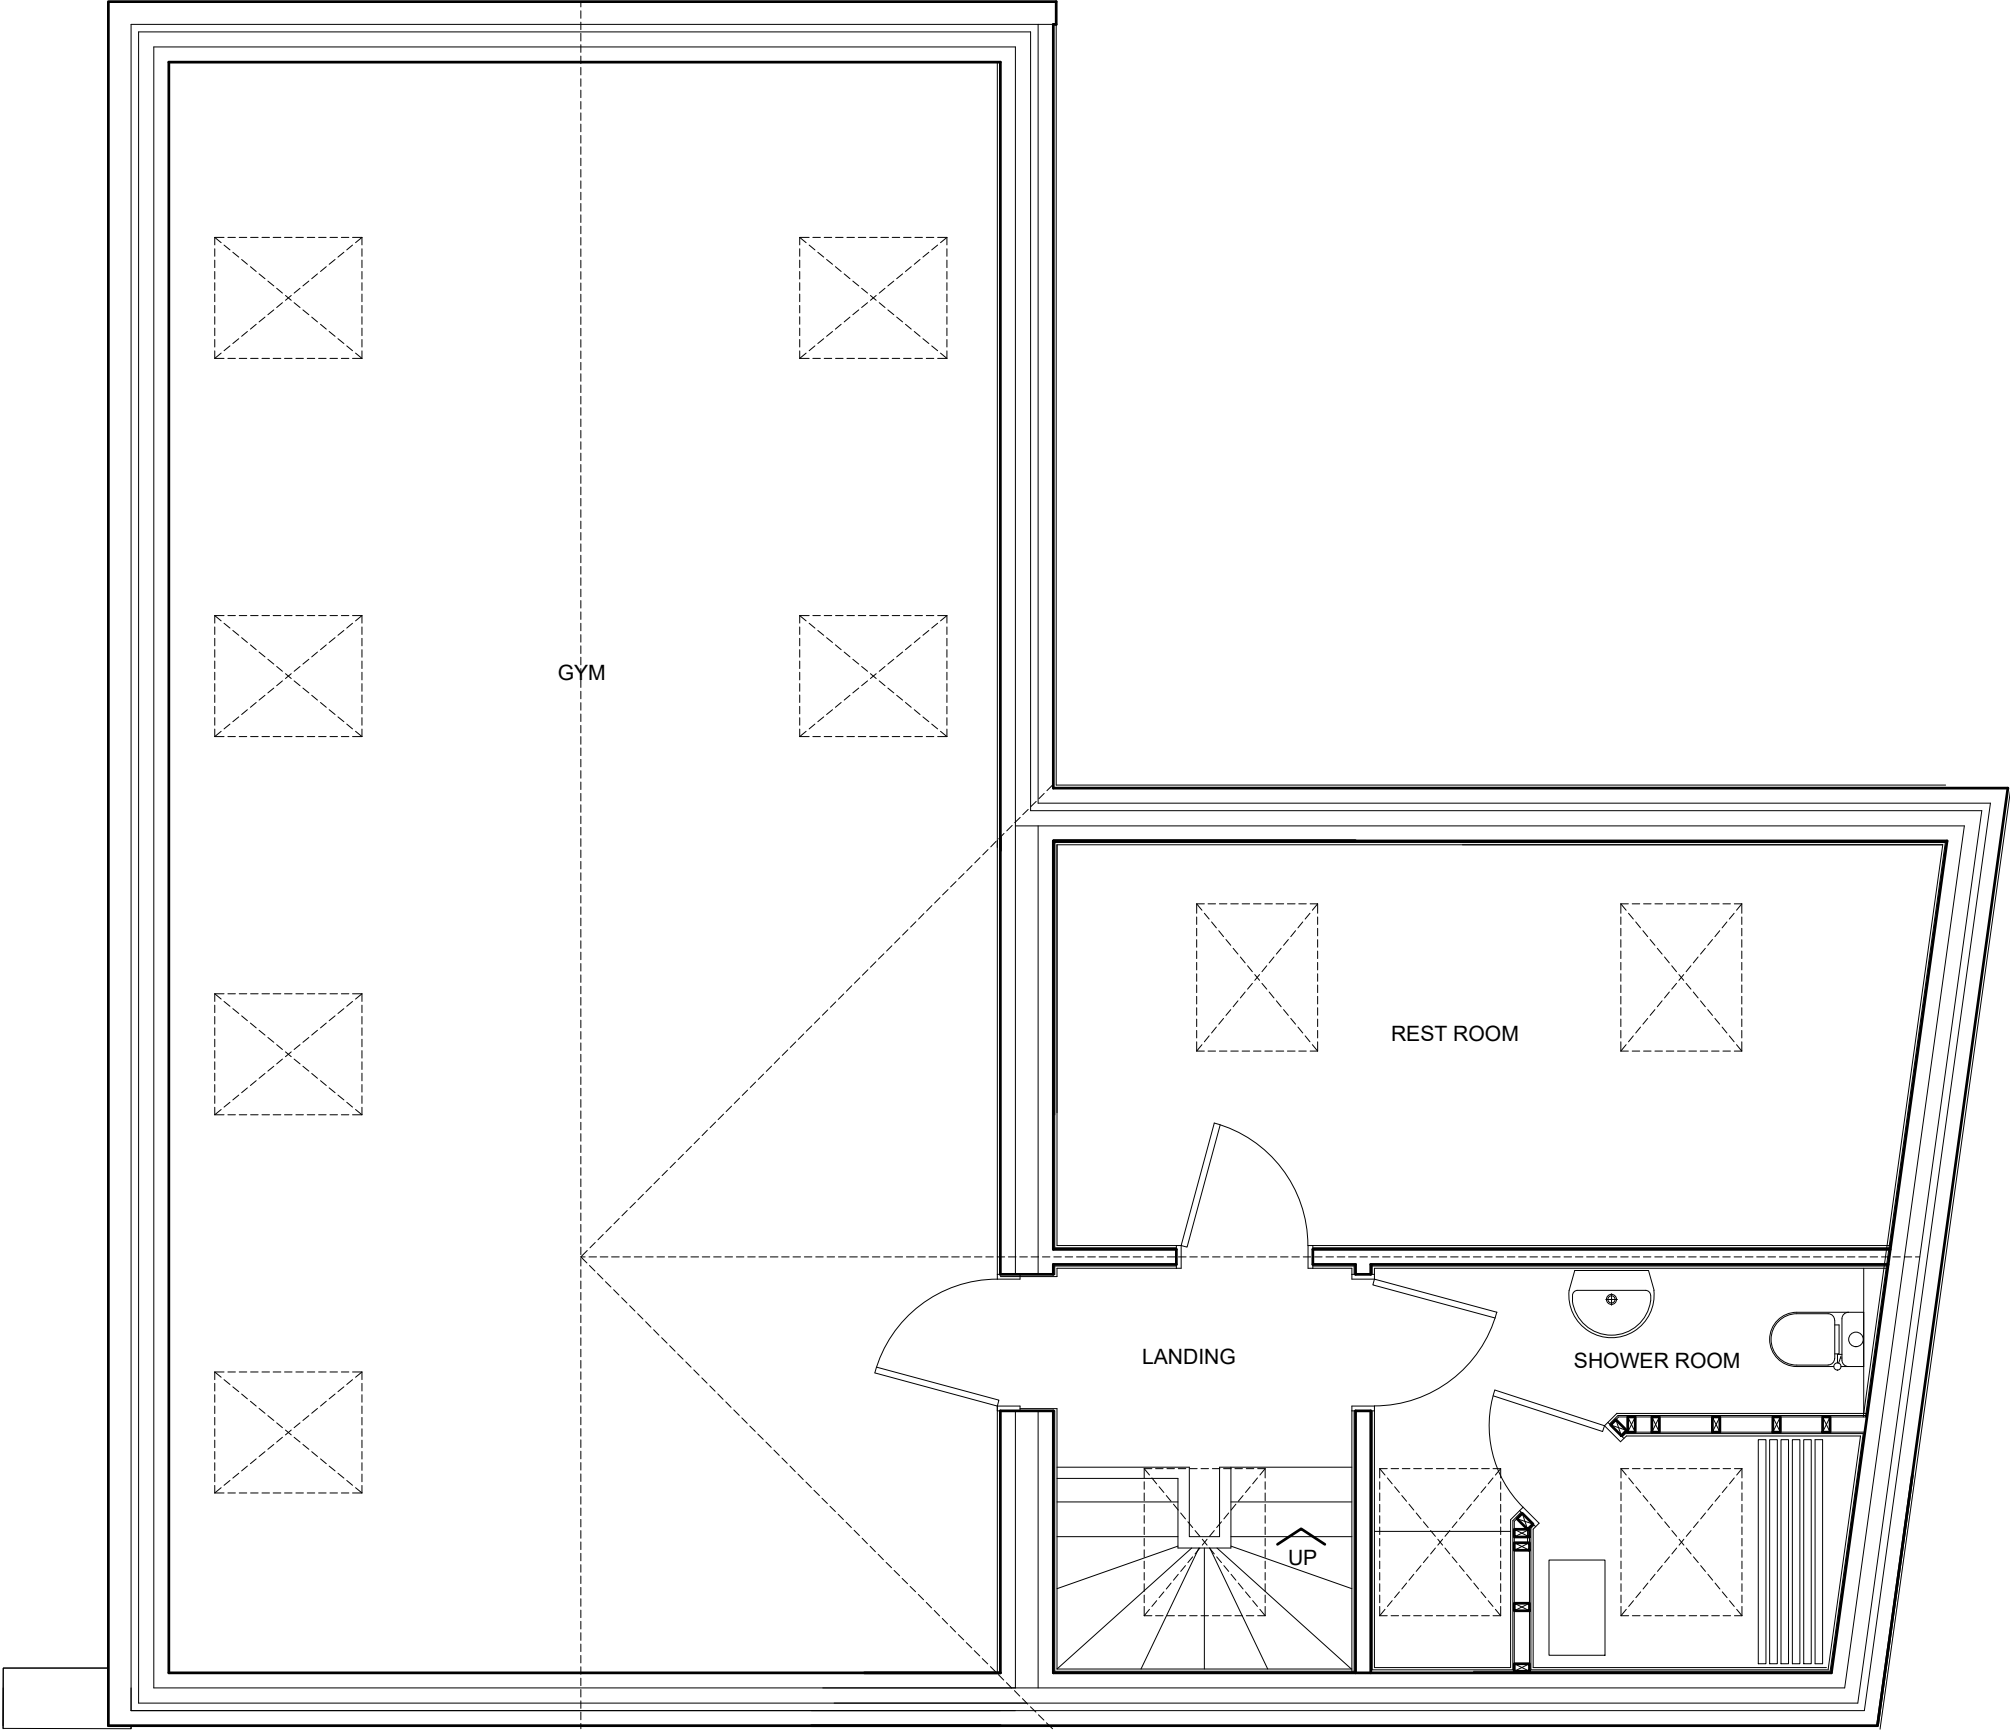

PROPOSED FIRST FLOOR PLAN

SCALE BAR 1/200 ORIGINAL DRAWING SIZE A3	0.0	2.0	4.0	6.0	8.0	10.0	12.0	14.0	16.0	18.0	20.0 metres		80.0 metres	70.0	60.0	50.0	40.0	30.0	20.0	10.0	0.0	SCALE BAR 1/500
SCALE BAR 1/100	0.0	1.0	2.0	3.0	4.0	5.0	6.0	7.0	8.0	9.0	10.0 metres		400.0 metres	350.0	300.0	250.0	200.0	150.0	100.0	50.0	0.0	SCALE BAR 1/2500
SCALE BAR 1/50	0.0	1.0	2.0	3.0	4.0	5.0	6.0	7.0	8.0	9.0	10.0 metres		400.0 metres	350.0	300.0	250.0	200.0	150.0	100.0	50.0	0.0	SCALE BAR 1/2500

IVY COTTAGE AND ADJACENT GARDEN
LONSDALE PLACE WHITEHAVEN CUMBRIA
CA28 6DX FOR MR. MIKE GRAHAM


NEW GARAGES AND GYM
SHOWER ROOM AND HOME
OFFICE.

PROPOSED FIRST
FLOOR PLAN


Scale:
Date:
DWG No.

1/50 @ A3
MAY 2024
24/0405/06

Geoffrey Wallace Limited FCSD MCIAT
Architectural Design and Technology
Mobile 07816046756
geoffreywallaceltd@gmail.com

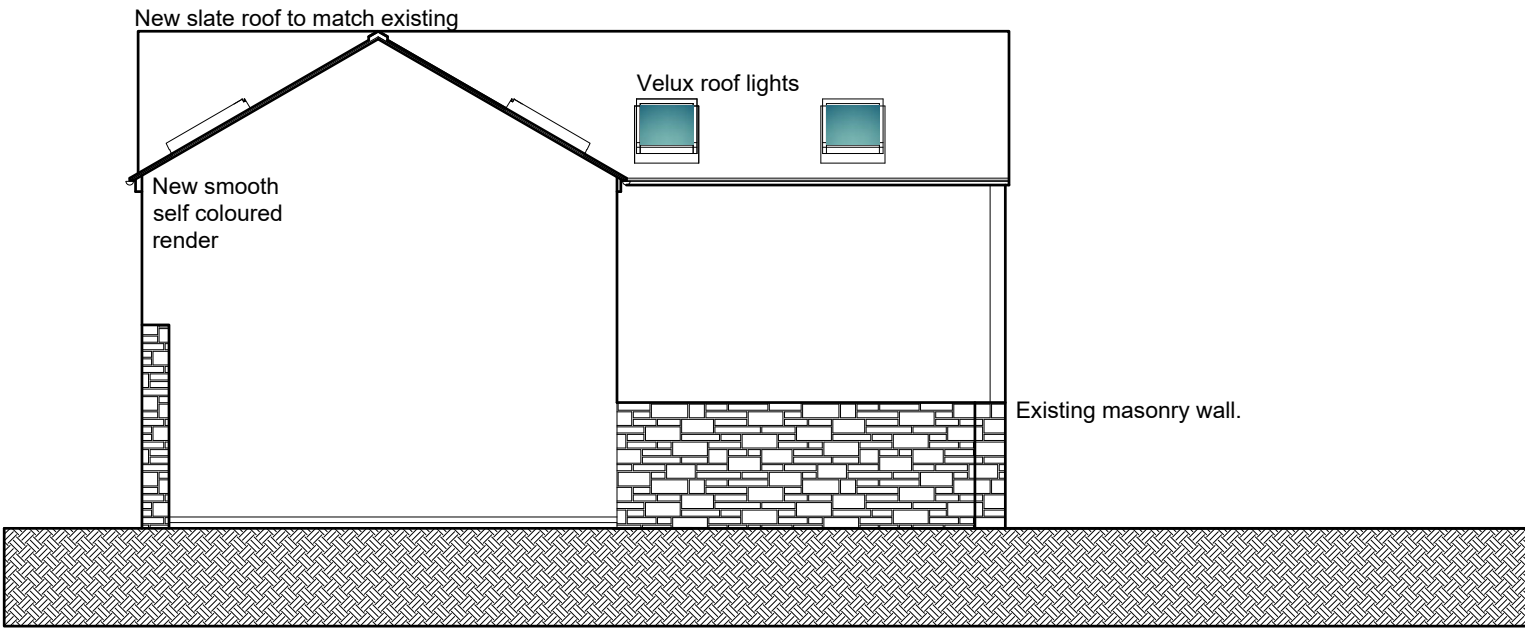


PROPOSED REAR ELEVATION

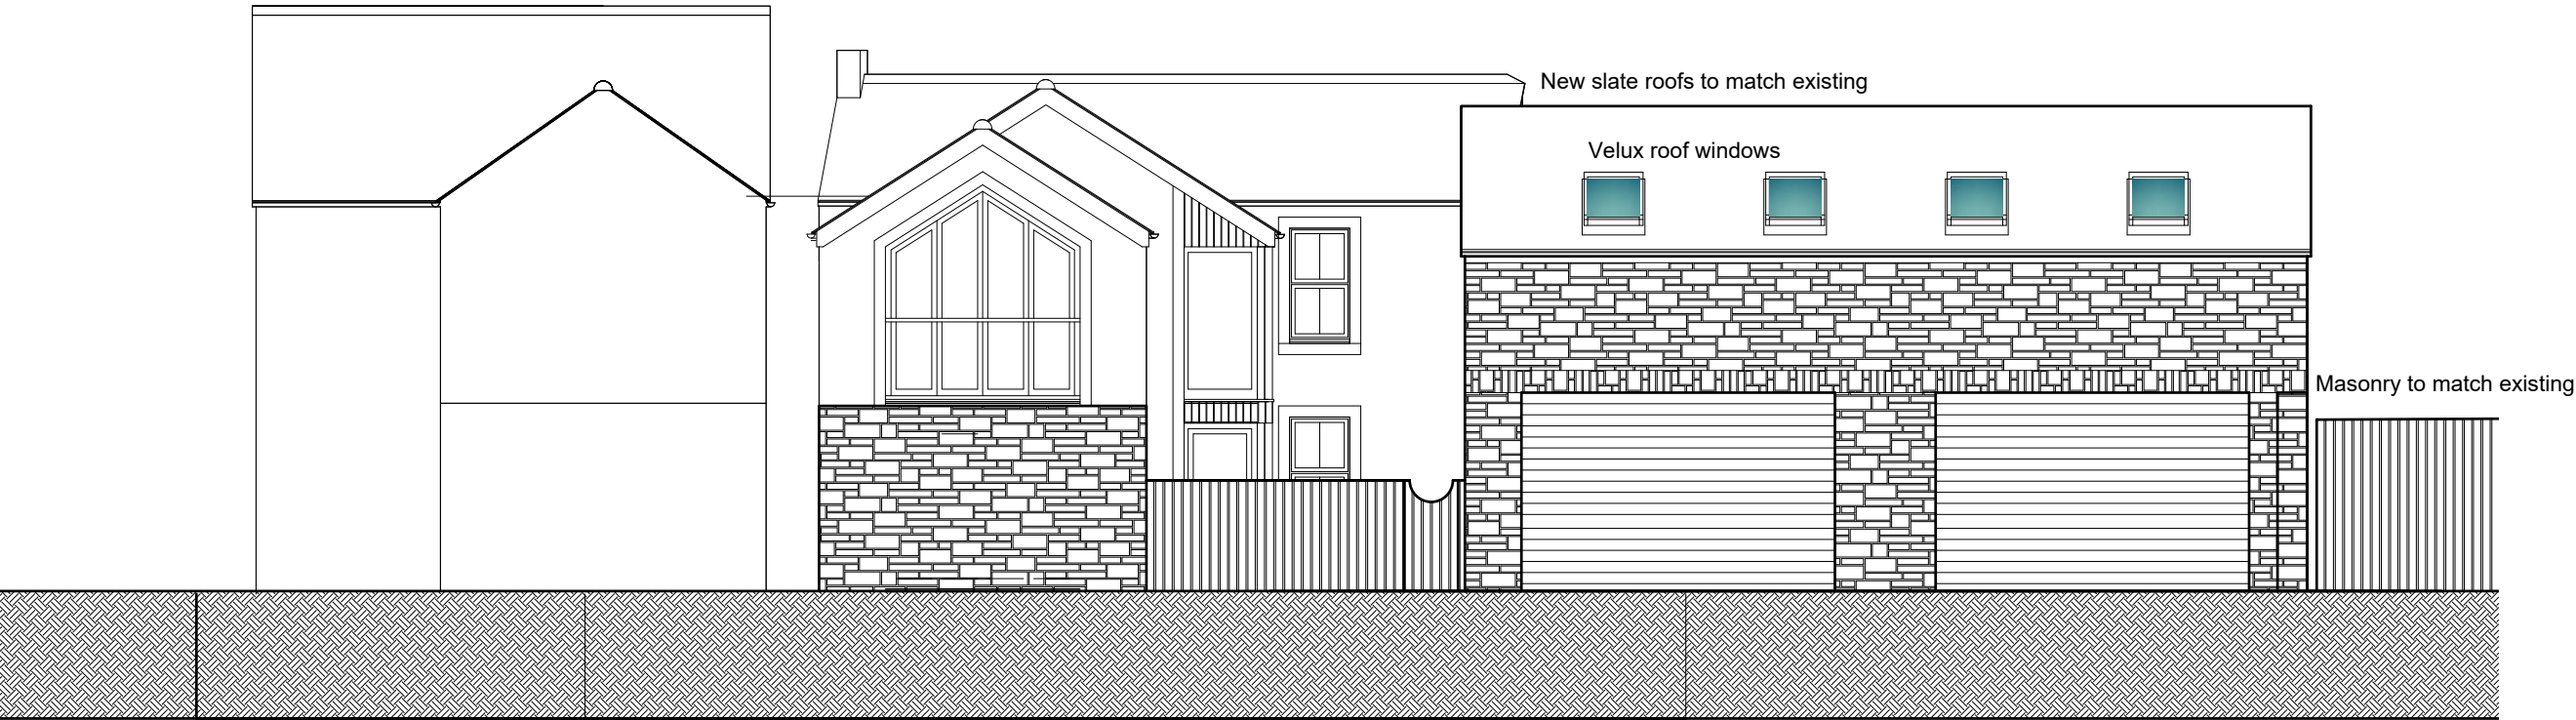


PROPOSED FRONT ELEVATION

SCALE BAR 1/200 ORIGINAL DRAWING SIZE A3												0.0	2.0	4.0	6.0	8.0	10.0	12.0	14.0	16.0	18.0	20.0 metres		80.0 metres	70.0	60.0	50.0	40.0	30.0	20.0	10.0	0.0	SCALE BAR 1/500	
SCALE BAR 1/100												0.0	1.0	2.0	3.0	4.0	5.0	6.0	7.0	8.0	9.0	10.0 metres		400.0 metres	350.0	300.0	250.0	200.0	150.0	100.0	50.0	0.0	SCALE BAR 1/2500	
SCALE BAR 1/50												0.0		1.0		2.0		3.0		4.0		5.0 metres												
IVY COTTAGE AND ADJACENT GARDEN LONSDALE PLACE WHITEHAVEN CUMBRIA CA28 6DX FOR MR. MIKE GRAHAM												NEW GARAGES AND GYM SHOWER ROOM AND HOME OFFICE.						PROPOSED ELEVATIONS						Scale: Date: DWG No.		1/100 @ A3 MAY 2024 24/0405/07		Geoffrey Wallace Limited FCSD MCIAT Architectural Design and Technology Mobile 07816046756 geoffreywallaceltd@gmail.com						

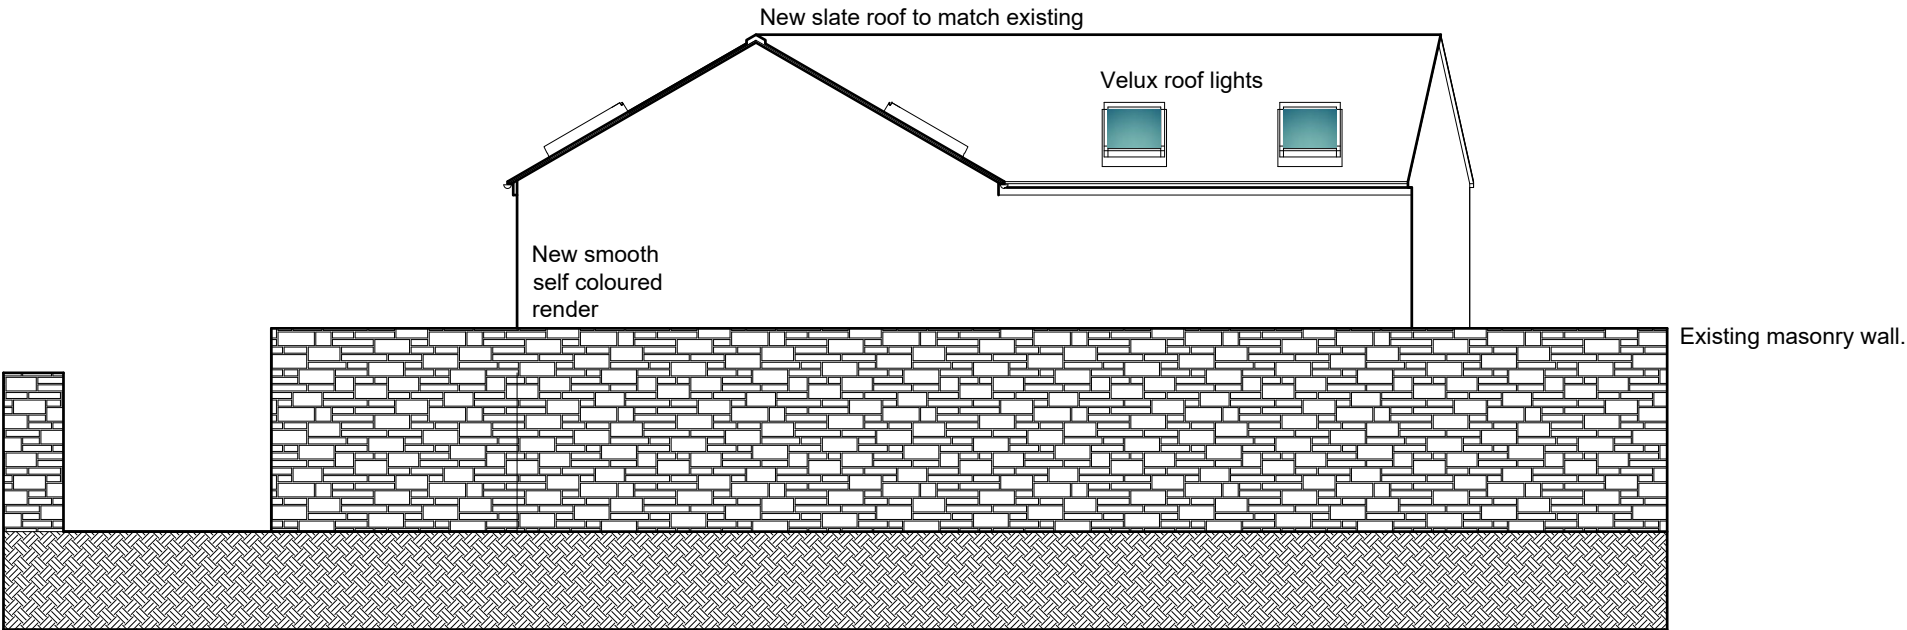


PROPOSED SIDE ELEVATIONS

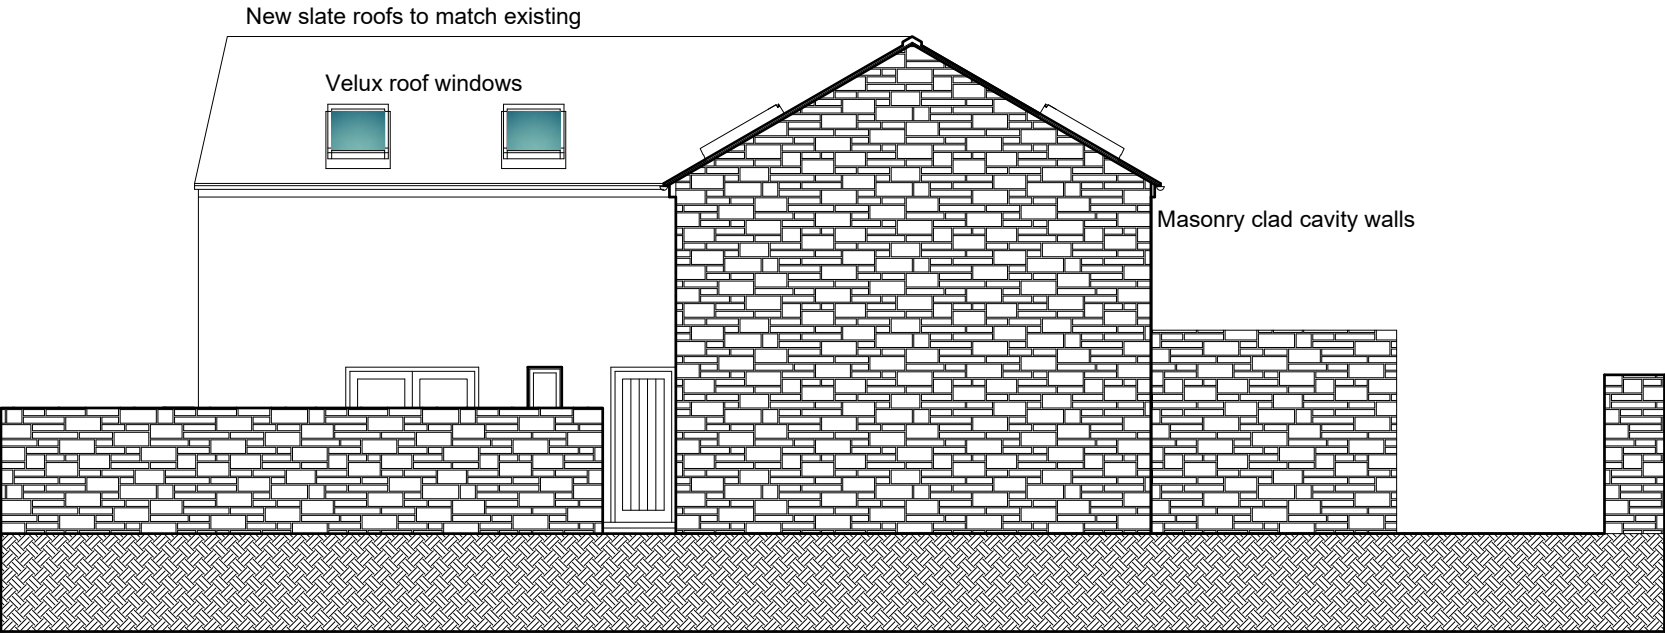

PROPOSED SIDE ELEVATIONS

SCALE BAR 1/200 ORIGINAL DRAWING SIZE A3	0.0	2.0	4.0	6.0	8.0	10.0	12.0	14.0	16.0	18.0	20.0 metres		80.0 metres	70.0	60.0	50.0	40.0	30.0	20.0	10.0	0.0	SCALE BAR 1/500	
SCALE BAR 1/100	0.0	1.0	2.0	3.0	4.0	5.0	6.0	7.0	8.0	9.0	10.0 metres		400.0 metres	350.0	300.0	250.0	200.0	150.0	100.0	50.0	0.0	SCALE BAR 1/2500	
SCALE BAR 1/50	0.0		1.0		2.0		3.0		4.0		5.0 metres												
IVY COTTAGE AND ADJACENT GARDEN LONSDALE PLACE WHITEHAVEN CUMBRIA CA28 6DX FOR MR. MIKE GRAHAH					NEW GARAGES AND GYM SHOWER ROOM AND HOME OFFICE.					PROPOSED ELEVATIONS					Scale: Date: DWG No.		1/00 @ A3 MAY 2024 24/0405/08		Geoffrey Wallace Limited <small>FCSD MCIAT</small> Architectural Design and Technology Mobile 07816046756 geoffreywallaceltd@gmail.com				

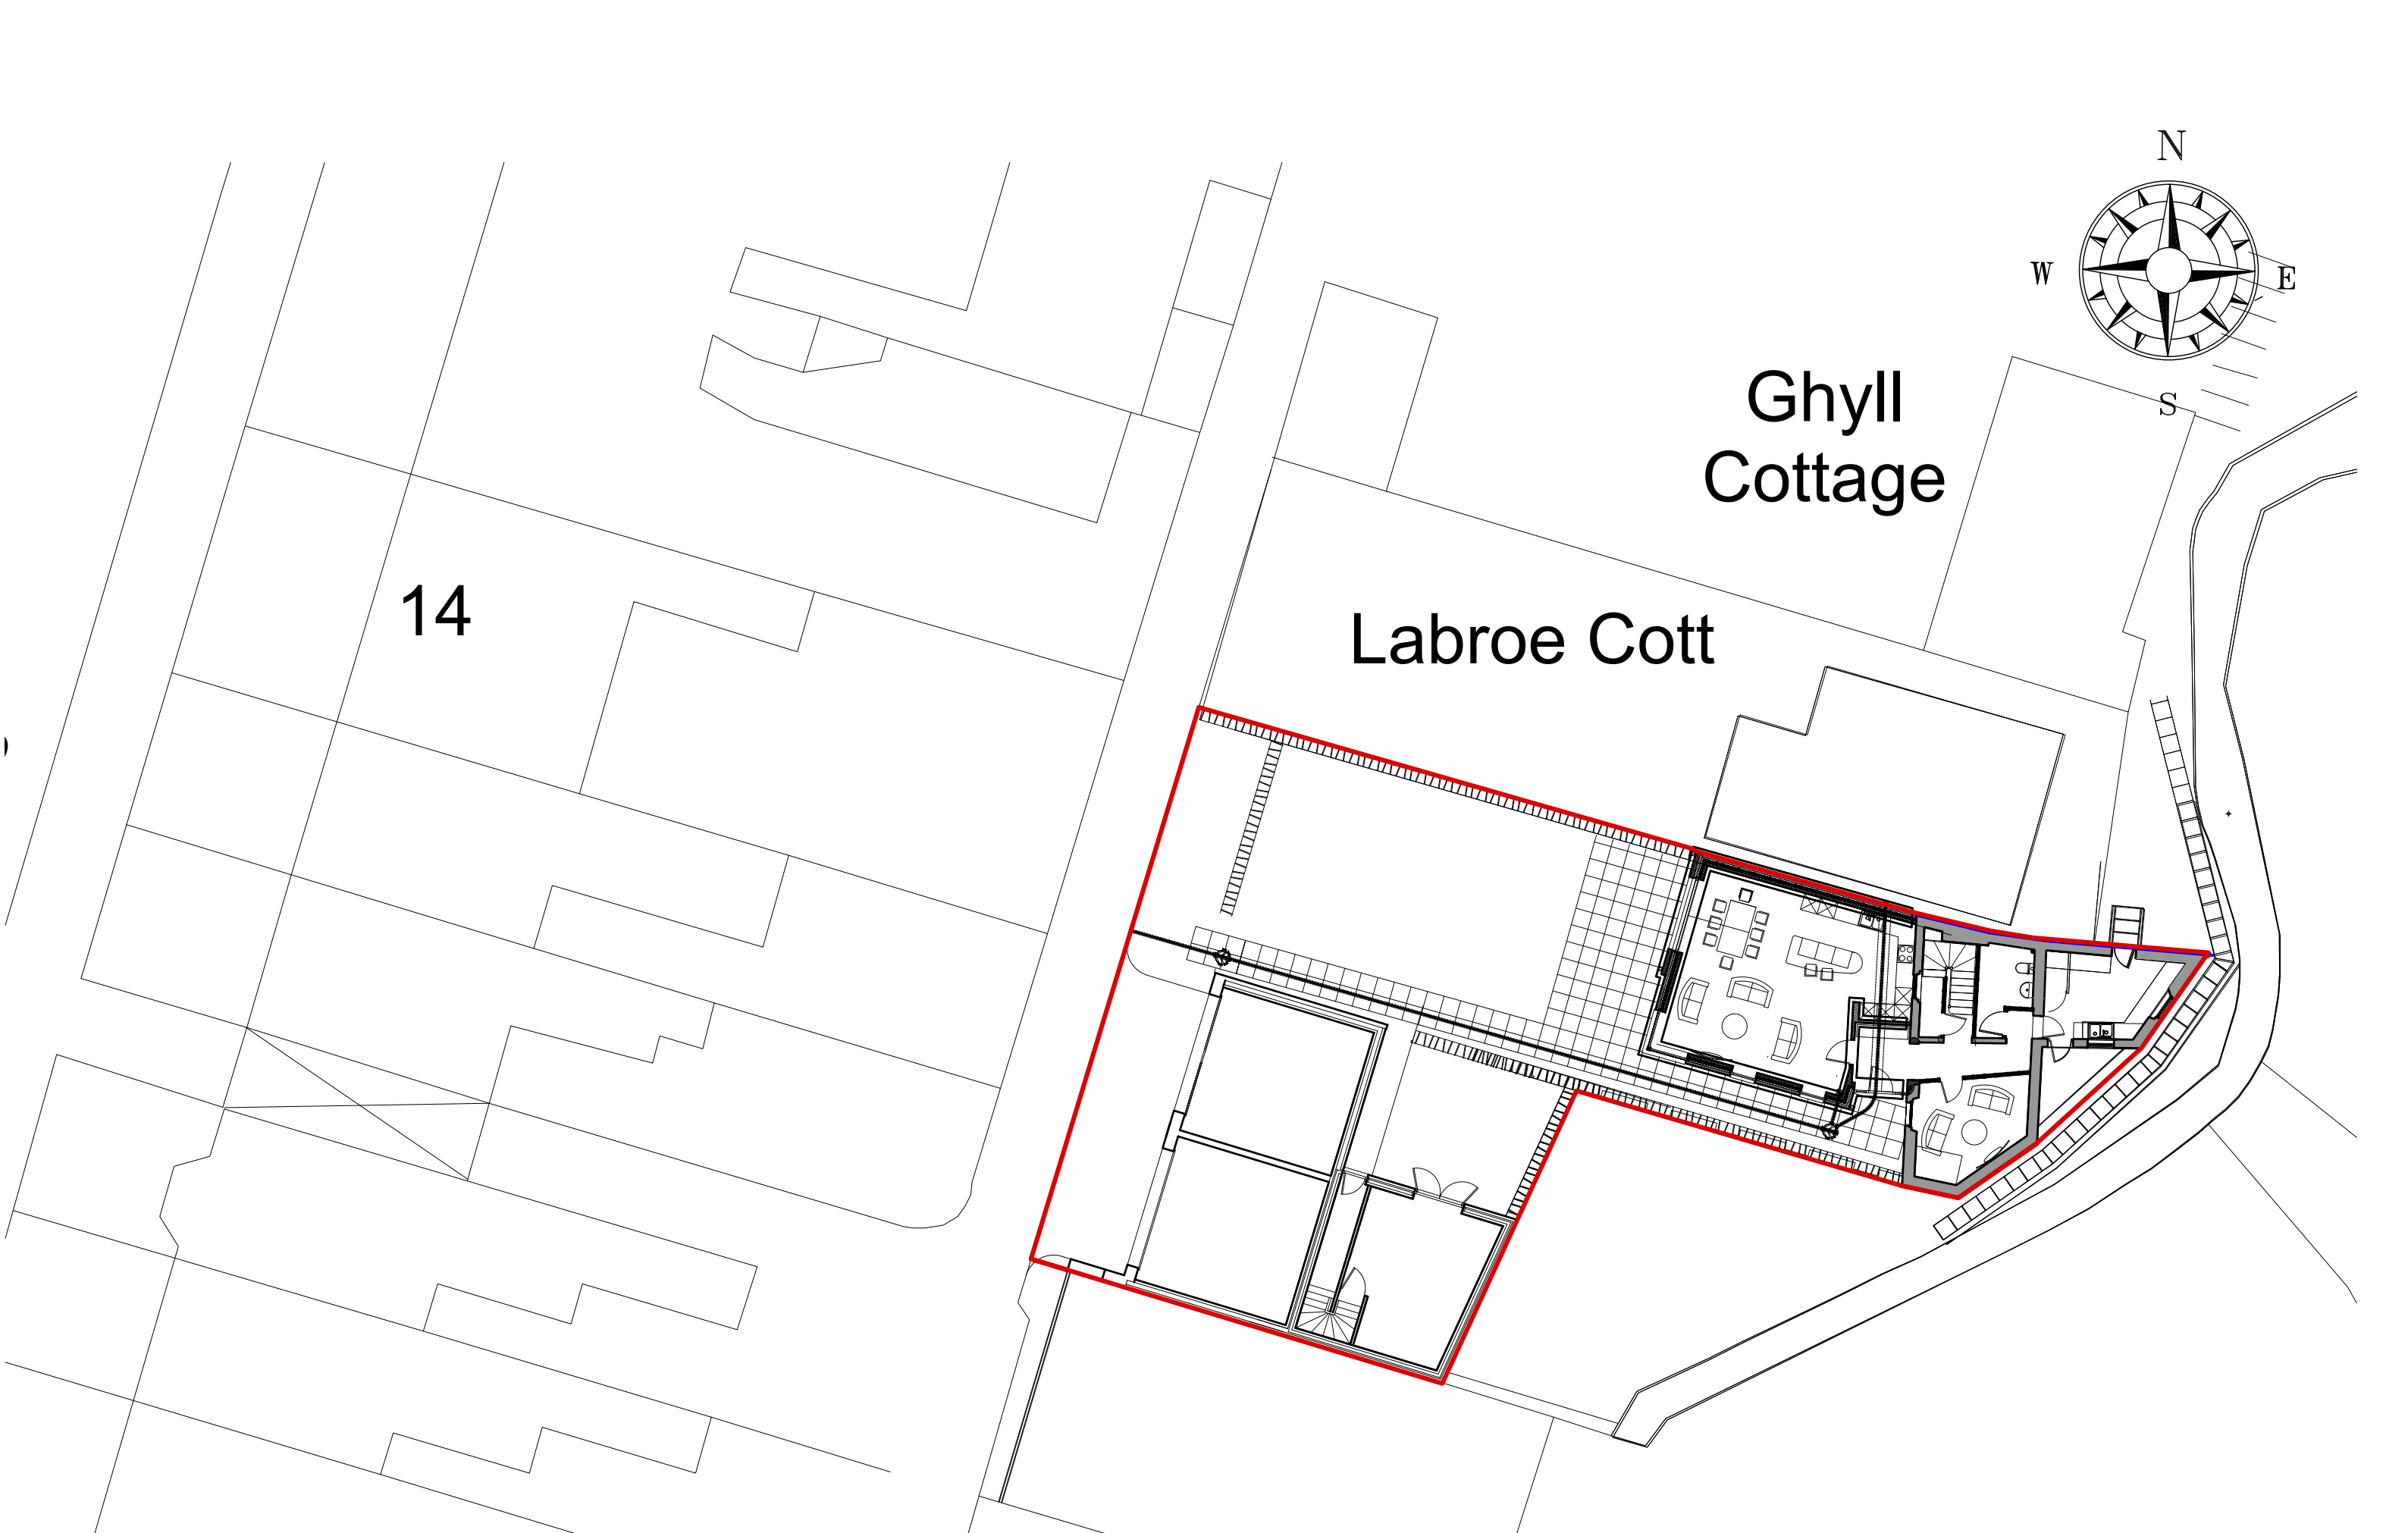

SCALE BAR 1/200 ORIGINAL DRAWING SIZE A3	0.0	2.0	4.0	6.0	8.0	10.0	12.0	14.0	16.0	18.0	20.0 metres		80.0 metres	70.0	60.0	50.0	40.0	30.0	20.0	10.0	0.0	SCALE BAR 1/500
SCALE BAR 1/100	0.0	1.0	2.0	3.0	4.0	5.0	6.0	7.0	8.0	9.0	10.0 metres		800.0 metres	700.0	600.0	500.0	400.0	300.0	200.0	100.0	0.0	SCALE BAR 1/1250
SCALE BAR 1/50	0.0	1.0	2.0	3.0	4.0	5.0	6.0	7.0	8.0	9.0	10.0 metres		800.0 metres	700.0	600.0	500.0	400.0	300.0	200.0	100.0	0.0	SCALE BAR 1/1250

IVY COTTAGE AND ADJACENT GARDEN
LONSDALE PLACE WHITEHAVEN CUMBRIA
CA28 6DX FOR MR. MIKE GRAHAH


NEW GARAGES AND GYM
SHOWER ROOM AND HOME
OFFICE.

PROPOSED BLOCK PLAN
PLAN


Scale:
Date:
DWG No.

1/200 @ A3
MAY 2024
24/0405/09

Geoffrey Wallace Limited FCSD MCIAT
Architectural Design and Technology
Mobile 07816046756
geoffreywallaceltd@gmail.com

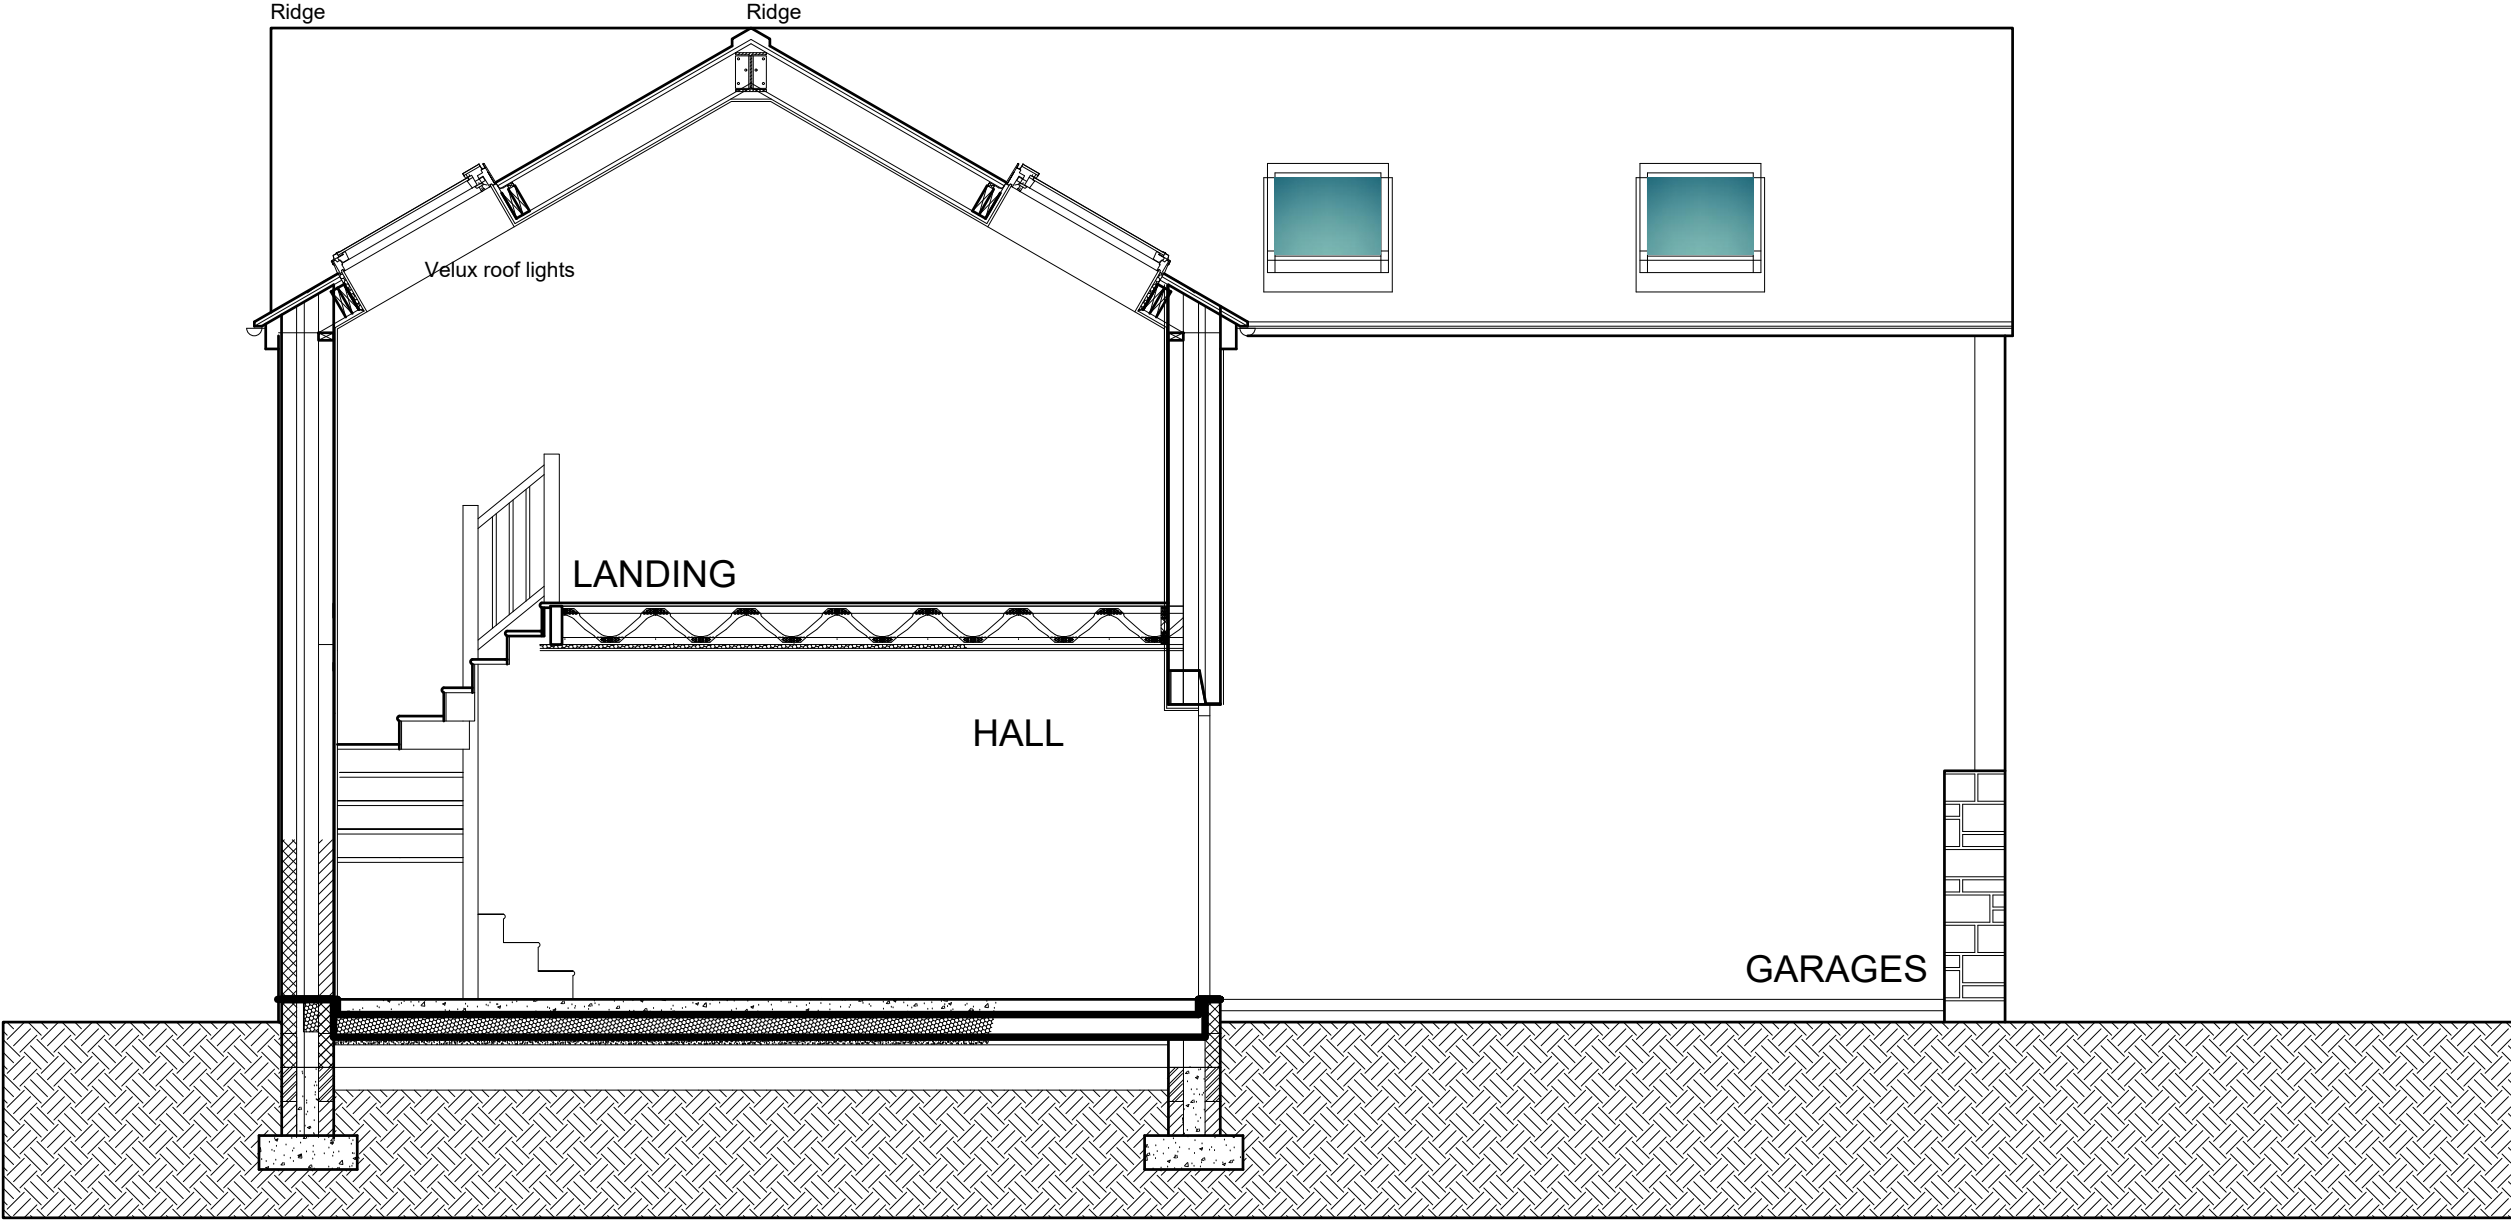

PROPOSED SECTIONAL THROUGH STAIRS

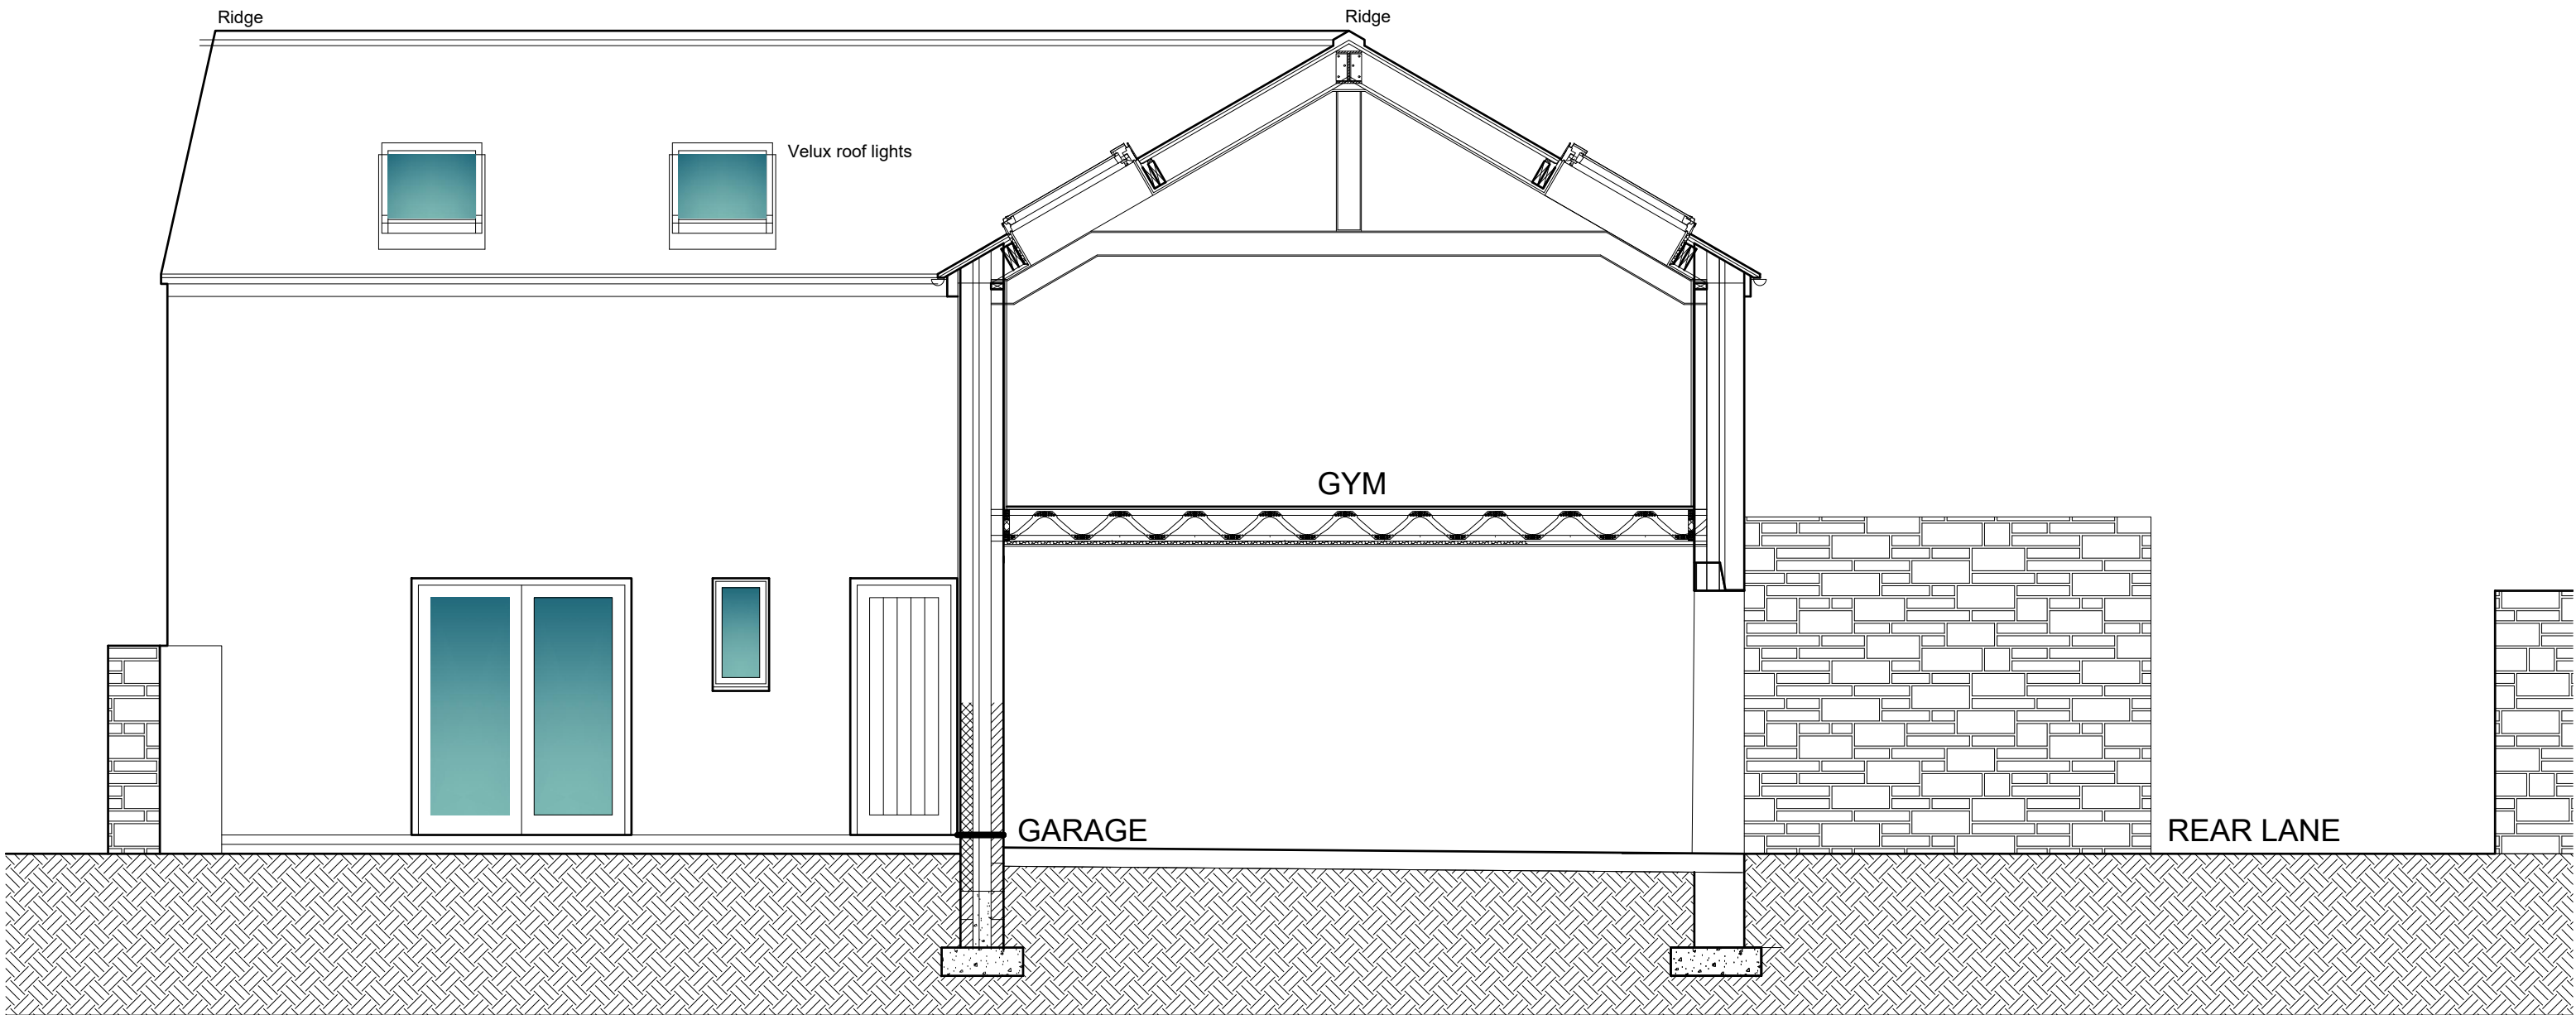

PROPOSED SECTIONAL THROUGH STAIRS

SCALE BAR 1/200 ORIGINAL DRAWING SIZE A3	0.0	0.2	0.4	0.6	0.8	1.0	1.2	1.4	1.6	1.8	2.0 metres		80.0 metres	70.0	60.0	50.0	40.0	30.0	20.0	10.0	0.0	SCALE BAR 1/500
SCALE BAR 1/100	0.0	1.0	2.0	3.0	4.0	5.0	6.0	7.0	8.0	9.0	10.0 metres		400.0 metres	350.0	300.0	250.0	200.0	150.0	100.0	50.0	0.0	SCALE BAR 1/2500
SCALE BAR 1/50	0.0		1.0		2.0		3.0		4.0		5.0 metres											

IVY COTTAGE AND ADJACENT GARDEN LONSDALE PLACE WHITEHAVEN CUMBRIA CA28 6DX FOR MR. MIKE GRAHAH	NEW GARAGES AND GYM SHOWER ROOM AND HOME OFFICE.	PROPOSED SECTIONAL ELEVATION	Scale: Date: DWG No.	1/50 @ A3 MAY 2024 24/0405/10	Geoffrey Wallace Limited FCSD MCAT Architectural Design and Technology Mobile 07816046756 geoffreywallaceltd@gmail.com
--	--	---------------------------------	----------------------------	-------------------------------------	---