


proposed ground floor

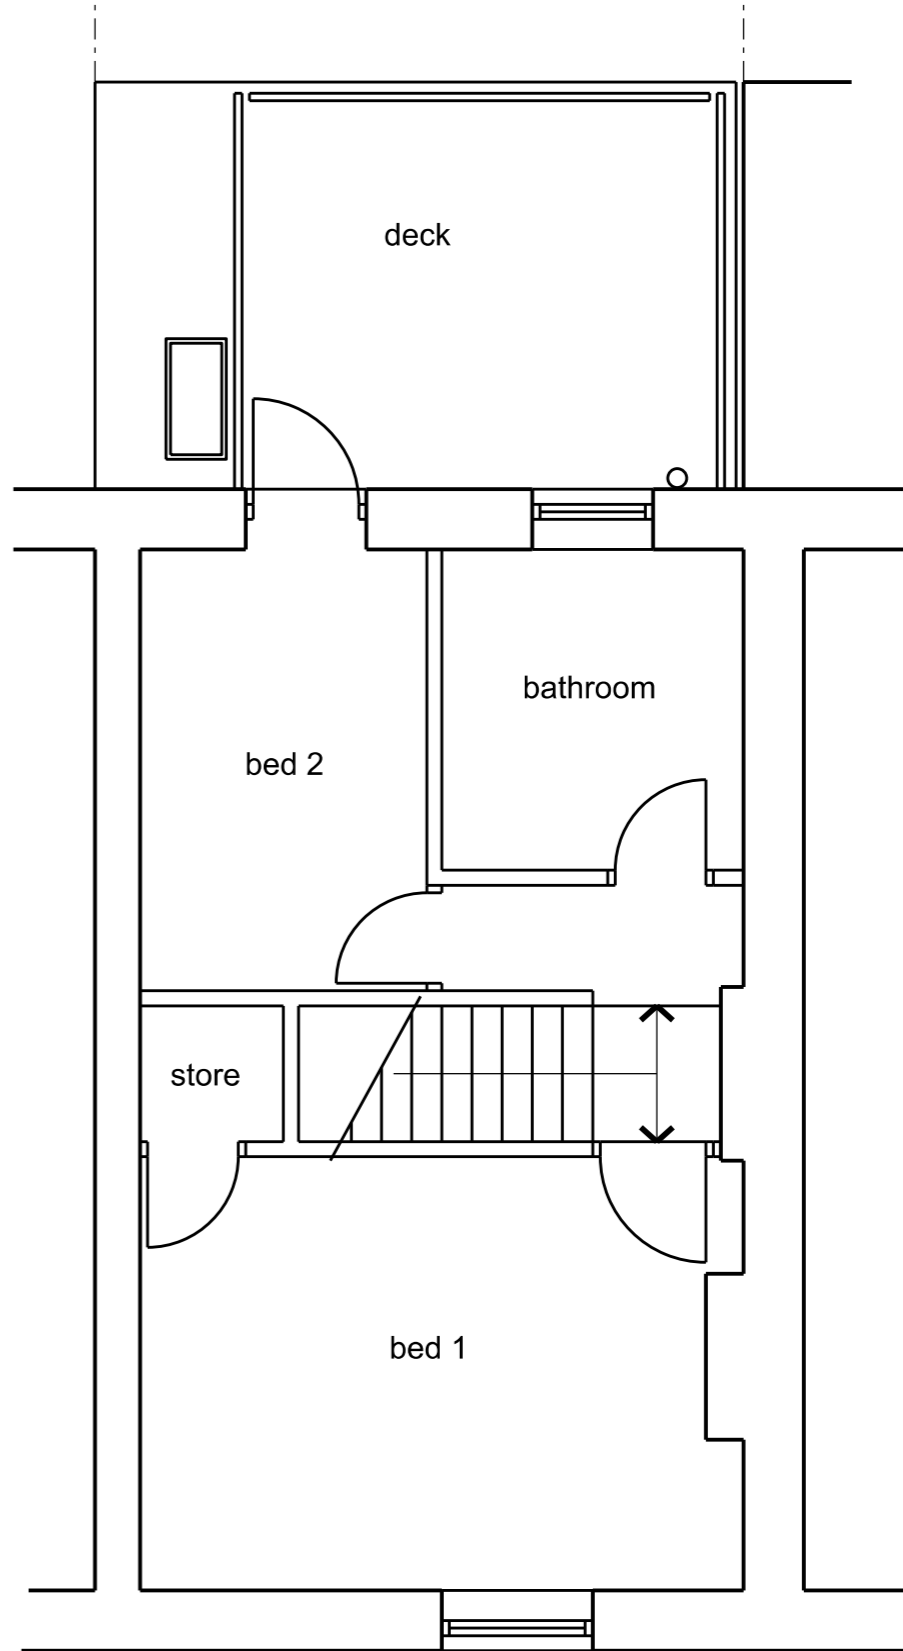

proposed first floor

SCALE

0 1m 2m 3m 4m 5m

10m

15m

This scheme is subject to town planning and all other necessary consents.

Rev 01 mar 2021 First issue
Rev 01 may 2021 Layout amended

Dimensions, area and levels where given are only approximate and subject to site survey. All dimensions are to be checked on site. Any discrepancies or variations are to be reported to the client before work commences. Figured dimensions only are to be taken from this drawing.

This drawing is to be read in conjunction with all relevant consultants' and/or specialists drawings/documents and any discrepancies or variations are to be notified to the client before the affected work commences.

Client Mr. A. Brown
Job Title Proposed rear extension and deck to
221, Frizington Road, Frizington
Drawing Title Proposed ground and first
floor plans

Scale: 1:50 @ A3
Date: mar 2021 Drawn:
Job No: 280 Drwg No: 04001 Rev: 02

Richard J Lindsay
2 Calva House
Calva Brow
Workington
C14 1DE