




proposed plan

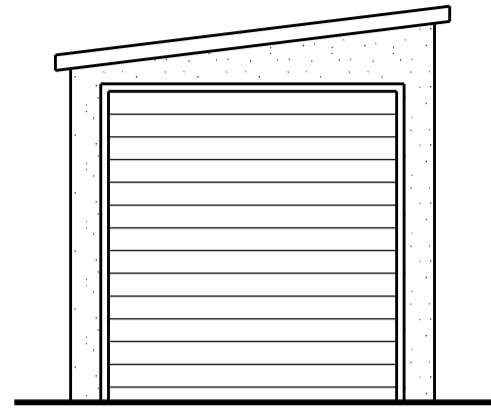


proposed front elevation (N)

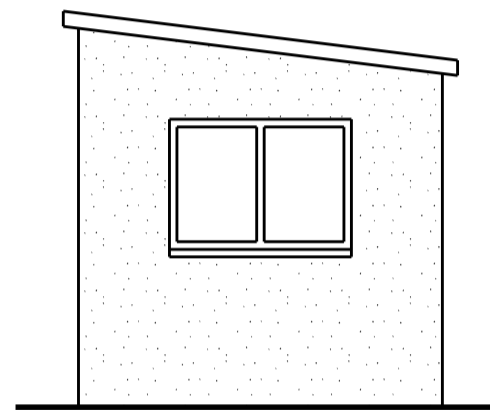

proposed rear elevation (S)

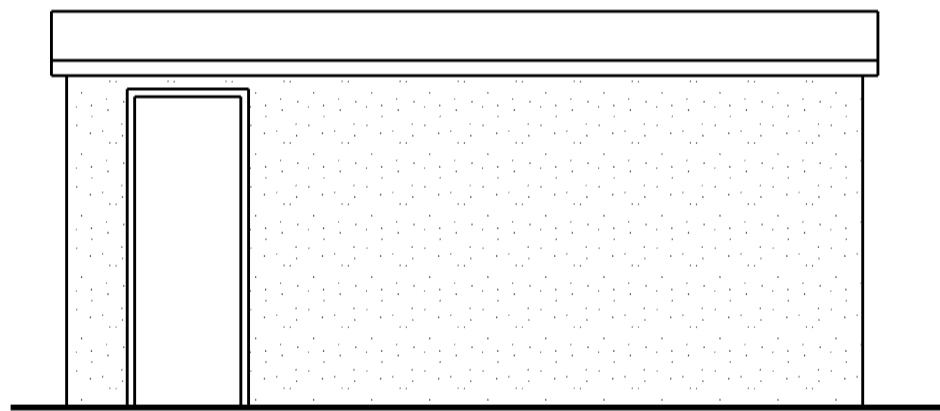

proposed side elevation (E)

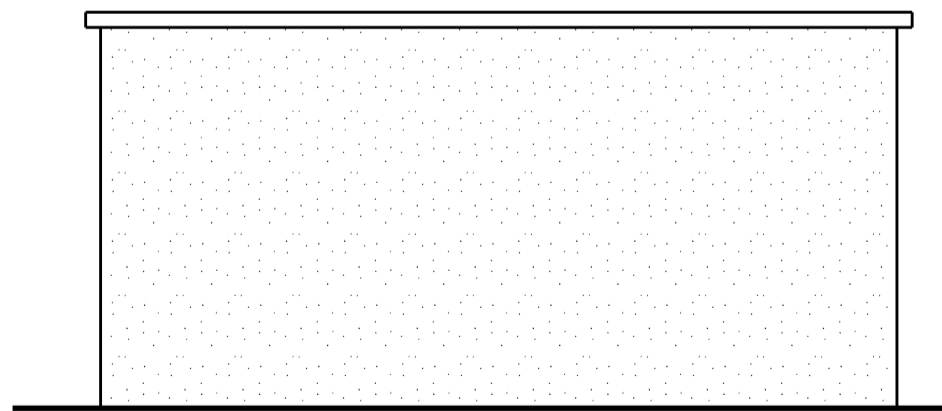

proposed side elevation (W)

Rev 02 jun 2026 Client amendment
 Rev 01 apr 2026 First issue

SCALE



This scheme is subject to town planning and all other necessary consents.

Dimensions, area and levels where given are only approximate and subject to site survey. All dimensions are to be checked on site. Any discrepancies or variations are to be reported to the client before work commences. Figured dimensions only are to be taken from this drawing.

This drawing is to be read in conjunction with all relevant consultants' and/or specialists drawings/documents and any discrepancies or variations are to be notified to the client before the affected work commences.

Client Reverend Dr. G. Jones

Job Title Proposed garage on land adjoining
 37 Main St, Parton nr Whitehaven

Drawing Title

Proposed plans and elevations

Scale: 1:50 @ A3

Date: apr 2026 Drawn:

Job No: 688 Drwg No: 04001 Rev: 02

Richard J Lindsay
 Waters Edge
 2A Church Road
 Harrington
 CA14 5QP

email: calvadesign46@gmail.com
 Mob : 07921 949618