


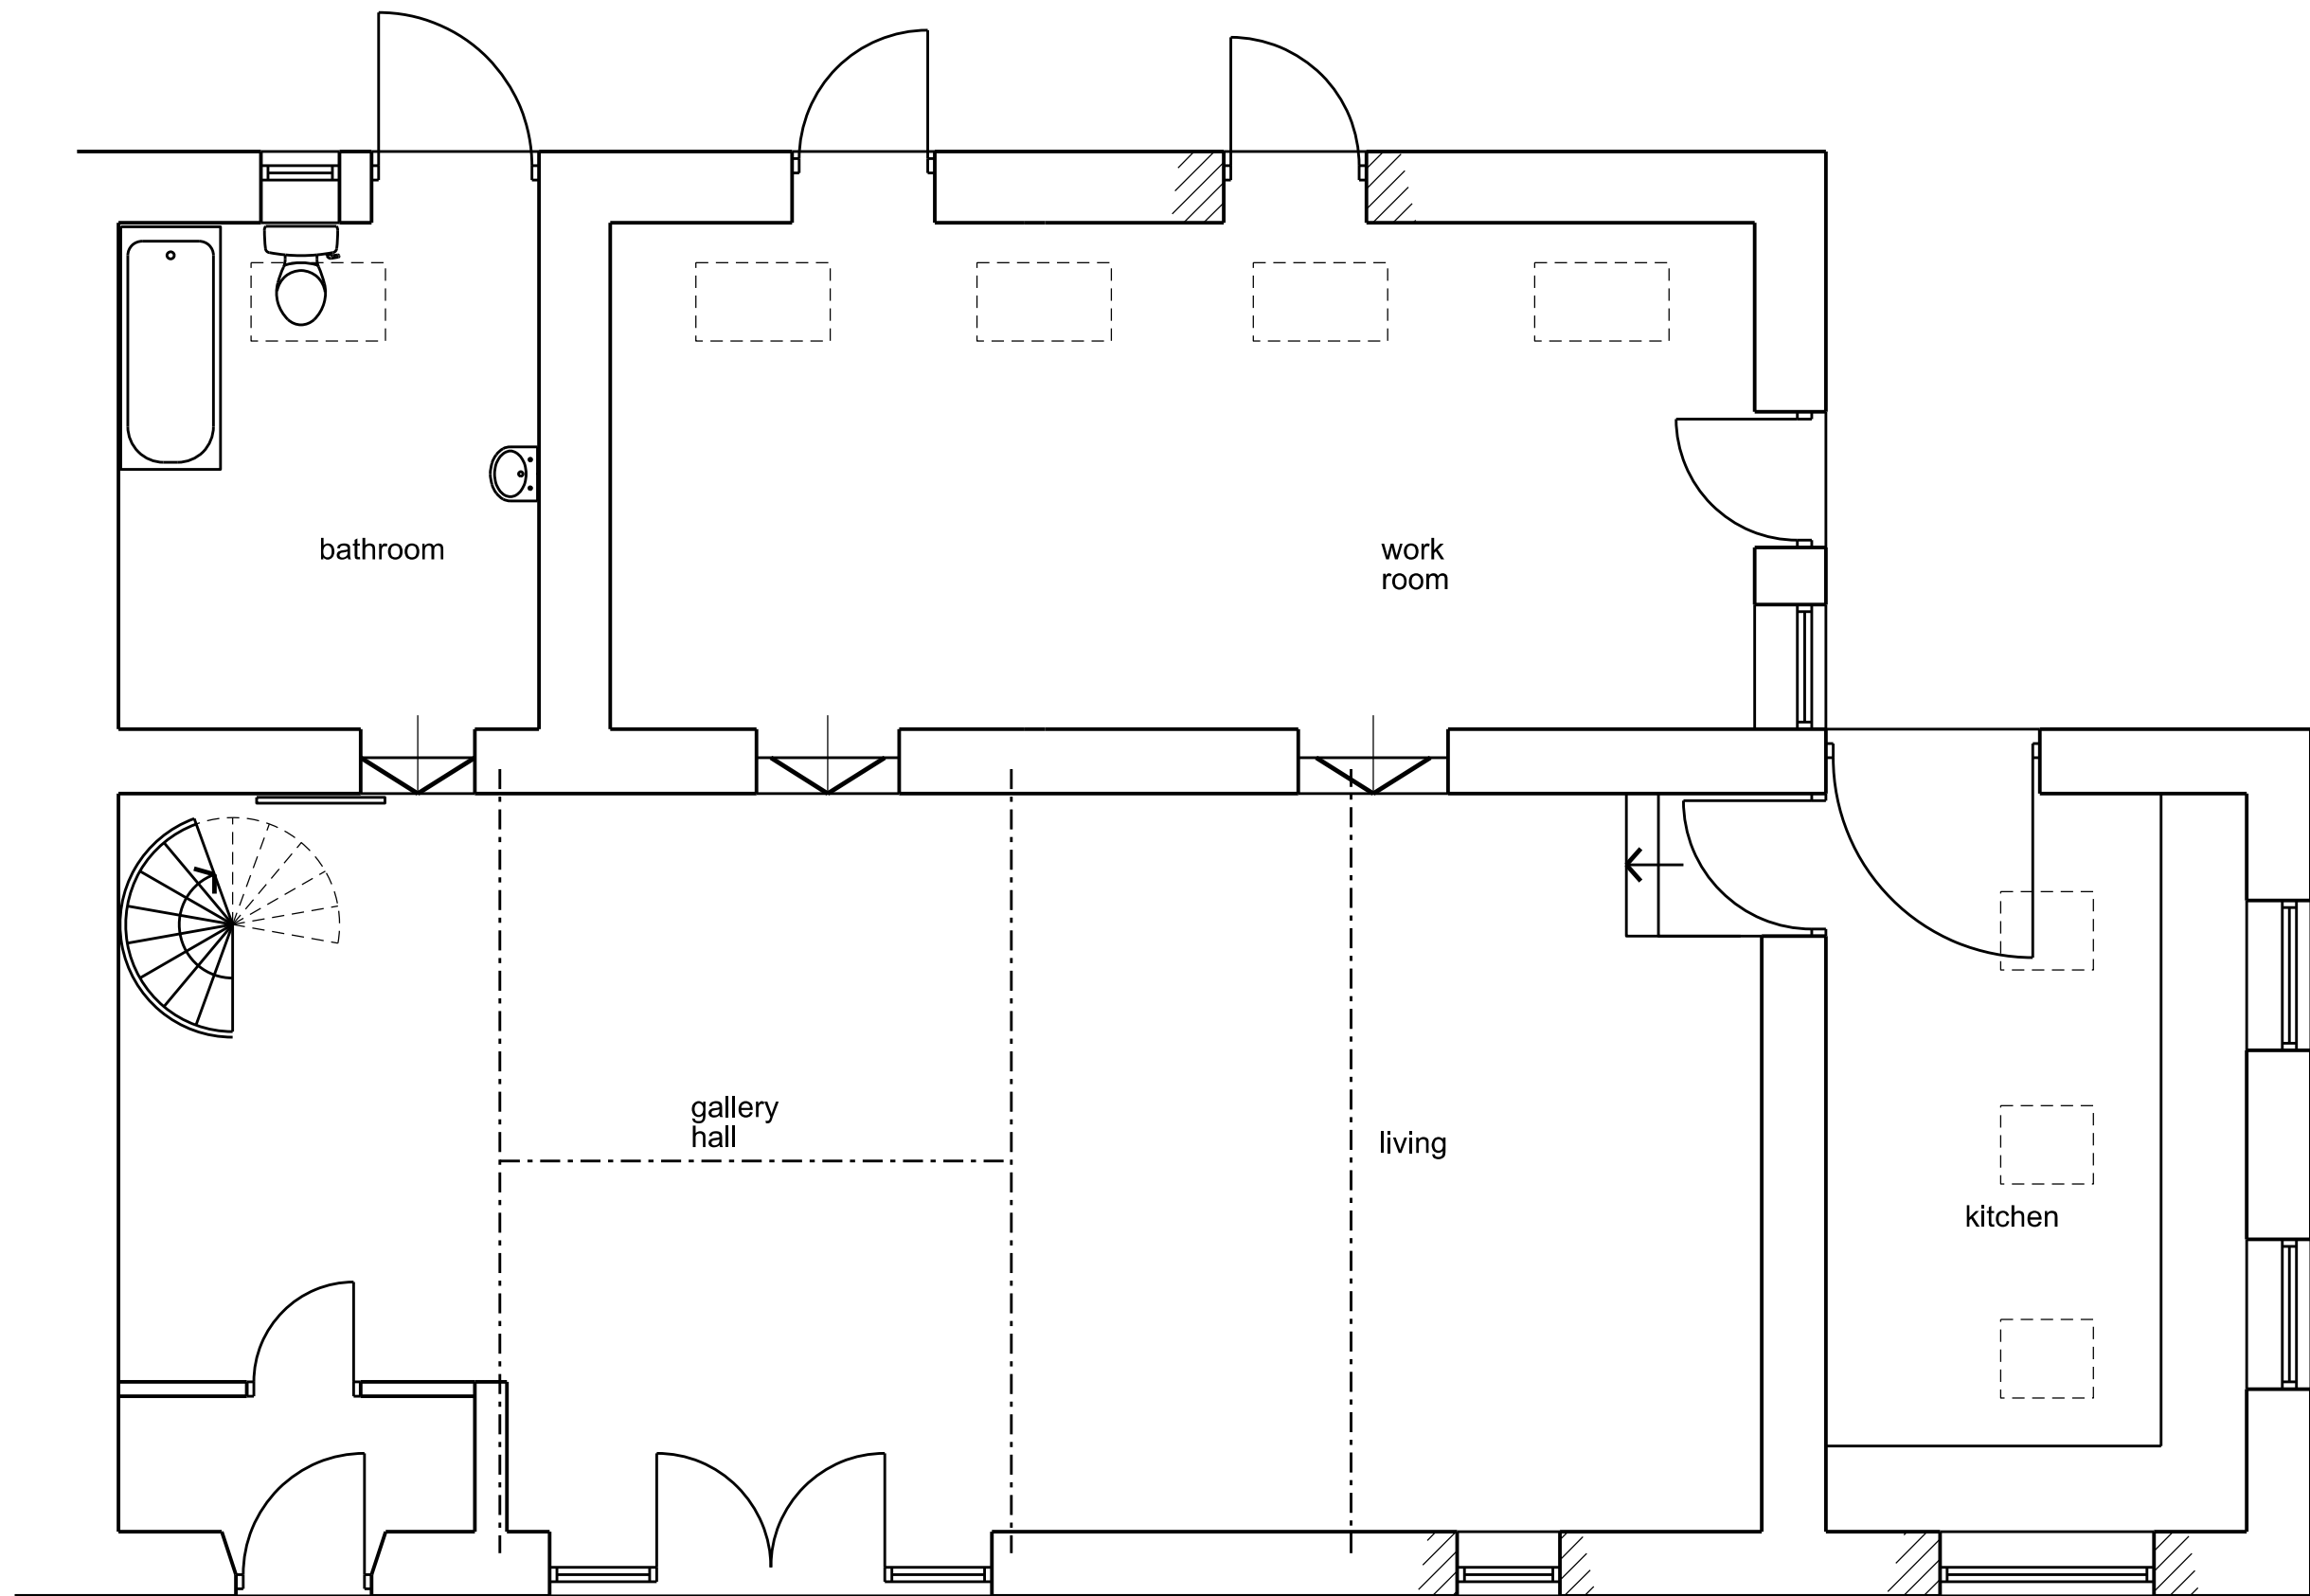

This scheme is subject to town planning and all other necessary consents.

Dimensions, area and levels where given are only approximate and subject to site survey. All dimensions are to be checked on site. Any discrepancies or variations are to be reported to the client before work commences. Figured dimensions only are to be taken from this drawing.

This drawing is to be read in conjunction with all relevant consultants' and/or specialists drawings/documents and any discrepancies or variations are to be notified to the client before the affected work commences.

Rev 04	nov 2024	Updated as per Clients comments
Rev 03	sep 2024	Updated as per Clients comments
Rev 02	sep 2024	Updated
Rev 01	aug 2024	First issue

SCALE					
Client			Mr. J. P. Corcoy		
Job Title			Proposed barn conversion adj. Bleach Green Farmhouse Victoria Road, Whitehaven		
Drawing Title			Proposed ground floor plan		
Scale: 1:50 @ A3			Date: aug 2024		
Job No:			530		
Drwg No:			04001		
Rev:			04		
Richard J Lindsay Waters Edge 2A Church Road Harrington CA14 5QP email: calvadesign46@gmail.com Mob : 07921 949618					