


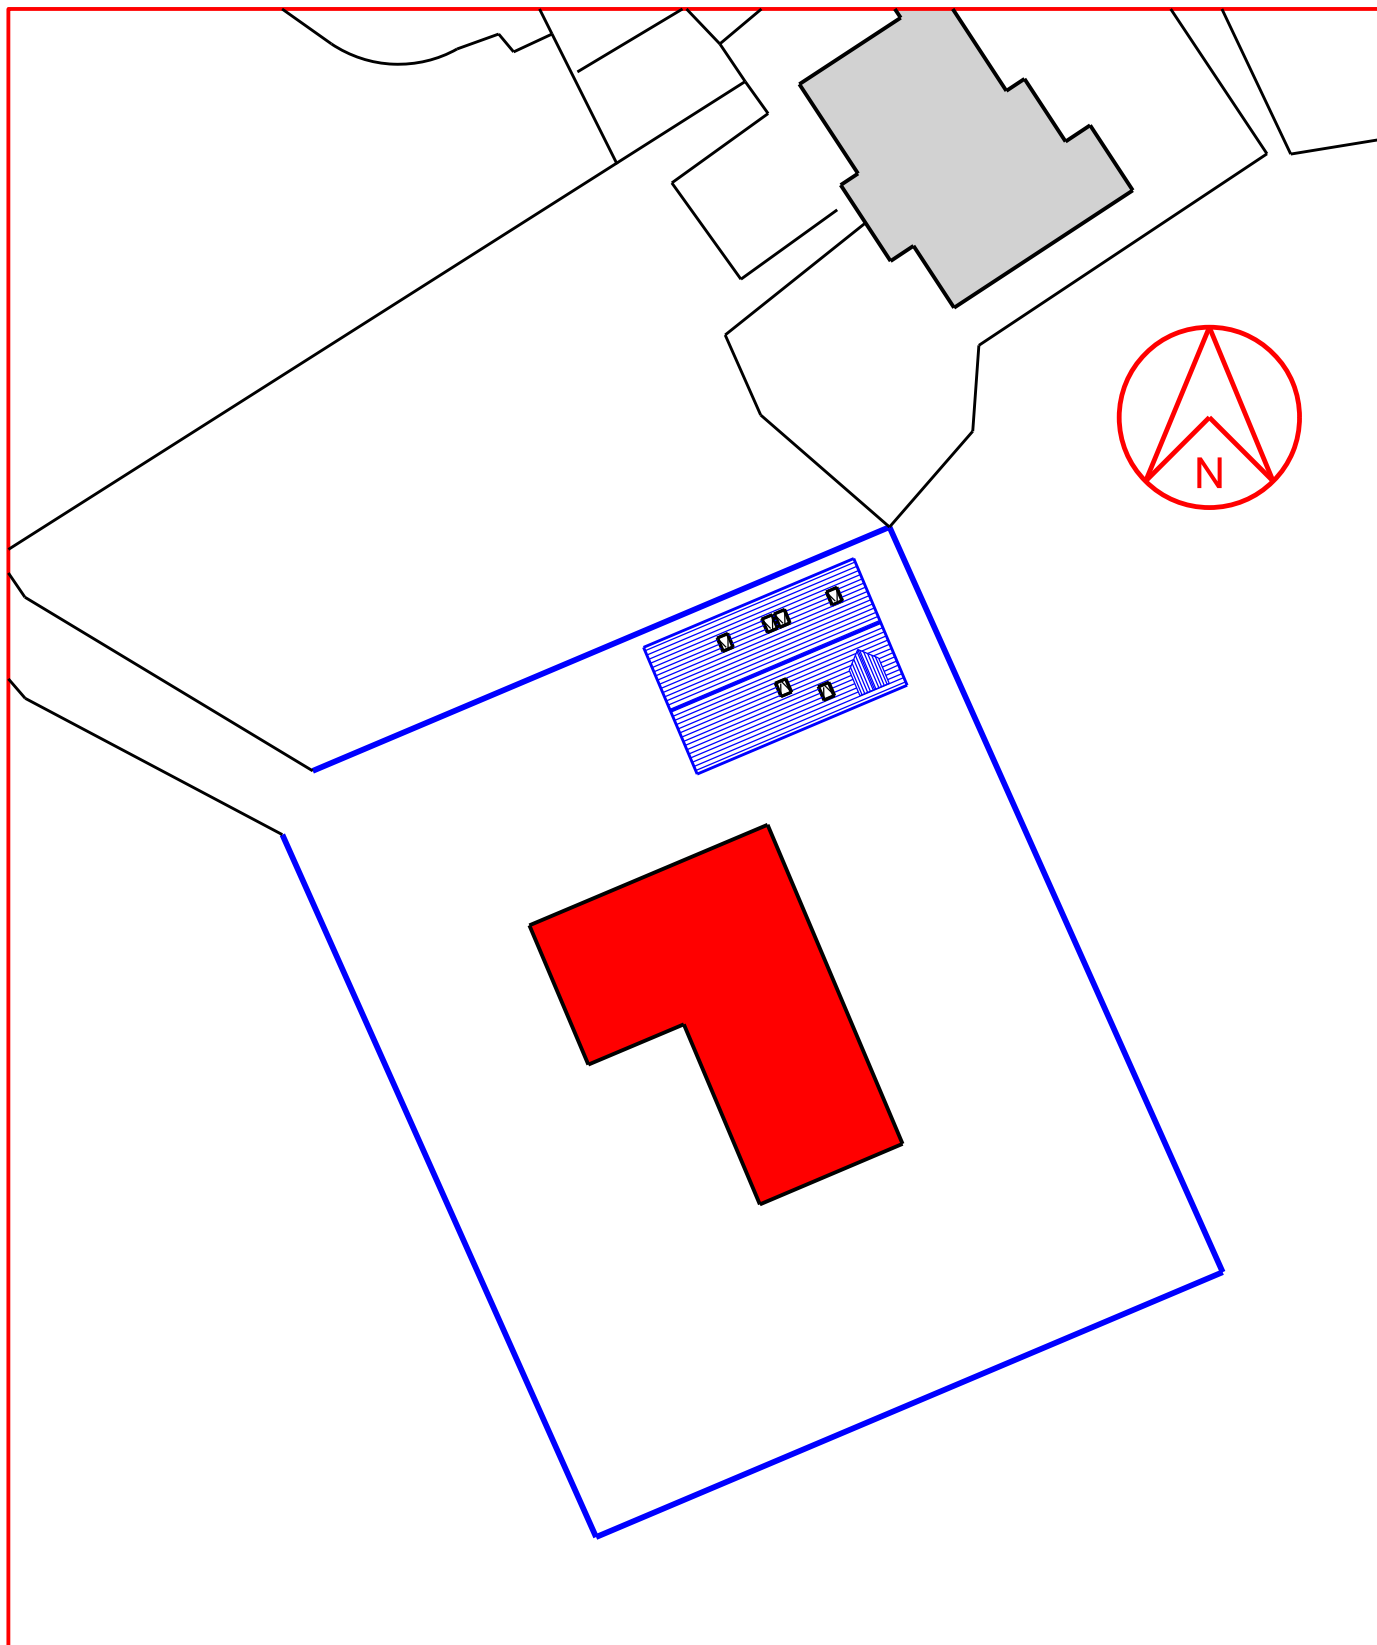

Rev 01 sept 2020 First issue

SCALE

Client	Mr. & Mrs. K. Wirga
Job Title	Proposed family annexe at Brandlehow, Gilgarran Park, Gilgarran
Drawing Title	Site plan

Scale:	1:500 @ A4
Date:	sep 2020
Job No:	252
Drwg No:	04004
Rev:	01

Richard J Lindsay
2 Calva House
Calva Brow
Workington
C14 1DE
email: richard46@aim.com
Mob : 07921 949618