


REV	DATE	DESCRIPTION	DRW	CHK
P01	2023-10-18	First Issue	Adel	MJ



REFERENCE SITE PLAN
1:500

Client	Aldi Stores Ltd.
Project Title	Aldi - Whitehaven
Project Address	Preston Street Whitehaven

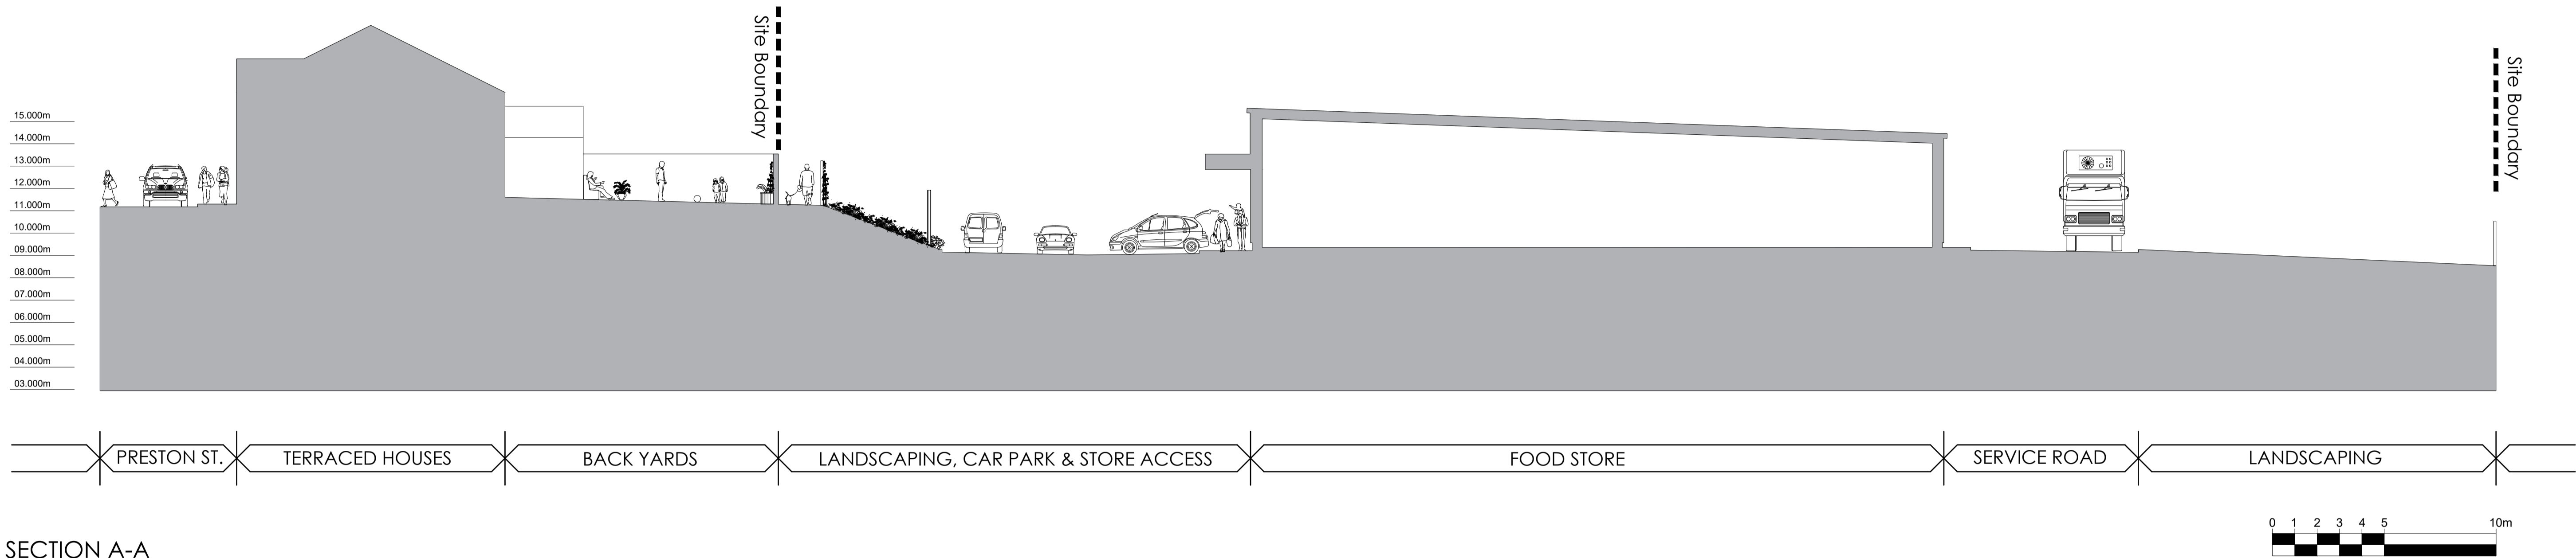

Drawing Title
Proposed Site Section

Job No.	Originator	Zone	Level	Type	Role
0470	PA	XX	00	DR	A
System Classification	Drawing No.	Suitability	Revision		
PM_40_50-21-0007	S4	P01			
Drawn	Checked	Date	Scale	Size	
Adel	MJ	2023-10-12	AS NOTED	A1	

Studio 303, Mailing Exchange,
Haults Yard, Walker Road,
Newcastle Upon Tyne,
NE6 2HL

One Lochrin Square,
92 Fountainbridge,
Edinburgh,
EH3 9QA

t : 0191 240 5551
e : admin@projekarchitects.com
w : www.projekarchitects.com

Architects | Construction