


REV	DATE	DESCRIPTION	DRW	CHK
P01	2023-10-18	First Issue	JP	Adel

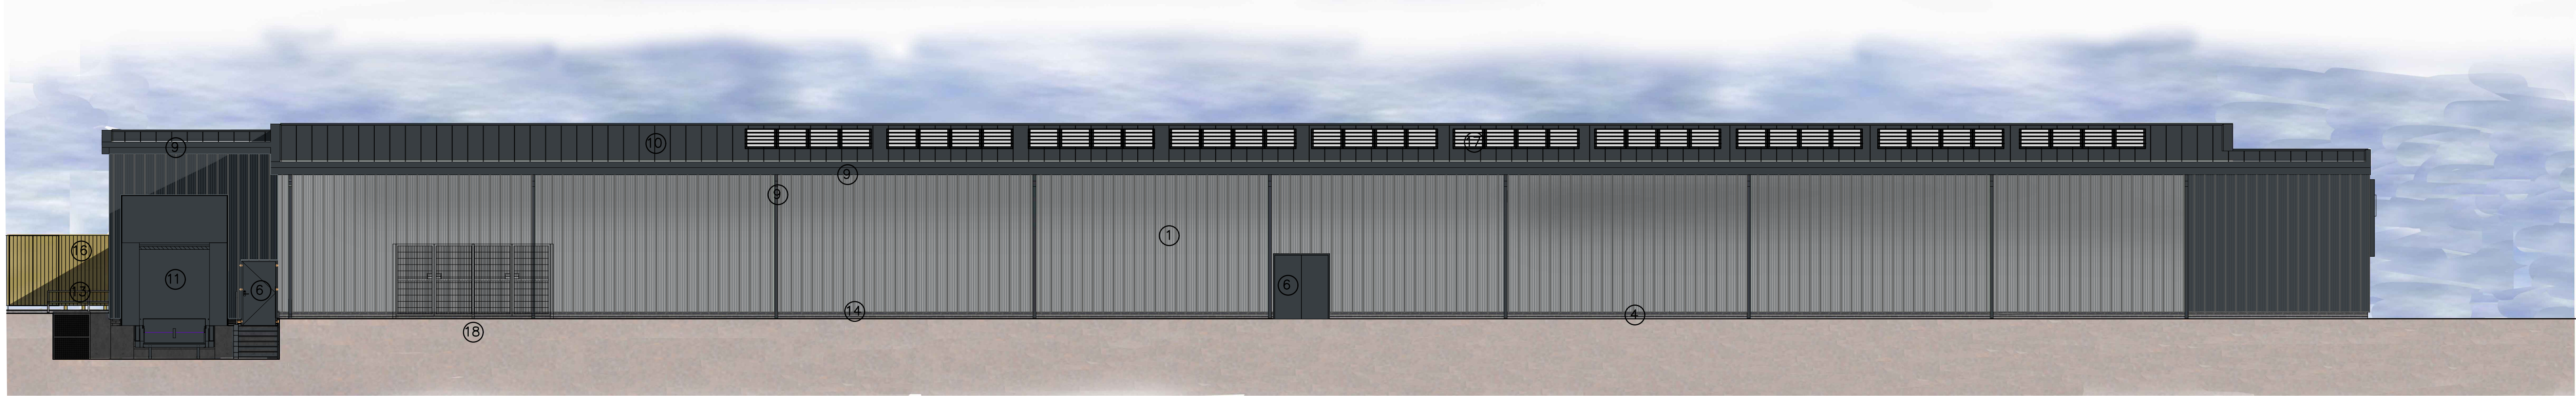


WEST ELEVATION



EAST ELEVATION



NORTH ELEVATION

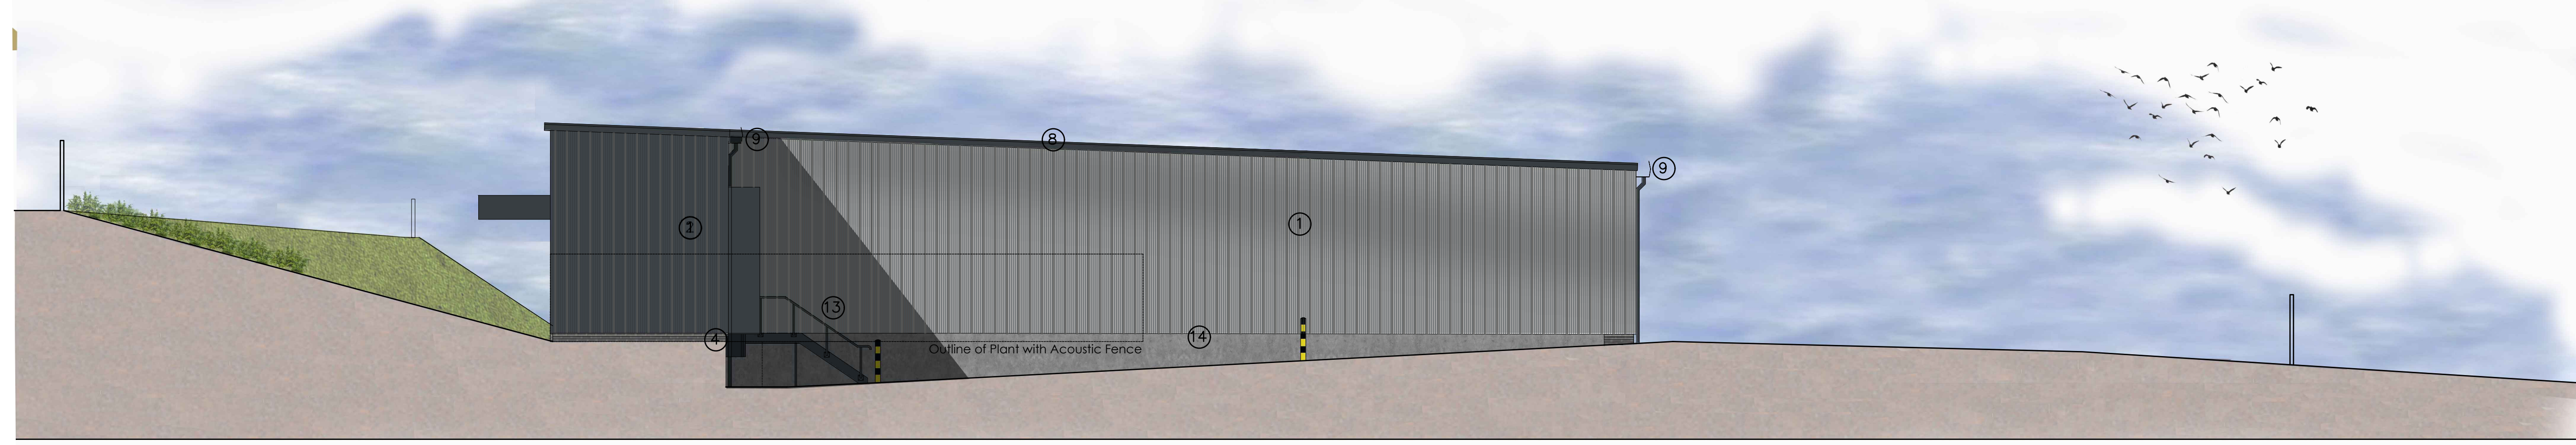

SOUTH ELEVATION

EXTERNAL FINISHES	
①	KINGSPAN KS1000RW CLADDING FINISHED RAL 9006
②	KINGSPAN KS1000RW CLADDING FINISHED RAL 7016
③	SHOPFRONTS - POLYESTER POWDER COATED ALUMINIUM (RAL 7016).
④	BLOCKLEYS BRICK LTD. 'SMOOTH BLACK' BRICKWORK WITH TARMAC Y14 (BLACK) COLOURED MORTAR
⑤	ENTRANCE - POLYESTER POWDER COATED ALUMINIUM (RAL 7016 ANTHRACITE).
⑥	STEEL ESCAPE DOORS - POLYESTER POWDER COATED COLOUR GREY (RAL 7016) (FRAME COLOUR RAL 7016).
⑦	WINDOWS - POLYESTER POWDER COATED ALUMINIUM (RAL 7016).
⑧	FASCIAS - POWDER COATED ALUMINIUM TO BS6496 RAL 7016
⑨	RAINWATER GOODS POLYESTER POWDER COATED ALUMINIUM (RAL 7016).
⑩	KINGSPAN KS1000 TD (Topback) COMPOSITE ROOF PANELS ON PURLINS. ALL TO ACHIEVE MIN U-VALUE OF 0.25W/M²K. COLOUR TO BE GOOSEWING GREY RAL 7038.
⑪	SECTIONAL OVERHEAD DOOR - PVF COATED STEEL (RAL 7016).
⑫	TROLLEY BAY RAILS - SATIN FINISH STAINLESS STEEL.
⑬	HANDRAILS - GALVANISED TUBULAR STEEL.
⑭	PV/FZ COATED ALUMINIUM PRESSED DRIP FLASHING. COLOUR METALIC SILVER RAL 9006.
⑮	SHEFFIELD CYCLE STANDS - SATIN FINISH STAINLESS STEEL.
⑯	TIMBER ACOUSTIC FENCE ENCLOSURE
⑰	PV PANELS
⑱	PLANT CAGES

Client
Aldi Stores Ltd.

Project Title
Aldi - Whitehaven

Project Address
**Preston Street
Whitehaven**

Drawing Title
Proposed Elevations

Job No.	Originator	Zone	Level	Type	Role
0470	PA	XX	00	DR	A
System Classification			Drawing No.	Suitability	Revision
PM_40_50-21-0005			S4	P01	
Drawn	Checked	Date	Scale	Size	
JP	Adel	2023-10-10	1:100	A1	

Studio 303, Mailing Exchange,
Haults Yard, Walker Road,
Newcastle Upon Tyne,
NE6 2HL

One Lochrin Square,
92 Fountainbridge,
Edinburgh,
EH3 9QA

0191 240 5551
admin@projektarchitects.com
www.projektarchitects.com

Architects | Construction

projekt